



GENERAL NOTES:

1. SEE GIO01 FOR PROJECT GENERAL NOTES.

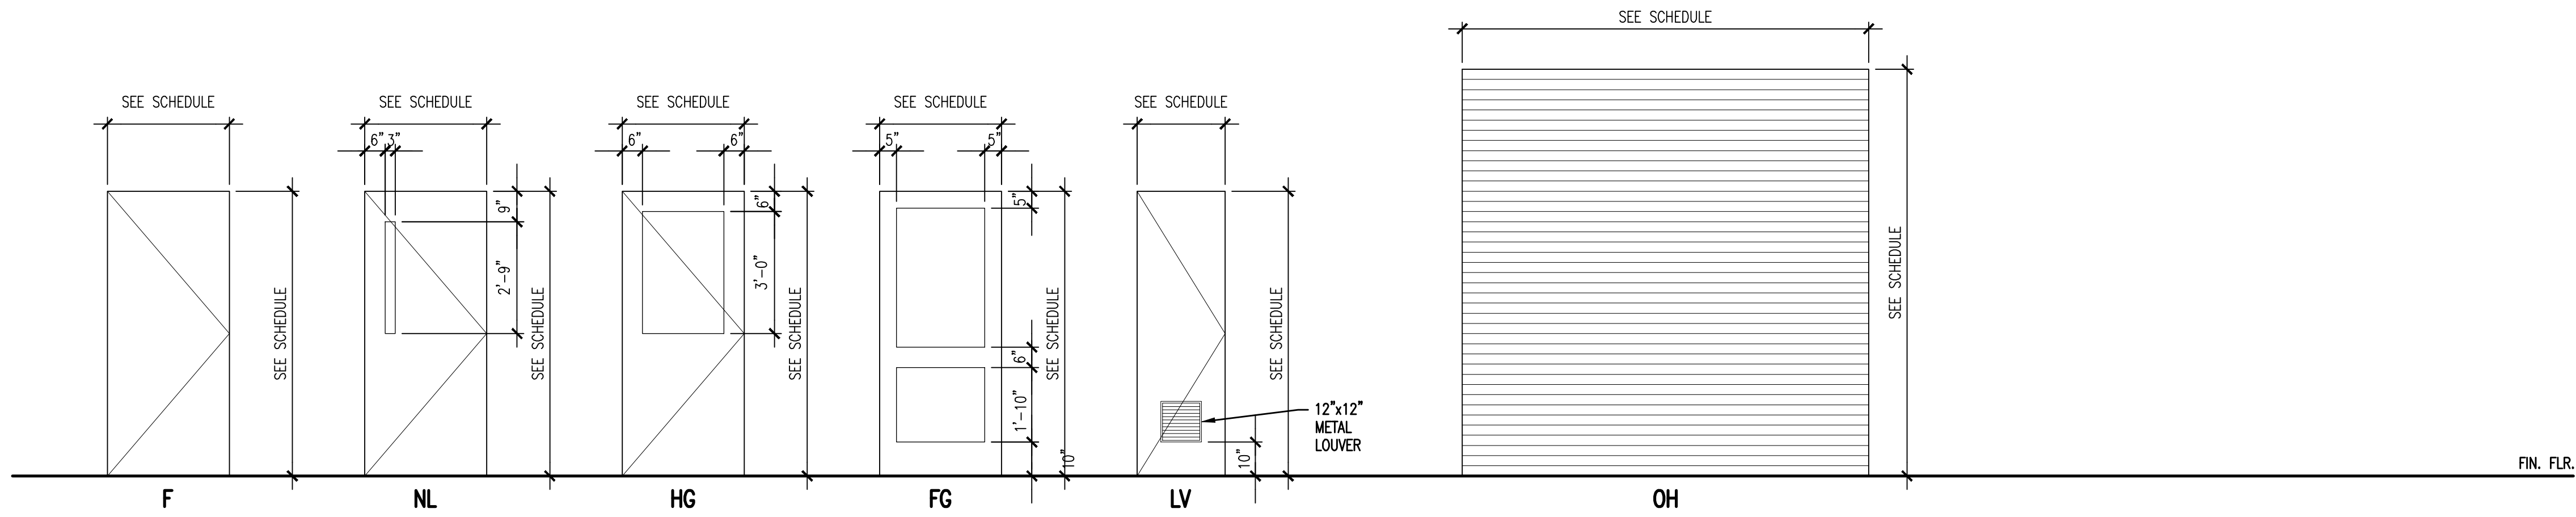

J1 DOOR TYPE ELEVATIONS


3/8" = 1'-0"

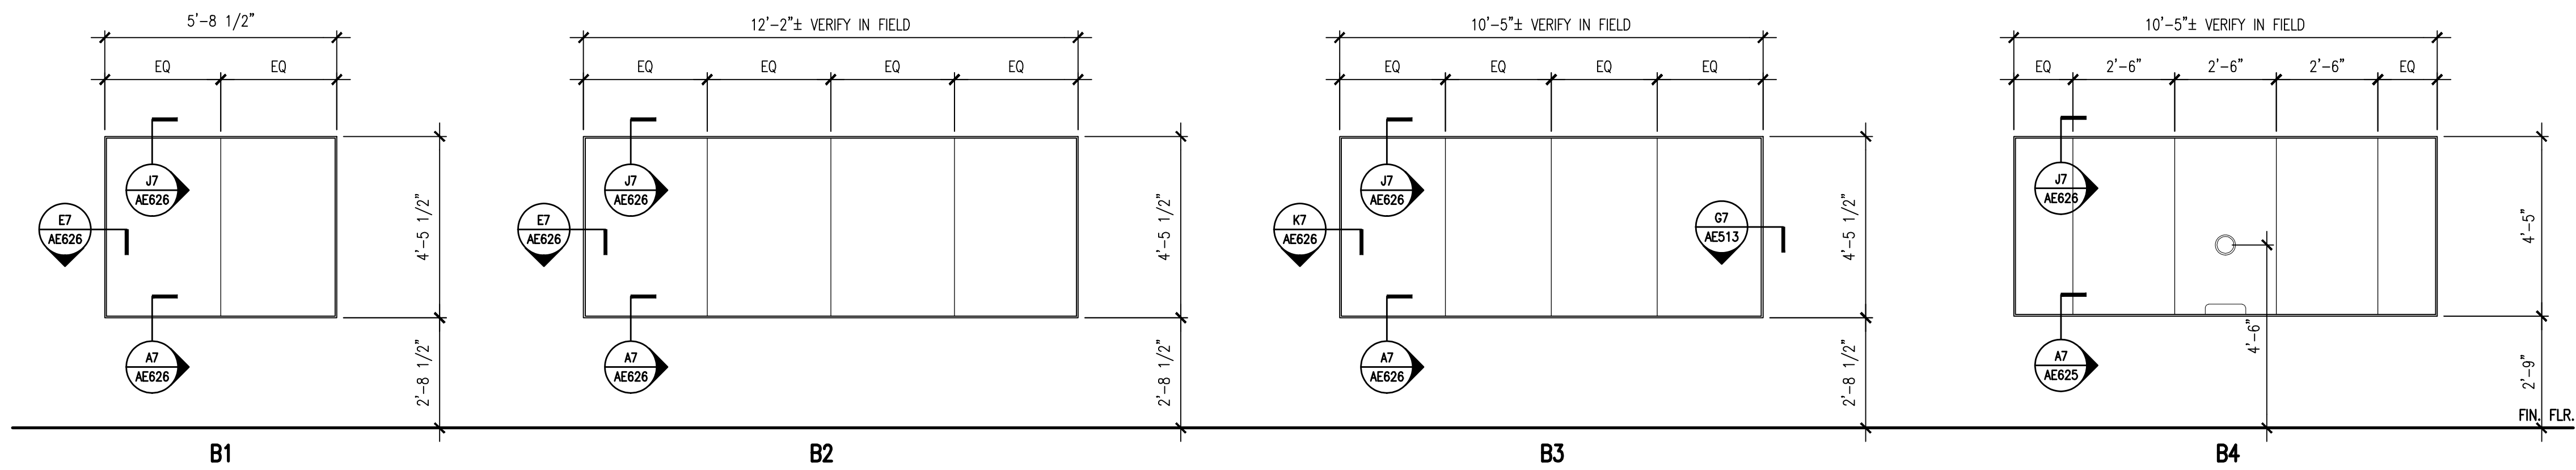

E1 BUTT-GLAZED FRAME ELEVATIONS

3/8"=1'-0"

AE102

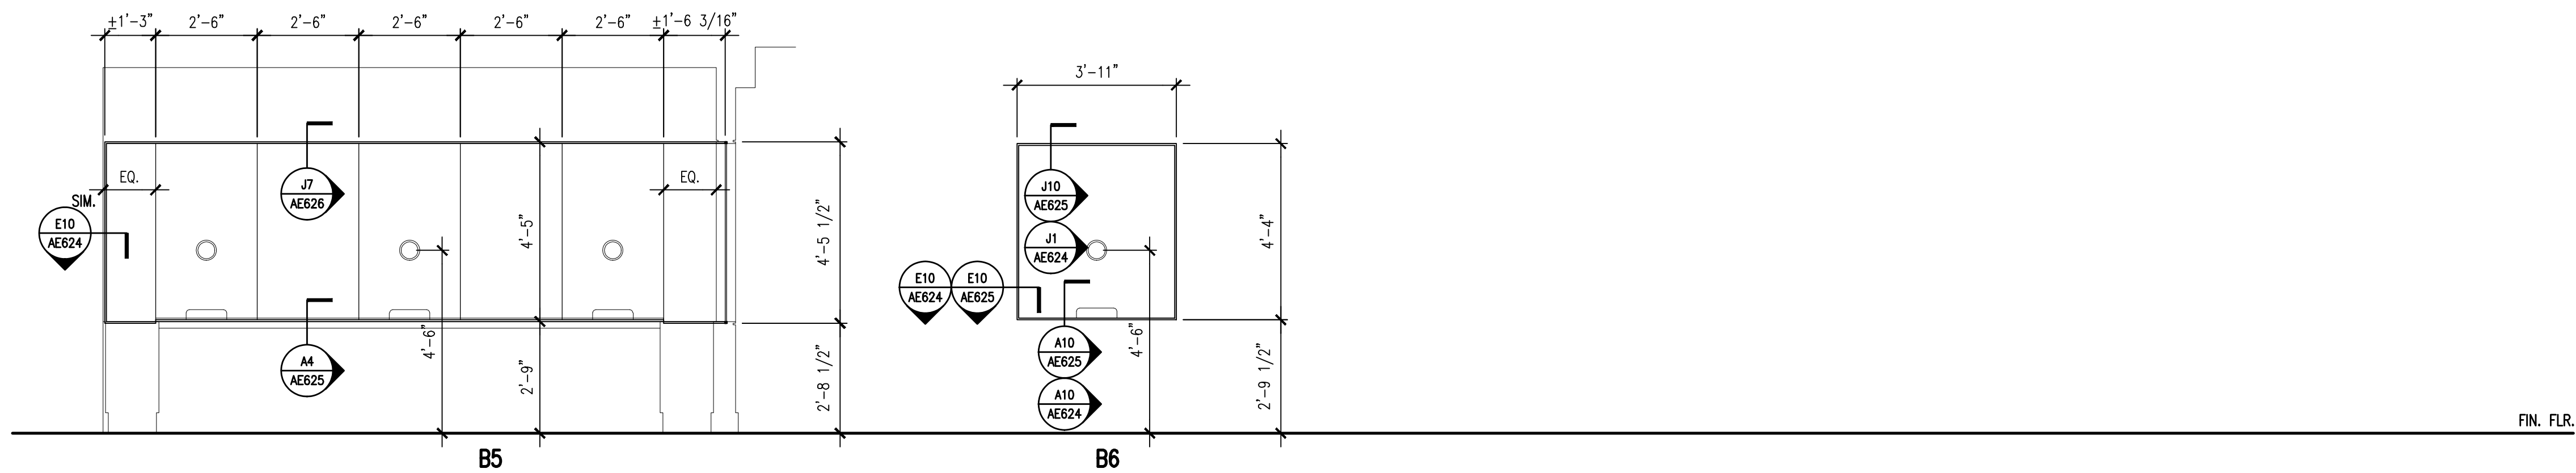

A1 BUTT-GLAZED FRAME ELEVATIONS

3/8" = 1'-0"

AE101, AE102 & AE103

SMT SRT
 ARCHITECTURE ENGINEERING PLANNING
 SMT
 144 Fore Street/P.O. Box 618
 Portland, Maine 04104
 tel. (207) 772-3846
 fax. (207) 772-1070



PROJECT TITLE: MAINE TURNPIKE AUTHORITY ADMINISTRATION BUILDING
 PORTLAND, MAINE
 CURRENT ISSUE STATUS: ISSUED FOR BIDDING/CONSTRUCTION
 7-9-07

REV	DESCRIPTION	DATE
0	BIDDING/CONSTRUCTION	7-9-07

GRAPHIC SCALE: 0" = 1"

SCALE: AS NOTED
 PROJECT MANAGER: SLB
 JC/DRAWN BY: TCM/TCM
 A/E OF RECORD: SLB
 CAD FILE: AE622-06016
 PROJECT NO: 06016
 DATE: 7-9-07

SHEET TITLE: DOOR & WINDOW ELEVATIONS

SHEET No. AE622