


**NOTES:**

1. SEE ARCHITECTURAL FOR GRANITE CAP DETAILS.
2. BRICK SHELVES TO BE 2 COURSES MINIMUM BELOW FINISHED GRADE.

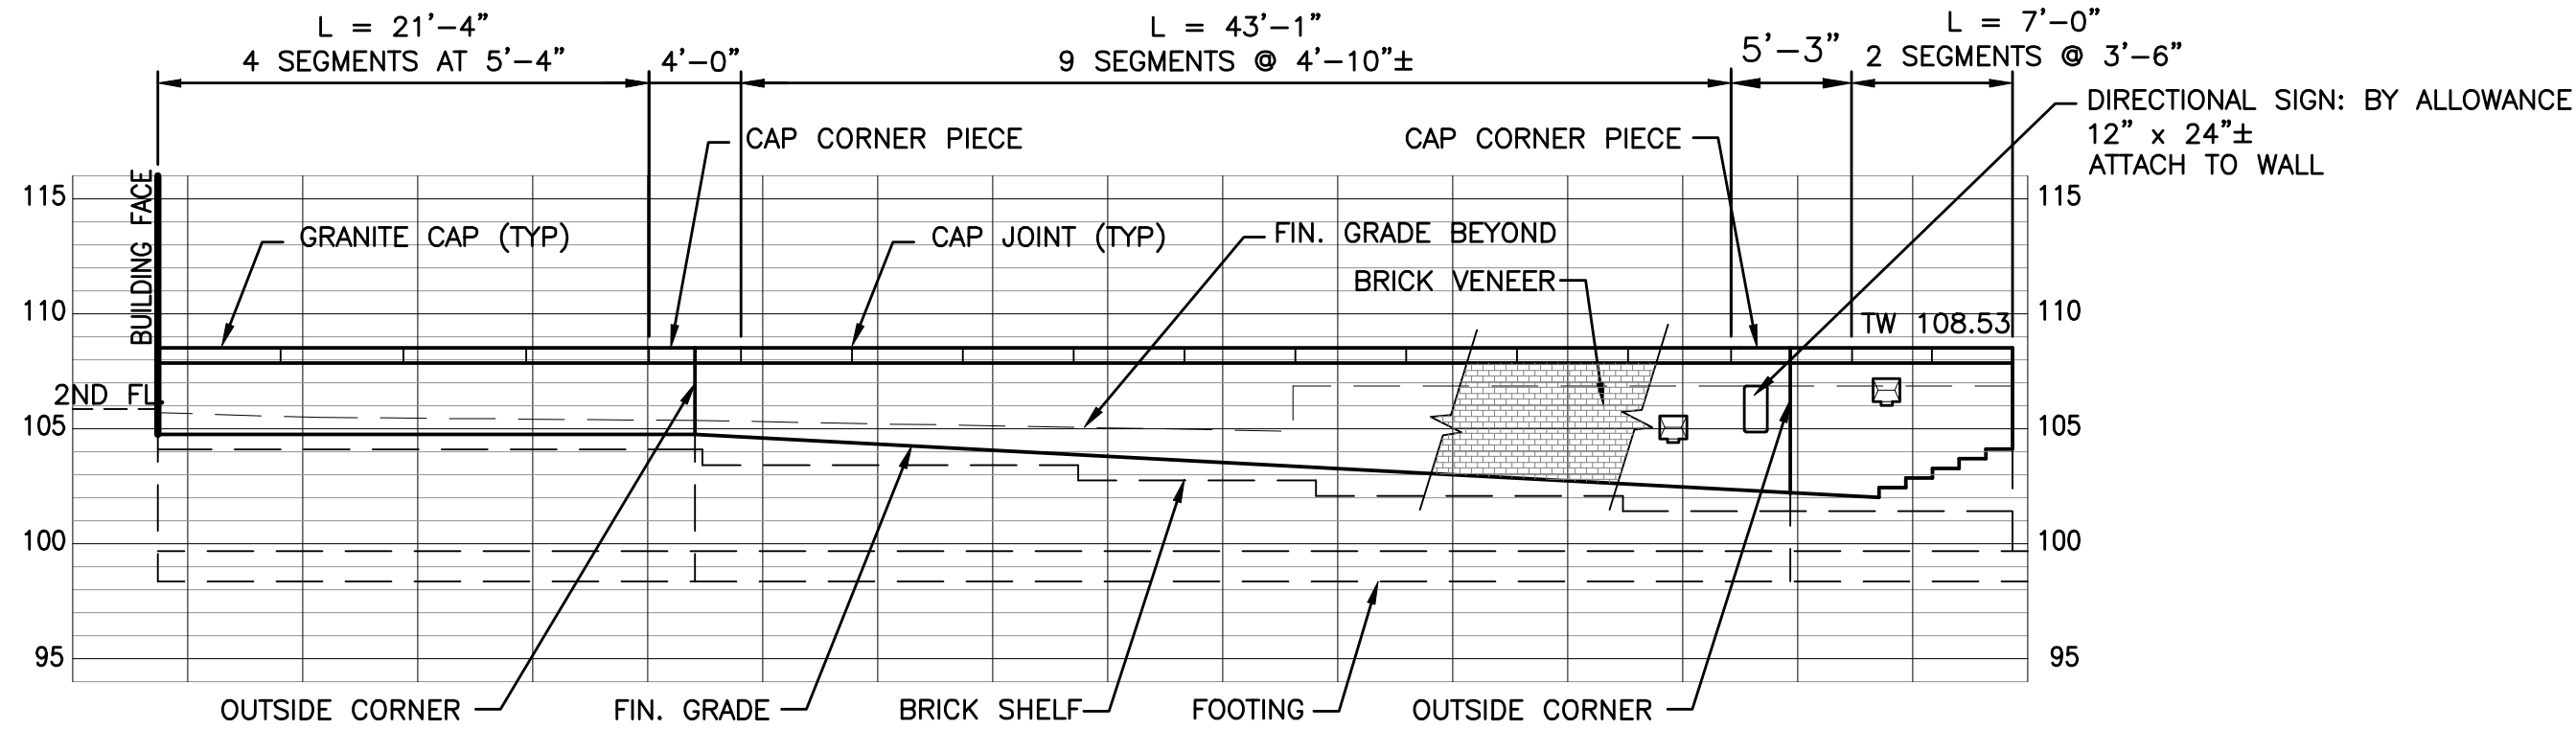

**J8** WALL ELEVATION 'C': MAIN ENTRY LEFT


1/8" = 1'-0"

\*

**J1** KEY MAP: WALL LOCATIONS

1" = 40'

\*

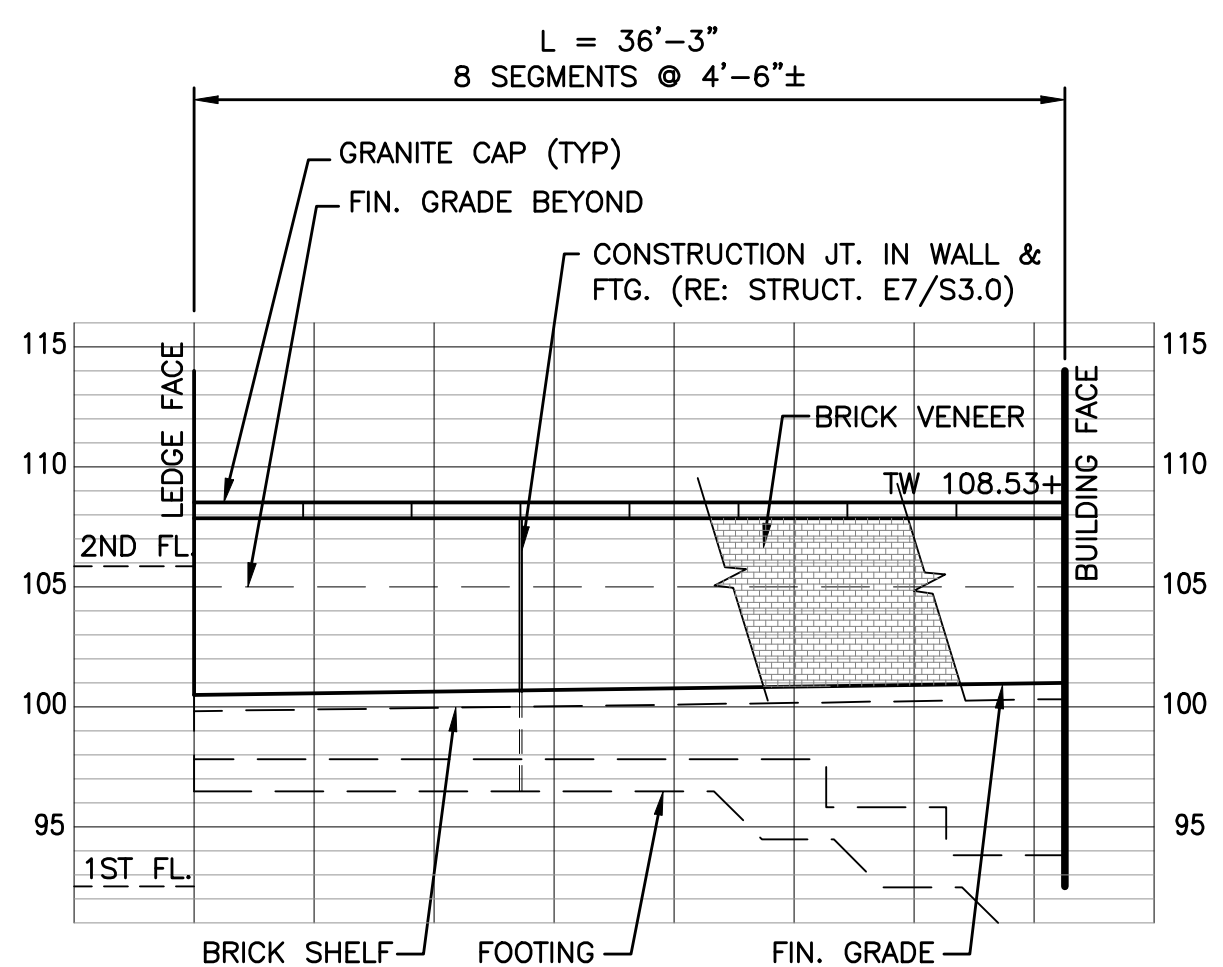

**E8** WALL ELEVATION 'D': SIDE TERRACE


1/8" = 1'-0"

\*

**E1** WALL ELEVATION 'A': SERVICE AREA

1/8" = 1'-0"

\*

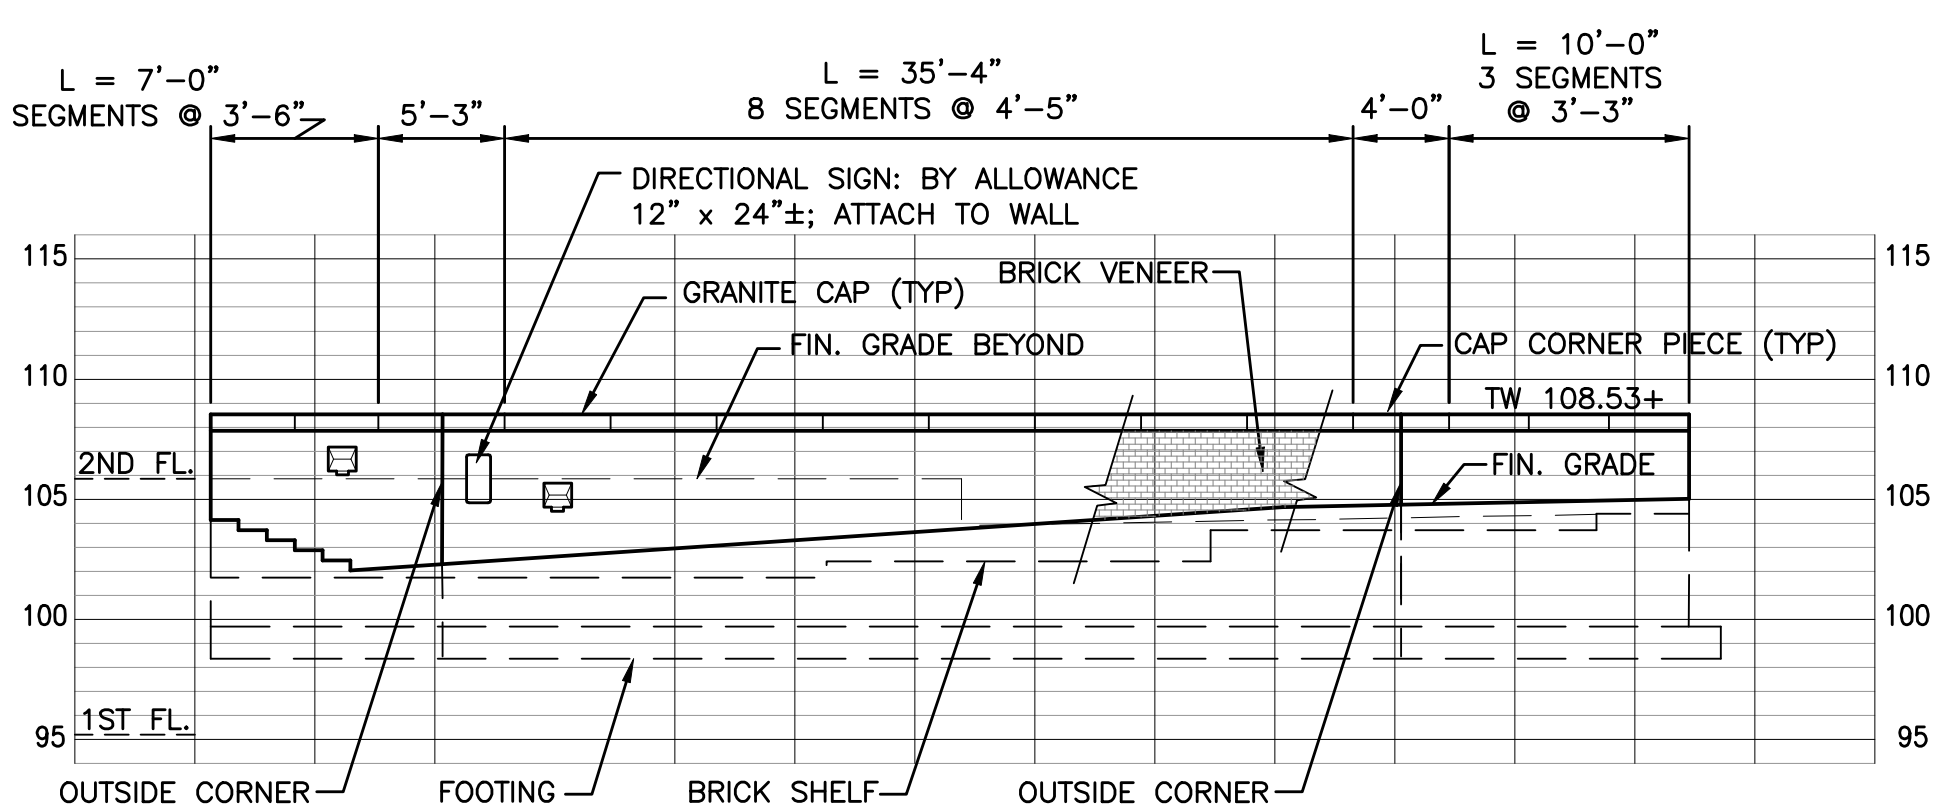

**A8** WALL ELEVATION 'E': REAR TERRACE


1/8" = 1'-0"

\*

**A1** WALL ELEVATION 'B': MAIN ENTRY RIGHT

1/8" = 1'-0"

\*

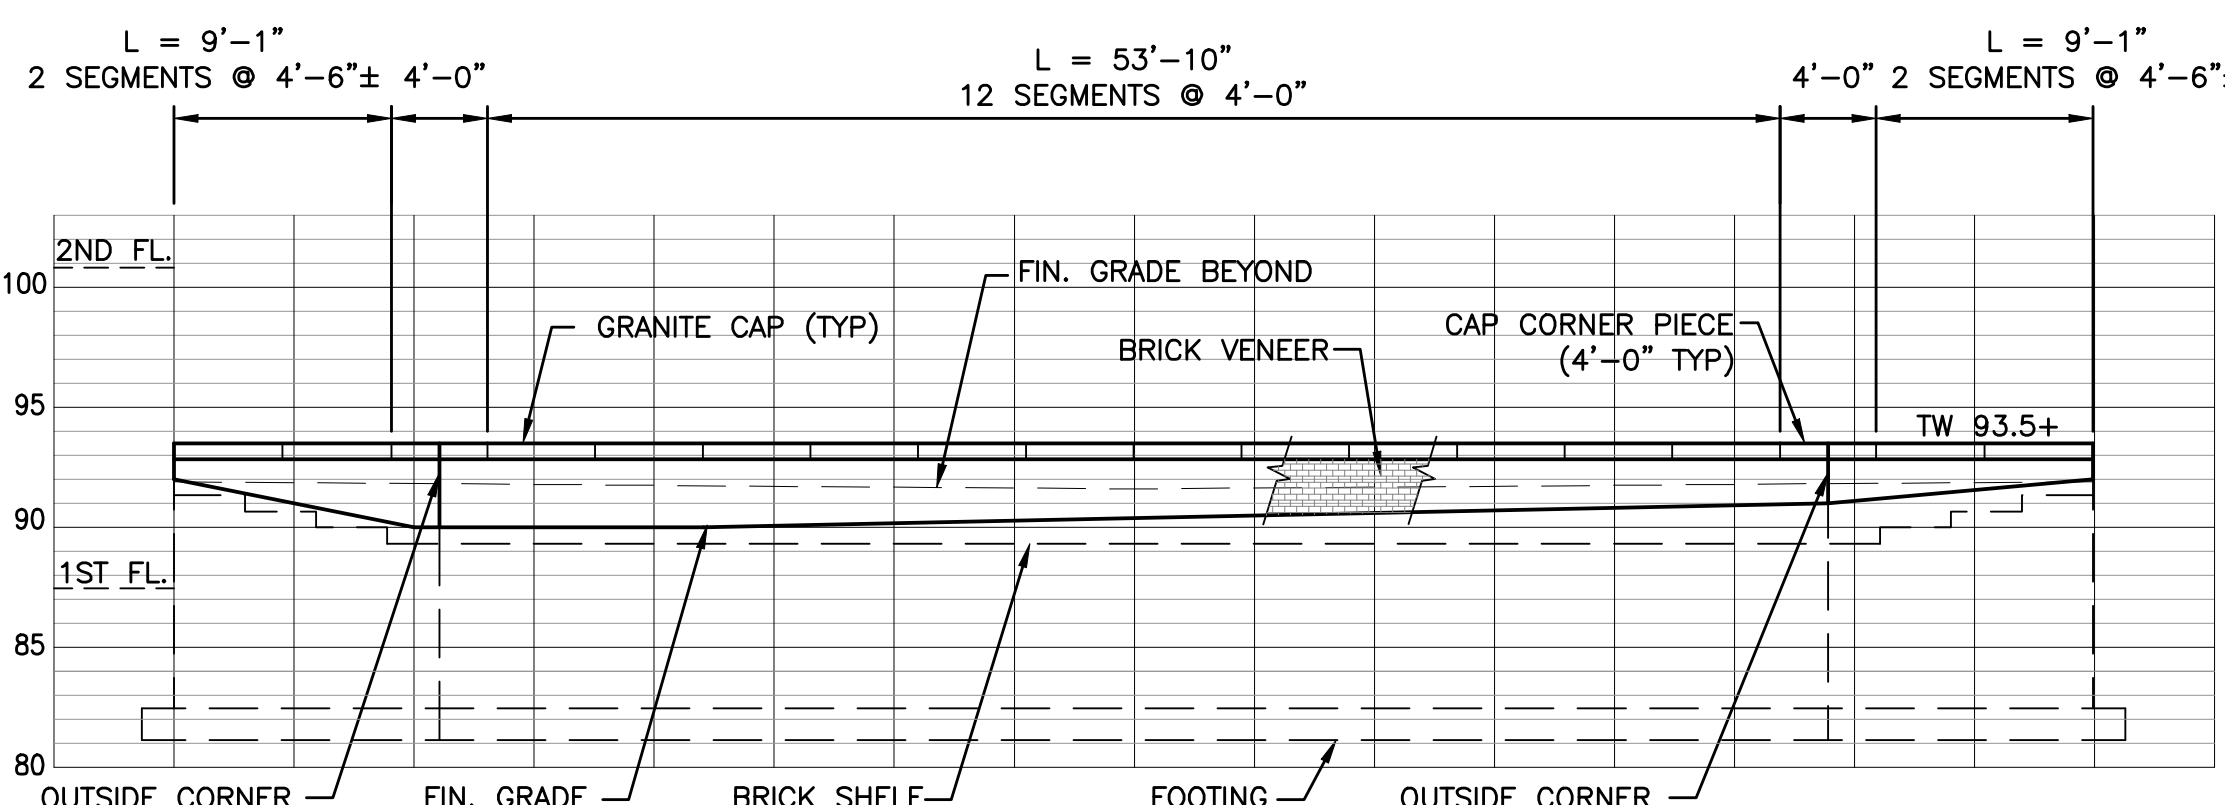

**SM RT**  
ARCHITECTURE ENGINEERING PLANNING  
SMRT  
144 Fore Street, P.O. Box 618  
Portland, Maine 04104  
tel. (207) 772-3846  
fax. (207) 772-1070

MAINE TURNPIKE AUTHORITY  
ADMINISTRATION BUILDING  
PORTLAND, MAINE  
ISSUED FOR BIDDING/CONSTRUCTION  
7-9-07

PROJECT TITLE:  
SCALE: 0" = 1"  
SCALE: SHOWN  
PROJECT MANAGER: SLB  
JC/DRAWN BY: TCM/PAF  
A/E OF RECORD: MGJ  
CAD FILE: 06016-C3101  
PROJECT NO: 06016  
DATE: 7-9-07  
SHEET TITLE:  
SITE WALL ELEVATIONS  
SHEET No. C301  
© copyright 2007 smrt inc.