


**G1 BOLLARD SIGN DETAIL**


NTS CP201, CP202

FIXTURE TYPE (SEE ES101)	LAMP ELEVATION (ABOVE FINISH GRADE)	BASE DIAMETER *	EMBEDMENT
AA (1 LAMP)	25'-0"	30"	4'-6"
BB (1 LAMP)	25'-0"	24"	6'-9"
CC (1 LAMP)	12'-0"	30"	4'-6"
CC (1 LAMP)	12'-0"	24"	6'-6"
AA (2 LAMP)	25'-0"	36"	4'-6"
BB (2 LAMP)	25'-0"	30"	5'-9"
BB (2 LAMP)	25'-0"	24"	8'-6"

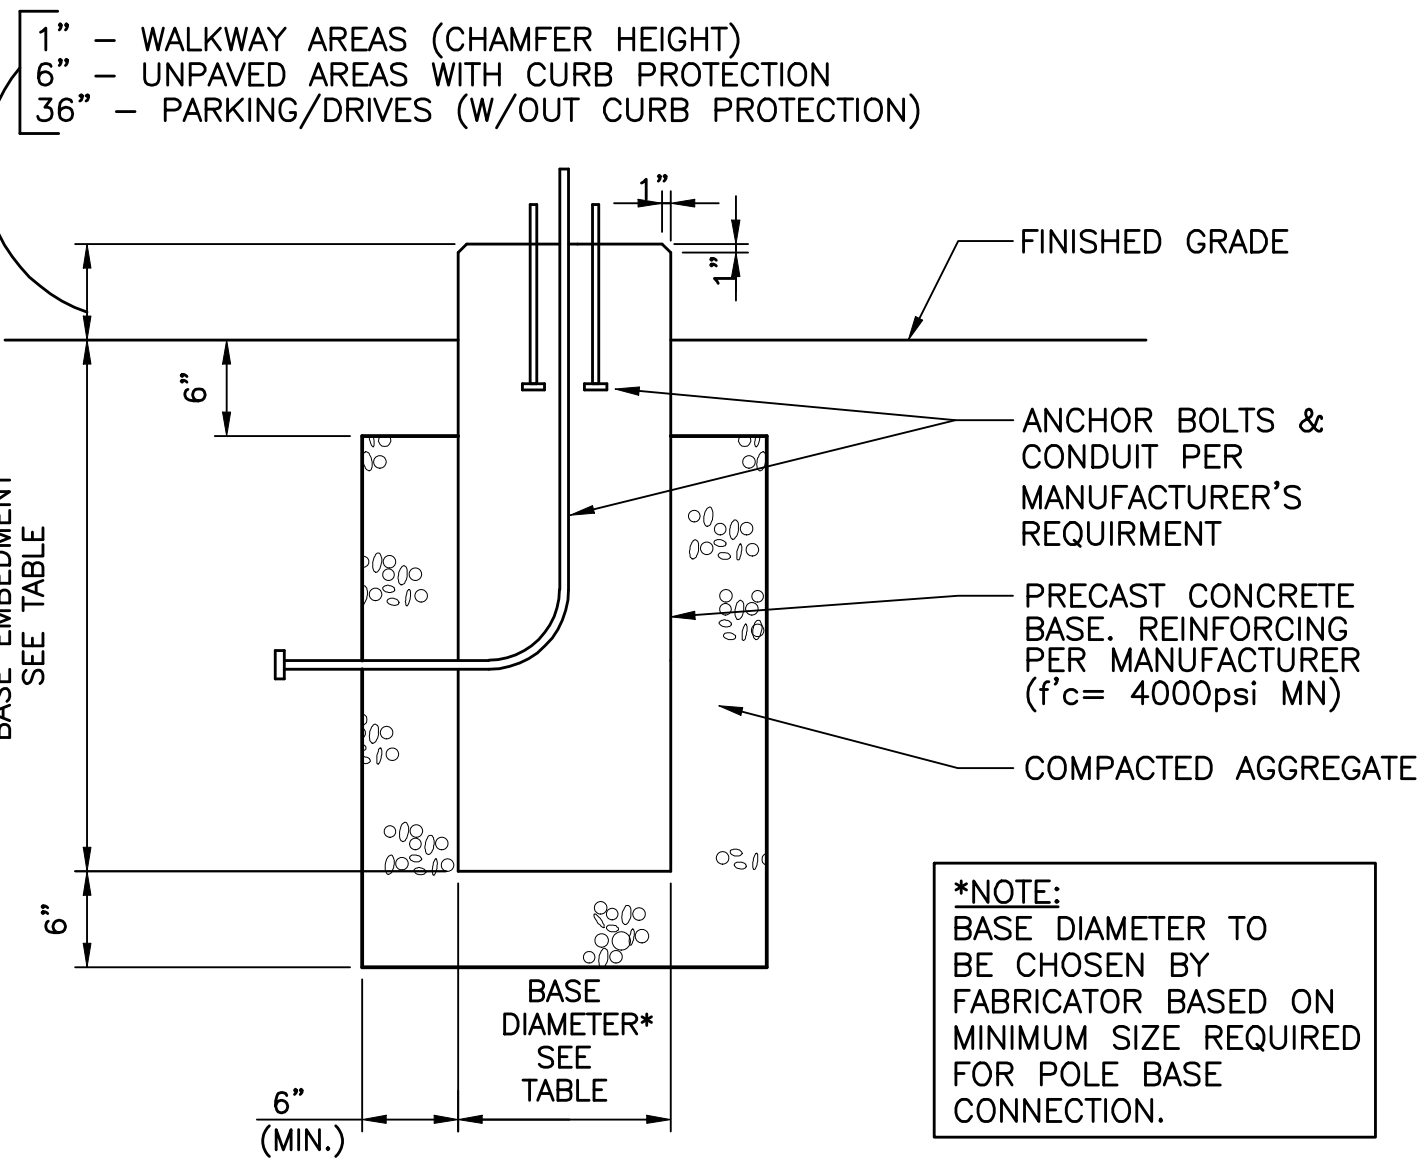


**A1 LIGHT POLE BASE DETAIL**

NTS RE: STRUCTURAL FOR POLE BASE DETAIL ON BEDROCK A11/S3.4

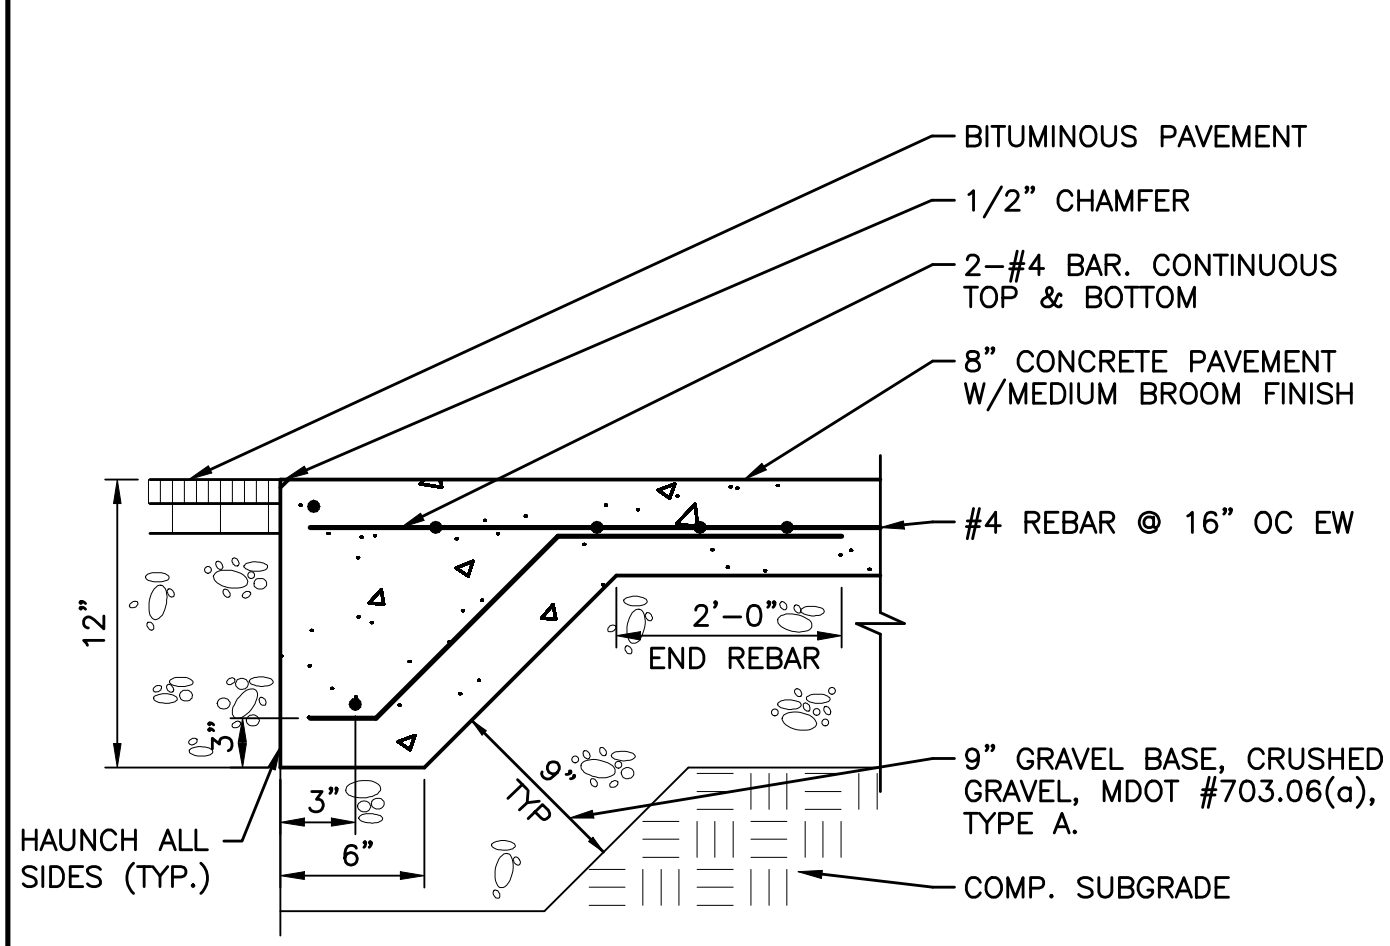


**J5 CONCRETE DUMPSTER PAD DETAIL**

NTS CP202

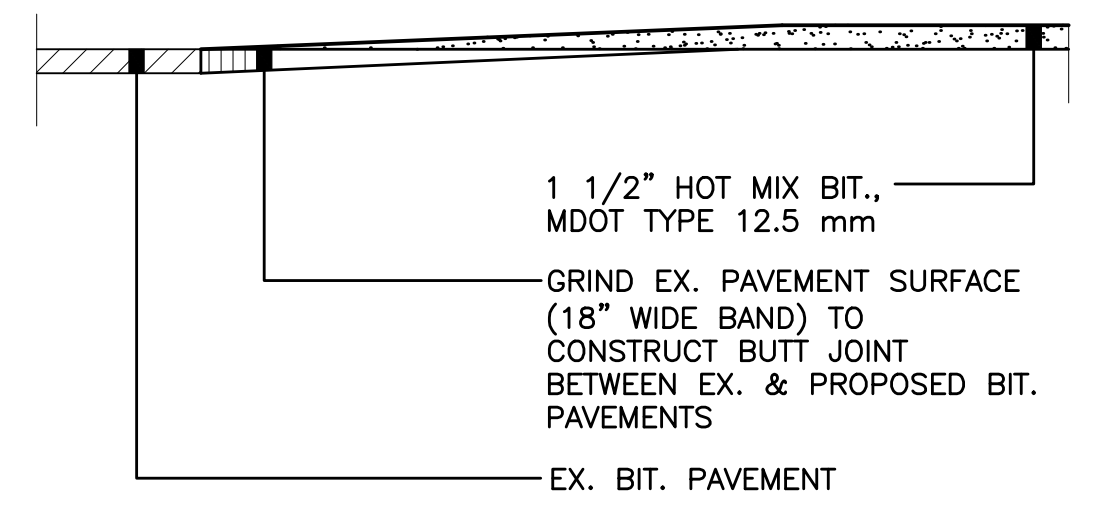


**F5 BIT. PAVEMENT OVERLAY DETAIL**

NTS CP101

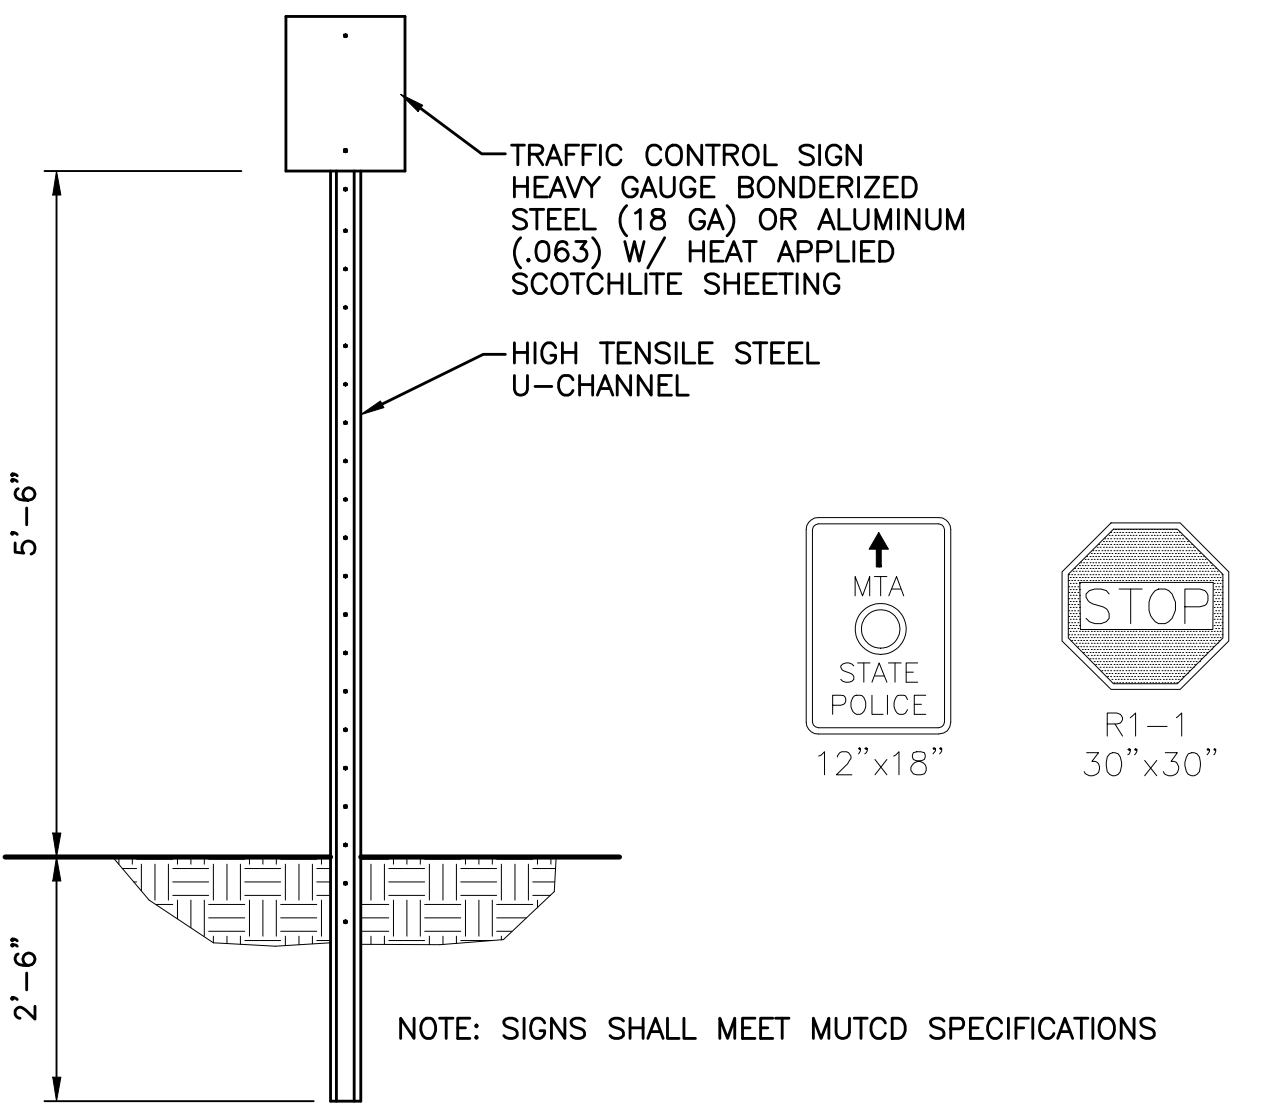


**A5 SIGN DETAIL**

NTS \*

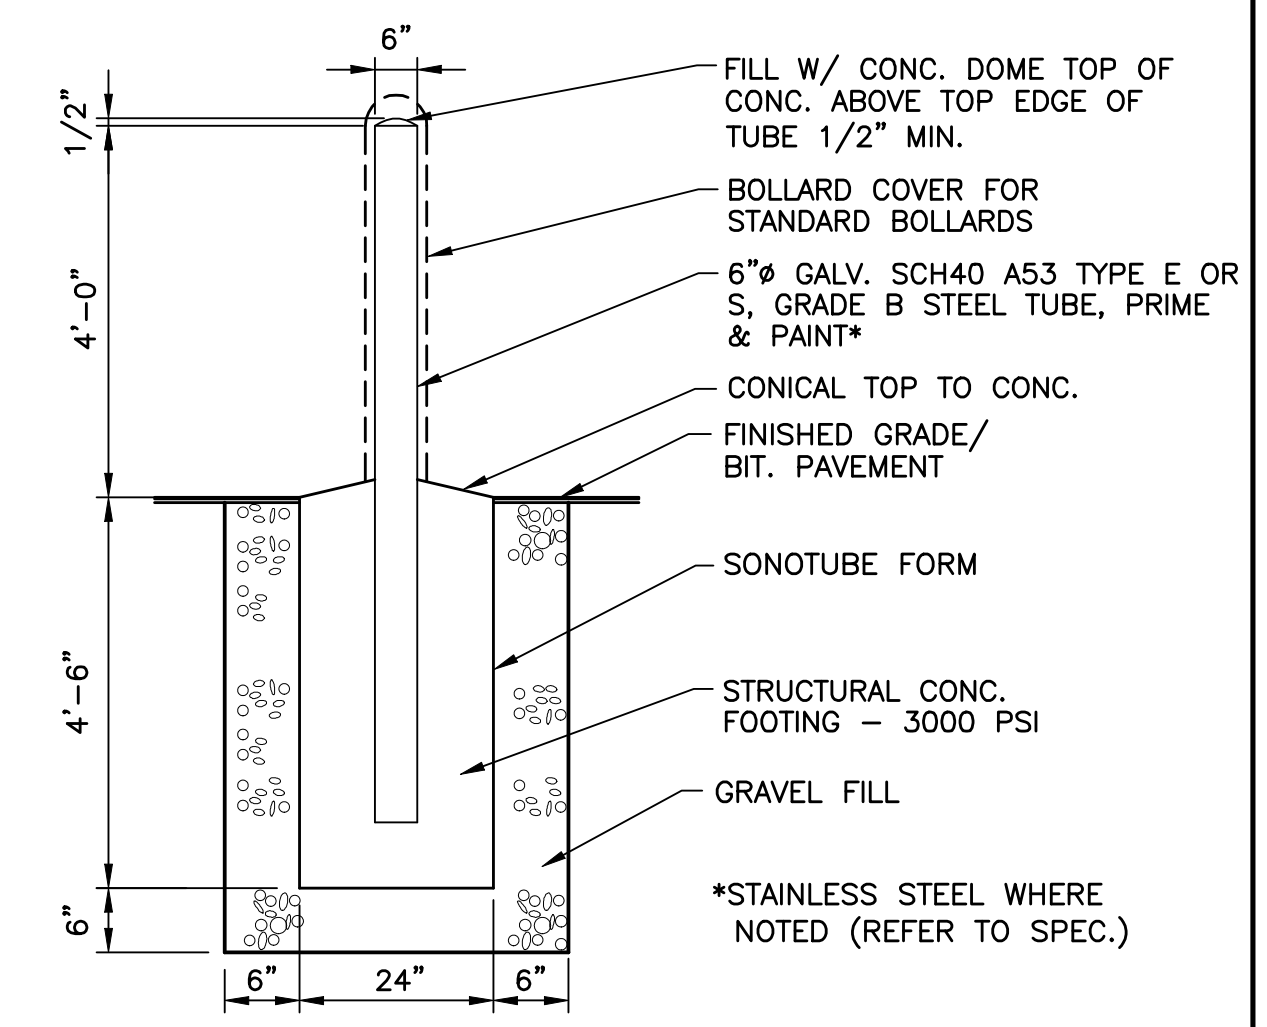


**J9 BOLLARD DETAIL**

NTS CP201, CP202

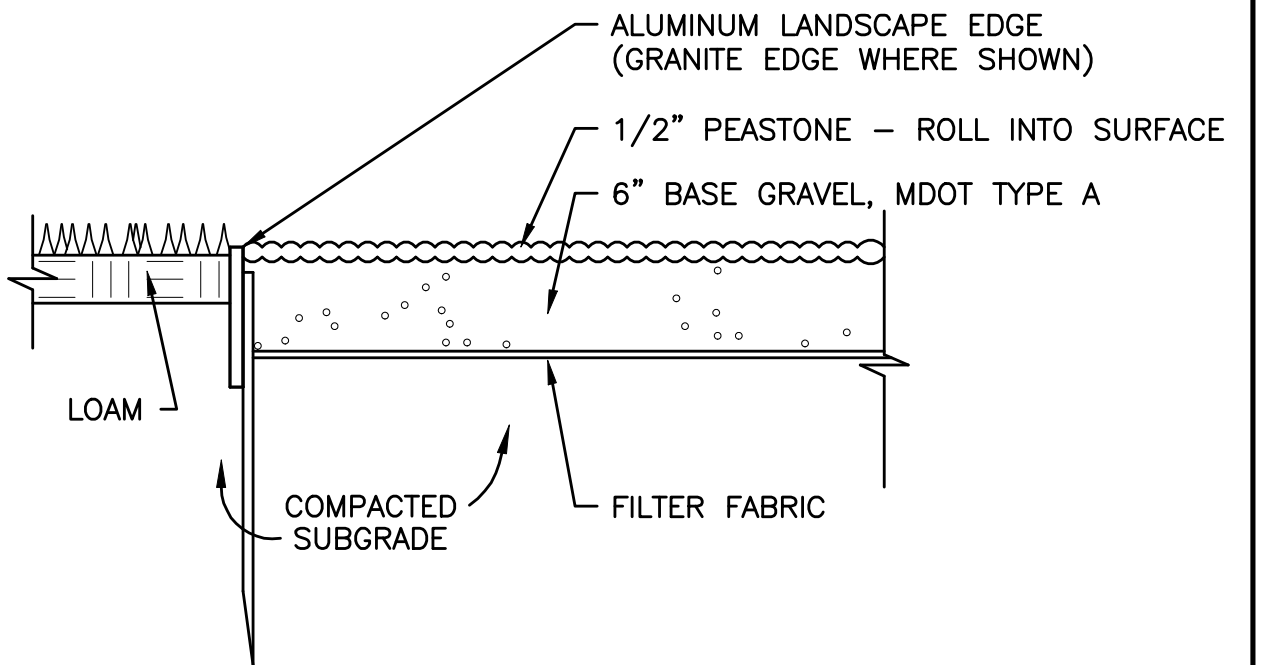


**F9 GRAVEL TERRACE DETAIL**

NTS CP101

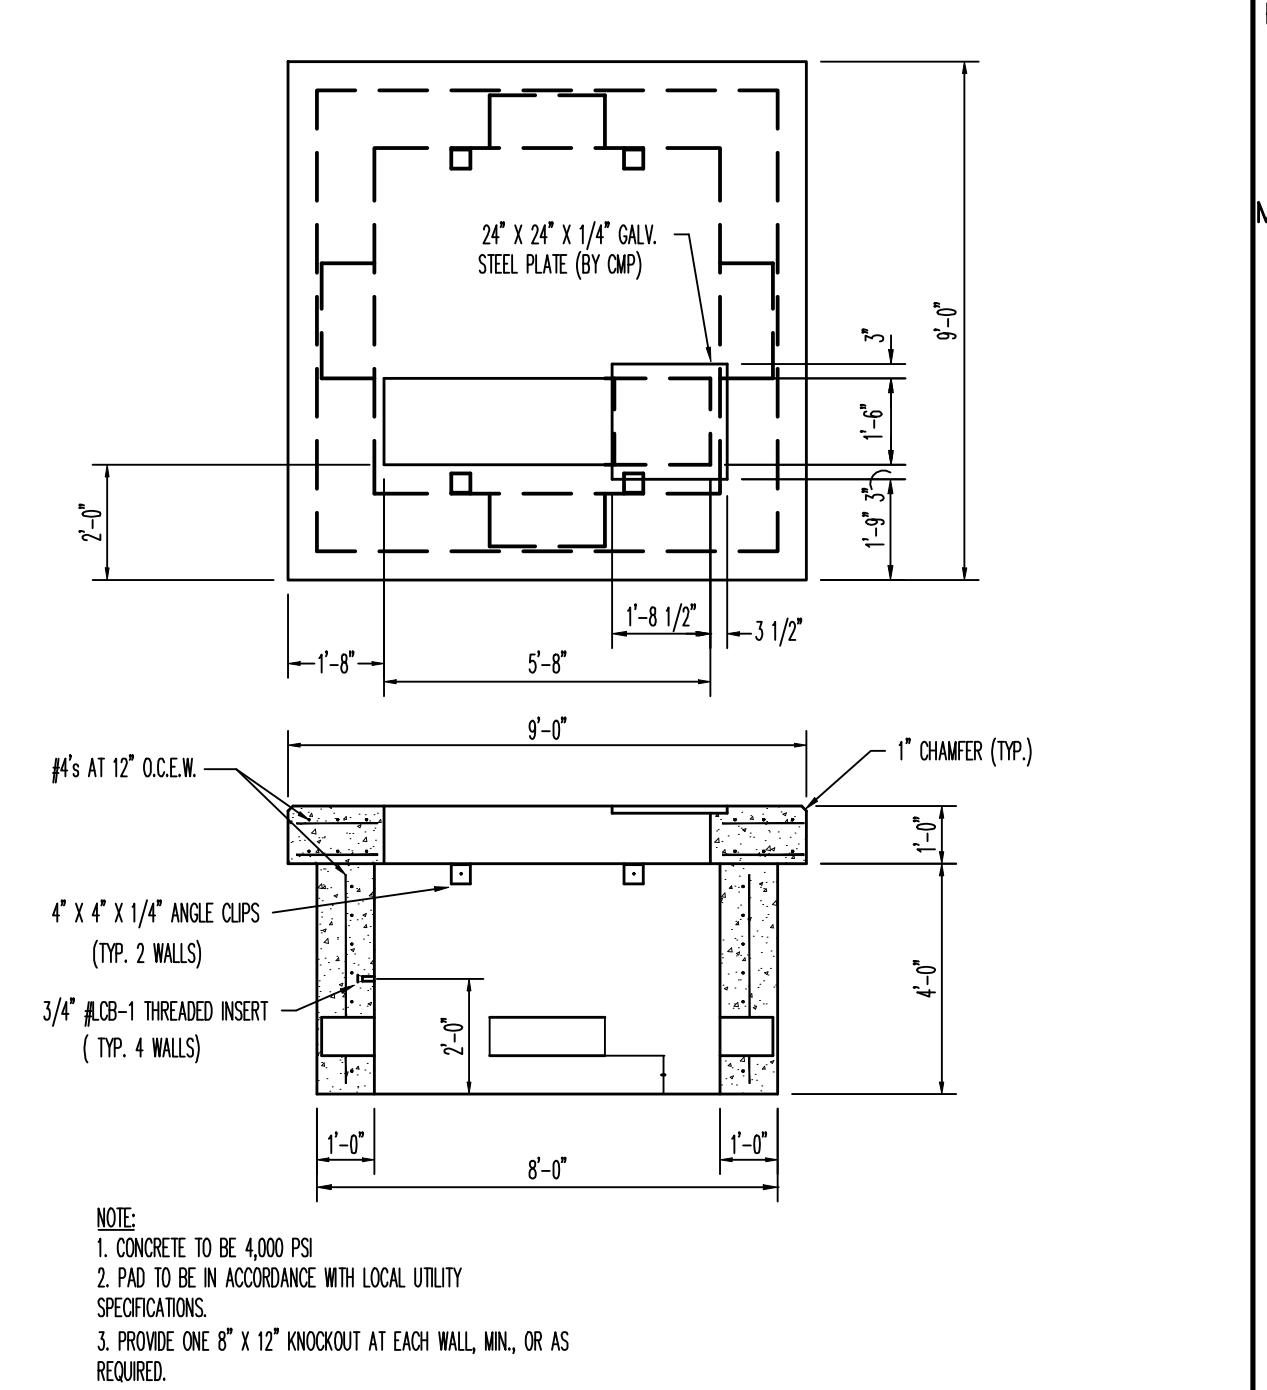


**A9 TRANSFORMER PAD DETAIL**

NTS CP202

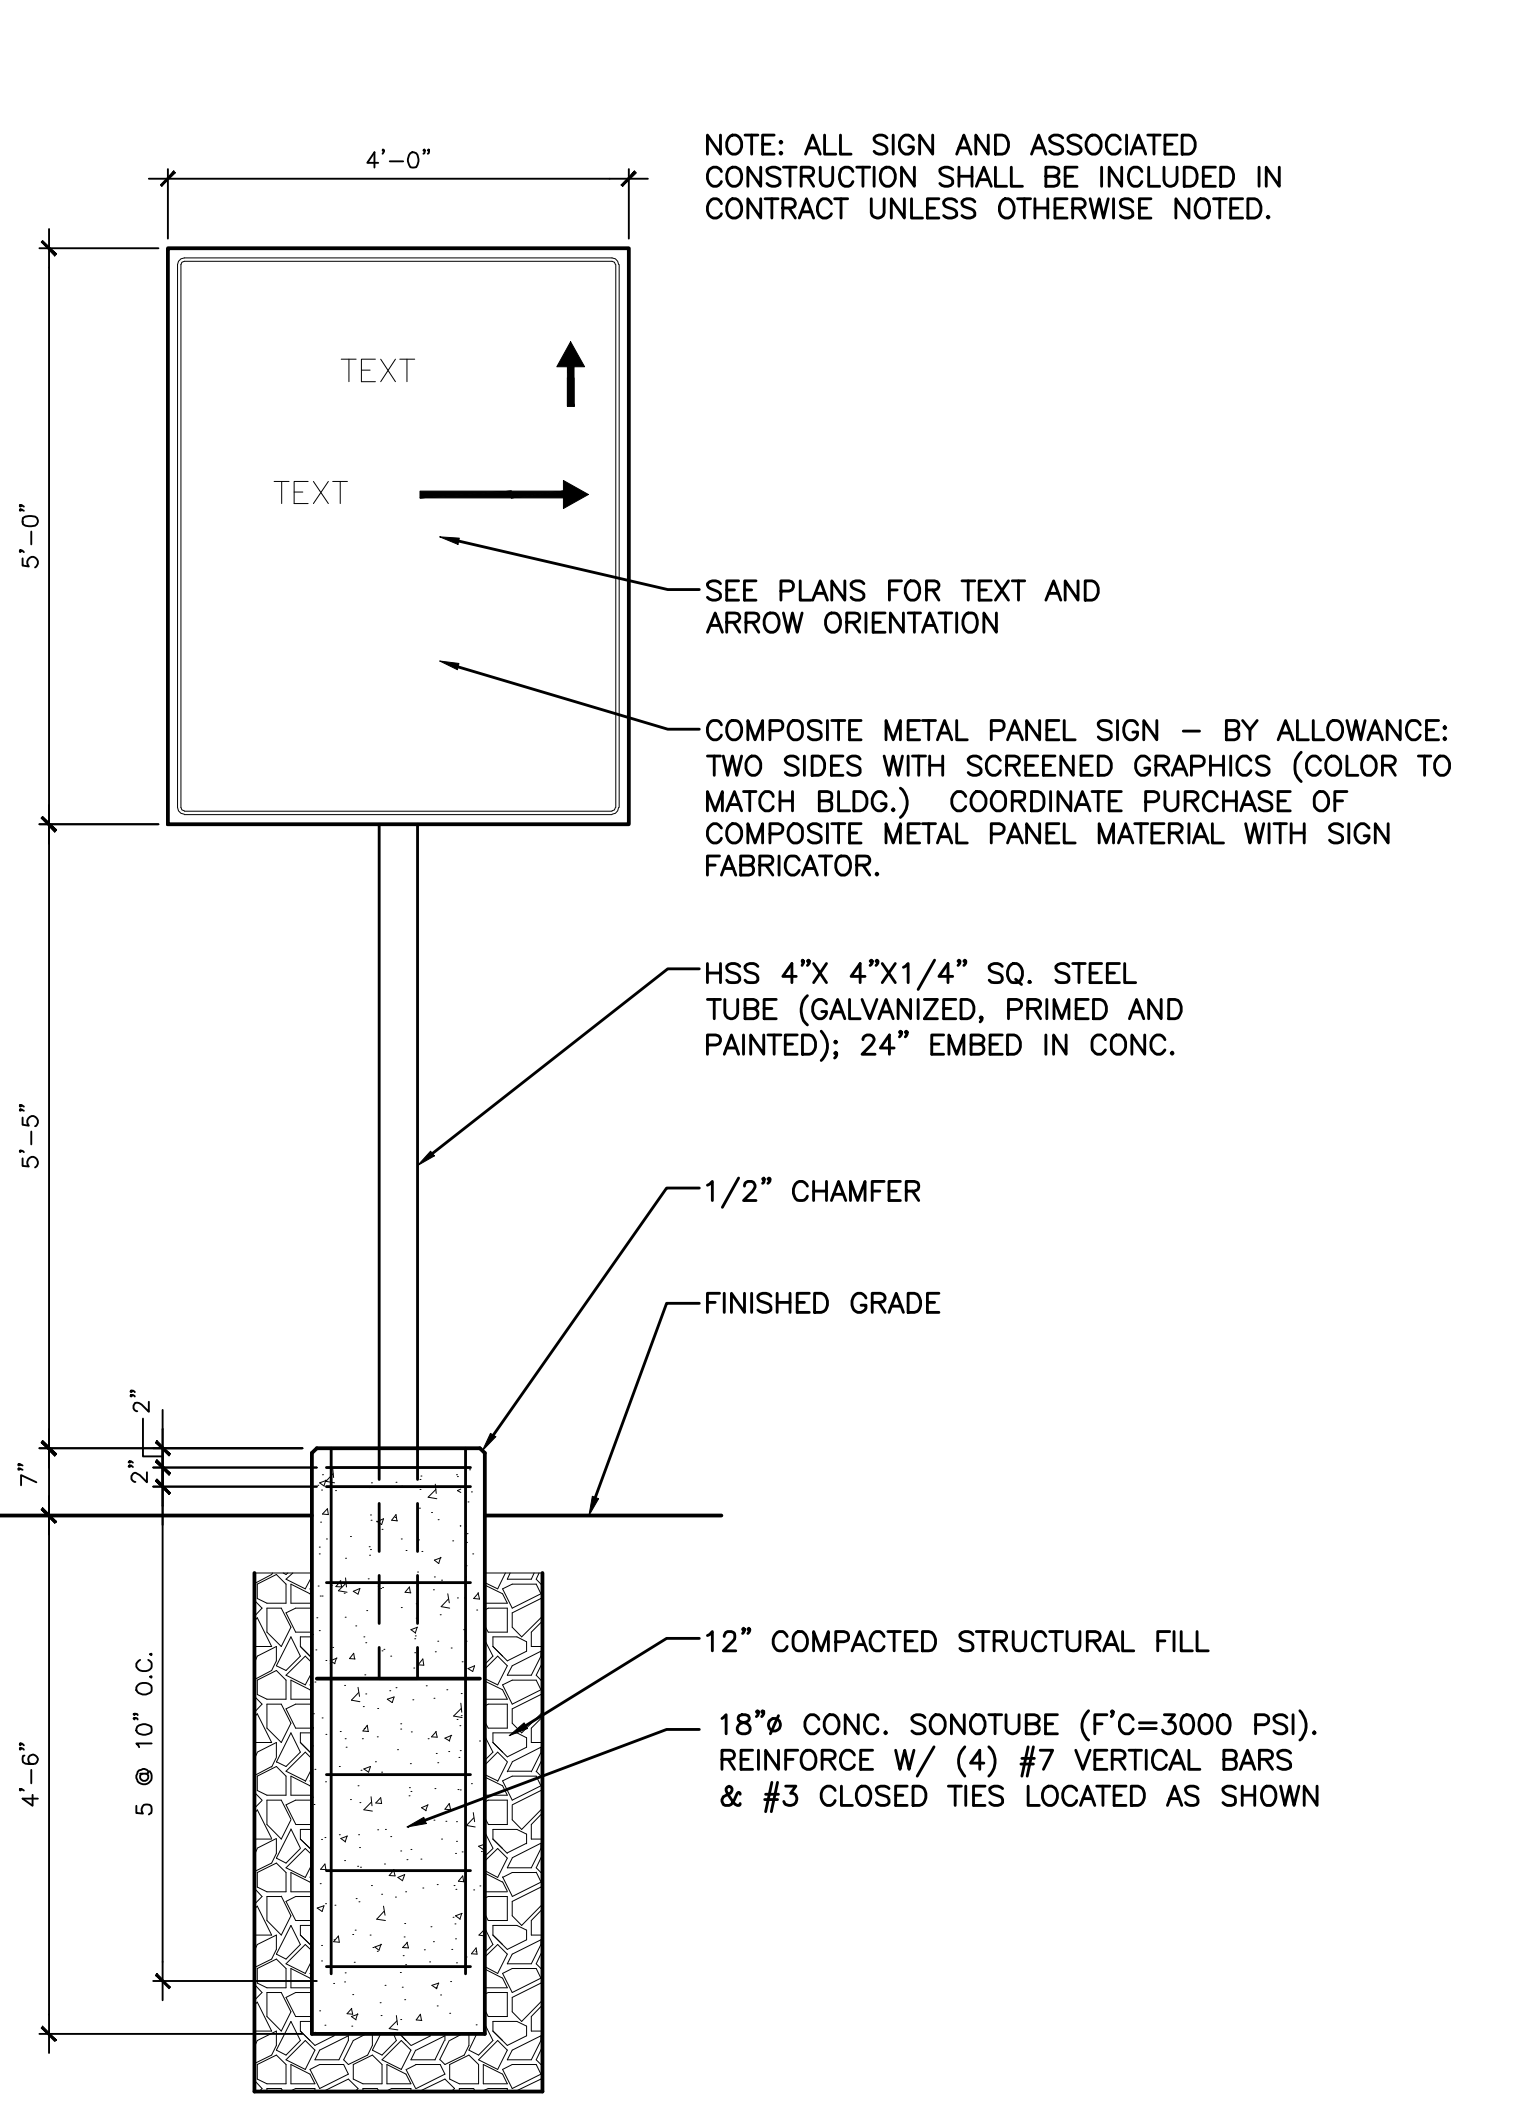

**F12 DIRECTIONAL SIGN DETAIL**

NTS \*

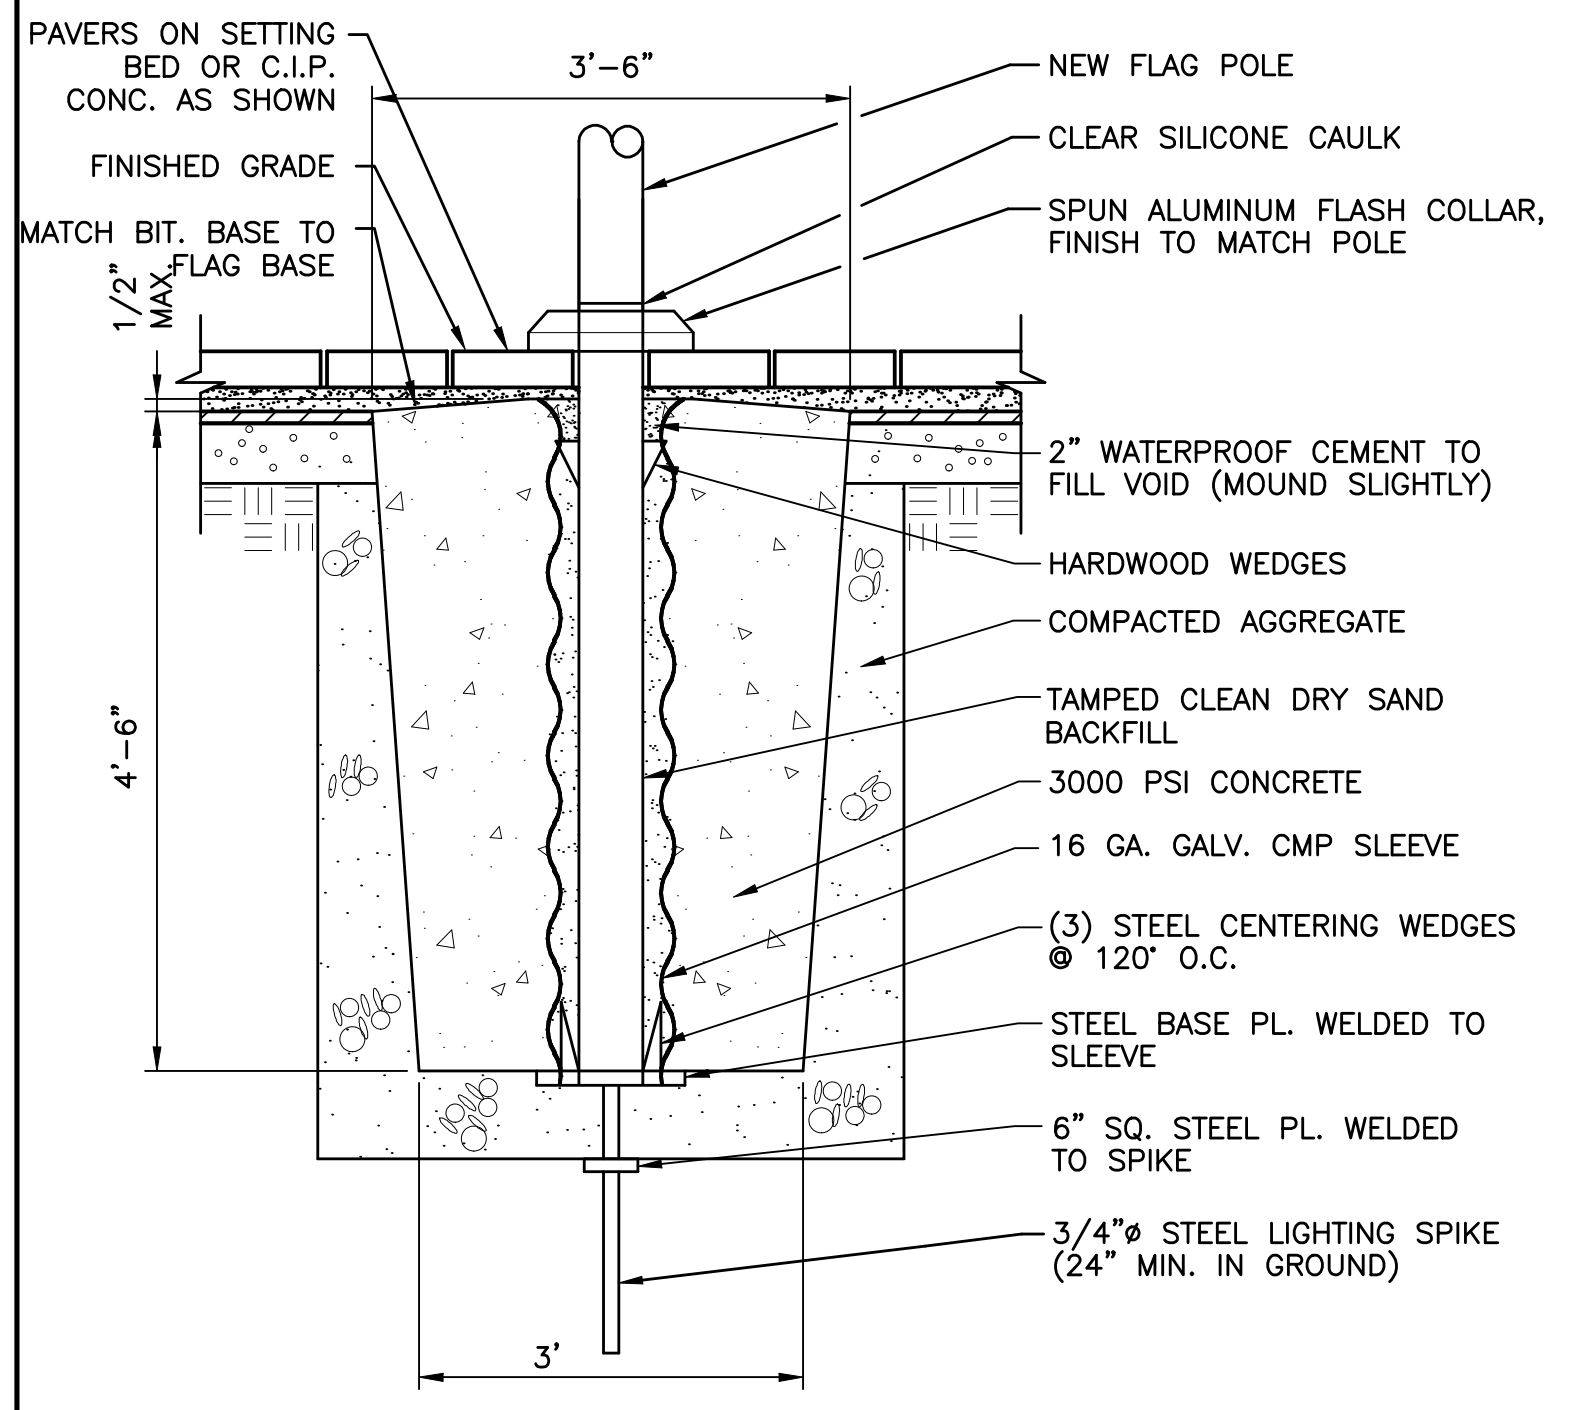

**A12 FLAGPOLE BASE DETAIL**

NTS CP201, CP202



ARCHITECTURE ENGINEERING PLANNING  
SMRT  
144 Fore Street, P.O. Box 618  
Portland, Maine 04104  
tel. (207) 772-3846  
fax. (207) 772-1070

PROJECT TITLE:  
**MAINE TURNPIKE AUTHORITY  
ADMINISTRATION BUILDING  
PORTLAND, MAINE**  
**ISSUED FOR BIDDING/CONSTRUCTION  
7-9-07**

REV	DESCRIPTION	DATE
0	BIDDING/CONSTRUCTION	7-9-07

GRAPHIC SCALE: 0" = 1"

SCALE: SHOWN  
PROJECT MANAGER: SLB  
JC/DRAWN BY: TCM/PAF  
A/E OF RECORD: MGJ  
CAD FILE: 06016-C502  
PROJECT NO: 06016  
DATE: 7-9-07  
SHEET TITLE:

SITE DETAILS  
SHEET No. **C502**  
© COPYRIGHT 2007 SMRT INC.