



TYPICAL LEDGE CUT
N.T.S.

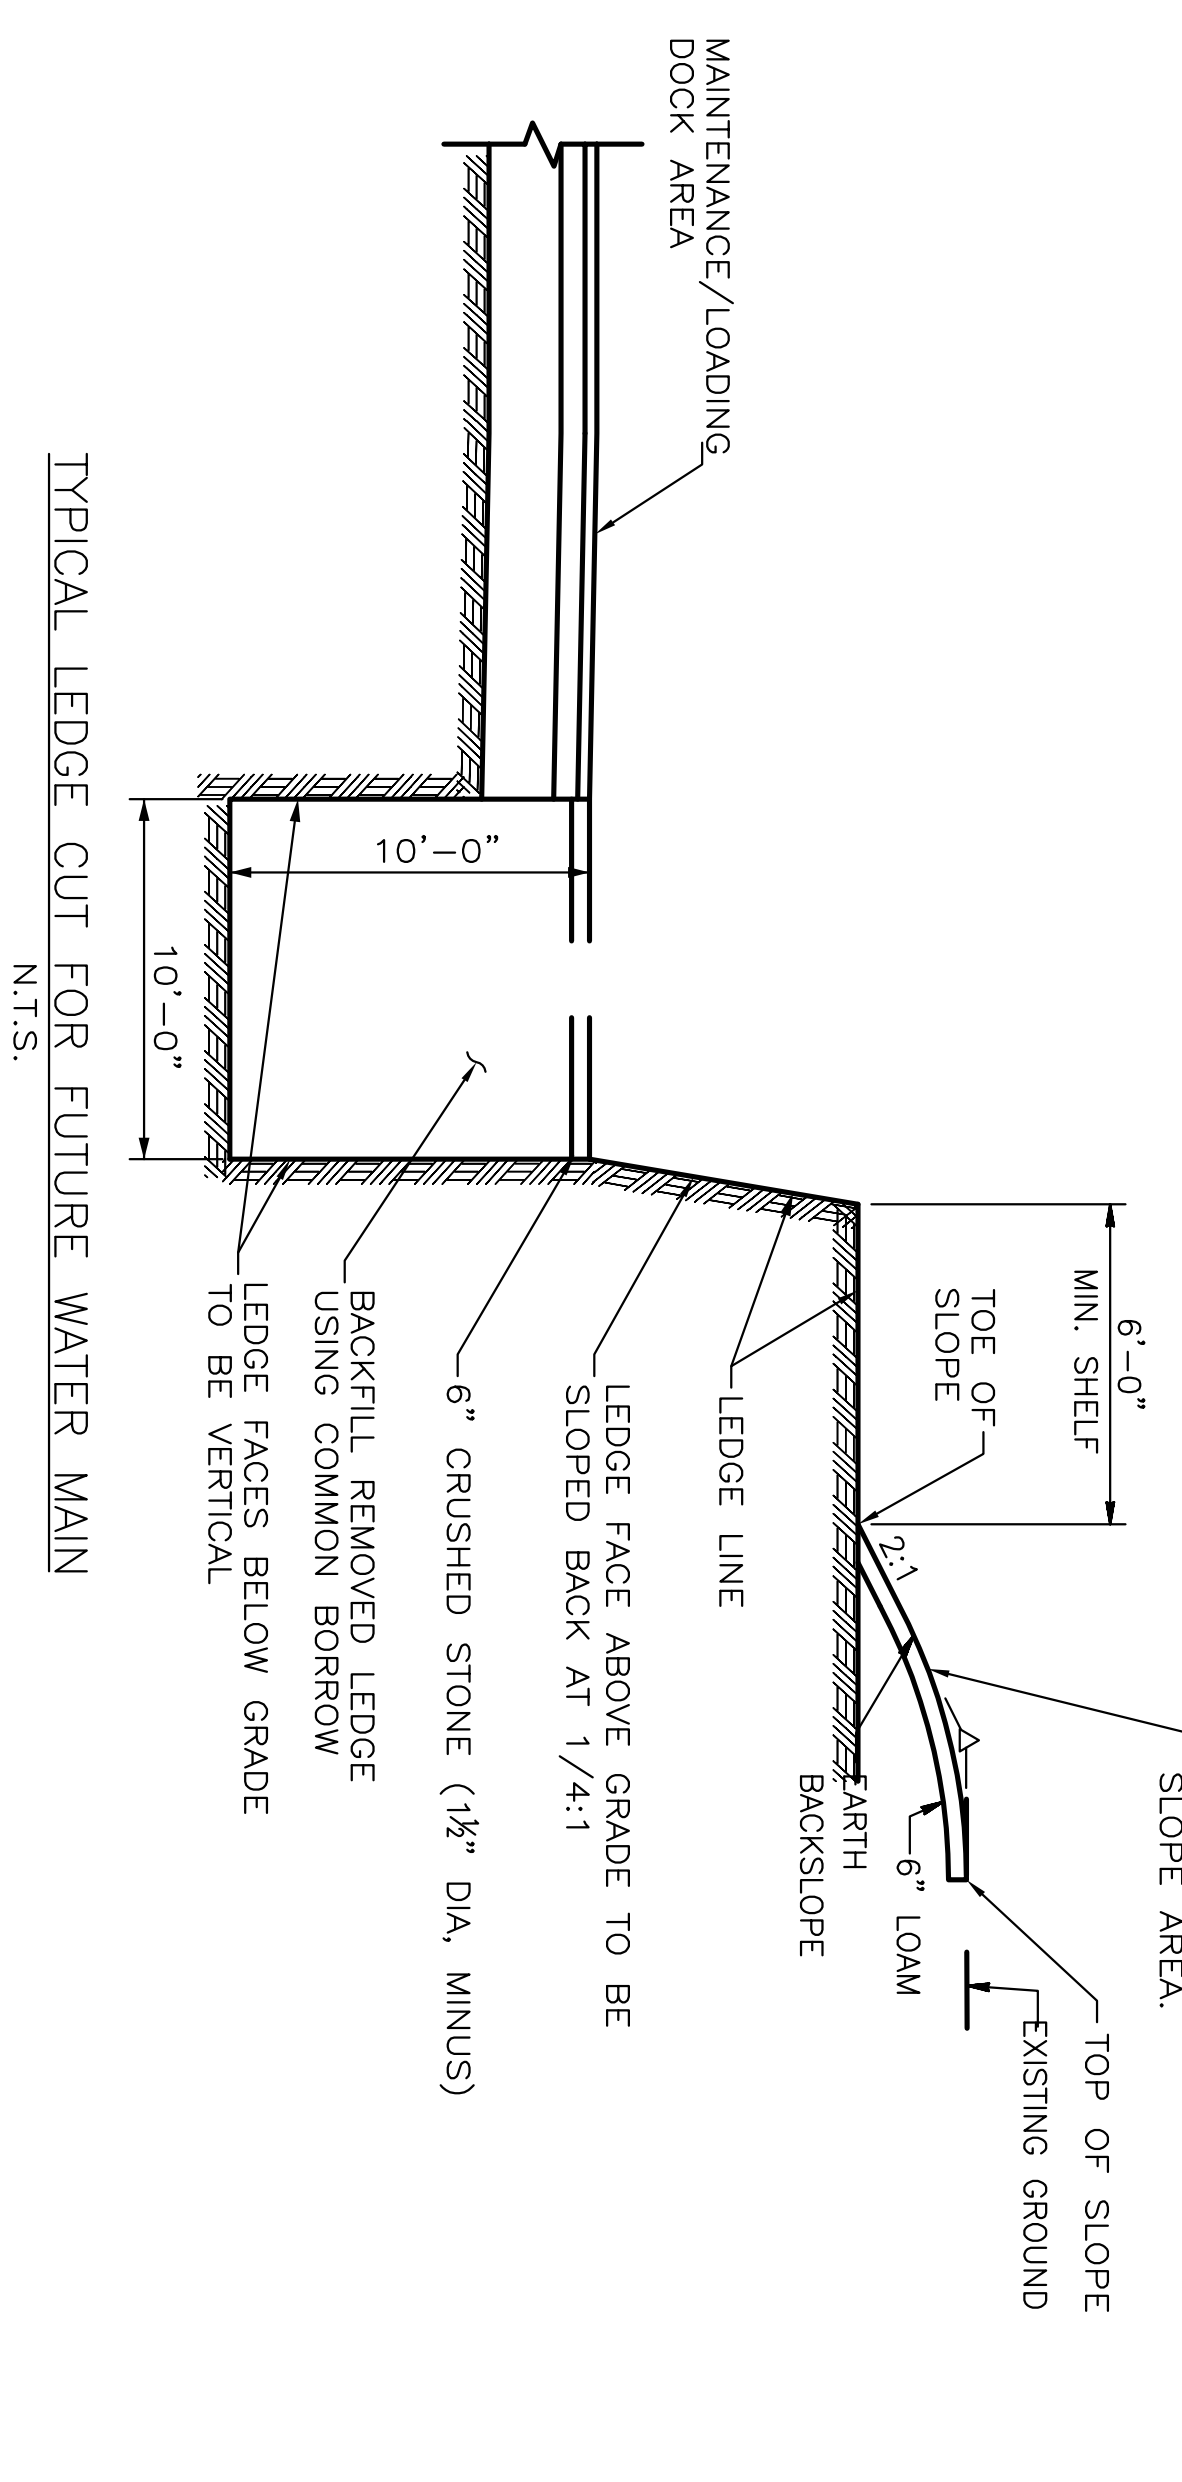

TYPICAL LEDGE CUT FOR FUTURE WATER MAIN
N.T.S.

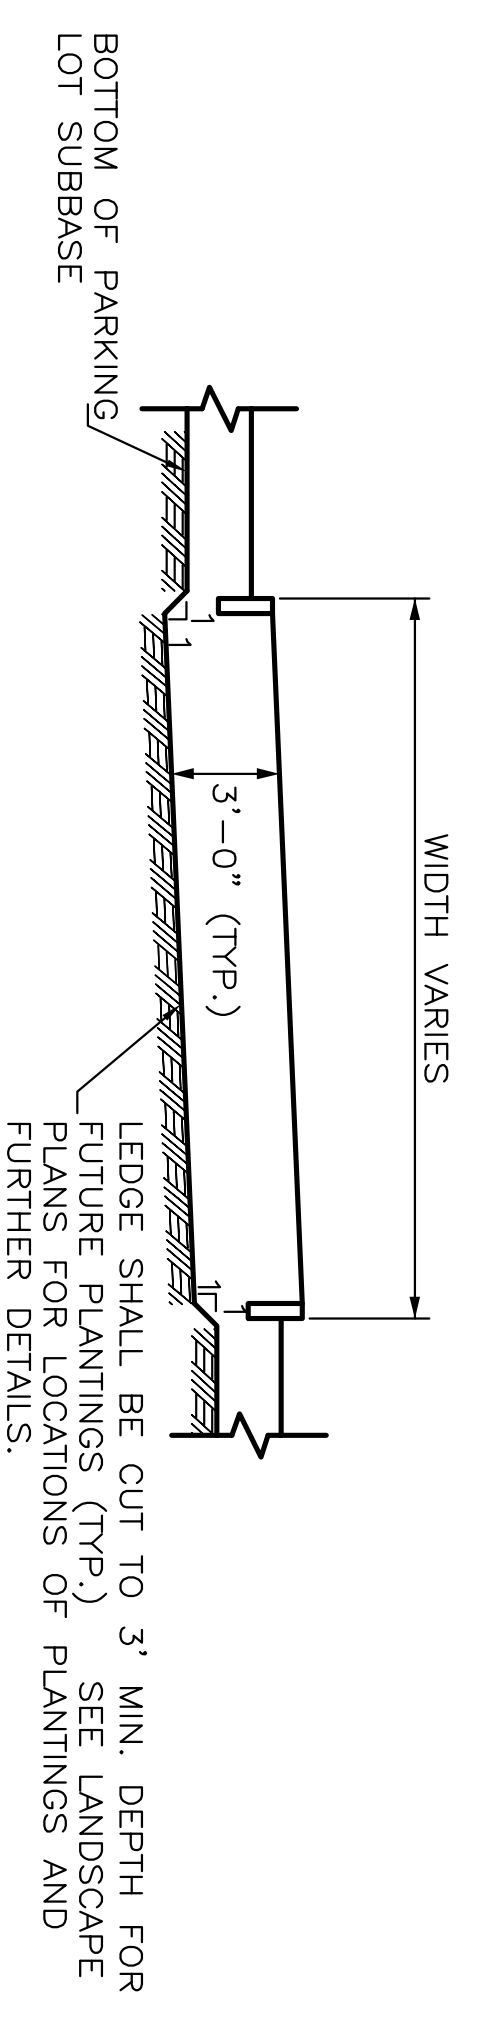

TYPICAL LEDGE CUT AT PARKING LOT ISLANDS
N.T.S.

PREPARED BY:
HNTB
ARCHITECTURE ENGINEERING PLANNING
SMRT
144 Fore Street/P.O. Box 618
Portland, Maine 04104
tel. (207) 772-3846
fax. (207) 772-1070

HNTB CORP.
2 THOMAS DRIVE
WESTBROOK, ME
04092

AS NOTED

PROJECT MANAGER: GAB
MFC
GAB
X

PROJECT NO.: 2007.07
01/07

GRAPHIC SCALE:
0' 1" 2"

SMRT-logo-black.tif

PROJECT TITLE:
MAINE TURNPIKE AUTHORITY
ADMINISTRATION BUILDING
PORTLAND, MAINE

ISSUED FOR BIDDING/CONSTRUCTION
7-9-07

REV	DESCRIPTION	DATE
4	DOCS FOR OWNER REVIEW	6-11-07
3	ISSUED FOR CITY REVIEW	5-03-07
2	100% OWNER REVIEW	3-23-07
1	ISSUED FOR PERMITTING	2-09-07
0	PRE-SUBMITTAL	1-16-07

CG203
SITE GRADING
DETAILS