
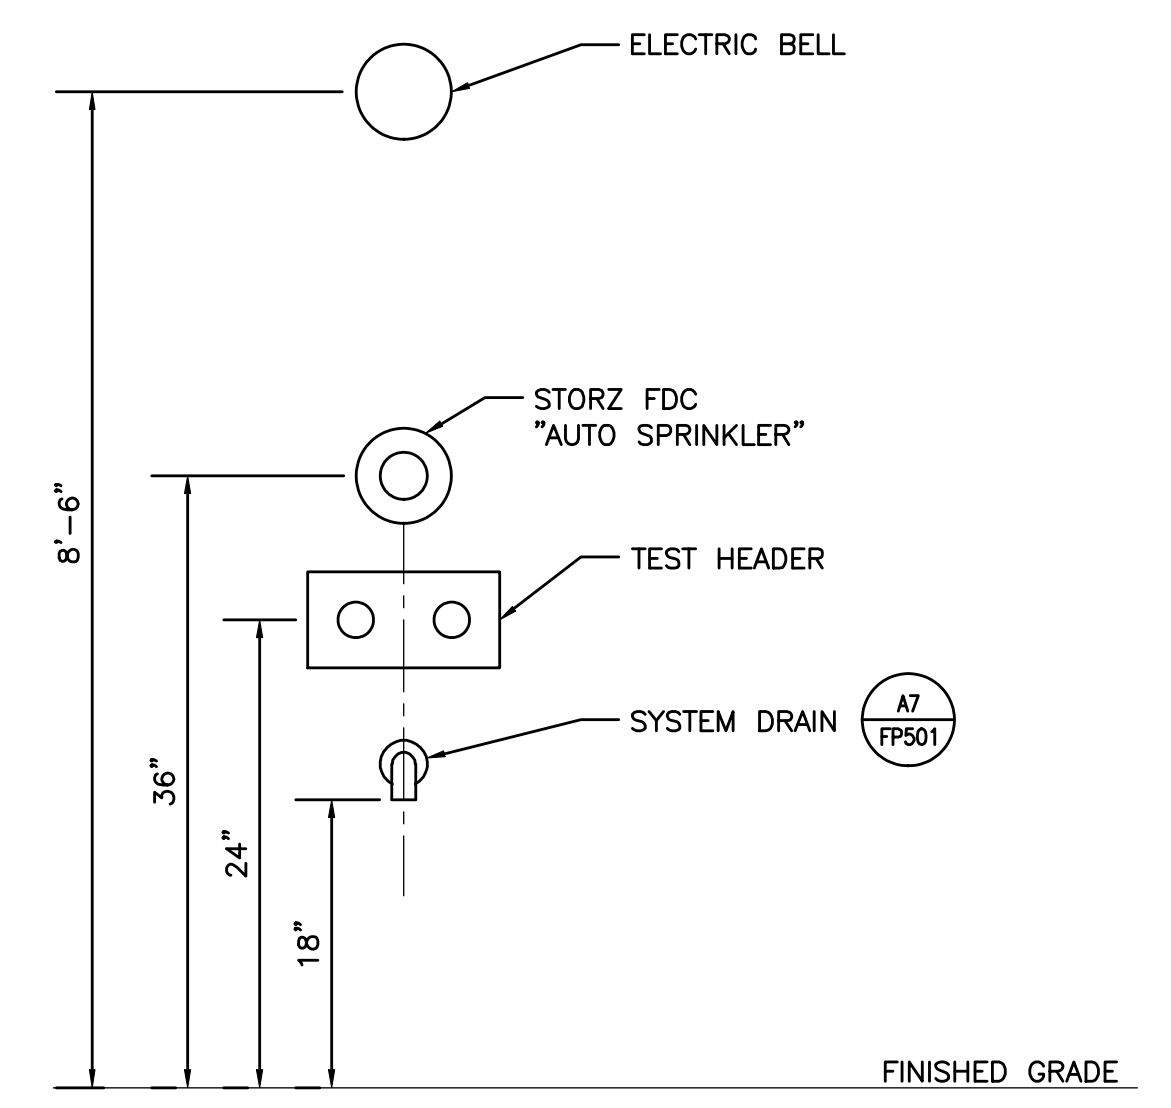
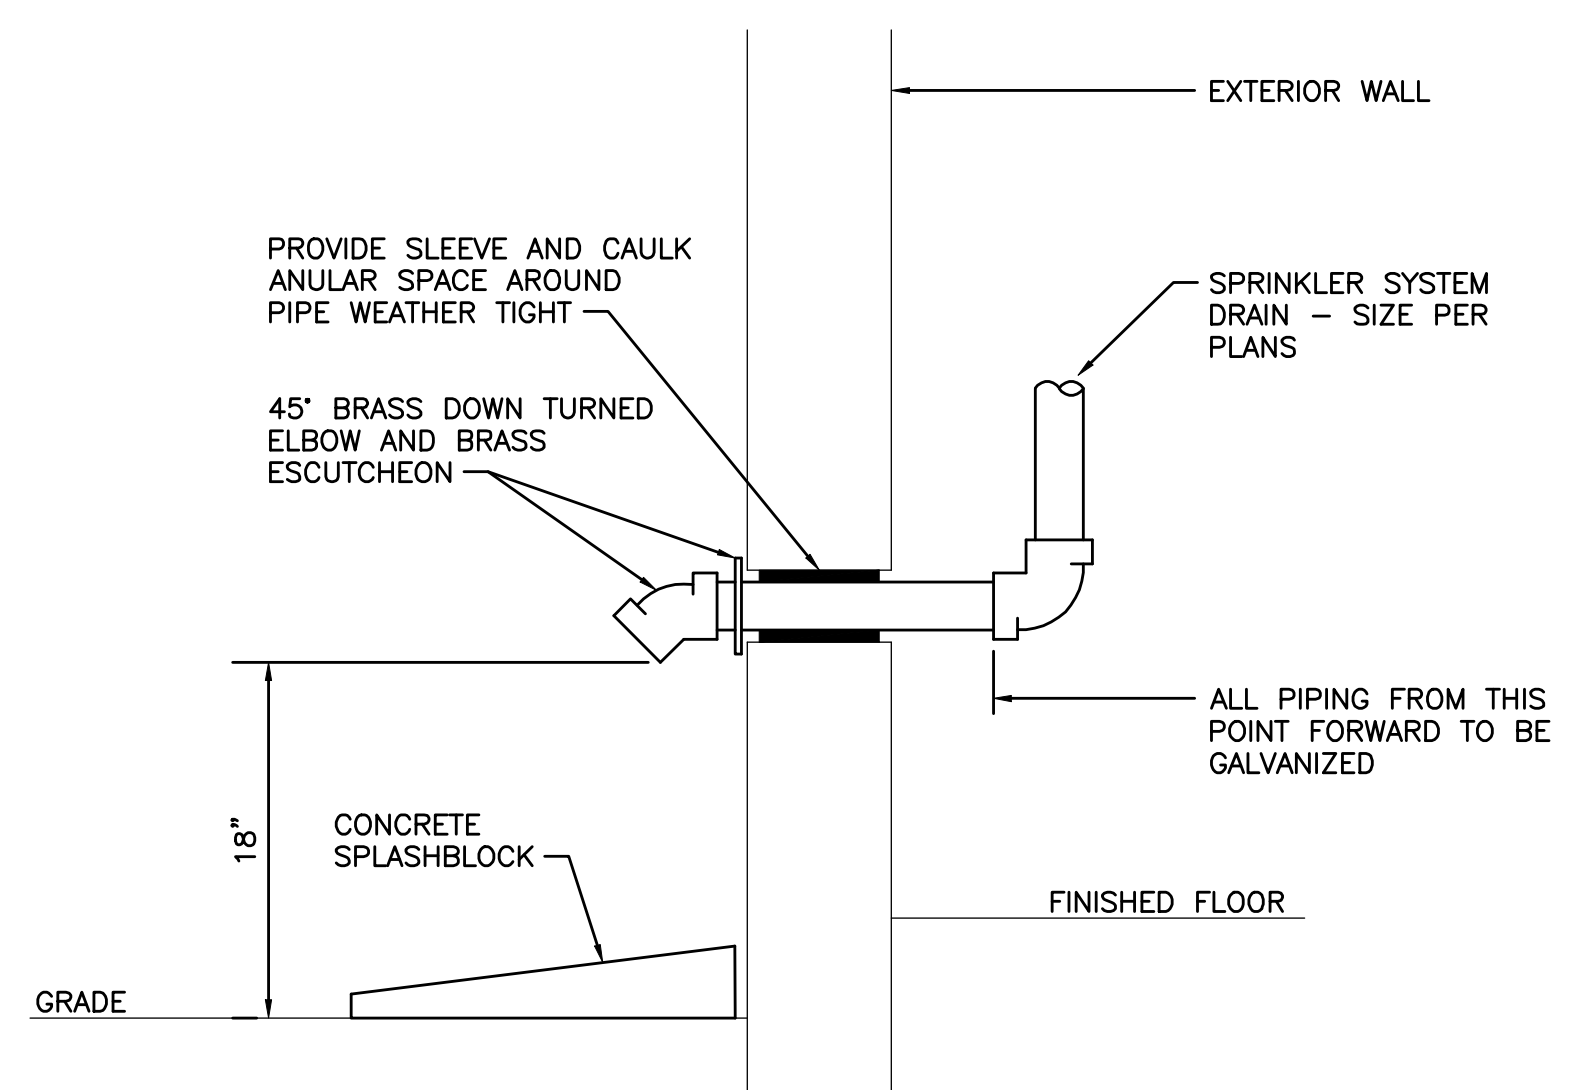


REV	DESCRIPTION	DATE
0	BIDDING/CONSTRUCTION	7-9-07

GRAPHIC SCALE:  
0" 1"

SCALE: NOT TO SCALE  
PROJECT MANAGER: SLB  
JC/DRAWN BY: TCM/BGG  
A/E OF RECORD: RMW  
CAD FILE: FP501-06016  
PROJECT NO: 06016  
DATE: 7-9-07

SHEET TITLE:  
**FIRE PROTECTION  
DETAILS**  
SHEET No. **FP501**  
© COPYRIGHT 2007 SMT INC.

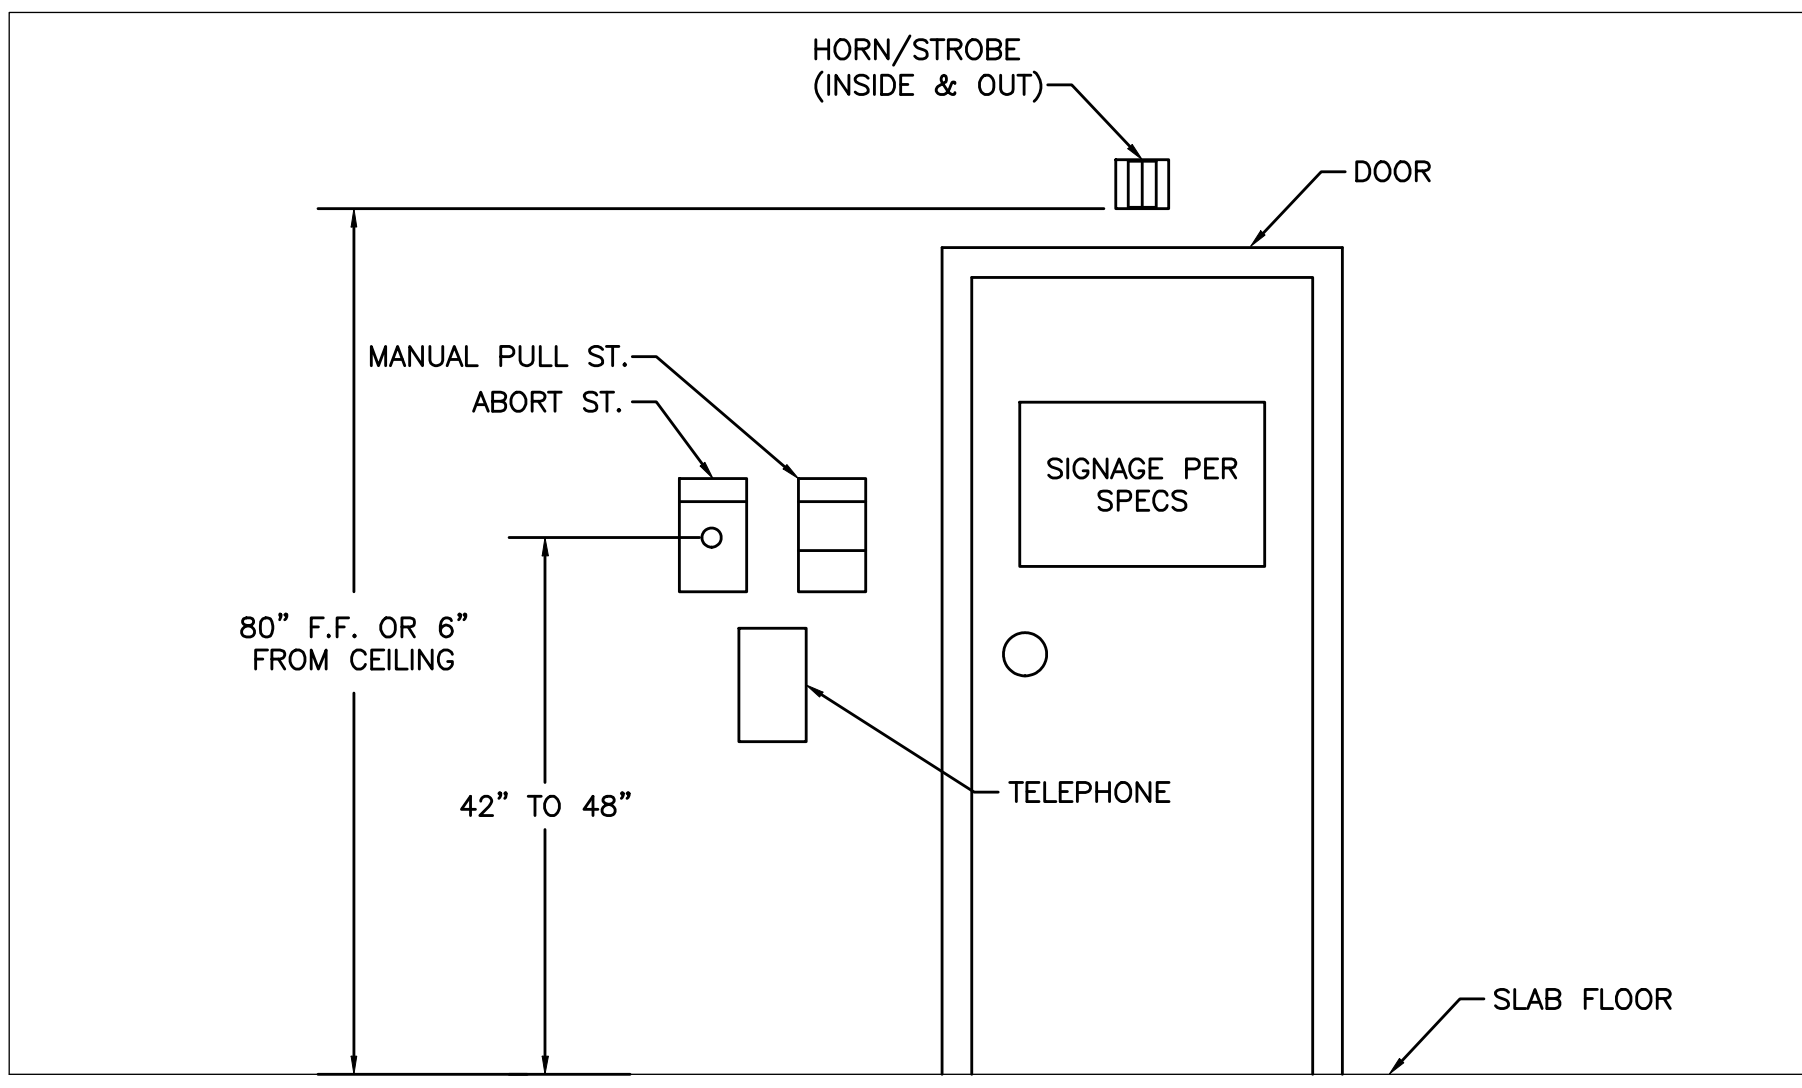

**A1** DEVICE ELEVATION DETAIL (OUTSIDE OF ROOM)  
NOT TO SCALE

**A7** SPRINKLER DRAIN  
NOT TO SCALE

**A12** FIRE APPURTENANCE ELEVATIONS  
NOT TO SCALE