

REV	DESCRIPTION	DATE
0	ISSUED FOR PERMITTING	1-16-07

GRAPHIC SCALE: 0" = 1"

SCALE: NTS
PROJECT MANAGER: SLB
JC/DRAWN BY: TCM/PAF
A/E OF RECORD: MGJ
CAD FILE: 06016-LP501
PROJECT NO: 06016
DATE: 7-9-07

SHEET TITLE:
LANDSCAPE DETAILS
/PLANT LISTS


SHEET No.
LP501

PLANT LIST: NATURALIZING MIX						
QUANT.	MARK	SCIENTIFIC NAME / COMMON NAME	SIZE CAL.	SIZE HT.	ROOT	REMARKS
14	TREE MIX	<i>Acer rubrum</i> / Red Maple	-	5-6'	container	Full
14		<i>Betula papyrifera</i> 'Renaissance Reflection' / White Birch	-	5-6'	container	Full
14		<i>Fraxinus pennsylvanica</i> / Green Ash	-	5-6'	container	Full
14		<i>Juniperus virginiana</i> / Eastern Red Cedar	-	2-3'	container	Full
14		<i>Pinus resinosa</i> / Red Pine	-	2-3'	container	Full
14		<i>Pinus strobus</i> / White Pine	-	2-3'	container	Full
46	SHRUB MIX	<i>Aronia arbutifolia</i> / Black chokecherry	-	12-15"	container	Full
46		<i>Lindera benzoin</i> / Spicebush	-	12-15"	container	Full
46		<i>Symphoricarpos alba</i> / Common Snowberry	-	12-15"	container	Full


PLANT LIST: SHRUBS						
QUANT.	MARK	SCIENTIFIC NAME / COMMON NAME	SIZE CAL.	SIZE HT.	ROOT	REMARKS
13	AV	<i>Azalea vaseyi</i> / Pinkshell Azalea	-	3-4'	B&B	Full
64	CA	<i>Cotoneaster apiculata</i> / Cranberry Cotoneaster	-	18-24"	B&B	Full
7	CC	<i>Cotinus coggygria</i> 'Royal Purple'	-	3-4'	B&B	Full
3	CO	<i>Chamaecyparis obtusa</i> 'Compacta' / Dwarf Hinoki Cypress	-	4-5'	B&B	Full
126	CP	<i>Comptonia peregrina</i> /Sweetfern	-	#1	Cont.	Full
13	DC	<i>Daphne 'Carol Mackii'</i> / Daphne	-	18-24"	B&B	Full
42	FC	<i>Forsythia courtasol</i> 'Weekend' / Forsythia	-	12-18"	B&B	Full
8	HA	<i>Hydrangea arborescens</i> 'Annabelle' / Hydrangea	-	2-2 1/2'	B&B	Full
2	IVs	<i>Ilex verticillata</i> v. 'Southern Gentleman'/Winterberry	-	3-4'	B&B	Male
6	IVw	<i>Ilex verticillata</i> v. 'Winter Red'/Winterberry	-	3-4'	B&B	Female
148	JB	<i>Juniperus 'Bar Harbor'</i> / Bar Harbor Juniper	-	-	B&B	Full
86	JC	<i>Juniperus chinensis</i> 'Seagreen' / Seagreen Juniper	-	2-2 1/2'	B&B	Full
95	JS	<i>Juniperus sargentii</i> / Sargent Juniper	-	12-18"	B&B	Full
58	KT	<i>Kalmia 'Tiddlywinks'</i> / Mountain Laurel	-	18-24"	B&B	Full
28	MD	<i>Microbiota decussata</i> / Siberian Carpet Cypress	-	-	B&B	Full
62	MP	<i>Myrica pensylvanica</i> /Northern Bayberry	-	#3	Cont.	Full
2	PA	<i>Picea abies 'Nidiformis'</i> / Birdsnest Spruce	-	12-18"	B&B	Full
36	PK	<i>Potentilla 'Katharine Dykes'</i> / Potentilla	-	18-24"	B&B	Full
3	PM	<i>Pinus Mugo 'Mugo'</i> / Dwarf Mugo Pine	-	2-2 1/2'	B&B	Full
26	PT	<i>Prunus maritima</i> / Beach Plum	-	#3	Cont.	Full
20	RK	<i>Rhododendron yakusimanum</i> 'Ken Janek' / Rhododendron	-	18-24"	B&B	Full
6	RL	<i>Rhododendron laetevirens</i> / Wilson Rhododendron	-	18-24"	B&B	Full
6	RT	<i>Rhododendron 'Tottenham'</i> / Rhododendron	-	12-18"	B&B	Full
6	RW	<i>Rhododendron 'Windbeam'</i> / Rhododendron	-	18-24"	B&B	Full
44	RE	<i>Rhus typhina</i> 'Tiger Eyes'/Tiger Eyes Sumac	-	#5	Cont.	Full
41	RR	<i>Rosa rugosa</i> /Rugosa Rose	-	2-3'	Cont.	Full
14	SB	<i>Spiraea x bumalda</i> 'Anthony Waterer' / Spiraea	-	2-2 1/2'	B&B	Full
13	SF	<i>Spiraea fritschiana</i> 'Wilma' / Pink Parasols Spiraea	-	18-24"	B&B	Full
14	SI	<i>Stephanandra incisa</i> 'Crispa' / Cutleaf stephanandra	-	12-18"	B&B	Full
2	TO	<i>Thuja occidentalis</i> 'Sherwood Moss' / Arborvitae	-	2-2 1/2'	B&B	Matching
3	TS	<i>Thuja occidentalis</i> 'Smaragd' / Emerald Green Arborvitae	-	3-4'	B&B	Full
19	VC	<i>Viburnum carlesii</i> /Koreanspice viburnum	-	2-2 1/2'	Cont.	Full
5	VL	<i>Viburnum lentago</i> /Nannyberry Viburnum	-	#5	Cont.	Full
37	VP	<i>Viburnum plic. tomen.</i> 'Summer Snowflake' / Viburnum	-	2-2 1/2'	B&B	Full

PLANT LIST: TREES						
QUANT.	MARK	SCIENTIFIC NAME / COMMON NAME	SIZE CAL.	SIZE HT.	ROOT	REMARKS
7	AR	<i>Acer rubrum</i> / Red Maple	2 1/2"	-	B&B	Full
2	BN	<i>Betula nigra</i> / River Birch	-	10-12'	B&B	Multi-stem
1	BP	<i>Betula papyrifera</i> 'Renaissance Reflection' / White Birch	-	8-10'	B&B	Multi-stem
8	CV	<i>Crataegus viridis</i> 'Winter King' / Hawthorne	2 1/2"	-	B&B	Full
22	FE	<i>Fraxinus excelsior</i> 'Aureafolia' / Gold. Des. European Ash	2 1/2"	-	B&B	Full
3	JP	<i>Juniperus communis</i> 'Pencil Point'/Pencil Point Juniper	-	6-7'	B&B	Full
2	LD	<i>Larix decidua</i> 'Pendula'/Weeping Larch	-	7'-8'	B&B	Full
14	OV	<i>Ostrya virginiana</i> / Hophornbeam	2 1/2"	-	B&B	Full
4	PC	<i>Pyrus calleryana</i> 'Cleveland' / Callery Pear	2 1/2"	-	B&B	Matching
1	PO	<i>Picea Omorika</i> / Serbian Spruce	-	2 1/2'	B&B	Full
4	PS	<i>Prunus 'Snow Goose'</i> / Snow Goose Cherry	2 1/2"	-	B&B	Matching
8	UA	<i>Ulmus americana</i> 'Pioneer' / American Elm hybrid	2 1/2"	-	B&B	Full


PLANT LIST: PERENNIALS						
QUANT.	MARK	SCIENTIFIC NAME / COMMON NAME	SIZE CAL.	SIZE HT.	ROOT	REMARKS
6	AA	<i>Astilbe arendsii</i> 'Burgundy' / False Spiraea	-	-	pots	Full
27	AS	<i>Astilbe simplicifolia</i> 'Sprite' / False Spiraea	-	-	pots	Full
16	EE	<i>Euphorbia epithymoides</i> / Cushion Spurge	-	-	pots	Full
22	HB	<i>Hosta 'Big Mama'</i> / Plantain Lily	-	-	pots	Full
140	HE	<i>Hemerocallis</i> mixture	-	-	pots	Staggered blooms
28	HG	<i>Heuchera americana</i> 'Greenspice' / Coralbells	-	-	pots	Full
255	HS	<i>Hemerocallis 'Stella d'Oro'</i> / Daylily	-	-	pots	Full
12	HT	<i>Hosta tardiana</i> 'Halcyon' / Plantain Lily	-	-	pots	Full
26	IS	<i>Iberis sempervirens</i> / Candytuft	-	-	pots	Full
20	LC	<i>Leucanth. superbum</i> 'Chris Hagemann' / Shasta Daisy	-	-	pots	Full
100	LG	<i>Lamiastrium galeob.</i> 'Herman's Pride' / Yellow Archangel	-	-	pots	Full
17	LM	<i>Lamium maculatum</i> 'Red Nancy' / Dead Nettle	-	-	pots	Full
x	LA	<i>Leymus arenarius</i> /Blue Lyme Grass	-	-	pots	Full
6	MS	<i>Matteuccia struthiopteris</i> / Ostrich Fern	-	-	pots	Full
12	PV	<i>Panicum virgatum</i> 'Shenandoah' / Shenan. Switch Grass	-	-	pots	Full

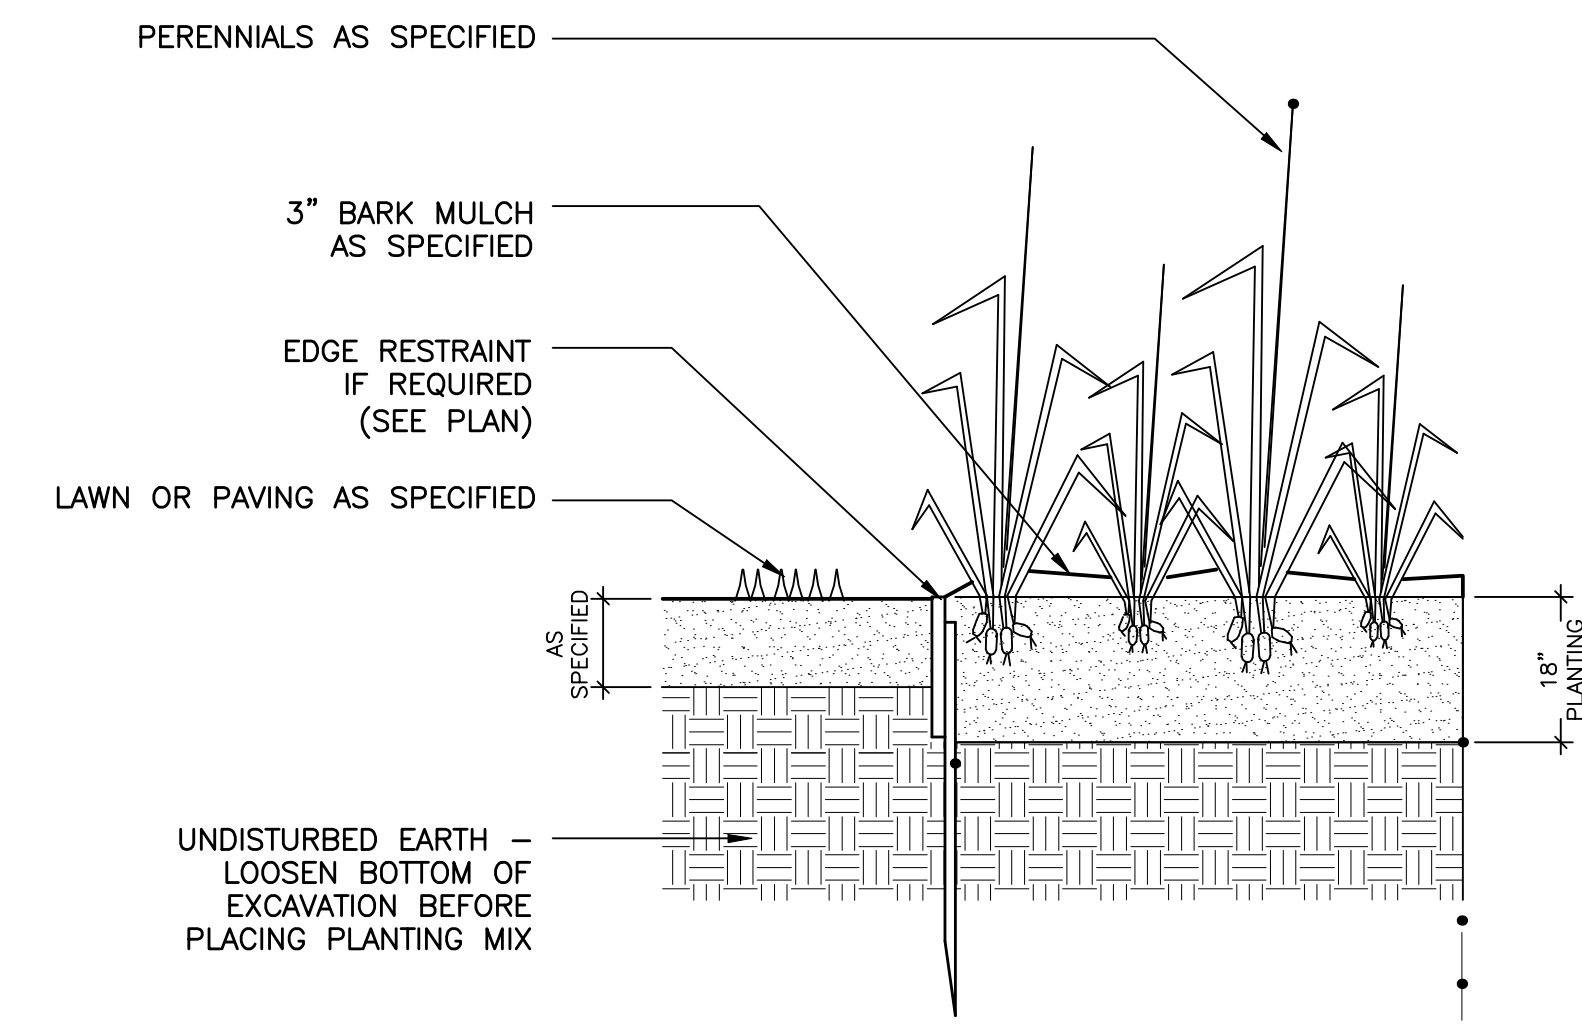


M7 PERENNIAL PLANTING DETAIL
NTS *

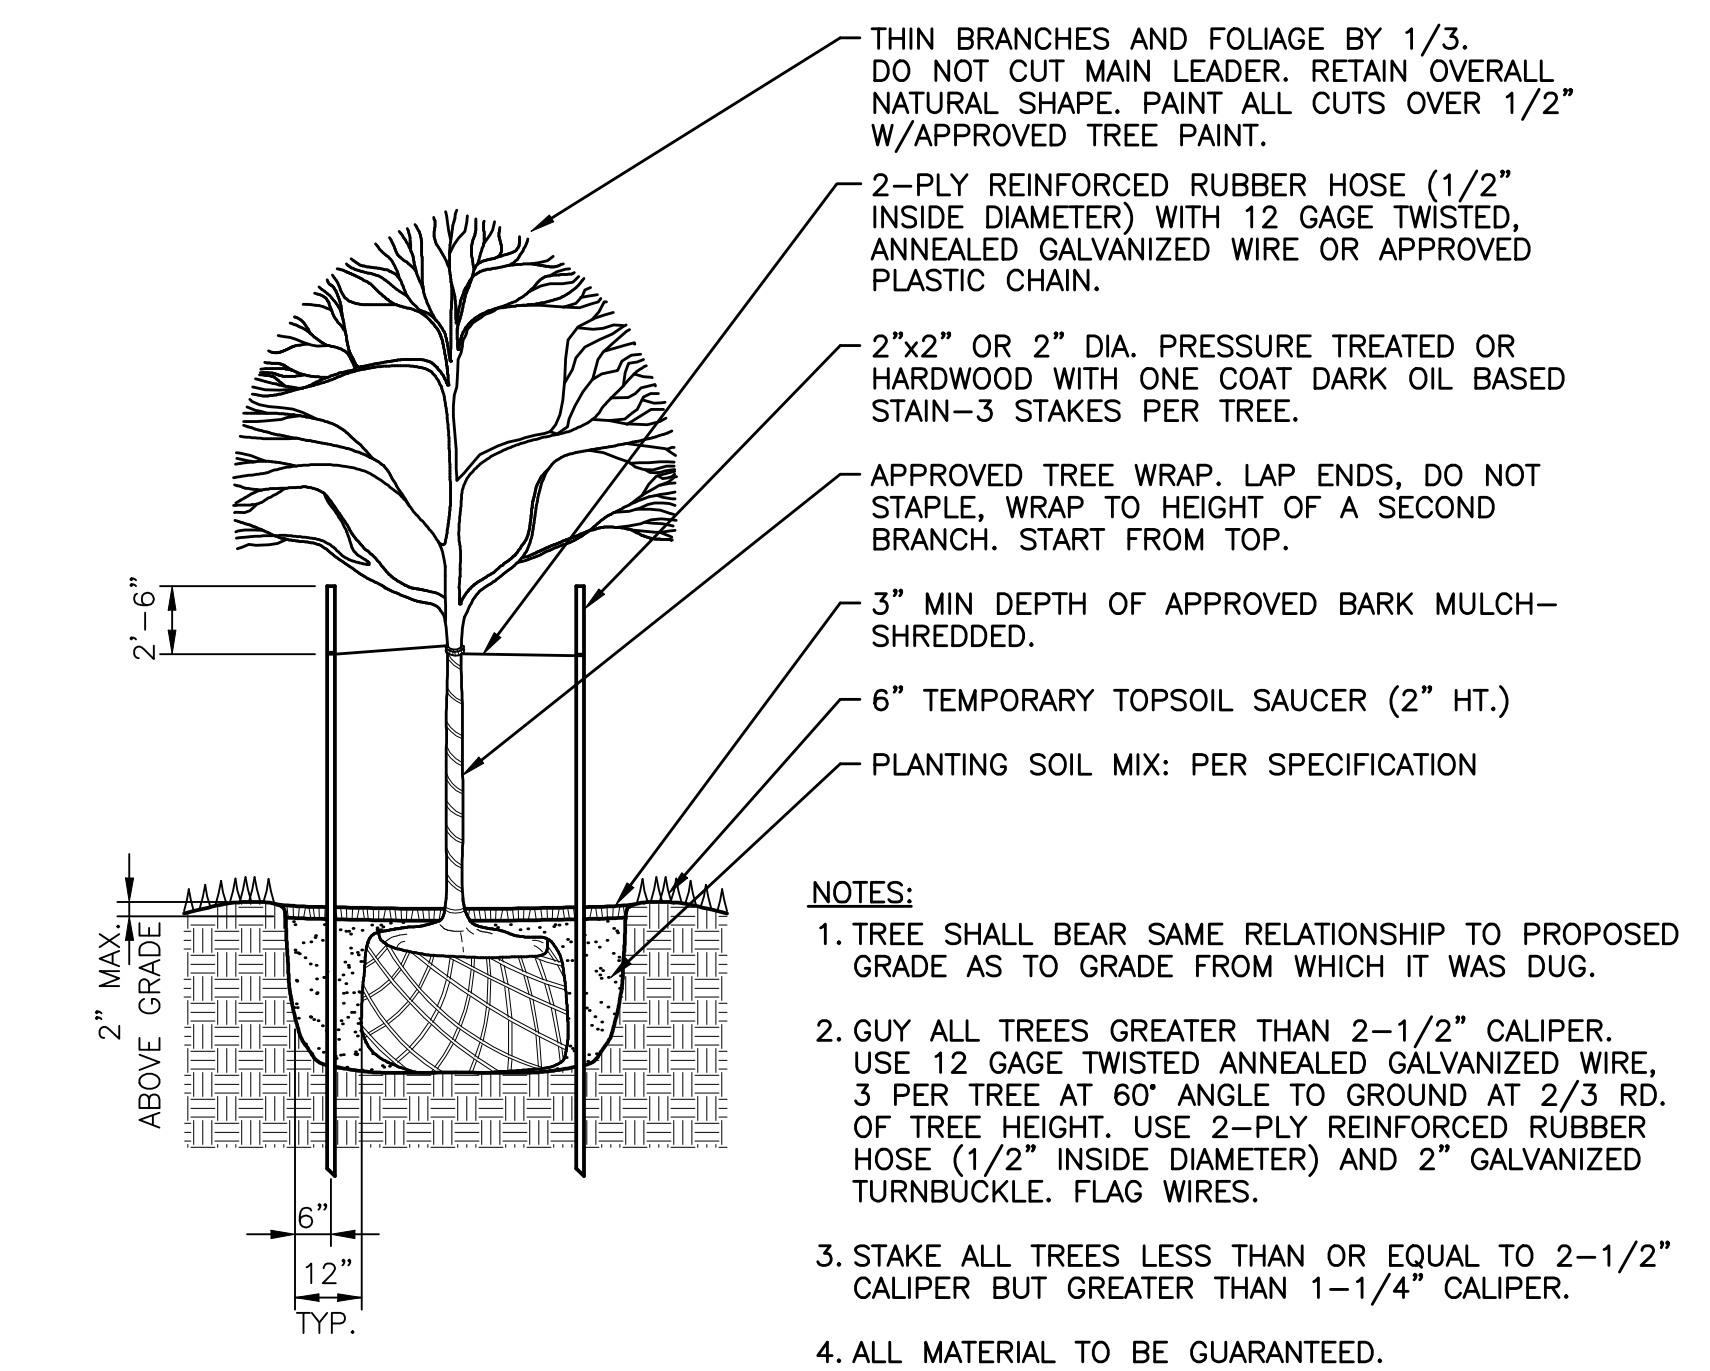

M13 DECIDUOUS TREE PLANTING DETAIL
NTS *

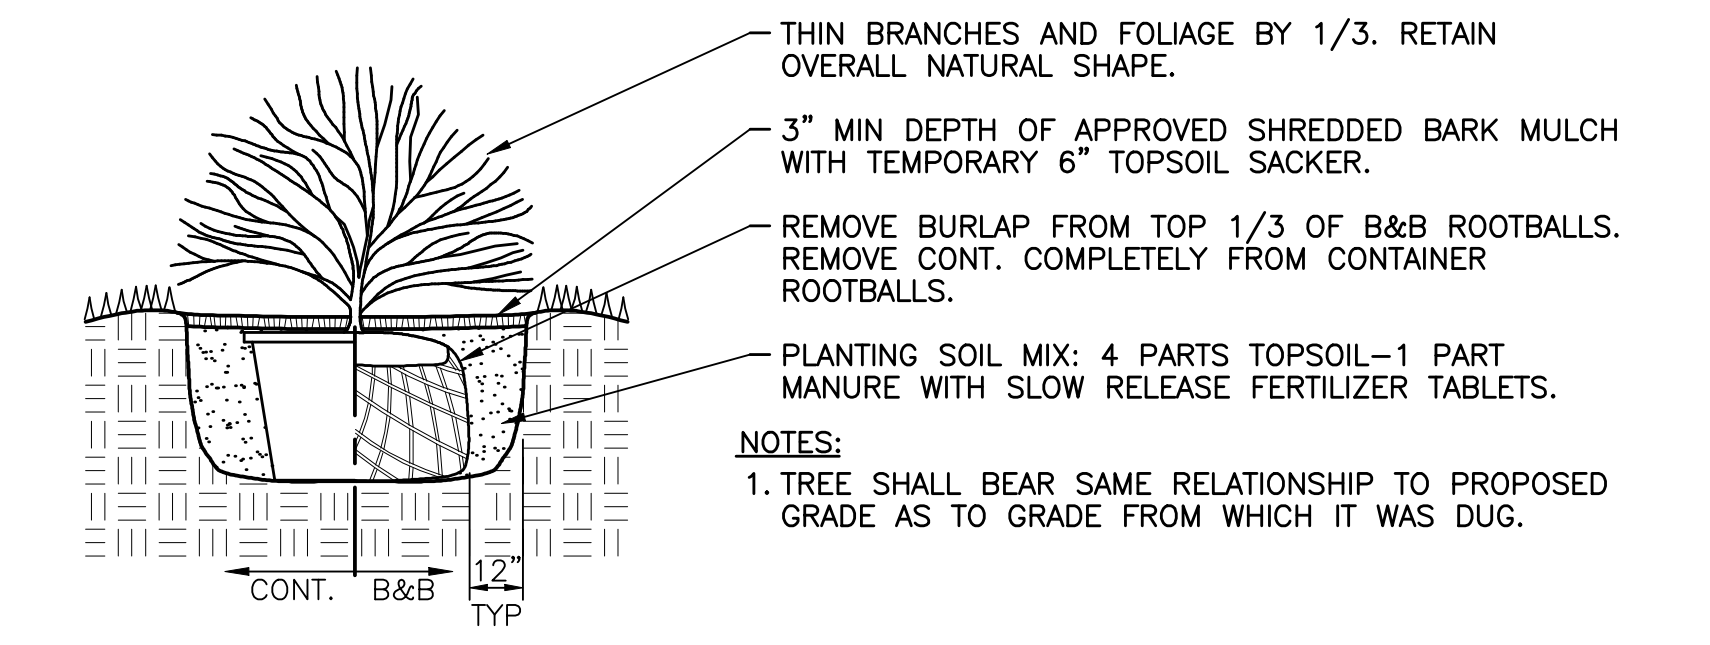

J13 SHRUB PLANTING DETAIL
NTS *

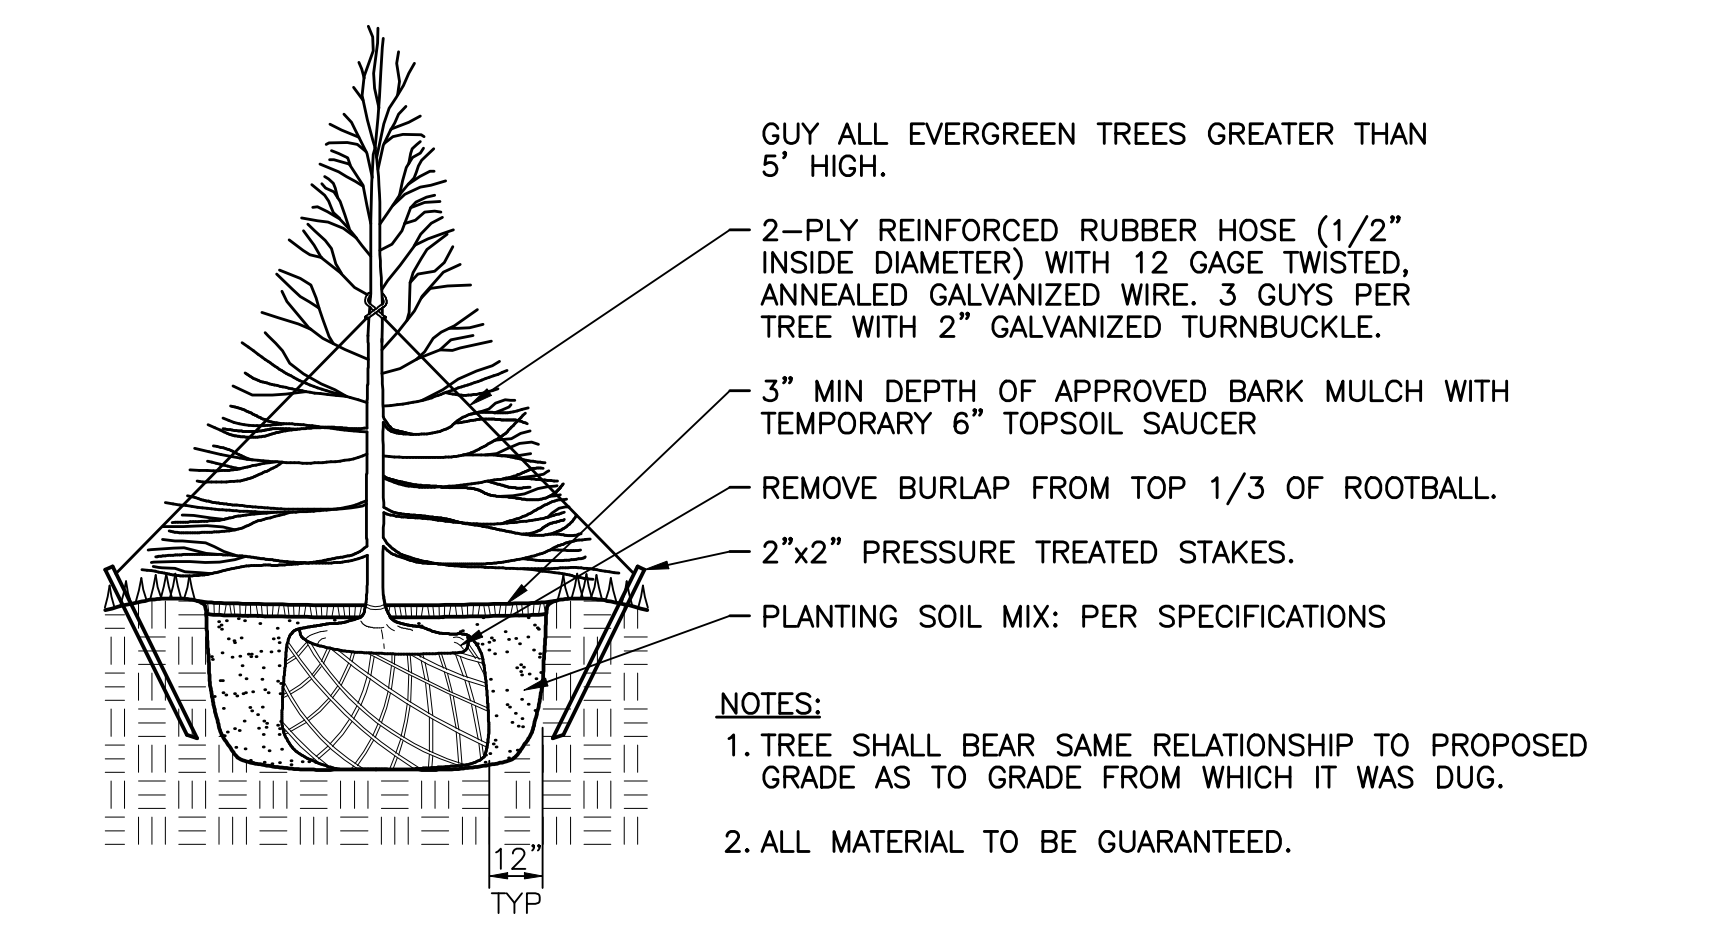

E13 EVERGREEN TREE PLANTING DETAIL
NTS *