



PROJECT TITLE:
**MAINE TURNPIKE AUTHORITY
ADMINISTRATION BUILDING**
PORTLAND, MAINE

CURRENT ISSUE STATUS:
ISSUED FOR BIDDING/CONSTRUCTION
7-9-07

REV	DESCRIPTION	DATE
0	BIDDING/CONSTRUCTION	7-9-07

GRAPHIC SCALE:
0" 1"

SCALE: 1/4" = 1'-0"
PROJECT MANAGER: SLB
JC/DRAWN BY: TCM/BGG
A/E OF RECORD: RMW
CAD FILE: M-401-06016
PROJECT NO: 06016
DATE: 7-9-07

SHEET TITLE:
**MECHANICAL ROOM
PART PLAN**


SHEET No. **M-401**
© COPYRIGHT 2007 SART SRT

NOTE:

1. SEE SHEET M-001 FOR LEGEND AND ABBREVIATIONS.

KEYED NOTES:

- ① P-11.
- ② P-12.

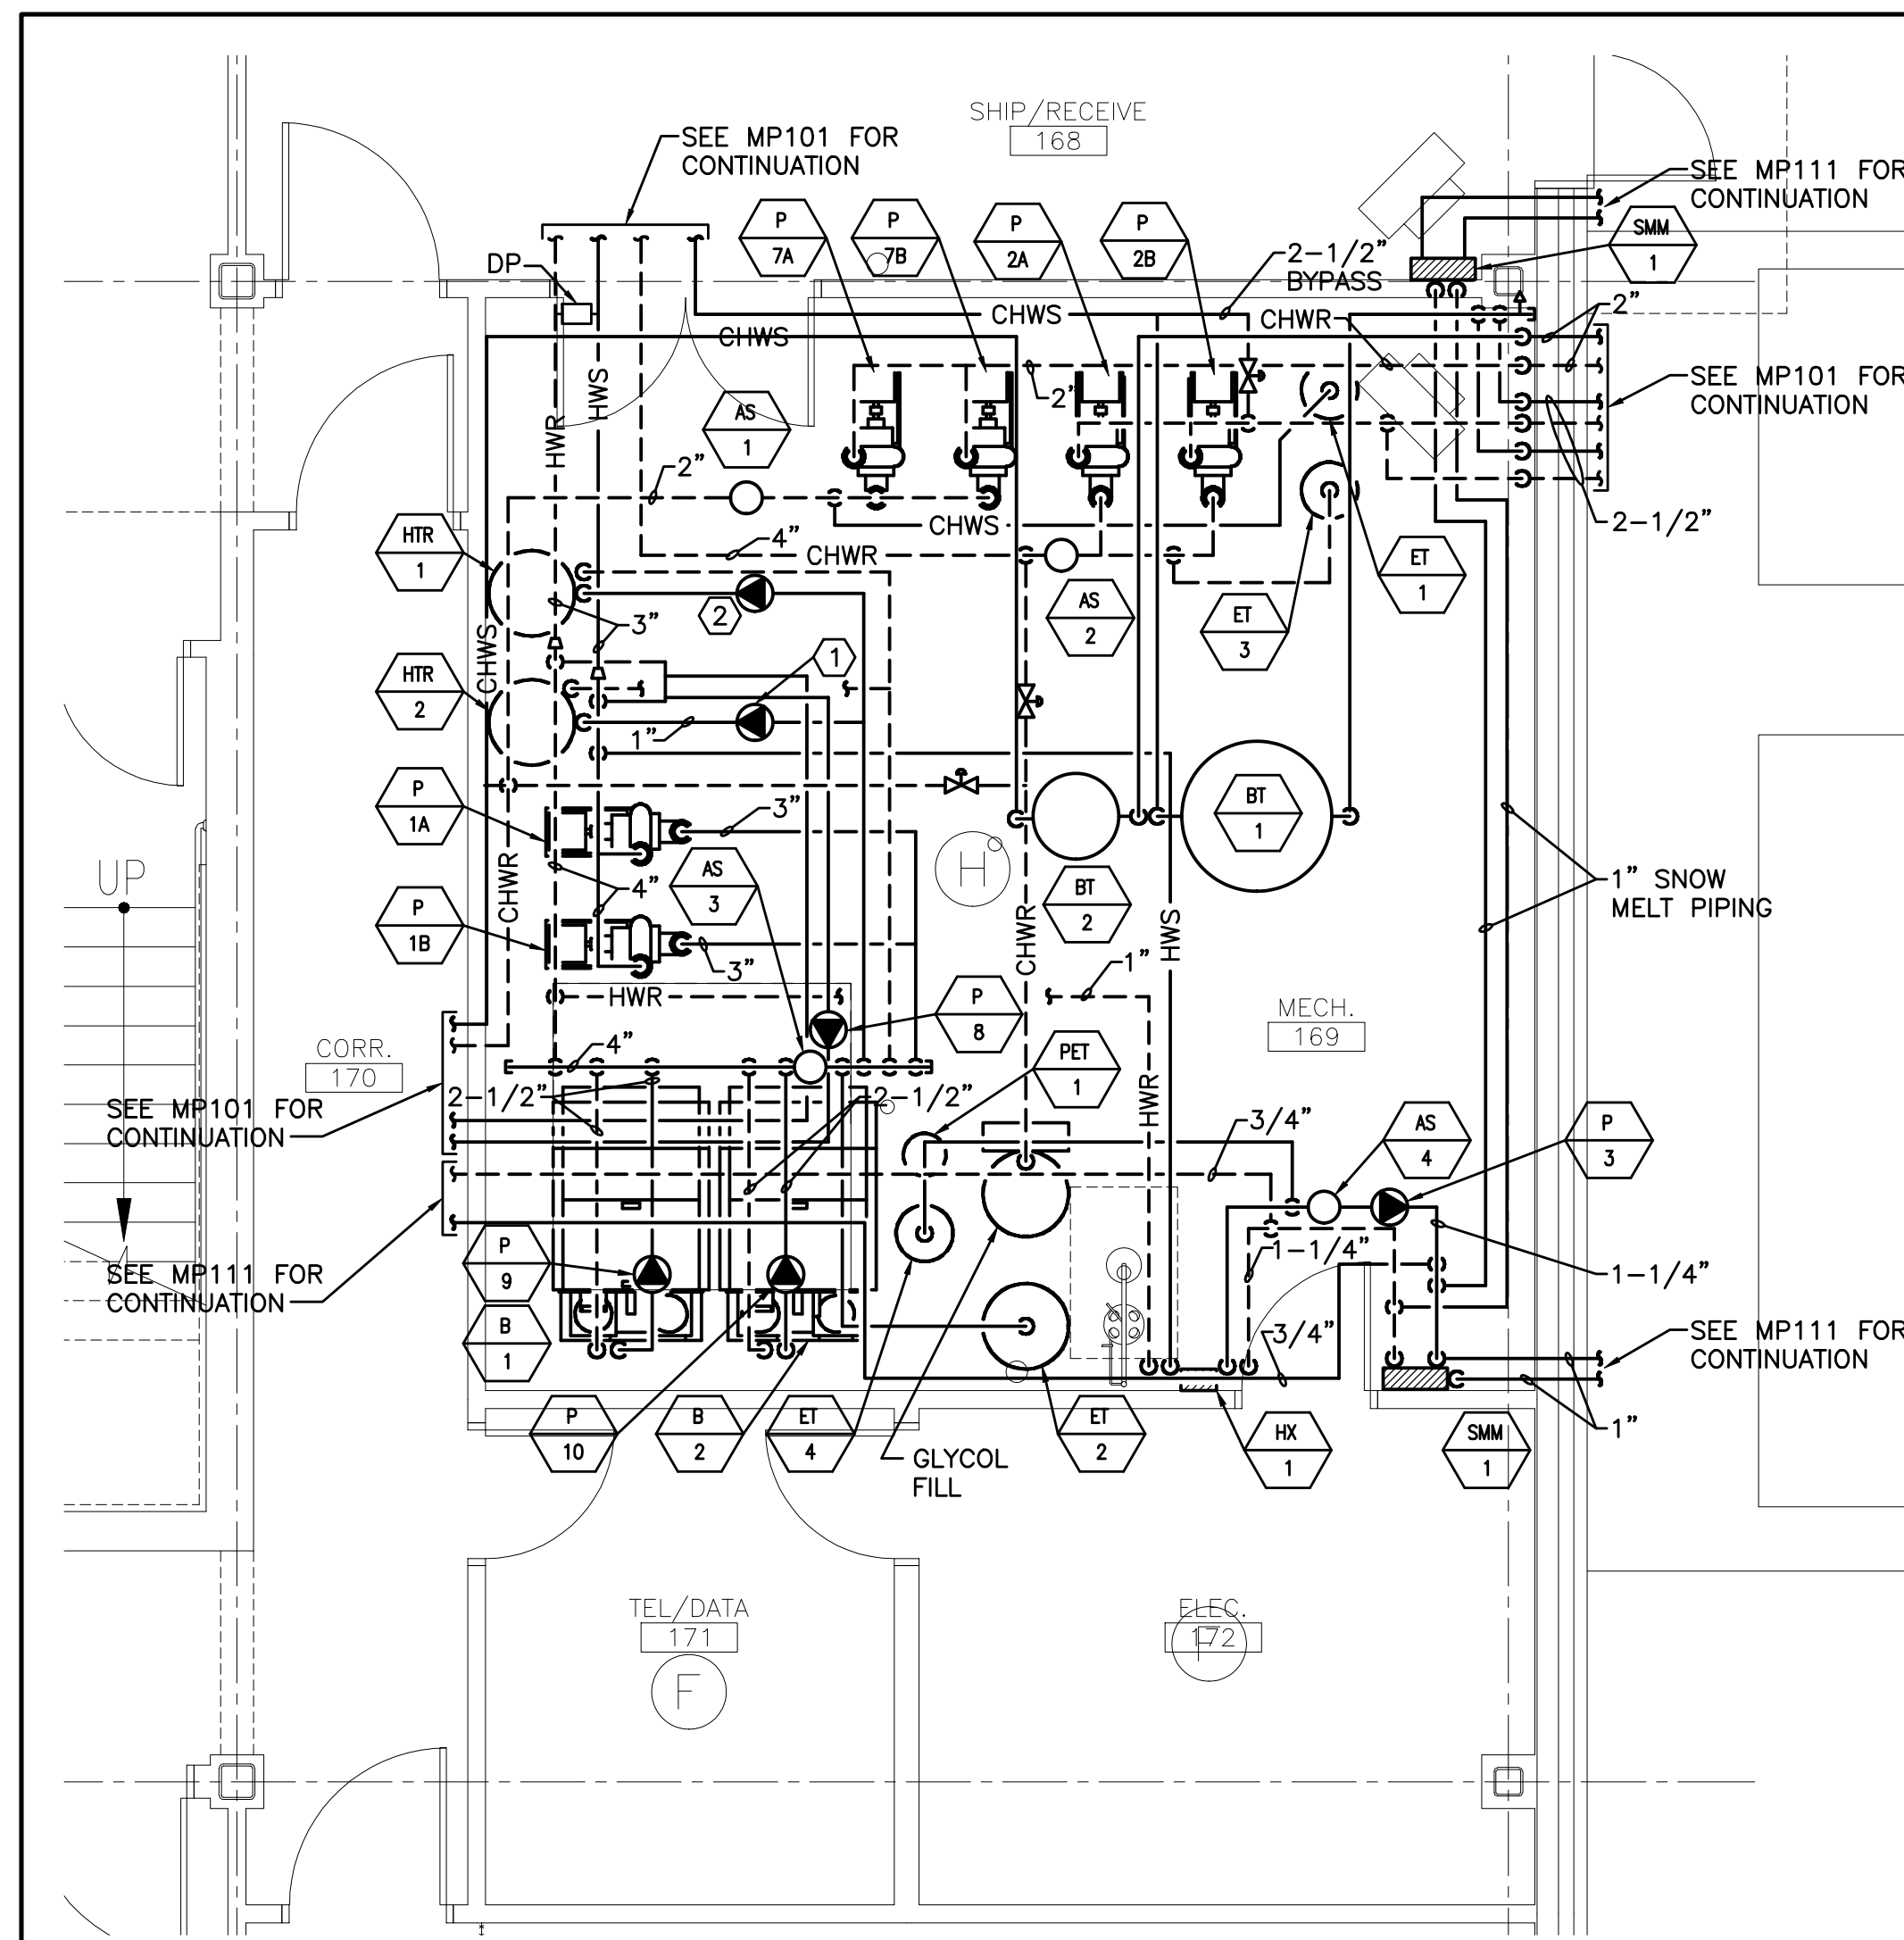

A8 MECHANICAL ROOM PART PLAN
1/4" = 1'-0"