




**H1** BASE MOUNTED PUMP DETAIL  
NOT TO SCALE

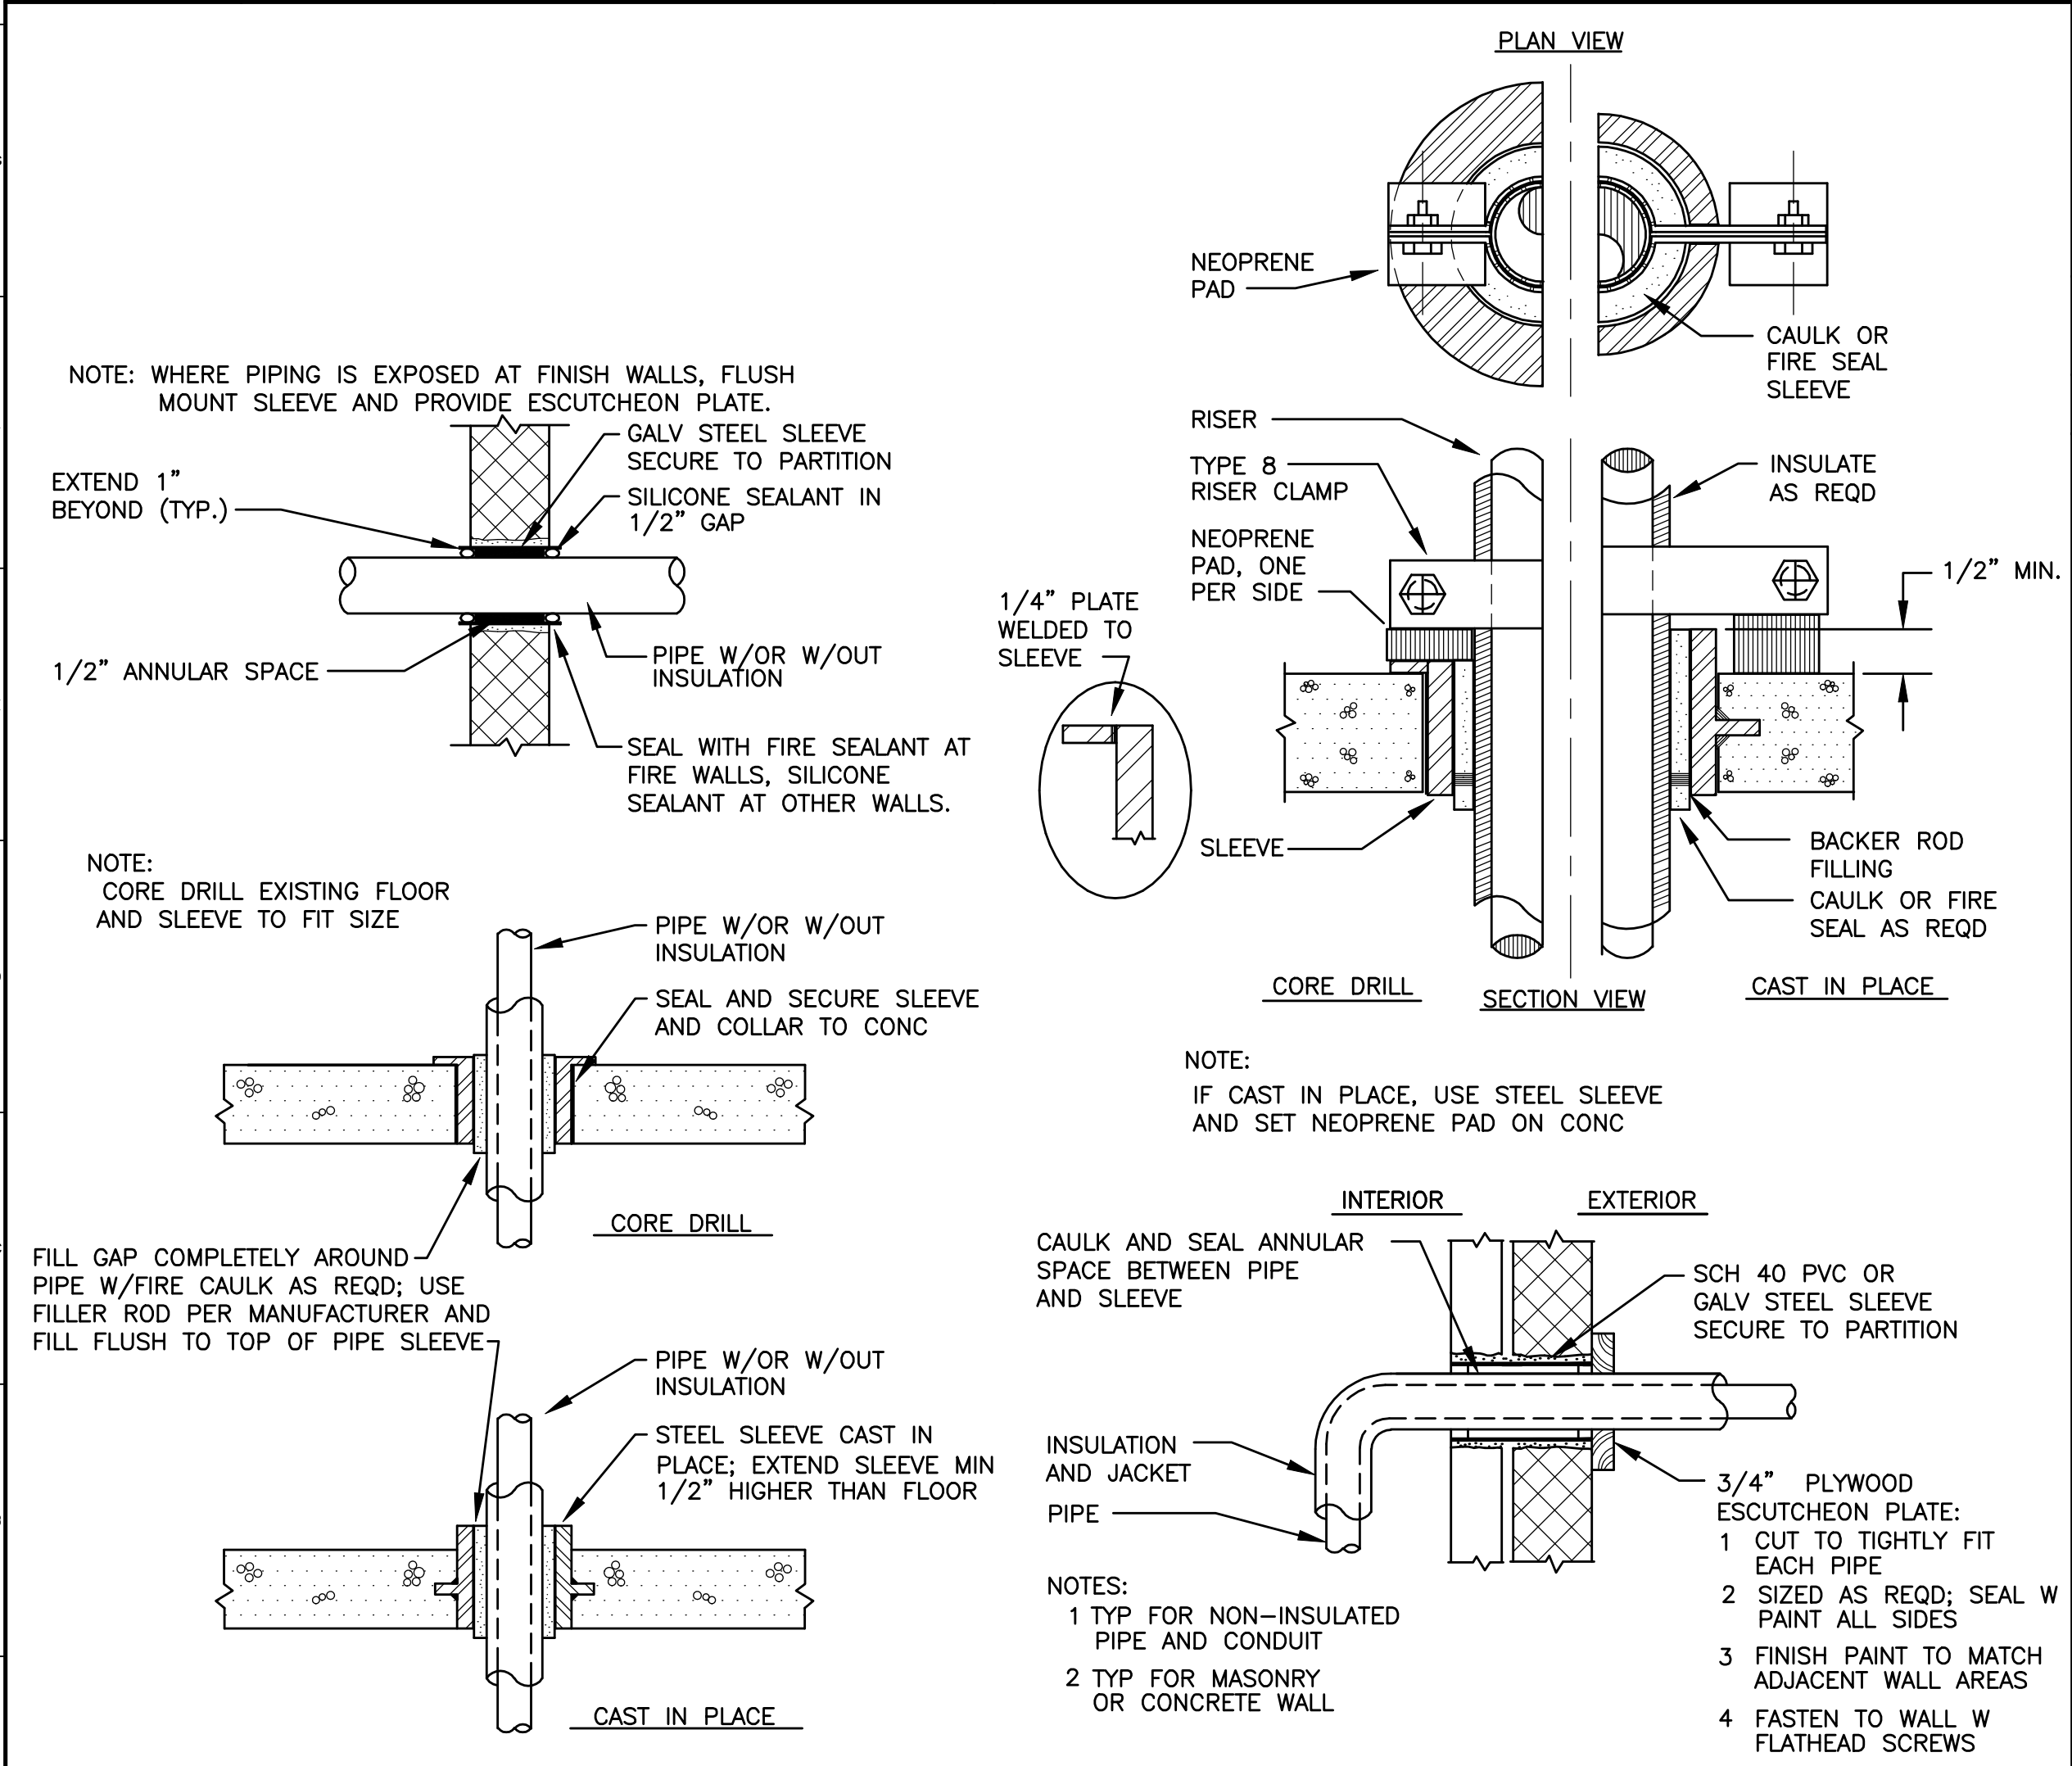


**A1** PIPE PENETRATION DETAILS  
NOT TO SCALE

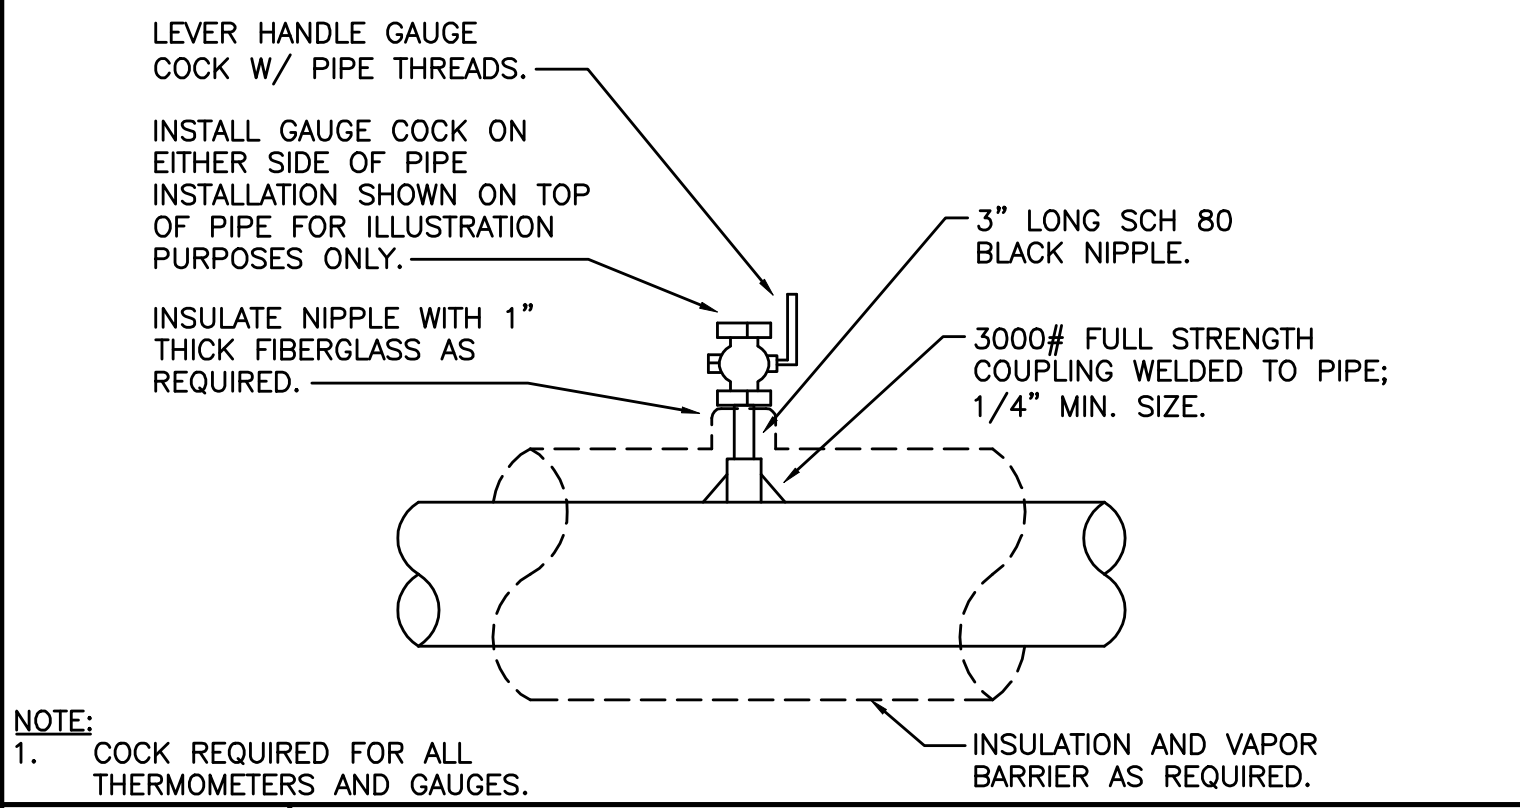


**K7** GAUGE COCK INSTALLATION DETAIL  
NOT TO SCALE

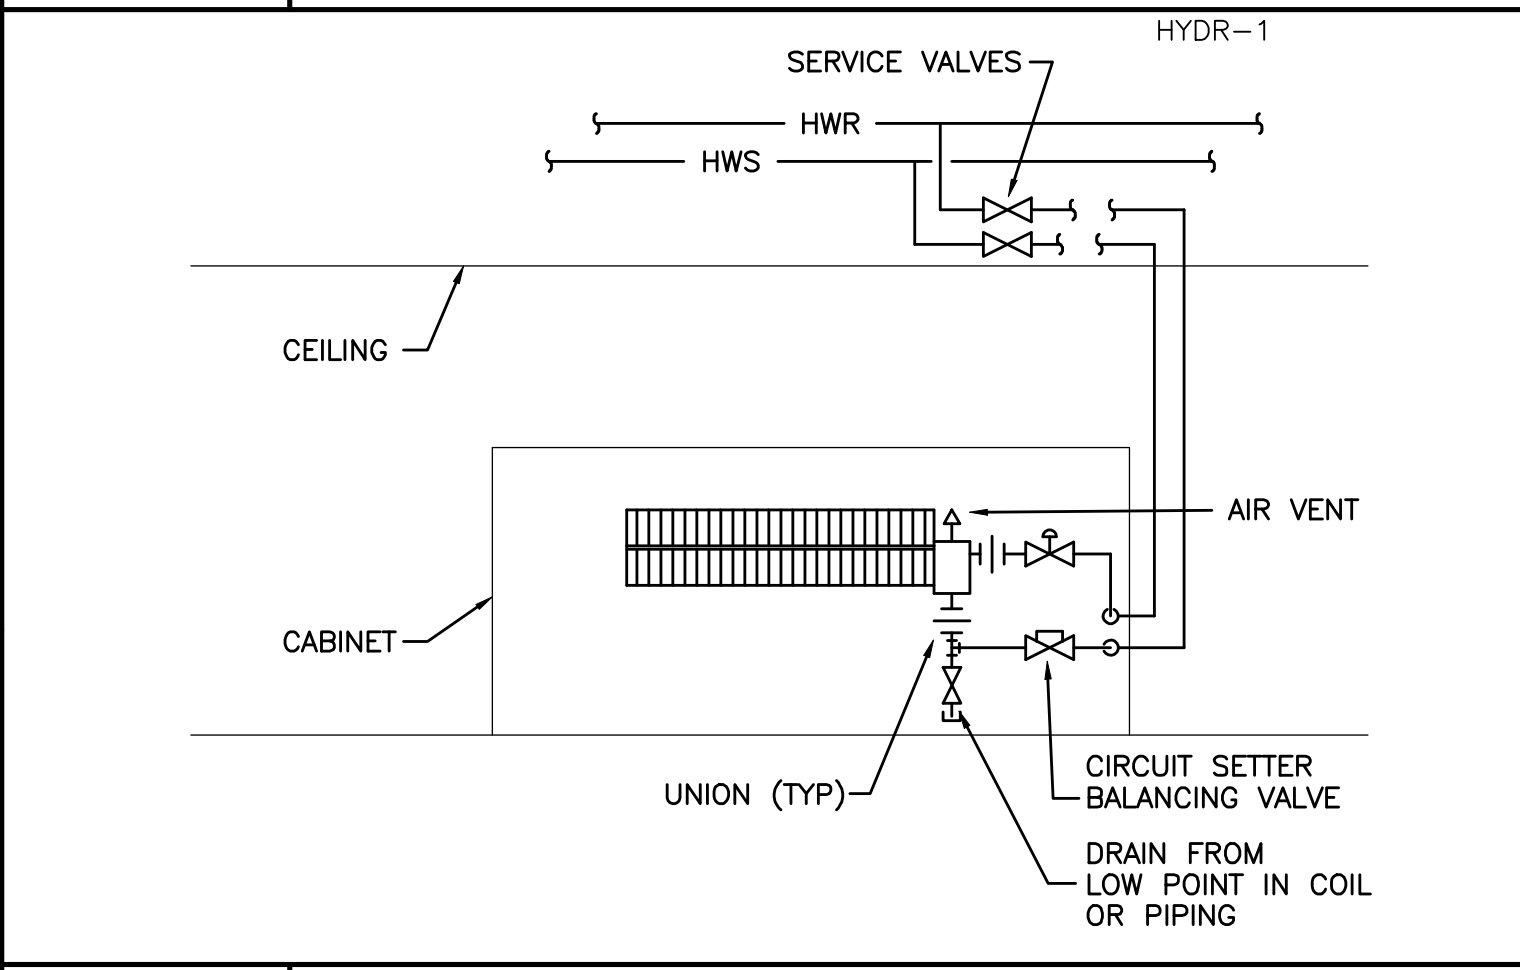


**F7** CABINET UNIT HEATER PIPING DETAIL  
NOT TO SCALE

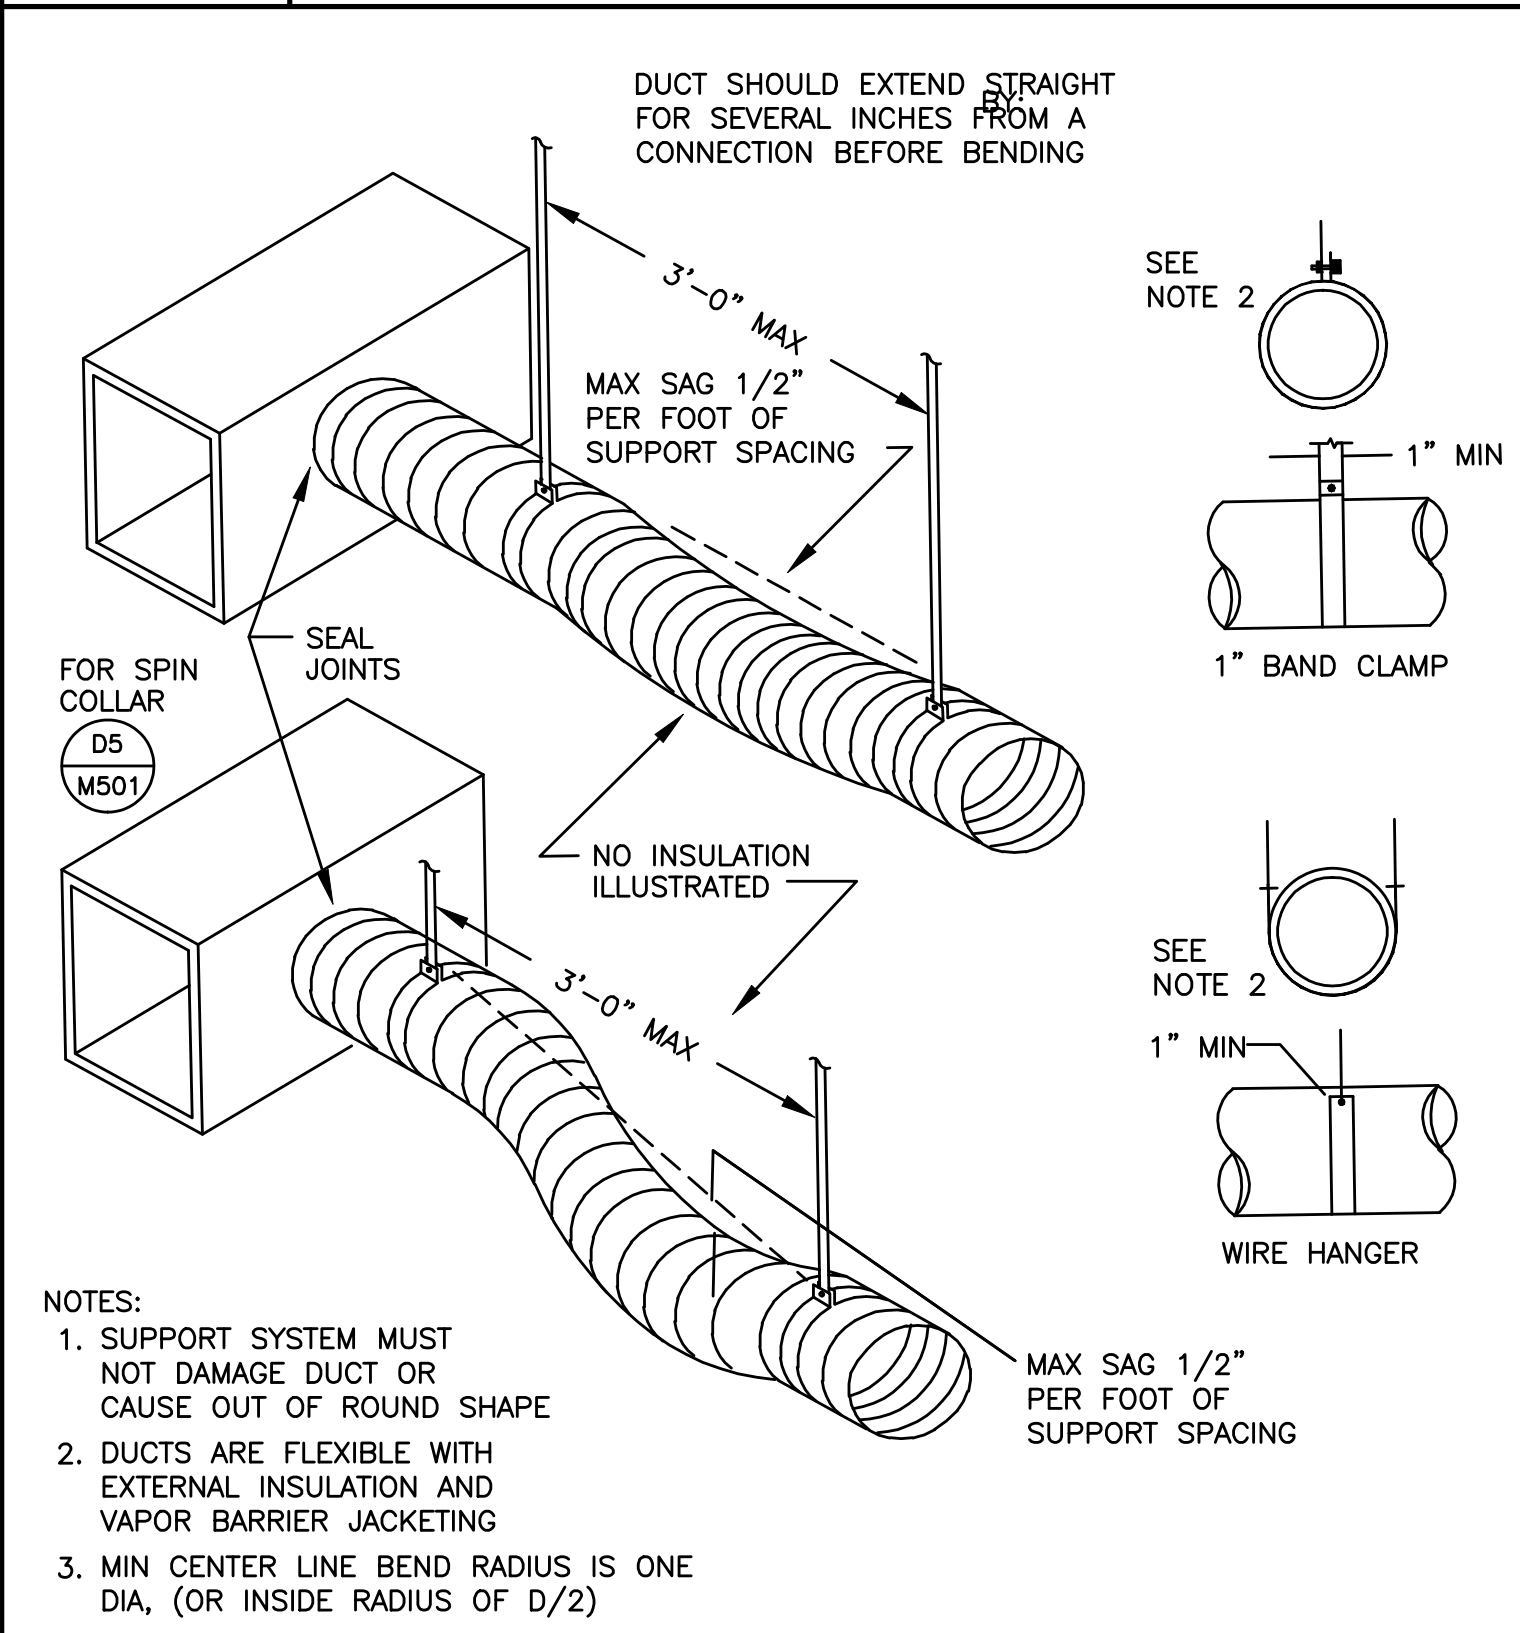


**A7** STRAIGHT SECTION FLEXIBLE DUCT SUPPORT REQUIREMENTS  
NOT TO SCALE

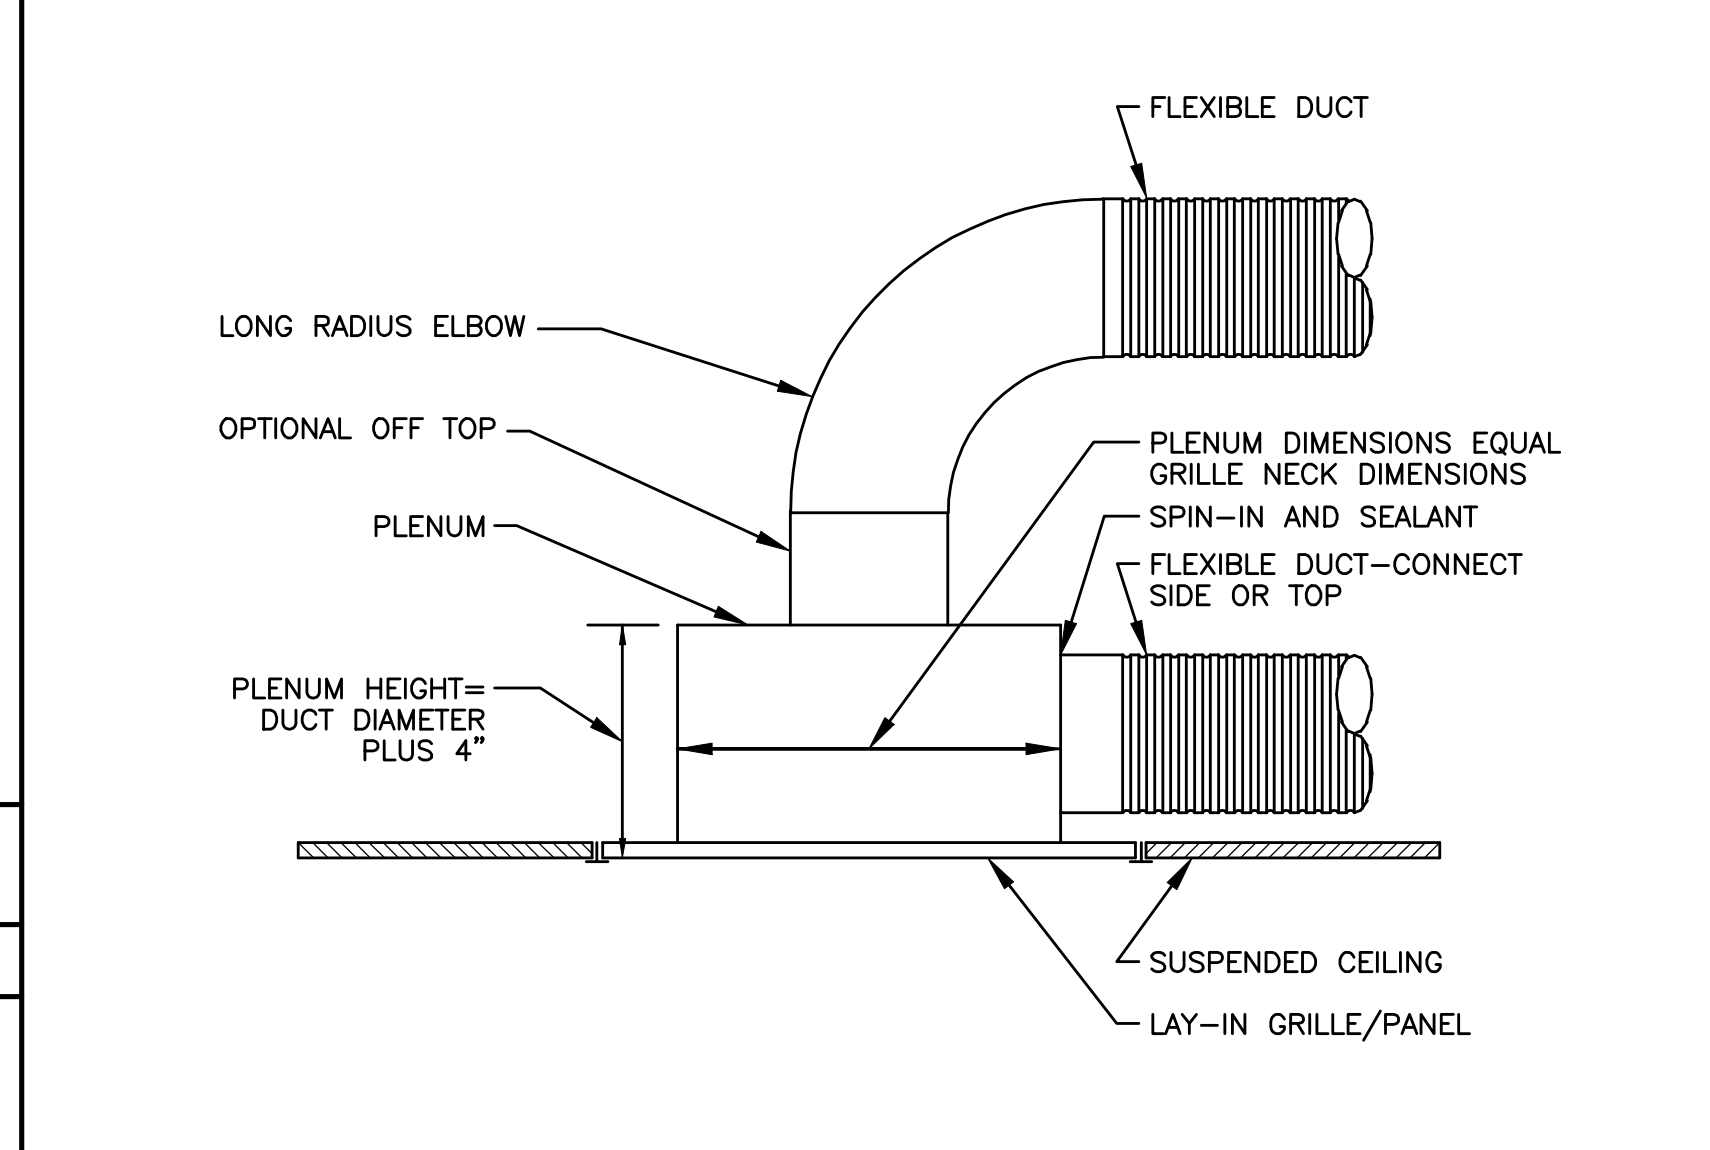

**J11** TYP. RETURN & TRANSFER GRILLE PLENUM  
NOT TO SCALE

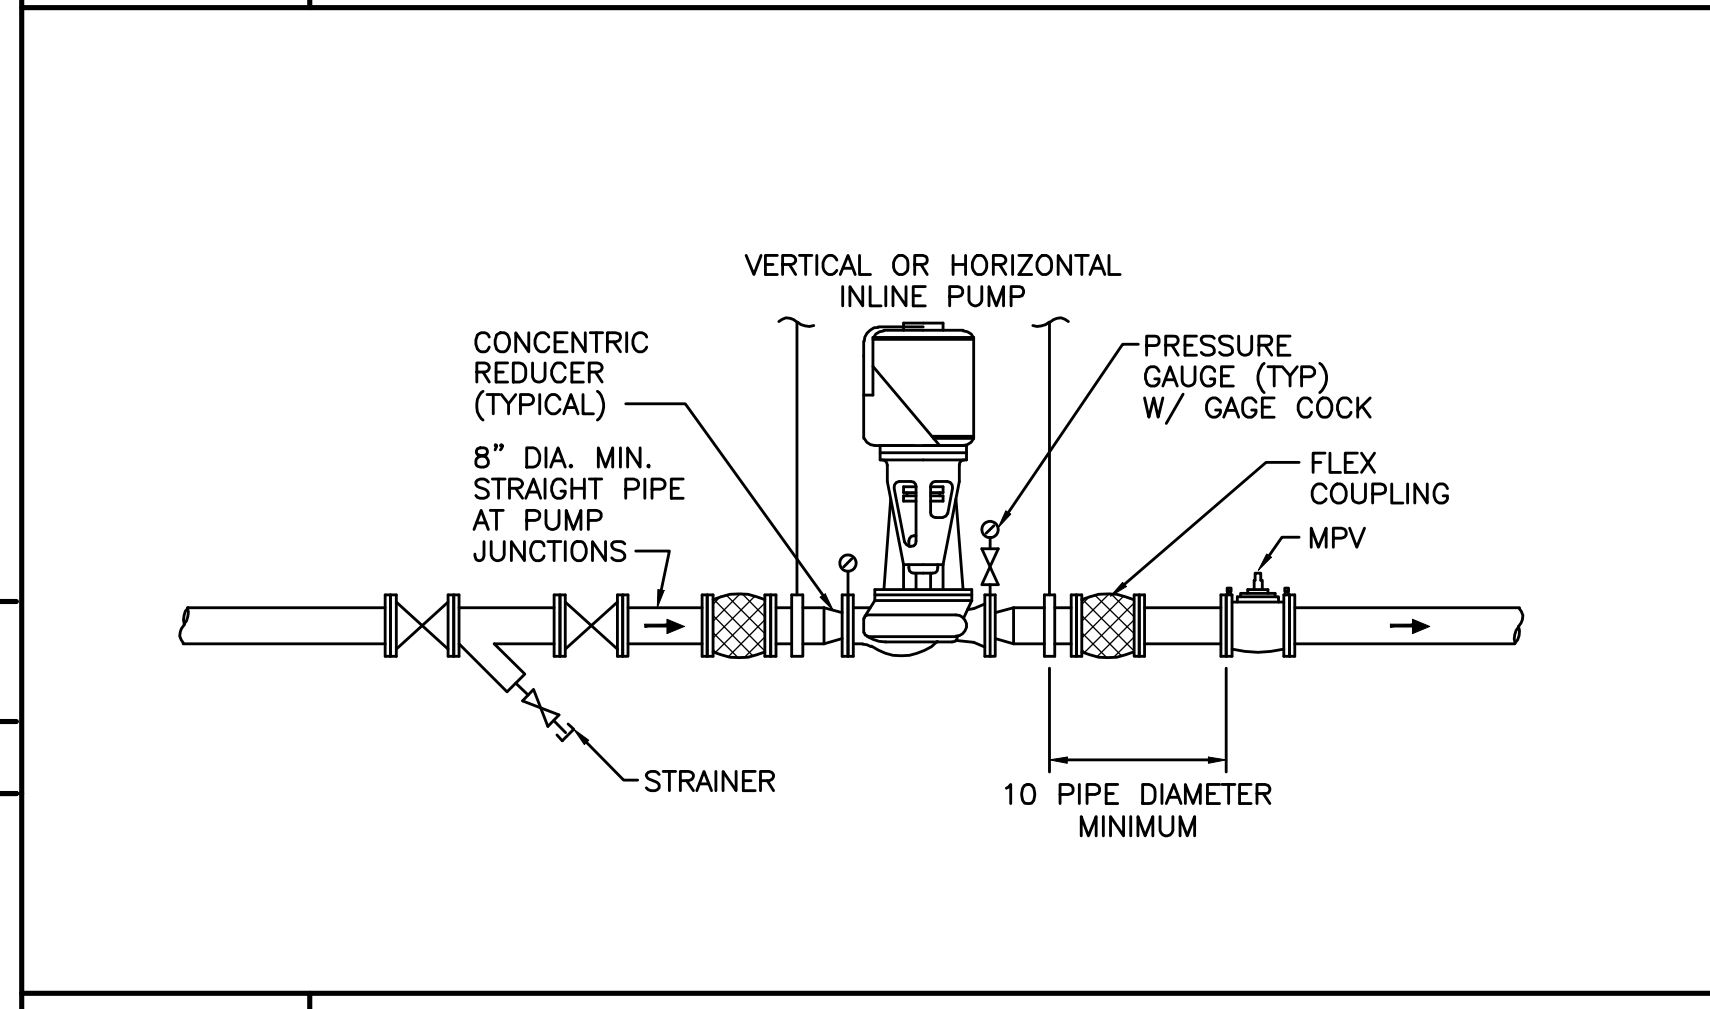

**E11** VERTICAL & HORIZONTAL INLINE PUMP DETAIL  
NOT TO SCALE

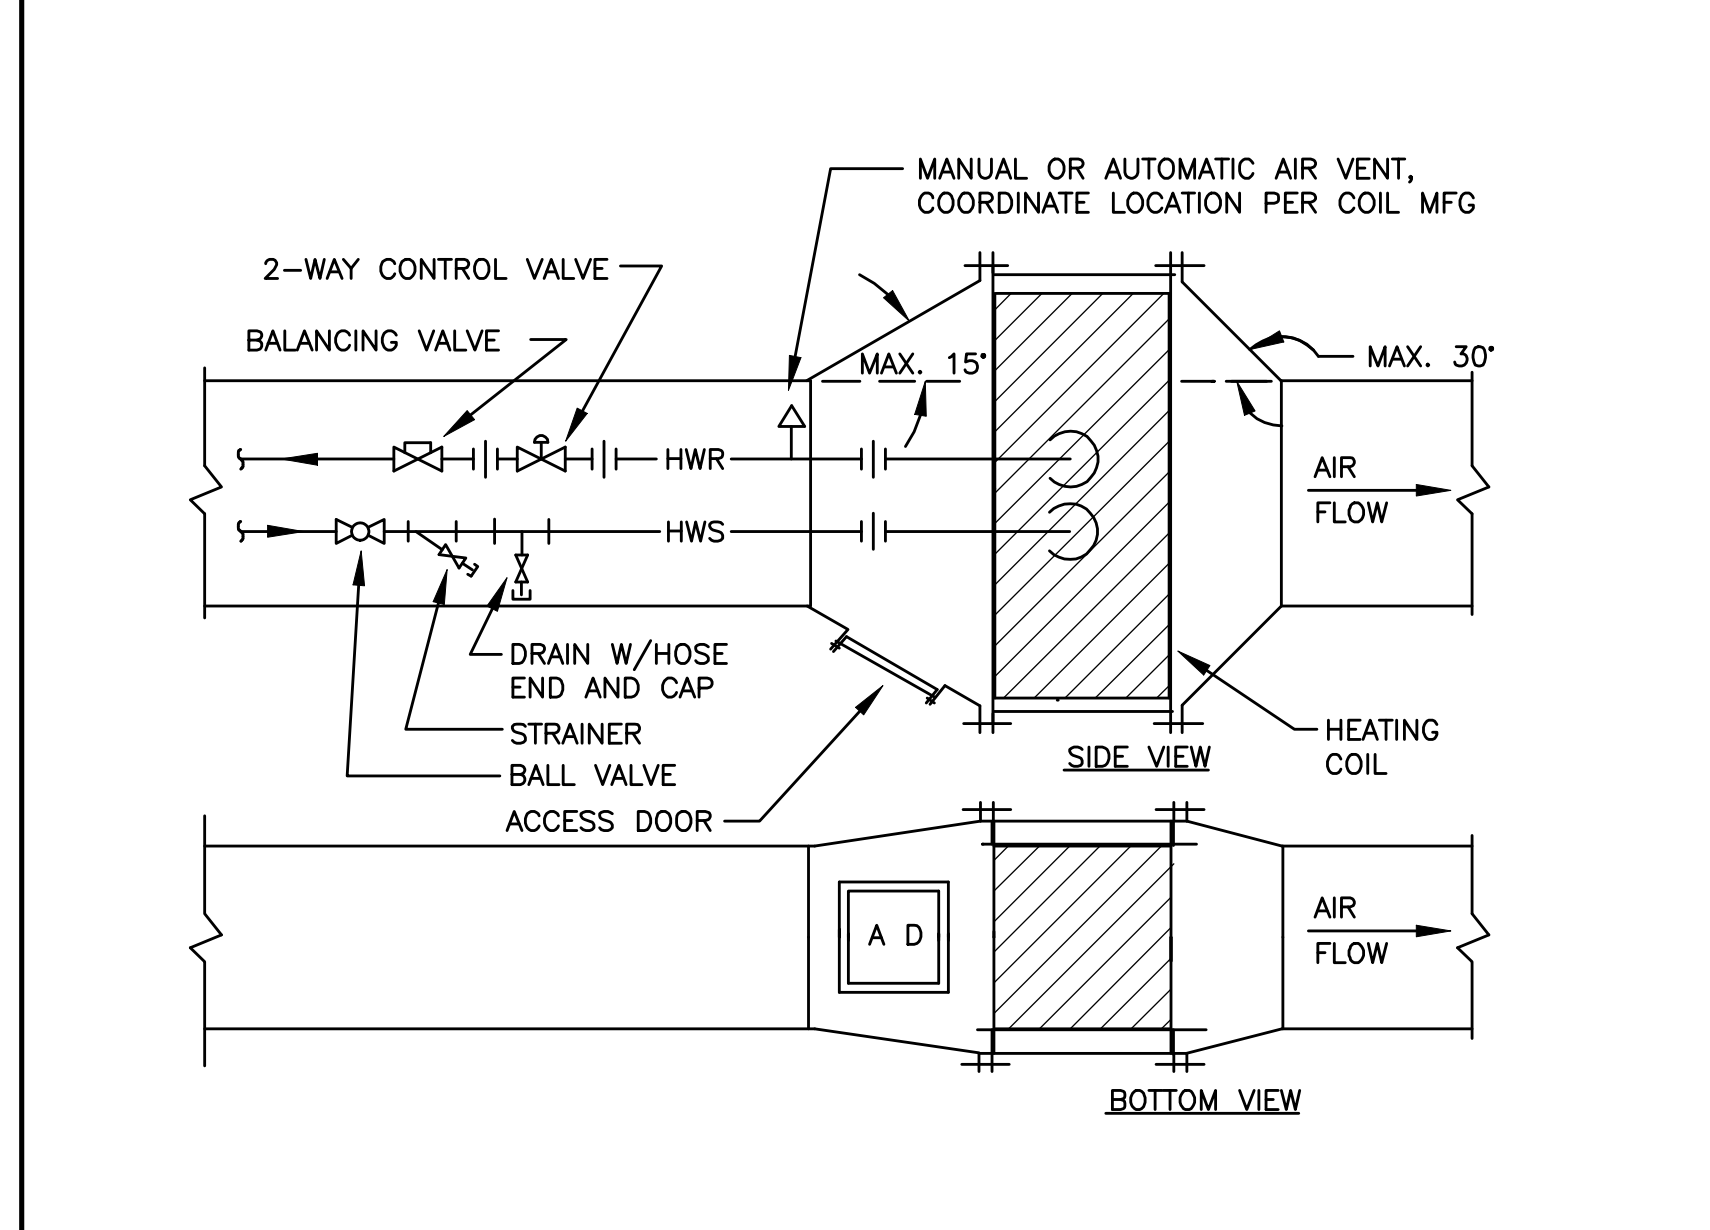

**A11** DUCT HEATING COIL PIPING SCHEMATIC  
NOT TO SCALE TYPICAL FOR VAV REHEAT COILS

**SM SRT**

ARCHITECTURE ENGINEERING PLANNING  
SWRT  
144 Fore Street/P.O. Box 618  
Portland, Maine 04104  
tel. (207) 772-3846  
fax. (207) 772-1070

PROJECT TITLE: MAINE TURNPIKE AUTHORITY ADMINISTRATION BUILDING PORTLAND, MAINE

CURRENT ISSUE STATUS: ISSUED FOR BIDDING/CONSTRUCTION 7-9-07

REV	DESCRIPTION	DATE
0	BIDDING/CONSTRUCTION	7-9-07

GRAPHIC SCALE: 0" = 1"

SCALE: AS NOTED

PROJECT MANAGER: SLB  
JC/DRAWN BY: TCM/BGG  
A/E OF RECORD: RWM

CAD FILE: M-502-06016  
PROJECT NO: 06016  
DATE: 7-9-07

SHEET TITLE: DETAILS

SHEET No. **M-502**