




F1 RADON SUCTION PIT DETAIL
3/4" = 1'-0"

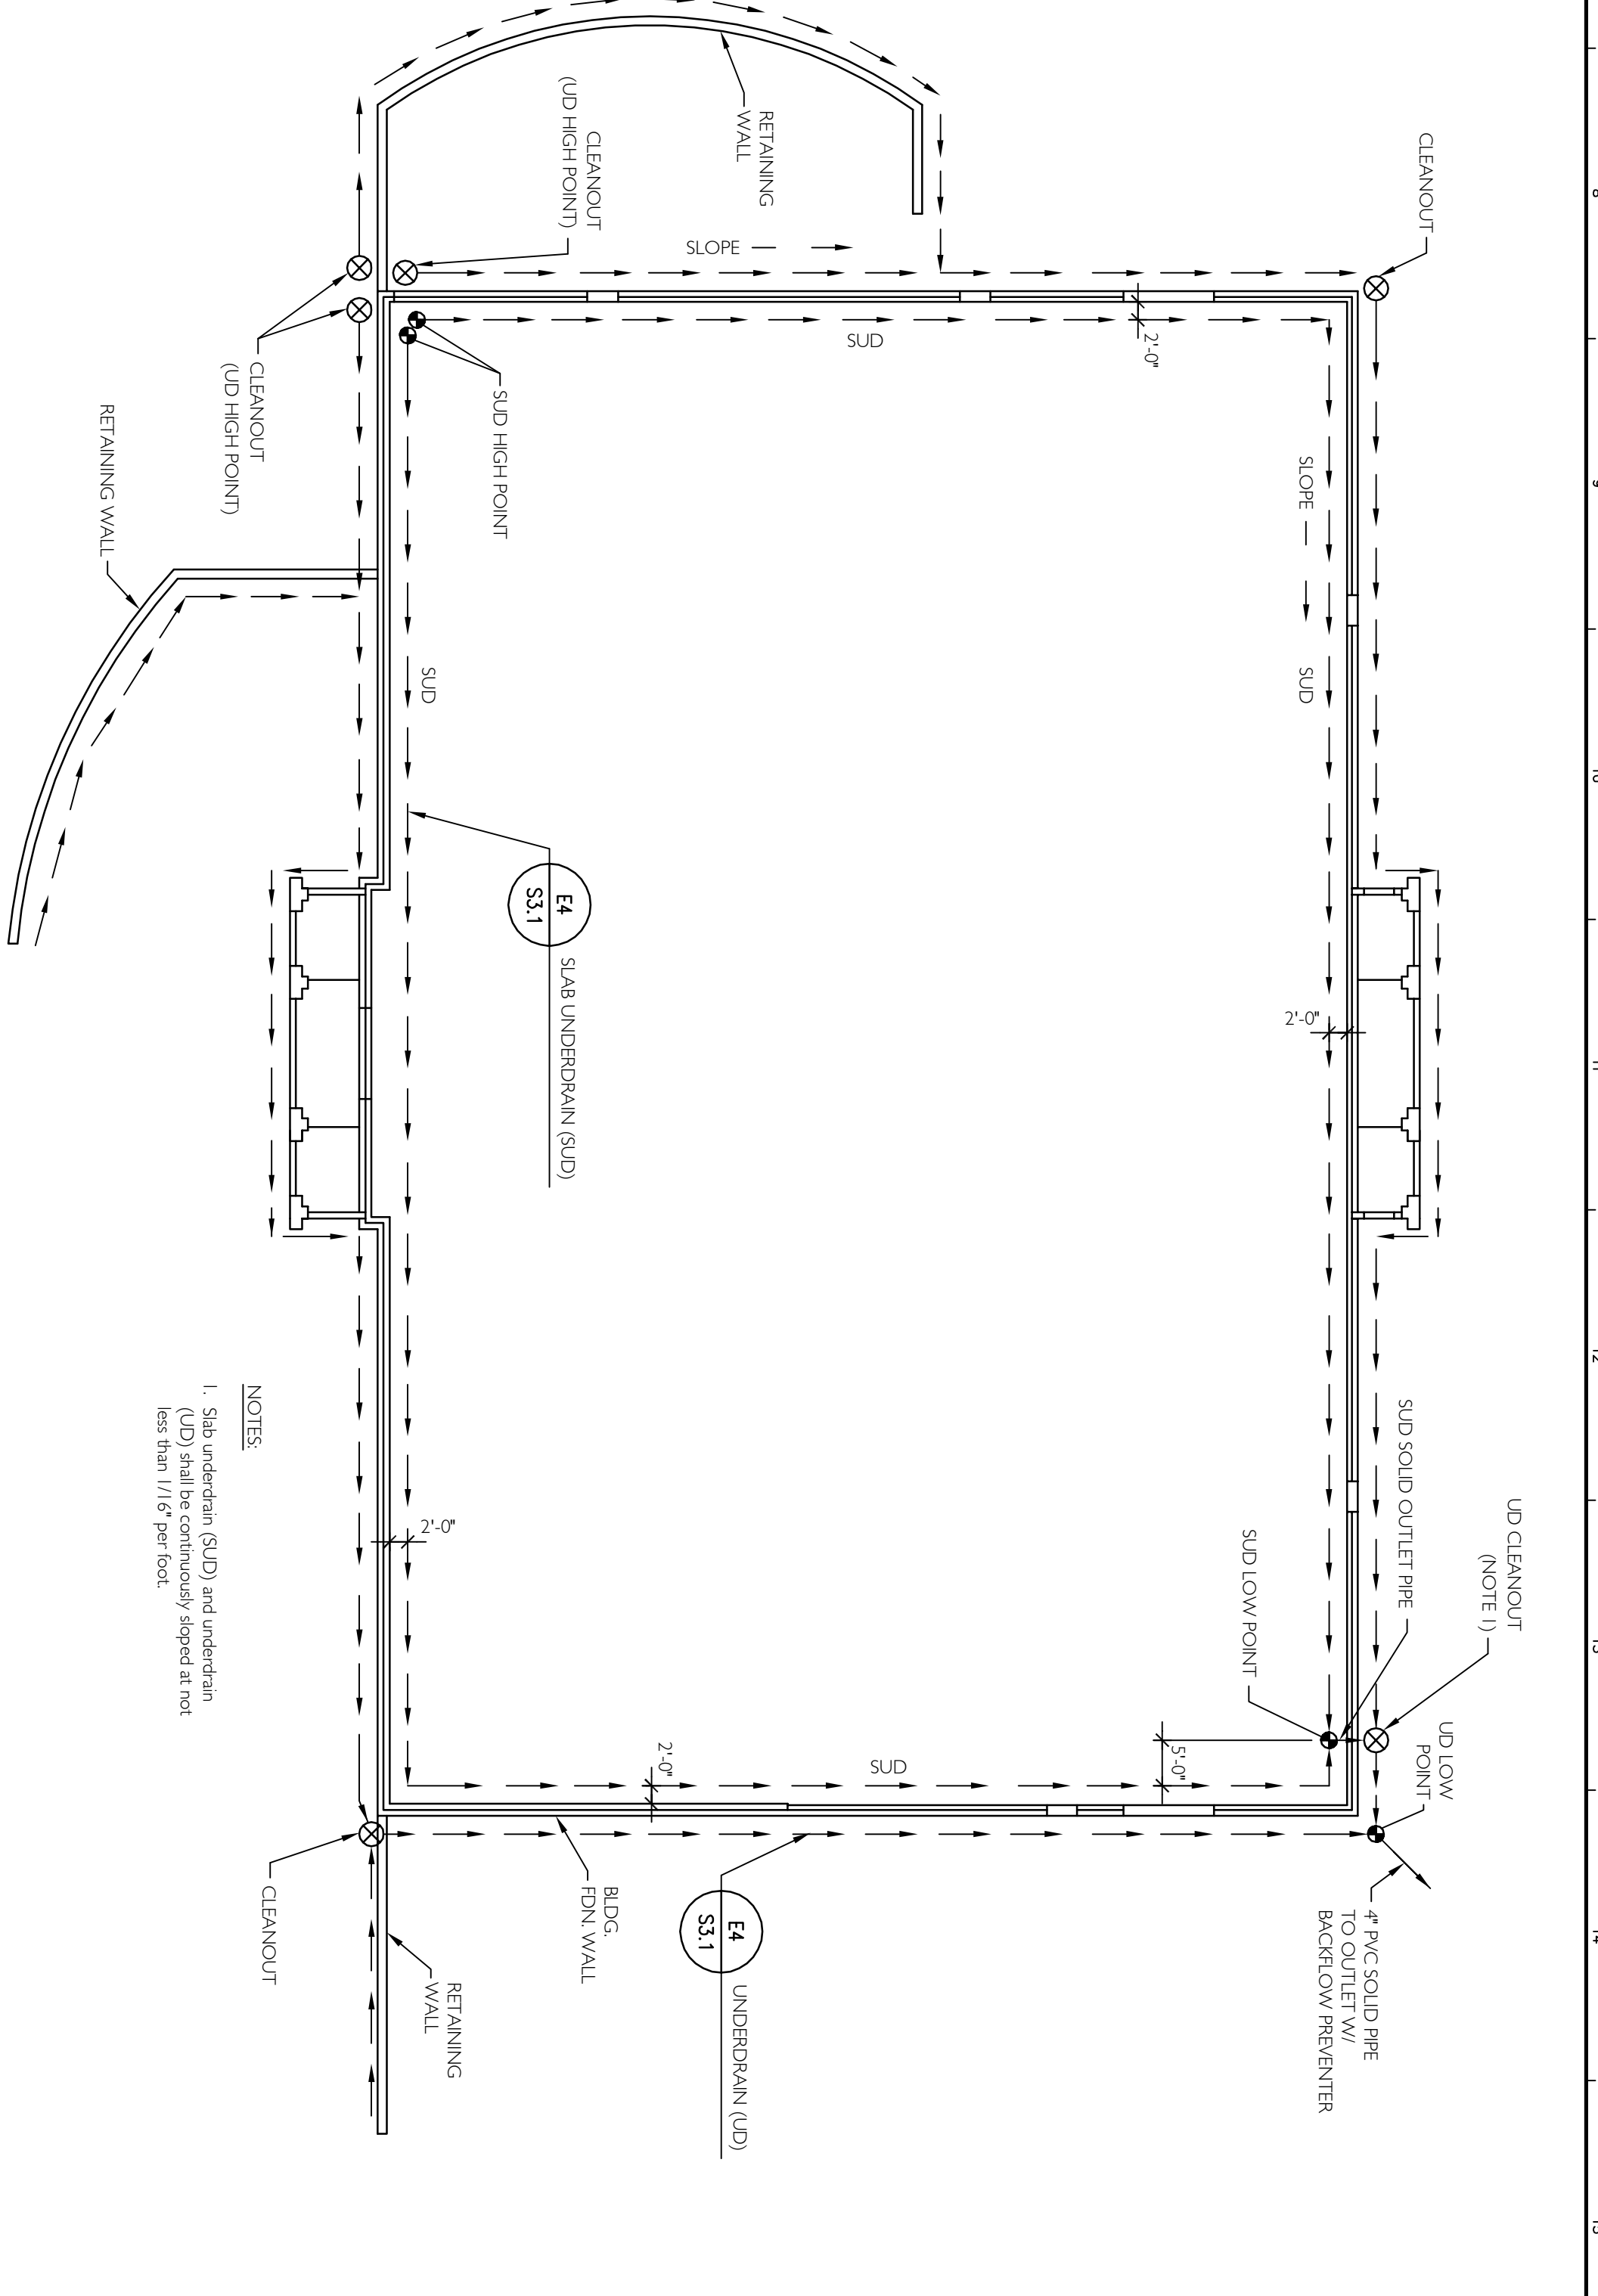


F7 UNDERDRAIN LAYOUT PLAN
NOT TO SCALE

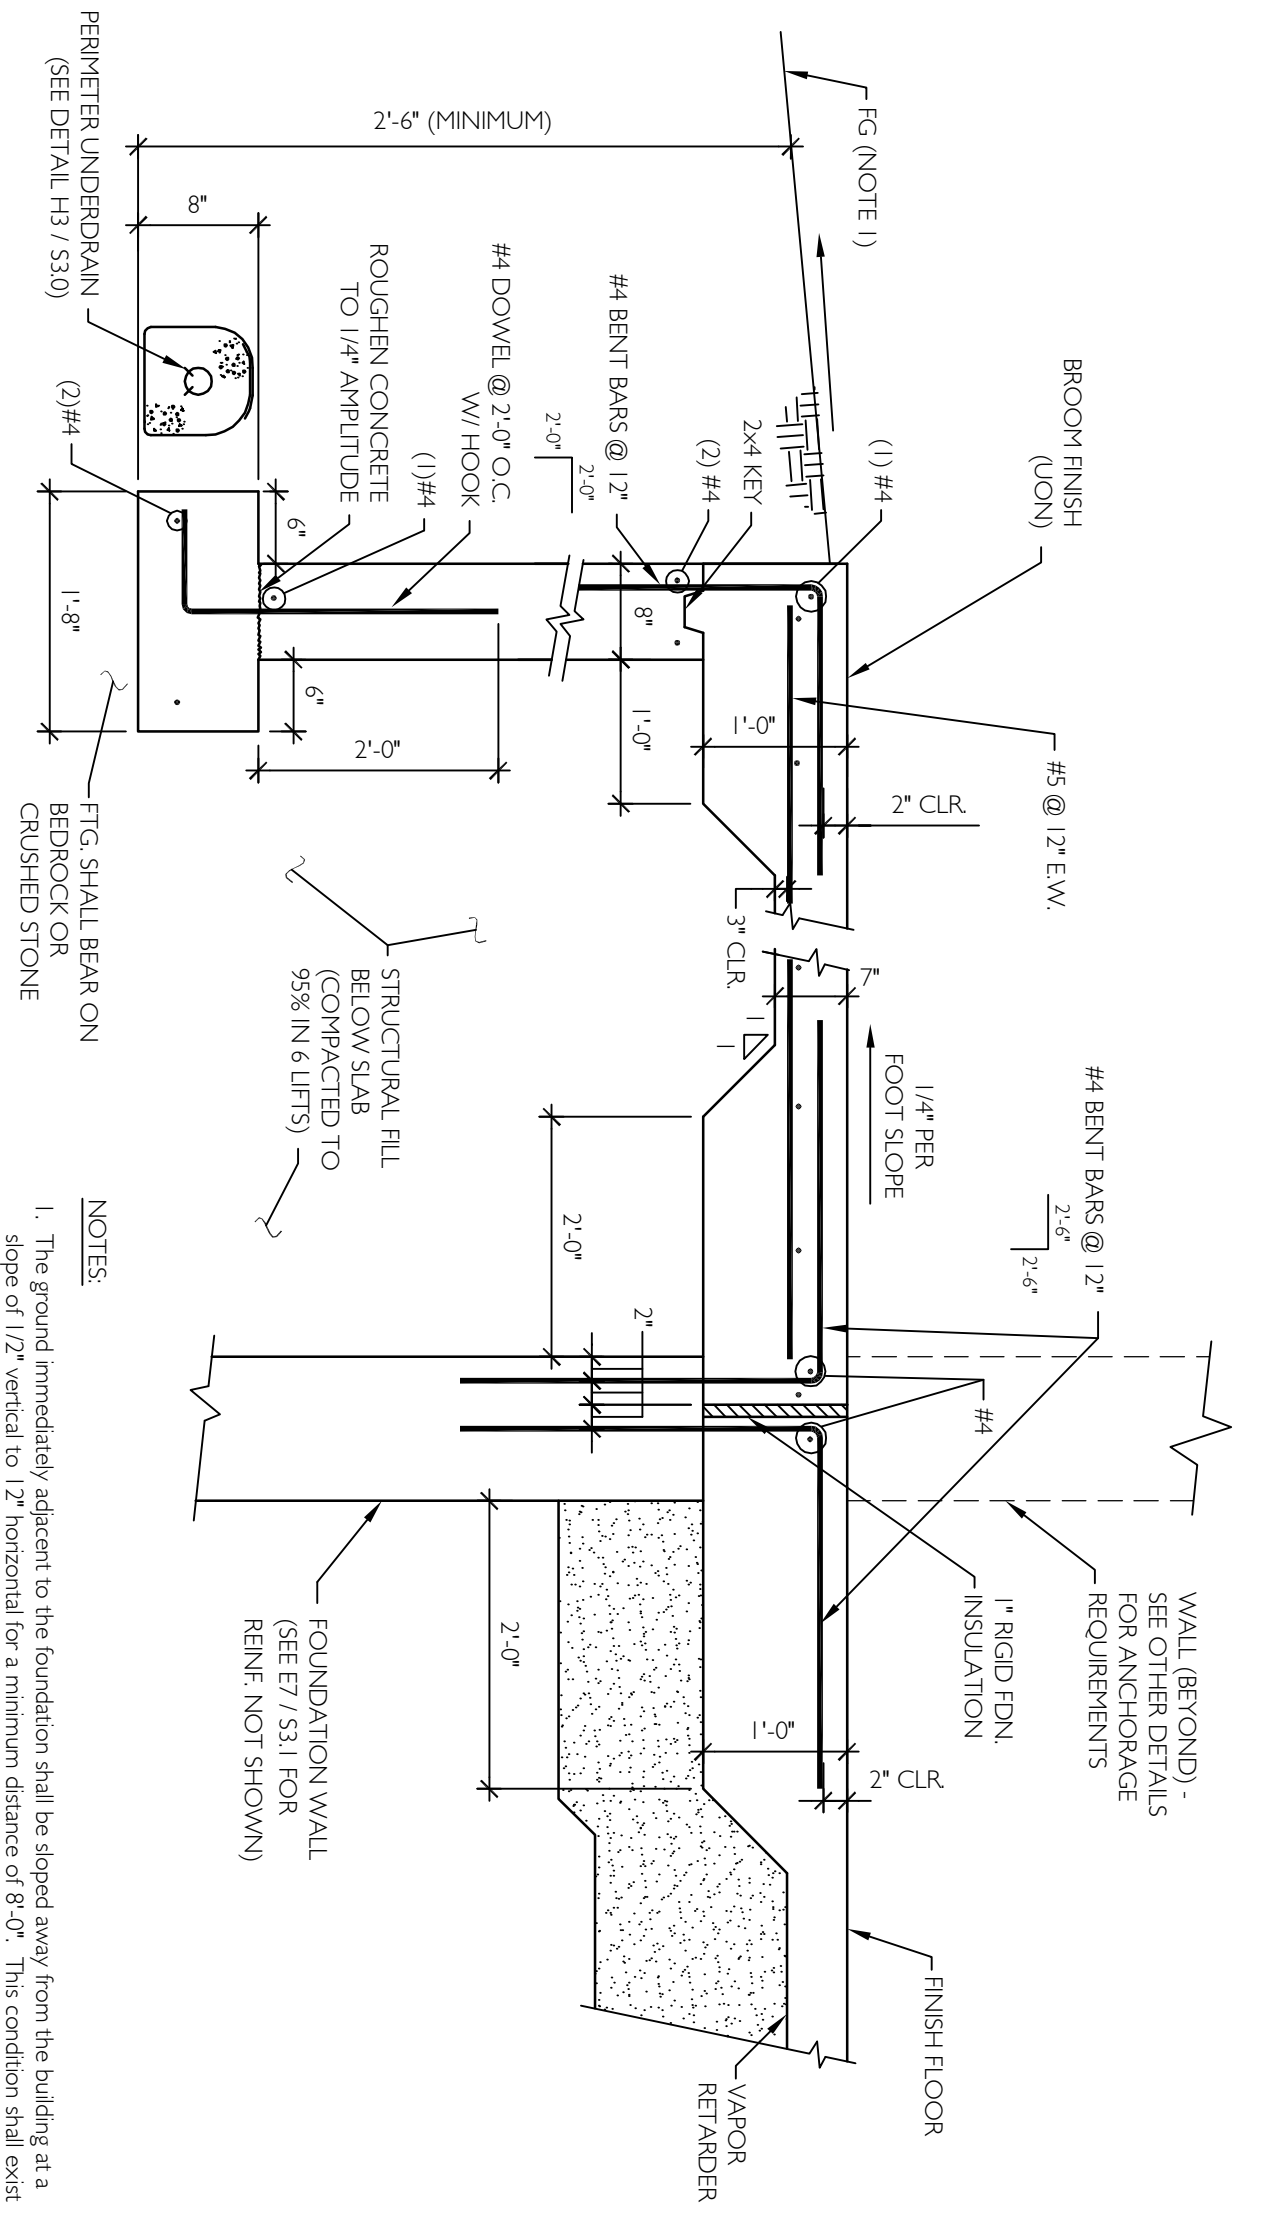

A1 TYPICAL SECTION @ DOOR ENTRANCES (UON)
NOT TO SCALE

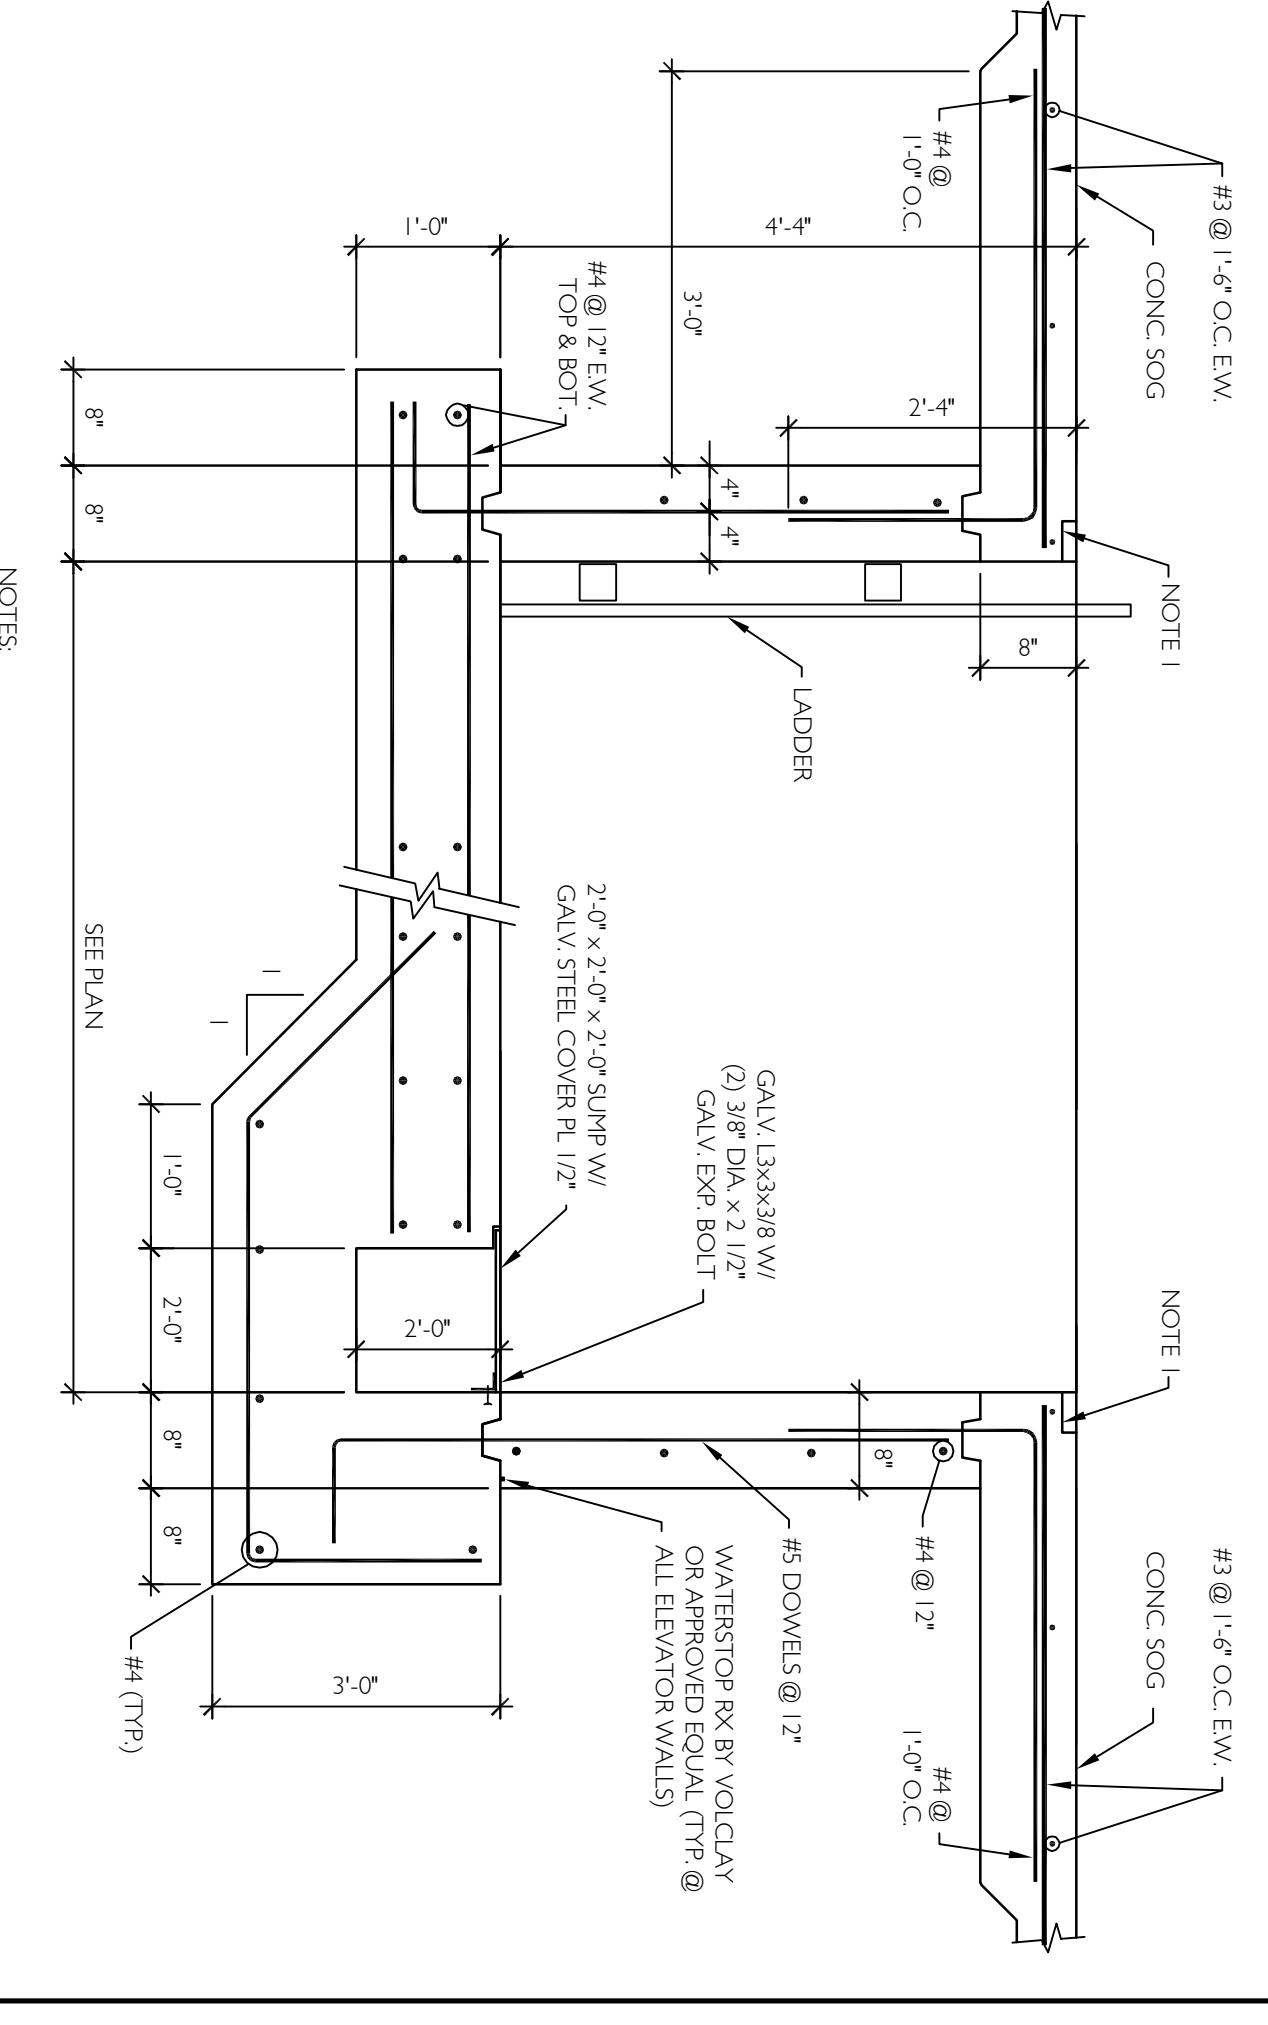

A7 SECTION
NOT TO SCALE

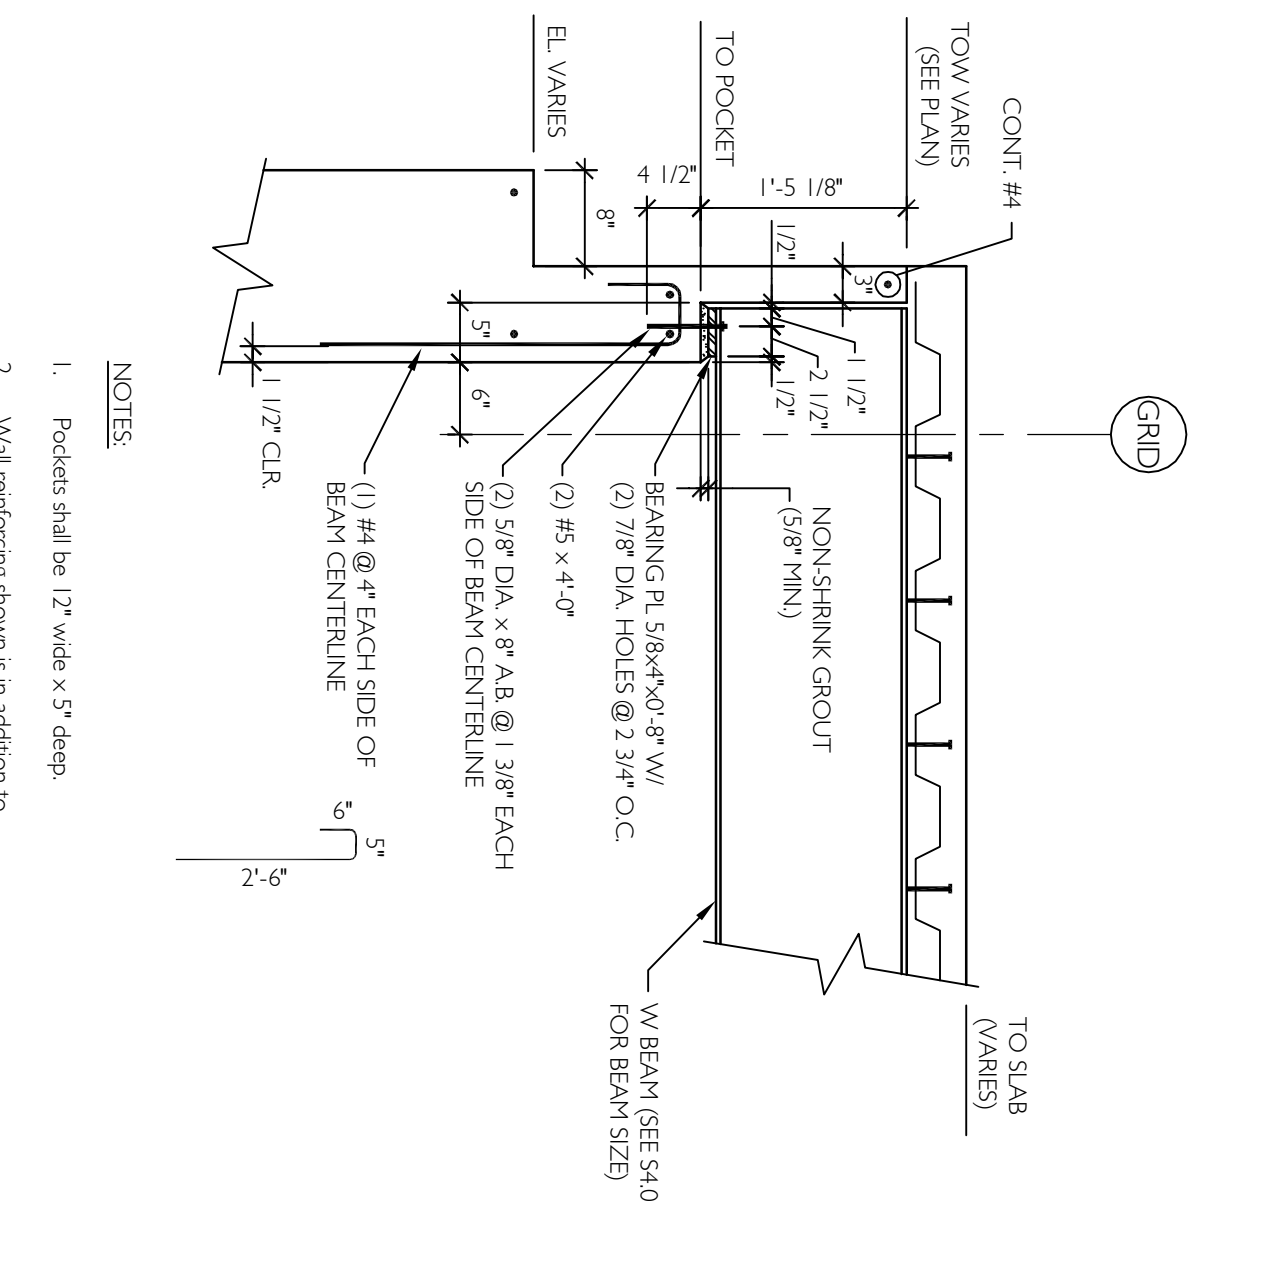

A12 TYPICAL BEAM POCKET
NOT TO SCALE

<p>PROJECT TITLE: MAINE TURNPIKE AUTHORITY ADMINISTRATION BUILDING PORTLAND, MAINE</p> <p>ISSUED FOR BIDDING / CONSTRUCTION 7-9-07</p>		<p>PROJECT NORTH</p>	<p>This document does not supersede stamped structural document.</p>	<p>Price Structural Engineers, Inc.</p>	<p>SMART</p>									
<p>SCALE: AS NOTED</p> <p>PROJECT MANAGER: SLB</p> <p>JC/DRAWN BY: TOM/TDP</p> <p>A/E OF RECORD: DAP</p> <p>CAD FILE: MTA/S3.3/16-06</p> <p>PROJECT NO.: 06016</p> <p>DATE: 7-9-07</p>	<p>GRAPHIC SCALE: 0" = 1"</p> <table border="1"> <thead> <tr> <th>REV</th> <th>DESCRIPTION</th> <th>DATE</th> </tr> </thead> <tbody> <tr> <td>0</td> <td>BIDDING/CONSTRUCTION</td> <td>7-9-07</td> </tr> <tr> <td></td> <td>DESCRIPTION</td> <td>DATE</td> </tr> </tbody> </table>	REV	DESCRIPTION	DATE	0	BIDDING/CONSTRUCTION	7-9-07		DESCRIPTION	DATE	<p>SHEET No. S3.3</p> <p>FOUNDATION SECTIONS & DETAILS</p>	<p>PROJECT TITLE: MAINE TURNPIKE AUTHORITY ADMINISTRATION BUILDING PORTLAND, MAINE</p> <p>ISSUED FOR BIDDING / CONSTRUCTION 7-9-07</p>		
REV	DESCRIPTION	DATE												
0	BIDDING/CONSTRUCTION	7-9-07												
	DESCRIPTION	DATE												