
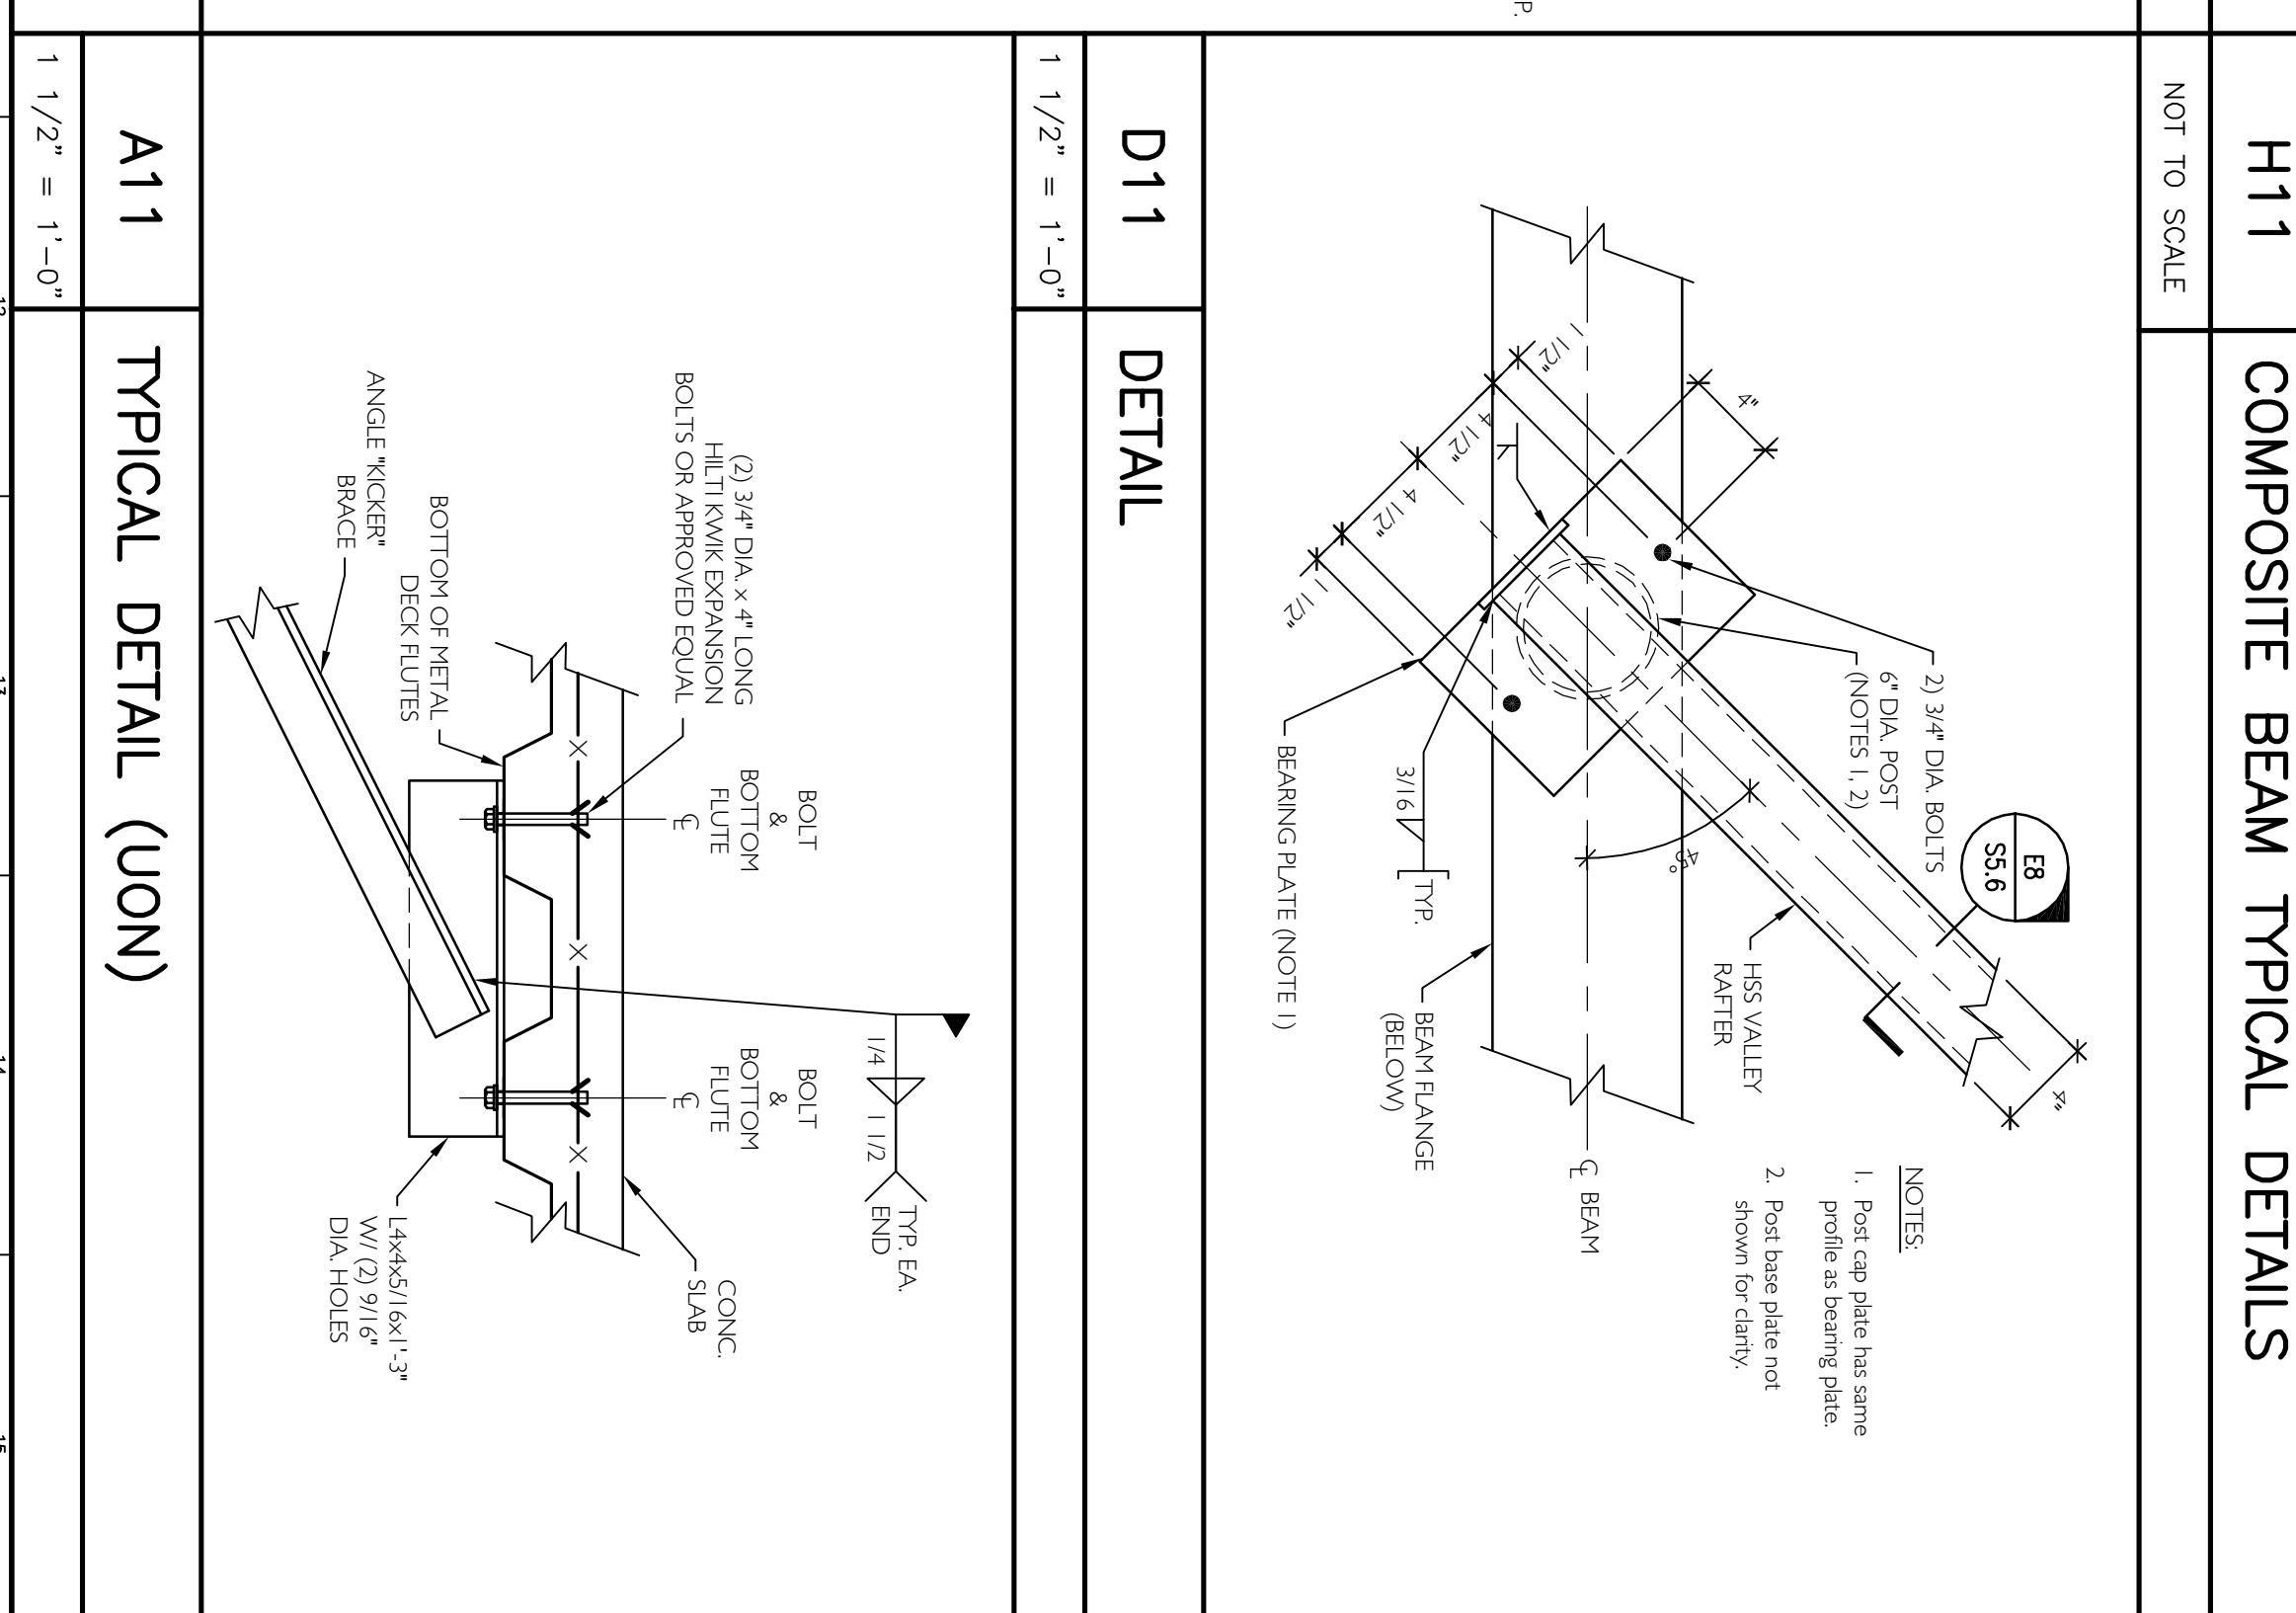
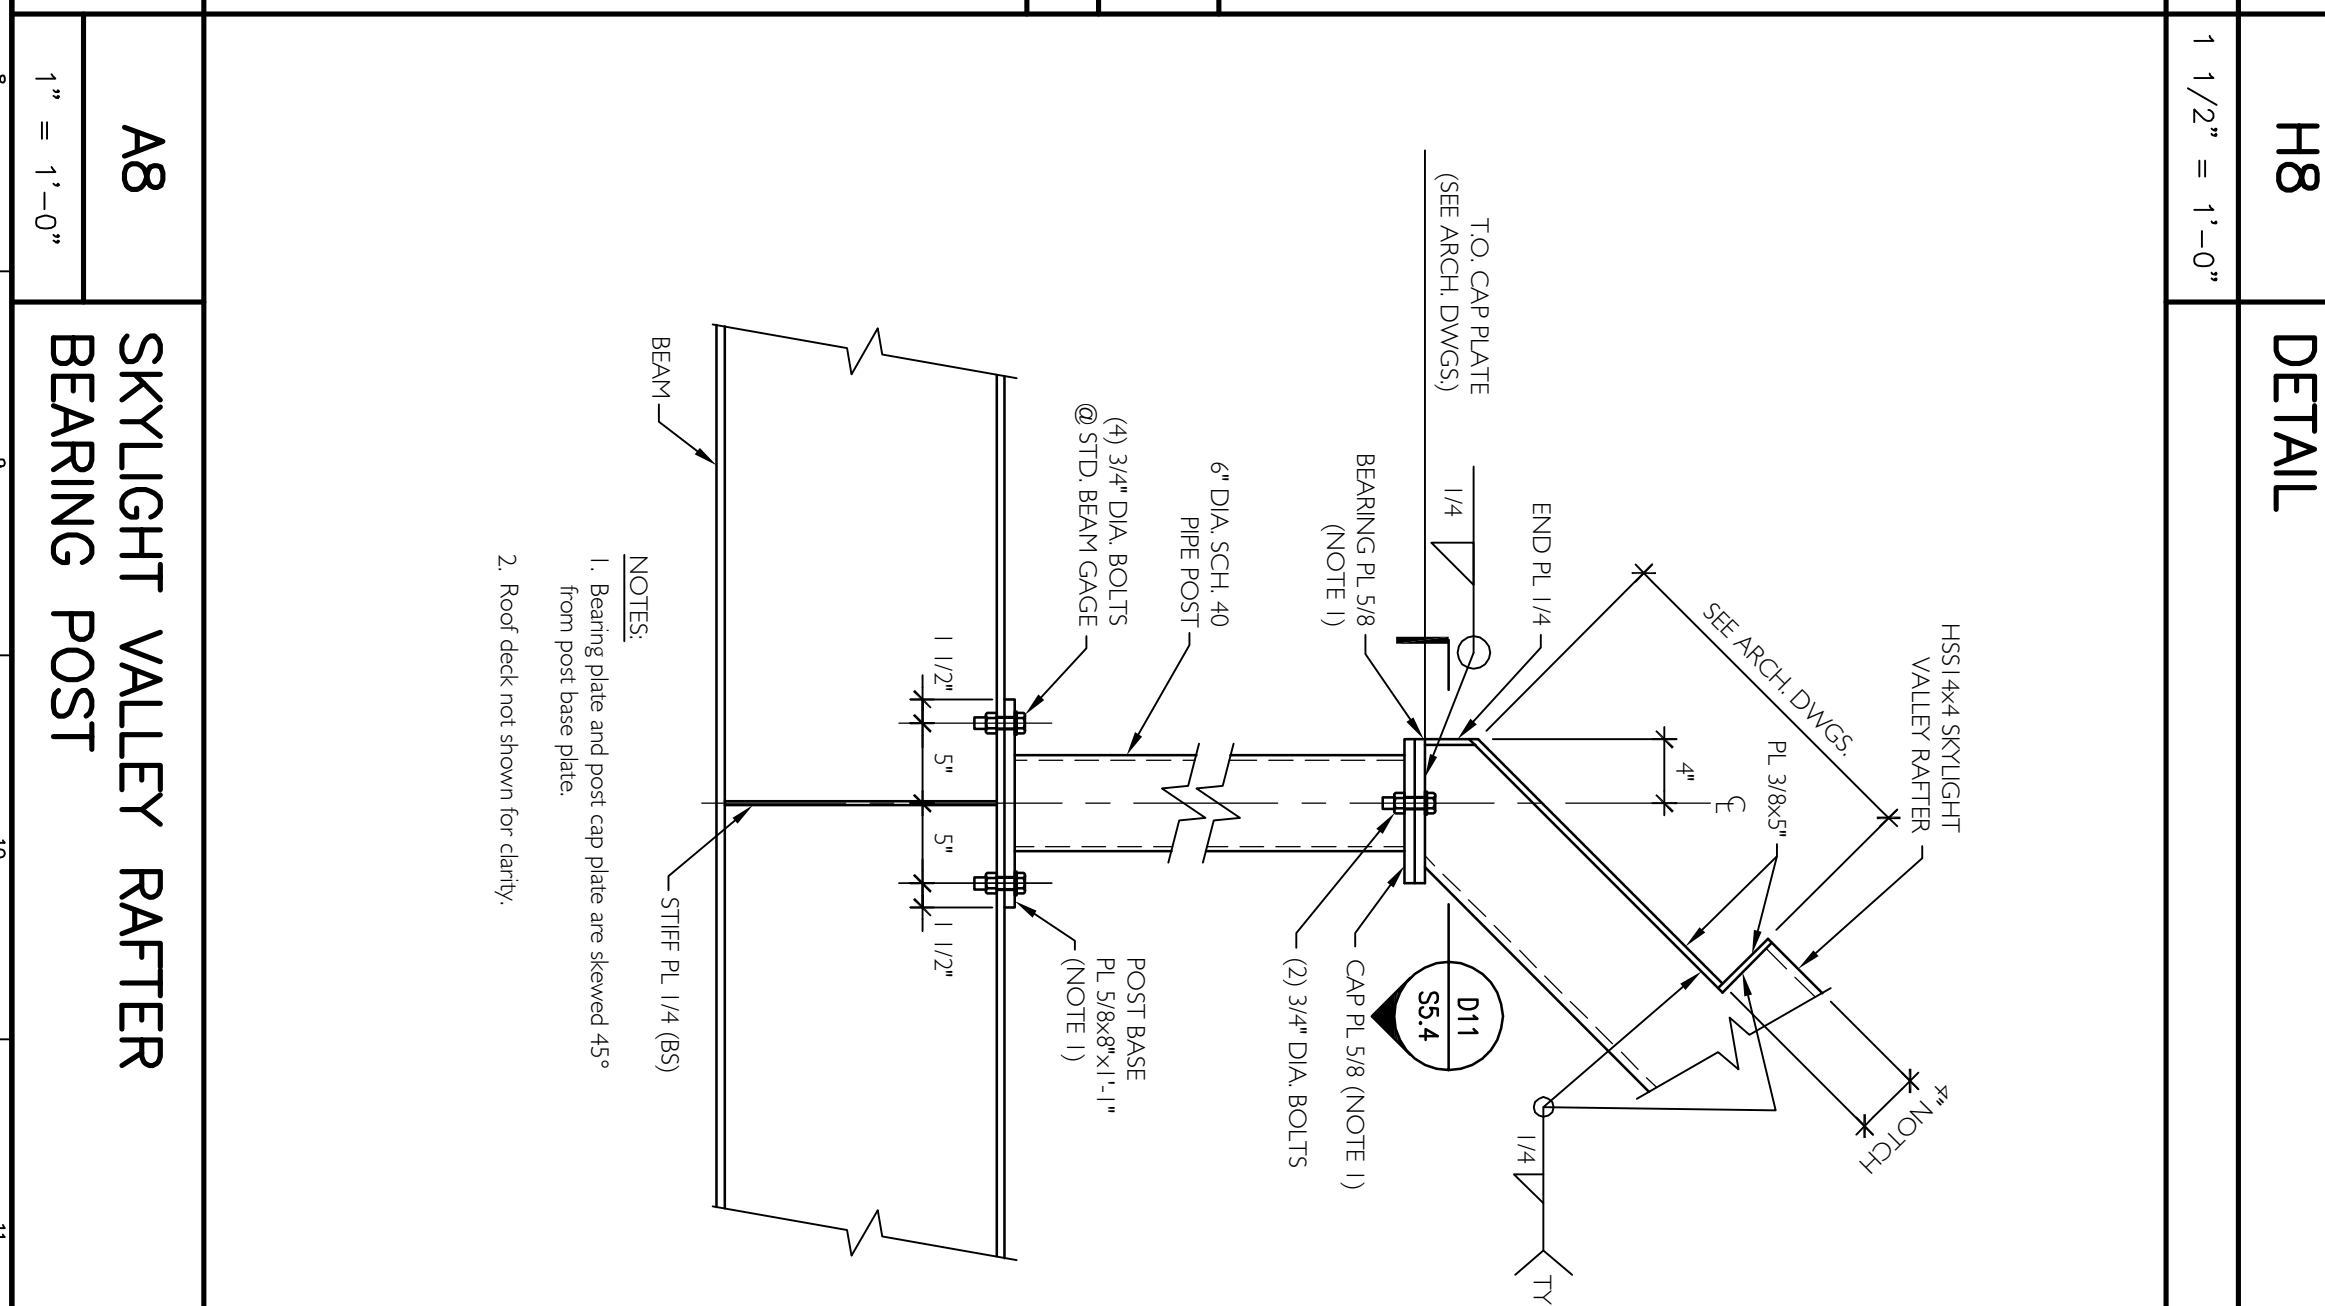
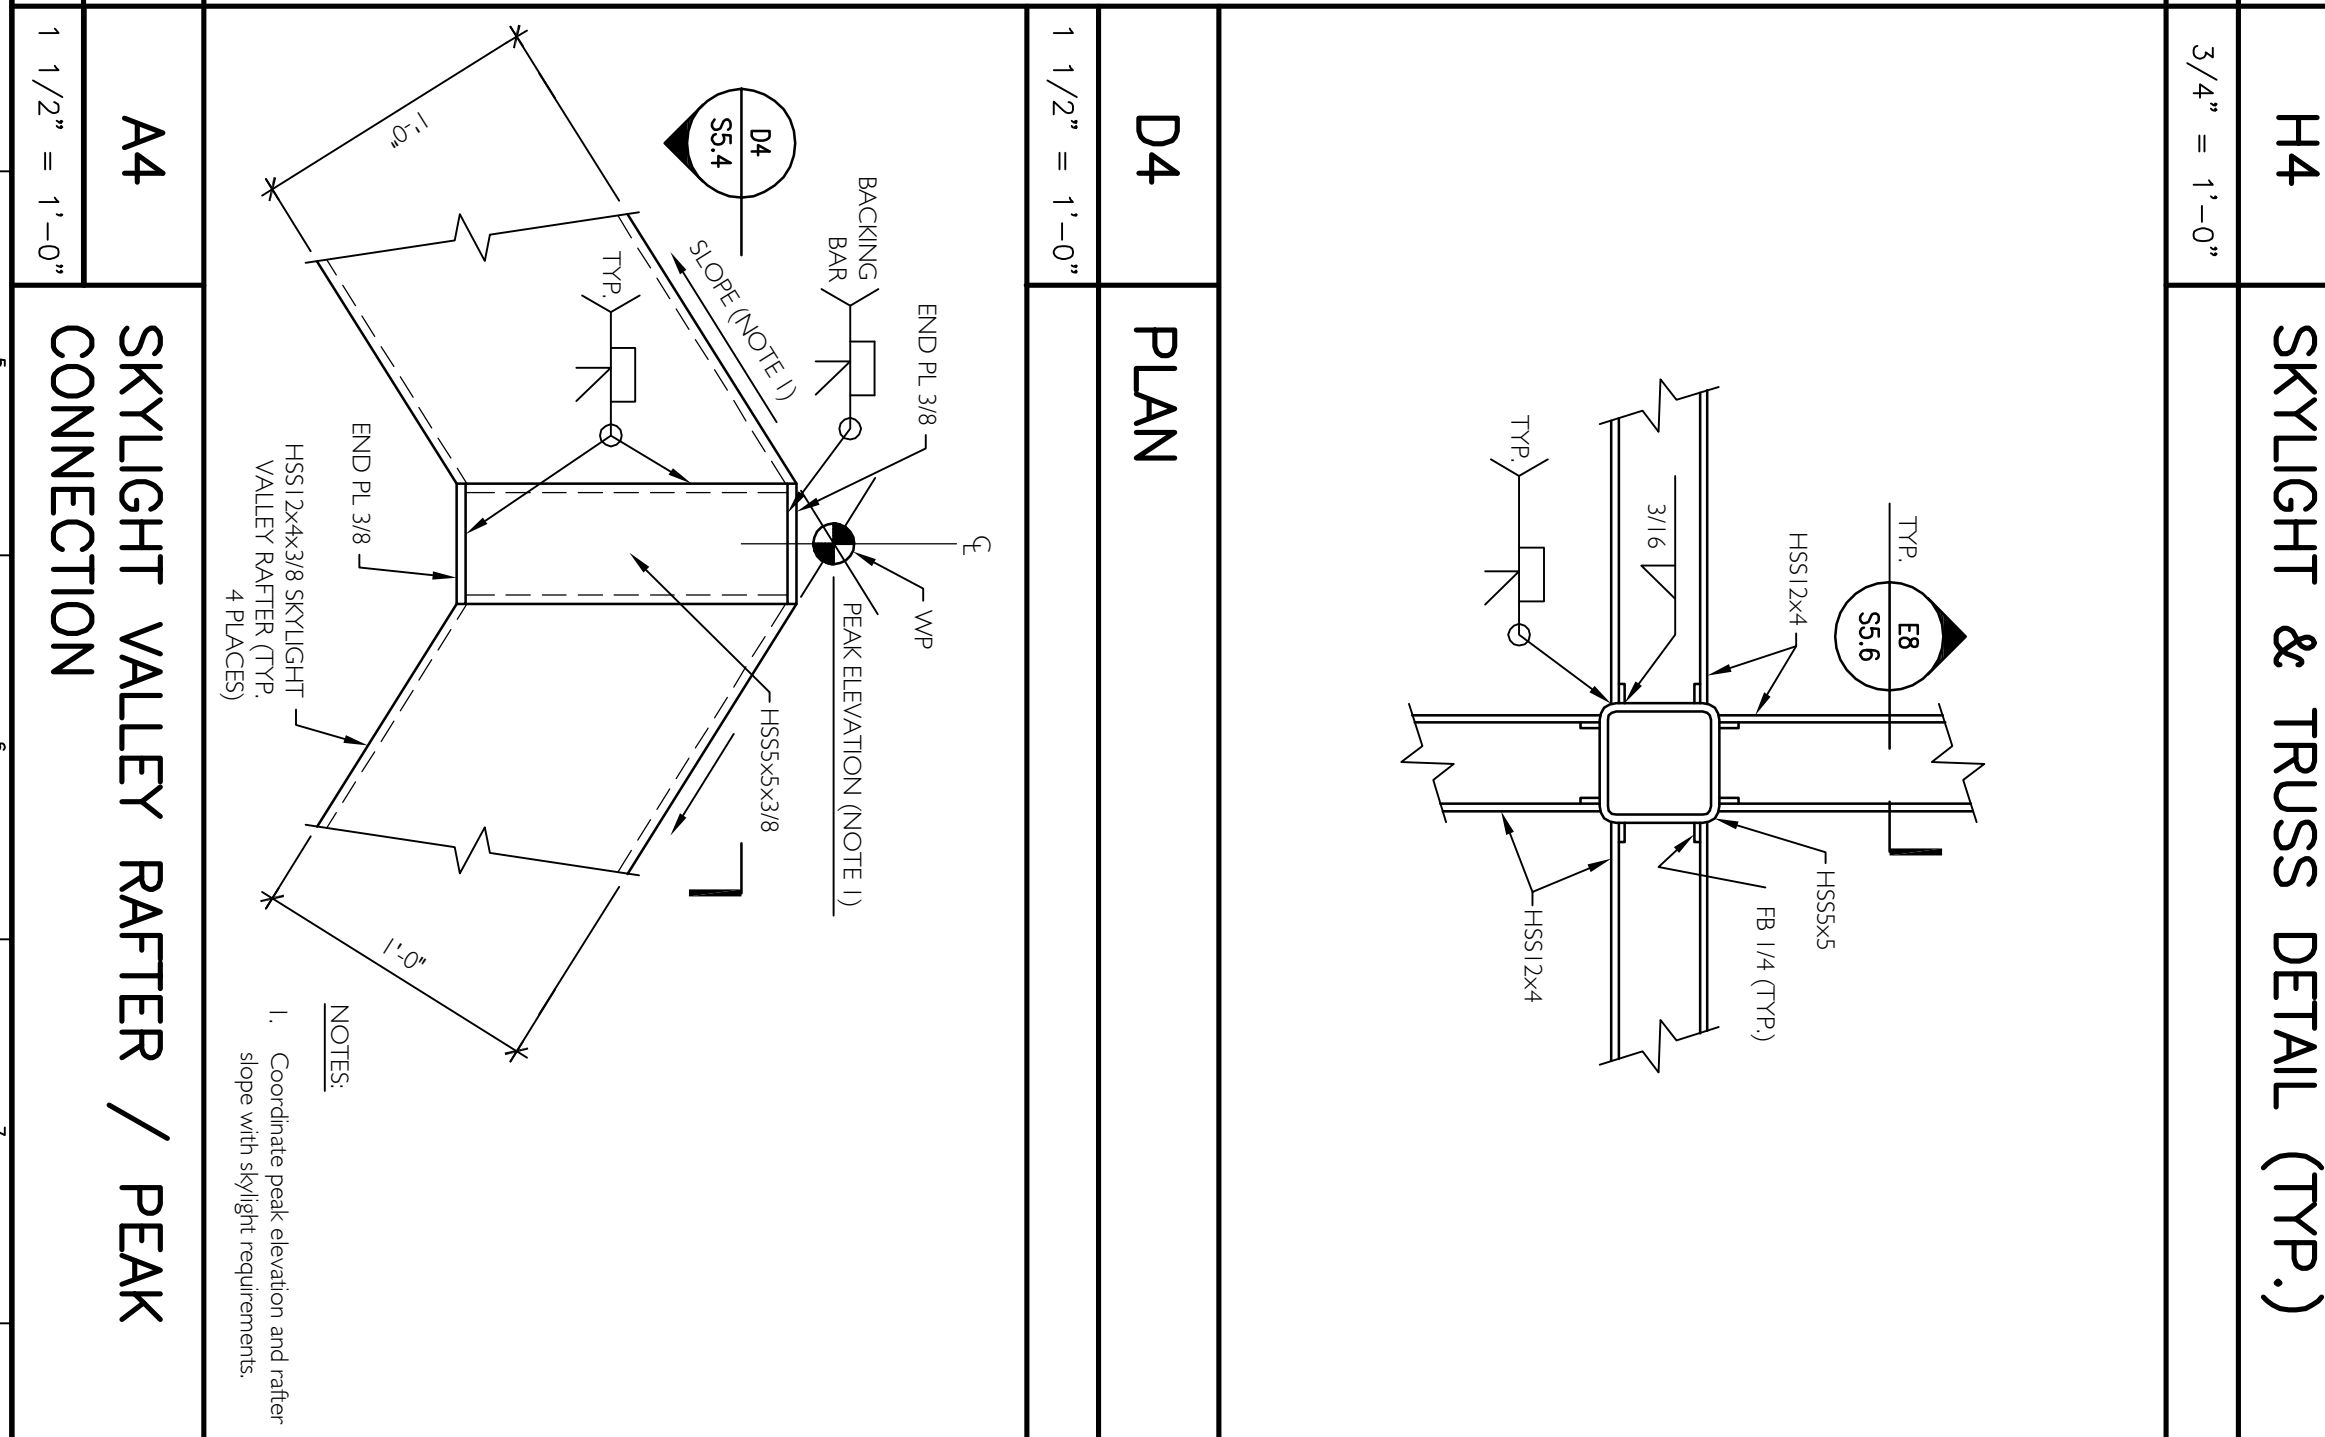


SMRT
Price Structural Engineers, Inc.

This document does not supersede stamped structural document.

PROJECT NORTH

ISSUED FOR BIDDING / CONSTRUCTION 7-9-07

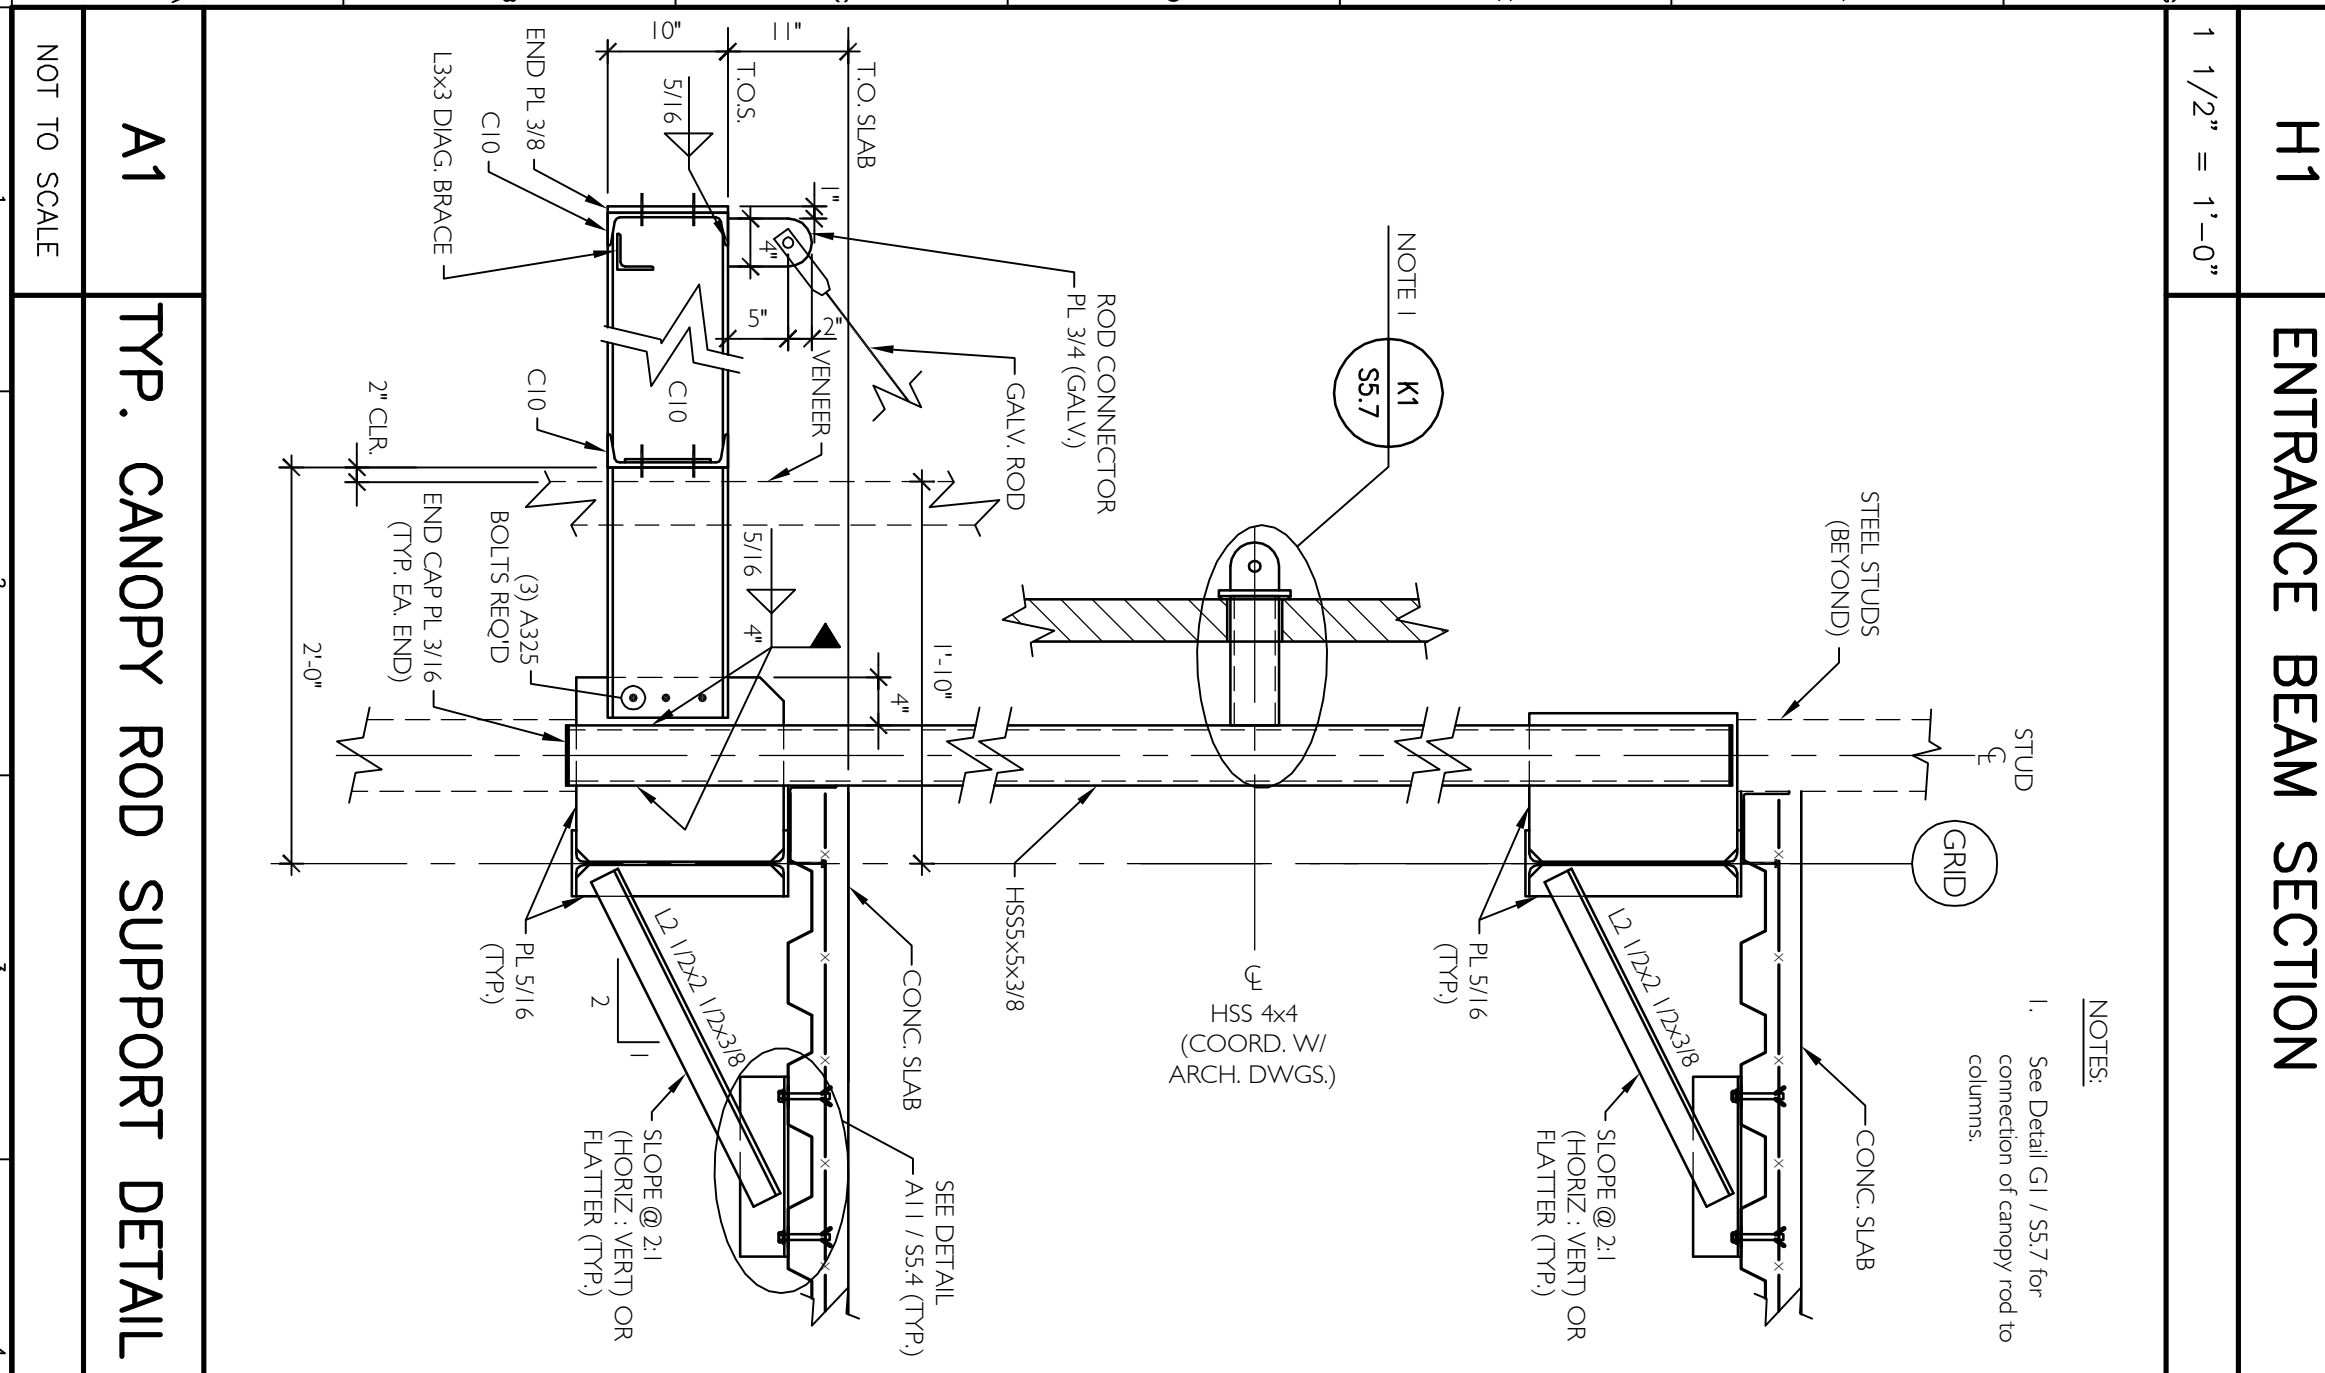

PROJECT TITLE:
MAINE TURNPIKE AUTHORITY ADMINISTRATION BUILDING
PORTLAND, MAINE

ISSUED FOR BIDDING / CONSTRUCTION 7-9-07

REV	DESCRIPTION	DATE
0	BIDDING/CONSTRUCTION	7-9-07

GRAPHIC SCALE: 0" = 1"

SCALE: AS NOTED

PROJECT MANAGER: SLB

JC/DRAWN BY: TOM/TDP

A/E OF RECORD: DAP

CAD FILE: MIA/SS-4/116-06

PROJECT NO.: 08016

DATE: 7-9-07

SHEET TITLE: STEEL FRAMING SECTIONS & DETAILS

SHEET NO. **SS.4**