



MAINE TURNPIKE

PLANTINGS LIST					
KEY	COMMON & BOTANICAL NAME	SIZE	ROOT	QTY	NOTES
A	WHITE SPRUCE <i>Picea Glauca</i>	6' - 7' HT.	B & B	21	
B	ACCOLADE CHERRY <i>Prunus 'Accolade'</i>	2" CAL.	B & B	3	
C	GREY OWL JUNIPER <i>Juniperus virginiana 'Grey Owl'</i>	2½ SPR.	B & B	0	FUTURE ISLAND COVER
D	PIN OAK <i>Q. Palustris</i>	3" CAL.	B & B	6	
E	HIGHBUSH BLUEBERRY <i>V. Corymbosum</i>	3' - 4' HT.	CONT.	20	3 CANES
F	SHASTA VIBURNUM <i>Viburnum plicatum f. tomentosum 'Shasta'</i>	3' - 4' HT.	B & B	15	
G	EASTERN WHITE PINE <i>Pinus strobus</i>	5' - 6' HT.	B & B	9	
H	RIVER BIRCH <i>Betula nigra</i>	8' - 10' HT.	B & B	4	
I	FLOWERING CRABAPPLE <i>Malus 'Snowdrift'</i>	2" CAL.	B & B	3	
PB	PLANTING BEDS FOR ASSORTED PERENNIALS @ 15" DEEP PREPARED PLANTING SOIL				

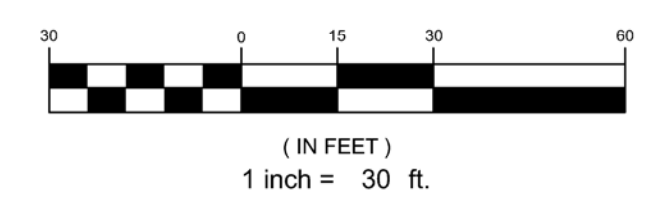

PRELIMINARY - NOT FOR CONSTRUCTION

REV	DATE	DESCRIPTION
4	05.03.13	REVISED AND RESUBMITTED TO CITY
3	04.18.13	REVISED PER CITY STAFF COMMENTS
2	04.09.13	SUBMITTED TO MEDEP STORMWATER DISCHARGE PERMIT
1	03.28.13	SUBMITTED TO CITY OF PORTLAND

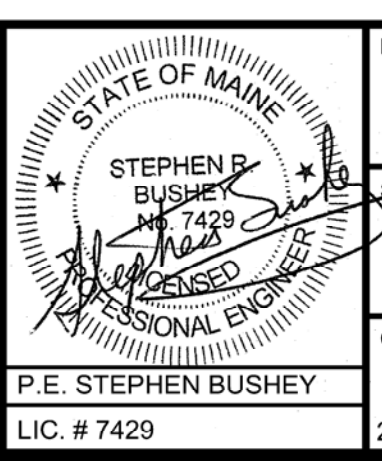

PROJECT  
**MULTI-USE DEVELOPMENT**  
2282 CONGRESS ST., PORTLAND, ME

SHEET TITLE  
**LANDSCAPE PLAN**

CLIENT  
CJ DEVELOPERS, INC.  
35 PRIMROSE LANE, FREEPORT, MAINE 04032  
AND PORTLAND PROPERTY HOLDINGS, LLC  
2 MAIN STREET, SUITE 200, TOPSHAM, MAINE 04086

**DH** DeLUCA-HOFFMAN ASSOCIATES, INC.  
778 MAIN STREET, SUITE 8  
SOUTH PORTLAND, ME 04106  
WWW.DELUCAHOFFMAN.COM

DRAWN: CMW DATE: MAR. 2013  
DESIGNED: SRB SCALE: 1" = 30'  
CHECKED: SRB JOB NO. 3118  
FILE NAME: 3118-SP  
SHEET **C-5.0**

R1318-Convenience Store, Portland, ME\Cadd\Permit Set\dwg\3118-SP.dwg cwinintermte 5/22/2013 3:28 PM