


**FIRE TRUCK**      feet

Width                   : 8.50

Track                    : 8.00

Lock to Lock Time    : 6.0

Steering Angle        : 40.0

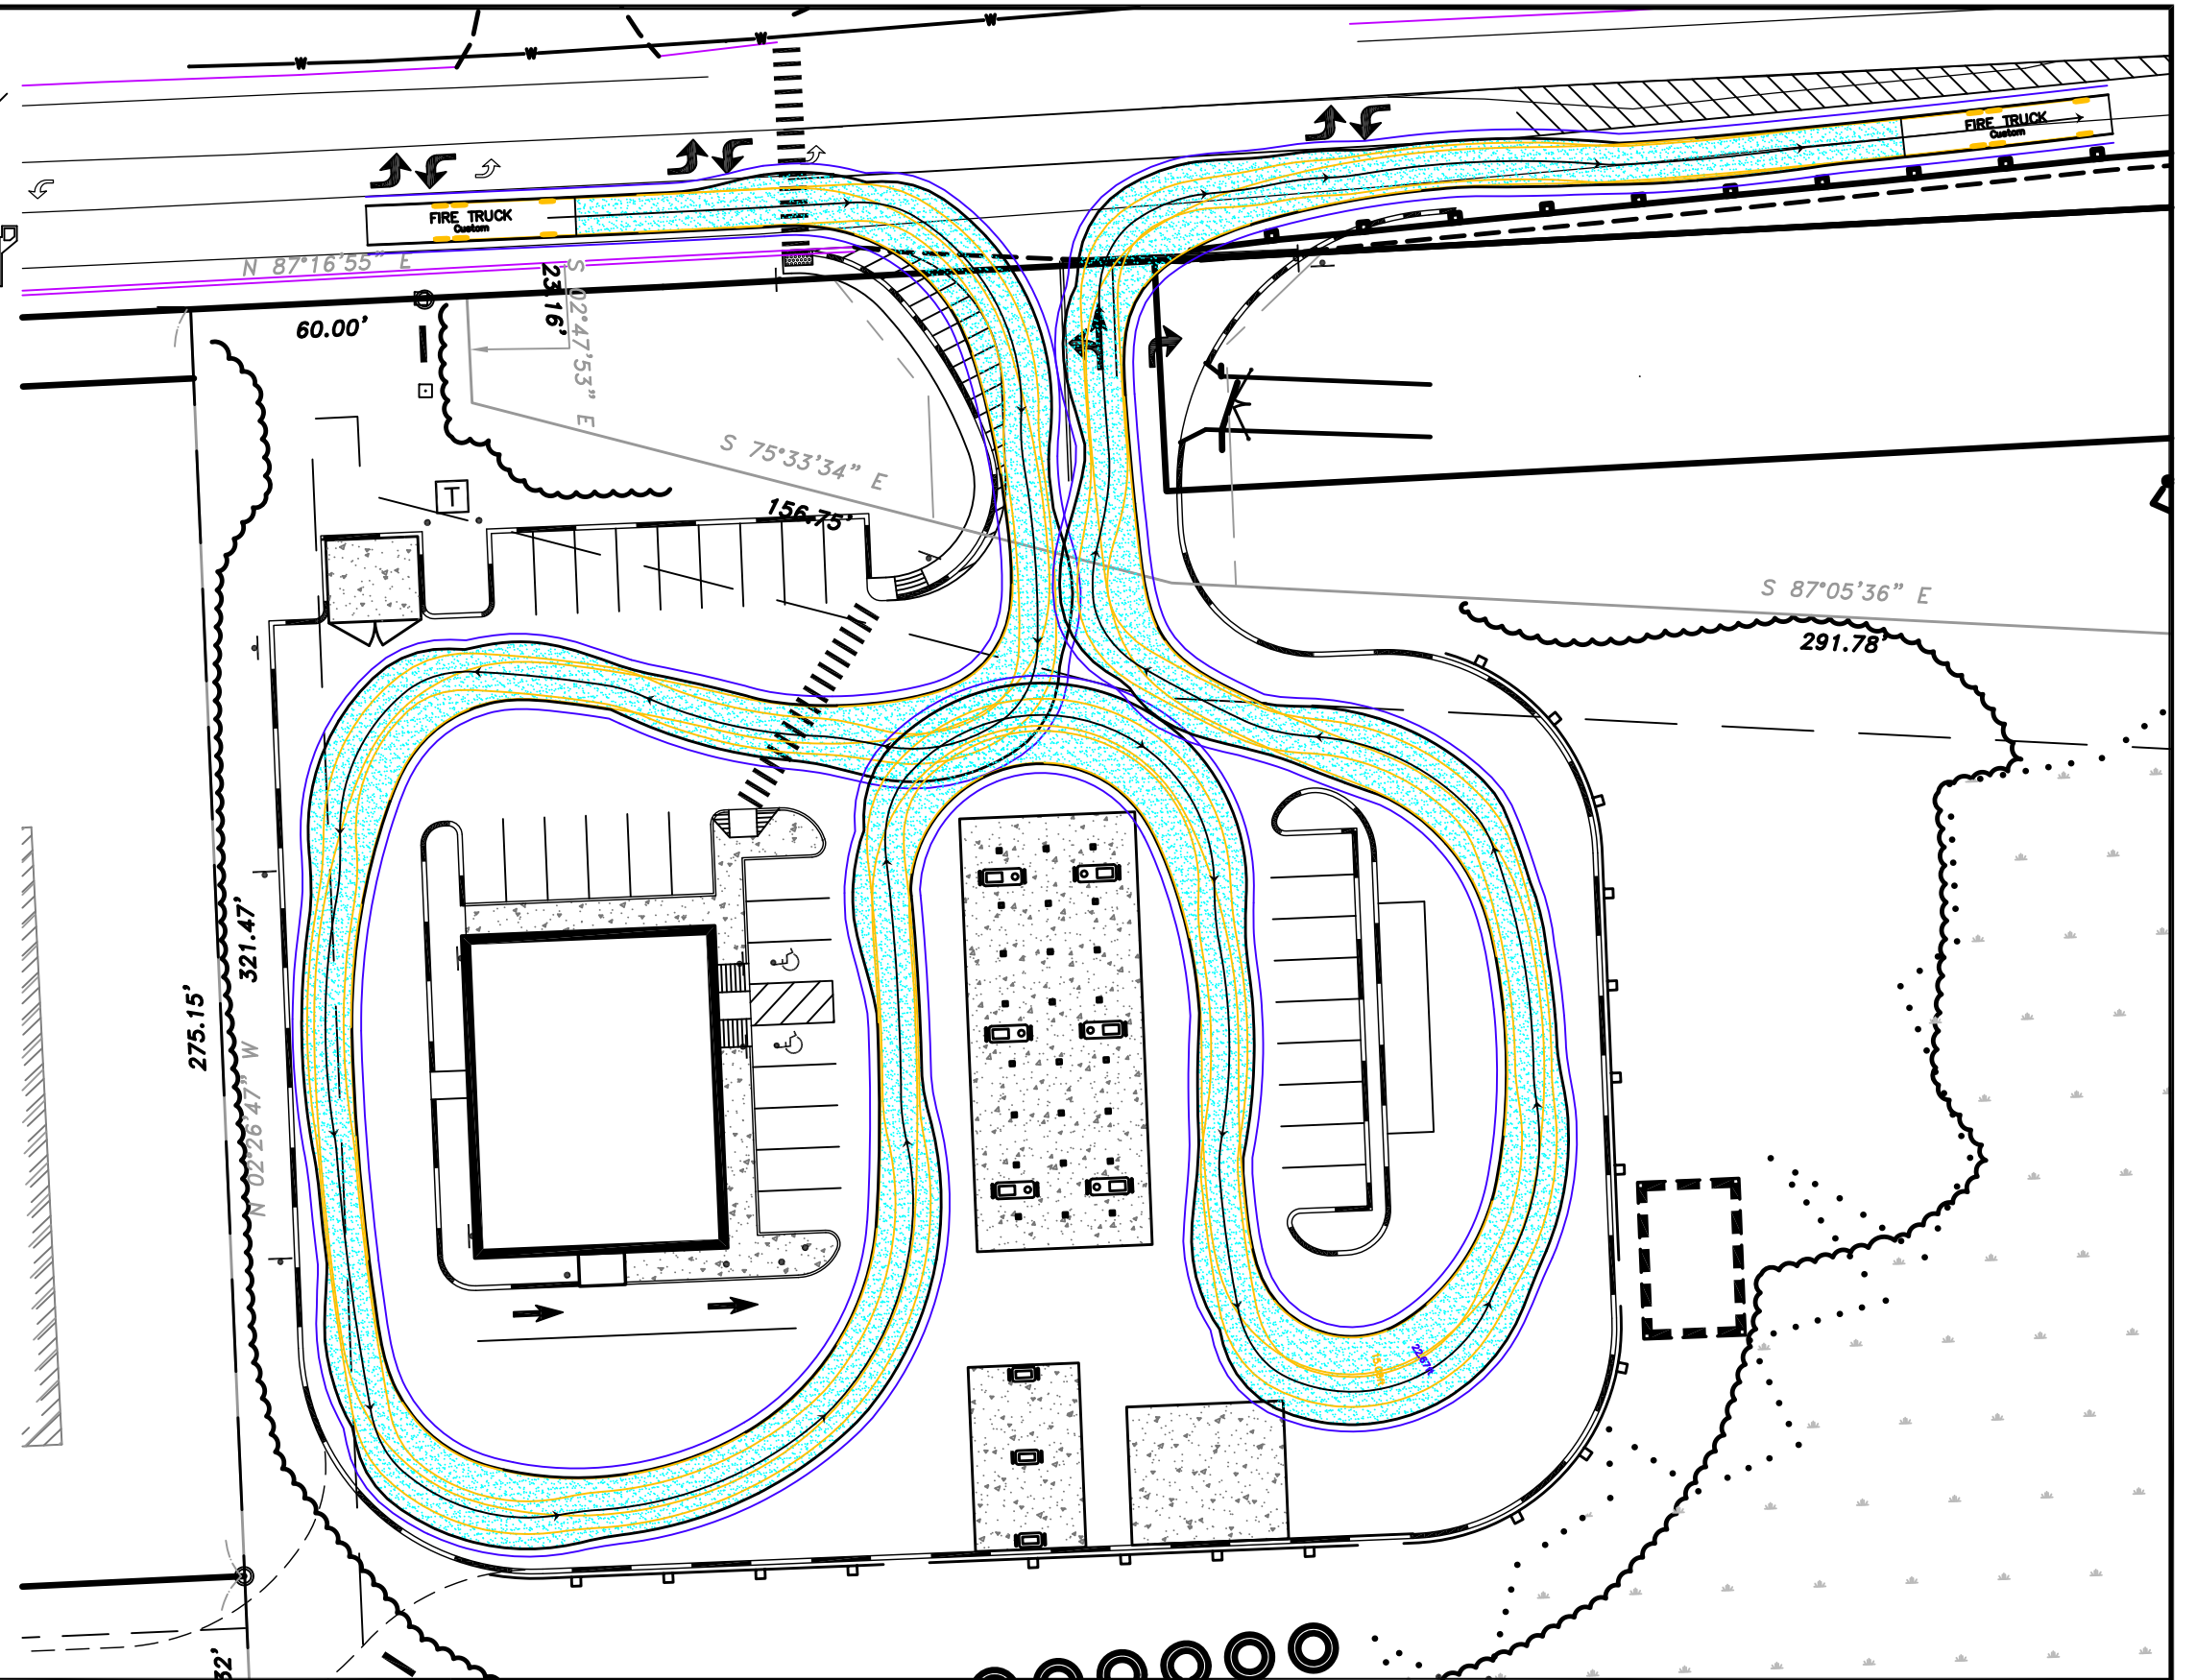

**DH** DeLuca-Hoffman Associates, Inc.  
 778 MAIN STREET, SUITE 8  
 SOUTH PORTLAND, ME 04106  
 207.775.1121  
 WWW.DELUCAHOFFMAN.COM

DRAWN:	BEK	DATE:	04.18.13
DESIGNED:	BEK	SCALE:	1" = 40'
CHECKED:	SRB	JOB NO.:	3118
FILE NAME:	3118-AUTOTURN.DWG		

**MULTI-USE DEVELOPMENT  
 PORTLAND, ME**

**AUTOTURN TURNING MOVEMENT  
 ANALYSIS  
 FIRE TRUCK AT 5MPH**

FIGURE  
**AT-3**