

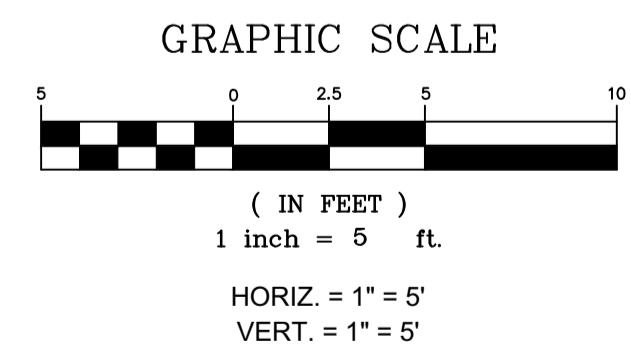


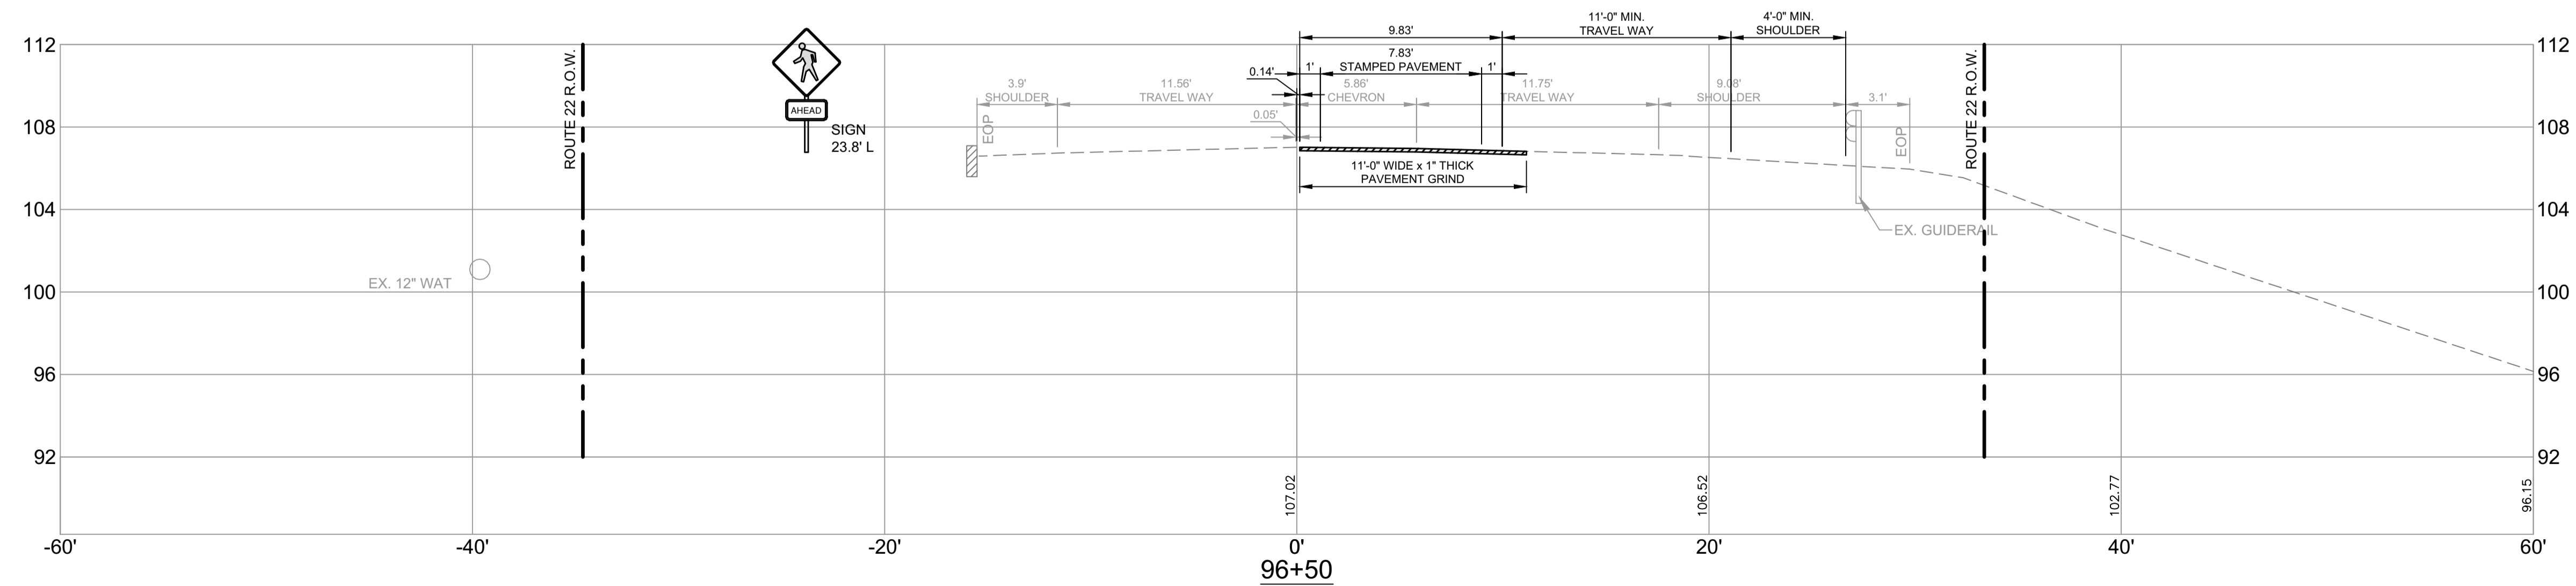

CITY OF PORTLAND
APPROVED SITE PLAN
Subject to Conditions of Approval
and Standard Conditions

DATE OF APPROVAL **11-12-2014**
PLANNER **Jean Frase**
PROJECT NO. **2014-138** (Amends **2013-086**)

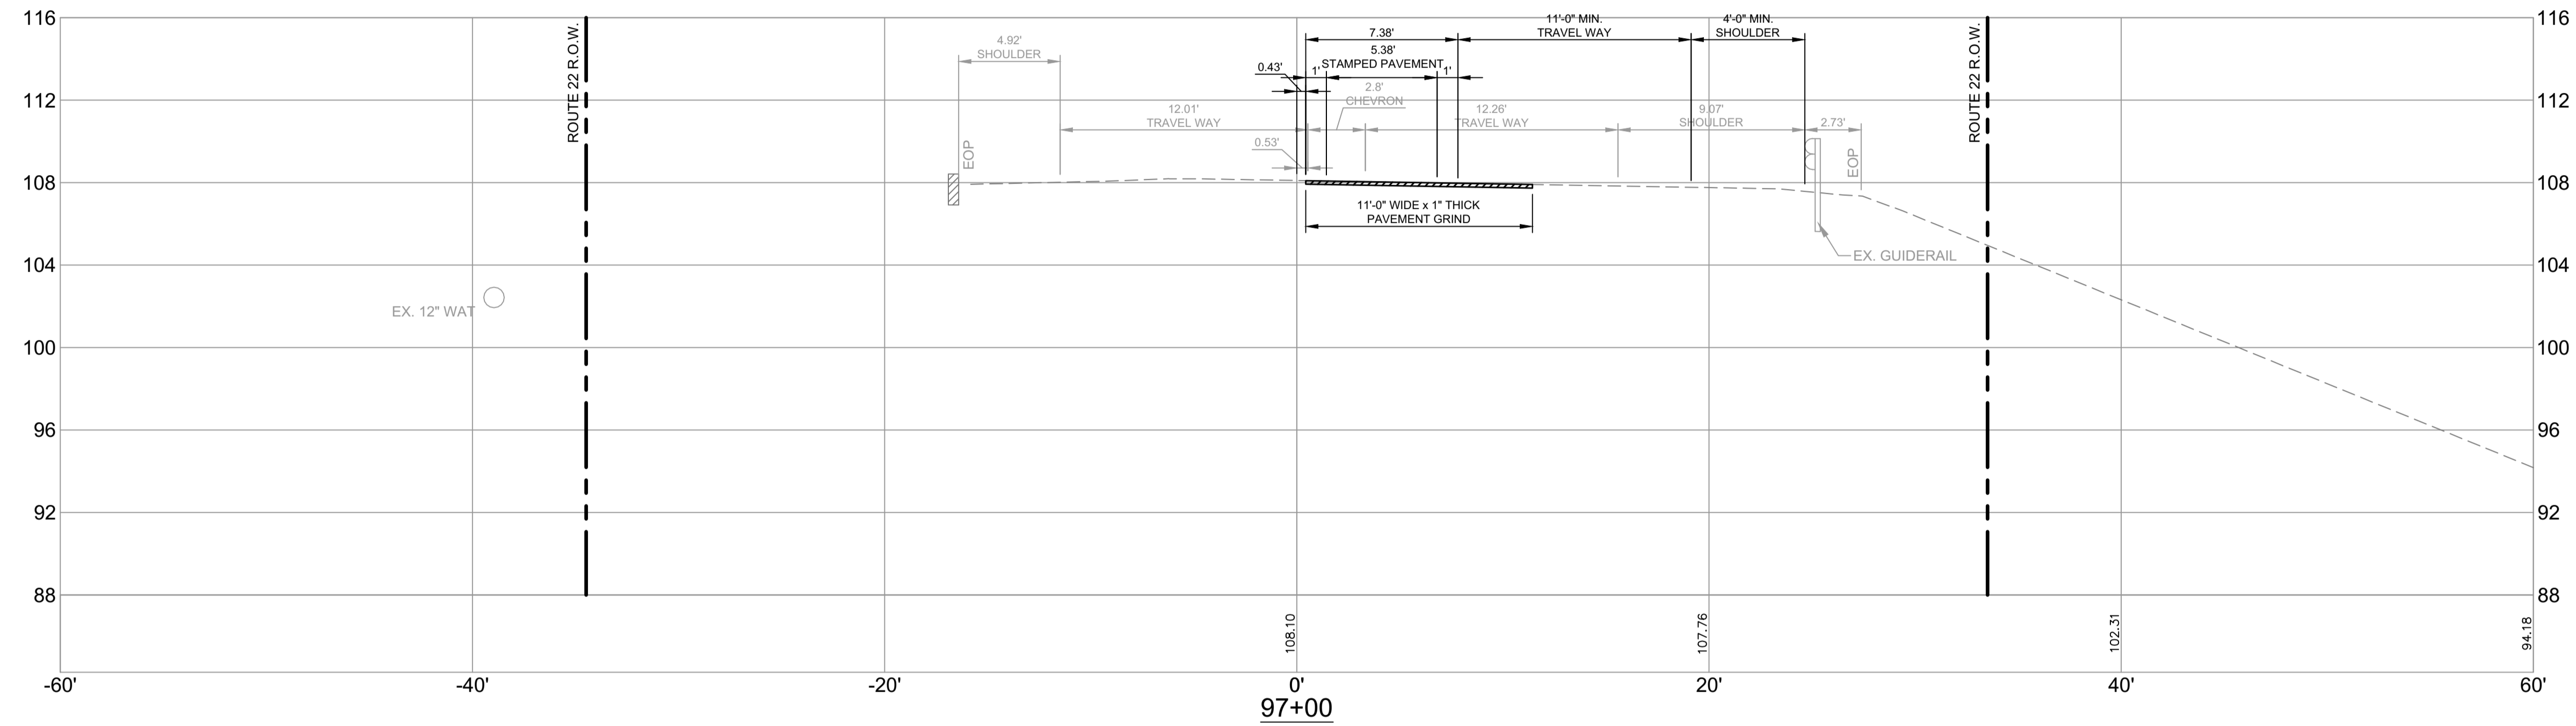

REV	DATE	DESCRIPTION
4	10.27.14	ADDED TACTILE WARNING STRIP AND R.O.W. LINE PER CITY COMMENTS
3	08.13.14	SUBMITTED TO CITY OF PORTLAND
2	08.08.14	SUBMITTED TO CITY OF PORTLAND
1	07.23.14	SUBMITTED TO CITY OF PORTLAND AND MDT

FAY, SPOFFORD & THORNDIKE ENGINEERS • PLANNERS • SCIENTISTS 778 MAIN ST., SUITE 8, SOUTH PORTLAND, ME 04106	JOB NO. 3118.01
	SHEET C-6.2 OFF