



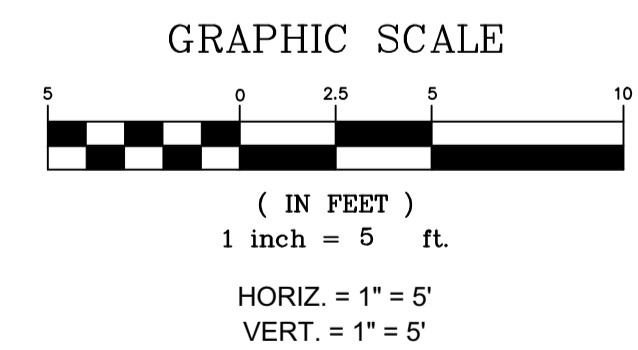

CITY OF PORTLAND
 APPROVED SITE PLAN
 Subject to Conditions of Approval
 and Standard Conditions

DATE OF APPROVAL **11-12-2014**
 PLANNER **Jean Frase**
 PROJECT NO. **2014-138** (amends **2013-086**)

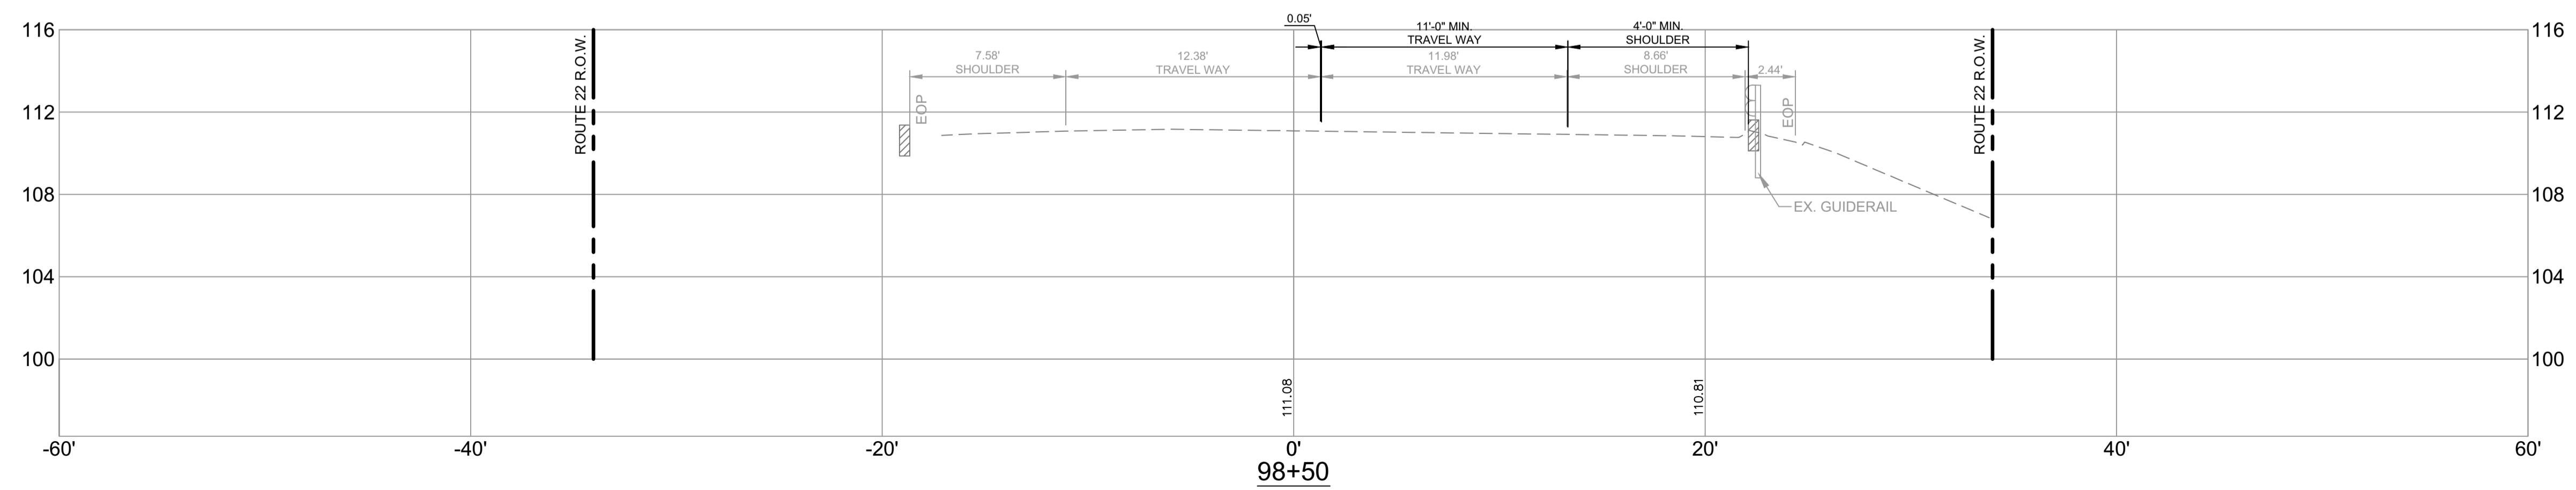

REV	DATE	DESCRIPTION	JOB NO.
4	10.27.14	ADDED TACTILE WARNING STRIP AND R.O.W. LINE PER CITY COMMENTS	3118.01
3	08.13.14	SUBMITTED TO CITY OF PORTLAND	
2	08.08.14	SUBMITTED TO CITY OF PORTLAND	
1	07.23.14	SUBMITTED TO CITY OF PORTLAND AND MDT	

FST **FAY, SPOFFORD & THORNDIKE**
 ENGINEERS • PLANNERS • SCIENTISTS
 778 MAIN ST., SUITE 8, SOUTH PORTLAND, ME 04106
 SHEET C-6.4 OFF