


**PLANTINGS LIST**


KEY	COMMON & BOTANICAL NAME	SIZE	ROOT	QTY	NOTES
A	DARK AMERICAN ARBORVITAE <i>Occidentalis 'Nigra'</i>	5' - 6' HT.	B & B	21	
B	ACCOLADE CHERRY <i>Prunus 'Accolade'</i>	2" CAL.	B & B	10	
C	GREY OWL JUNIPER <i>Juniperus virginiana 'Grey Owl'</i>	2 1/2' SPR.	B & B	7	
D	SWAMP WHITE OAK <i>Quercus bicolor</i>	2" CAL.	B & B	6	
E	HIGHBUSH BLUEBERRY <i>V. Corymbosum</i>	3' - 4' HT.	CONT.	20	3 CANES
F	SHASTA VIBURNUM <i>Viburnum plicatum f. tomentosum 'Shasta'</i>	3' - 4' HT.	B & B	15	
G	WHITE SPRUCE <i>Picea glauca</i>	5' - 6' HT.	B & B	7	
H	RIVER BIRCH <i>Betula nigra</i>	8' - 10' HT.	B & B	4	
PB	PLANTING BEDS FOR ASSORTED PERENNIALS @ 15" DEEP PREPARED PLANTING SOIL				
I	BAYBERRY <i>Myrica pennsylvanica</i>	#3		5	
J	BLACK TUPELO <i>Wyssa Sylvatica</i>	2" CAL.	B & B	2	
K	WINTERBERRY <i>Ilex Verticillata 'Apollo'</i>	#2		5	
L	EASTERN LARCH <i>Larix laricina</i>	5' - 6' HT.	B & B	3	

**SKYWAY DRIVE**

**MAINE TURNPIKE**

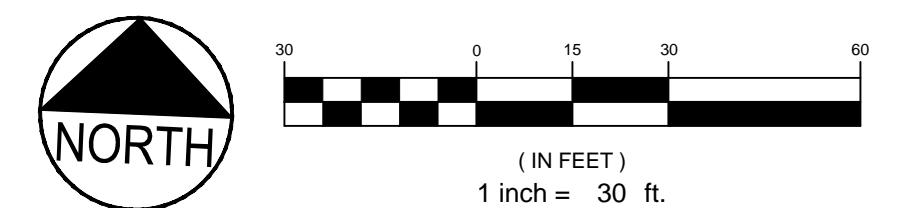

REV	DATE	DESCRIPTION	REV	DATE	DESCRIPTION
11	08.03.15	FINAL PLANS ISSUED TO CITY OF PORTLAND, ISSUED FOR CONSTRUCTION	6	08.06.14	REVISED PER CITY COMMENTS AND VALUE ENGINEERING
10	07.31.15	ADDED LANDSCAPE ISLAND PER CITY ARBORIST	5	07.22.14	REVISED LANDSCAPE AND SUBMITTED AMENDED PLANS TO CITY AND MEDEP
9	04.21.15	REVISED PER NEW LAYOUT	4	05.03.13	REVISED AND RESUBMITTED TO CITY
8	11.05.14	REVISED PER CITY ARBORIST COMMENTS AND RESUBMITTED	3	04.18.13	REVISED PER CITY STAFF COMMENTS
7	10.27.14	REVISED PER CITY ARBORIST COMMENTS AND RESUBMITTED	2	04.09.13	SUBMITTED TO MEDEP STORMWATER DISCHARGE PERMIT
			1	03.28.13	SUBMITTED TO CITY OF PORTLAND
REV		DATE	REV		DATE
		DESCRIPTION			DESCRIPTION
REVISIONS			REVISIONS		

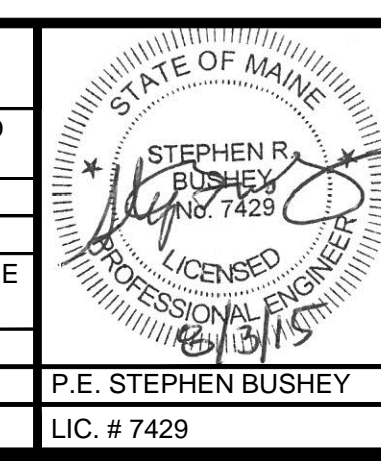

PROJECT  
**MULTI-USE DEVELOPMENT**  
2282 CONGRESS ST., PORTLAND, ME

SHEET TITLE  
**LANDSCAPE PLAN**

CLIENT  
CJ DEVELOPERS, INC.  
35 PRIMROSE LANE, FREEPORT, MAINE 04032  
AND PORTLAND PROPERTY HOLDINGS, LLC  
2 MAIN STREET, SUITE 200, TOPSHAM, MAINE 04086

**FST** 100 YEARS  
**FAY, SPOFFORD & THORNDIKE**  
ENGINEERS • PLANNERS • SCIENTISTS  
778 MAIN ST., SUITE 8, SOUTH PORTLAND, ME 04106

DRAWN: CMW      DATE: OCTOBER 2013  
DESIGNED: SRB      SCALE: 1" = 30'  
CHECKED: SRB      JOB NO. 3118  
FILE NAME: 3118-SP  
SHEET **C-5.0**