
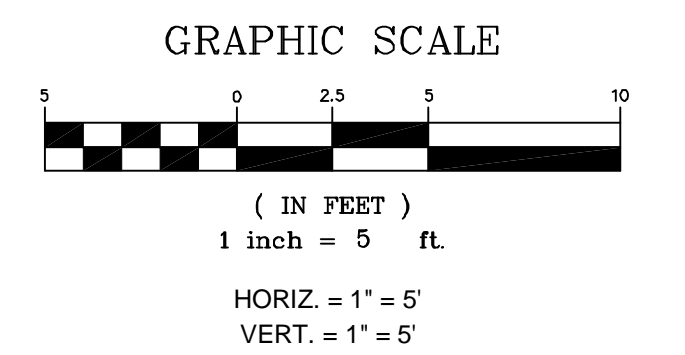
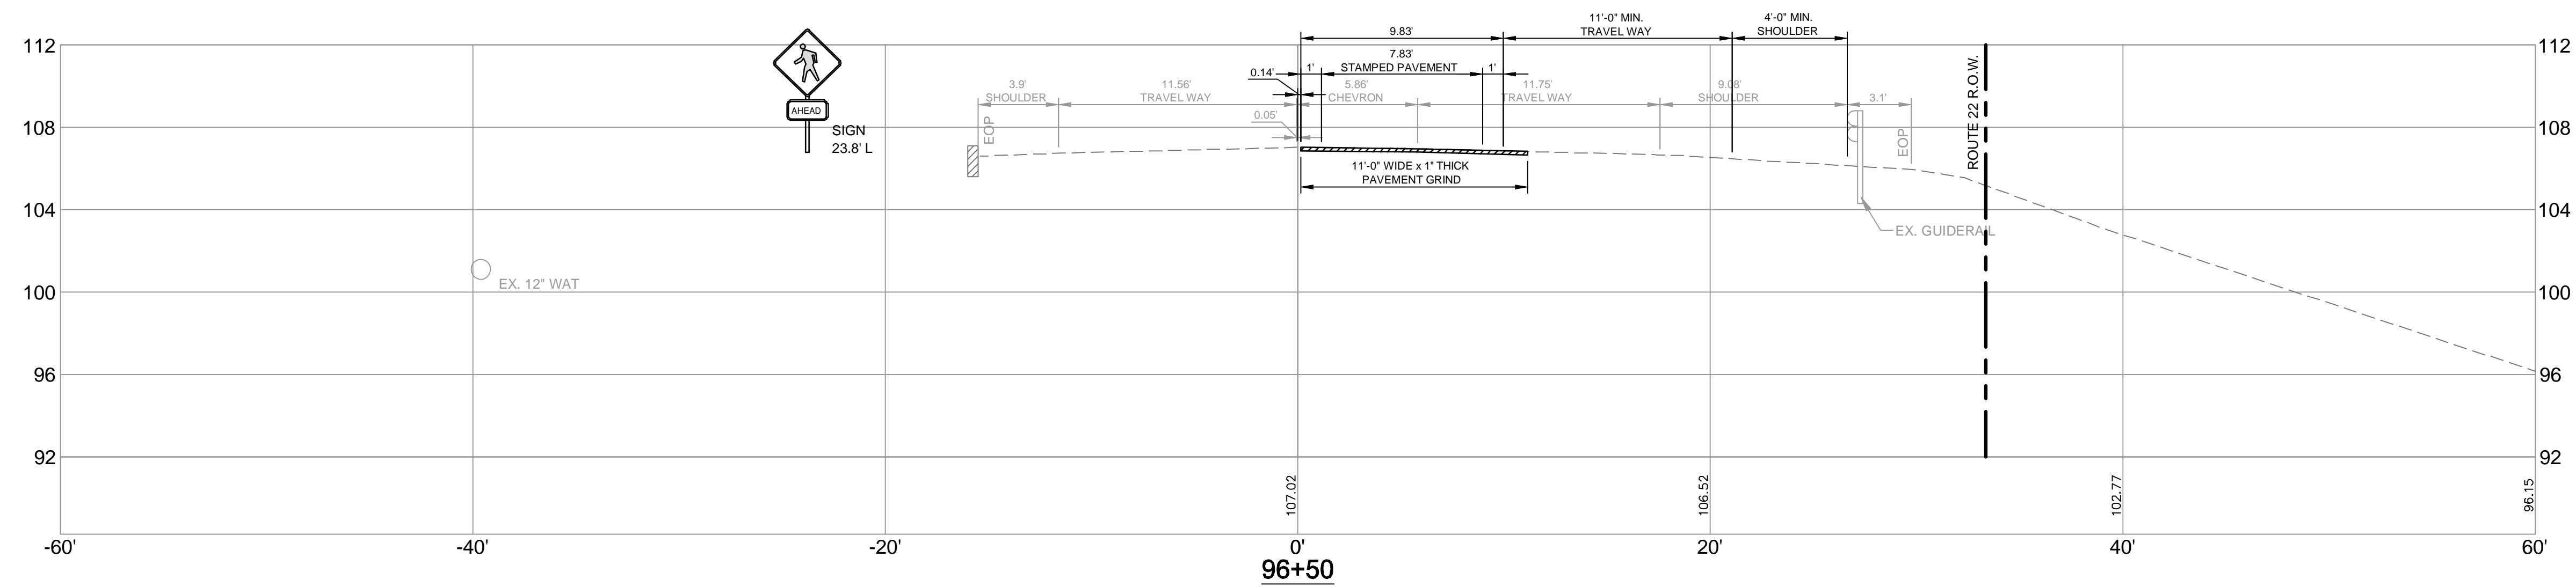





REV	DATE	DESCRIPTION	JOB NO.
3	08.13.14	SUBMITTED TO CITY OF PORTLAND	3118.01
2	08.08.14	SUBMITTED TO CITY OF PORTLAND	
1	07.23.14	SUBMITTED TO CITY OF PORTLAND AND MDOT	

FST  
 100 YEARS  
**FAY, SPOFFORD & THORNDIKE**  
 ENGINEERS · PLANNERS · SCIENTISTS  
 778 MAIN ST, SUITE 8, SOUTH PORTLAND, ME 04106

SHEET  
**C-6.1 OFF**

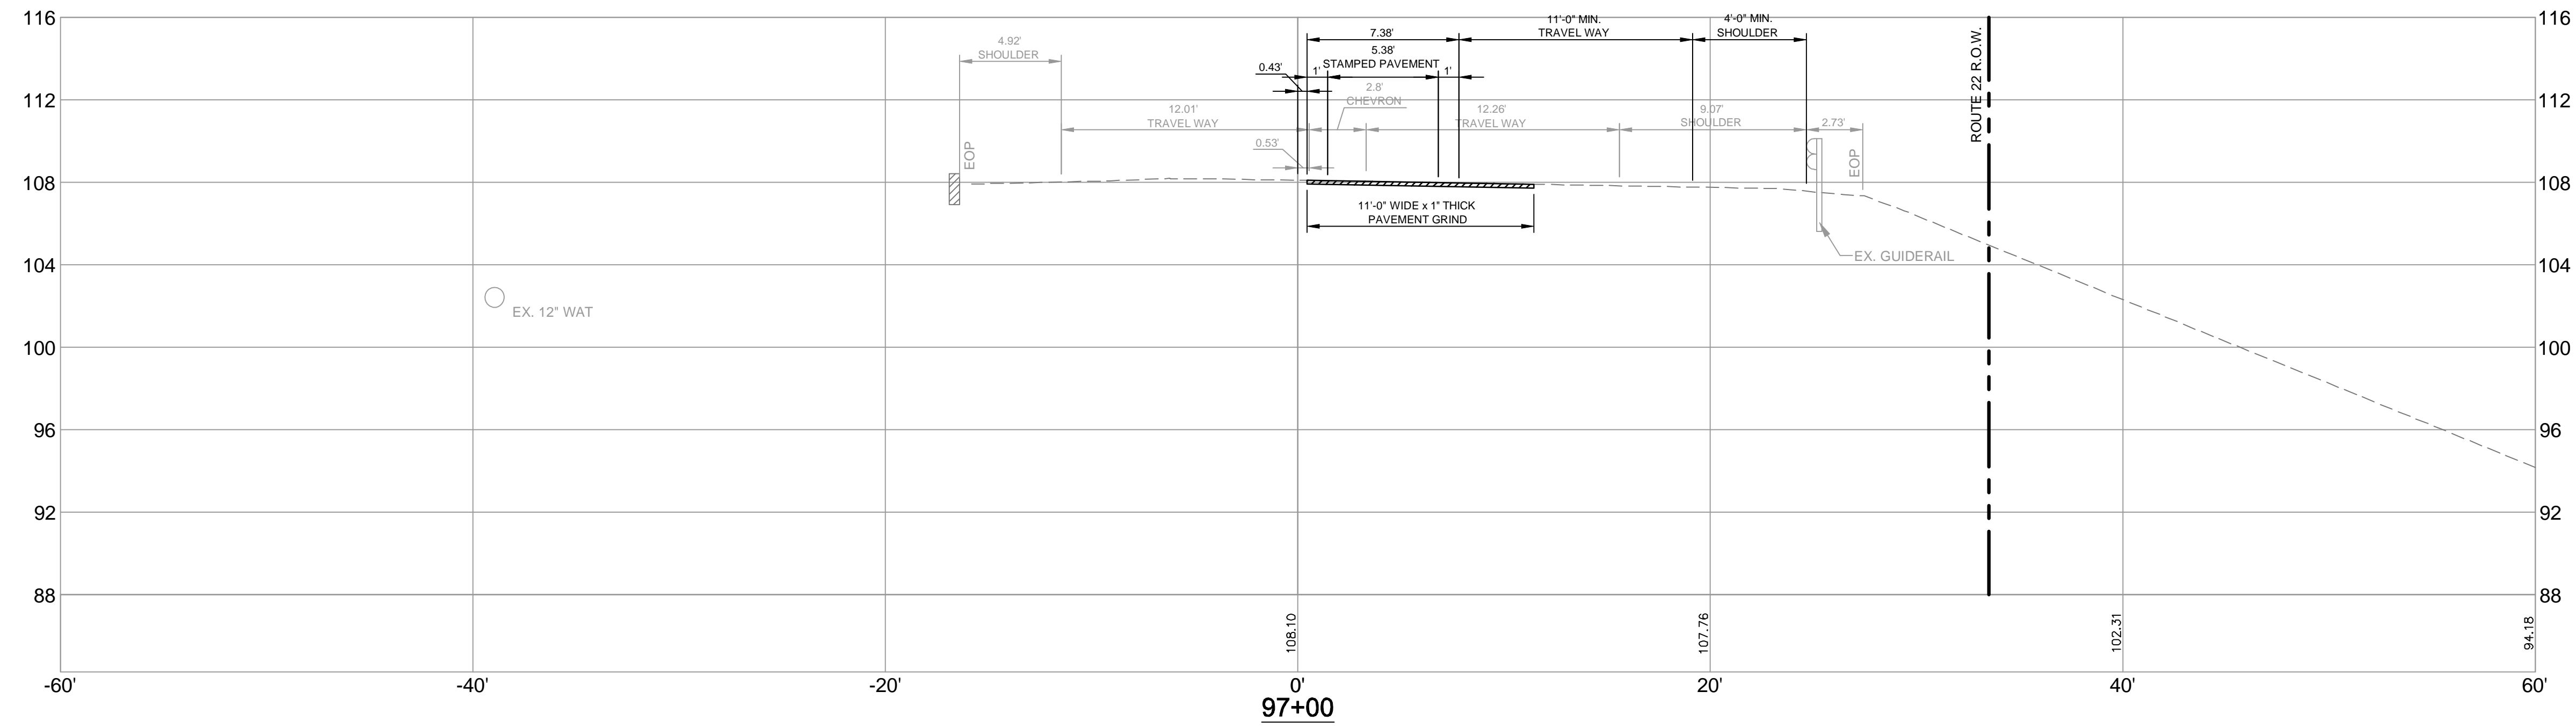



REV	DATE	DESCRIPTION	JOB NO.
3	08.13.14	SUBMITTED TO CITY OF PORTLAND	3118.01
2	08.08.14	SUBMITTED TO CITY OF PORTLAND	
1	07.23.14	SUBMITTED TO CITY OF PORTLAND AND MDOT	
FST FAY, SPOFFORD & THORNDIKE ENGINEERS · PLANNERS · SCIENTISTS 778 MAIN ST, SUITE 8, SOUTH PORTLAND, ME 04106			SHEET C-6.2 OFF

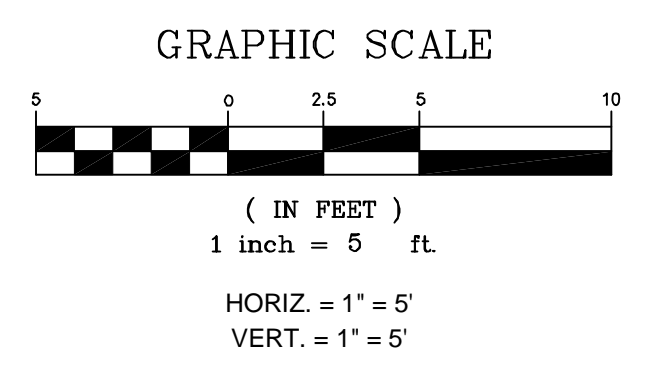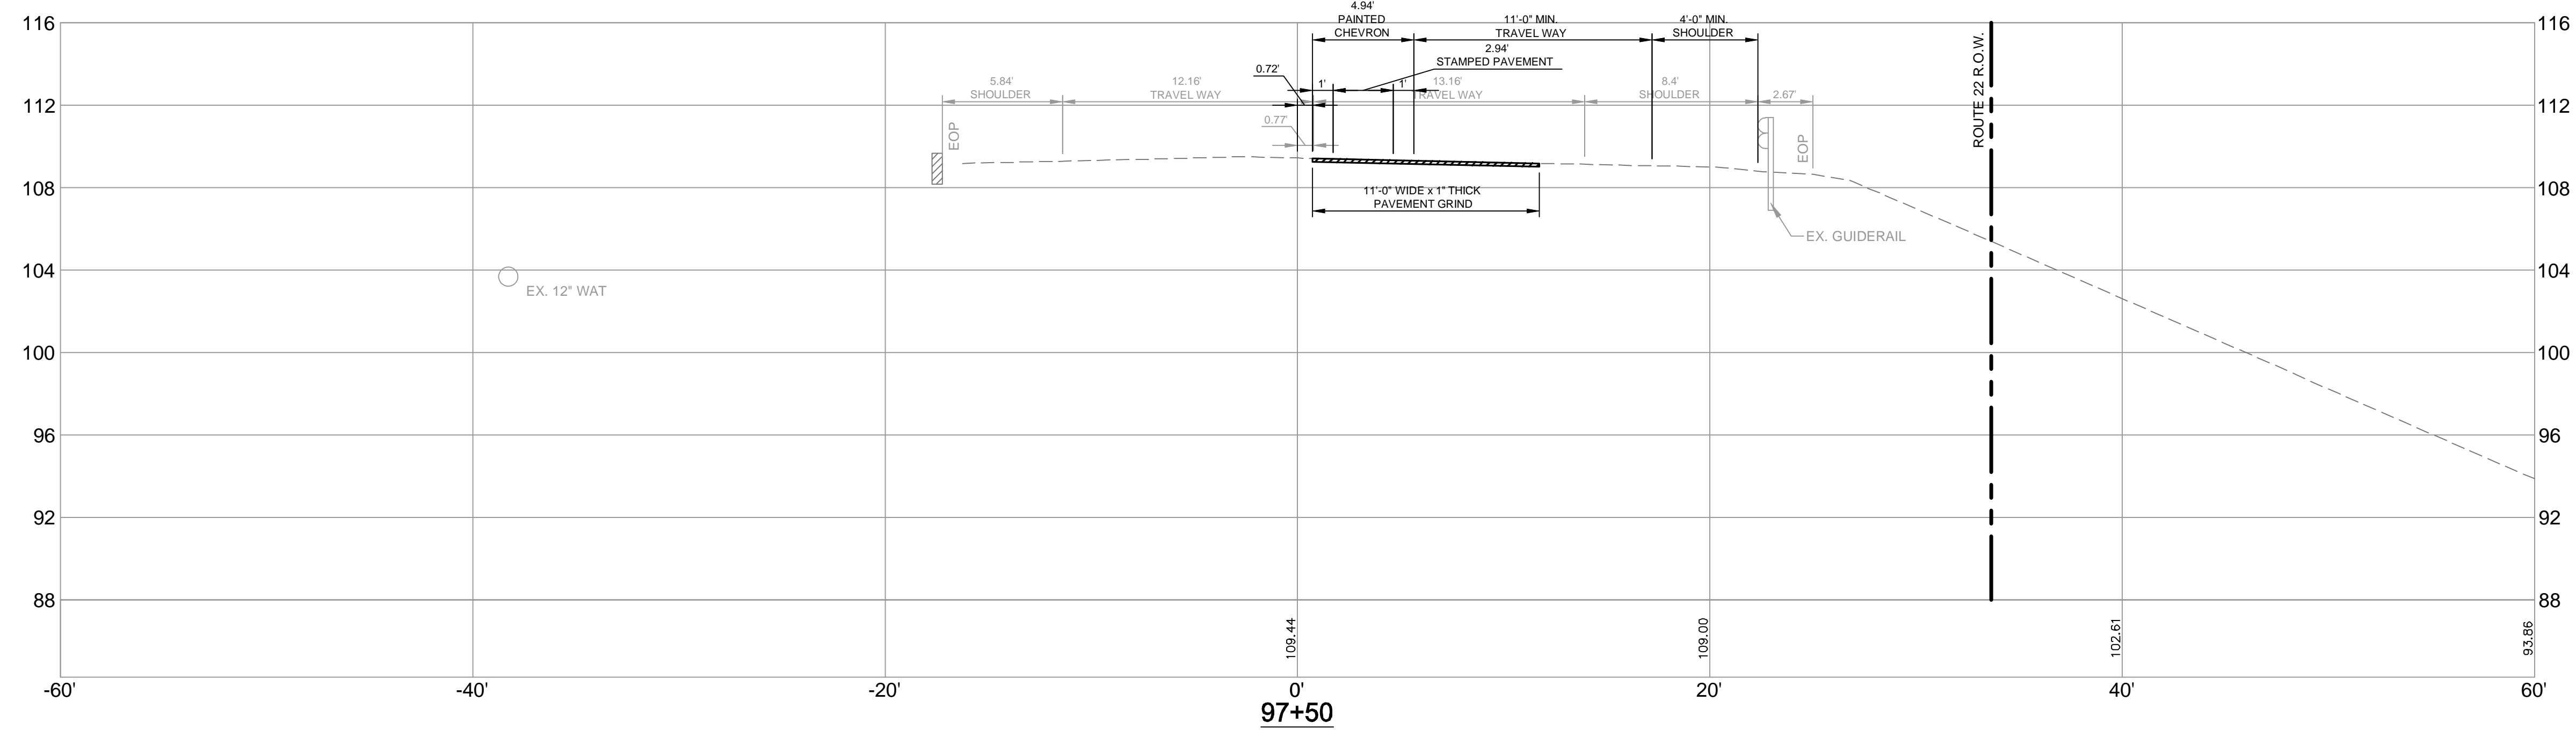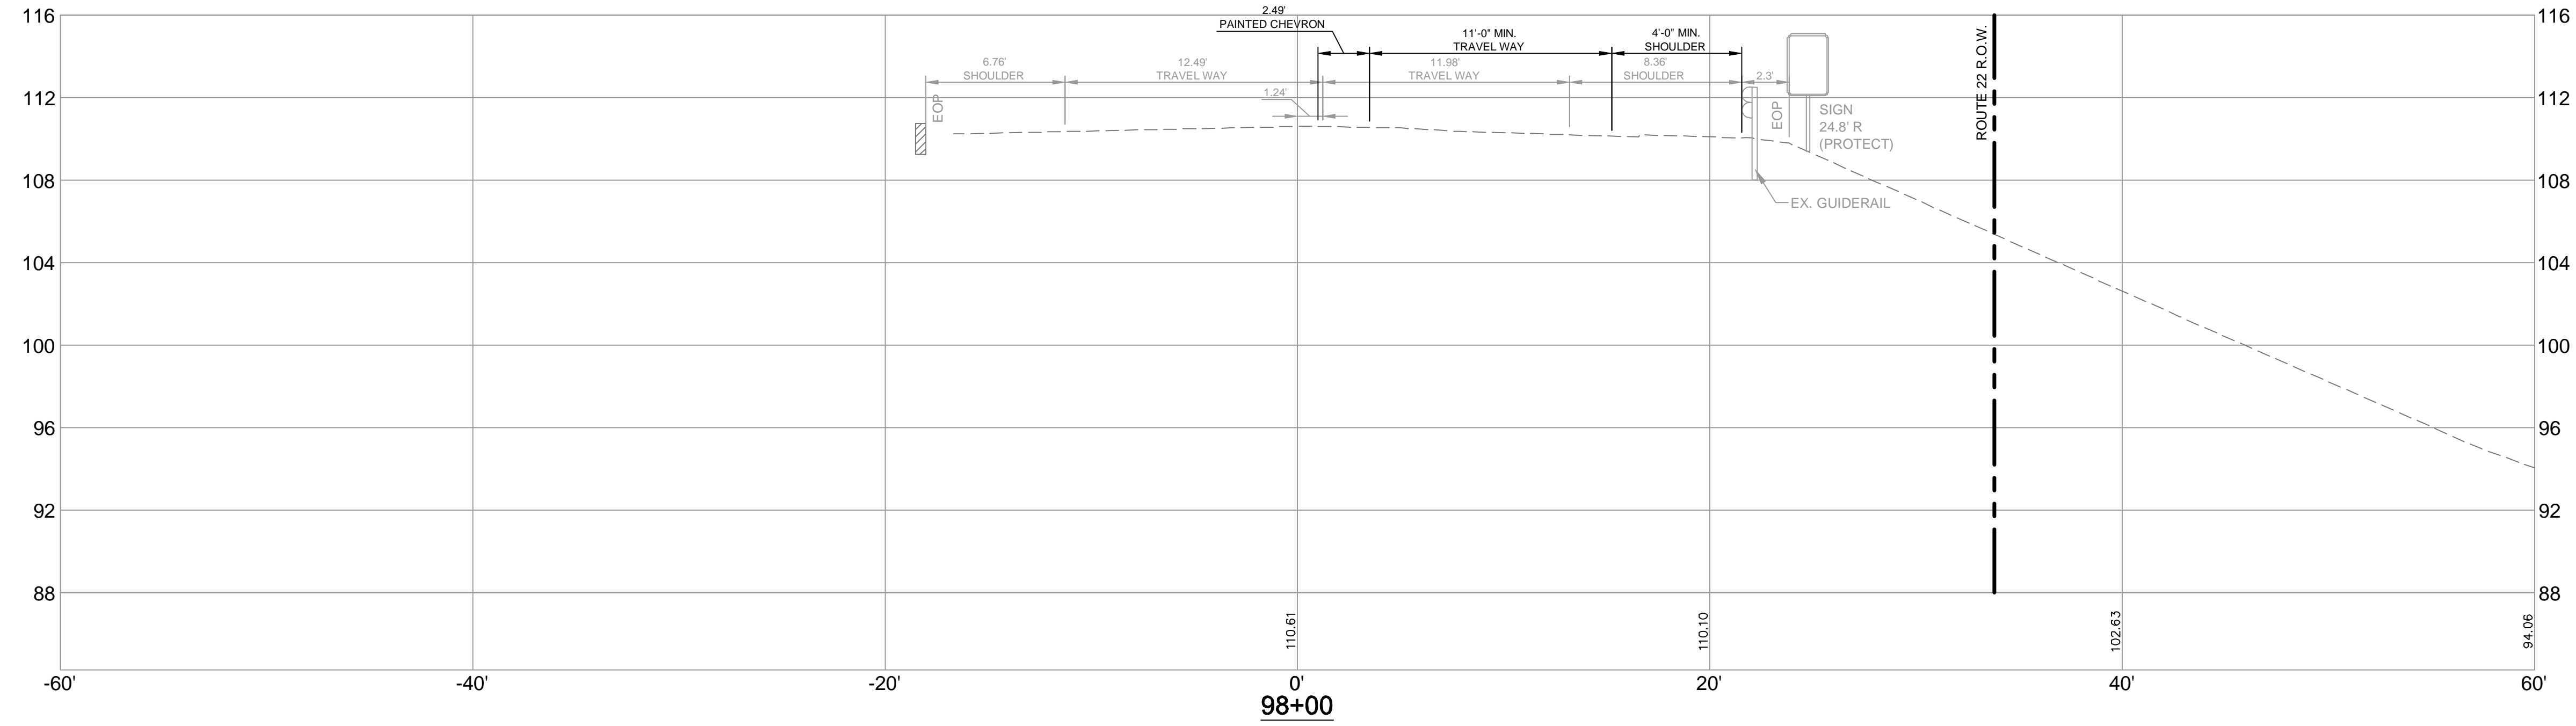

REV	DATE	DESCRIPTION	JOB NO.
3	08.13.14	SUBMITTED TO CITY OF PORTLAND	3118.01
2	08.08.14	SUBMITTED TO CITY OF PORTLAND	
1	07.23.14	SUBMITTED TO CITY OF PORTLAND AND MDOT	

**FST** **FAY, SPOFFORD & THORNDIKE**  
 ENGINEERS · PLANNERS · SCIENTISTS  
 778 MAIN ST, SUITE 8, SOUTH PORTLAND, ME 04106

SHEET  
**C-6.3 OFF**

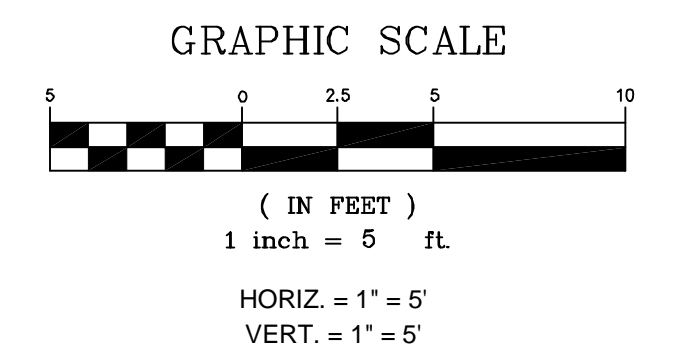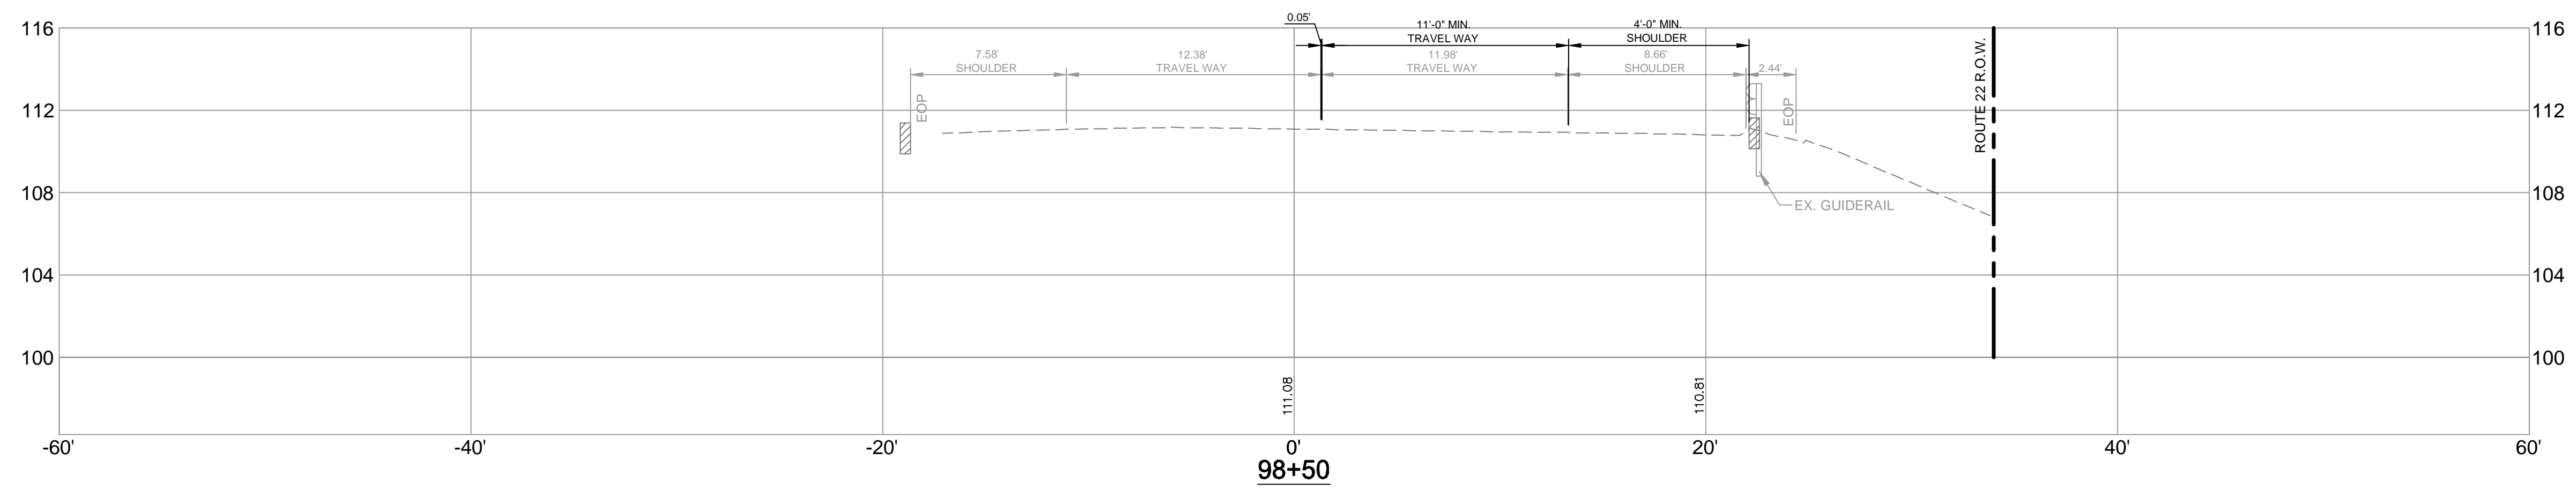

REV	DATE	DESCRIPTION	JOB NO.
3	08.13.14	SUBMITTED TO CITY OF PORTLAND	3118.01
2	08.08.14	SUBMITTED TO CITY OF PORTLAND	
1	07.23.14	SUBMITTED TO CITY OF PORTLAND AND MDOT	
FST 100 YEARS FAY, SPOFFORD & THORNDIKE ENGINEERS · PLANNERS · SCIENTISTS 778 MAIN ST., SUITE 8, SOUTH PORTLAND, ME 04106			SHEET C-6.4 OFF