


PLANTINGS LIST

KEY	COMMON & BOTANICAL NAME	SIZE	ROOT	QTY	NOTES
A	DARK AMERICAN ARBORVITAE <i>Occidentalis 'Nigra'</i>	5' - 6' HT.	B & B	21	
B	ACCOLADE CHERRY <i>Prunus 'Accolade'</i>	2" CAL.	B & B	10	
C	GREY OWL JUNIPER <i>Juniperus virginiana 'Grey Owl'</i>	2½ SPR.	B & B	0	FUTURE ISLAND COVER
D	PIN OAK <i>Q. Palustris</i>	3" CAL.	B & B	6	
E	HIGHBUSH BLUEBERRY <i>V. Corymbosum</i>	3' - 4' HT.	CONT.	20	3 CANES
F	SHASTA VIBURNUM <i>Viburnum plicatum f. tomentosum 'Shasta'</i>	3' - 4' HT.	B & B	15	
G	EASTERN WHITE PINE <i>Pinus strobus</i>	5' - 6' HT.	B & B	12	
H	RIVER BIRCH <i>Betula nigra</i>	8' - 10' HT.	B & B	4	
PB	PLANTING BEDS FOR ASSORTED PERENNIALS @ 15" DEEP PREPARED PLANTING SOIL				

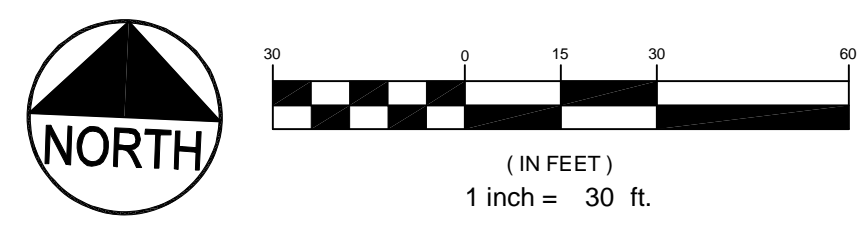

6	08.06.14	REVISED PER CITY COMMENTS AND VALUE ENGINEERING		PROJECT MULTI-USE DEVELOPMENT 2282 CONGRESS ST., PORTLAND, ME SHEET TITLE LANDSCAPE PLAN	
5	07.22.14	REVISED LANDSCAPE AND SUBMITTED AMENDED PLANS TO CITY AND MEDEP			
4	05.03.13	REVISED AND RESUBMITTED TO CITY			
3	04.18.13	REVISED PER CITY STAFF COMMENTS			
2	04.09.13	SUBMITTED TO MEDEP STORMWATER DISCHARGE PERMIT	CLIENT CJ DEVELOPERS, INC. 35 PRIMROSE LANE, FREEPORT, MAINE 04032 AND PORTLAND PROPERTY HOLDINGS, LLC 2 MAIN STREET, SUITE 200, TOPSHAM, MAINE 04086	DRAWN: CMW DESIGNED: SRB CHECKED: SRB FILE NAME: 3118-SP SHEET	
1	03.28.13	SUBMITTED TO CITY OF PORTLAND			DATE: OCTOBER 2013 SCALE: 1" = 30' JOB NO. 3118
REV	DATE	DESCRIPTION			