




A TREE INSTALLATION DETAIL: <10' HT.
N.T.S.

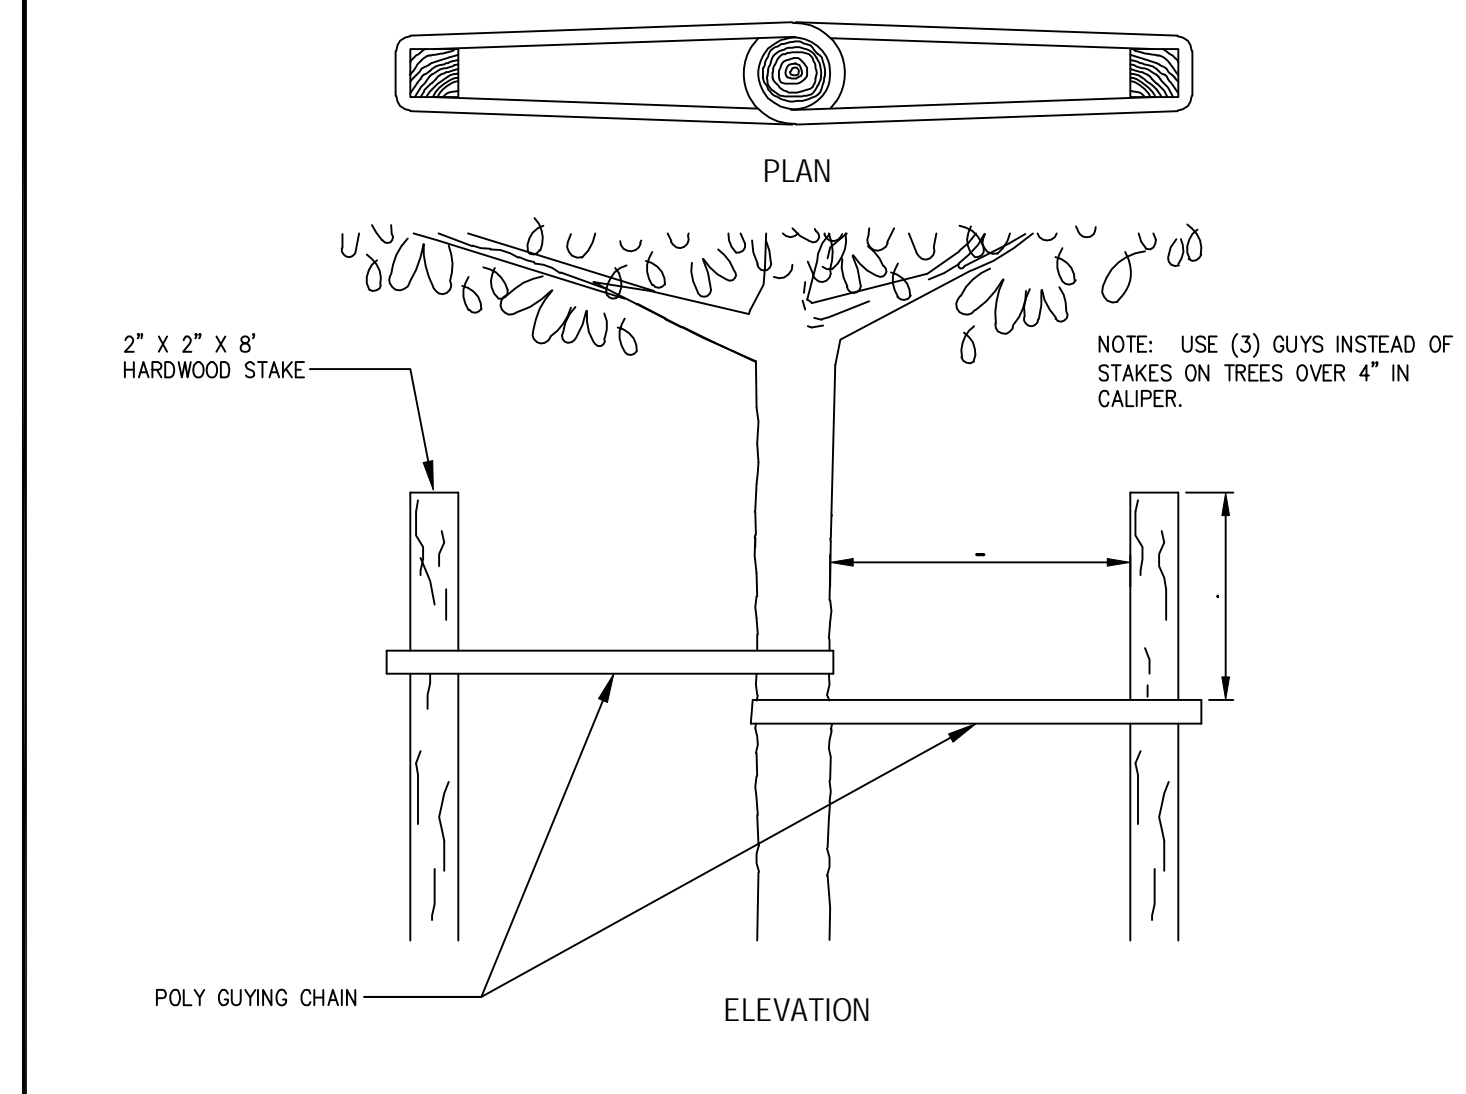

D POLY GUYING DETAIL
N.T.S.

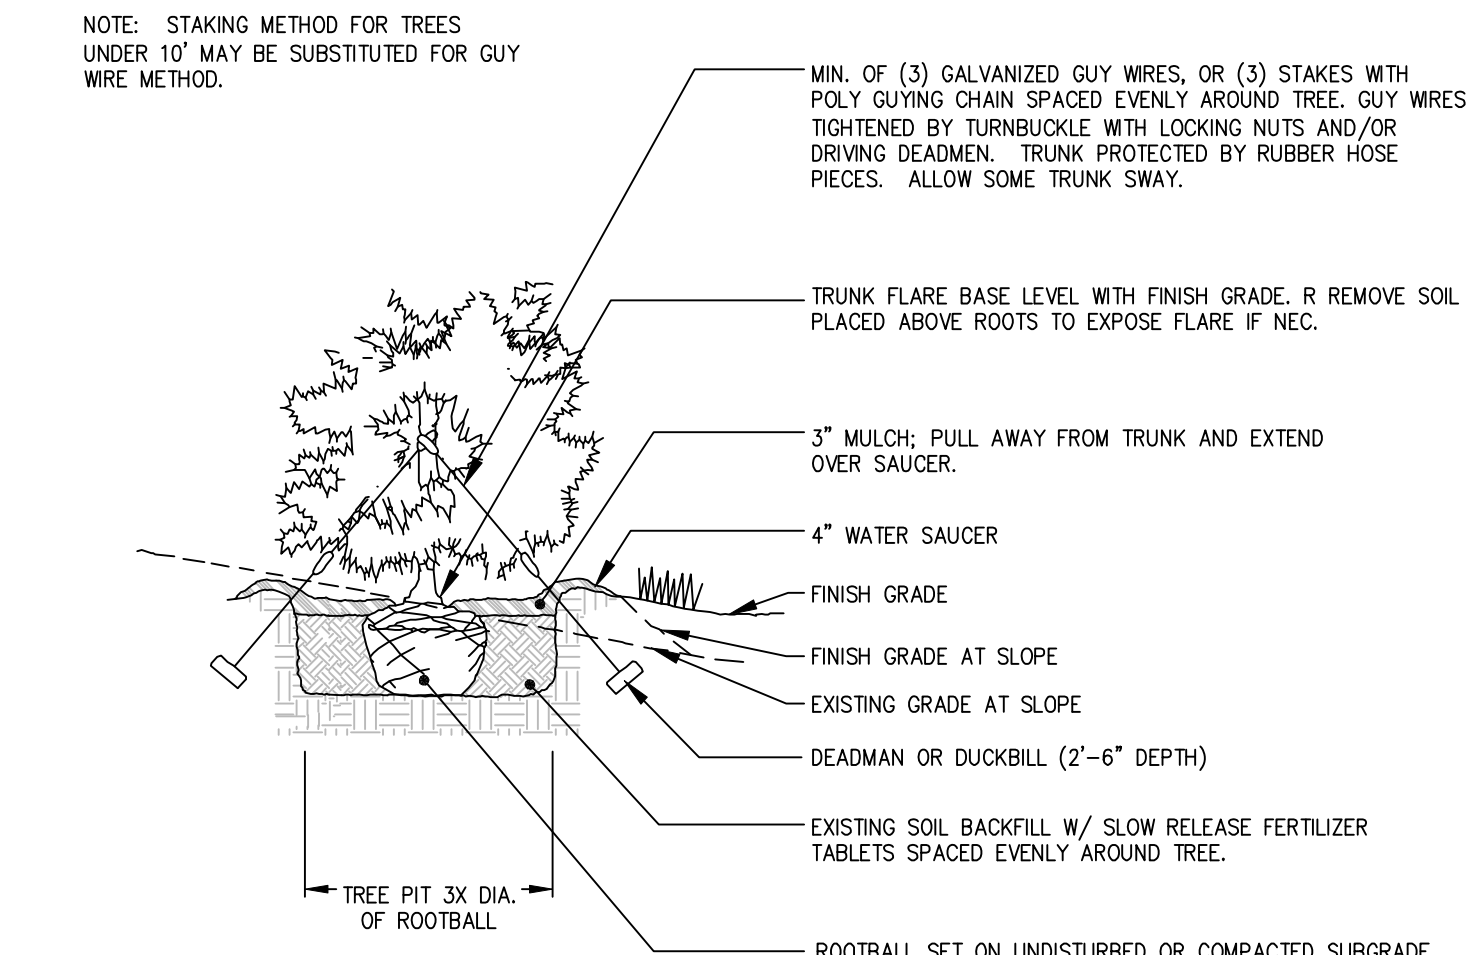


B CONIFER INSTALLATION DETAIL
N.T.S.

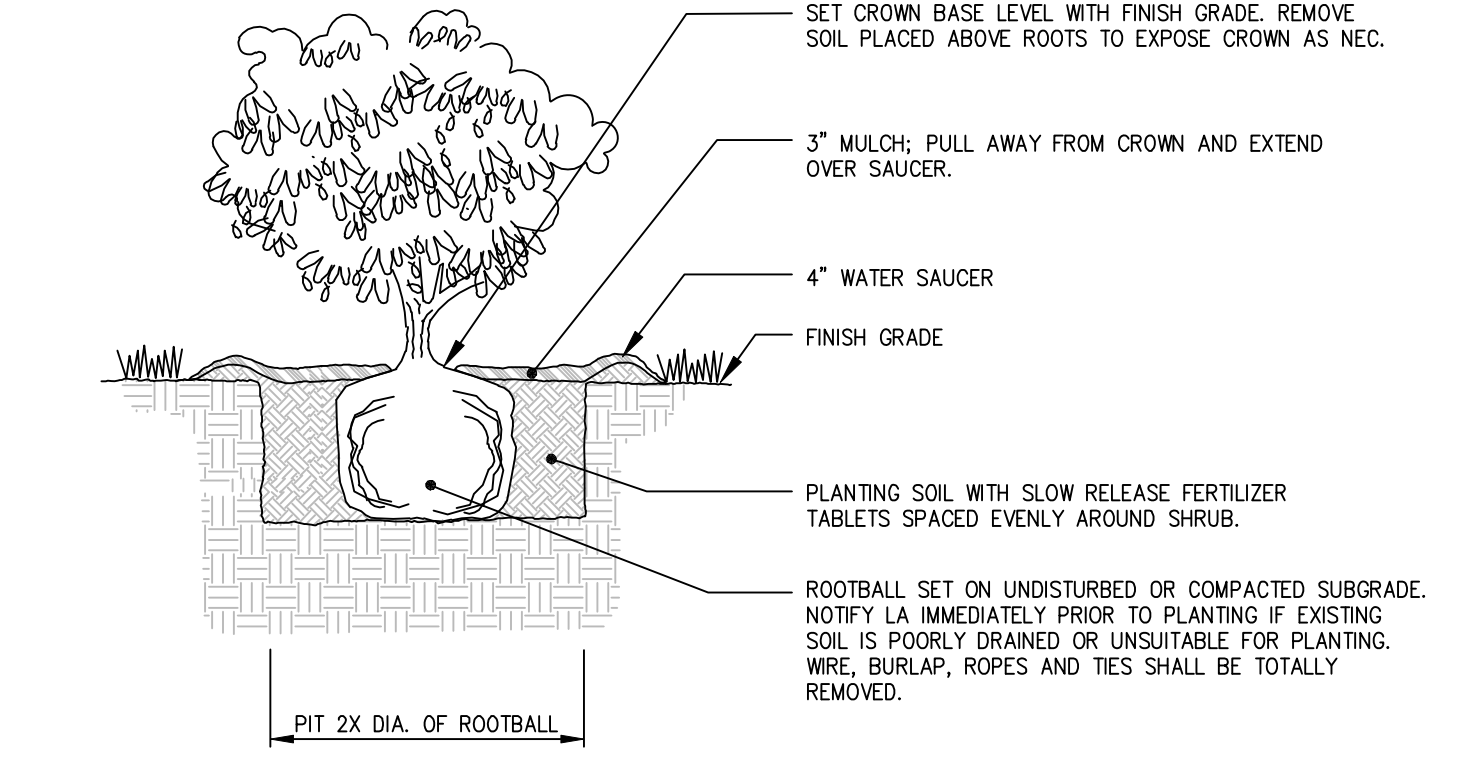

C SHRUB INSTALLATION DETAIL
N.T.S.

REV	DATE	DESCRIPTION
5	07.22.14	SUBMITTED AMENDED PLANS TO CITY AND MEDEP
4	05.03.13	REVISED AND RESUBMITTED TO CITY
3	04.18.13	REVISED PER CITY STAFF COMMENTS
2	04.09.13	SUBMITTED TO MEDEP STORMWATER DISCHARGE PERMIT
1	03.28.13	SUBMITTED TO CITY OF PORTLAND

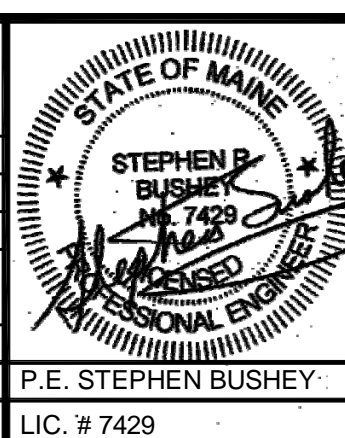

PROJECT: MULTI-USE DEVELOPMENT
2282 CONGRESS ST., PORTLAND, ME

SHEET TITLE: LANDSCAPE DETAILS

CLIENT: CJ DEVELOPERS, INC.
35 PRIMROSE LANE, FREEPORT, MAINE 04032
AND PORTLAND PROPERTY HOLDINGS, LLC
2 MAIN STREET, SUITE 200, TOPSHAM, MAINE 04086

FST 100 YEARS
FAY, SPOFFORD & THORNDIKE
ENGINEERS · PLANNERS · SCIENTISTS
778 MAIN ST, SUITE 8, SOUTH PORTLAND, ME 04106

DRAWN: CMW	DATE: OCTOBER 2013
DESIGNED: SRB	SCALE: N.T.S.
CHECKED: SRB	JOB NO. 3118
FILE NAME: 3118-DET	SHEET

C-8.0