



PLANTINGS LIST

KEY	COMMON & BOTANICAL NAME	SIZE	ROOT	QTY	NOTES
A	DARK AMERICAN ARBORVITAE <i>Occidentalis 'Nigra'</i>	5' - 6' HT.	B & B	21	
B	ACCOLADE CHERRY <i>Prunus 'Accolade'</i>	2" CAL.	B & B	10	
C	GREY OWL JUNIPER <i>Juniperus virginiana 'Grey Owl'</i>	2½" SPR.	B & B	7	
D	SWAMP WHITE OAK <i>Quercus bicolor</i>	2" CAL.	B & B	6	
E	HIGHBUSH BLUEBERRY <i>V. Corymbosum</i>	3' - 4' HT.	CONT.	20	3 CANES
F	SHASTA VIBURNUM <i>Viburnum plicatum f. tomentosum 'Shasta'</i>	3' - 4' HT.	B & B	15	
G	WHITE SPRUCE <i>Picea glauca</i>	5' - 6' HT.	B & B	7	
H	RIVER BIRCH <i>Betula nigra</i>	8' - 10' HT.	B & B	4	
PB	PLANTING BEDS FOR ASSORTED PERENNIALS @ 15" DEEP PREPARED PLANTING SOIL				
I	BAYBERRY <i>Myrica pennsylvanica</i>	#3		9	
J	BLACK TUPELO <i>Wyssa Sylvatica</i>	2" CAL.	B & B	2	
K	WINTERBERRY <i>Ilex Verticillata 'Apollo'</i>	#2		5	
L	EASTERN LARCH <i>Larix laricina</i>	5' - 6' HT.	B & B	3	

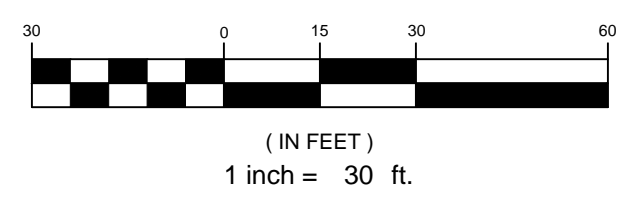

REV	DATE	DESCRIPTION
7	10.27.14	REVISED PER CITY ARBORIST COMMENTS AND RESUBMITTED
6	08.06.14	REVISED PER CITY COMMENTS AND VALUE ENGINEERING
5	07.22.14	REVISED LANDSCAPE AND SUBMITTED AMENDED PLANS TO CITY AND MEDEP
4	05.03.13	REVISED AND RESUBMITTED TO CITY
3	04.18.13	REVISED PER CITY STAFF COMMENTS
2	04.09.13	SUBMITTED TO MEDEP STORMWATER DISCHARGE PERMIT
1	03.28.13	SUBMITTED TO CITY OF PORTLAND

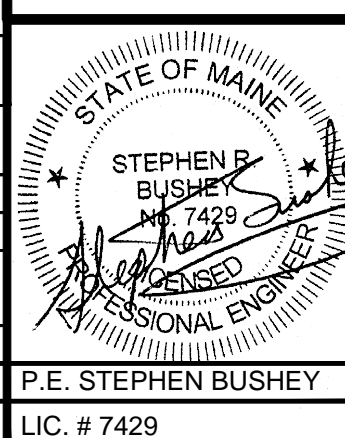

PROJECT
MULTI-USE DEVELOPMENT
 2282 CONGRESS ST., PORTLAND, ME
 SHEET TITLE
LANDSCAPE PLAN
 CLIENT
 CJ DEVELOPERS, INC.
 35 PRIMROSE LANE, FREEPORT, MAINE 04032
 AND PORTLAND PROPERTY HOLDINGS, LLC
 2 MAIN STREET, SUITE 200, TOPSHAM, MAINE 04086

FST 100 YEARS
FAY, SPOFFORD & THORNDIKE
 ENGINEERS · PLANNERS · SCIENTISTS
 778 MAIN ST, SUITE 8, SOUTH PORTLAND, ME 04106

DRAWN: CMW	DATE: OCTOBER 2013
DESIGNED: SRB	SCALE: 1" = 30'
CHECKED: SRB	JOB NO. 3118
FILE NAME: 3118-SP	SHEET

C-5.0