




**A** TREE INSTALLATION DETAIL: <10' HT.  
N.T.S.

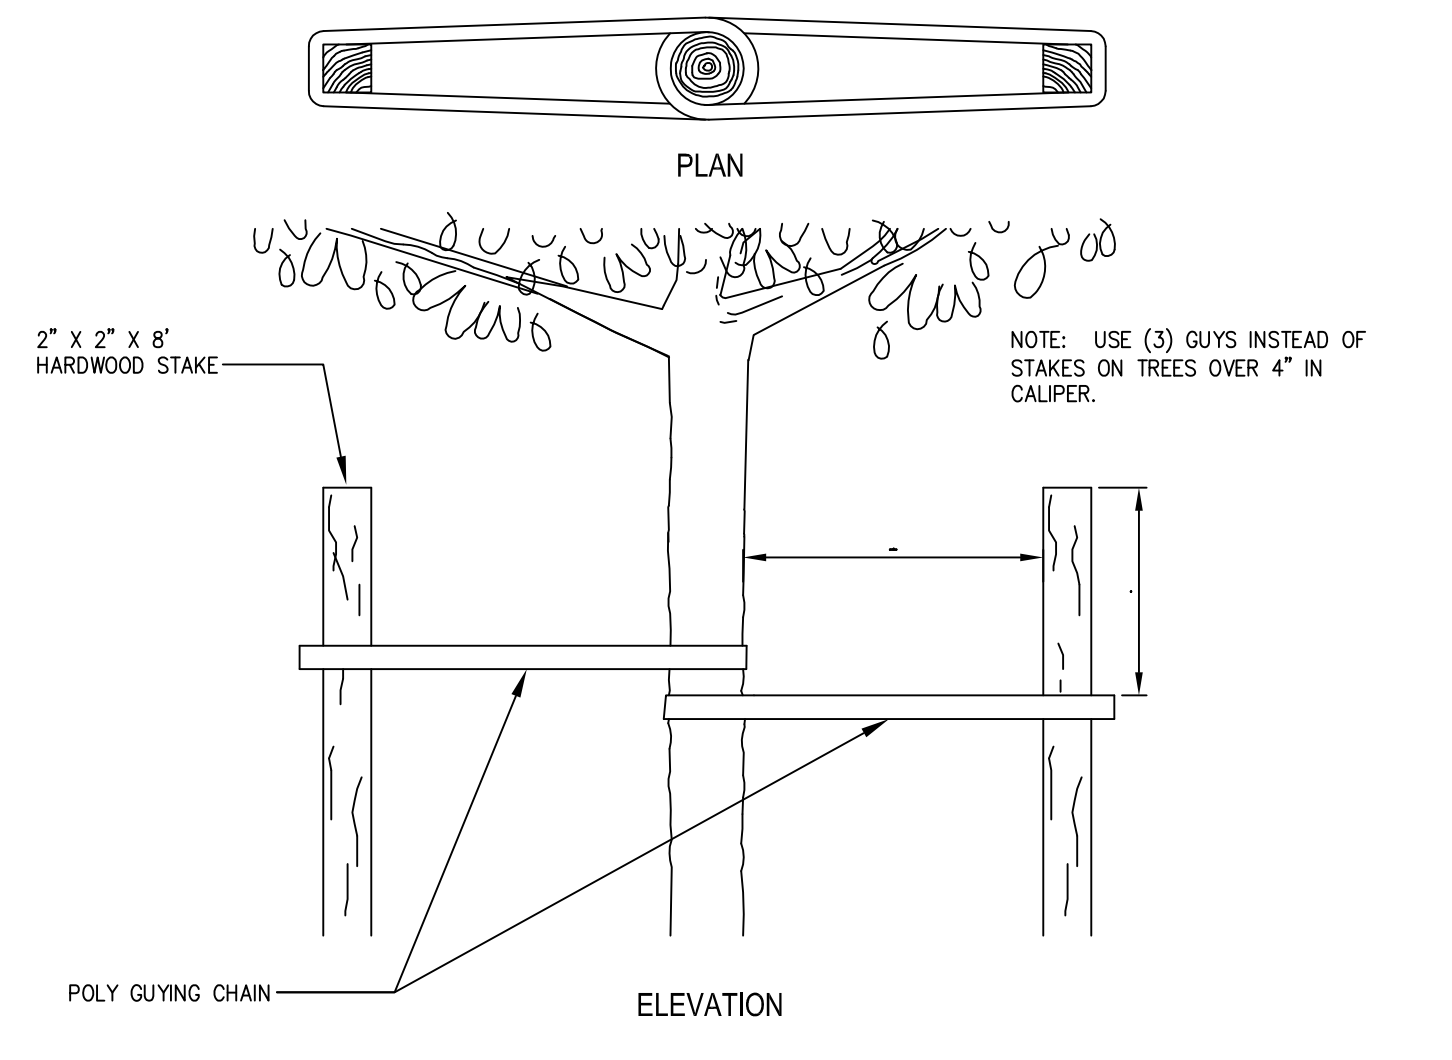

**D** POLY GUYING DETAIL  
N.T.S.

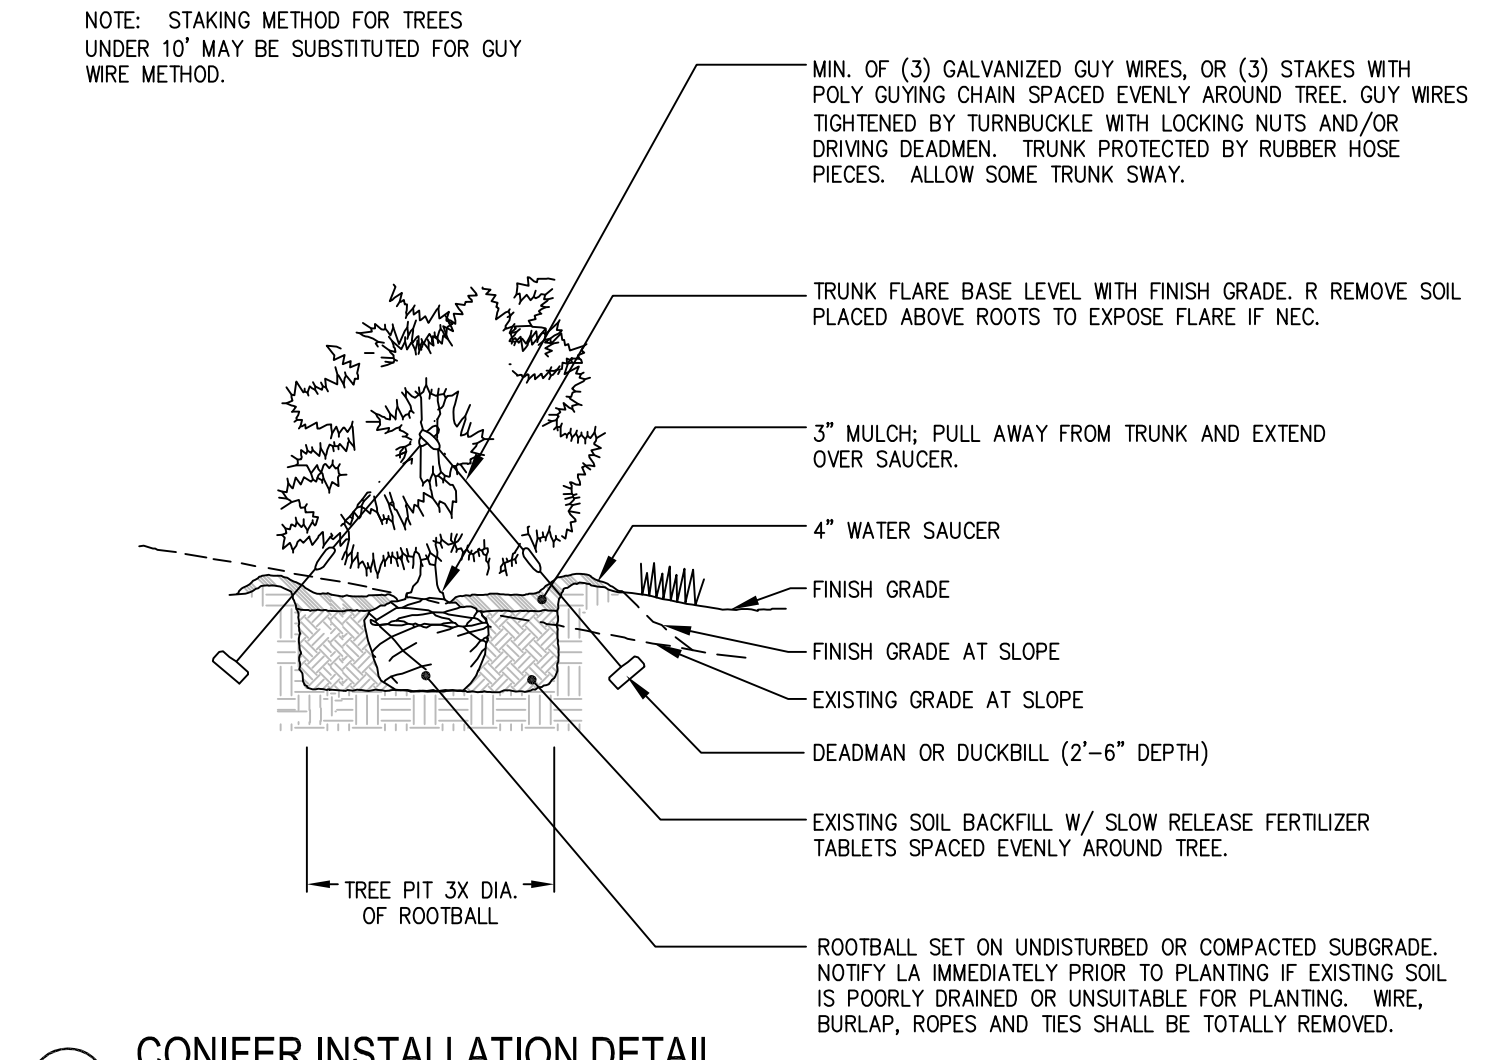


**B** CONIFER INSTALLATION DETAIL  
N.T.S.

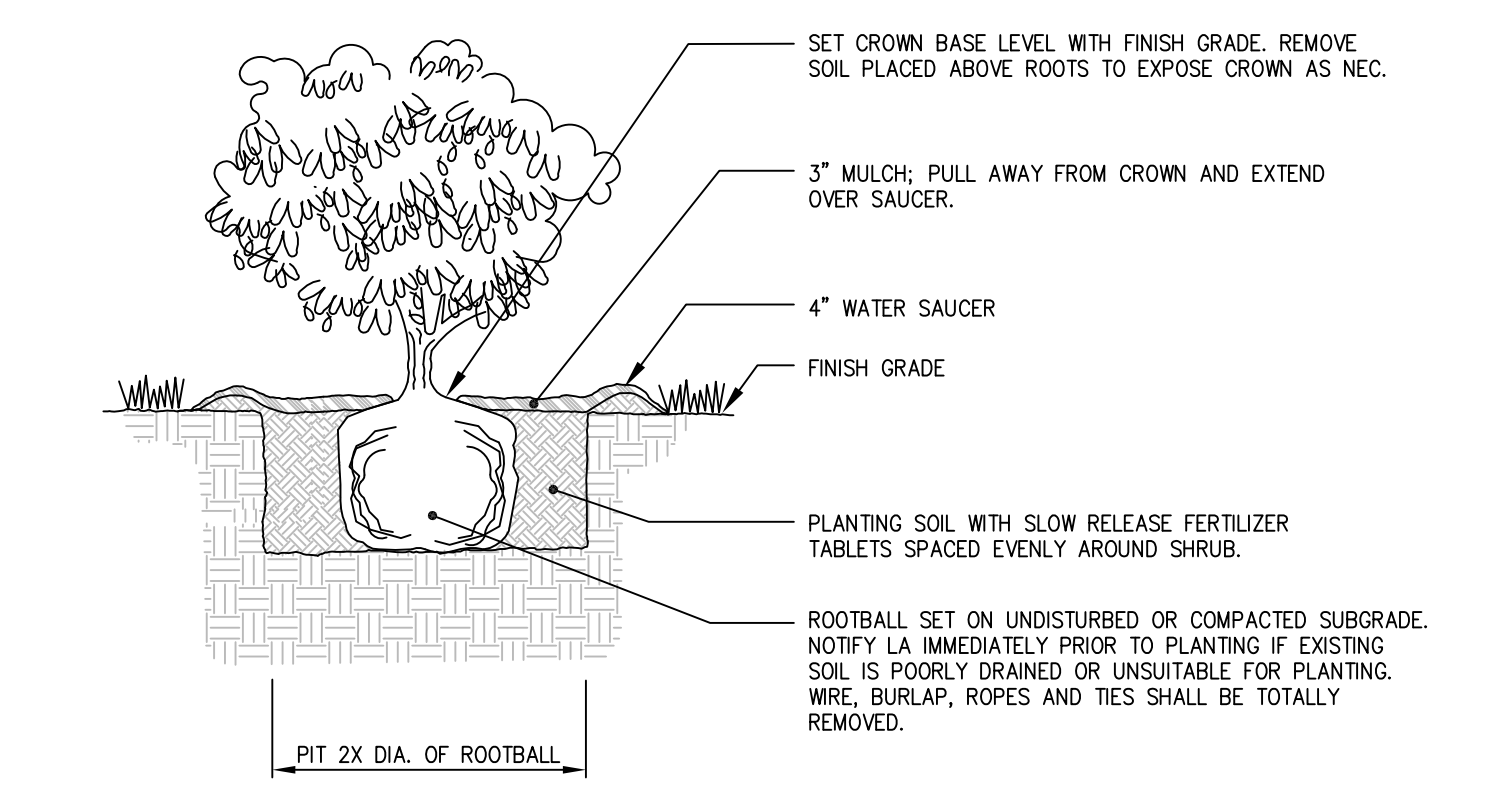

**C** SHRUB INSTALLATION DETAIL  
N.T.S.

REV	DATE	DESCRIPTION
5	07.22.14	SUBMITTED AMENDED PLANS TO CITY AND MEDEP
4	05.03.13	REVISED AND RESUBMITTED TO CITY
3	04.18.13	REVISED PER CITY STAFF COMMENTS
2	04.09.13	SUBMITTED TO MEDEP STORMWATER DISCHARGE PERMIT
1	03.28.13	SUBMITTED TO CITY OF PORTLAND

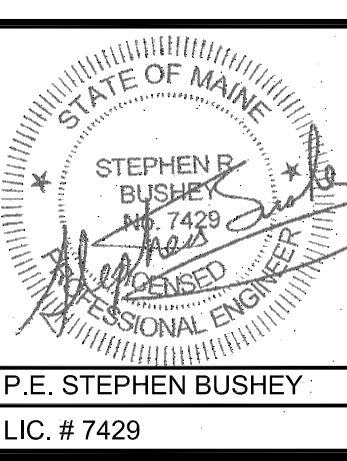

PROJECT  
**MULTI-USE DEVELOPMENT**  
2282 CONGRESS ST., PORTLAND, ME

SHEET TITLE  
**LANDSCAPE DETAILS**

CLIENT  
CJ DEVELOPERS, INC.  
35 PRIMROSE LANE, FREEPORT, MAINE 04032  
AND PORTLAND PROPERTY HOLDINGS, LLC  
2 MAIN STREET, SUITE 200, TOPSHAM, MAINE 04086

**FST** 100 YEARS  
**FAY, SPOFFORD & THORNDIKE**  
ENGINEERS · PLANNERS · SCIENTISTS  
778 MAIN ST, SUITE 8, SOUTH PORTLAND, ME 04106

DRAWN: CMW	DATE: OCTOBER 2013
DESIGNED: SRB	SCALE: N.T.S.
CHECKED: SRB	JOB NO. 3118
FILE NAME: 3118-DET	
SHEET	<b>C-8.0</b>