

18'-4 7/16"


3 SPACES @ 4'-0"=12'-0"

NOTES:
1. ALL DIMENSIONS AND ELEVATIONS ARE FOR REFERENCE
USE ONLY. CONTRACTOR SHALL FIELD VERIFY AND CHECK
FOR ANY DISCREPANCIES PRIOR TO CONSTRUCTION. ALL
DISCREPANCIES SHALL BE BROUGHT TO THE ATTENTION OF
THE ENGINEER BEFORE PROCEEDING WITH THE EFFECTED
PORTION OF WORK.


2. ALL STRUCTURAL STEEL SHAPES AND PLATES SHALL BE ASTM
SPEC. A-36.

3. ALL WELDS SHALL BE MADE WITH E70XX ELECTRODES.

7/8" DIA THRU (2)
4 PLACES BOTTOM FLANGE

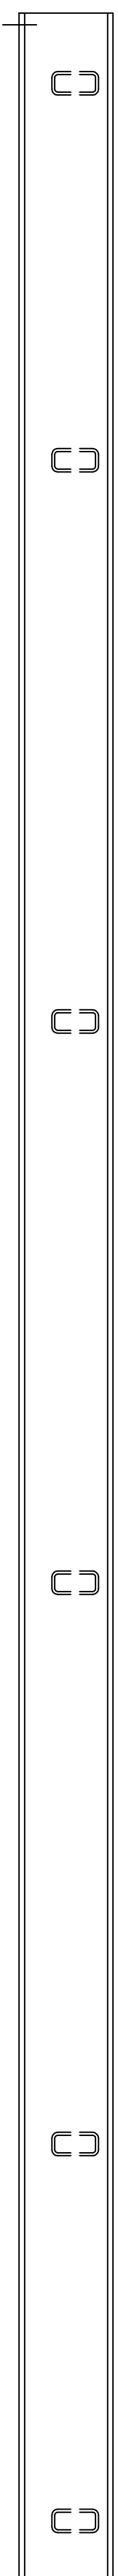

SHELF "D"
3 REQ'D

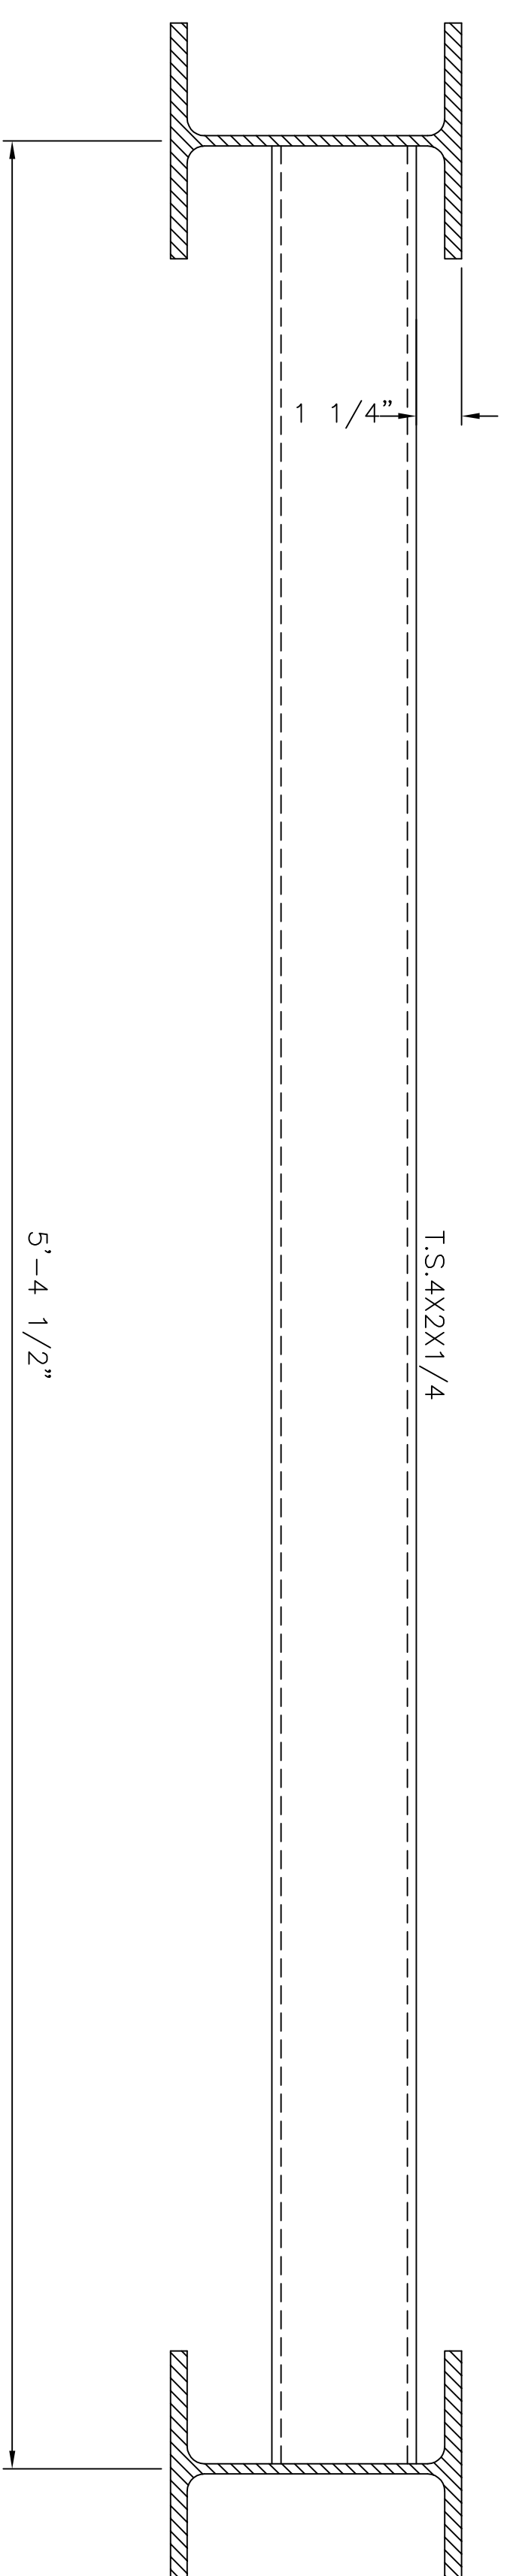

5'-4 1/2"
SECTION A-A
SCALE 1/4"=1"

ECO MAINE
OUTSIDE STORAGE SHELVES
SHELF D
DETAIL

Atlantic Engineering Services Inc.

1/2 PORTLAND NORTH BUSINESS PARK - FALMOUTH, MAINE 04106

DESIGN: WAGMASTER SCALE: 1"=1'

DRAWN: WAGMASTER JOB NO.: 1682

APPROVED: DATE: 7-30-12

| NO. | REVISIONS | MADE BY: | DATE |
|-----|-----------|----------|------|
| | | CHD BY: | |
| | | | |

DRAWING NO.: D1682-6 REV.