
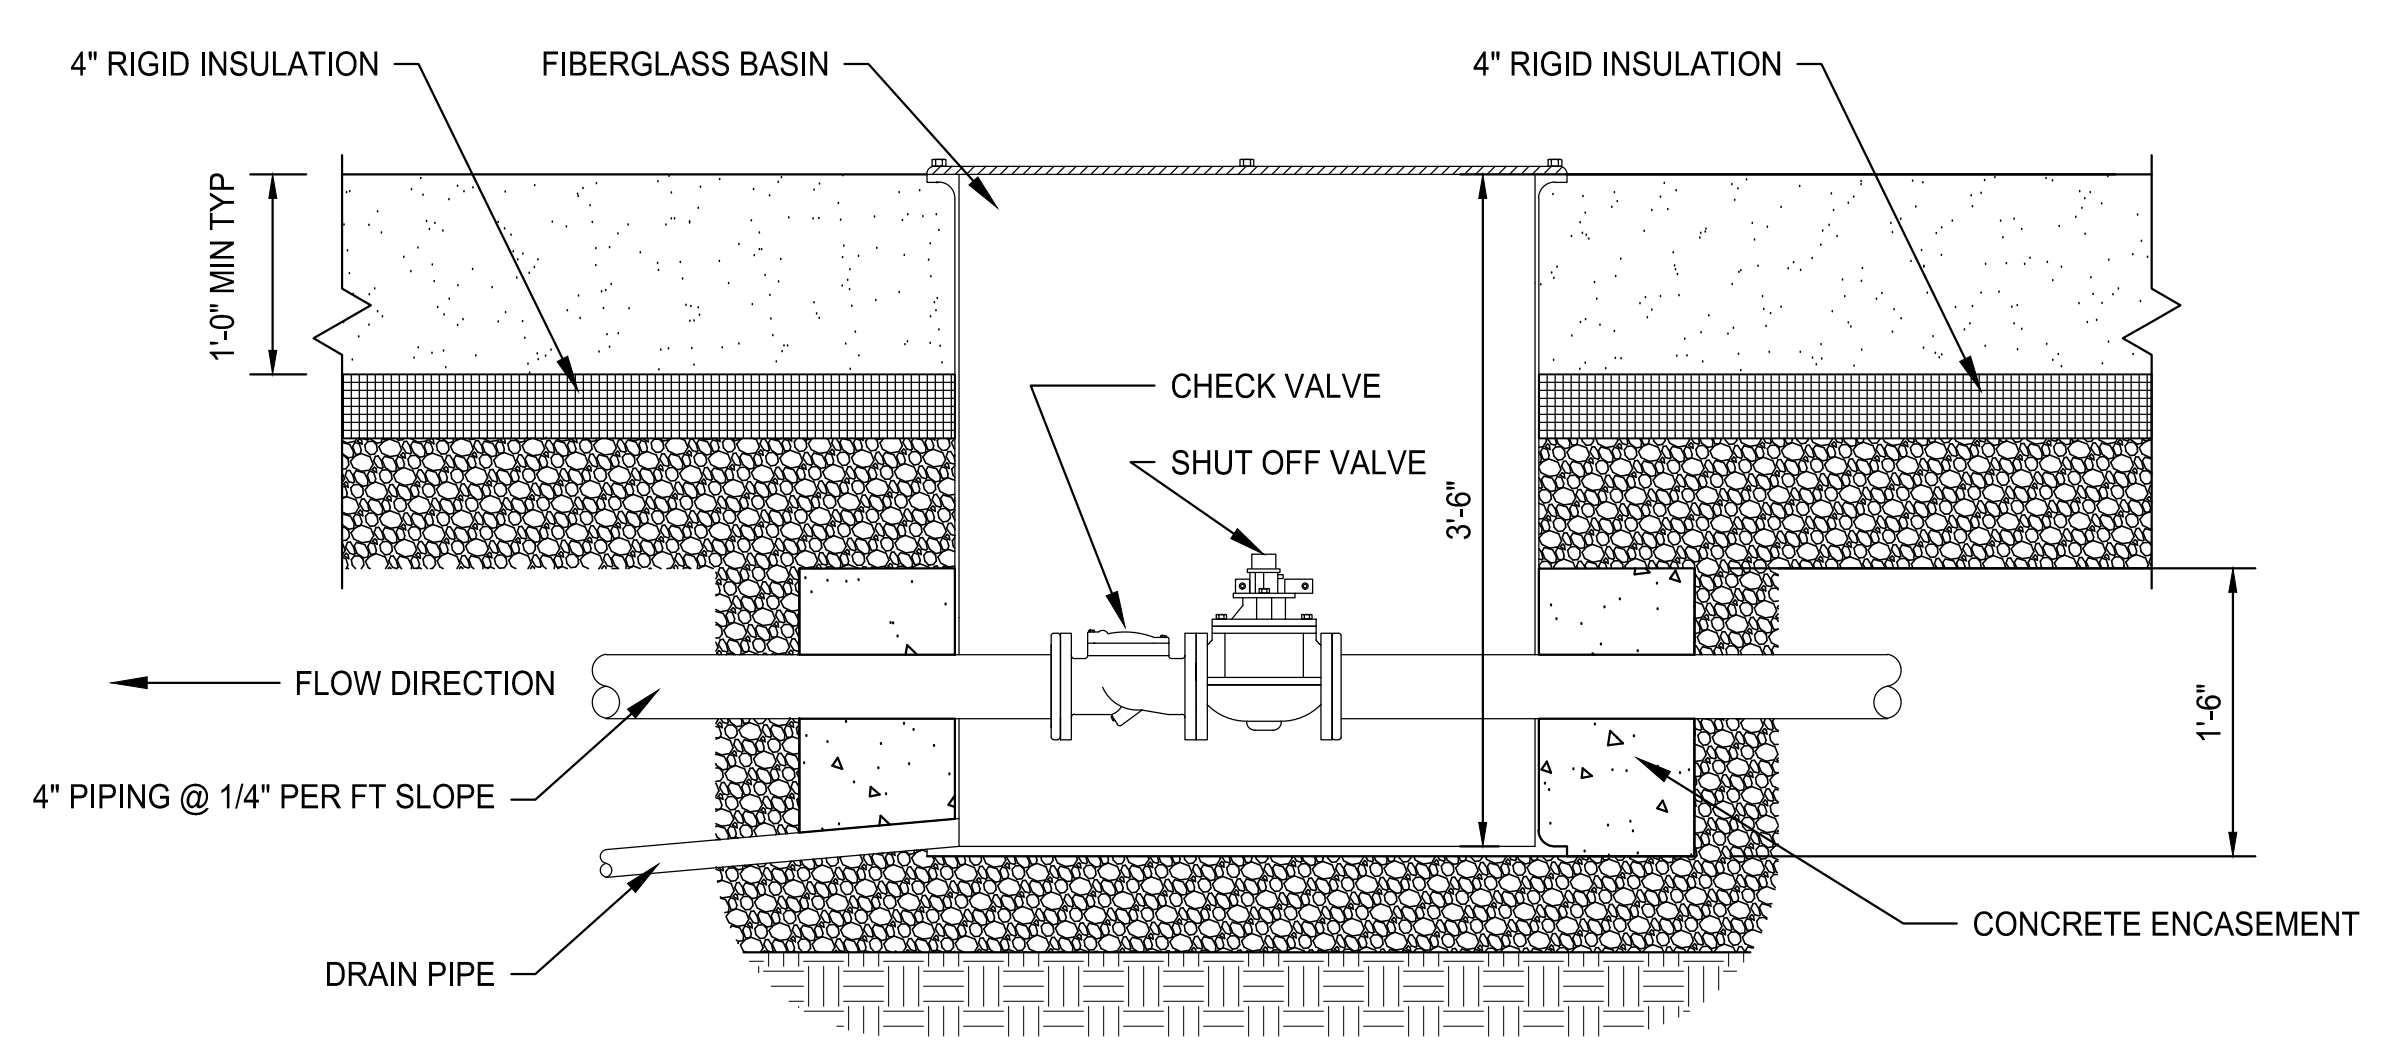
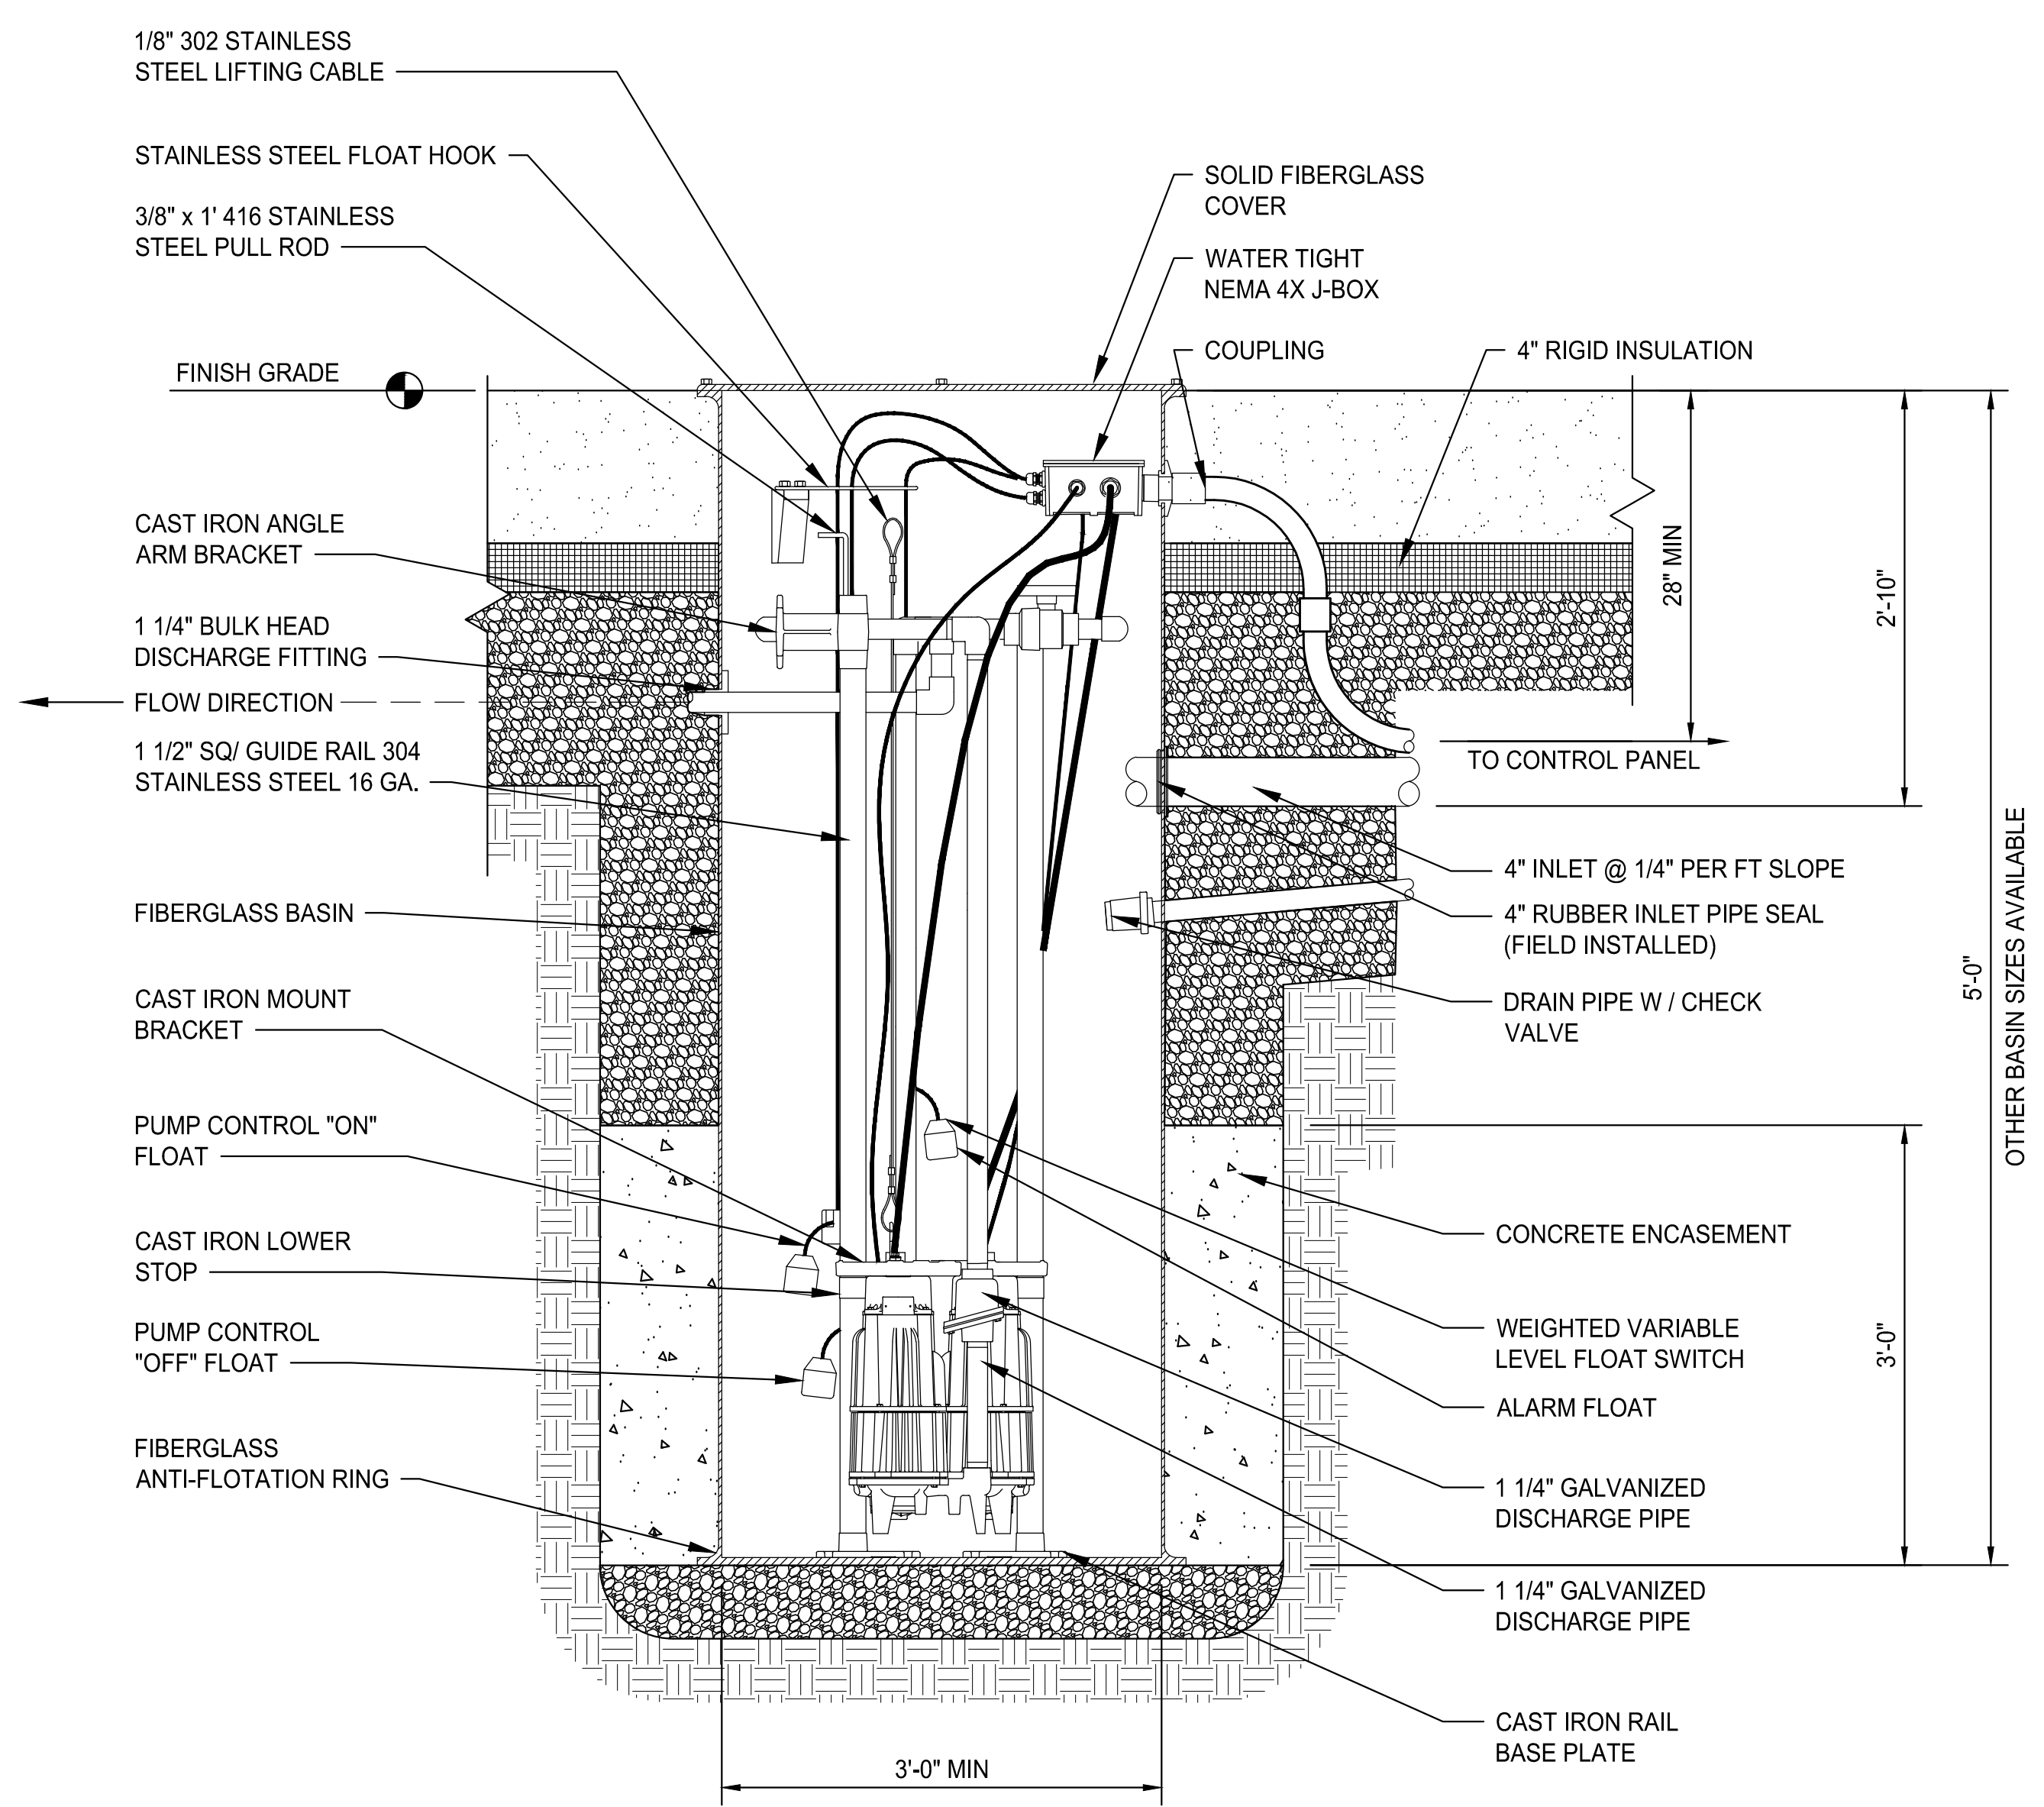
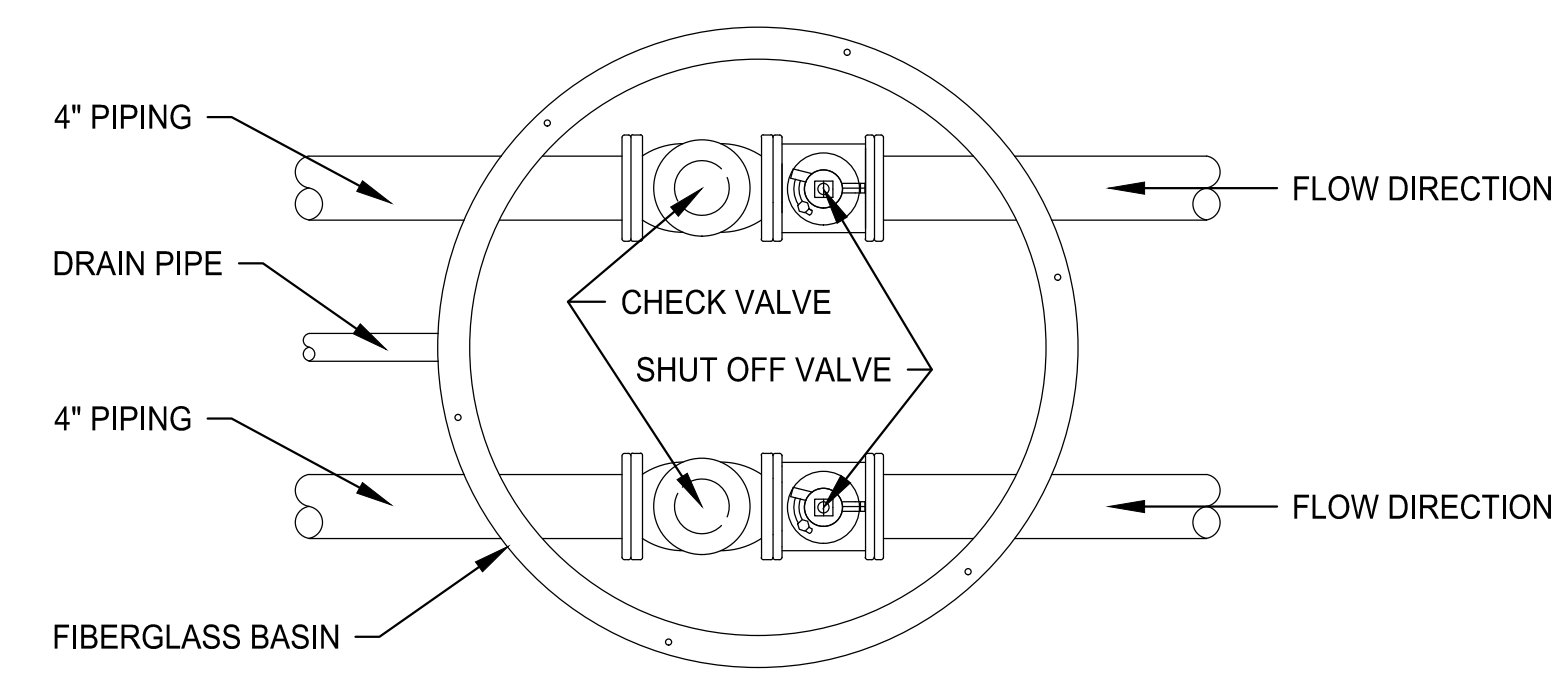


Jan 20, 2016 - 9:52am
 C:\Users\David\Documents\Projects\DAE 15-015 ecomaine Locker Room\CAD Files\15-015 Plumbing CGB (David Berry's certified copy 2016-01-14).dwg
 COPYRIGHT 2015 © DIRIGO ARCHITECTURAL ENGINEERING LLC. ALL RIGHTS RESERVED. NO REPRODUCTION WITHOUT PRIOR WRITTEN PERMISSION

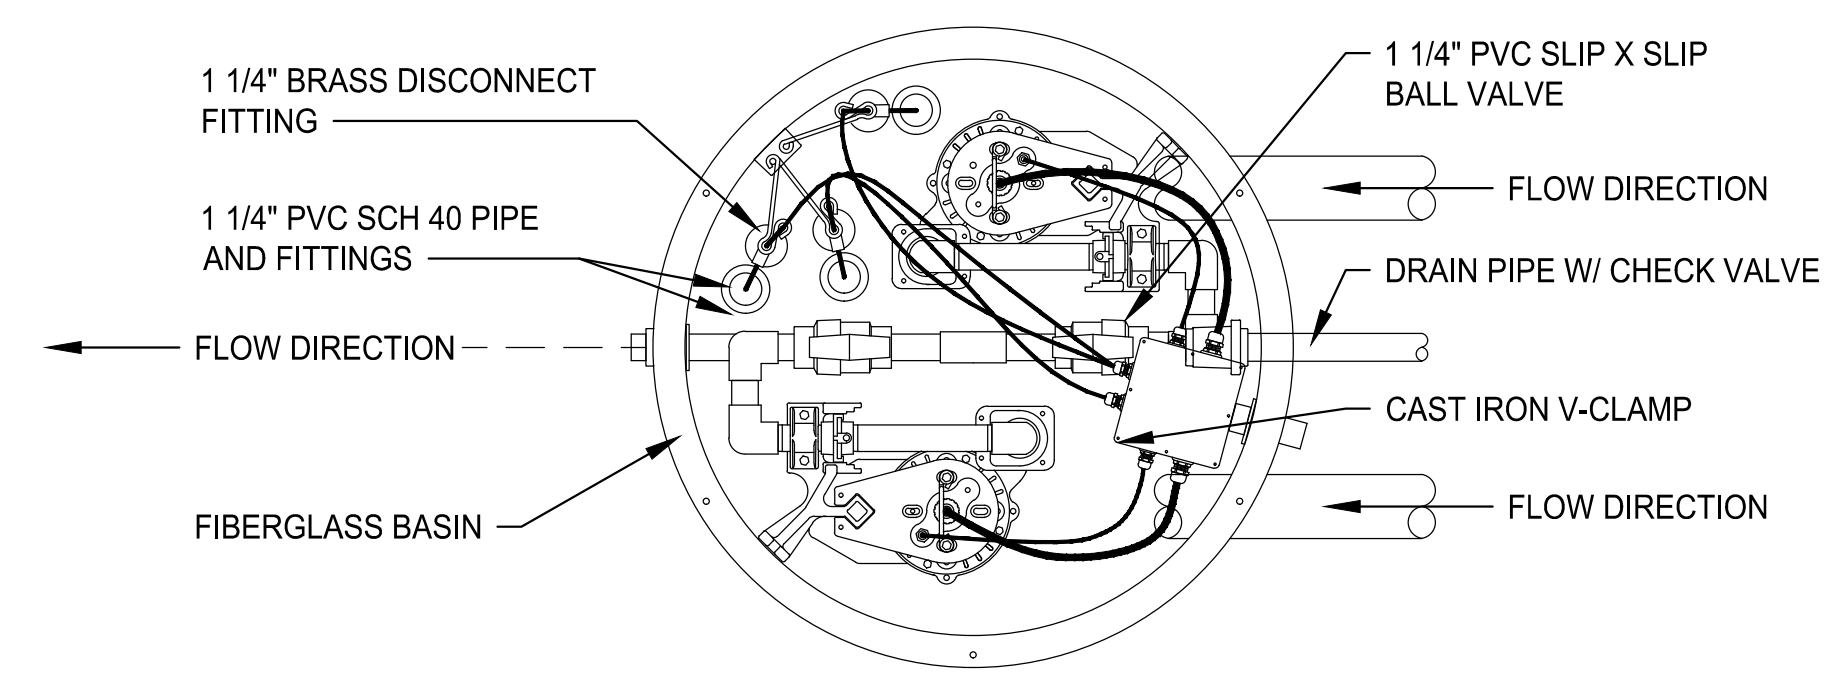

GRINDER PUMP AND BASIN DETAIL
 22X34 SCALE: 1"=1'-0"
 11X17 SCALE: 1/2"=1'-0"

1 / P3.2

Optimized Design, Inc. P.C.
 Mechanical / HVAC

ecomaine
LOCKER ROOM RENOVATION
 PORTLAND
 MAINE

SIGNED COPY OF DRAWING
 ON FILE AT DIRIGO A/E
 OFFICE OF
 ROBERT J. BERRY
 LICENSED PROFESSIONAL ENGINEER
 1/18/2016

GRINDER PUMP AND BASIN DETAIL		DESCRIPTION	DATE	ISSUED FOR CONSTRUCTION
REV.	1		1/18/16	
DRAWN BY: CGB		CHECKED BY: RBH		

PH: (207) 225 - 3040
 1071 Auburn Road
 Suite G
 Turner, ME 04282

DIRIGO
 ARCHITECTURAL
 ENGINEERING • CONSTRUCTION MANAGEMENT
 EM:tperkins@dirigoae.com W:www.dirigoae.com

DATE: 1/18/16
 PROJECT NO. 15-015
 SHEET NO.

P3.2