




1 EAST/WEST CMU WALL ELEVATION
S-201 SCALE: 1/2" = 1'-0" S-102

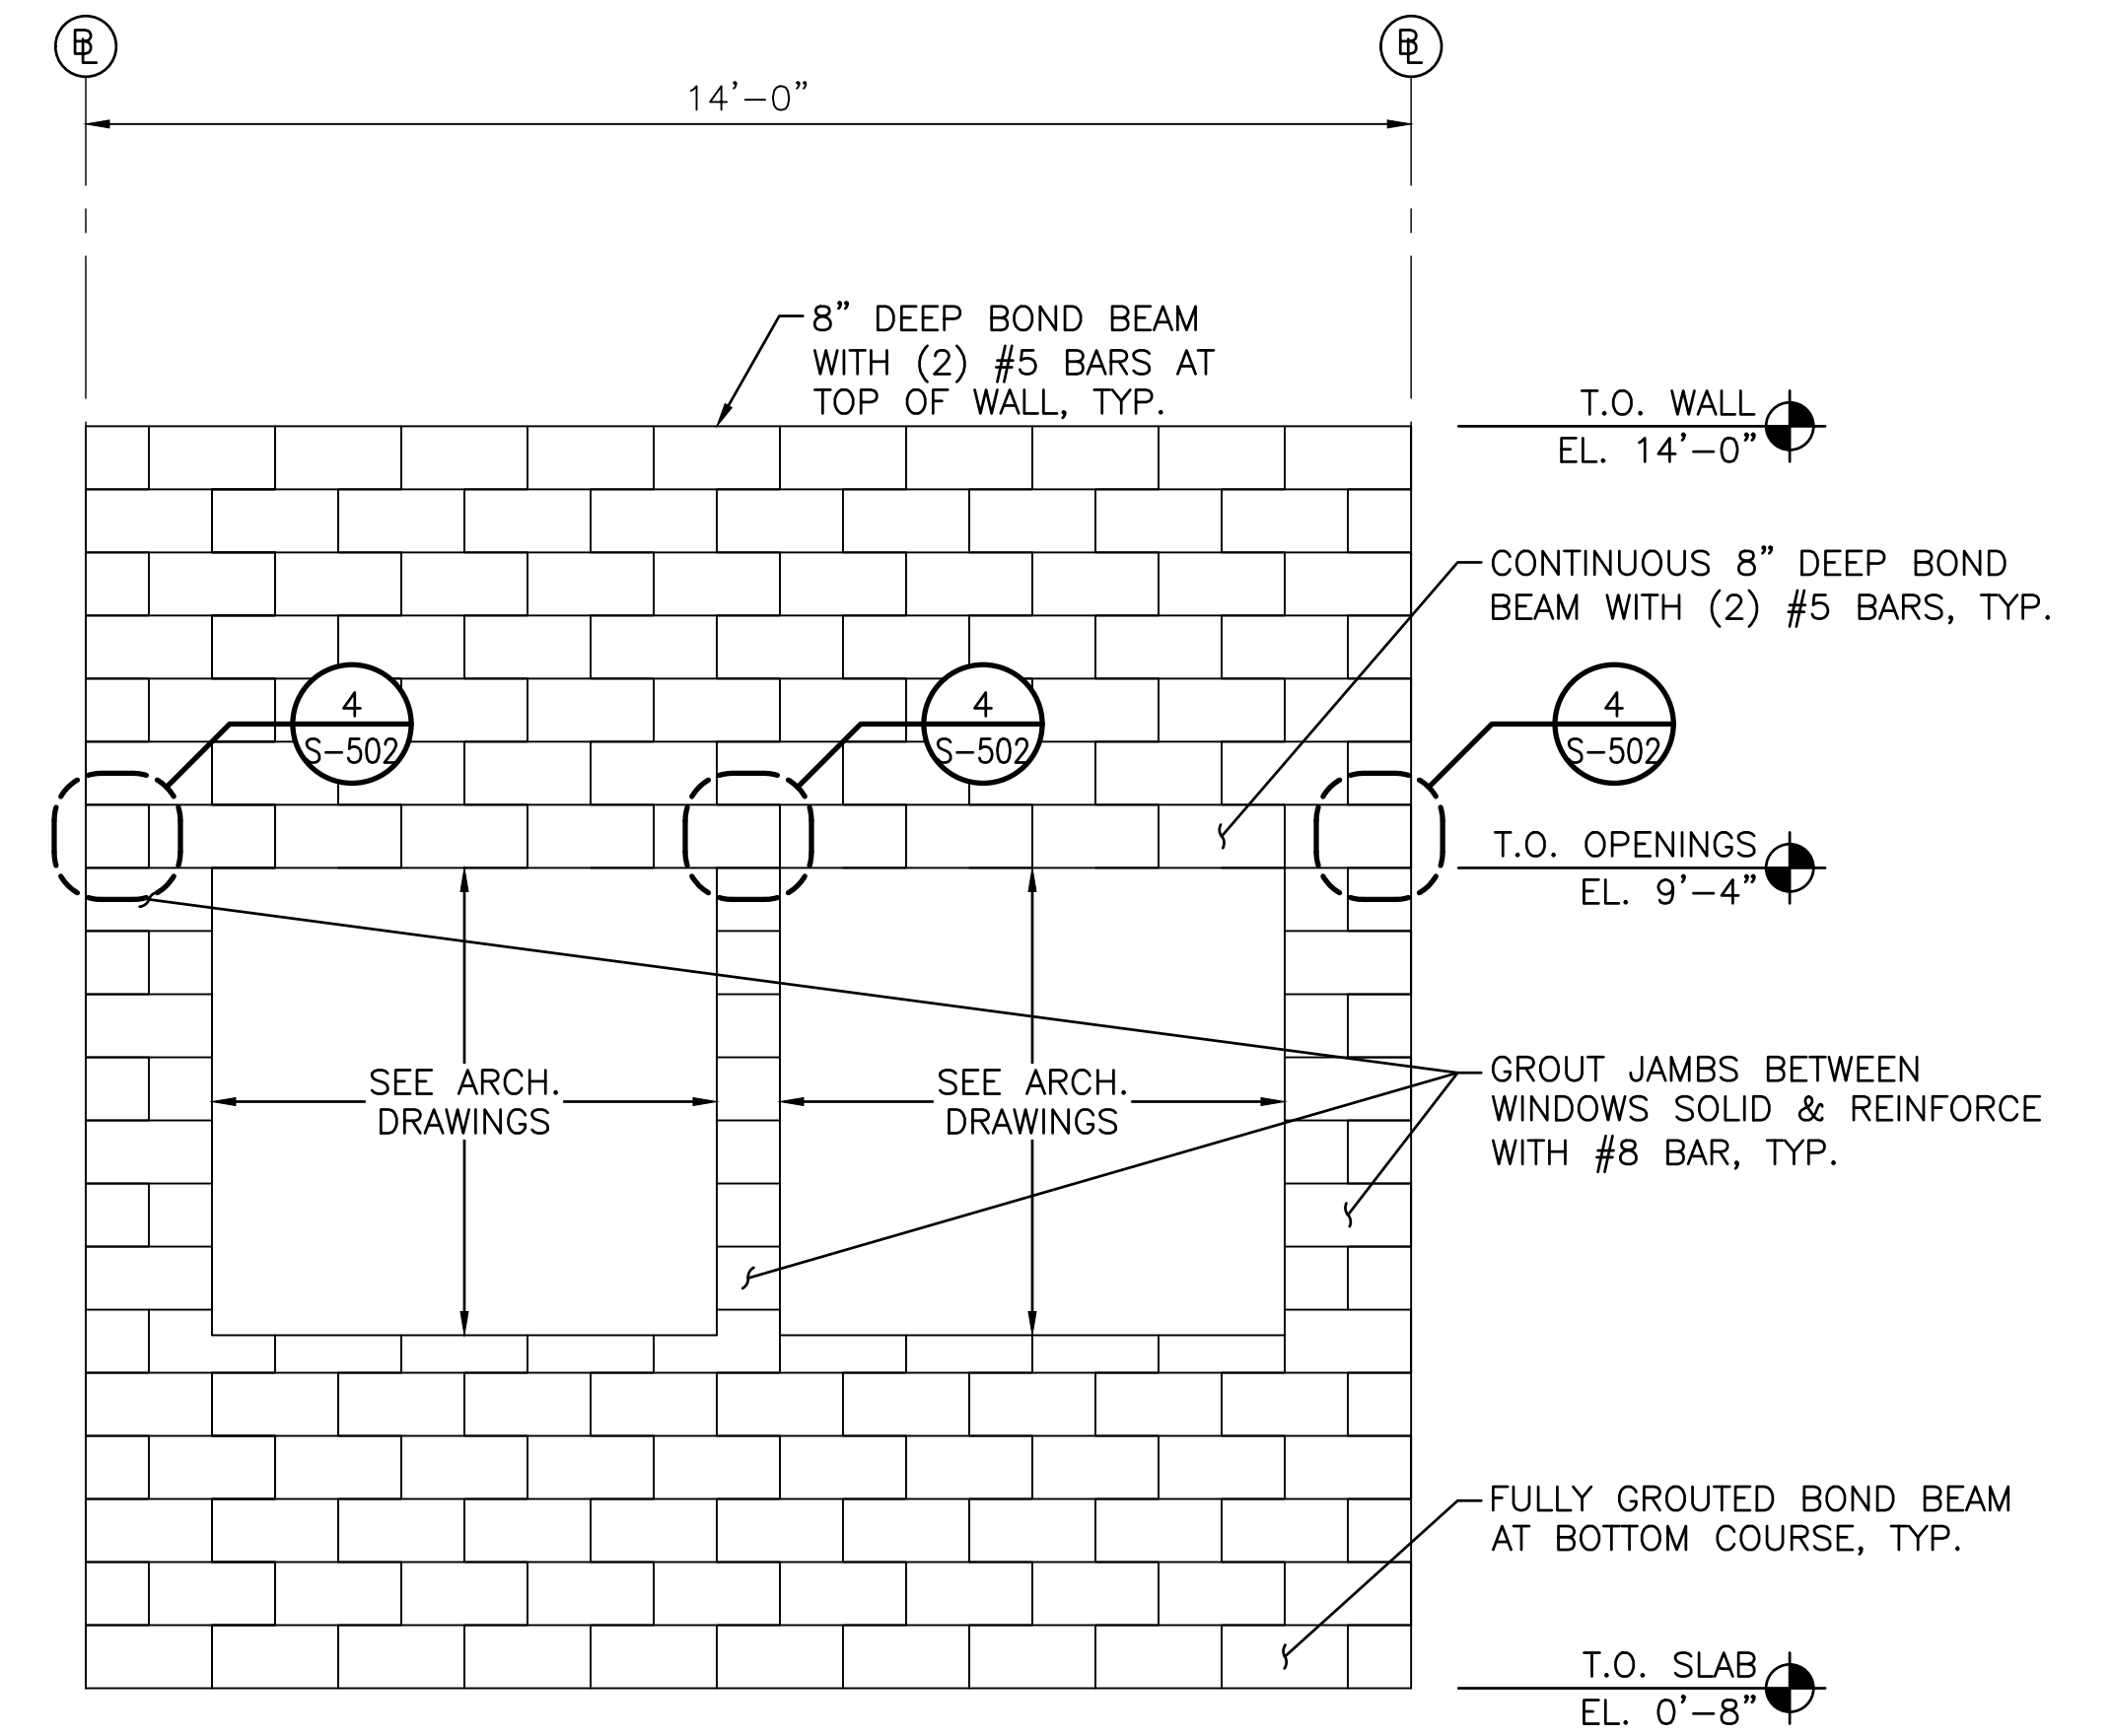


2 SOUTH CMU WALL ELEVATION
S-201 SCALE: 1/2" = 1'-0" S-102

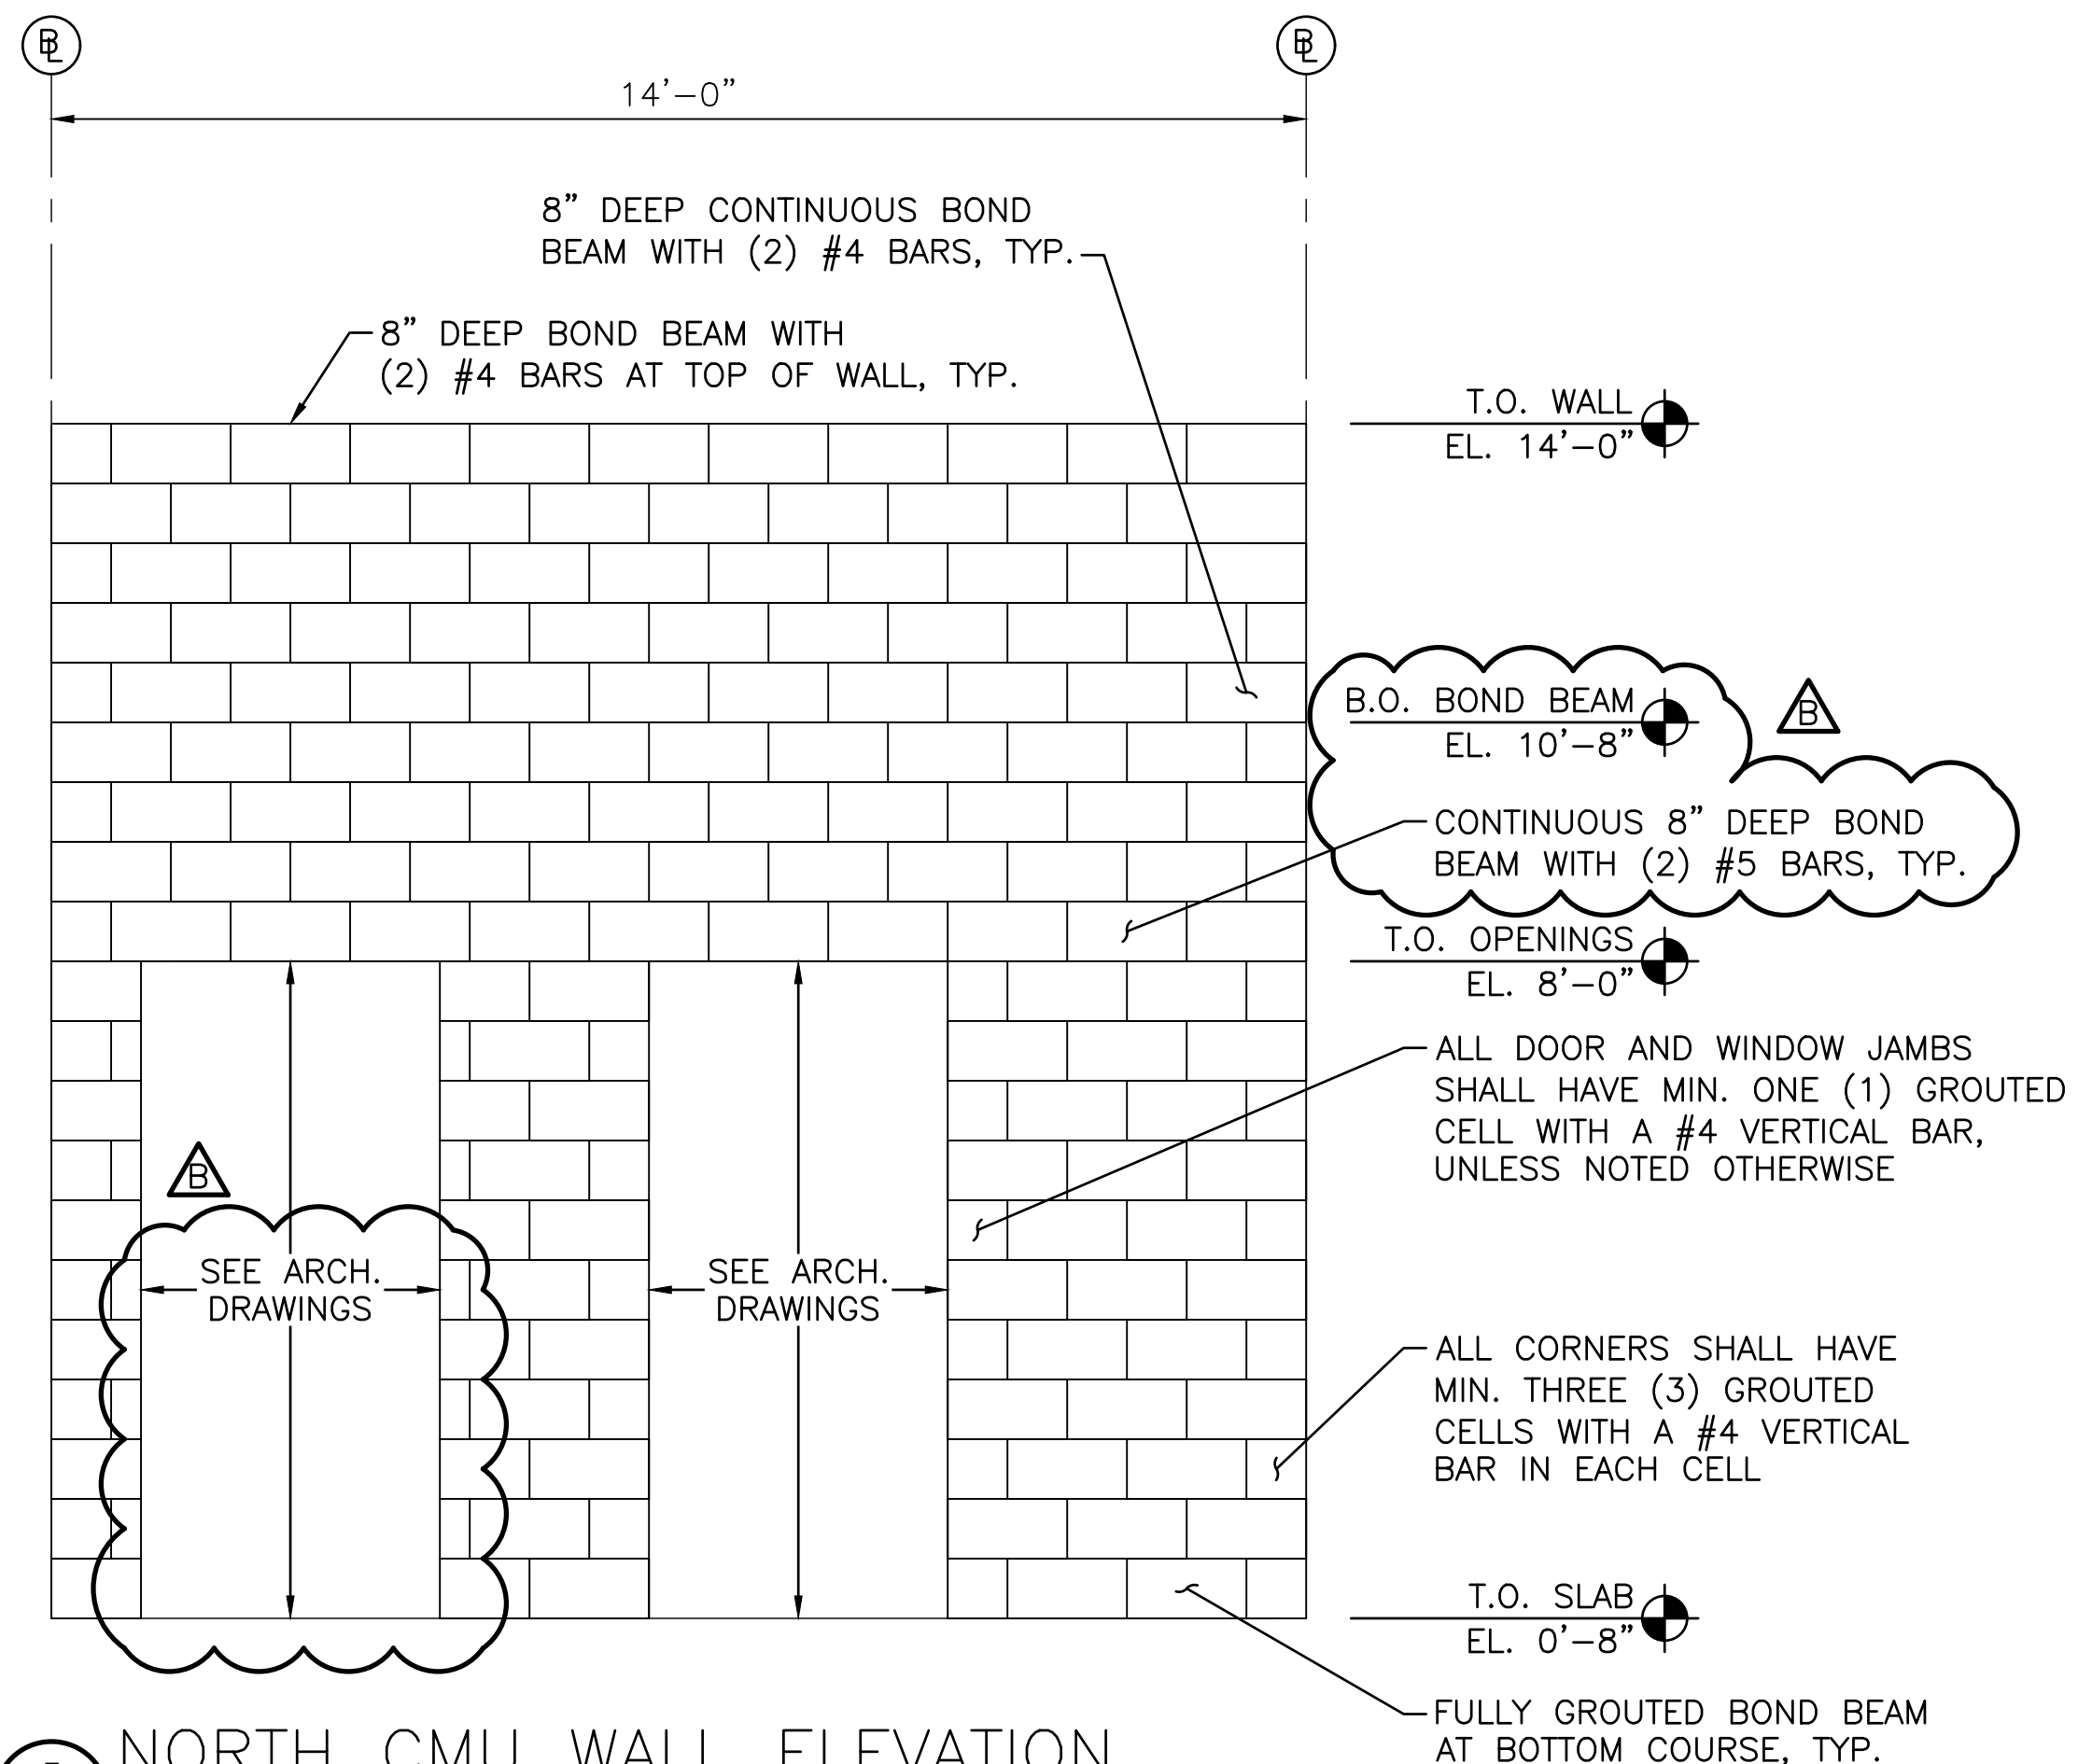

3 NORTH CMU WALL ELEVATION
S-201 SCALE: 1/2" = 1'-0" S-102

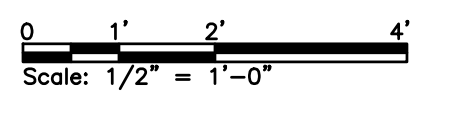

ISSUED FOR BID
NOT FOR CONSTRUCTION
JANUARY 5, 2017

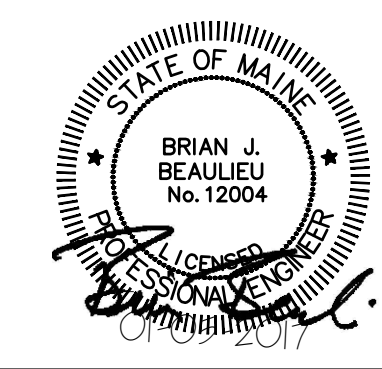

				ecomaine 64 BLUEBERRY ROAD, PORTLAND, ME	
				SCALE HOUSE WITH INSULATED BLOCK CONSTRUCTION	
				SCALE HOUSE CMU ELEVATIONS	
REV	DESCRIPTION	DWN	APP	DATE	
C	RE-ISSUED FOR BID	AKG	BJB	01/05/17	
B	REVISED CMU WALL & ADD'L NOTES	AKG	BJB	10/28/16	
A	ISSUED FOR BID	AKG	BJB	08/19/16	
PLEASE NOTE: THIS DOCUMENT MAY NOT ACCURATELY REPRESENT THE FINAL DOCUMENT. ONLY AN ENGINEER, ARCHITECT OR SURVEYOR SIGNED, SEALED AND DATED PAPER COPY, PROVIDED BY THIS OFFICE, MAY BE UTILIZED FOR BIDDING OR CONSTRUCTION PURPOSES.		SIZE: ANSI D	PROJECT NO. 162.002.002		DRAWING NO. S-201
47A York Street Portland, Maine 04101 207.533.7753 colbycoengineering.com		DATE: 09/02/2016	SHEET 23 OF 40		
Colby Company engineering		DES BY: AKG			
		DWN BY: AKG			
		CKD BY: BJB			

X:\162 Ecomaine\162.002.002 - Scale House with CMU Drawings\Sheets\S-201.dwg - 1/5/2017 2:29 PM - ZACH JONES