
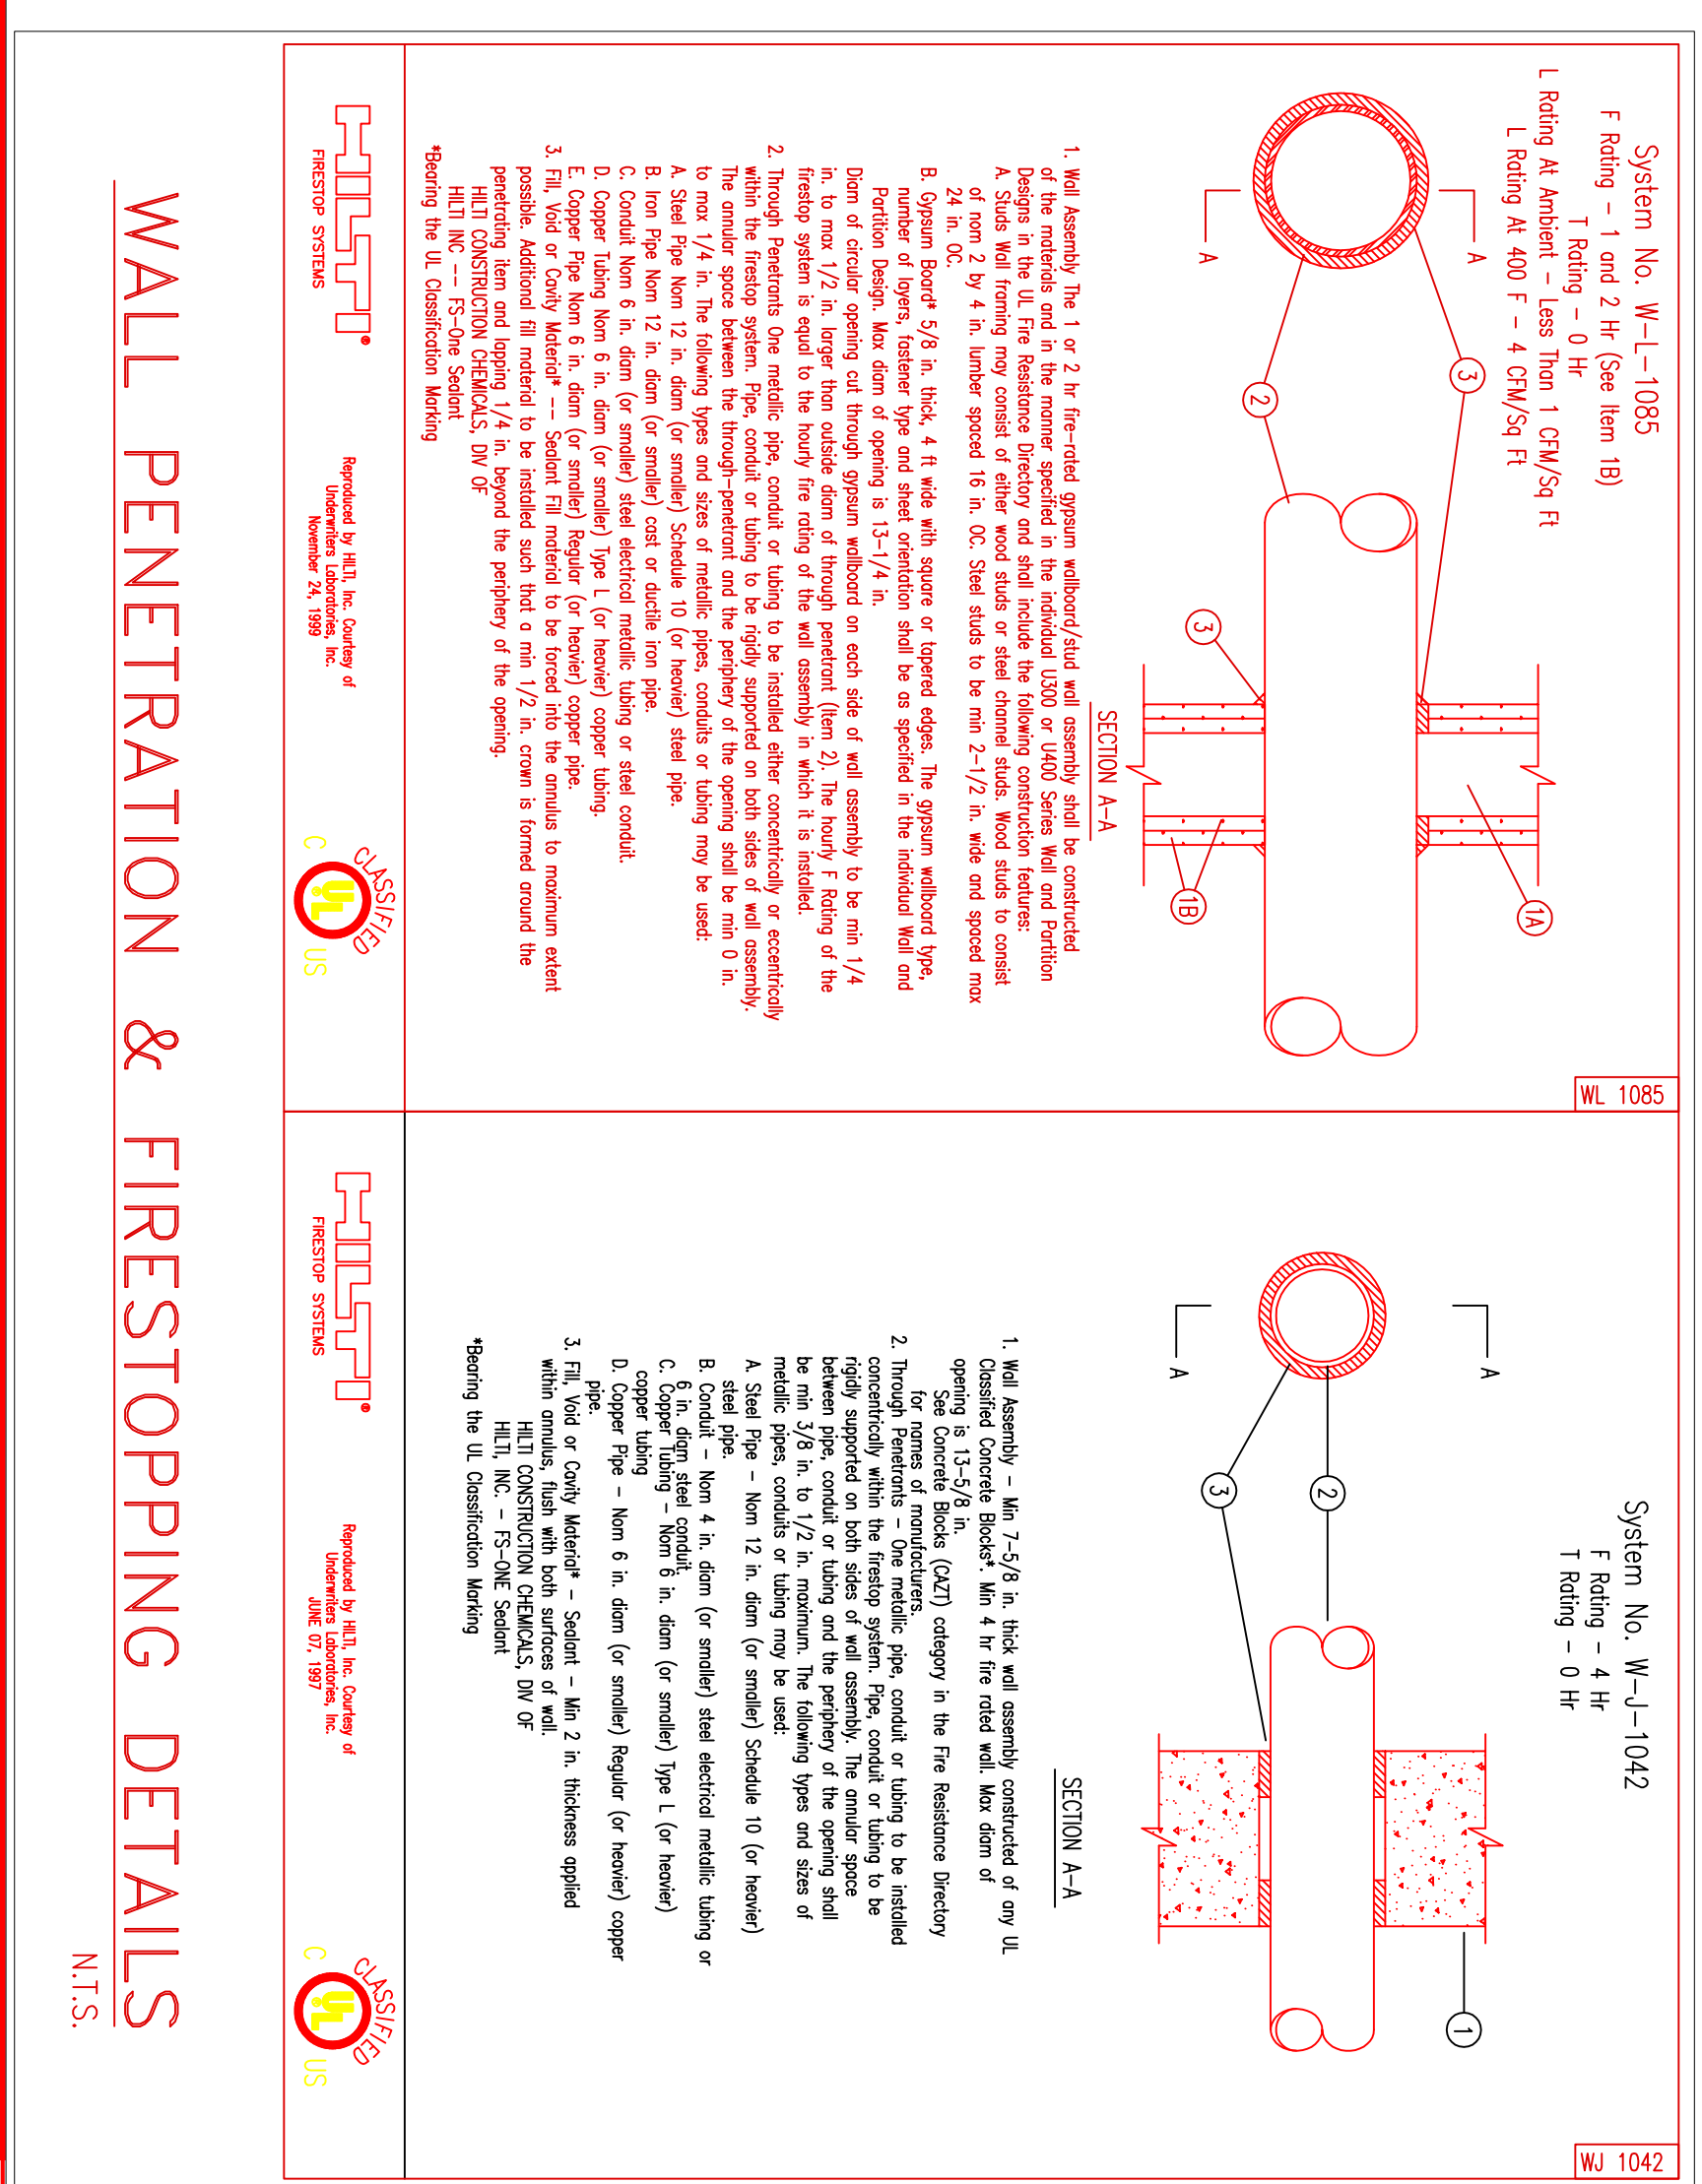


- GENERAL NOTES**
- SCOPE OF WORK: ADD AND RELOCATE SPRINKLER HEADS OFF EXISTING OUTLETS TO PROVIDE ADEQUATE PROTECTION FOR RENOVATED SPACES.
1. ALL DESIGN AND INSTALLATION TO CONFORM WITH N.F.P.A. 13 (2016 EDITION) AND ALL OTHER APPLICABLE CODES AND STANDARDS.
 2. THE FOLLOWING ITEMS ARE TO BE PROVIDED, WHETHER OR NOT THEY ARE INDICATED ON THE DRAWINGS:
 - SPARE SPRINKLER CABINET AND WRENCH
 - PROVISIONS FOR FLUSHING AND DRAINING OF ALL PIPES
 - FACTORS TEST & COME ON OFF AREA
 3. ALL PIPE SPRING TO BE HUNG PER N.F.P.A. 13.
 4. ALL SYSTEM SPRING TO BE HUNG PER N.F.P.A. 13.
 5. ALL SPRING TO BE SCHEDULE 40 AND SCHEDULE 40 BLACK STEEL WITH CAST IRON THREADED FITTINGS OR GROOVED COUPLINGS, FITTINGS, AND WELDED OUTLETS.
 6. ALL SPRINKLERS TO BE LOCKED IN QUARTER OR CENTER POINT OF CEILING TILE.
 7. TEMPORARY FIRE PROTECTION NOT INCLUDED IN THIS CONTRACT.
 8. MOVEMENT OF EXISTING MAINS AND BRANCHLINES NOT INCLUDED IN THIS CONTRACT.
 9. SHUT DOWN OR FIRE WATCH NOT INCLUDED IN THIS CONTRACT.
 10. ALL ALARM AND ELECTRICAL WIRING BY OTHERS.
 11. FIRE EXTINGUISHERS OR CABINETS ARE NOT INCLUDED IN THIS CONTRACT.
 12. ALL CUTTING AND PATCHING BY OTHERS.
 13. IT IS THE OWNERS RESPONSIBILITY TO PROVIDE ADEQUATE HEAT TO PREVENT FREEZING OF WATER FILLED SPRINKLER PIPE.
 14. PLANS ARE SUBJECT TO MINOR DEVIATIONS ARISING FROM FIELD CONDITIONS AND/OR COORDINATION. THESE DEVIATIONS WILL NOT AFFECT CODE COMPLIANCE OR SCOPE OF WORK.

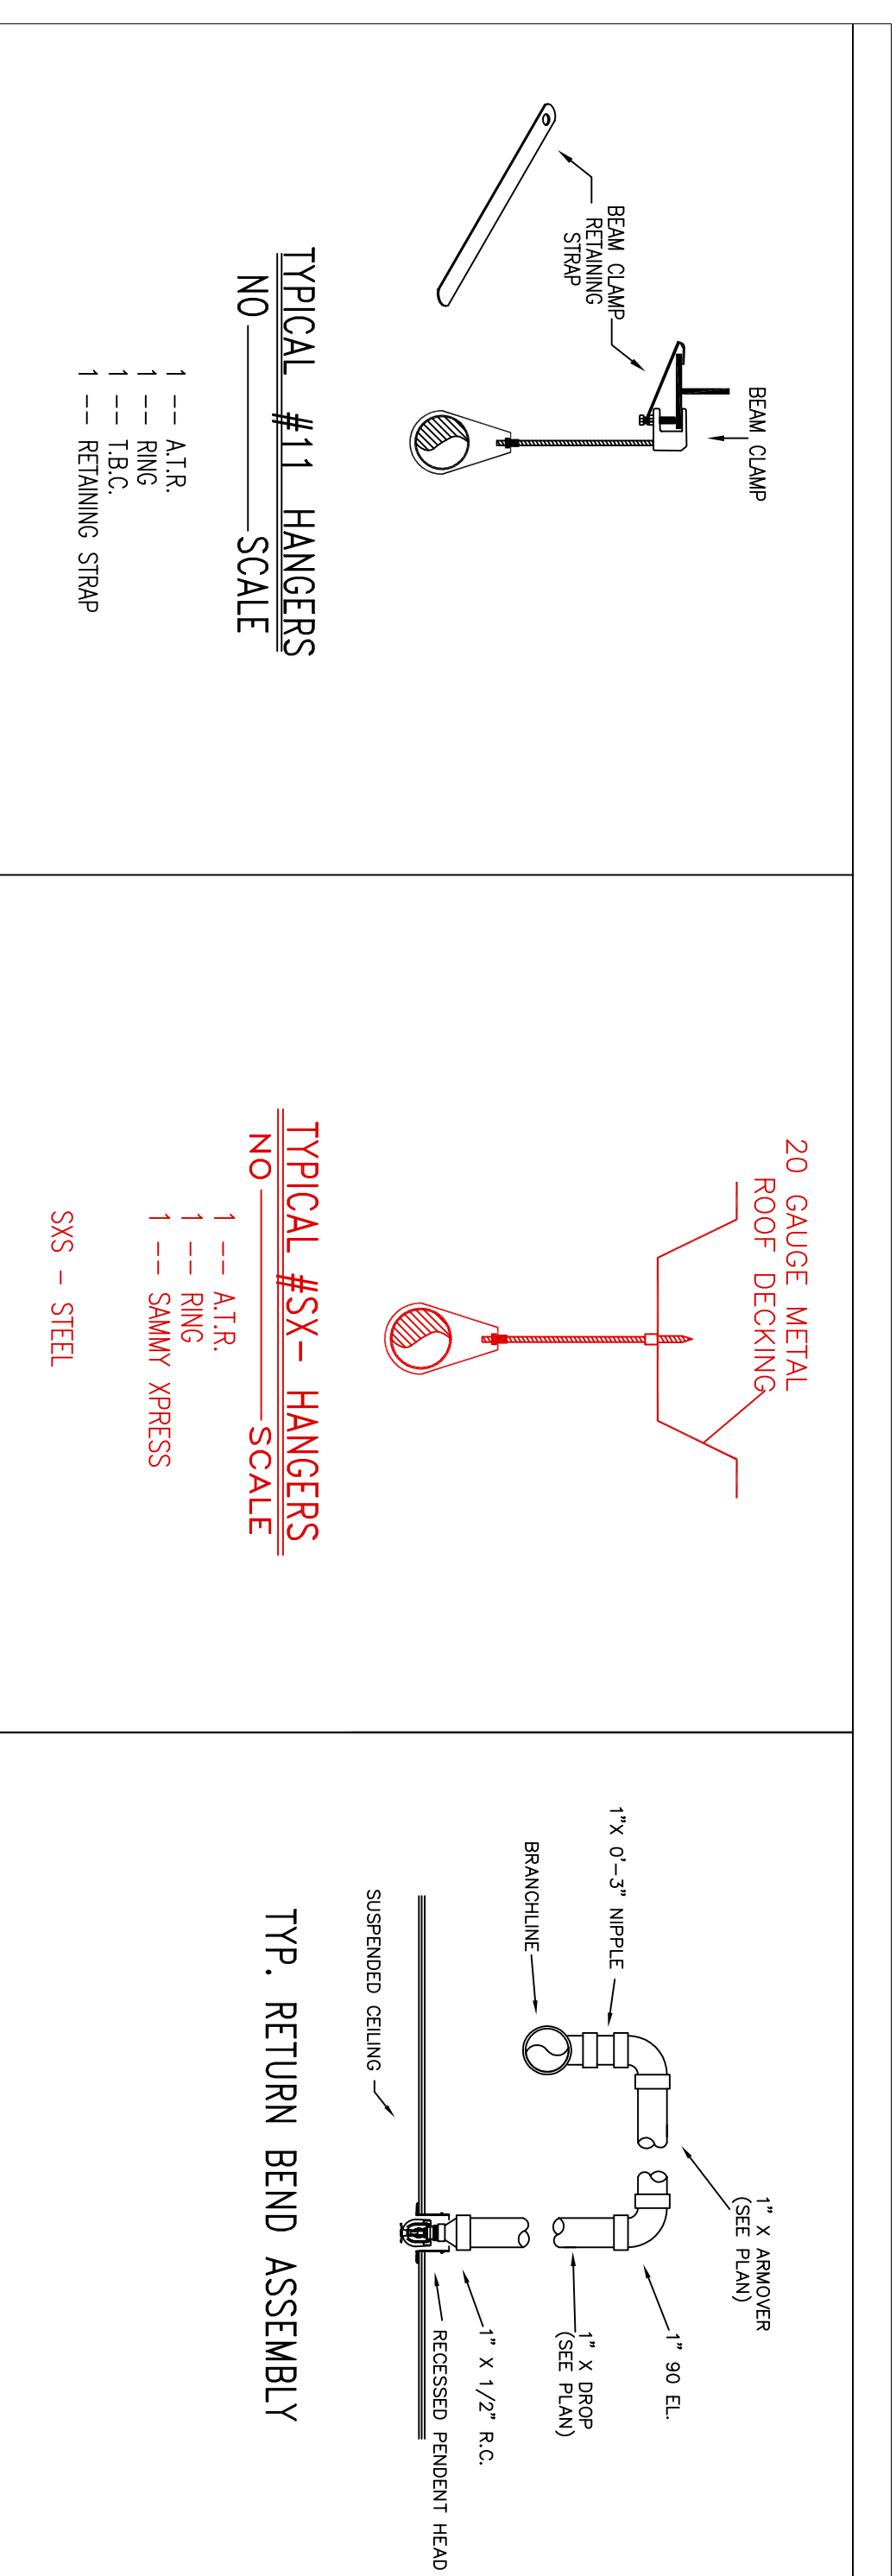

Hamppshire
FIRE PROTECTION

8 NORTH MENTWORTH AVENUE LEONCONCENNY, NH 03059
PH: (603) 432-8221 FAX: (603) 434-3194
WEBSITE: HAMPSHIREFIRE.COM
MSS VERMONT CERTIFIED

WATER SUPPLY DATA

Static pressure	psi
Residual pressure	psi
Location	ONE FOR ONE APPROPRIATE PROJECT
Elevation	
Information by	
Time	

SPRINKLERS

Trade This Sheet	31	Trade This Job	31
Author	RELUCIE, FITZGERALD, KAPLAN, SHAWMUT, REC, RENO, GY, S&K, ISS		
Checked			
Drawn By	JF		
Date	9/13/2018		
Scale	1/4" = 1'-0"		
Draw			
Approved By	M.D.S.		

Head Layout

Head	48800HC	Revisions:
1		1
2		2
3		3
4		4
5		5
6		6
7		7

Project: ECO MANNE
64 Blueberry Road
Portland, ME 041102

Contract with: Jewett Construction Co., Inc.
PO Box 405
Raymond, NH 03077

FIRE PROTECTION ENGINEER'S STAMP