


**EQUIPMENT LAYOUT**  
SCALE: N.T.S.

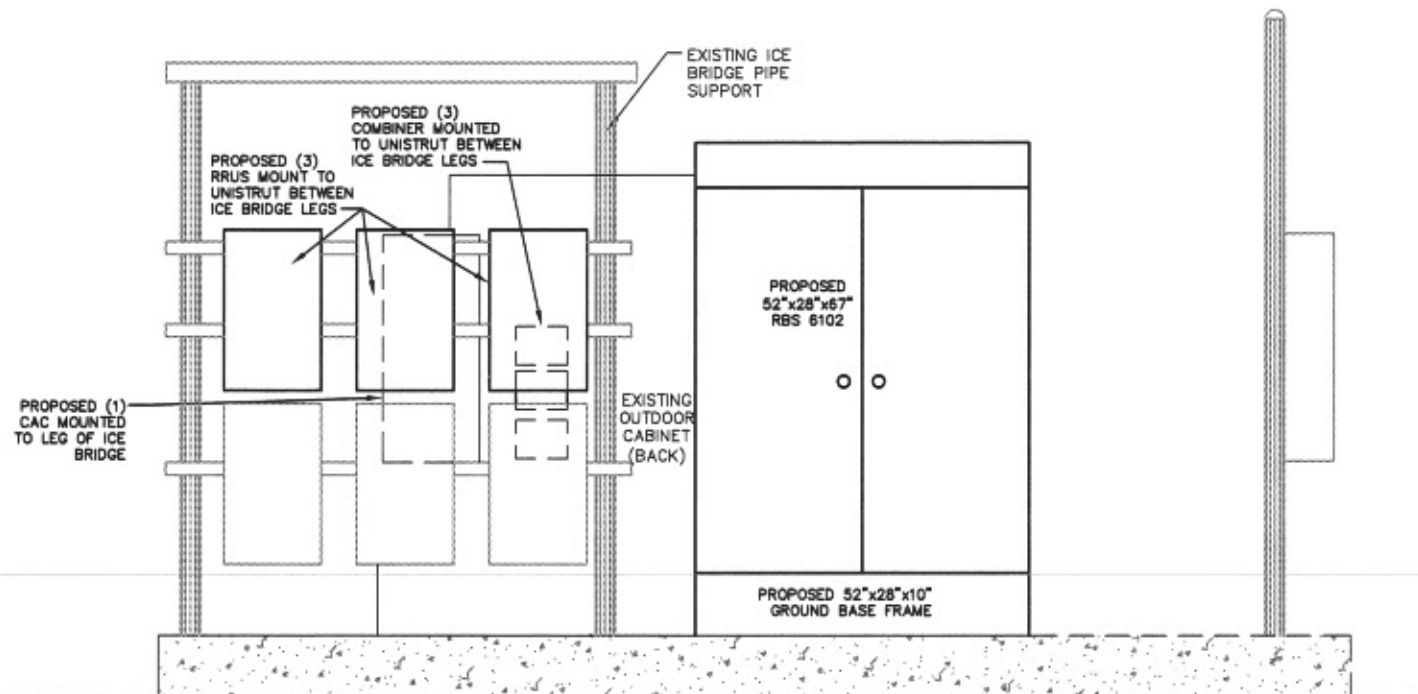

**A CABINET ELEVATION BACK**  
SCALE: N.T.S.

PLANS PREPARED FOR:

**U S Cellular**  
*We connect with you*  
10 Corporate Drive, Suite 210, Bedford, NH 03110

PROJECT INFORMATION

**853327-BLUEBERRY ROAD**  
84 BLUEBERRY ROAD  
PORTLAND, ME 04102  
(CUMBERLAND COUNTY)

PLANS PREPARED BY:

amec  
343 Gorham Road, South Portland ME 04106  
P: (207) 761-1770 F: (207) 774-1248 www.amec.com

PROJECT COORDINATION & MANAGEMENT:

**KJK Wireless, LLC**  
127 Ridge Road, Nashua, NH 03062  
Phone: (603) 888-8974

REV	DATE	ISSUED FOR
△	7/18/13	ISSUED FOR CONSTRUCTION
△	5/23/13	ISSUED FOR CONSTRUCTION

PROJECT NO: 3618138235

DRAWN BY: CBM

RELEASED BY: MSD

SHEET TITLE

**PROPOSED EQUIPMENT LAYOUT AND ELEVATIONS**

SHEET NUMBER	REVISION:
<b>C-1</b>	<b>1</b>