


SYMBOLS USED AS ABBREVIATIONS

- ANGLE
--- CENTER LINE
--- PLATE
--- DIAMETER
--- CHANNEL
--- SQUARE
ABBREVIATIONS
ABT ABOUT
ACB ABOVE CEILING BELOW
AFT ABOVE FINISH FLOOR
AFG ABOVE FINISH GRADE
AD ACCESS DOOR
AP ACCESS PANEL
AC ACOUSTICAL
ACT ACOUSTICAL TILING
ADJ ADJUSTABLE
A/C AIR CONDITIONING
ALT ALTERNATE
AL ALUMINUM
AB ANCHOR BOLT
APX APPROXIMATE
ARCH ARCHITECT (URAL)

- LAB LABORATORY
LAM LAMINATE (D)
LAV (L) LAVATORY
LF LAWN FAUCET
LTG LIGHTING
LDF LINEAR DIFFUSER
LD LINED DUCT
LF LINEAL FEET
LTEL LITE
LL LIVE LOAD
LG LONG
LPS LOW PRESSURE STEAM
LTF LOW TEMPERATURE STEAM
LW LIMIT OF WORK
LB (S) POUNDS
MH MANHOLE
MD MANUAL DAMPER
MFR MANUFACTURE (R)
MAS MASONRY
MO MASONRY OPENING
MAX MAXIMUM
MECH MECHANICAL
MED MEDIUM
MET METAL
MT METAL THRESHOLD
M METER (S)
MM MILLIMETER (S)
MIN MINIMUM
MISC MISCELLANEOUS
MOP MOP RECEPTOR
MTD MOUNTED
MD MOTORIZED DAMPER
1000 BRITISH THERMAL UNIT
NS NEAR SIDE
NC NORMALLY CLOSED
NO NORMALLY OPEN
N NORTH
NA NOT APPLICABLE
NIC NOT IN CONTRACT
NTS NOT TO SCALE
No NUMBER
OFF OFFICE
OC ON CENTER (S)
OED OPEN END
OPG OPENING
OPH OPPOSITE HAND
OD OUTSIDE DIAMETER
OH OVERHEAD
PNT PAINT (ED)
PNL PANEL
PAR PARALLEL
PTN PARTITION
PLAM PLASTIC LAMINATE
P PLATE
PLUMB PLUMBING
PWOOD PLYWOOD
PT POINT
PP POINT TO POINT
PWG POLISHED WIRE GLASS
PVC POLYVINYL CHLORIDE
PSF POUNDS PER SQUARE FOOT
PSI POUNDS PER SQUARE INCH
PPN PREFINISHED
PPL PROPERTY LINE
P PUMP
QT QUARRY TILE
RAD RADIATION
RADIUS RADIUS
REF REFERENCE
REFR REFRIGERATOR
RA RETURN AIR
RG RETURN GRILLE
RR RETURN REGISTER
REV REVISION (S)
ROW RIGHT OF WAY
R RISER
RD ROOF DRAIN
RL ROOF LEADER
RM ROOM
RO ROUGH OPENING
RB RUBBER BASE
S SANITARY
SEC SECTION
SSK SERVICE SINK
SHT SHEET
SIM SIMILAR
SK SKID
SD SMOKE DAMPER
SMU SOIL SOLID MASONRY UNIT
S SOUTH
SPF SPRUCE PINE FIR SPECIFICATION (S)
SO SQUARE
SS STAINLESS STEEL
STD STANDARD
S STEEL
STL STORAGE
SDR STORM DRAIN
SDMH STORM DRAIN MANHOLE
SA SUPPLY AIR
SF SUPPLY FAN
SG SUPPLY GRILLE
SR SUPPLY REGISTER
SYM SYMMETRY (ICAL) SYSTEM
TKBD TACKBOARD
TEL TELEPHONE
TV TELEVISION
TB TEST BORING
TP TEST PIT
TSTAT THERMOSTAT
THK THICK (NESS)
IPTN TOILET PARTITION
TAG TONGUE & GROOVE
TOC TOP OF CONCRETE
TOF TOP OF FOOTING
TOS TOP OF STEEL
TL TOTAL LOAD
TD TRANSFER DUCT
TG TRANSFER GRILLE
T TREAD
TD TRENCH DRAIN
TYP TYPICAL
UD UNDERDRAIN
UGD UNDERGROUND DUCTWORK
UH UNIT HEATER
UNO UNLESS NOTED OTHERWISE
UR URINAL
UV UNIT VENTILATOR
VAV VARIABLE AIR VOLUME
V VENT
VTR VENT THRU ROOF
VERT VERTICAL
VB VINYL BASE
VCT VINYL COMPOSITION TILE
VF VINYL FABRIC
VD VOLUME DAMPER
WCO WALL CLEANOUT
WG WALL GRILLE
WH WALL HUNG
WR WALL REGISTER
WC WATER CLOSET
WCF WATER CLOSET HANDICAP
WFF WELDED WIRE FABRIC
W WEST, WIDTH, WIDE
WIN WINDOW
W/ WITH
WO WITHOUT
WU WOOD
WP WORKING POINT

PLAN - SECTION

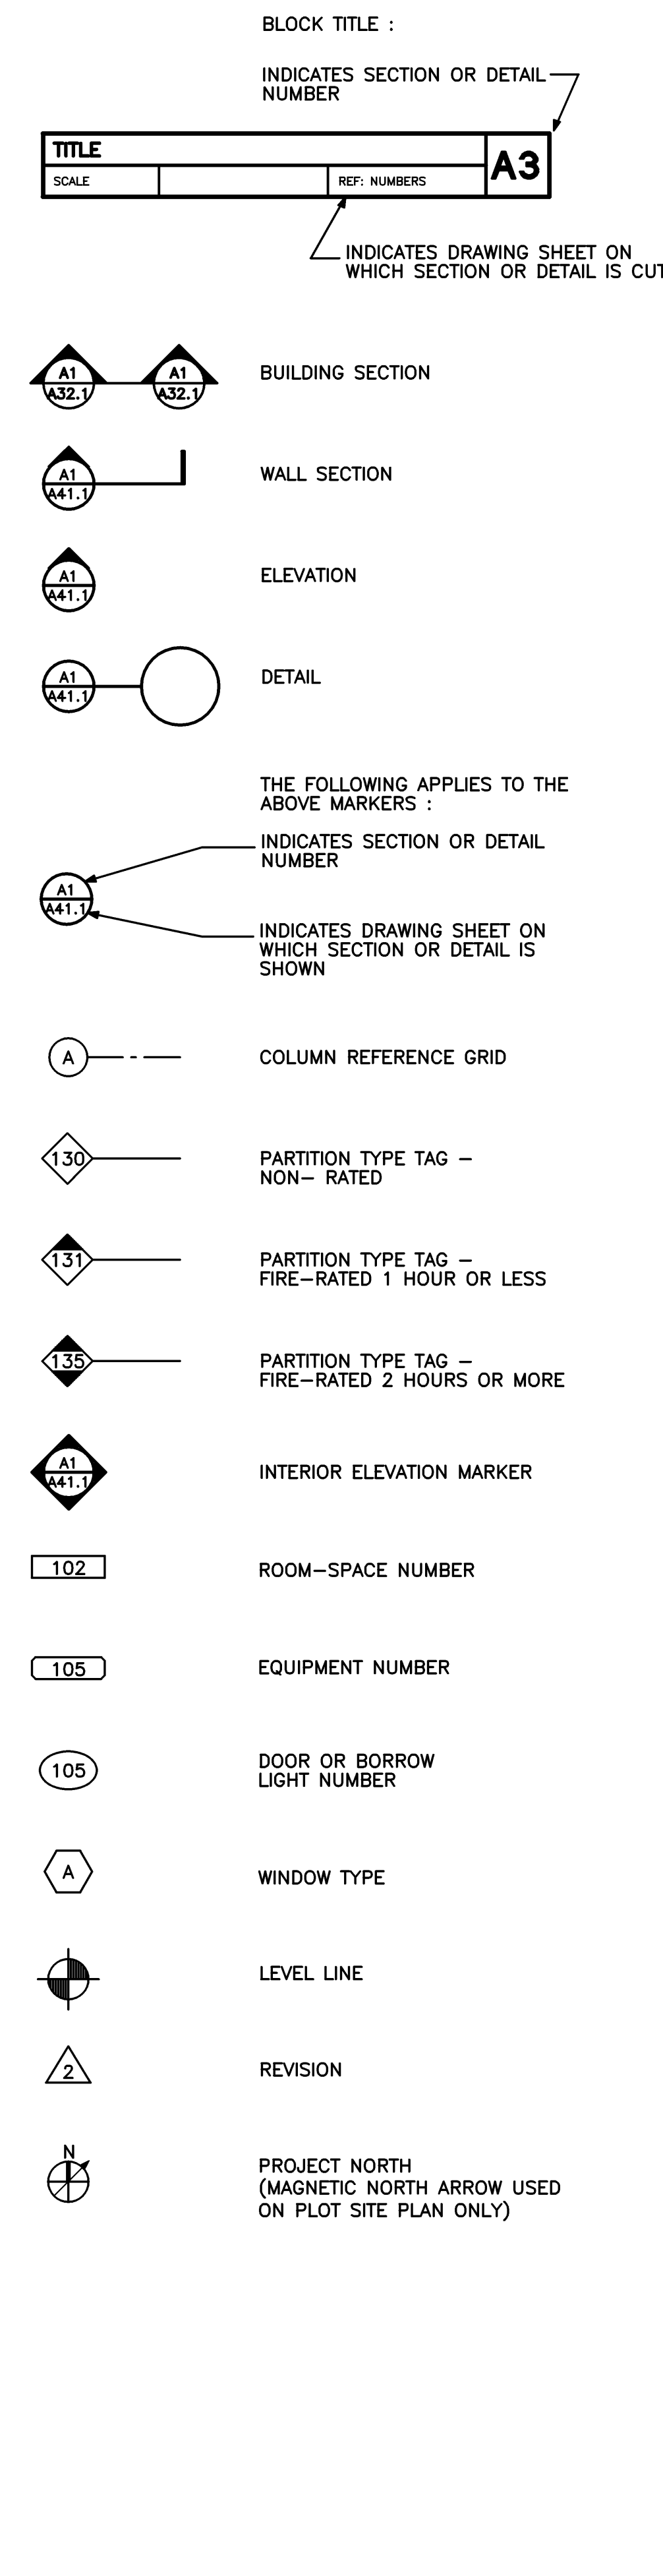

PLAN - SECTION

- EARTH
POROUS FILL (STONE OR GRAVEL, ETC)
ROCK
LIGHTWEIGHT CONCRETE (OR CONCRETE FILL)
STRUCTURAL CONCRETE (CAST-IN-PLACE, PRECAST, ETC)
BRICK (COMMON OR FACE)
CONCRETE MASONRY UNITS
METAL (LARGE SCALE)
PLYWOOD (LARGE SCALE)
WOOD, FINISHED
WOOD, ROUGH
INSULATION (LOOSE OR BATT)
INSULATION (RIGID)
GLASS (LARGE SCALE)
CERAMIC TILE
GYPSUM WALL BOARD (FIBERBOARD, ETC.)
PLASTER, SAND, CEMENT, GROUT
ACOUSTICAL TILE
RESILIENT FLOORING
METAL (SMALL SCALE)
CONCRETE, PLASTER
SHEET METAL
GLAZING
BRICK
STEEL STUD
EXISTING TO REMAIN
WOOD STUD
EXISTING TO BE REMOVED

ELEVATIONS

SPECIAL INDICATIONS PARTITION CONSTRUCTION-PLAN

CONTRACT DRAWING ABBREVIATIONS

NO SCALE REF: NA

GRAPHIC SYMBOLS LEGEND

NO SCALE REF: NA

MATERIALS LEGEND

NO SCALE REF: NA

HARRIMAN ASSOCIATES
One Ashden Business Park
Ashden, Maine 04210
307.784.5100 tel
307.783.3017 fax
www.harriman.com
Building committees since 1870
© 2006

Project Title
WOODARD & CURRAN
OFFICE ADDITION
PORTLAND, MAINE
HA Project No. 05178
Key Plan
NEW
EXG

Table with columns for Mark, Date, and Description.
- 05-15-06 ISSUED FOR CONSTRUCTION
- 03-14-06 FINAL REVIEW

Issue Dates
Drawing Status

ABBREVIATIONS AND LEGENDS
PA / PE: *** Drawn By: ***
Drawing Number
A00.1