

Project Title
**WOODARD & CURRAN
 OFFICE ADDITION**

PORTLAND, MAINE

HA Project No. **05178**

Key Plan

Mark	Date	Description
—	05-15-06	ISSUED FOR CONSTRUCTION
—	03-14-06	FINAL REVIEW
—	02-03-06	DD REVIEW


Drawing Status

Drawing Title
BUILDING SECTIONS


PA / PE: **JMB** Drawn By: **MCM**

Drawing Number


A25.1

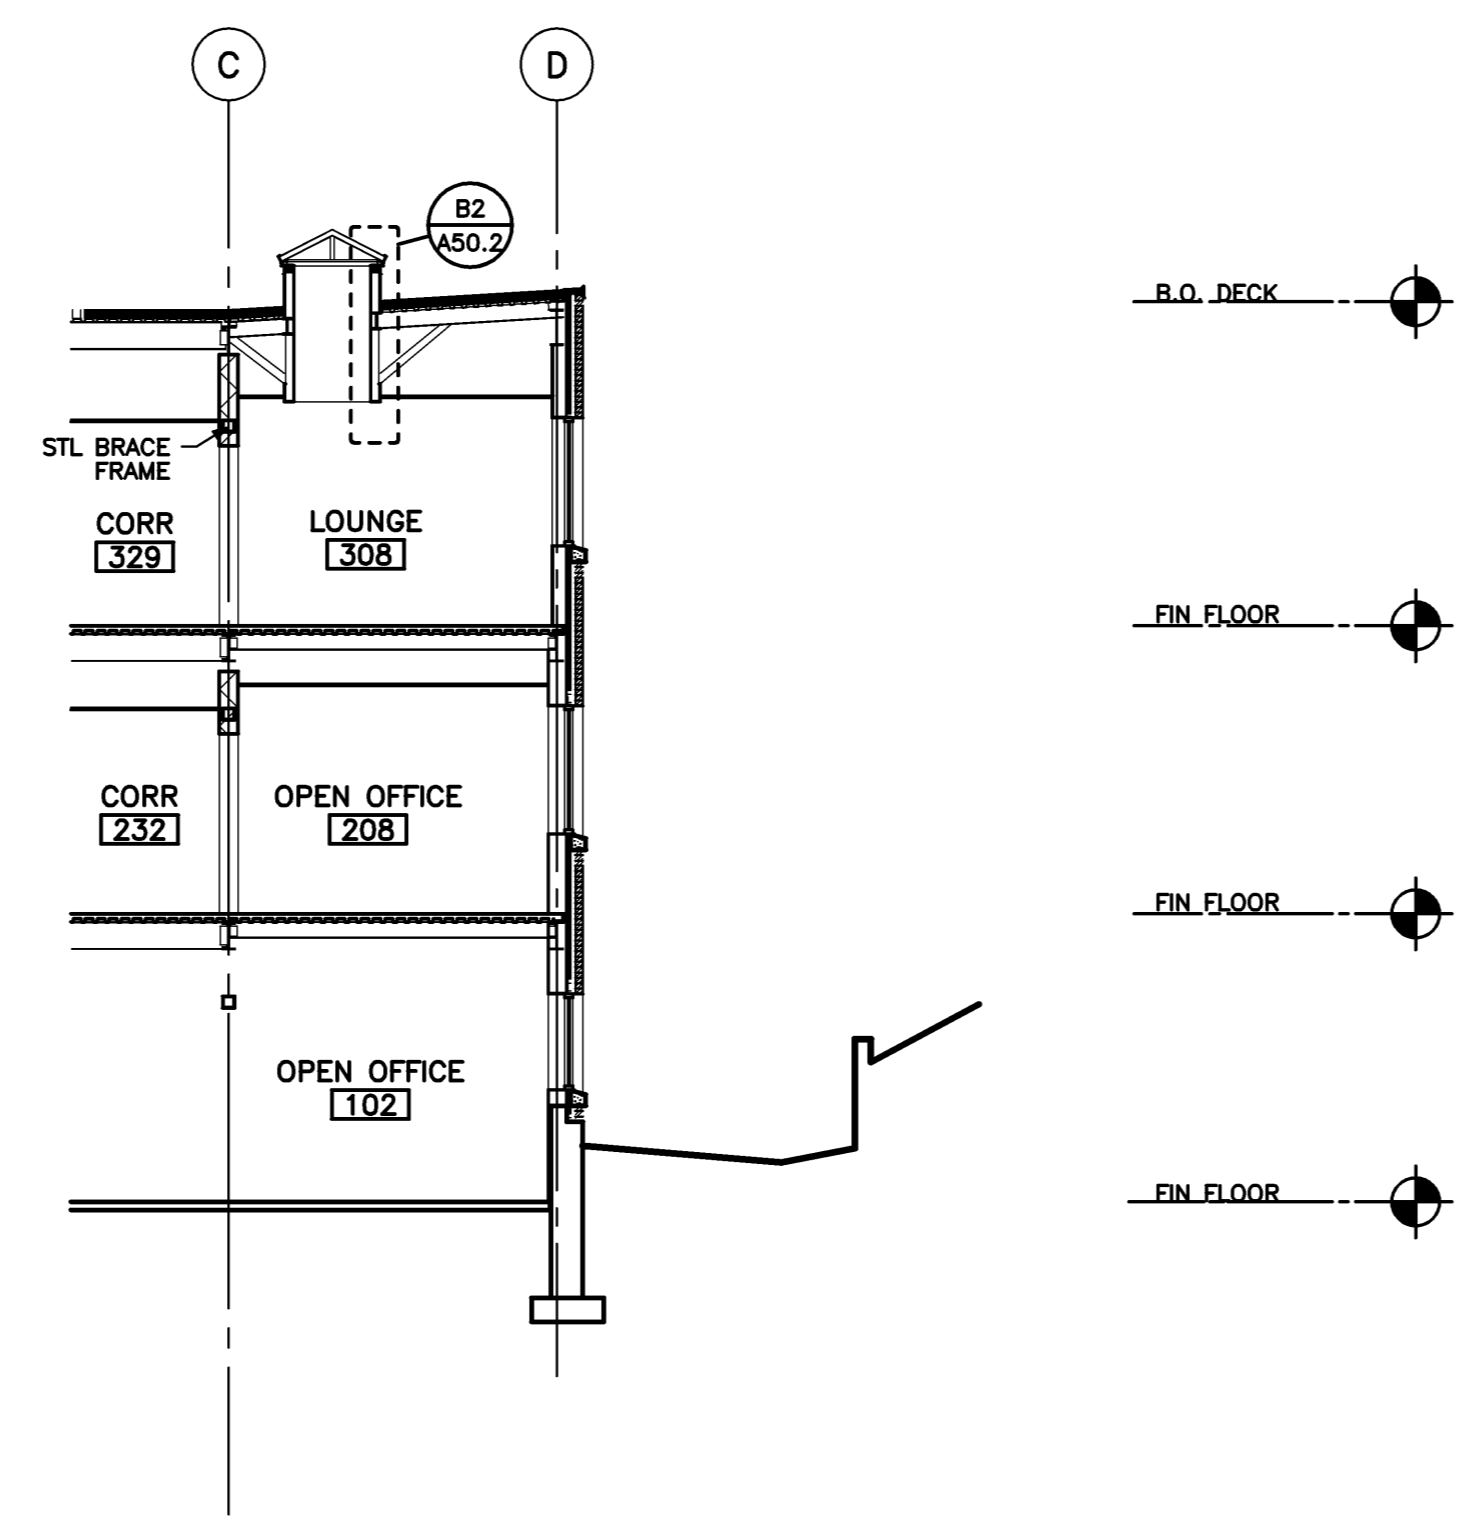


BUILDING SECTION
 1/8" = 1'-0" REF: A10.1 **B2**

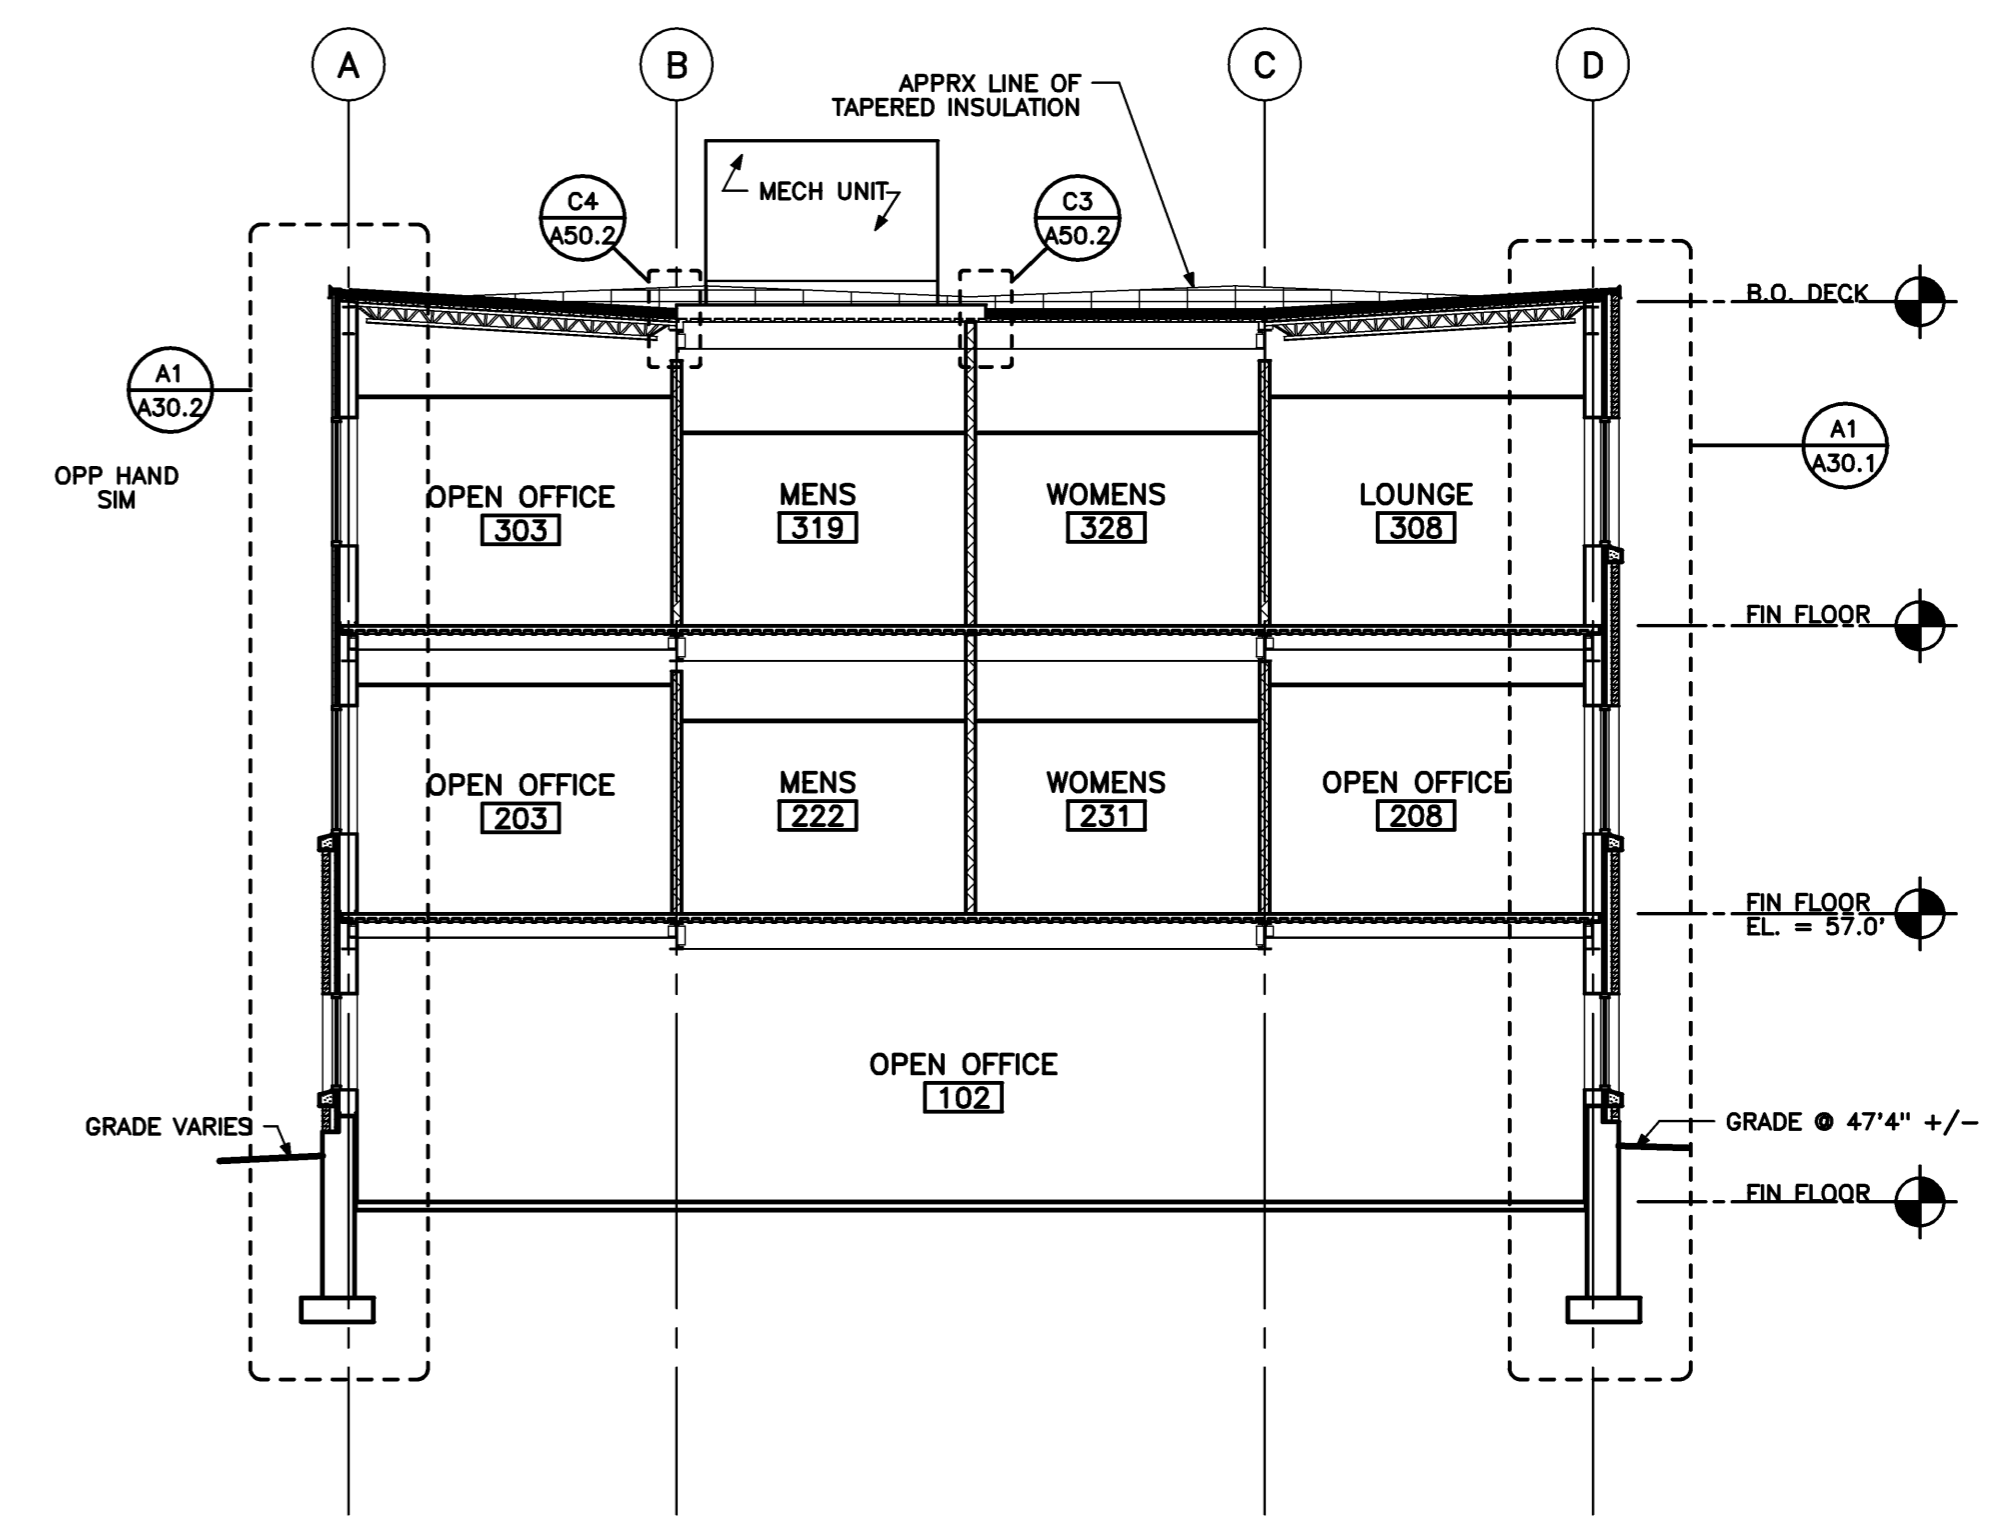

BUILDING SECTION
 1/8" = 1'-0" REF: A10.1 **B1**

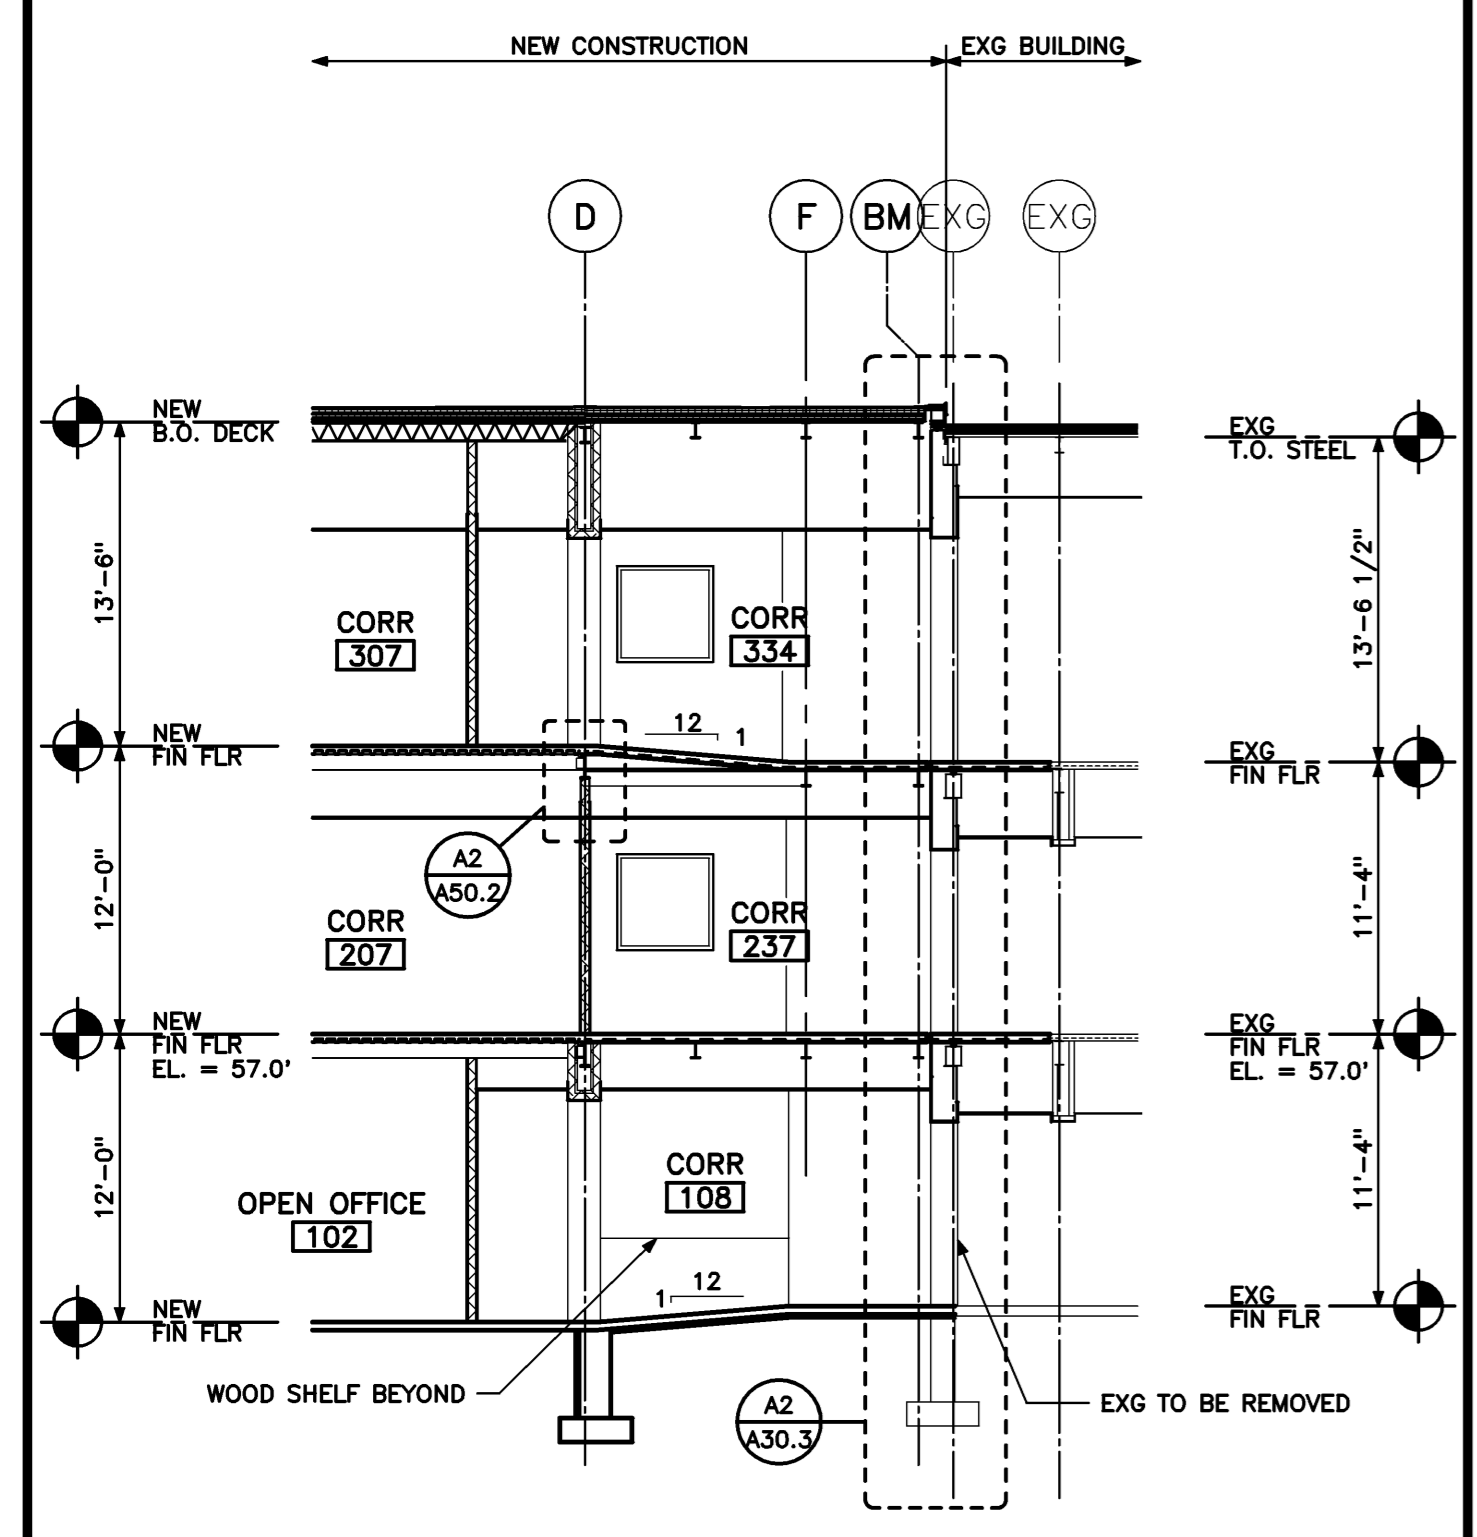

BUILDING SECTION
 1/8" = 1'-0" REF: A10.1 **A3**

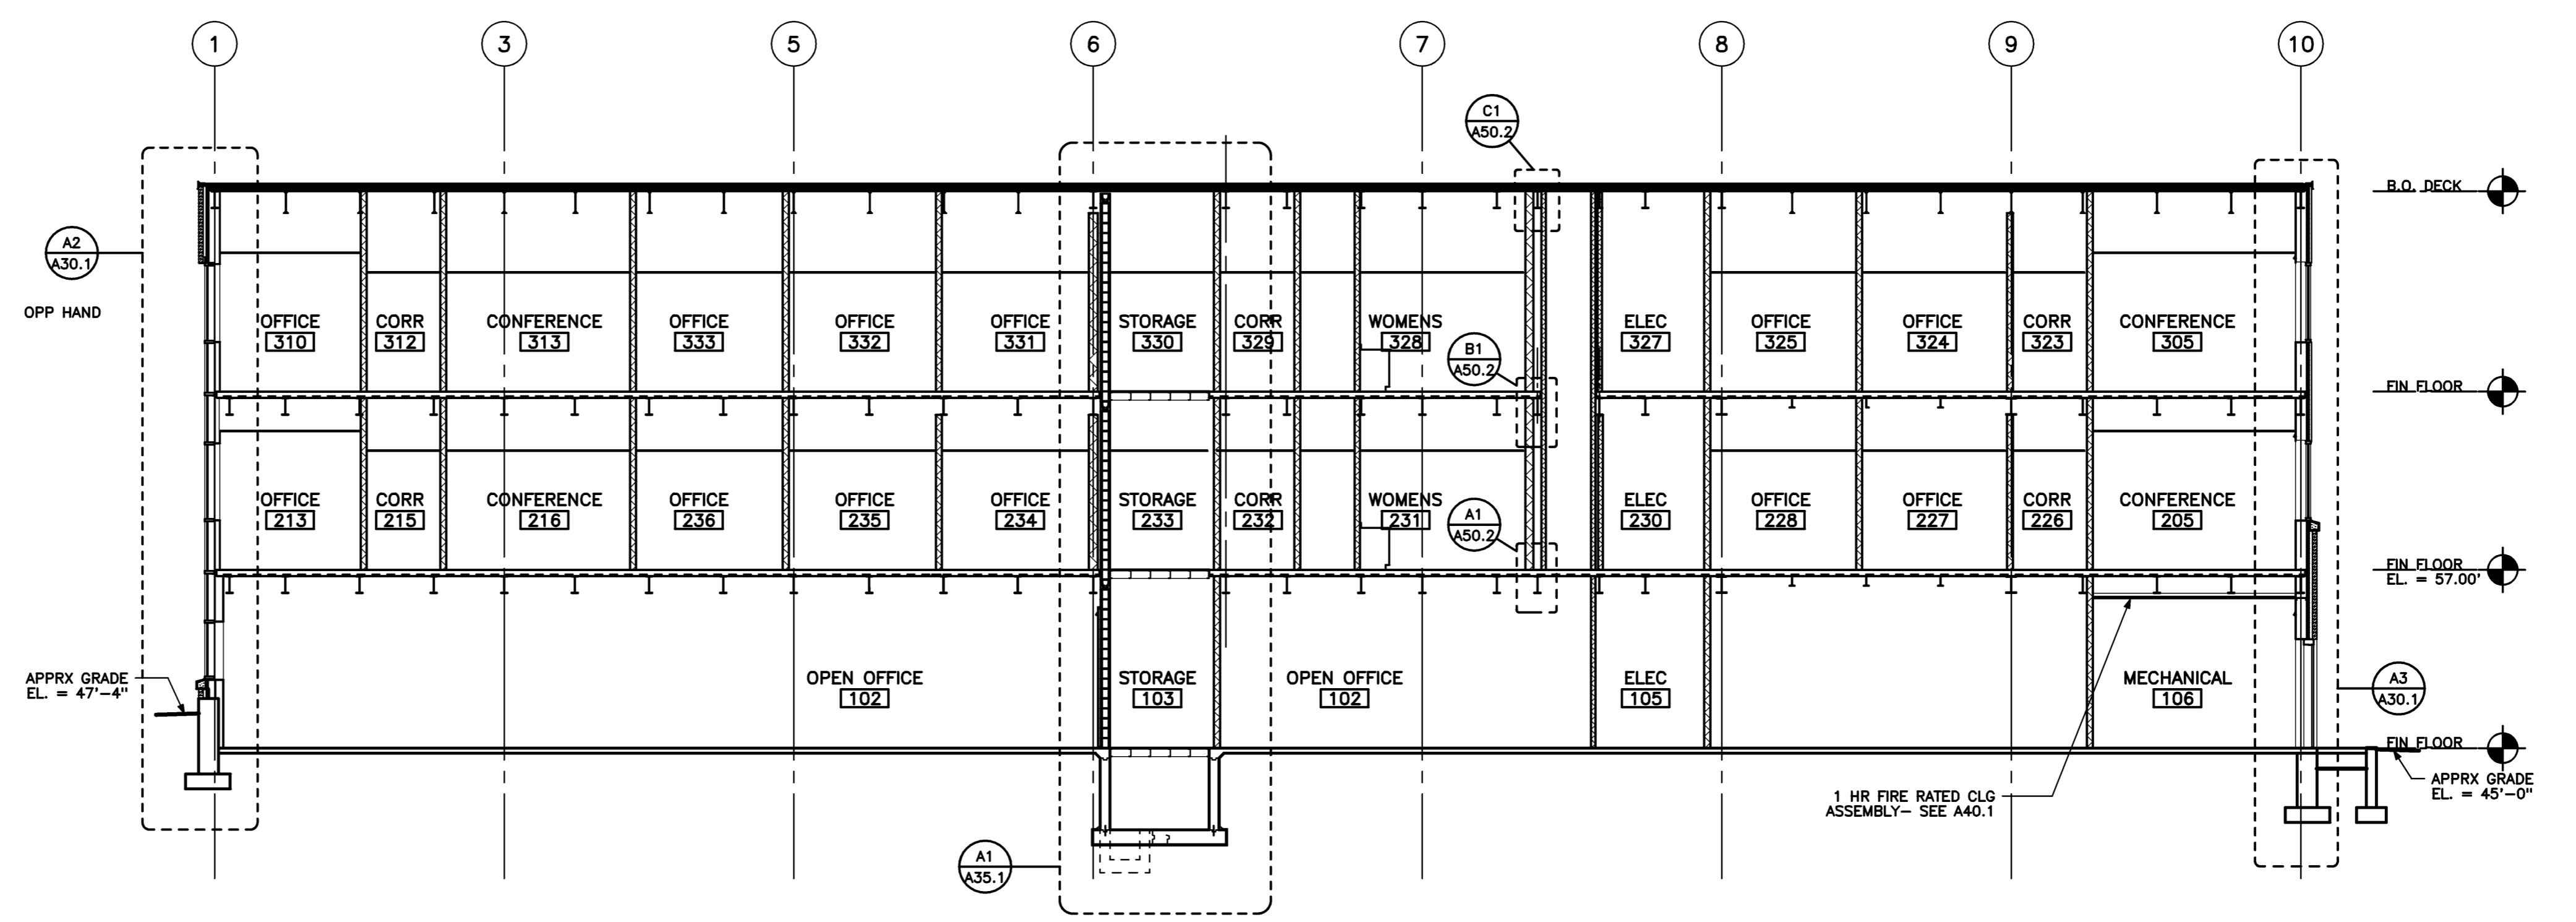

BUILDING SECTION
 1/8" = 1'-0" REF: A10.1 **A1**