



EXTERIOR GUARDRAIL DETAIL
 3/8" = 1'-0" REF: NA


B4 **EGRESS GATE DETAIL** **B3**
 1" = 1'-0" REF: NA

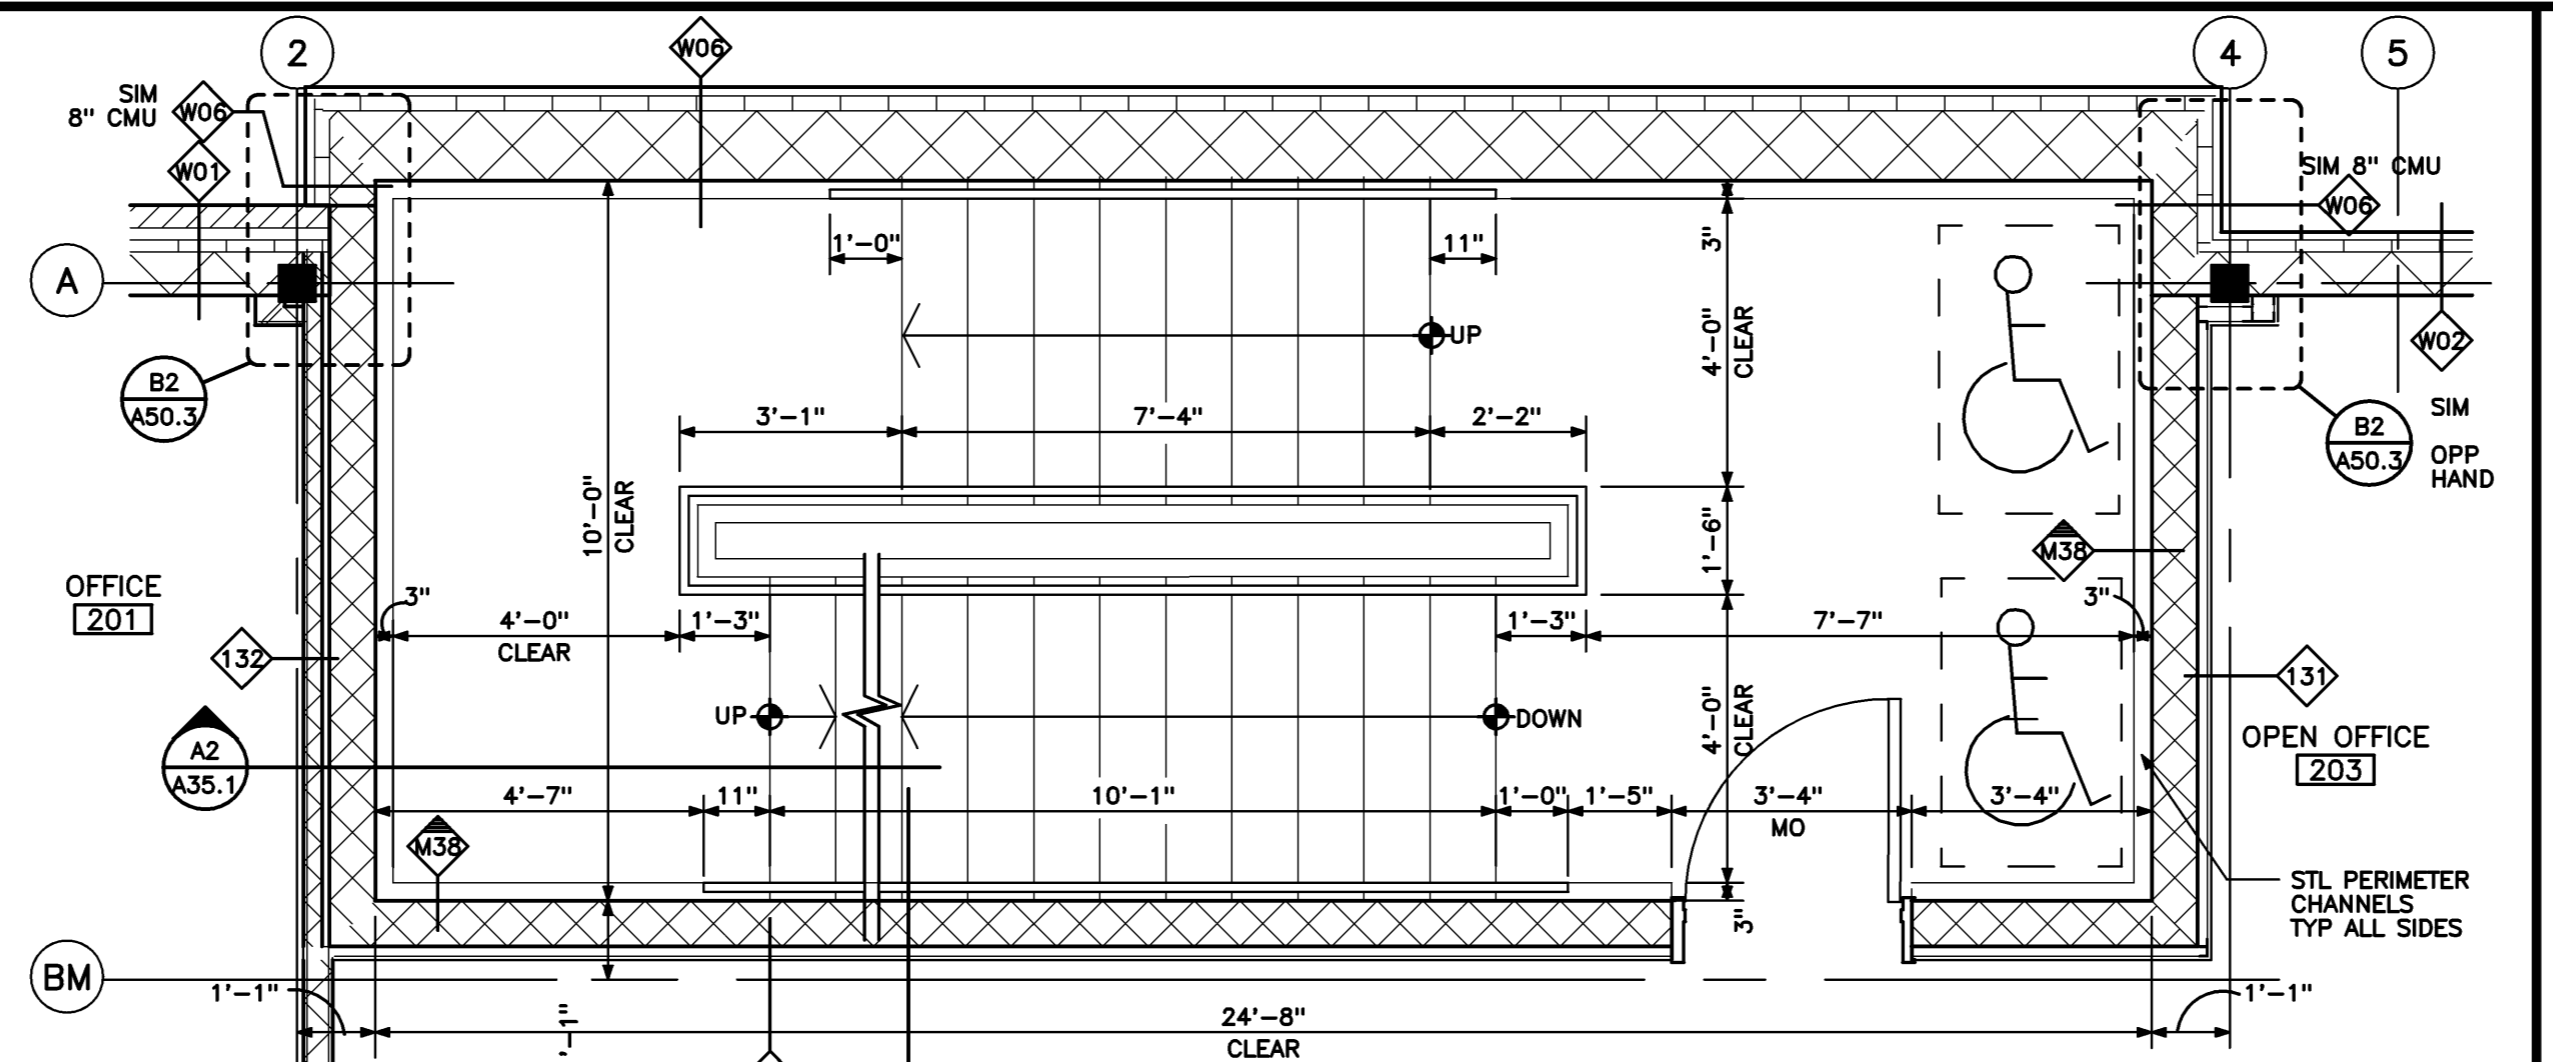


B2
 3/8" = 1'-0" REF: NA

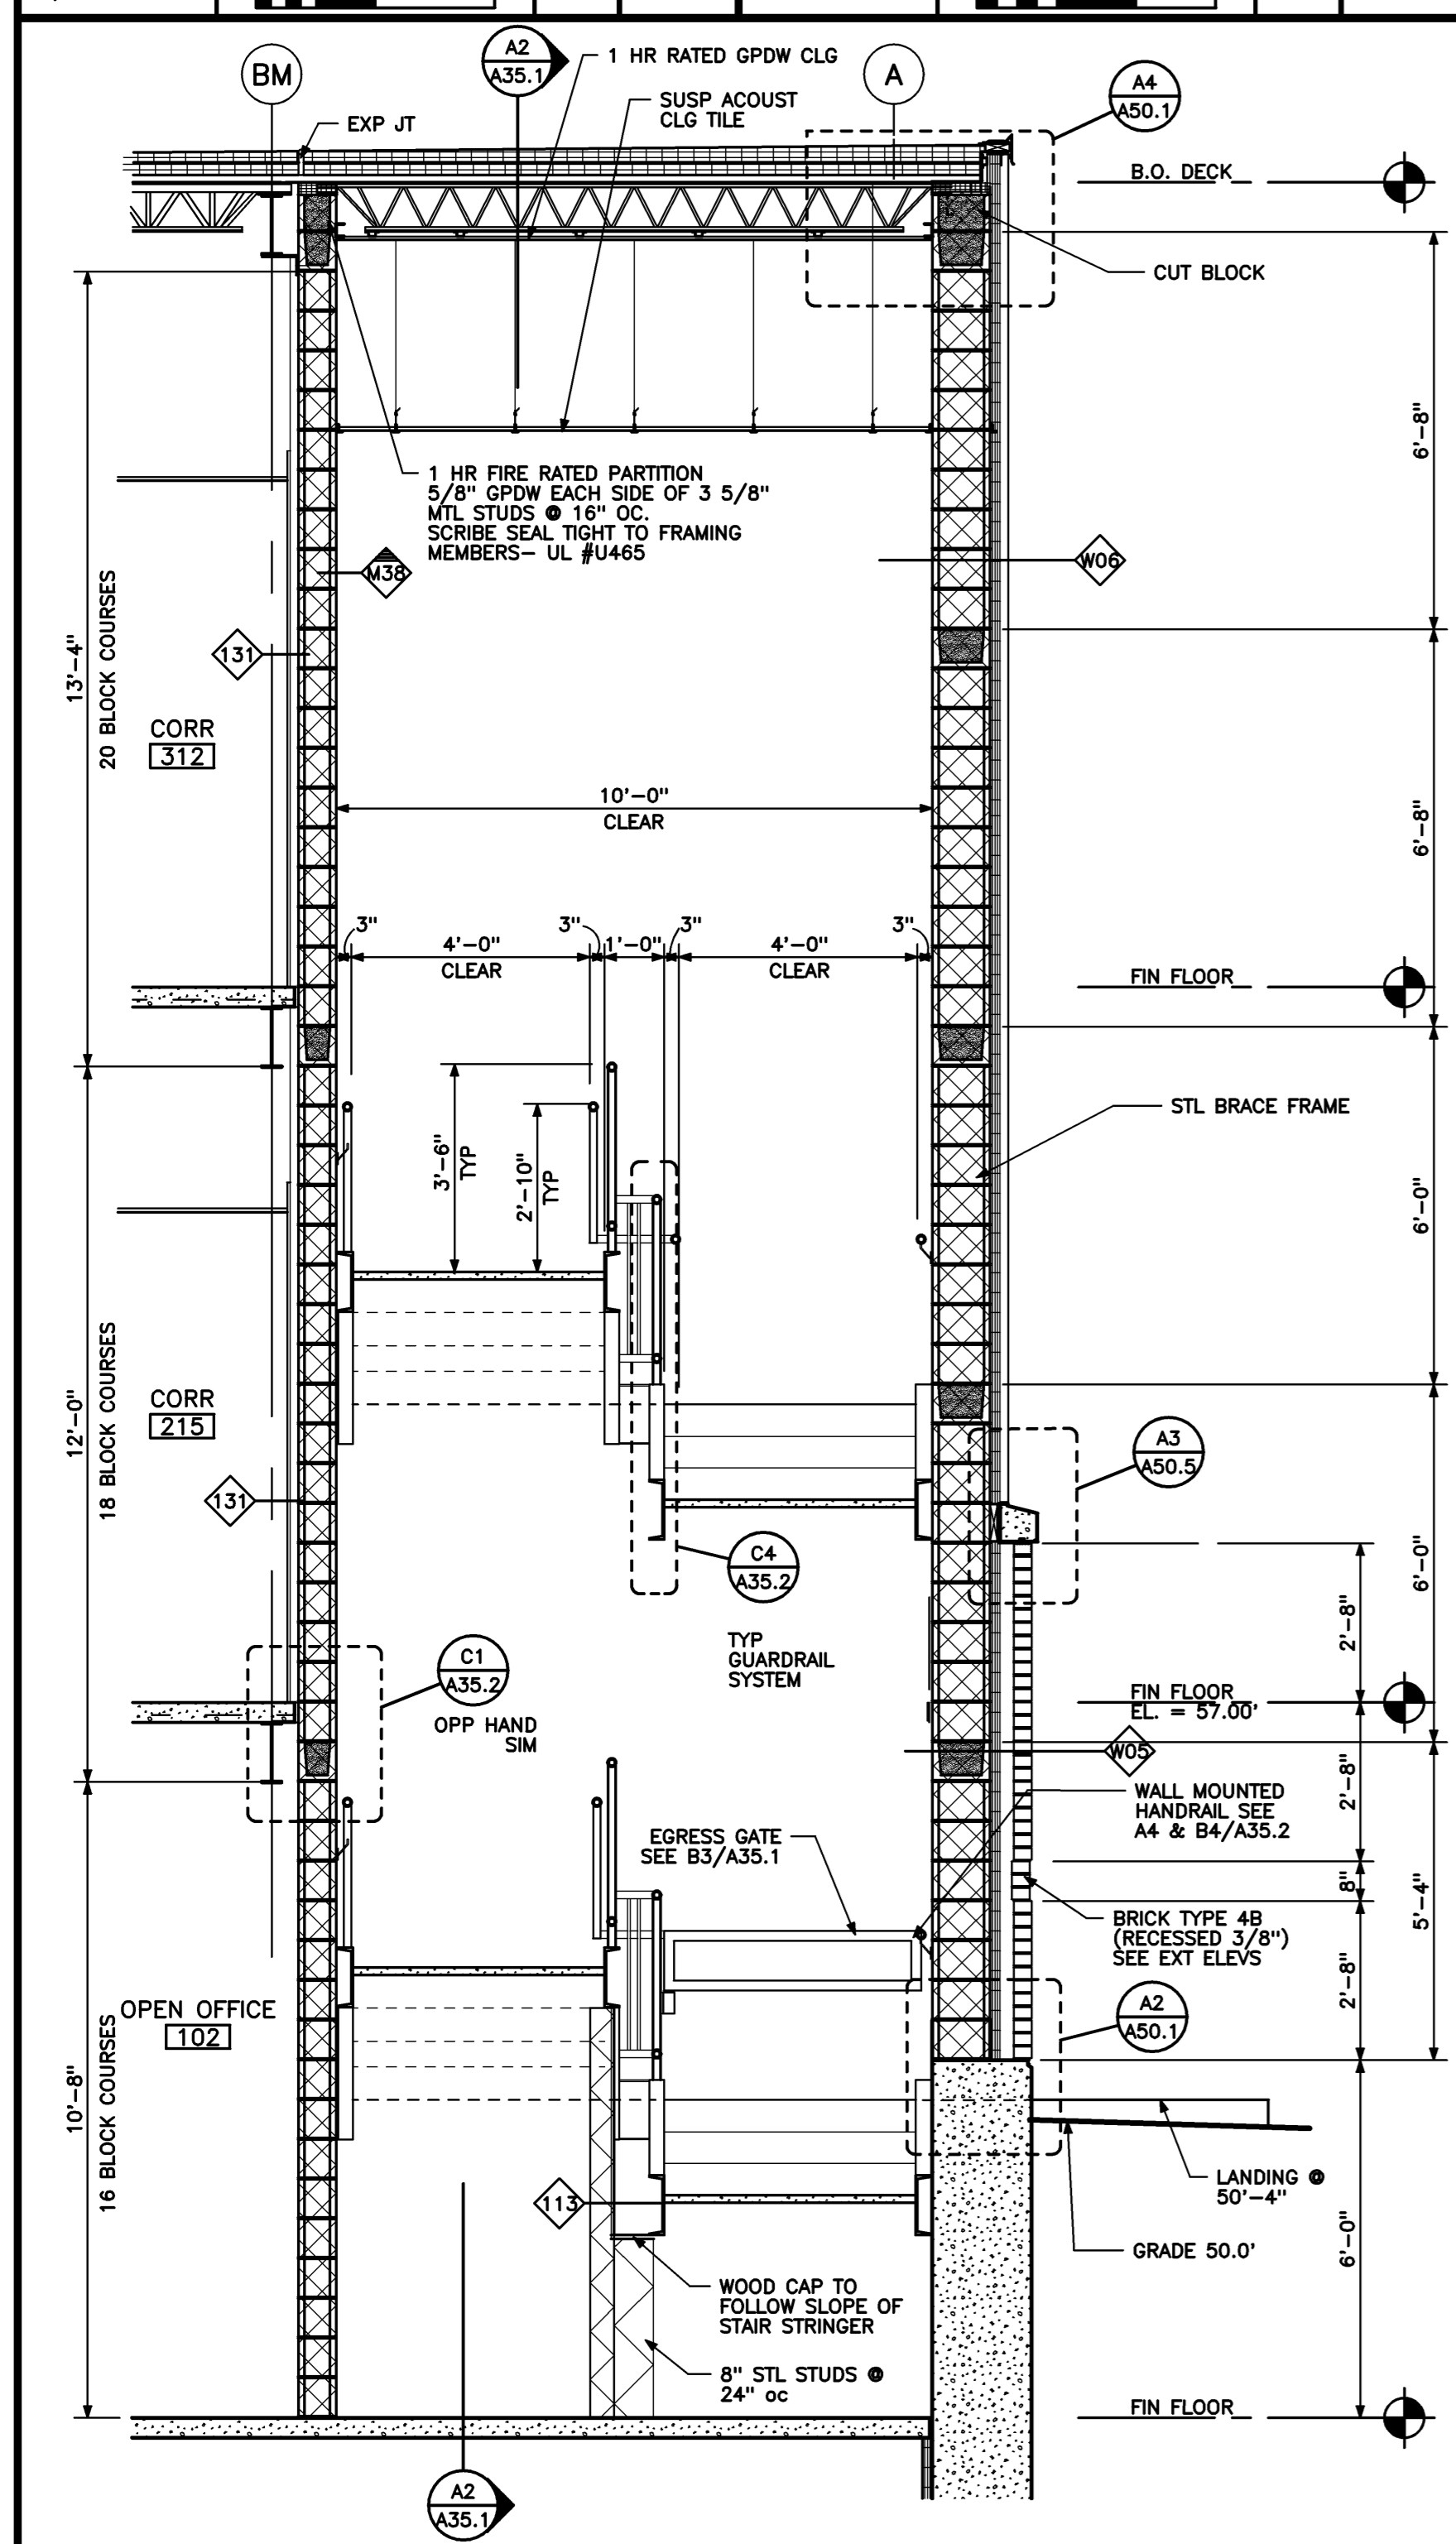

A3
 3/8" = 1'-0" REF: A10.1

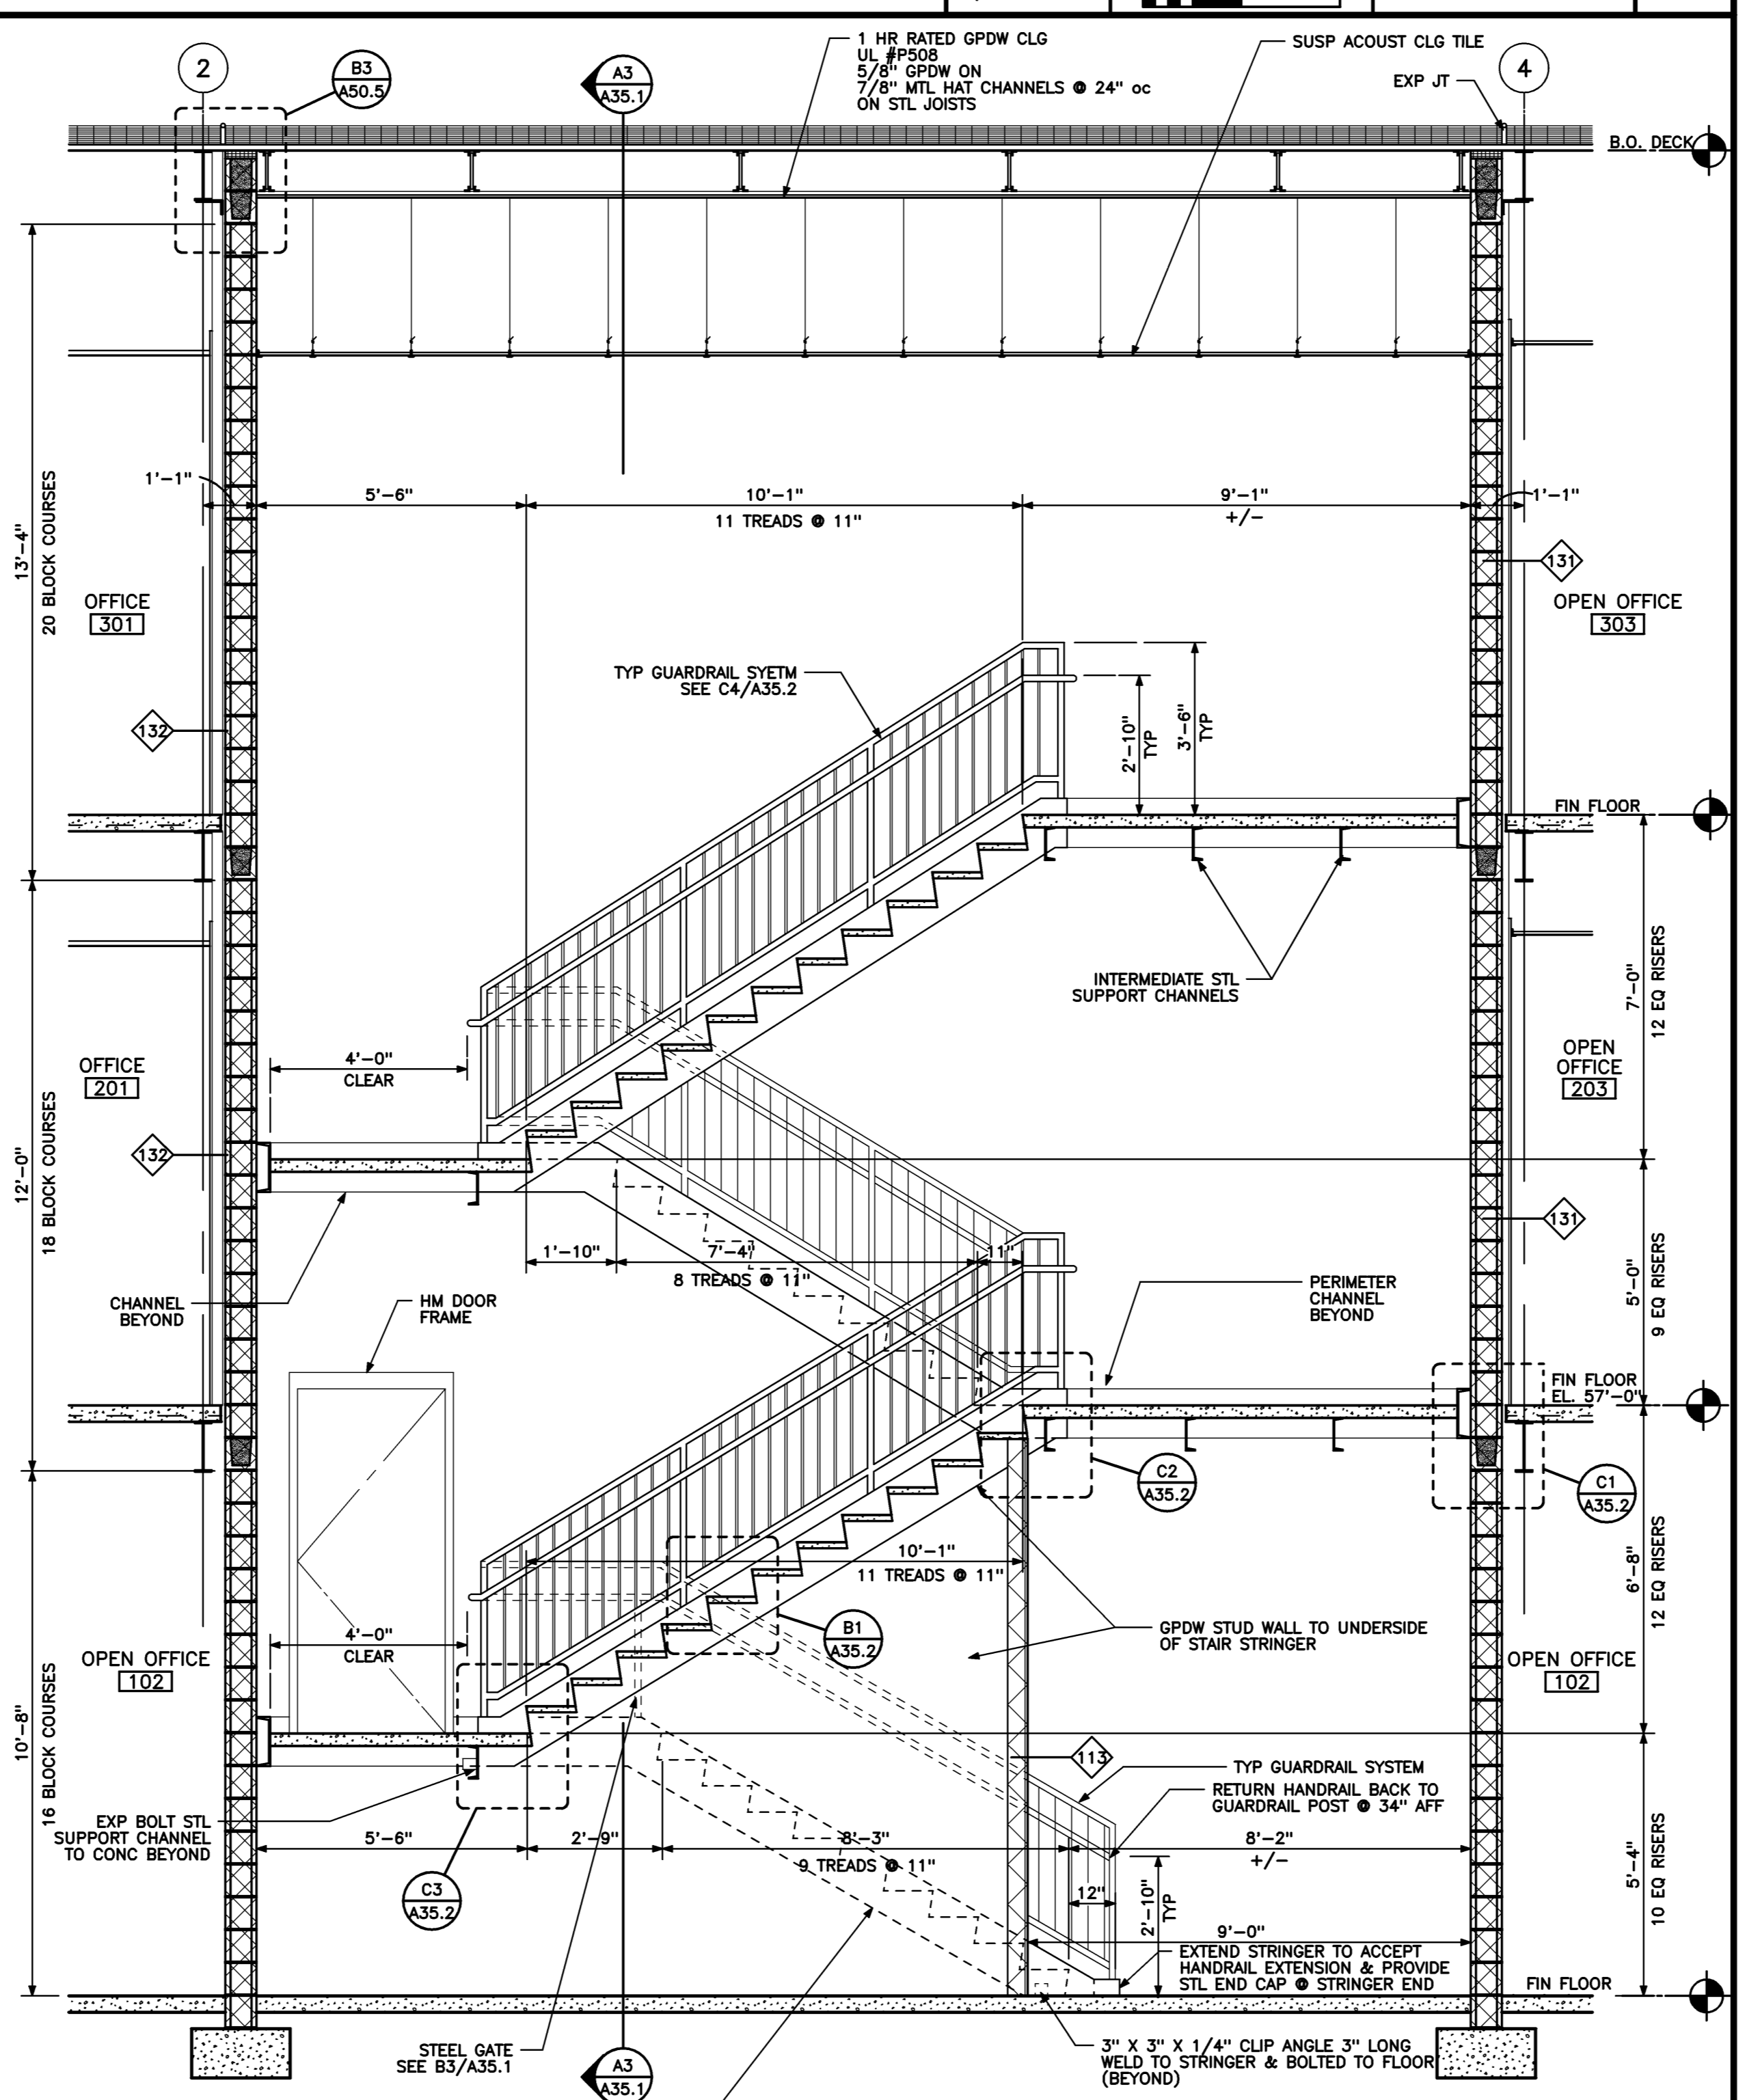

A2
 3/8" = 1'-0" REF: A10.1

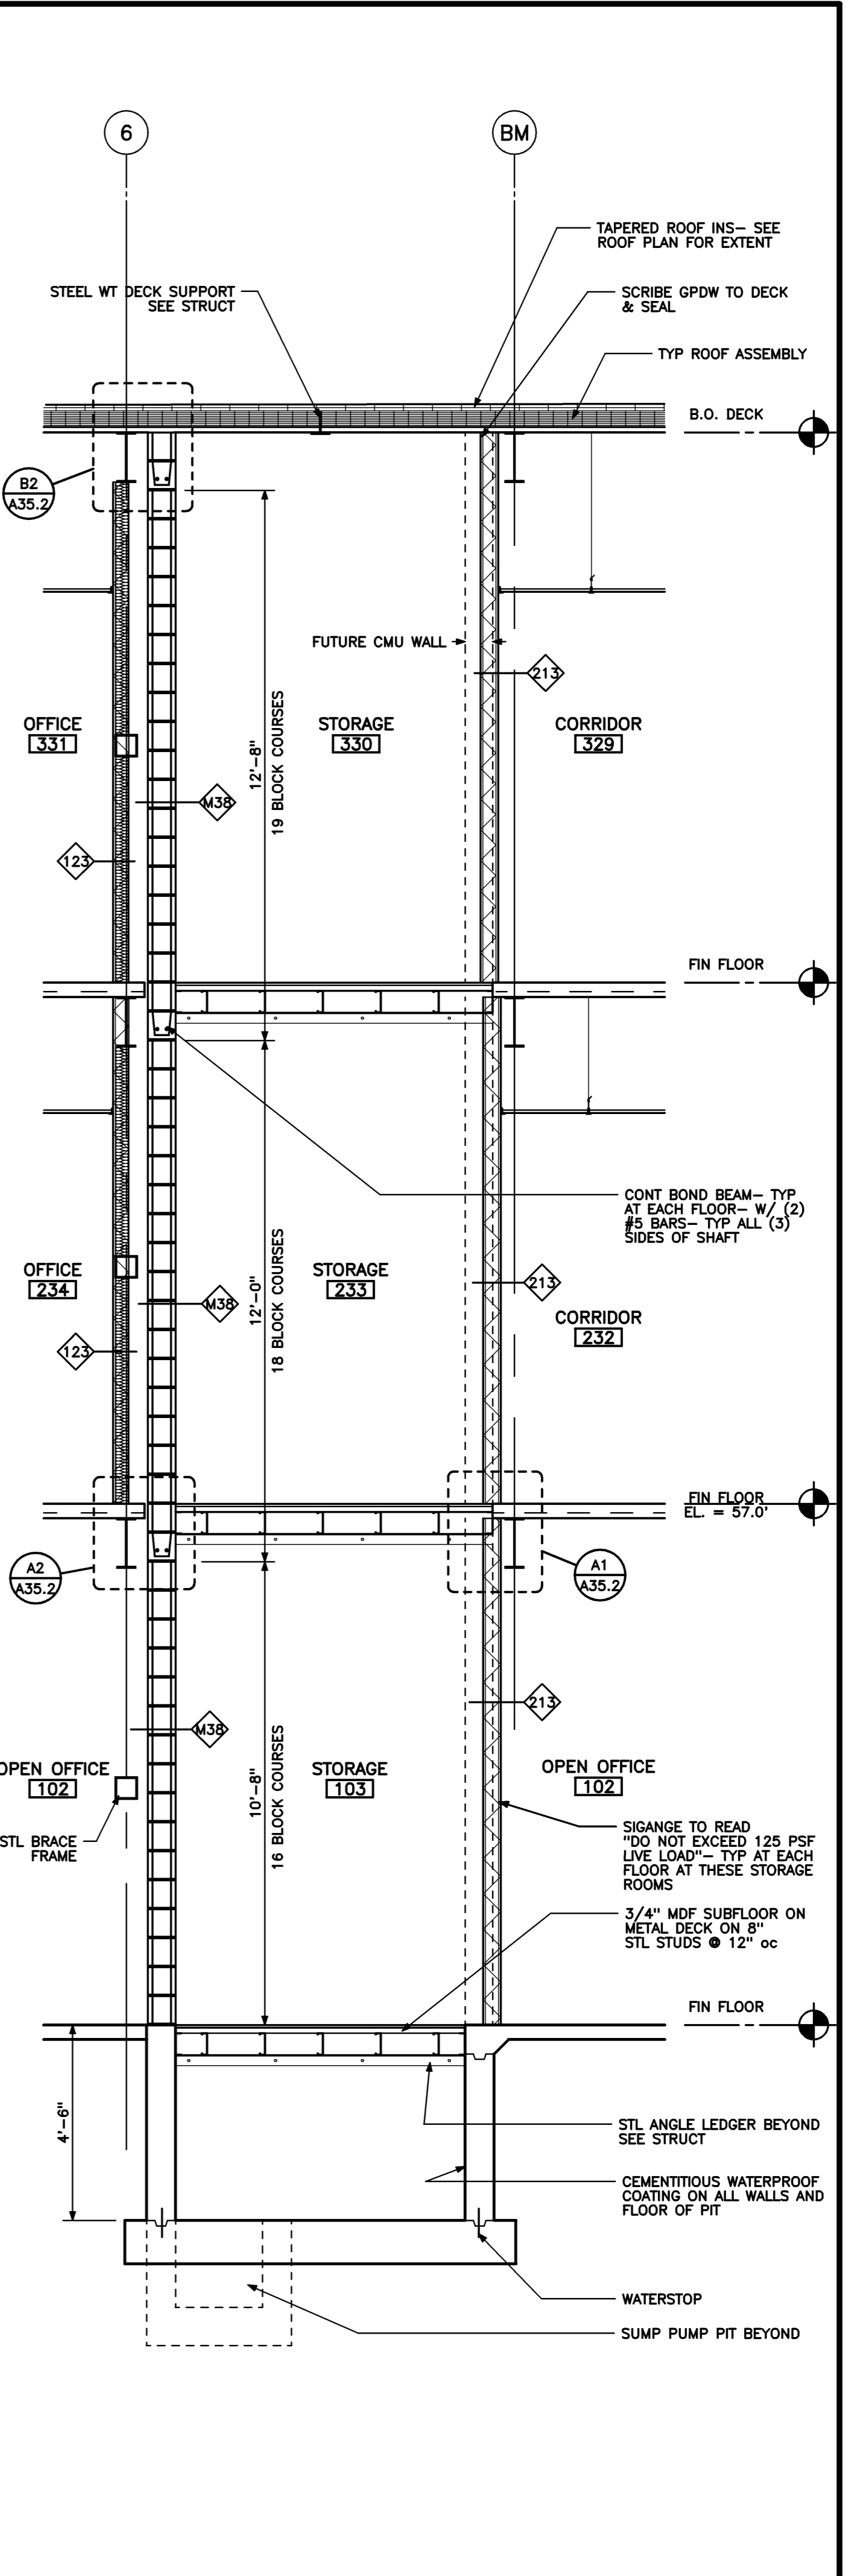

A1
 3/8" = 1'-0" REF: A1/A25.1

Project Title
WOODARD & CURRAN OFFICE ADDITION
 PORTLAND, MAINE

HA Project No. **05178**
 Key Plan

Issue Dates	
05-15-06	ISSUED FOR CONSTRUCTION
03-14-06	FINAL REVIEW
02-03-06	DD REVIEW
Mark	Date Description

Drawing Status	
Drawing Title	STAIR SECTIONS
PA / PE:	JMB Drawn By: MCM
Drawing Number	A35.1