
 


Project Title  
**WOODARD & CURRAN  
OFFICE ADDITION**

PORTLAND, MAINE

HA Project No. **05178**

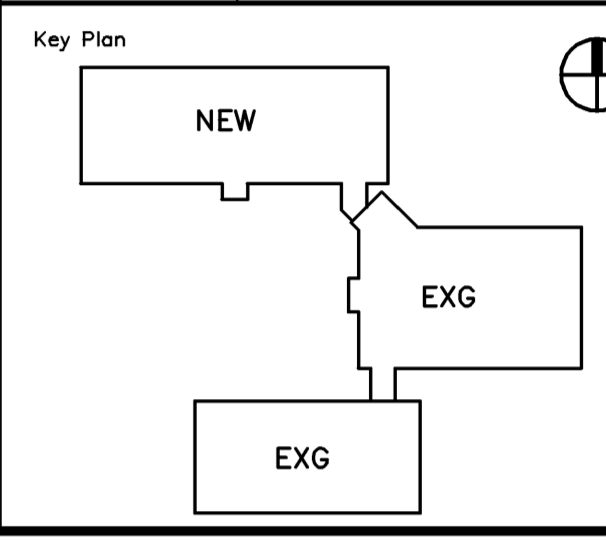

05-15-06	ISSUED FOR CONSTRUCTION	
03-14-06	FINAL REVIEW	
Mark	Date	Description
Issue Dates		


Drawing Status

Drawing Title  
**STAIR AND  
ELEVATOR DETAILS**


PA / PE: **JBM** Drawn By: **MCM**

Drawing Number


**A35.2**

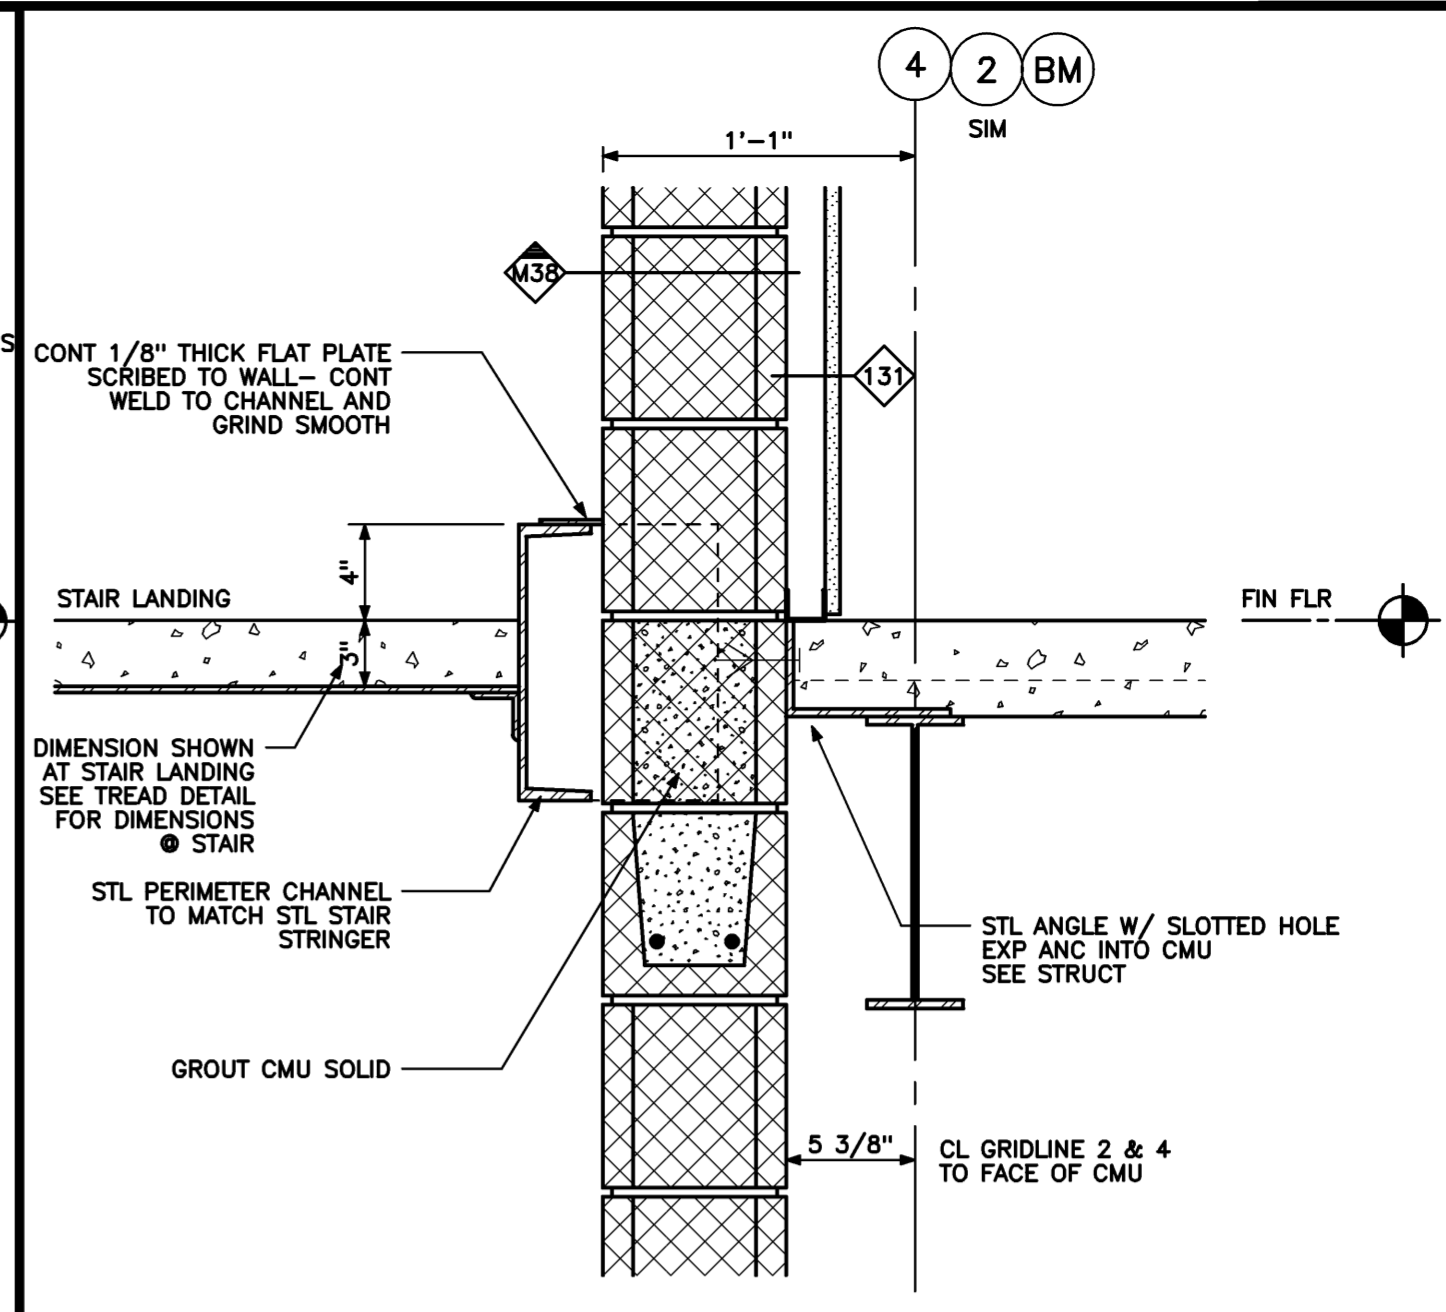


**TYP GUARDRAIL / HANDRAIL DETAIL**  
1 1/2" = 1'-0" REF: A3/A35.1

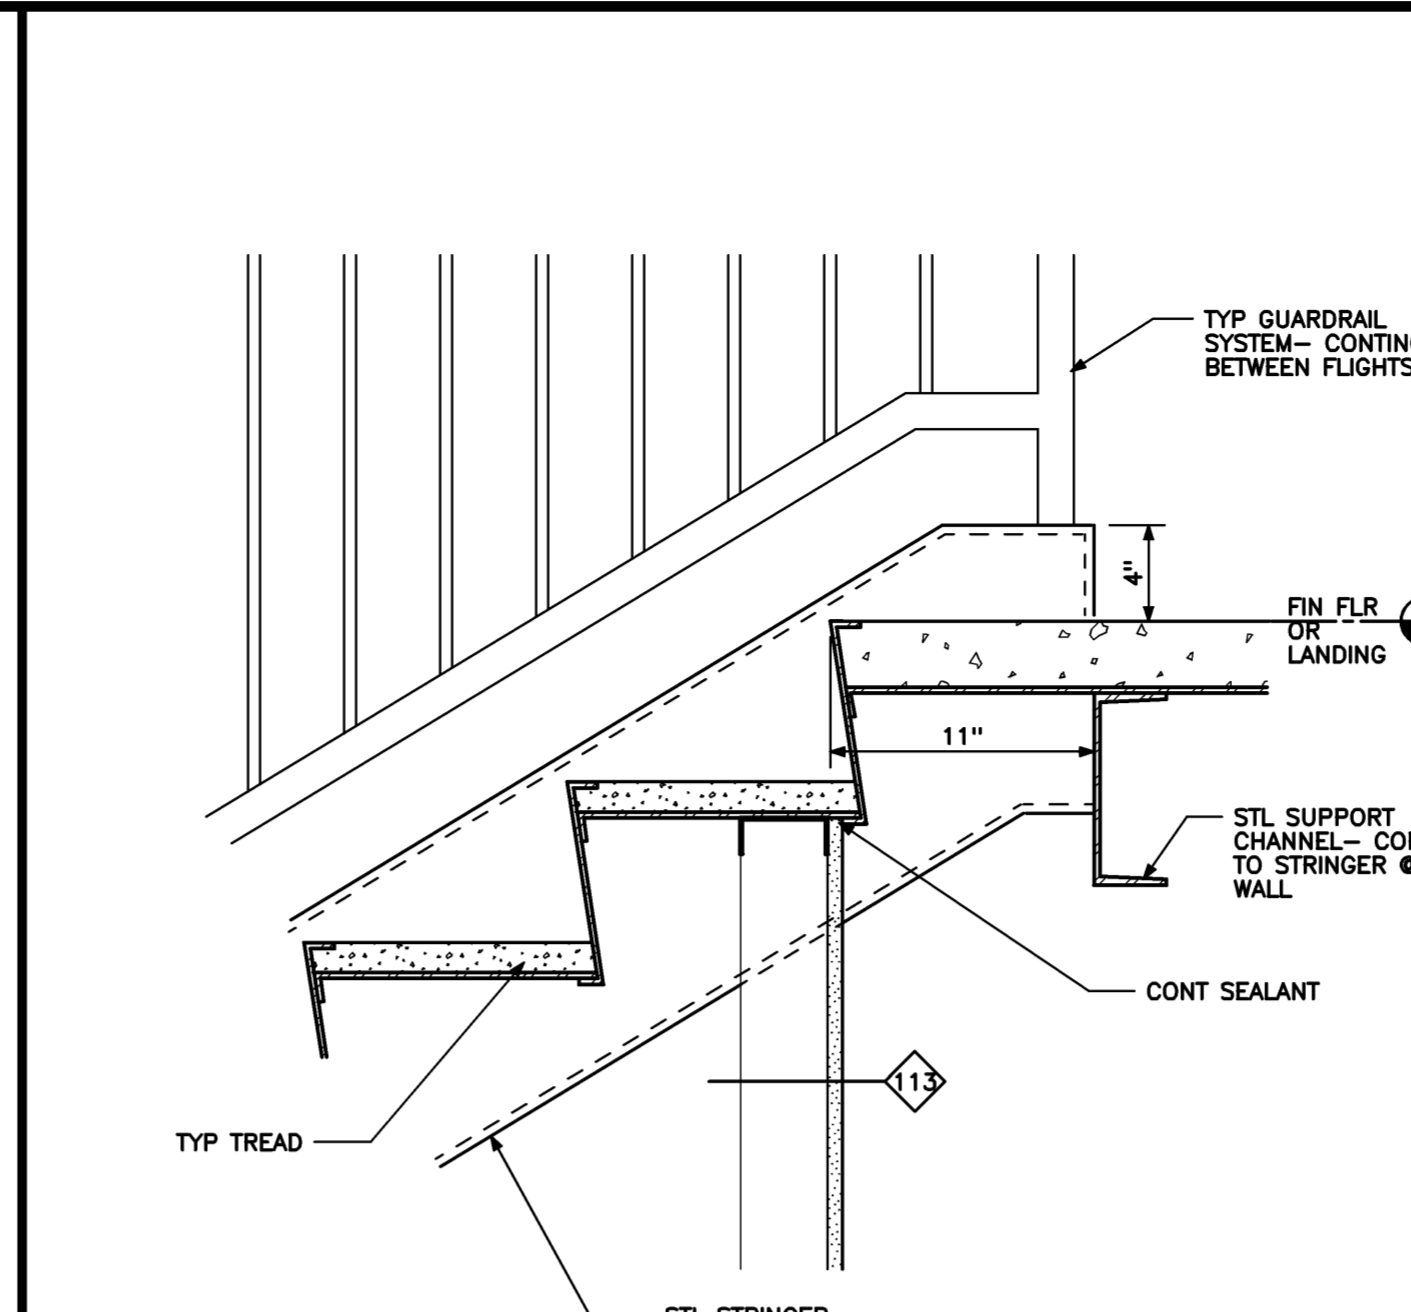


**BOTTOM OF STAIR LANDING DETAIL**  
1 1/2" = 1'-0" REF: A2/A35.1

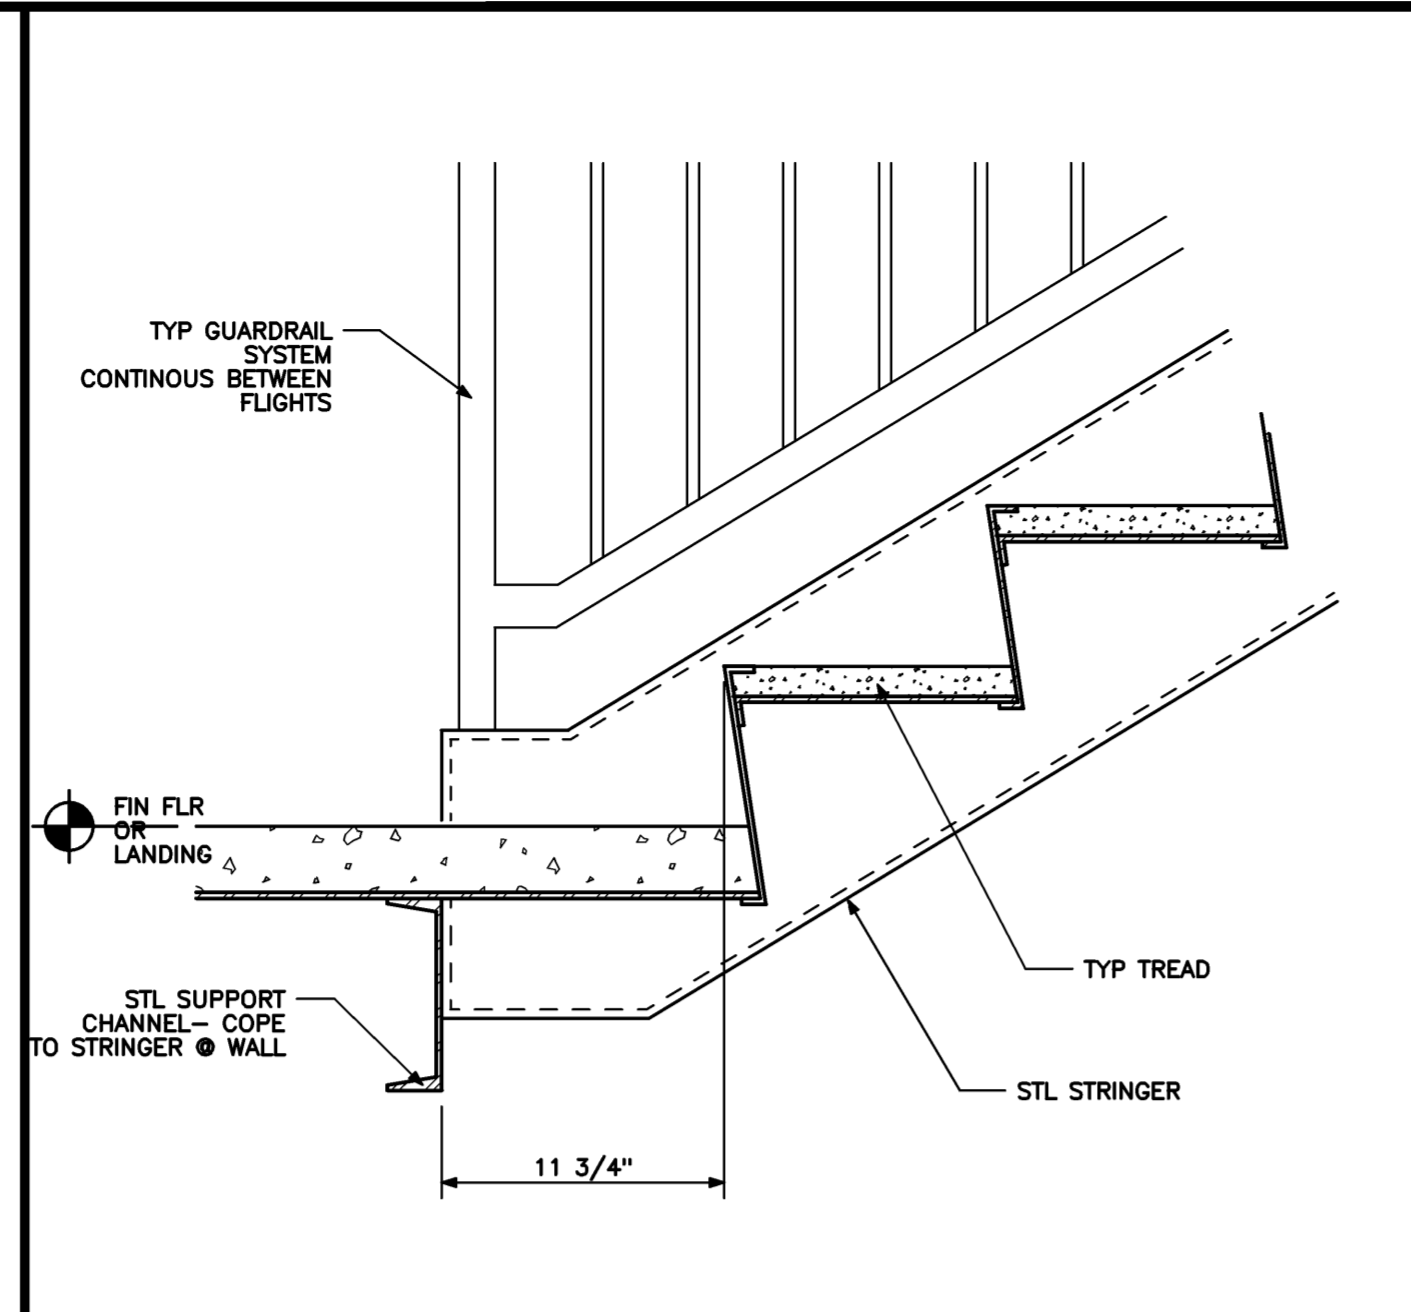


**TOP OF LANDING DETAIL**  
1 1/2" = 1'-0" REF: A2/A35.1

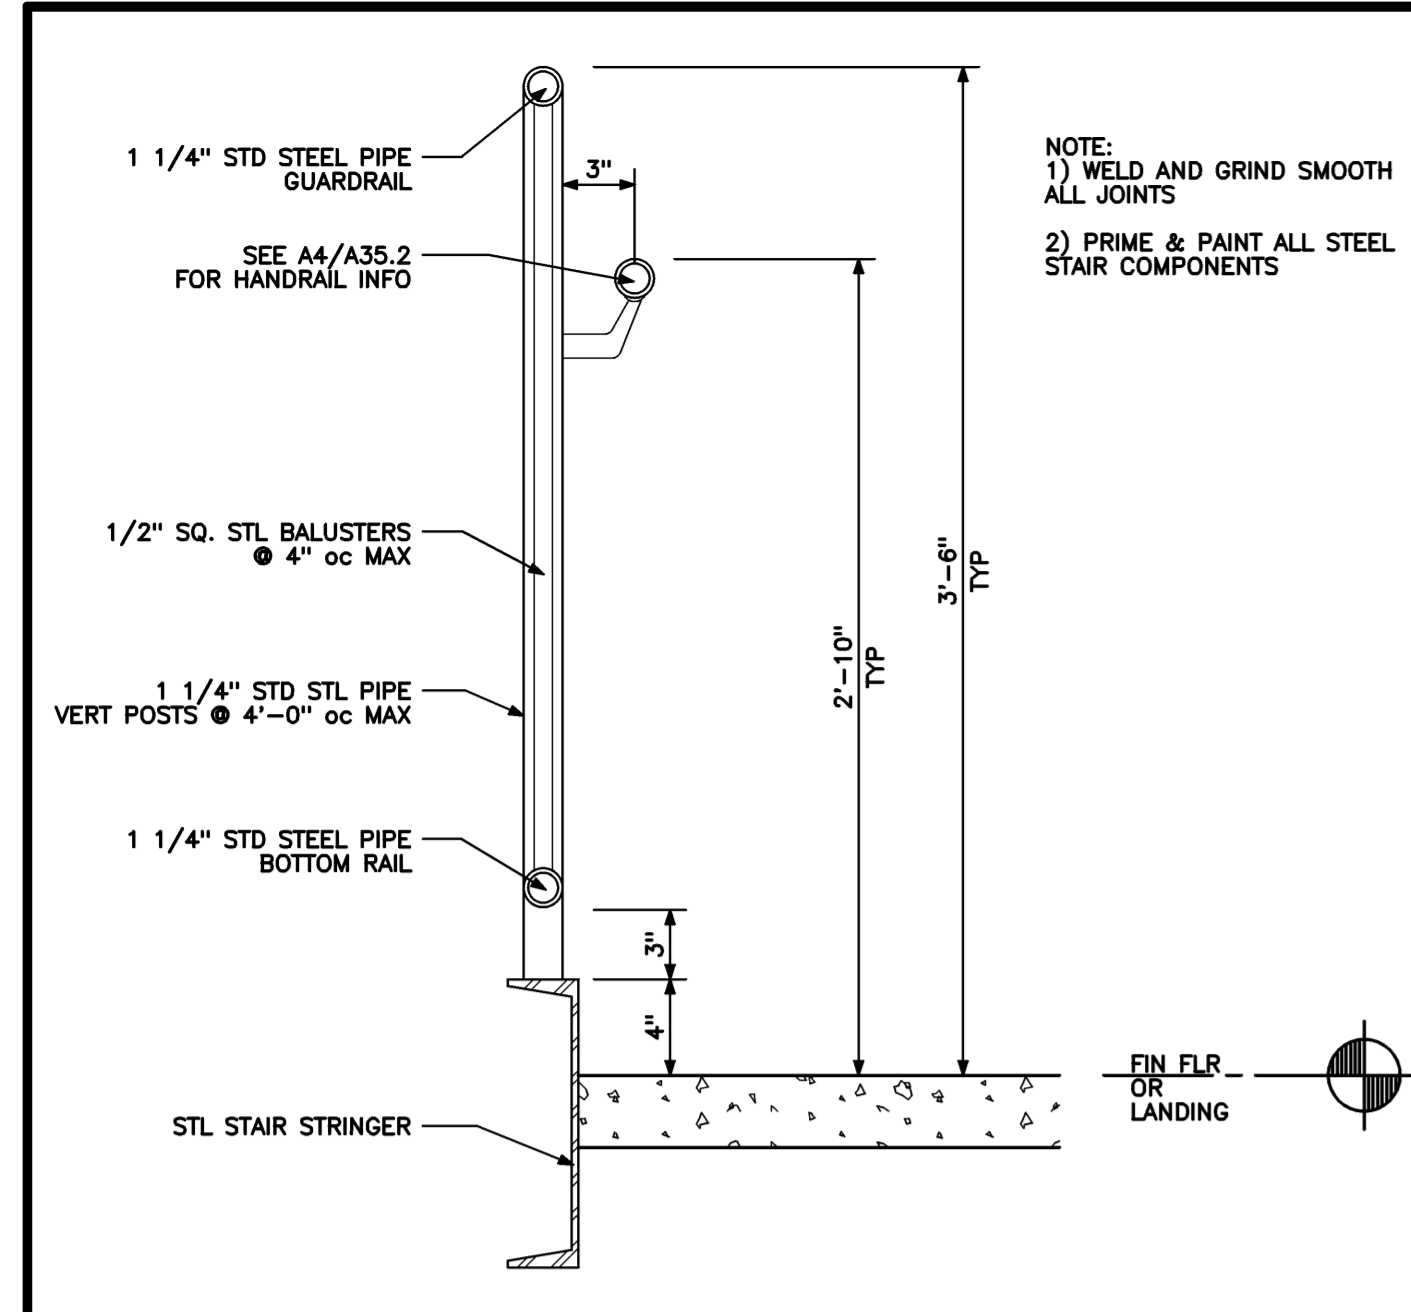


**STAIR STRINGER / LANDING AT WALL DETAIL**  
1 1/2" = 1'-0" REF: A2/A35.1

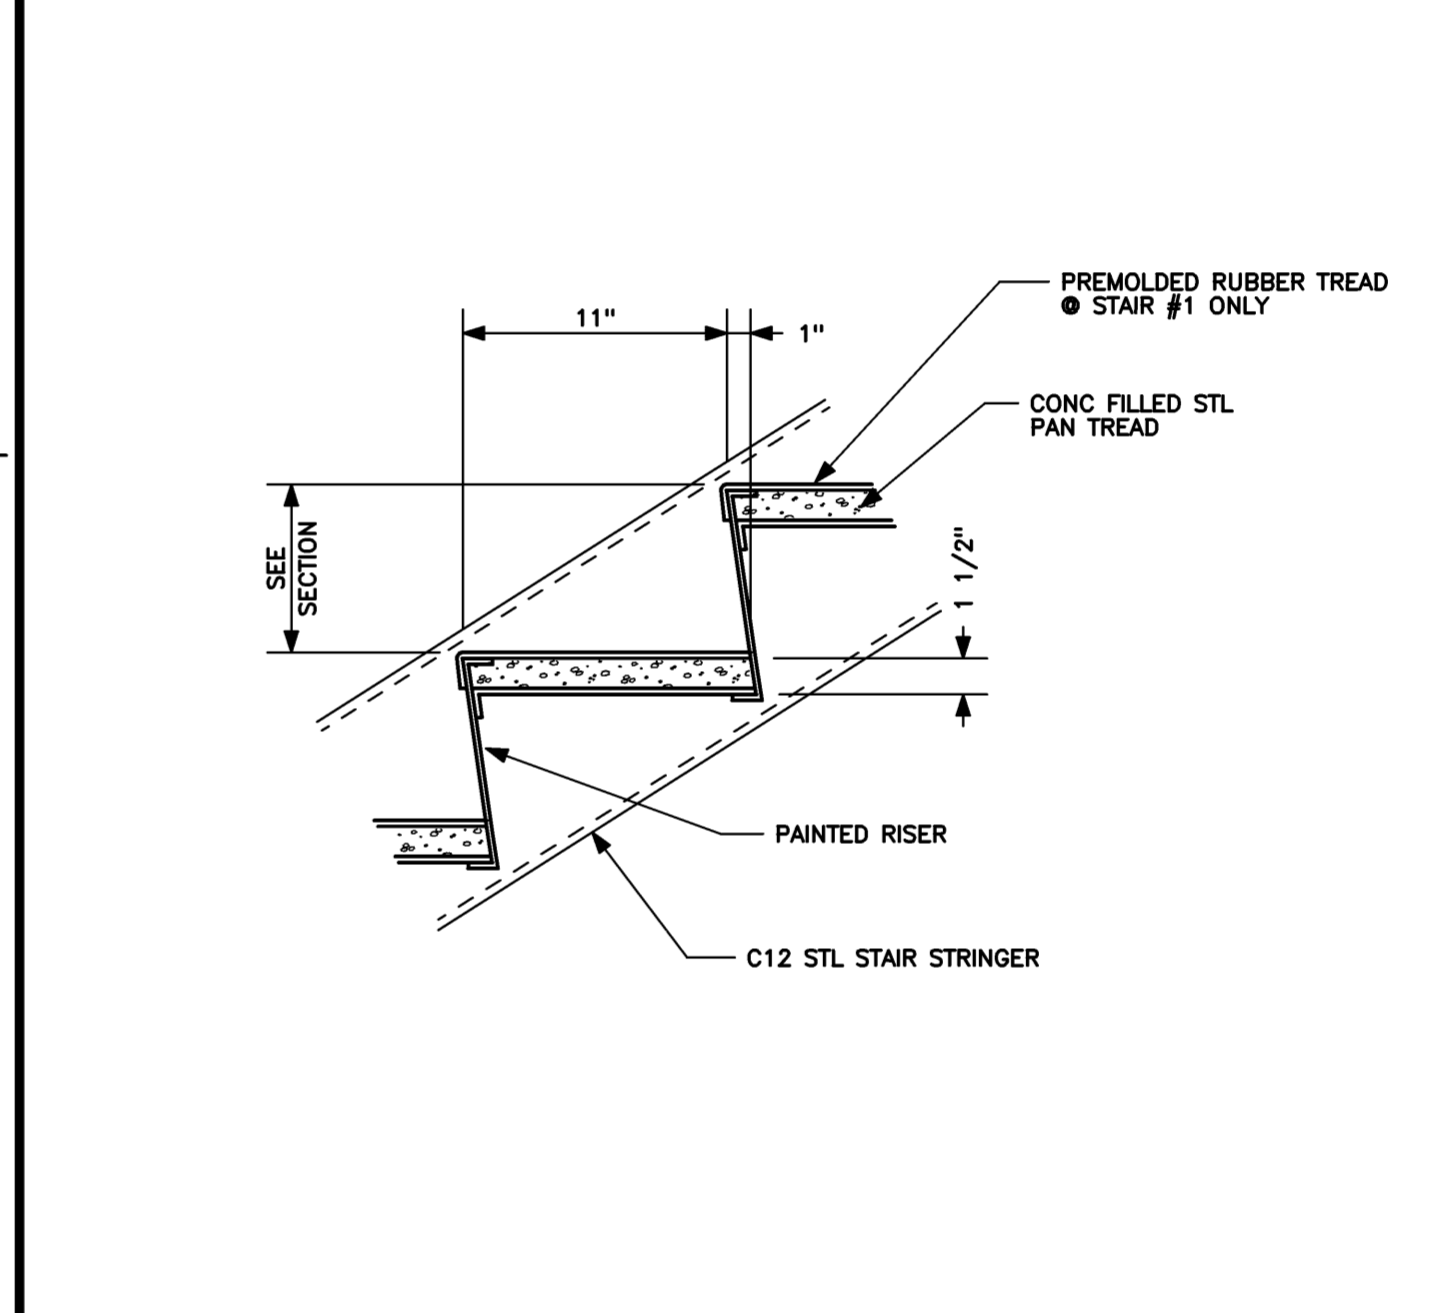


**TYPICAL TREAD/RISER DETAIL**  
1 1/2" = 1'-0" REF: A2/A35.1

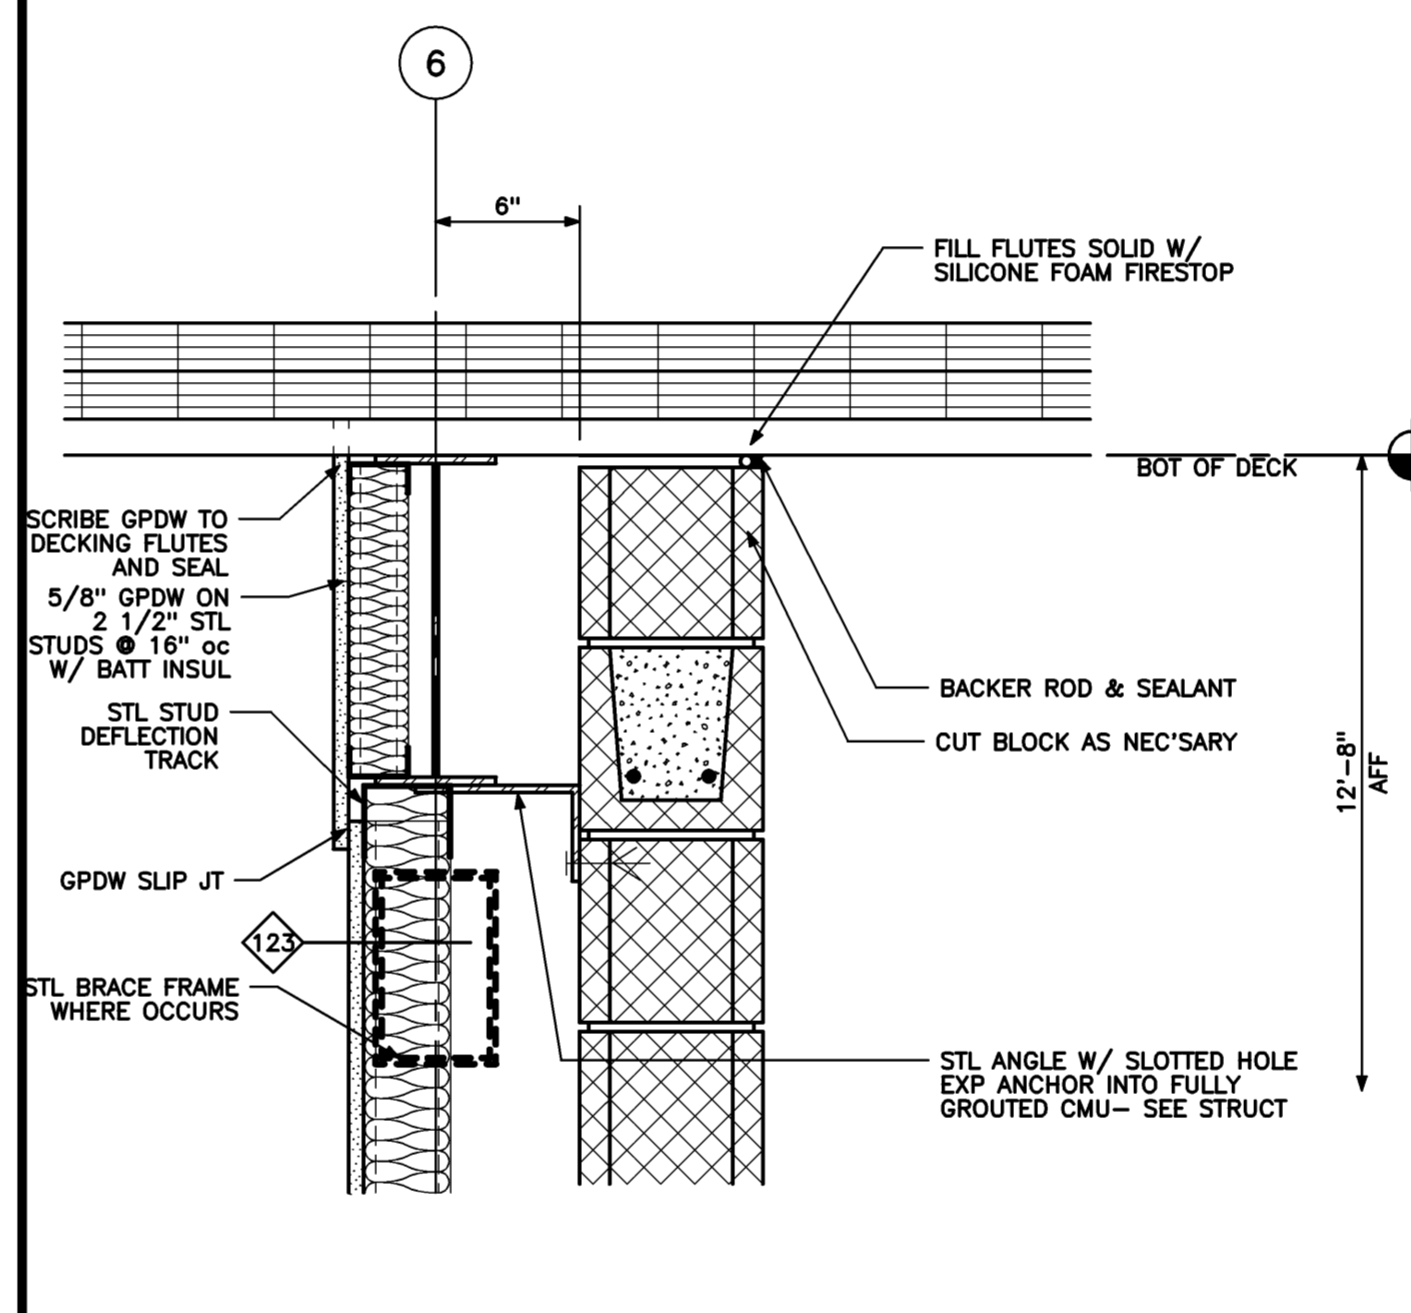


**ELEVATOR SHAFT DETAIL**  
1 1/2" = 1'-0" REF: A1/A35.1

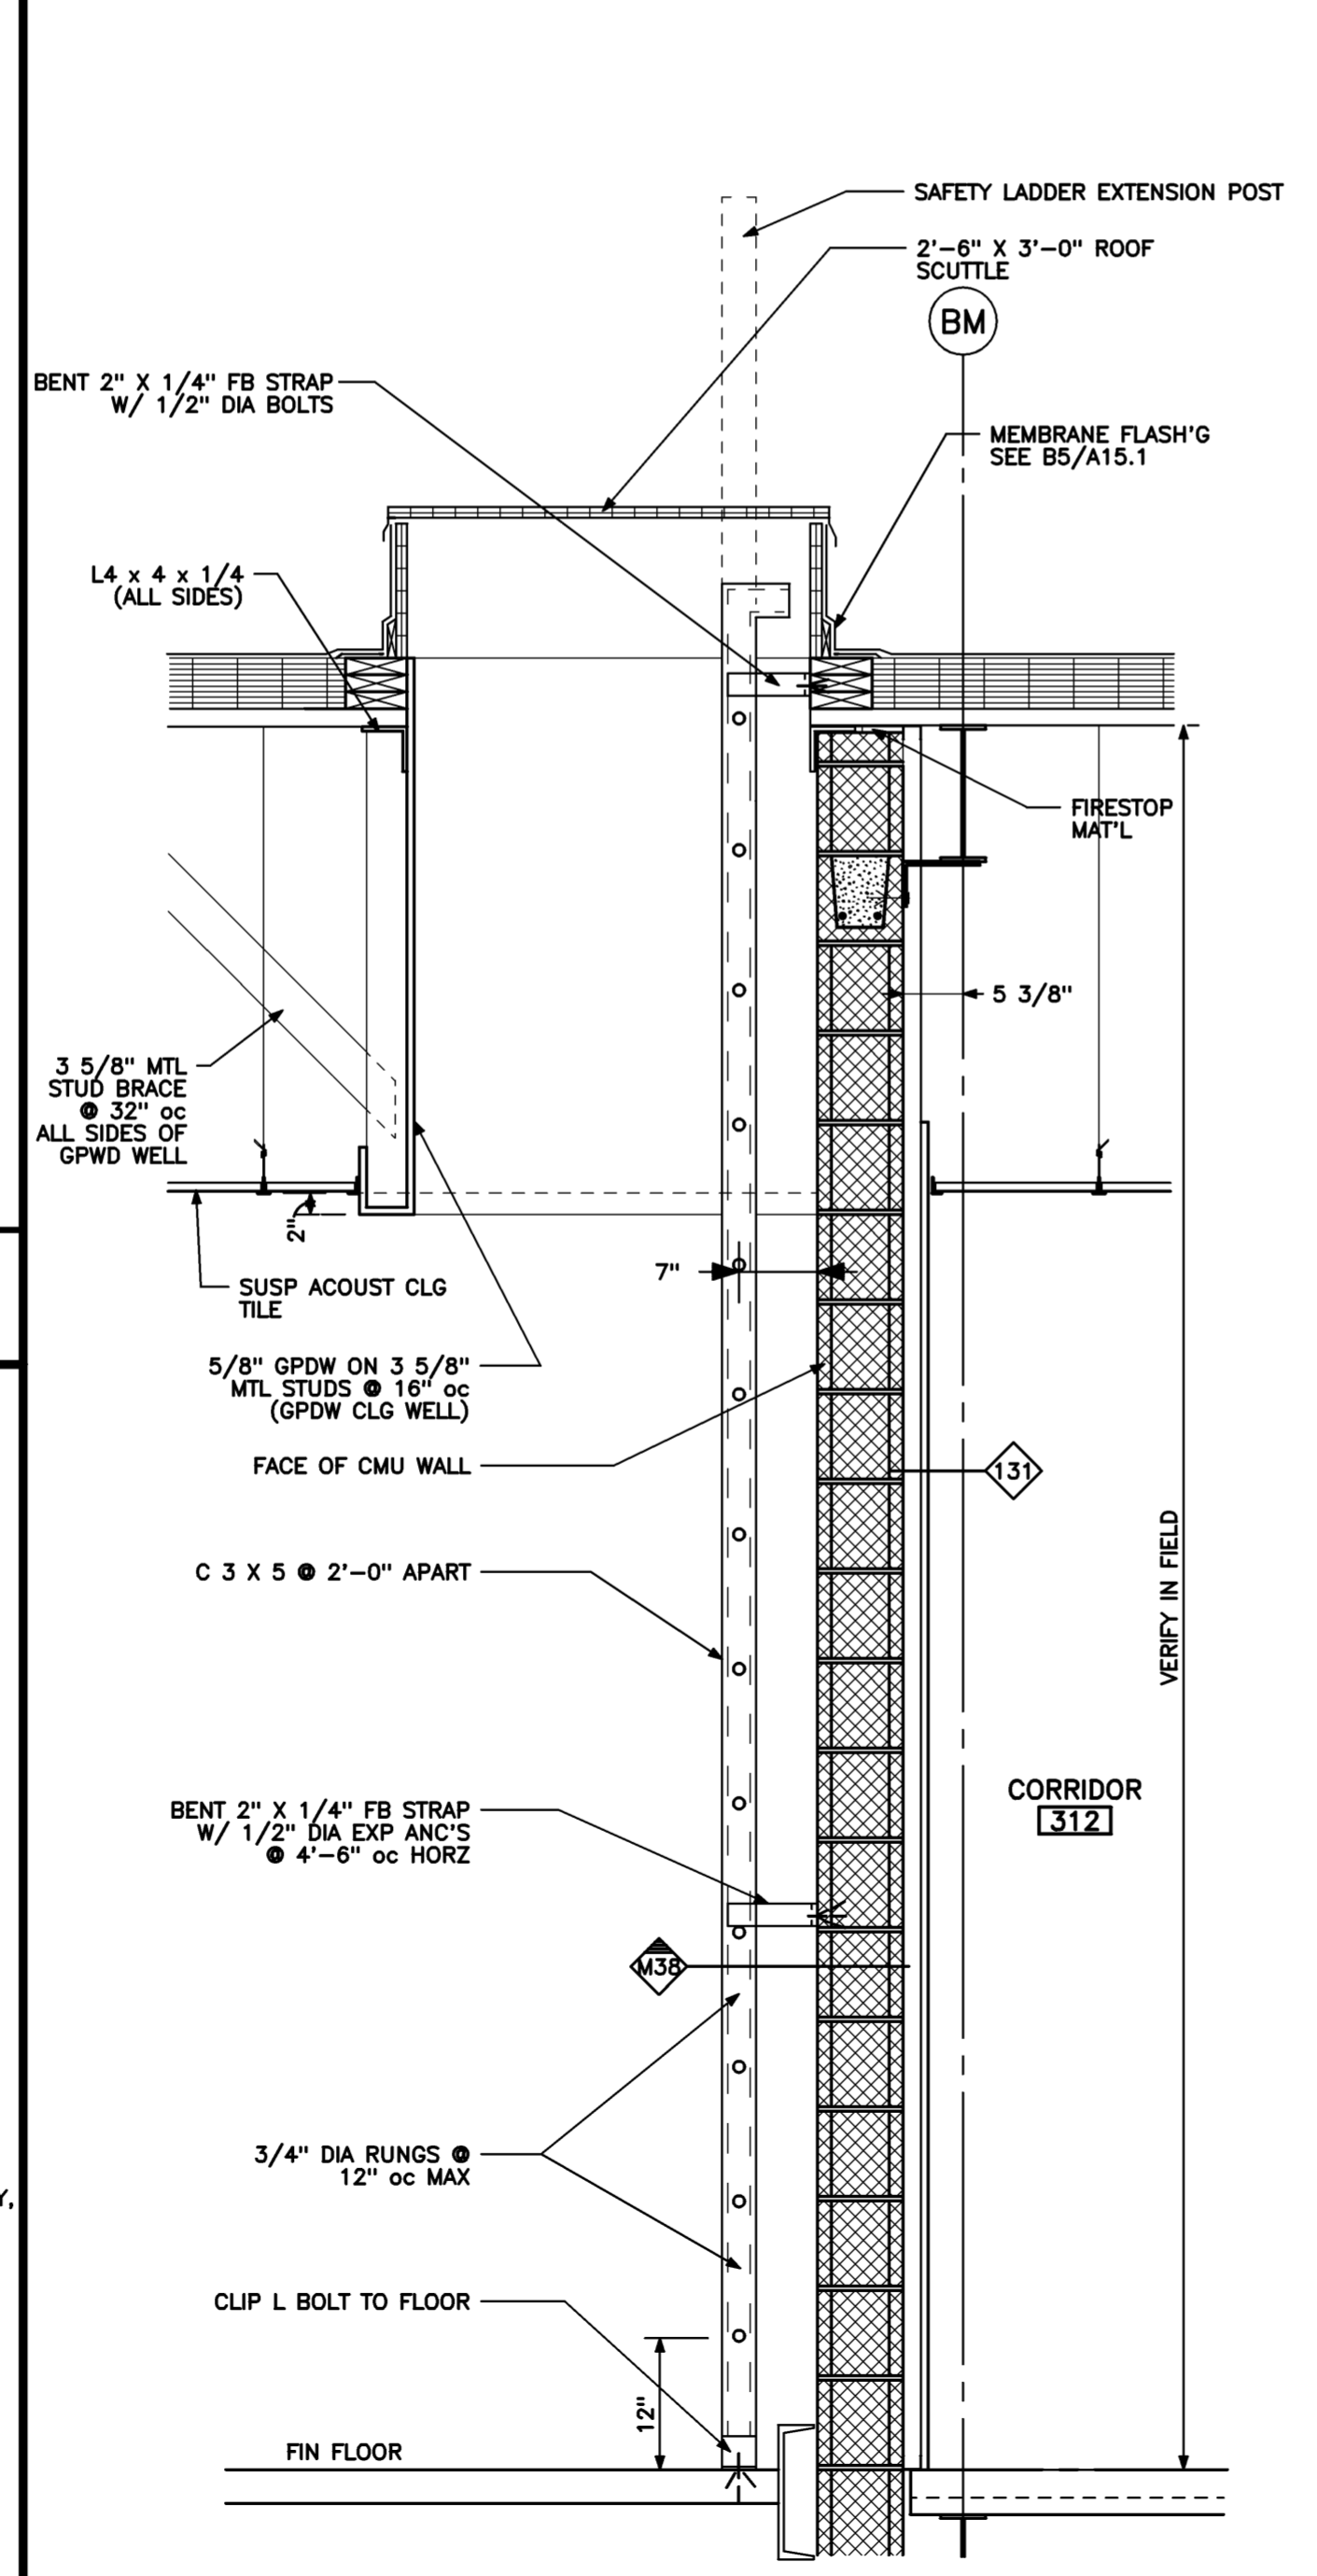


**VERTICAL LADDER / ROOF SCUTTLE DETAIL**  
3/4" = 1'-0" REF: A10.3

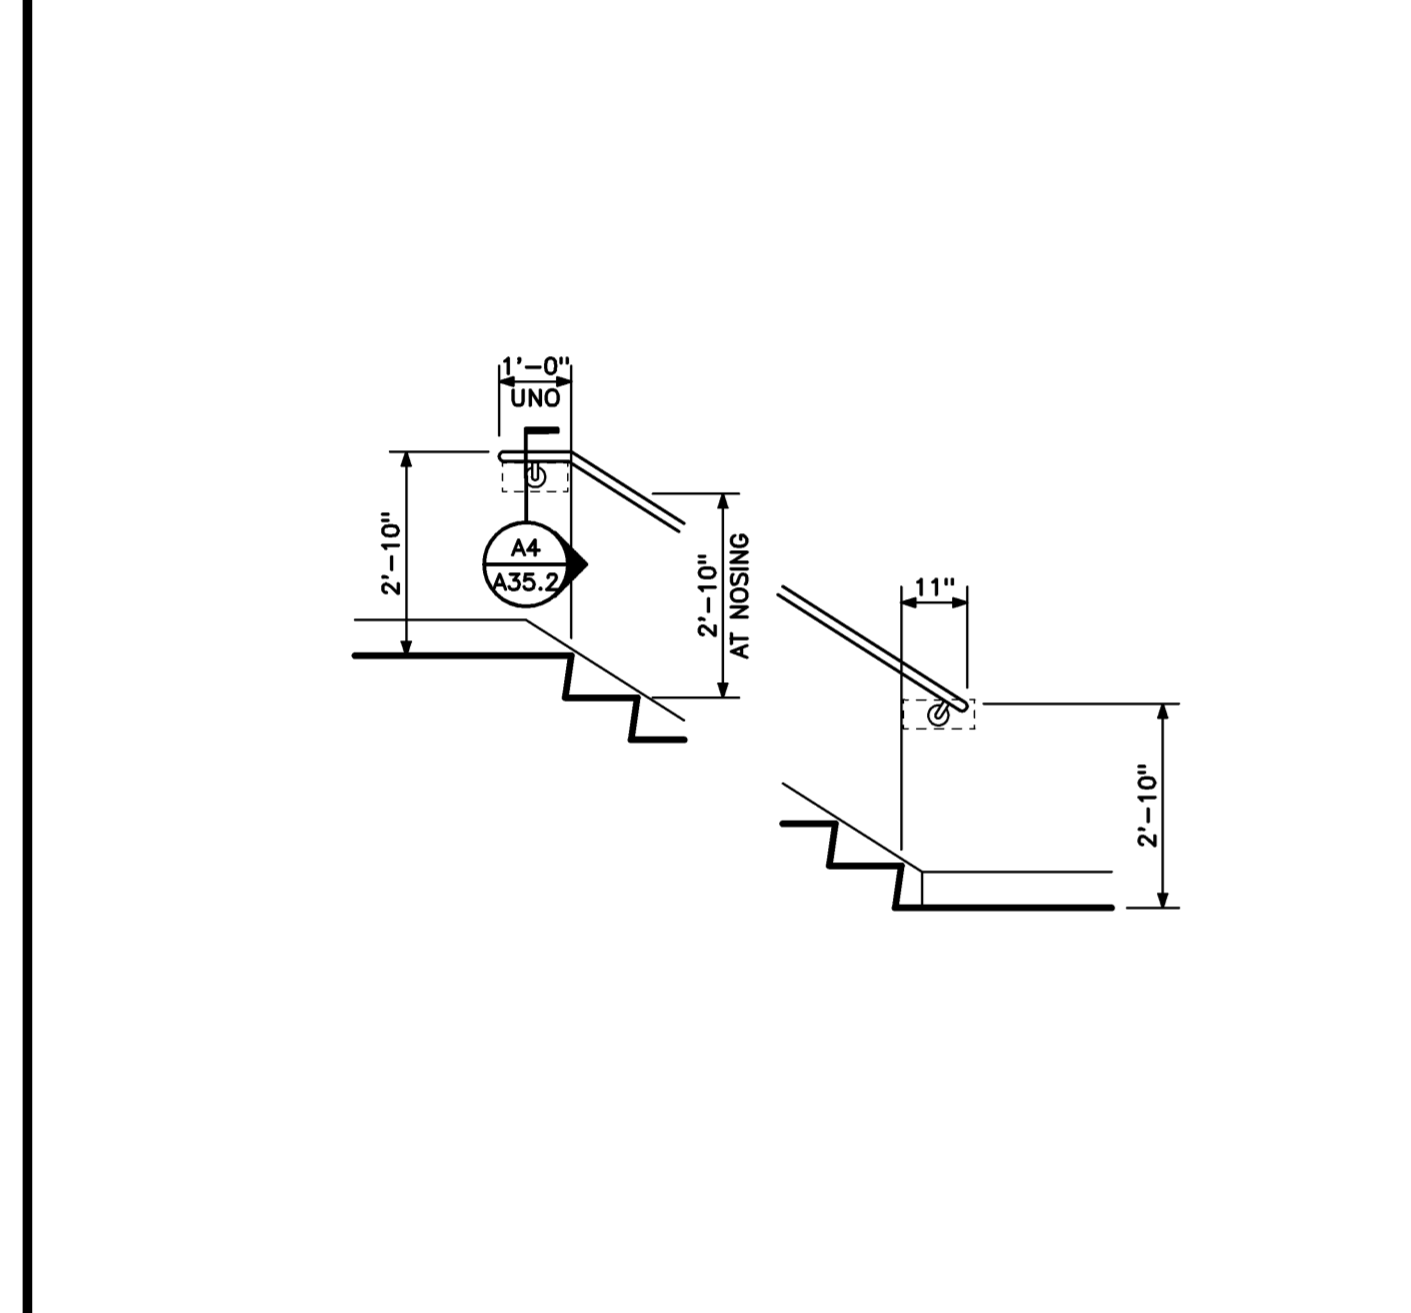


**TYPICAL WALL MOUNTED HANDRAIL ELEVATION**  
3/8" = 1'-0" REF: A2/A35.1

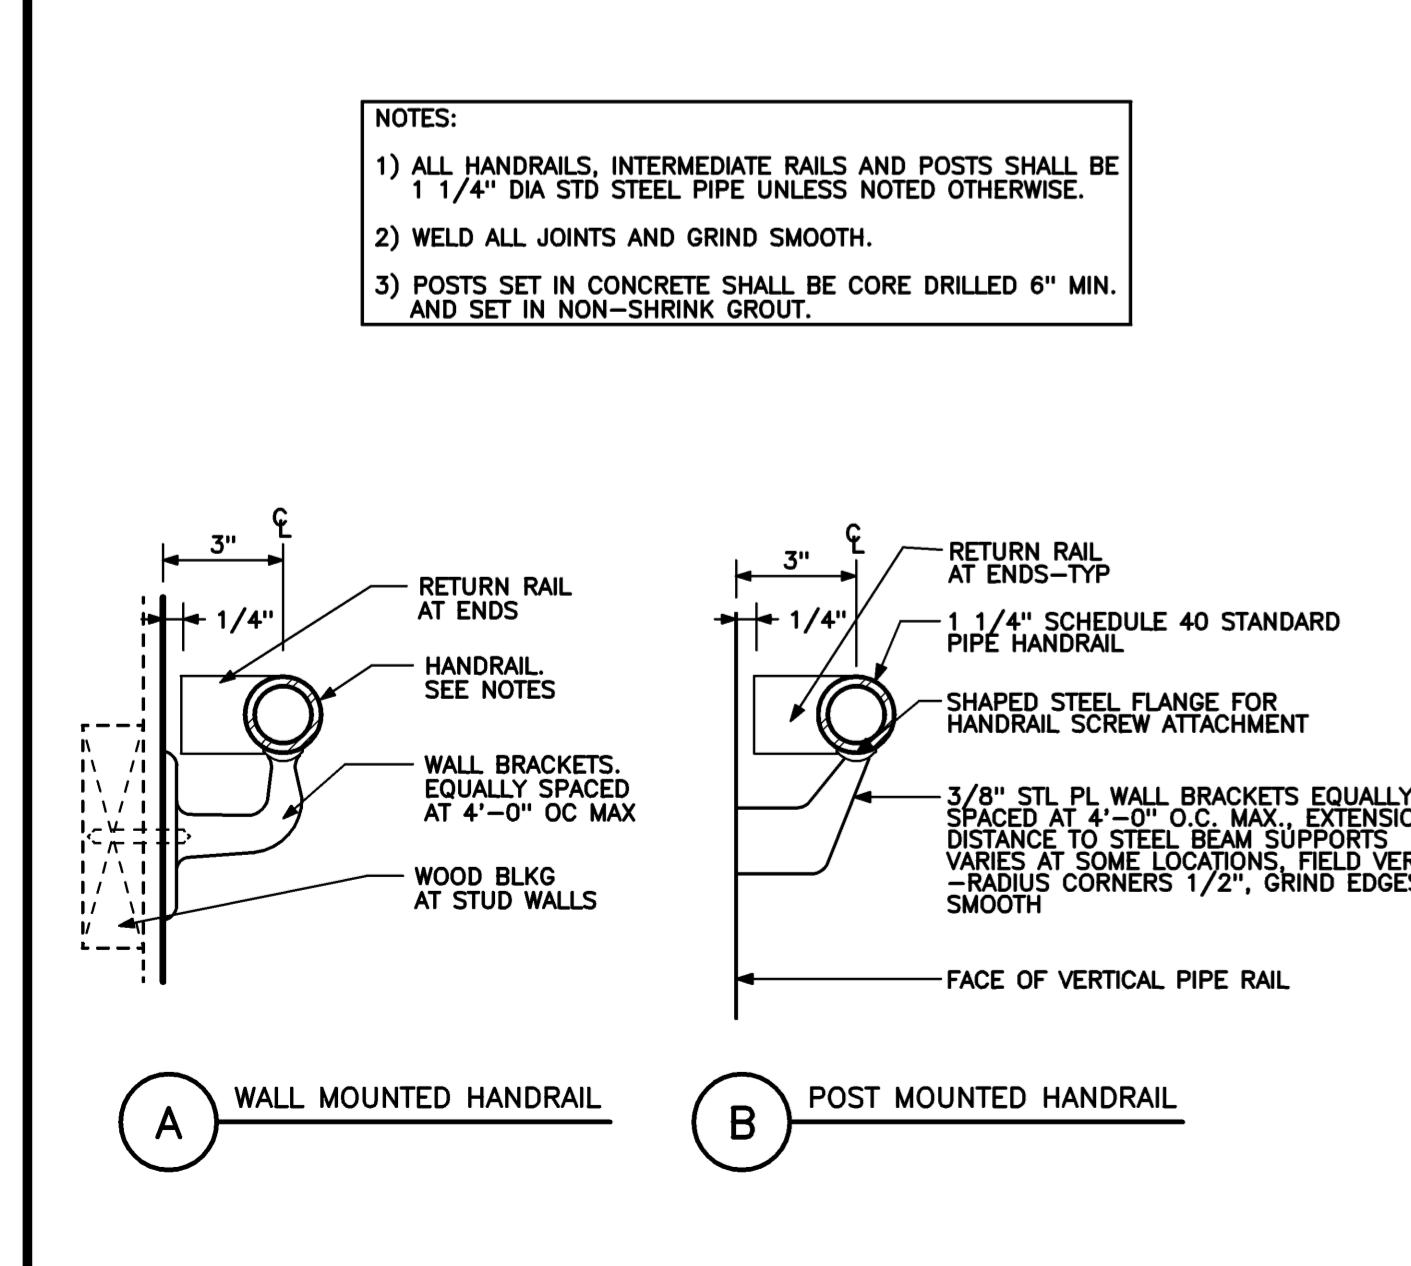

**TYPICAL HANDRAIL DETAILS**  
3" = 1'-0" REF: B4/A35.1

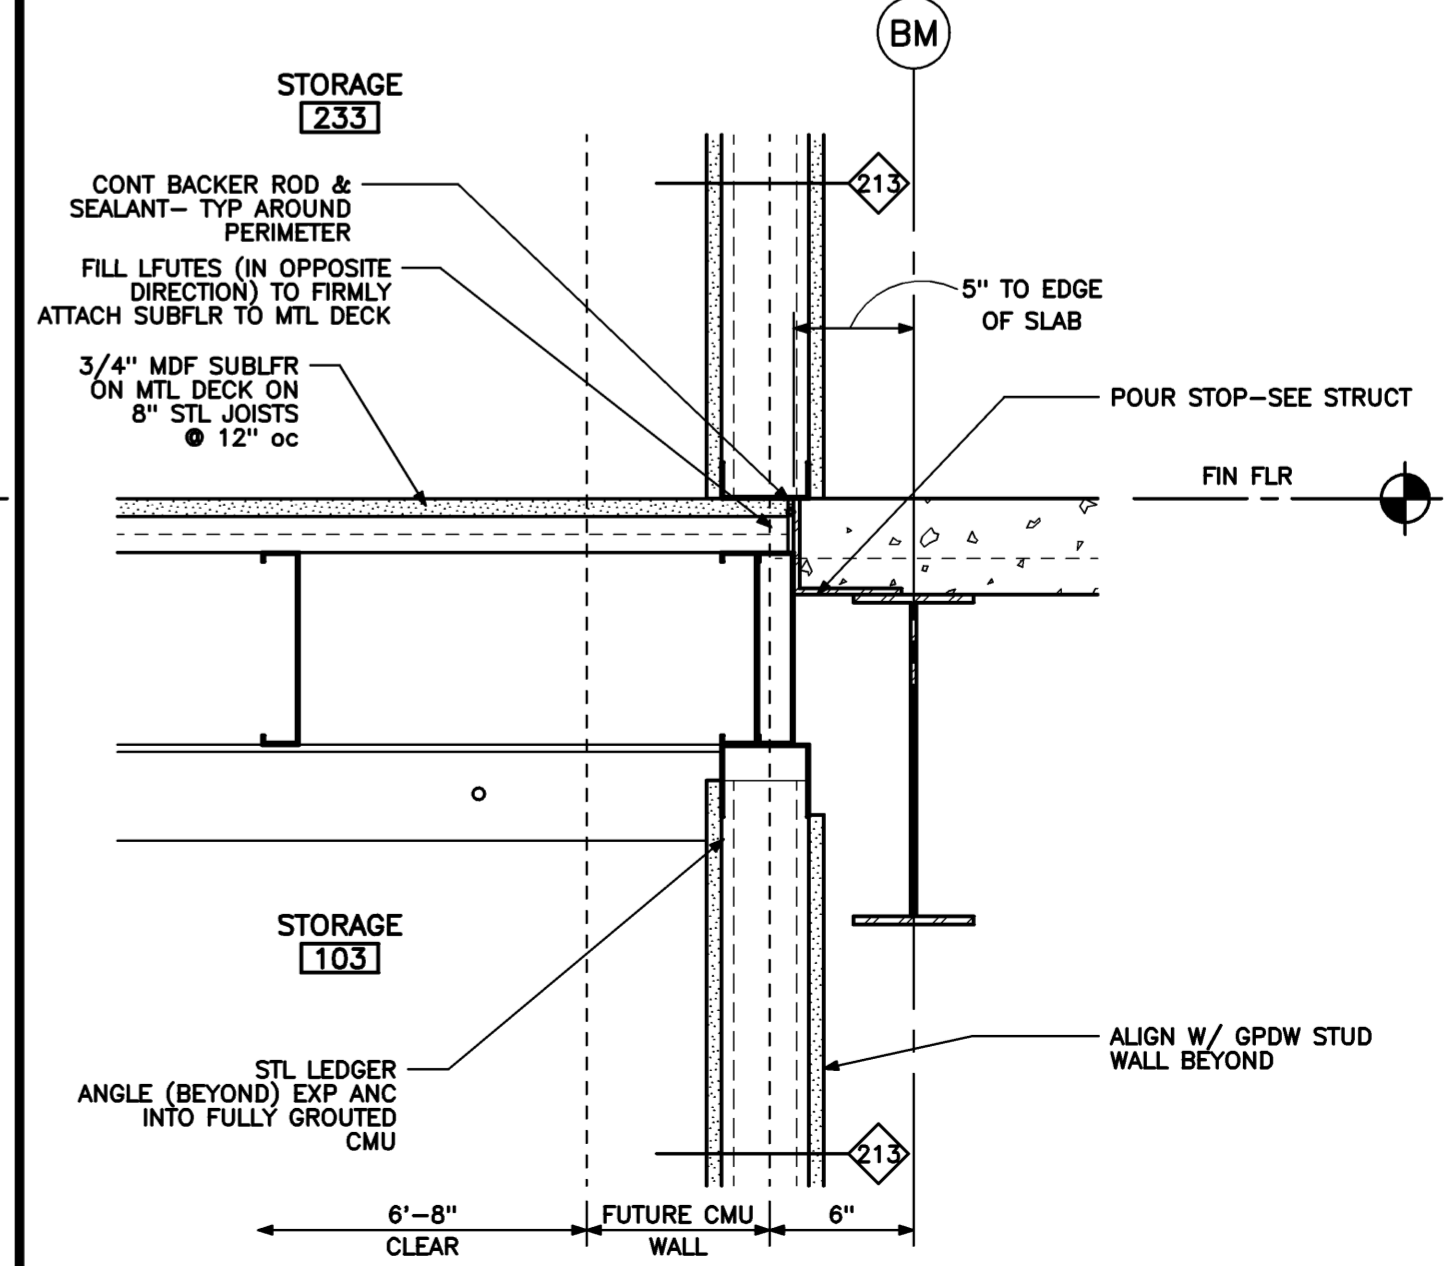

**ELEVATOR SHAFT DETAIL**  
1 1/2" = 1'-0" REF: A1/A35.1

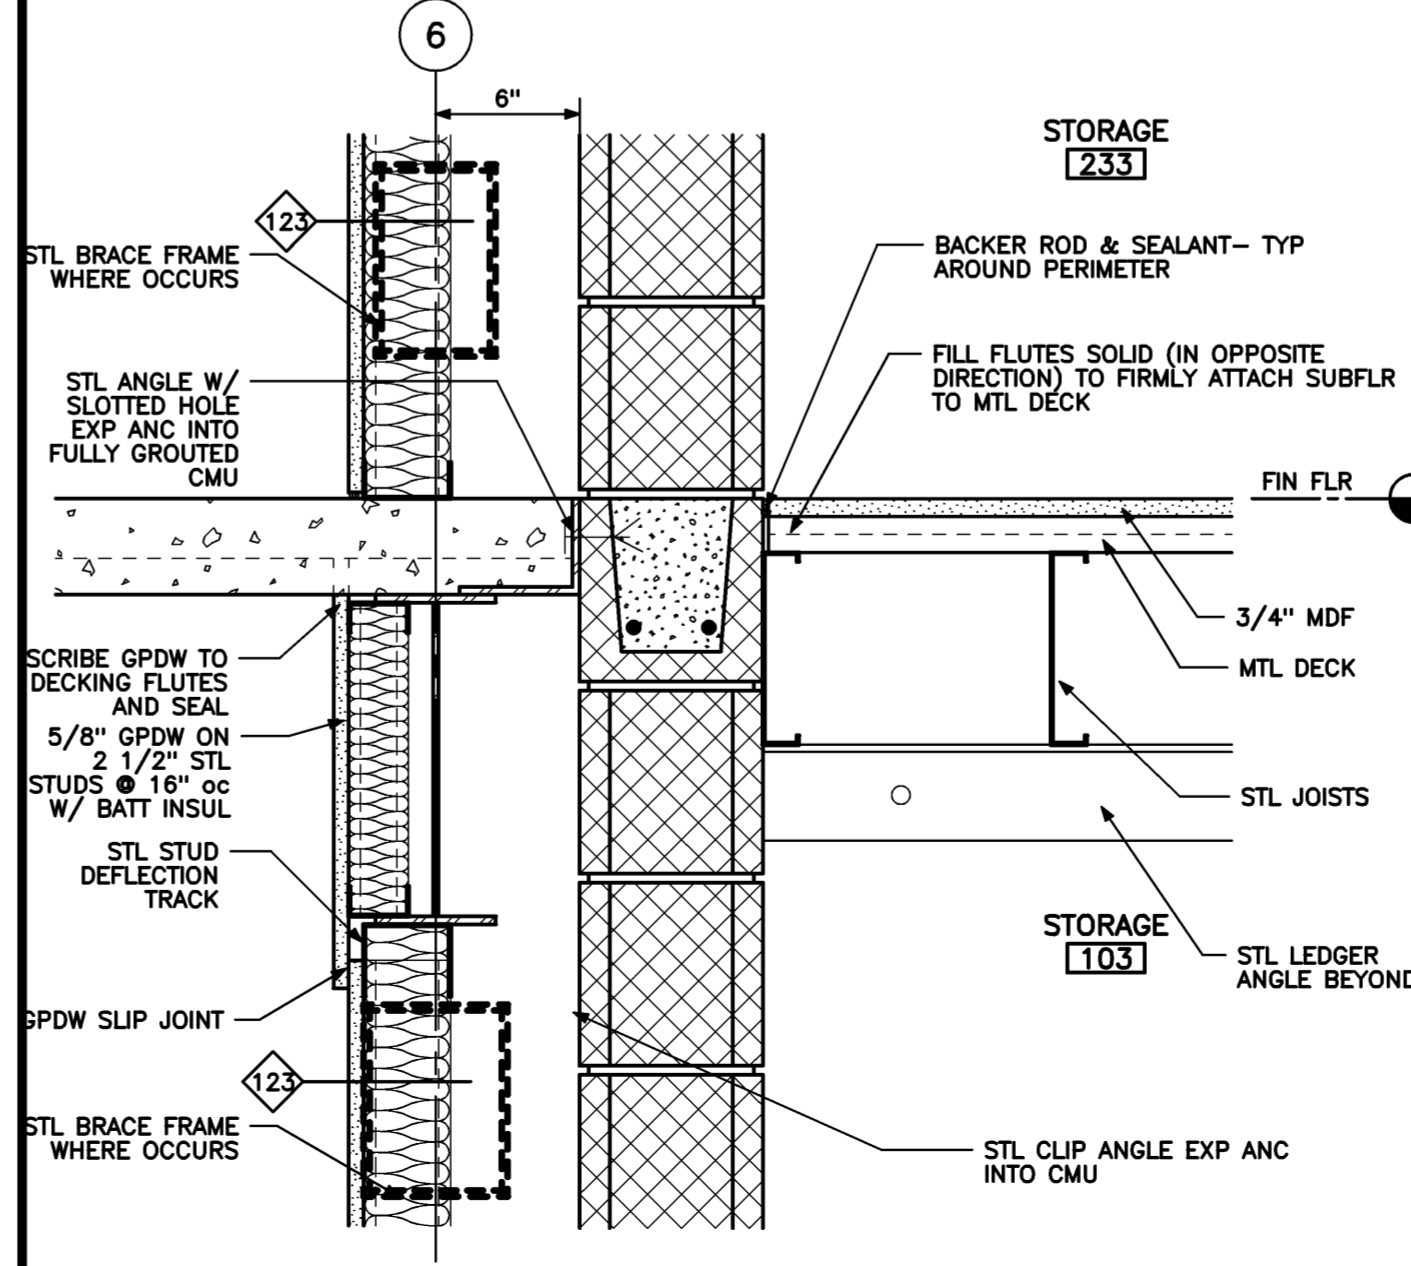

**ELEVATOR SHAFT DETAIL**  
1 1/2" = 1'-0" REF: A1/A35.1