


Project Title
**WOODARD & CURRAN
 OFFICE ADDITION**


PORTLAND, MAINE

HA Project No. **05178**


Key Plan

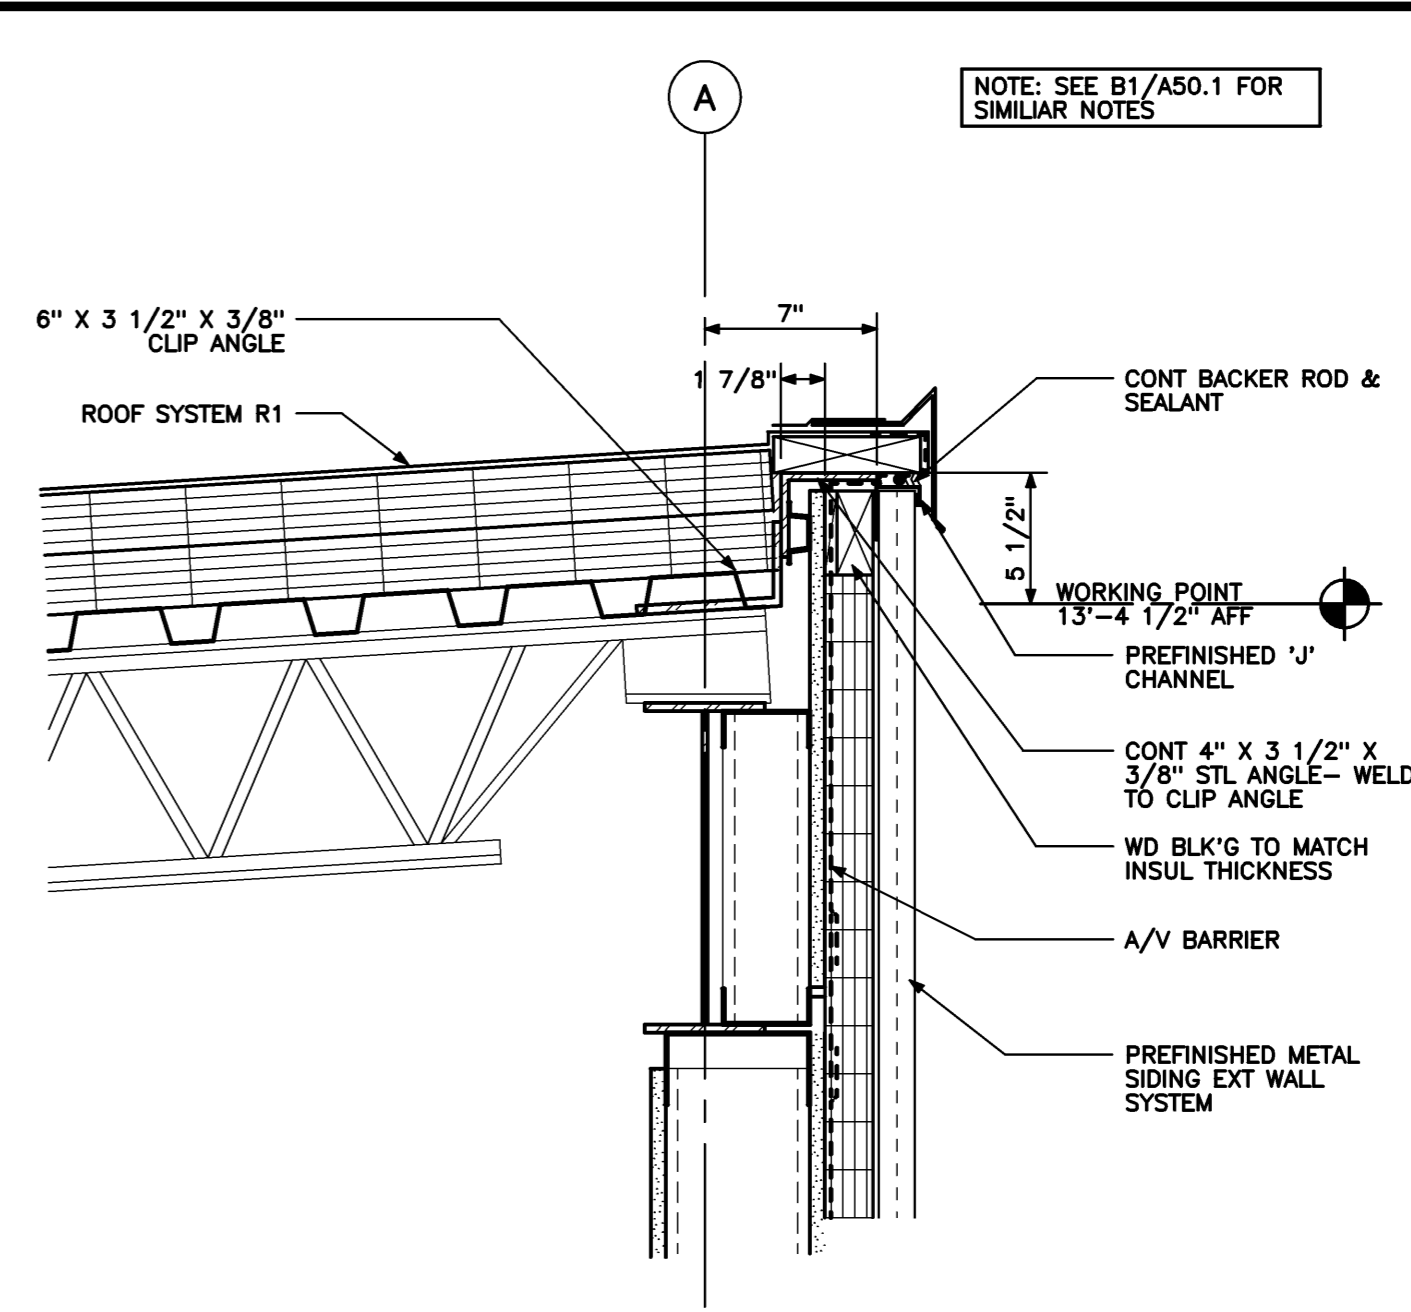

C1
 EXTERIOR SECTION DETAIL
 1 1/2" = 1'-0" REF: A3/A30.1

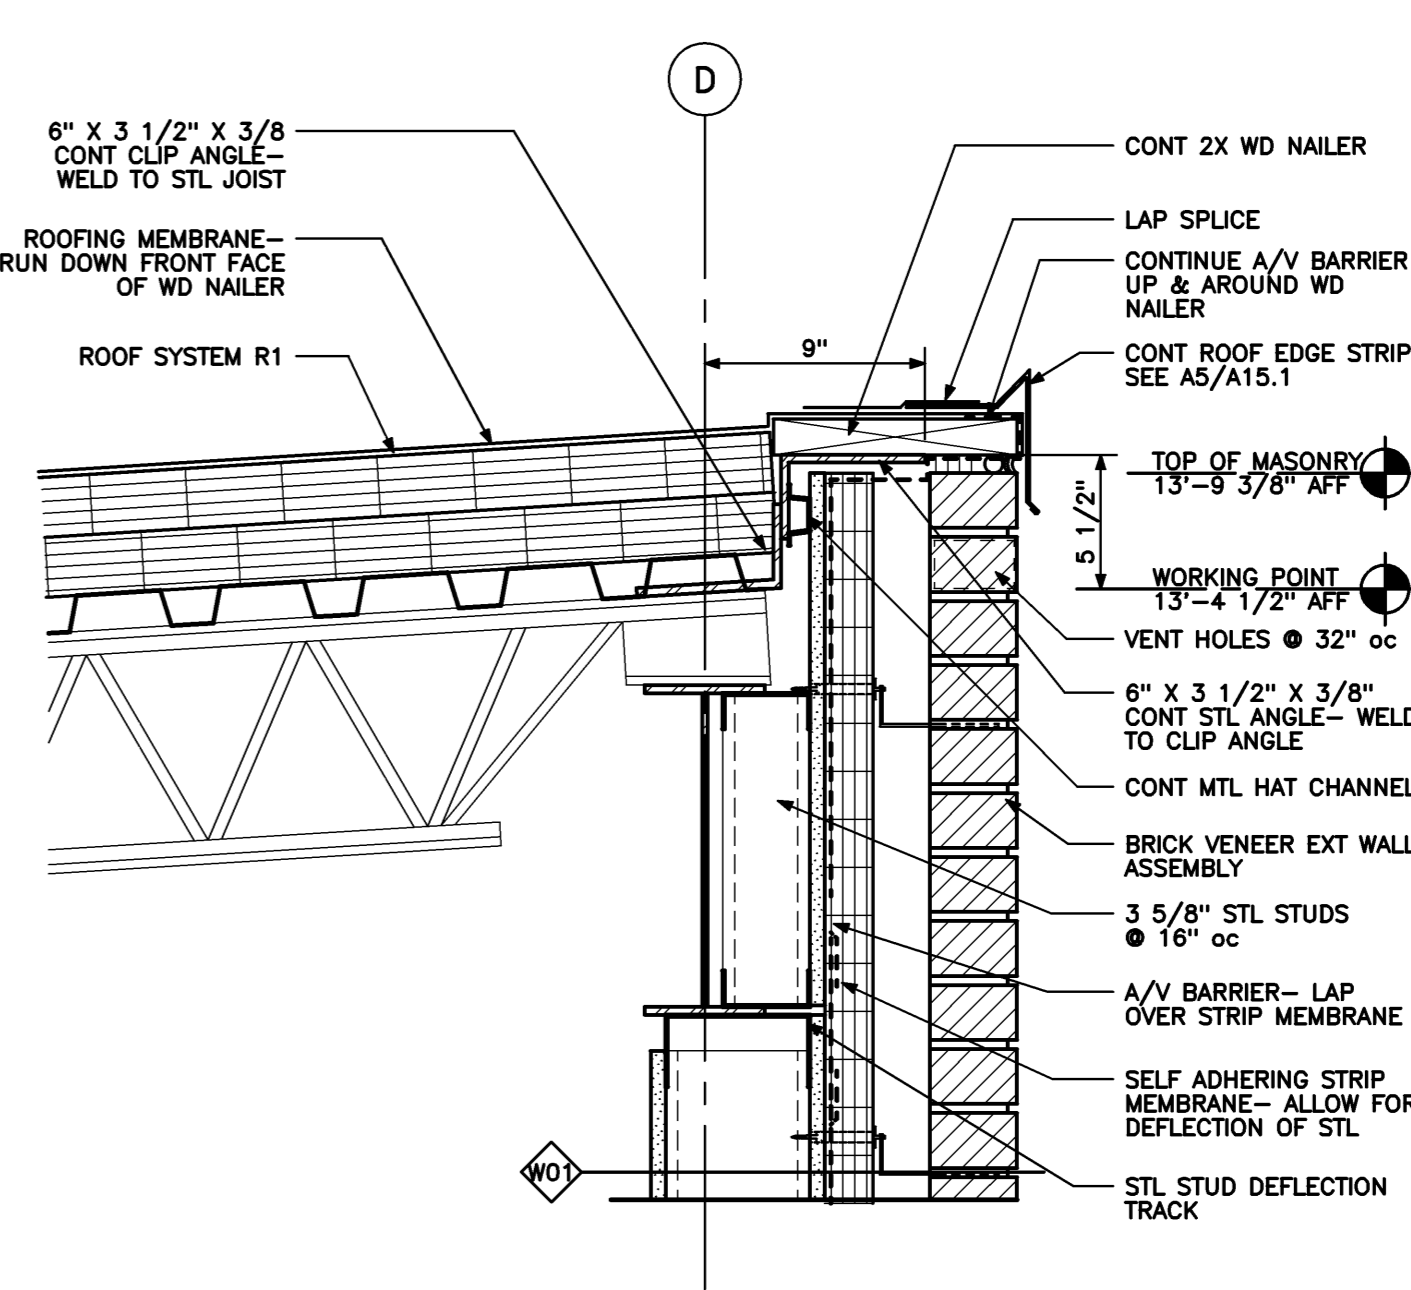


B1
 EXTERIOR SECTION DETAIL
 1 1/2" = 1'-0" REF: A1/A30.1

 

C2
 NOT USED
 1 1/2" = 1'-0" REF: NA




B2
 NOT USED
 1 1/2" = 1'-0" REF: NA

 


C3
 NOT USED
 1 1/2" = 1'-0" REF: NA



B3
 NOT USED
 1 1/2" = 1'-0" REF: NA

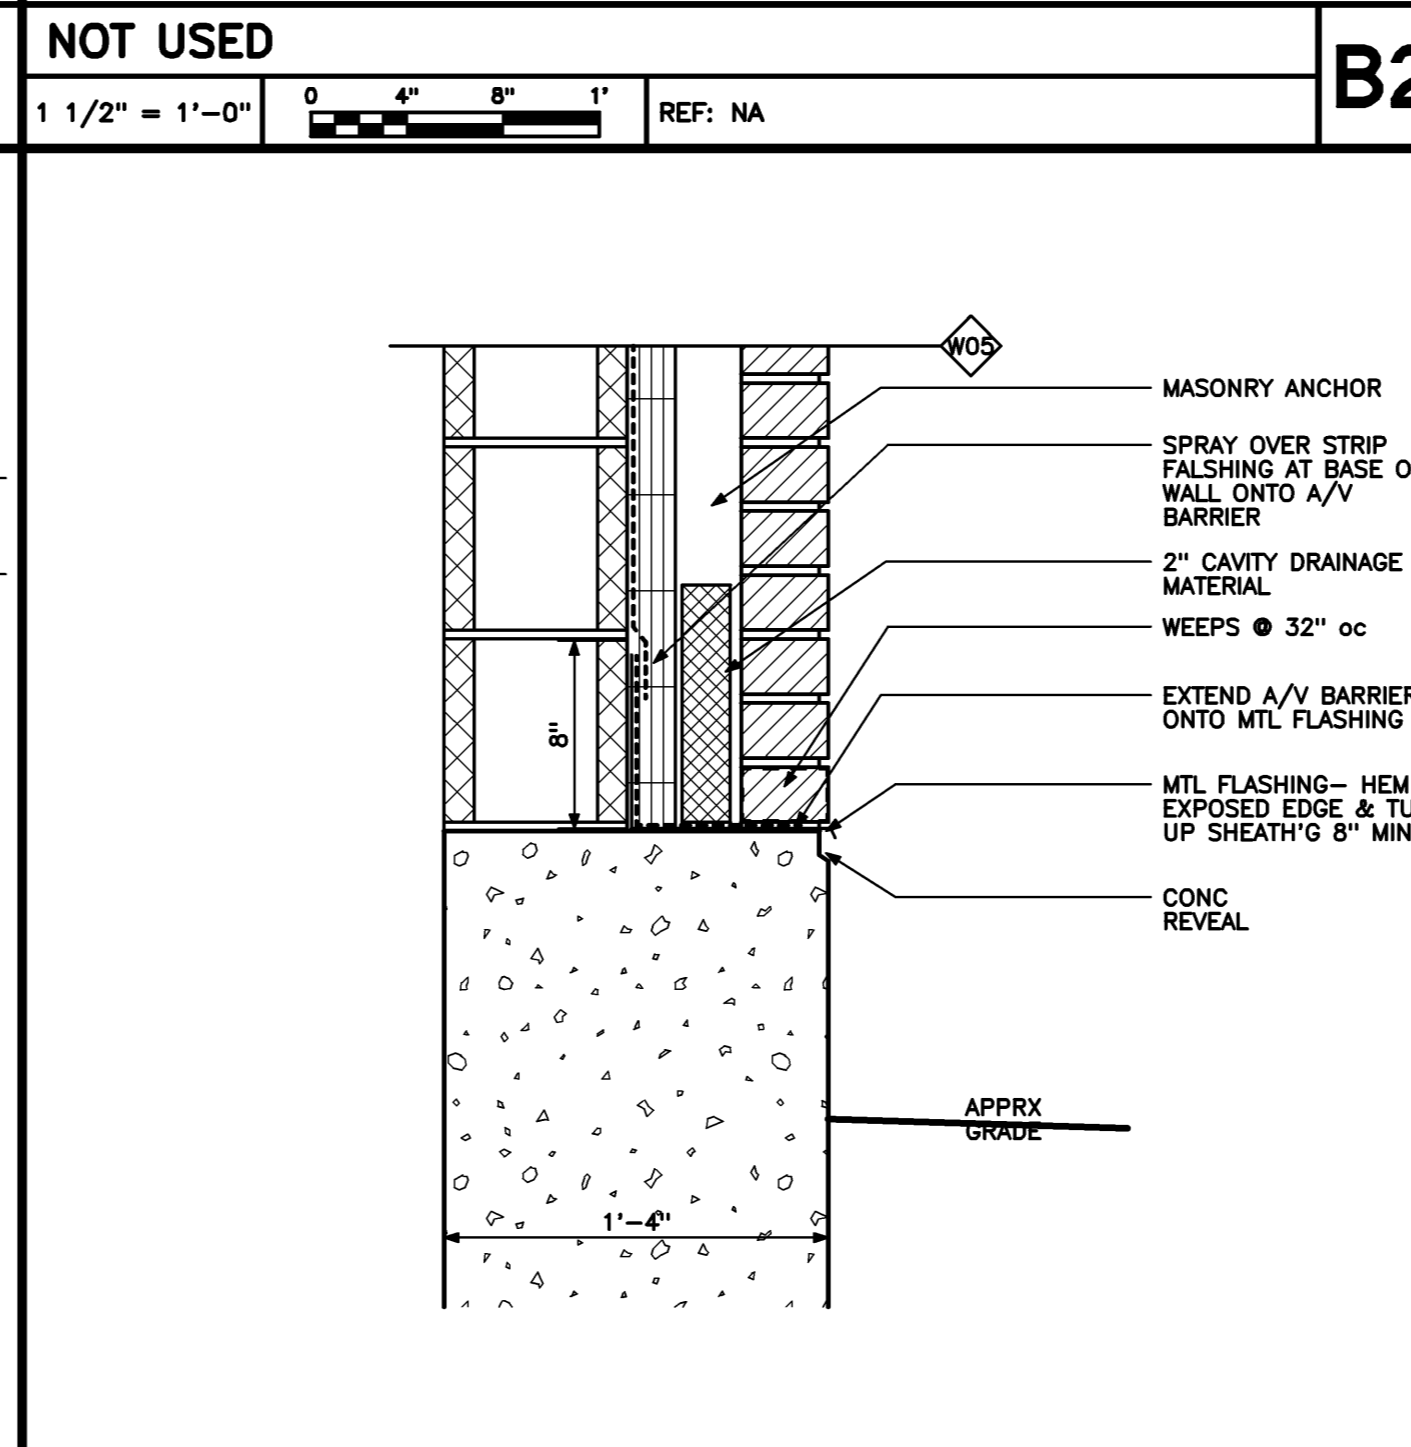


A2
 EXTERIOR SECTION DETAIL
 1 1/2" = 1'-0" REF: A3/A35.1

 

C4
 NOT USED
 1 1/2" = 1'-0" REF: NA



B4
 NOT USED
 1 1/2" = 1'-0" REF: NA

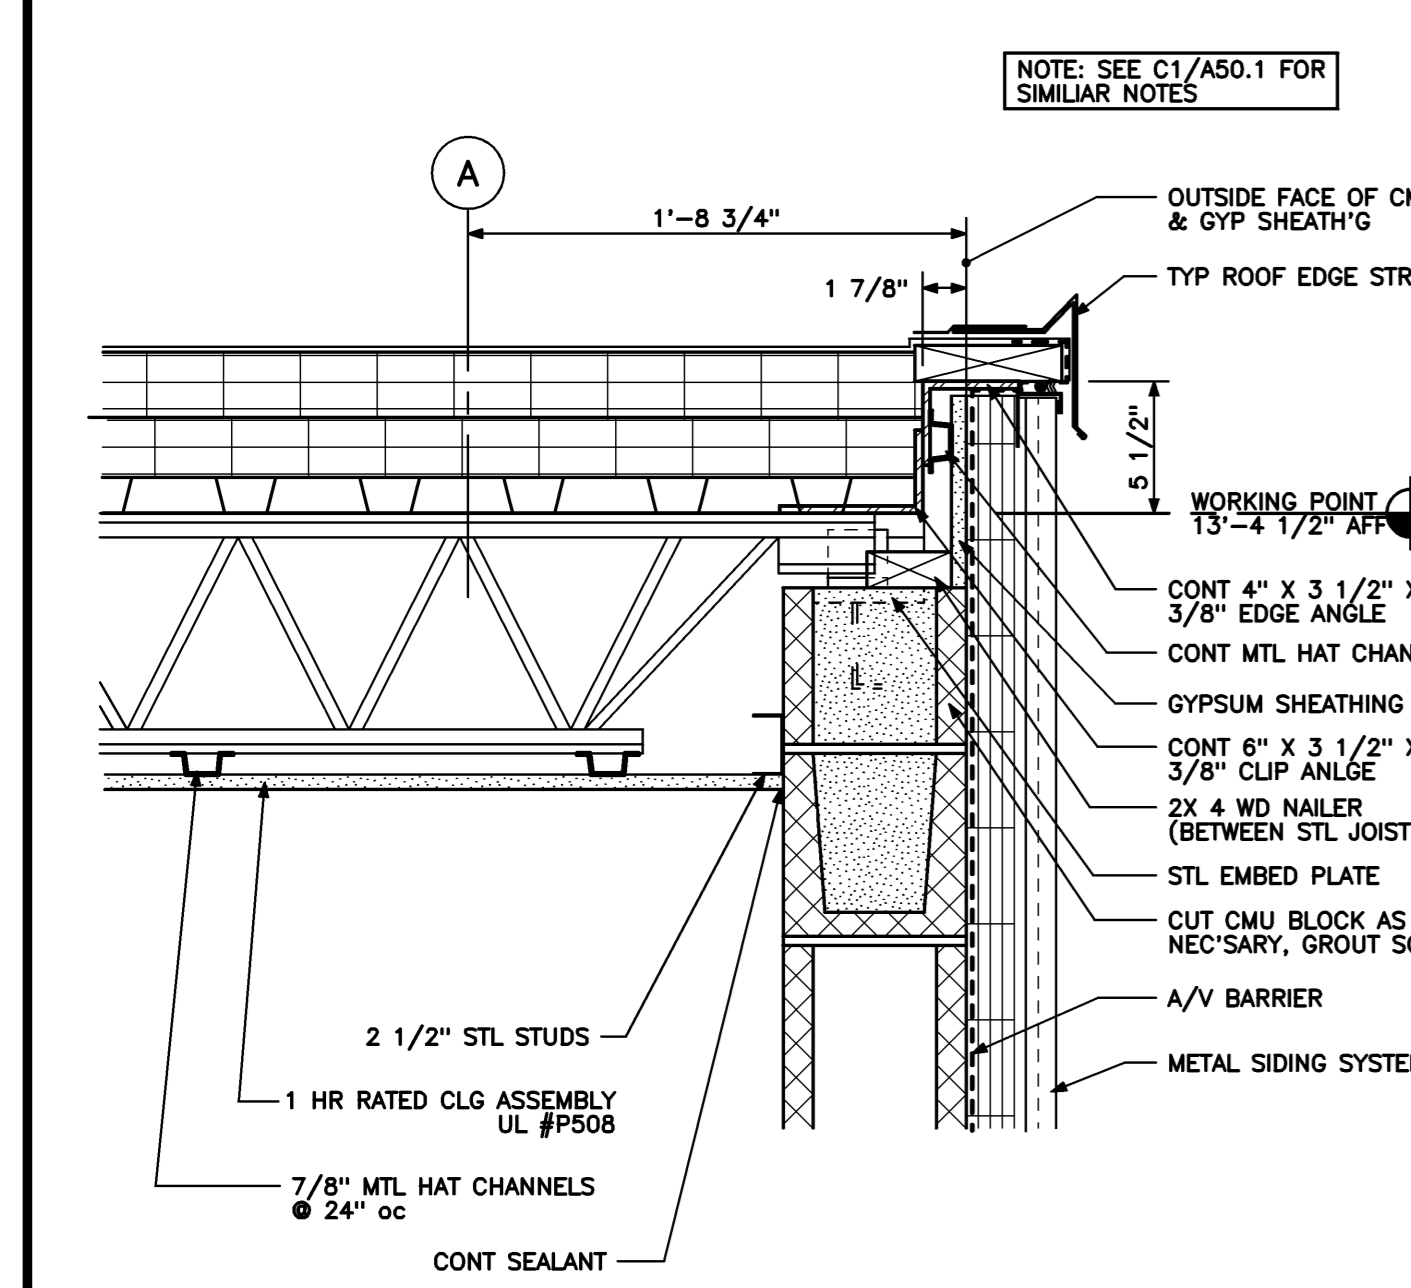

A4
 EXTERIOR SECTION DETAIL
 1 1/2" = 1'-0" REF: A10.1

05-15-06	ISSUED FOR CONSTRUCTION	
03-14-06	FINAL REVIEW	
Mark	Date	Description

Issue Dates
Drawing Status

Drawing Title	DETAILS		
PA / PE:	JMB	Drawn By:	MCM
Drawing Number	A50.1		