


Project Title
**WOODARD & CURRAN
 OFFICE ADDITION**

PORTLAND, MAINE

HA Project No. **05178**



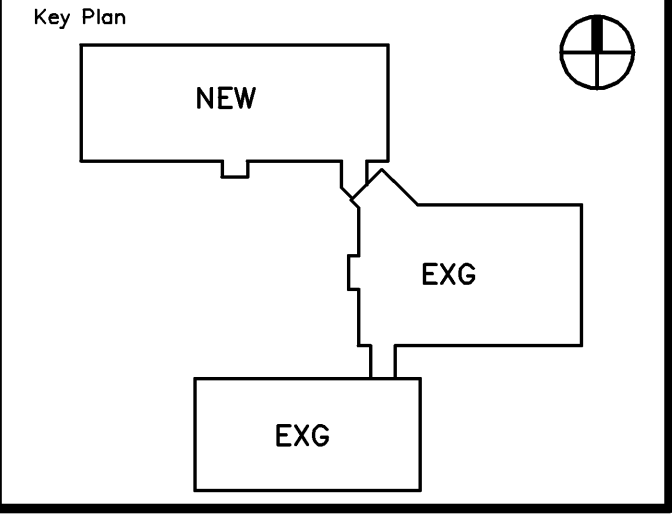


NOT USED
 1 1/2" = 1'-0" REF: NA

NOT USED
 1 1/2" = 1'-0" REF: NA

NOT USED
 1 1/2" = 1'-0" REF: NA

NOT USED
 1 1/2" = 1'-0" REF: NA


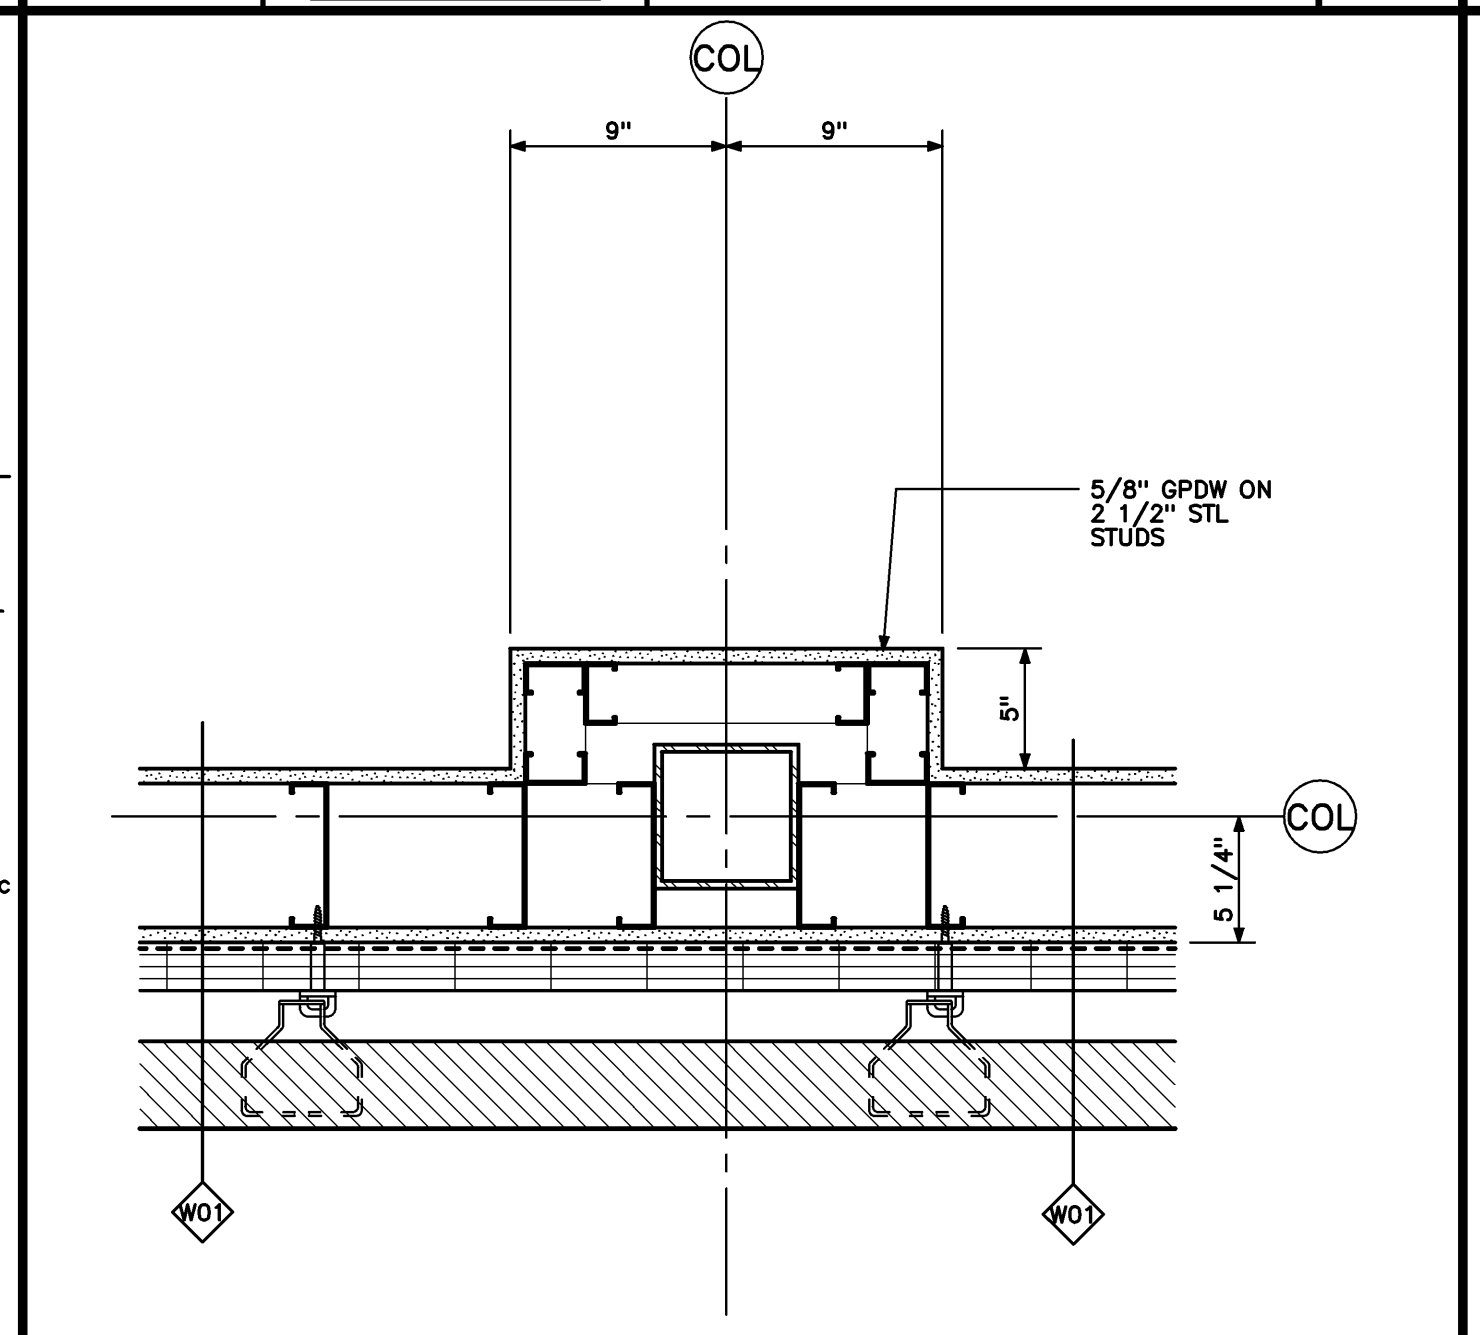
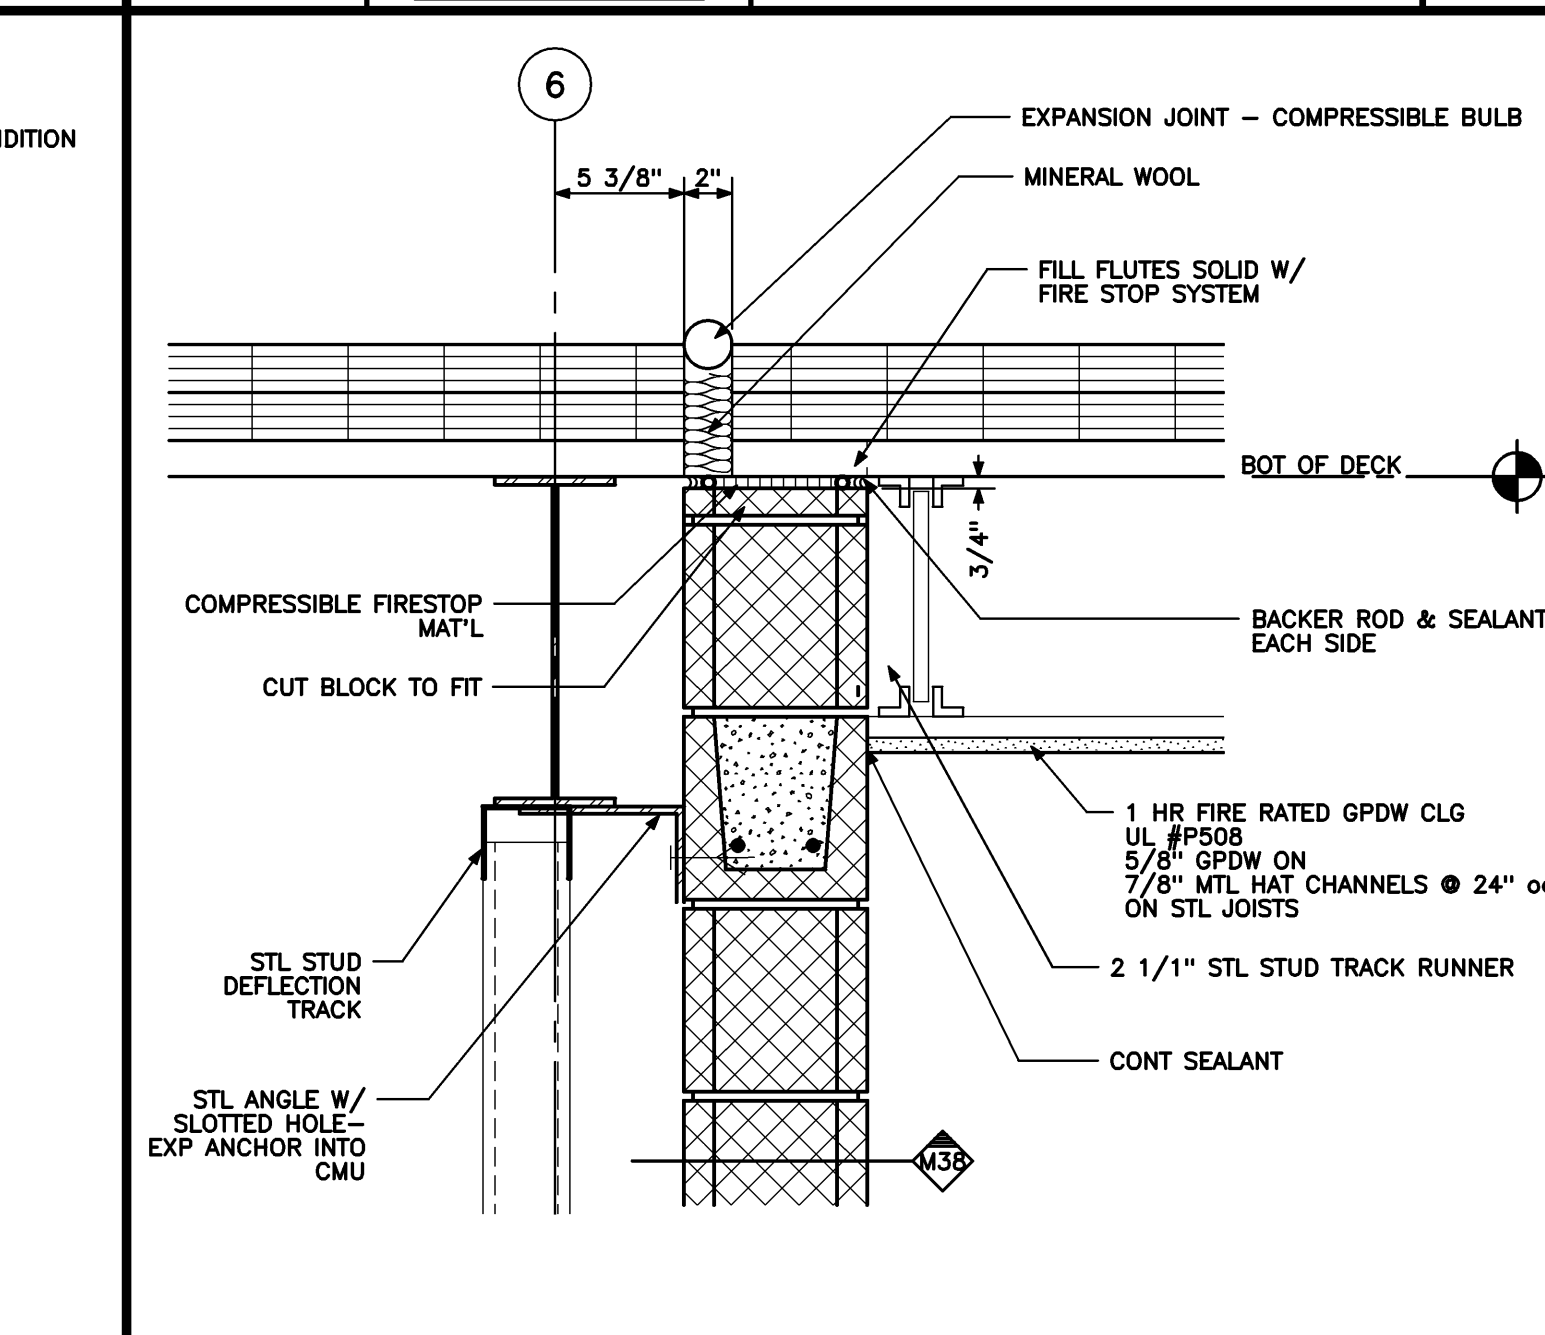
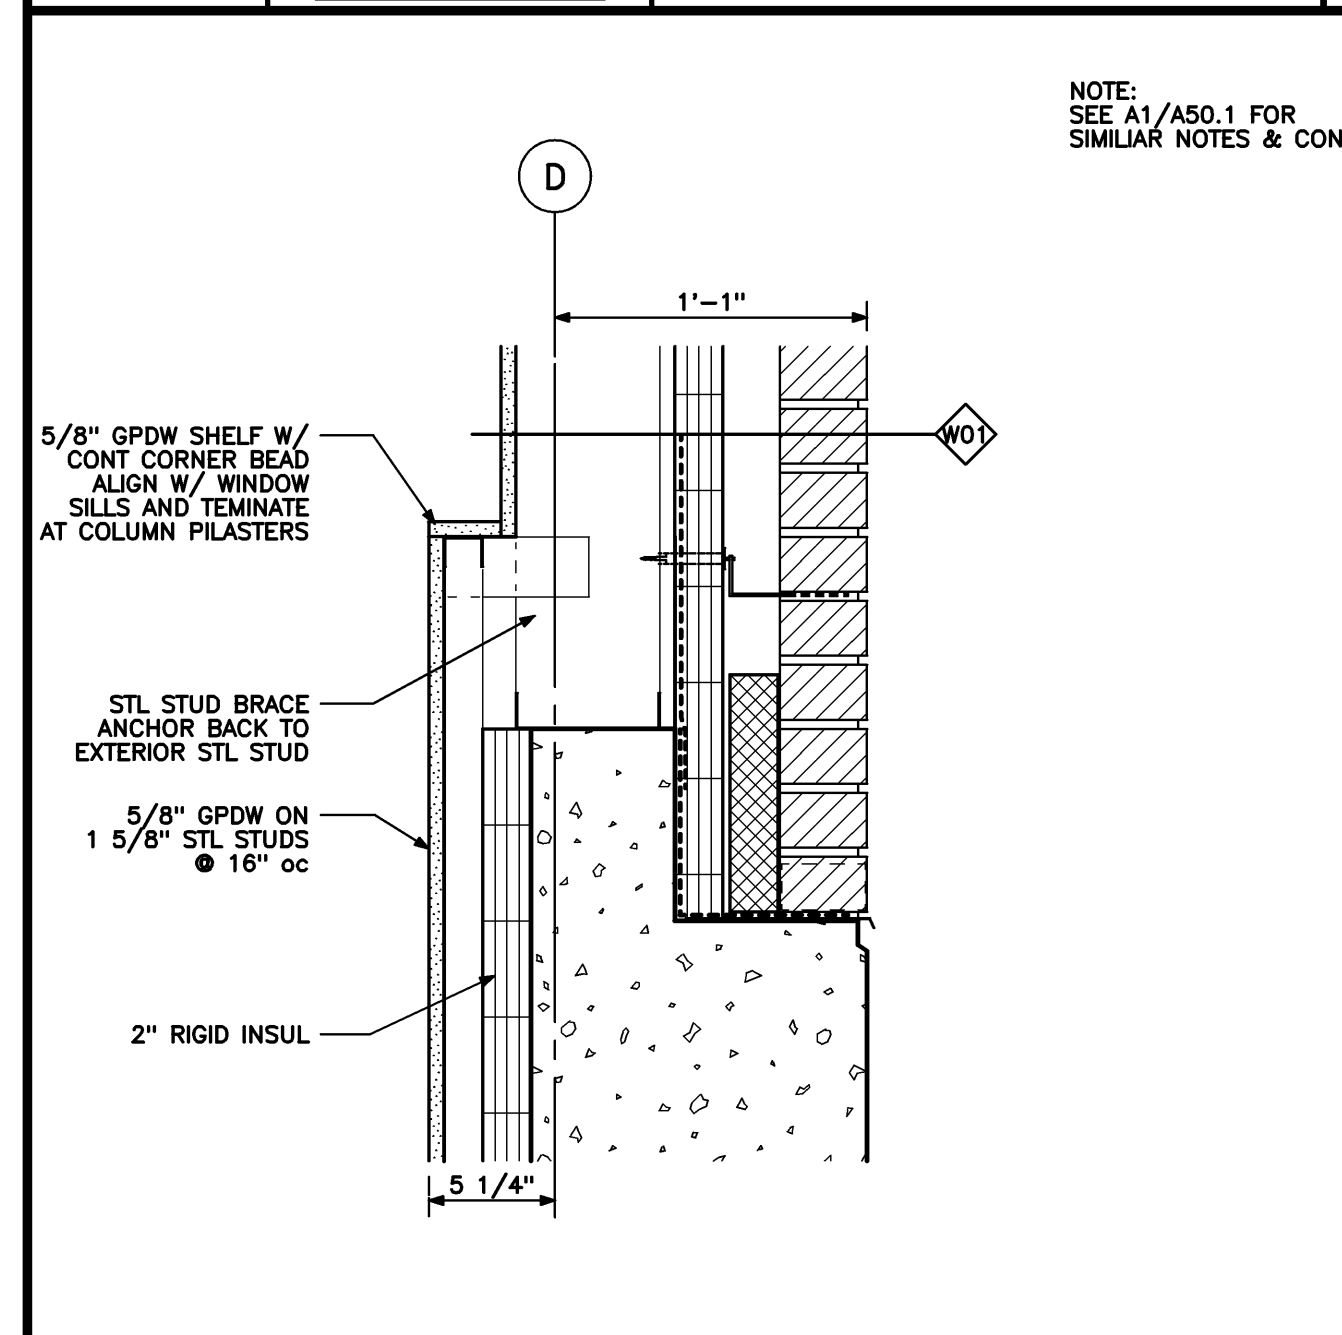


SECTION DETAIL
 1 1/2" = 1'-0" REF: AA/A30.3

SECTION DETAIL
 1 1/2" = 1'-0" REF: A2/A35.1

EXTERIOR PLAN DETAIL- TYP
 1 1/2" = 1'-0" REF: A10.2

NOT USED
 1 1/2" = 1'-0" REF: NA

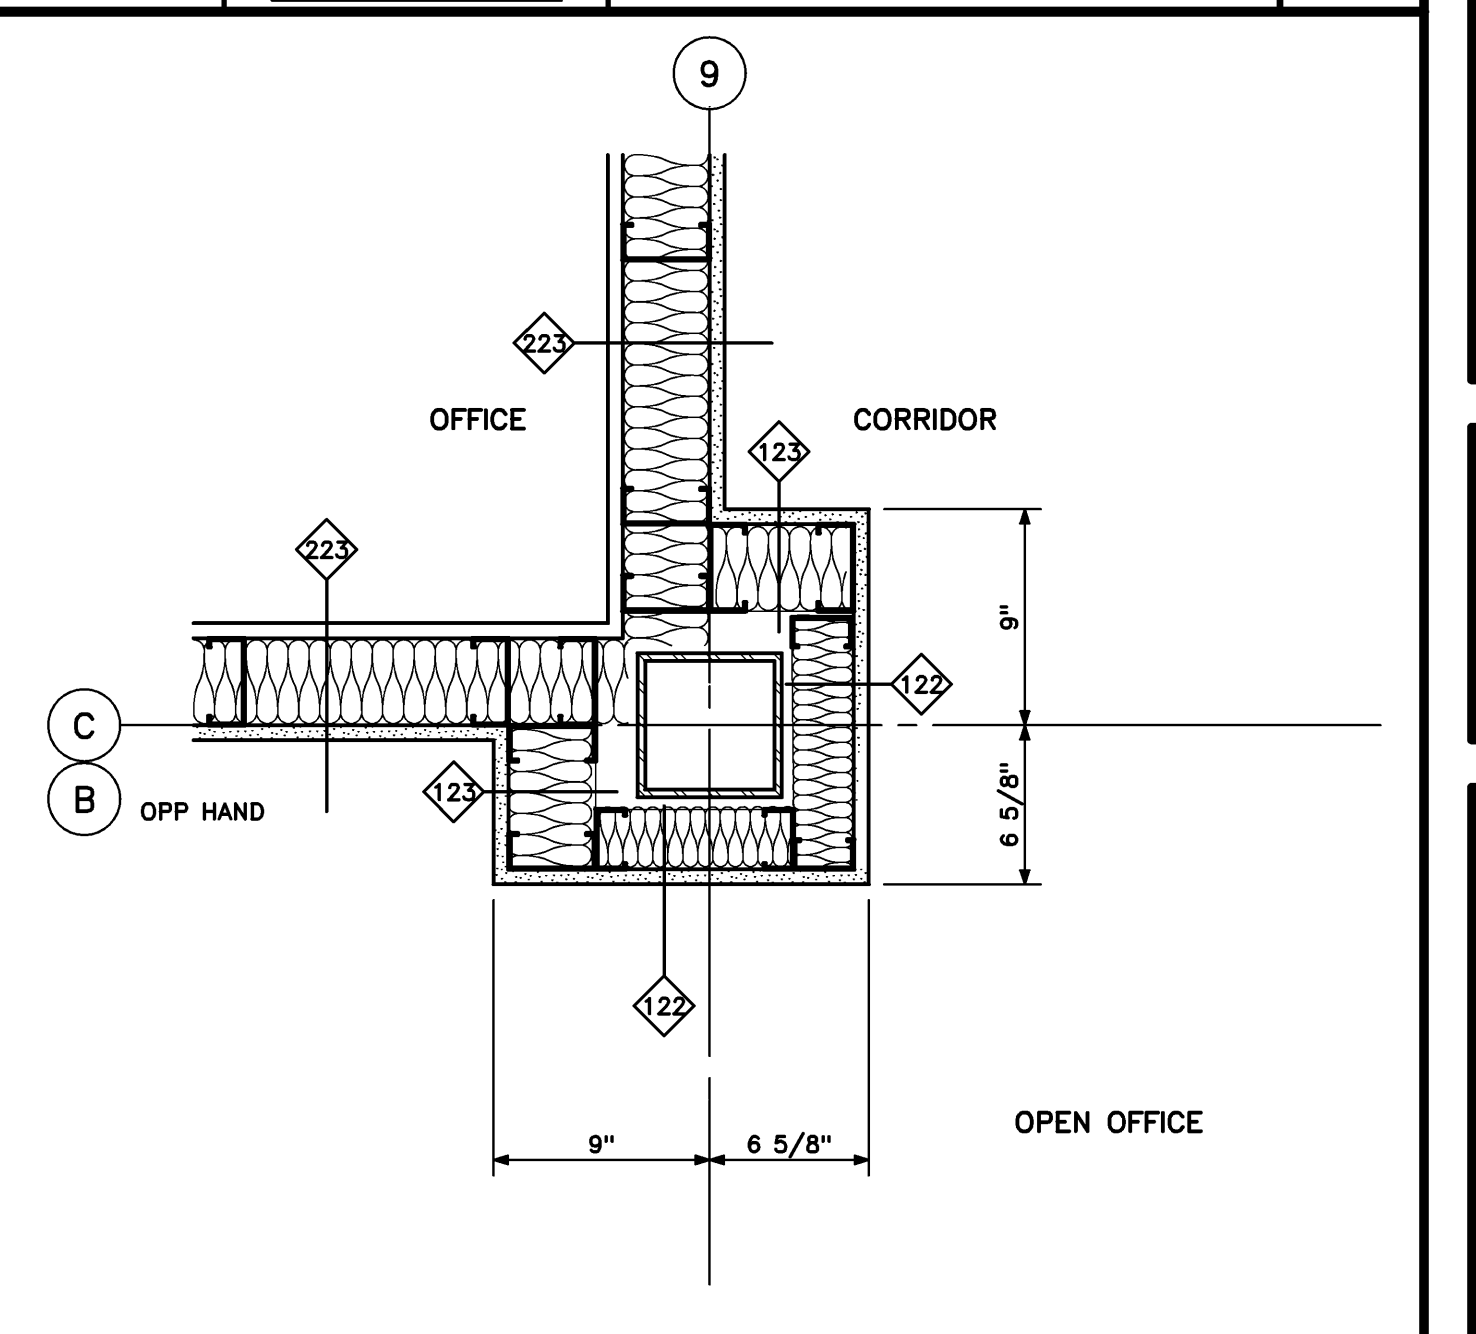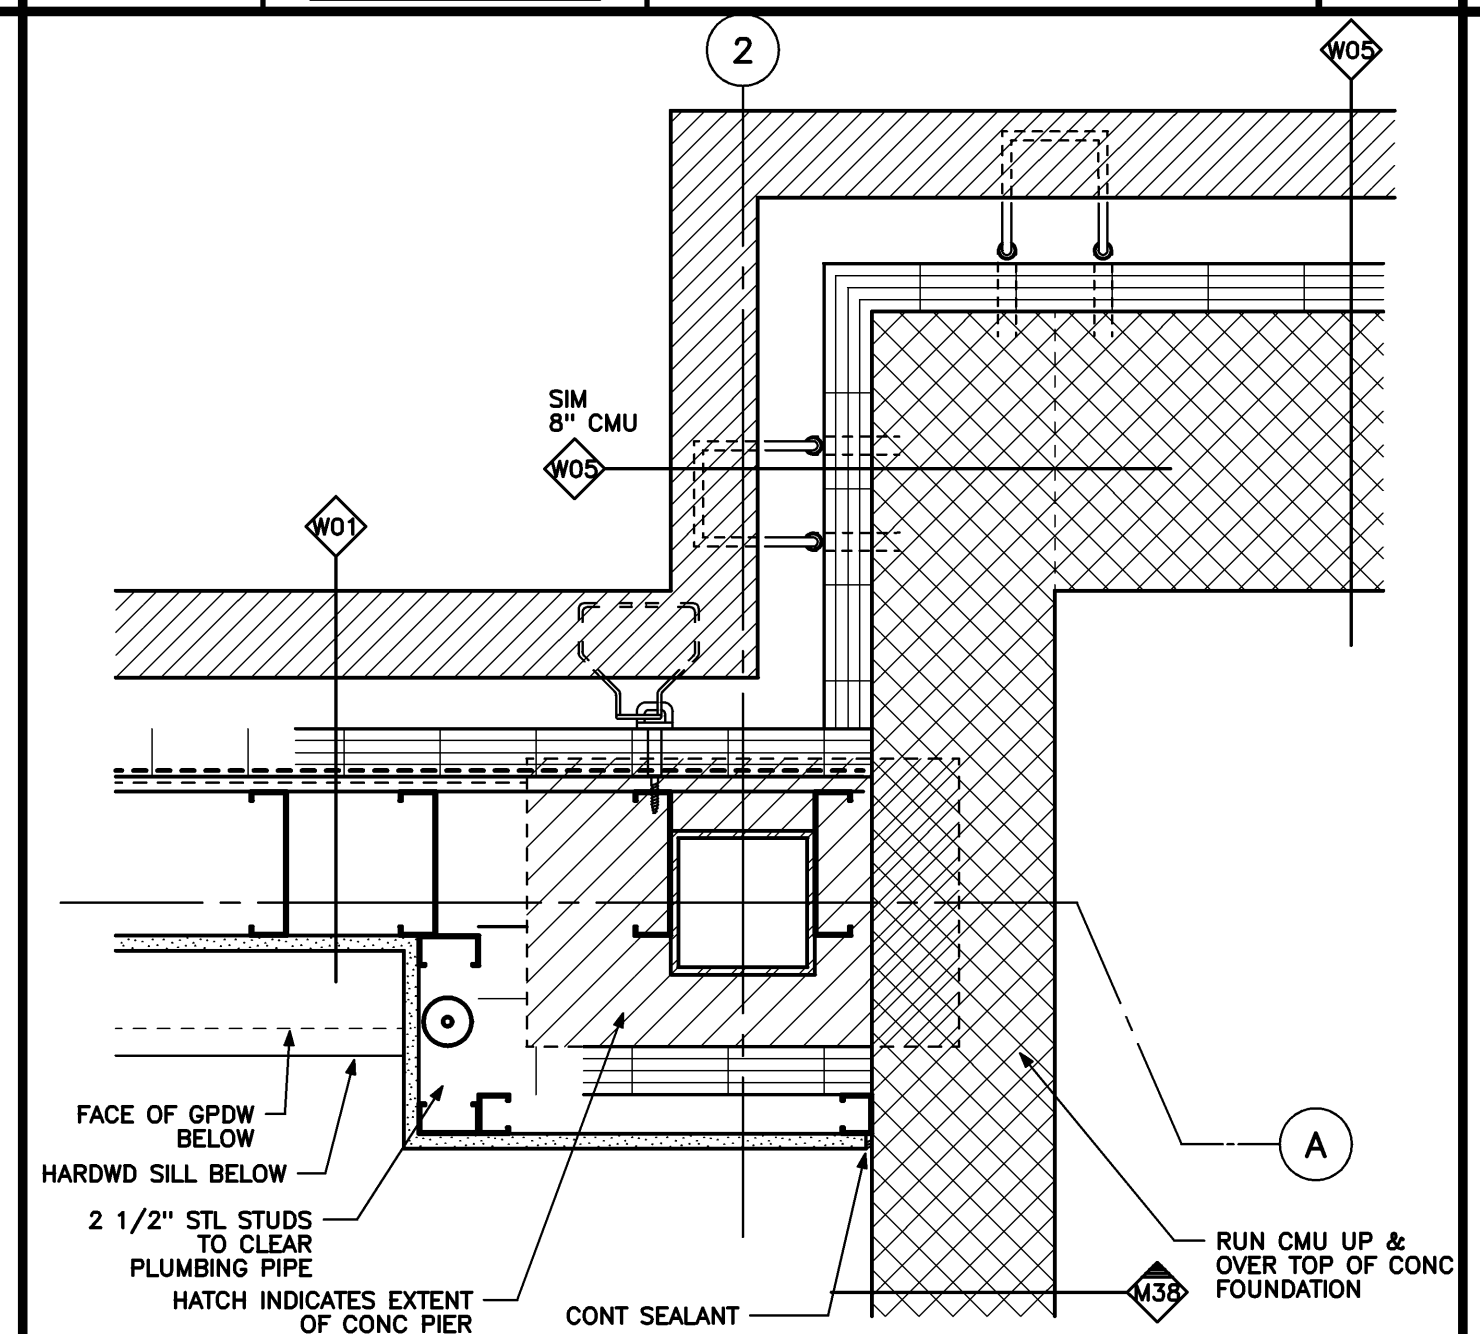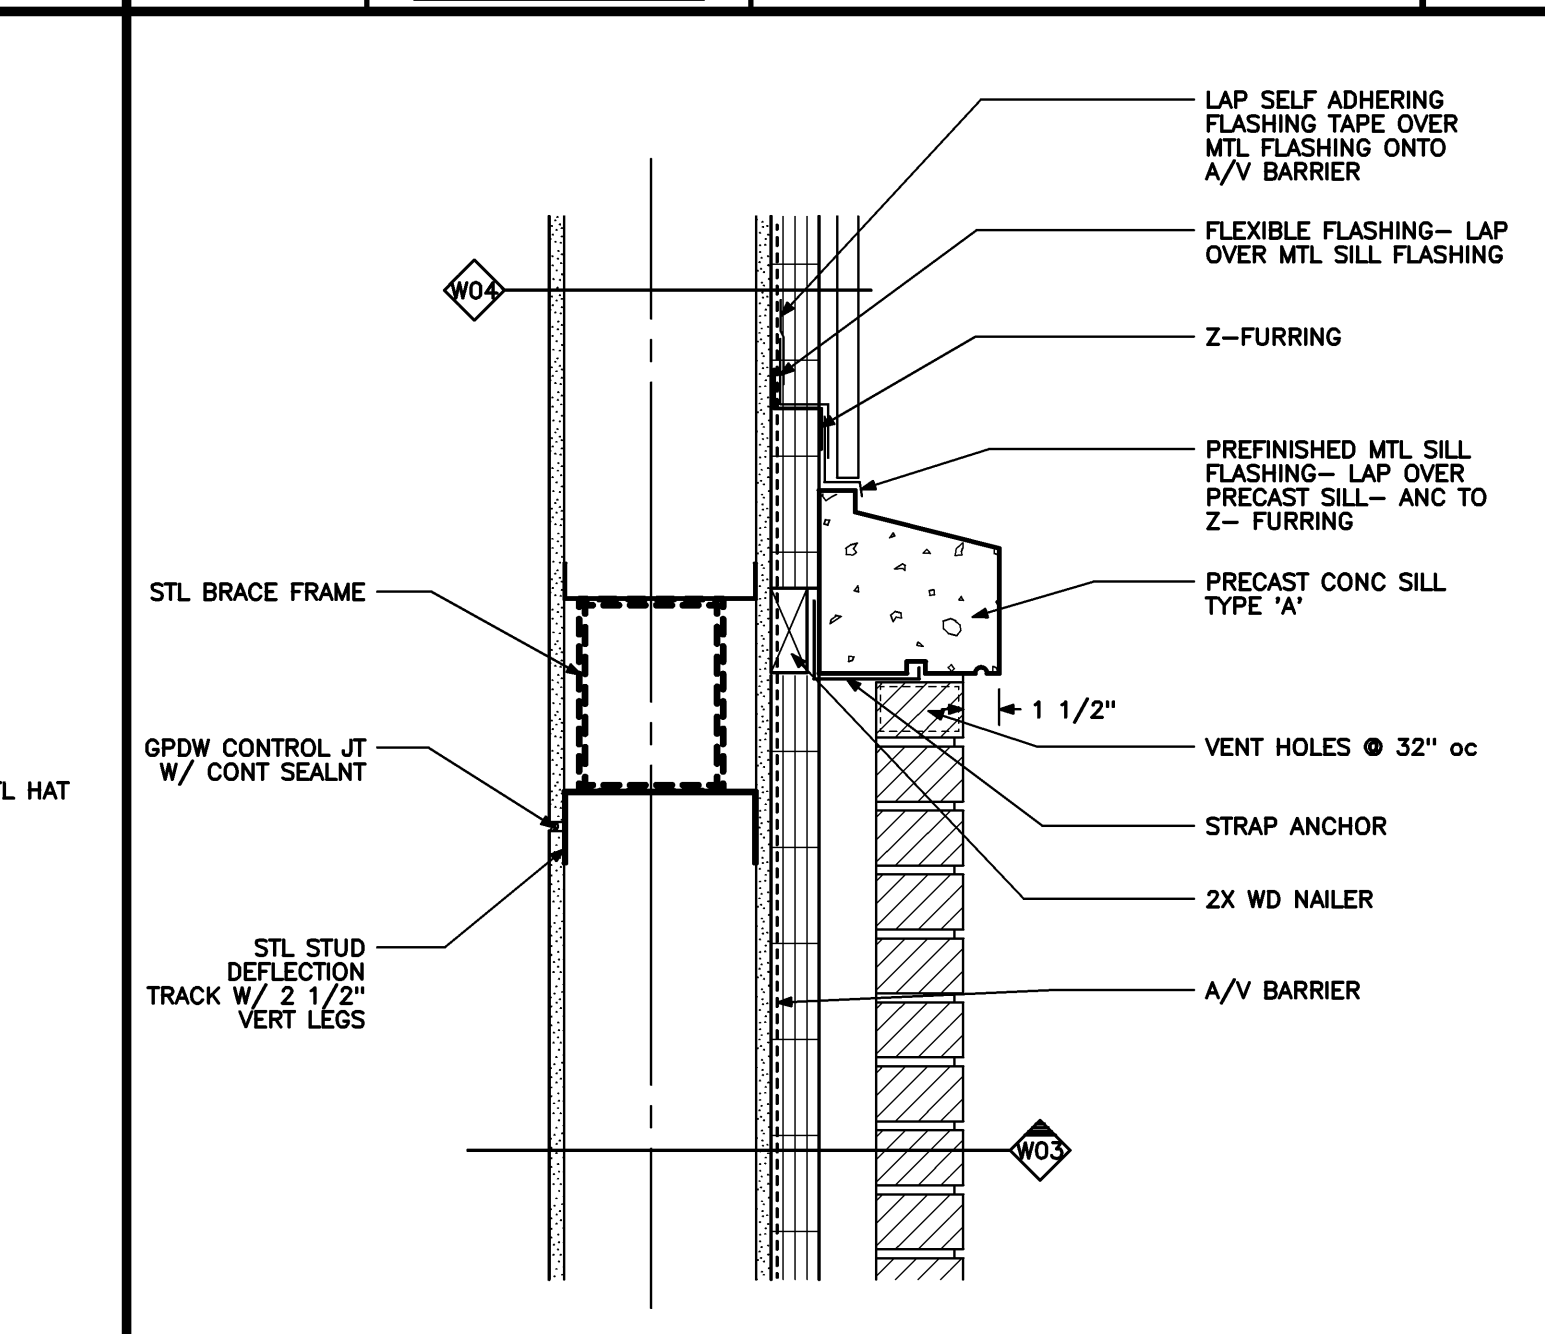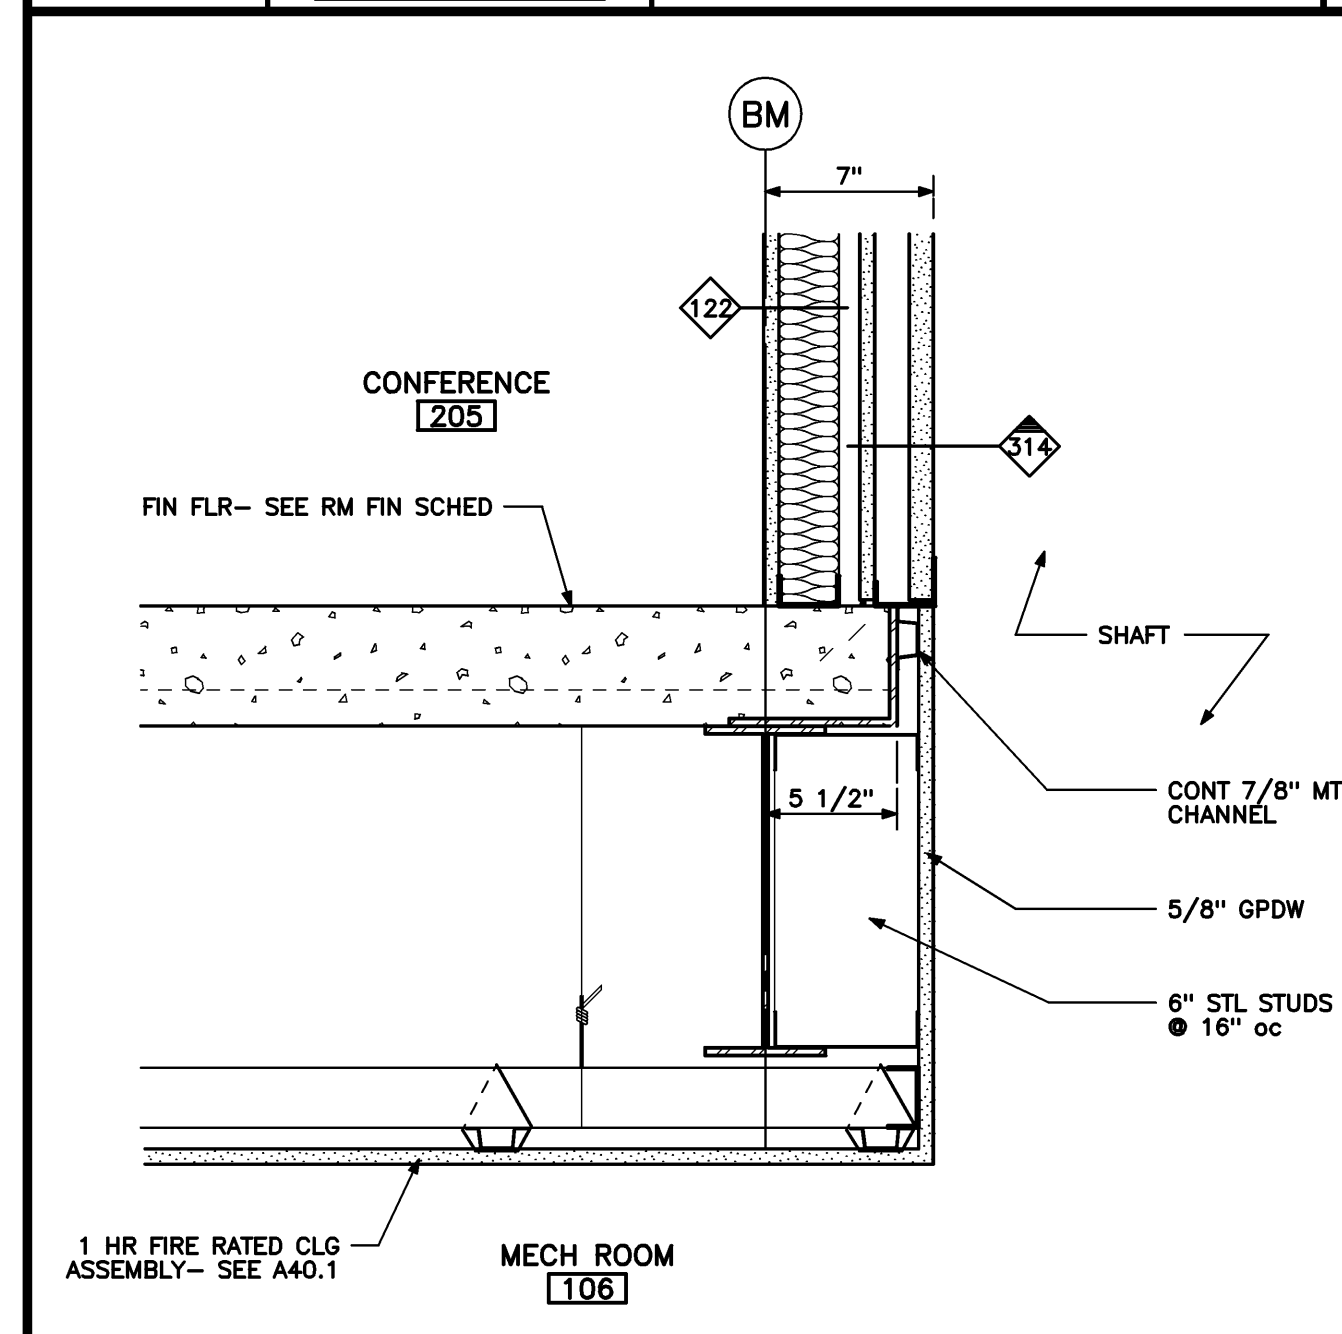

INTERIOR SECTION DETAIL
 1 1/2" = 1'-0" REF: A10.2

EXTERIOR SECTION DETAIL
 1 1/2" = 1'-0" REF: A3/A35.1

EXTERIOR PLAN DETAIL
 1 1/2" = 1'-0" REF: A10.1

INTERIOR PLAN DETAIL
 1 1/2" = 1'-0" REF: A10.2

Mark	Date	Description
-	05-15-06	ISSUED FOR CONSTRUCTION
-	03-14-06	FINAL REVIEW

Drawing Status

Drawing Title
DETAILS
 PA / PE: **JMB** Drawn By: **MCM**

Drawing Number
A50.5