

PLUMBING FIXTURE INSTALLATION SCHEDULE									
	BRANCH SIZES						DEMARKS	MTG HT.	
LABEL	DESCRIPTION	IW	VENT	WASTE	CW	HW	GAS	REMARKS	TO RIM
WC-1	WATER CLOSET FLOOR MOUNTED		2"	4"	1/2"			DUAL FLUSH TANK TYPE FIXTURE ADA ACCESSIBLE HEIGHT	17" 
WC-2	WATER CLOSET FLOOR MOUNTED		2"	4"	1/2"			DUAL FLUSH TANK TYPE FIXTURE	15" 
URI-1	URINAL		1 1/2"	2"	3/4"			ADA COMPLIANT	17" 
L-1	LAVATORY		3"	2"	1/2"	1/2"		MOUNTED IN COUNTER	IN COUNTER
SK-1	COUNTER SINK		1/2"	2"	1/2"	1/2"		DOUBLE BOWL STAINLESS STEEL ADA COMPLIANT WITH OPEN KNEE SPACE AND HOSE SPRAY	34" IN COUNTER
MR	MOP RECEPTOR		1 1/2"	3"	1/2"	1/2"		MOUNT FAUCET 36" ABOVE FINISHED FLOOR	
FD-1	FLOOR DRAIN		2"	2"				REST ROOMS	===
FD-2	FLOOR DRAIN		2"	2"				MECHANICAL SPACES	
EWH-1	ELECTRIC WATER HEATER				3/4"	3/4"			
WH	FREEZE RESISTANT EXTERIOR WALL HYDRANT				3/4"				24" AFF 
SF-1	SERVICE FAUCET				1/2"	1/2"			24" AFF 

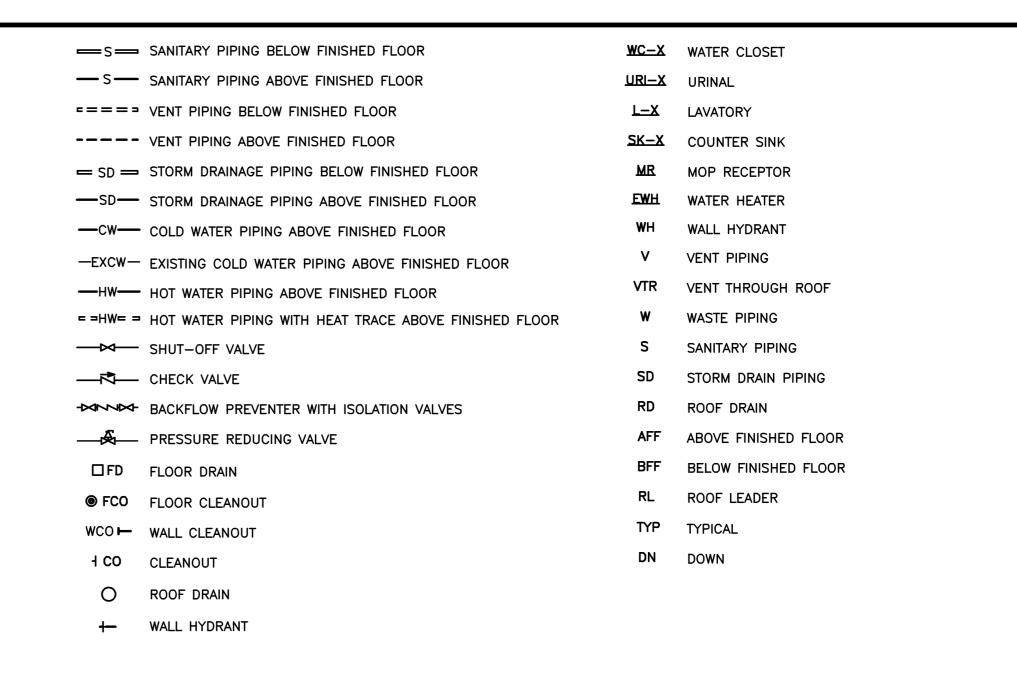

PLUMBING LEGEND & SCHEDULE


NO SCALE


REF: NA

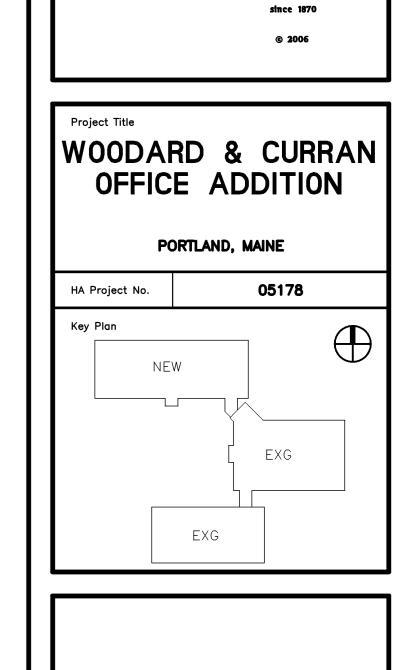



Architects + Engineers

HARRIMAN ASSOCIATES

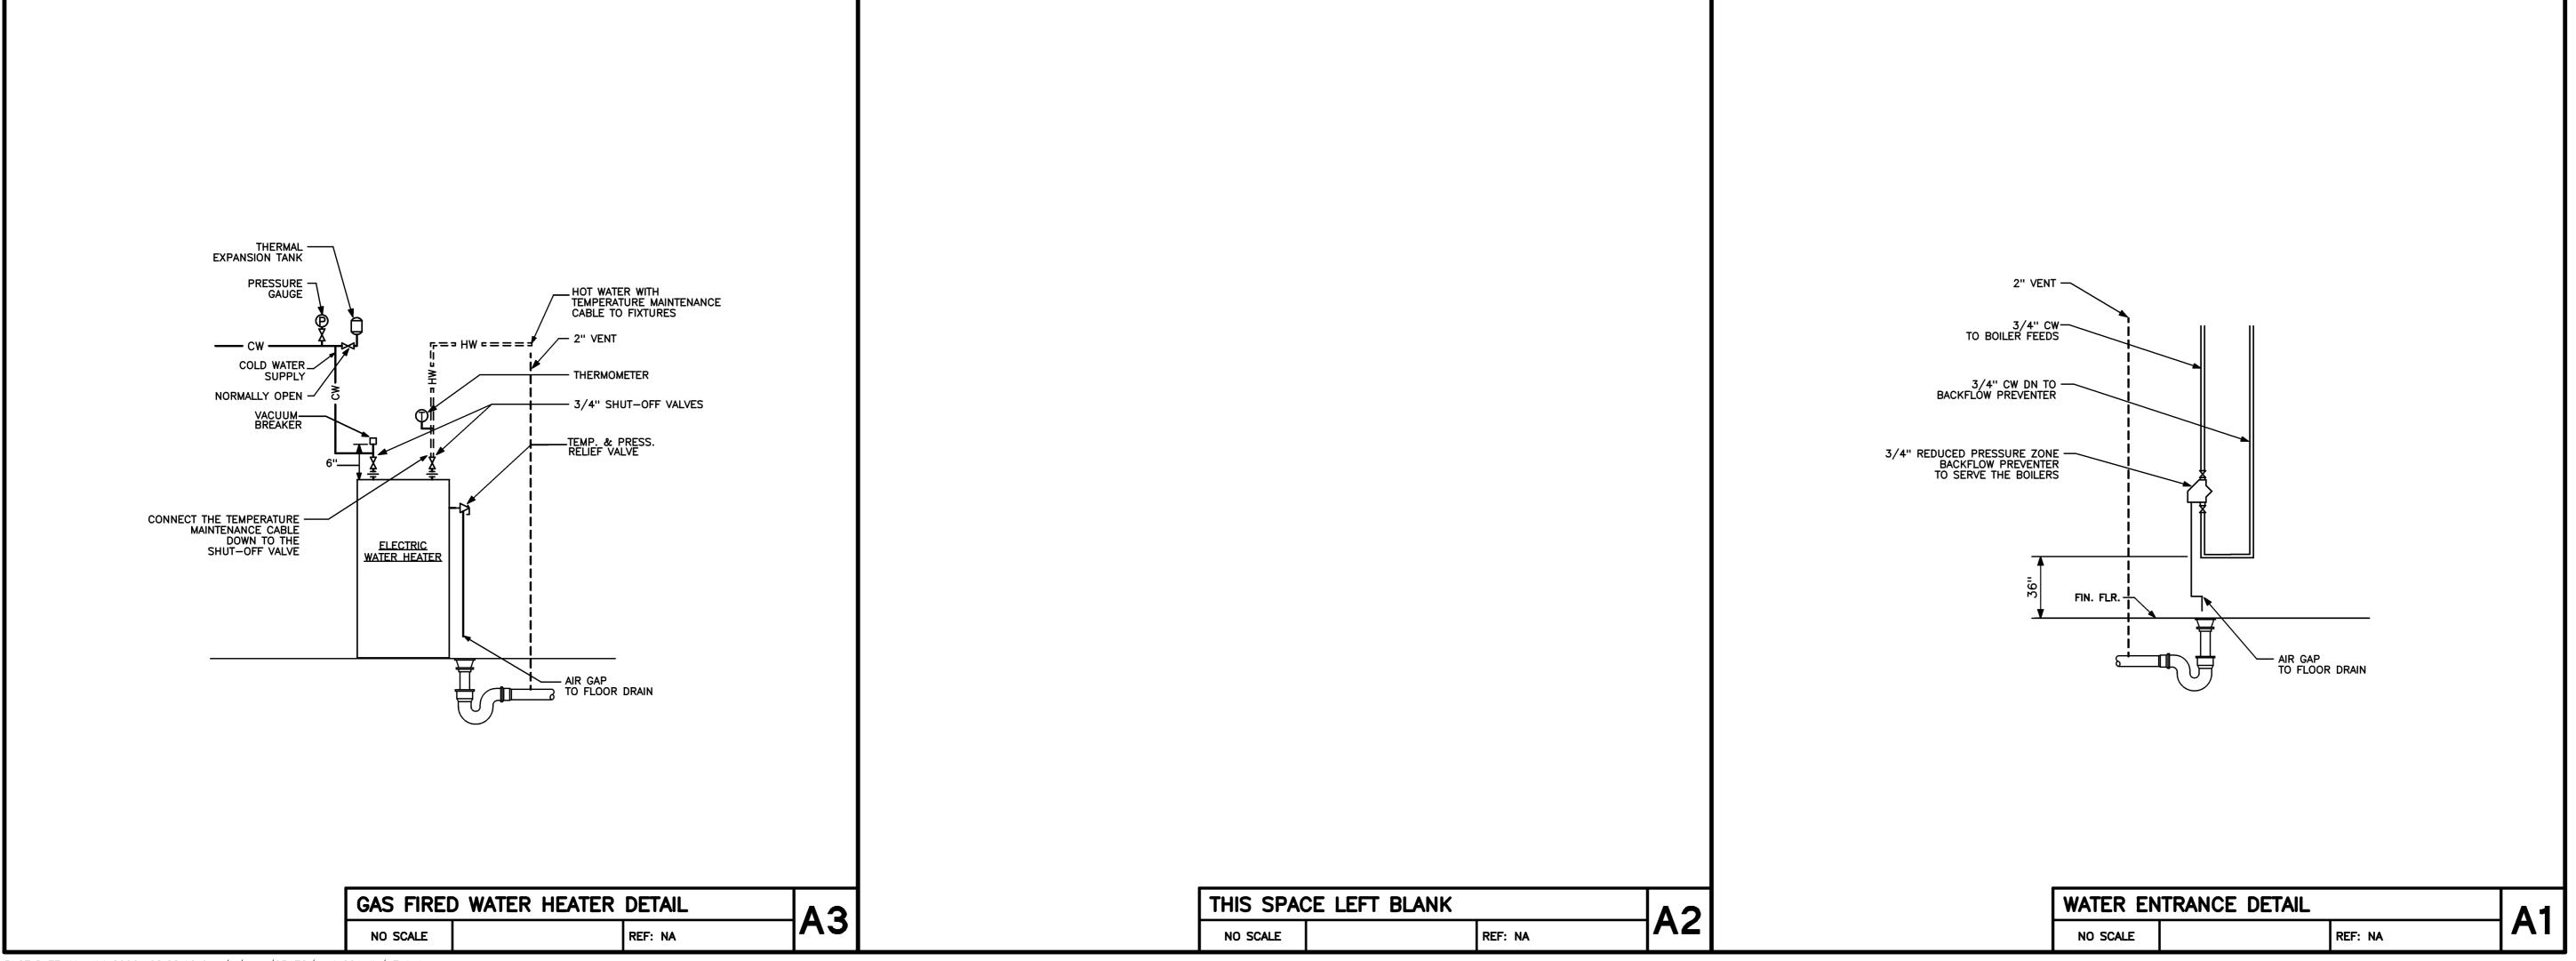

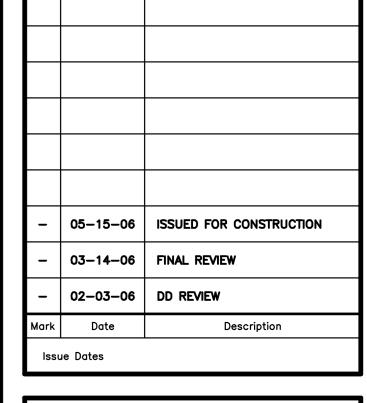

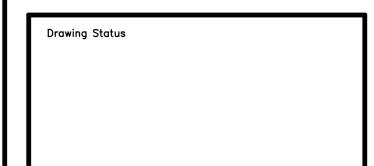

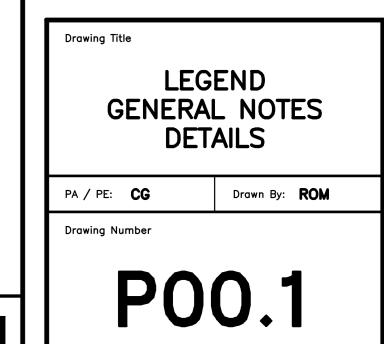

PLOT DATE: Mar 14 2006 08:22:10 for /h/corp/05178/h\_pln001.db/p7.dr by romar