

Project Title

**CROSS INSURANCE
 CANOPY
 REPLACEMENT**

Portland, Maine

Key Plan


Mark	Date	Description
07-21-08		CONSTRUCTION DRAWINGS
05-22-08		BID DRAWINGS
Issue Dates		

Drawing Title

**PROPOSED PLANS
 AND ELEVATIONS**

Drawing Number


A10.1

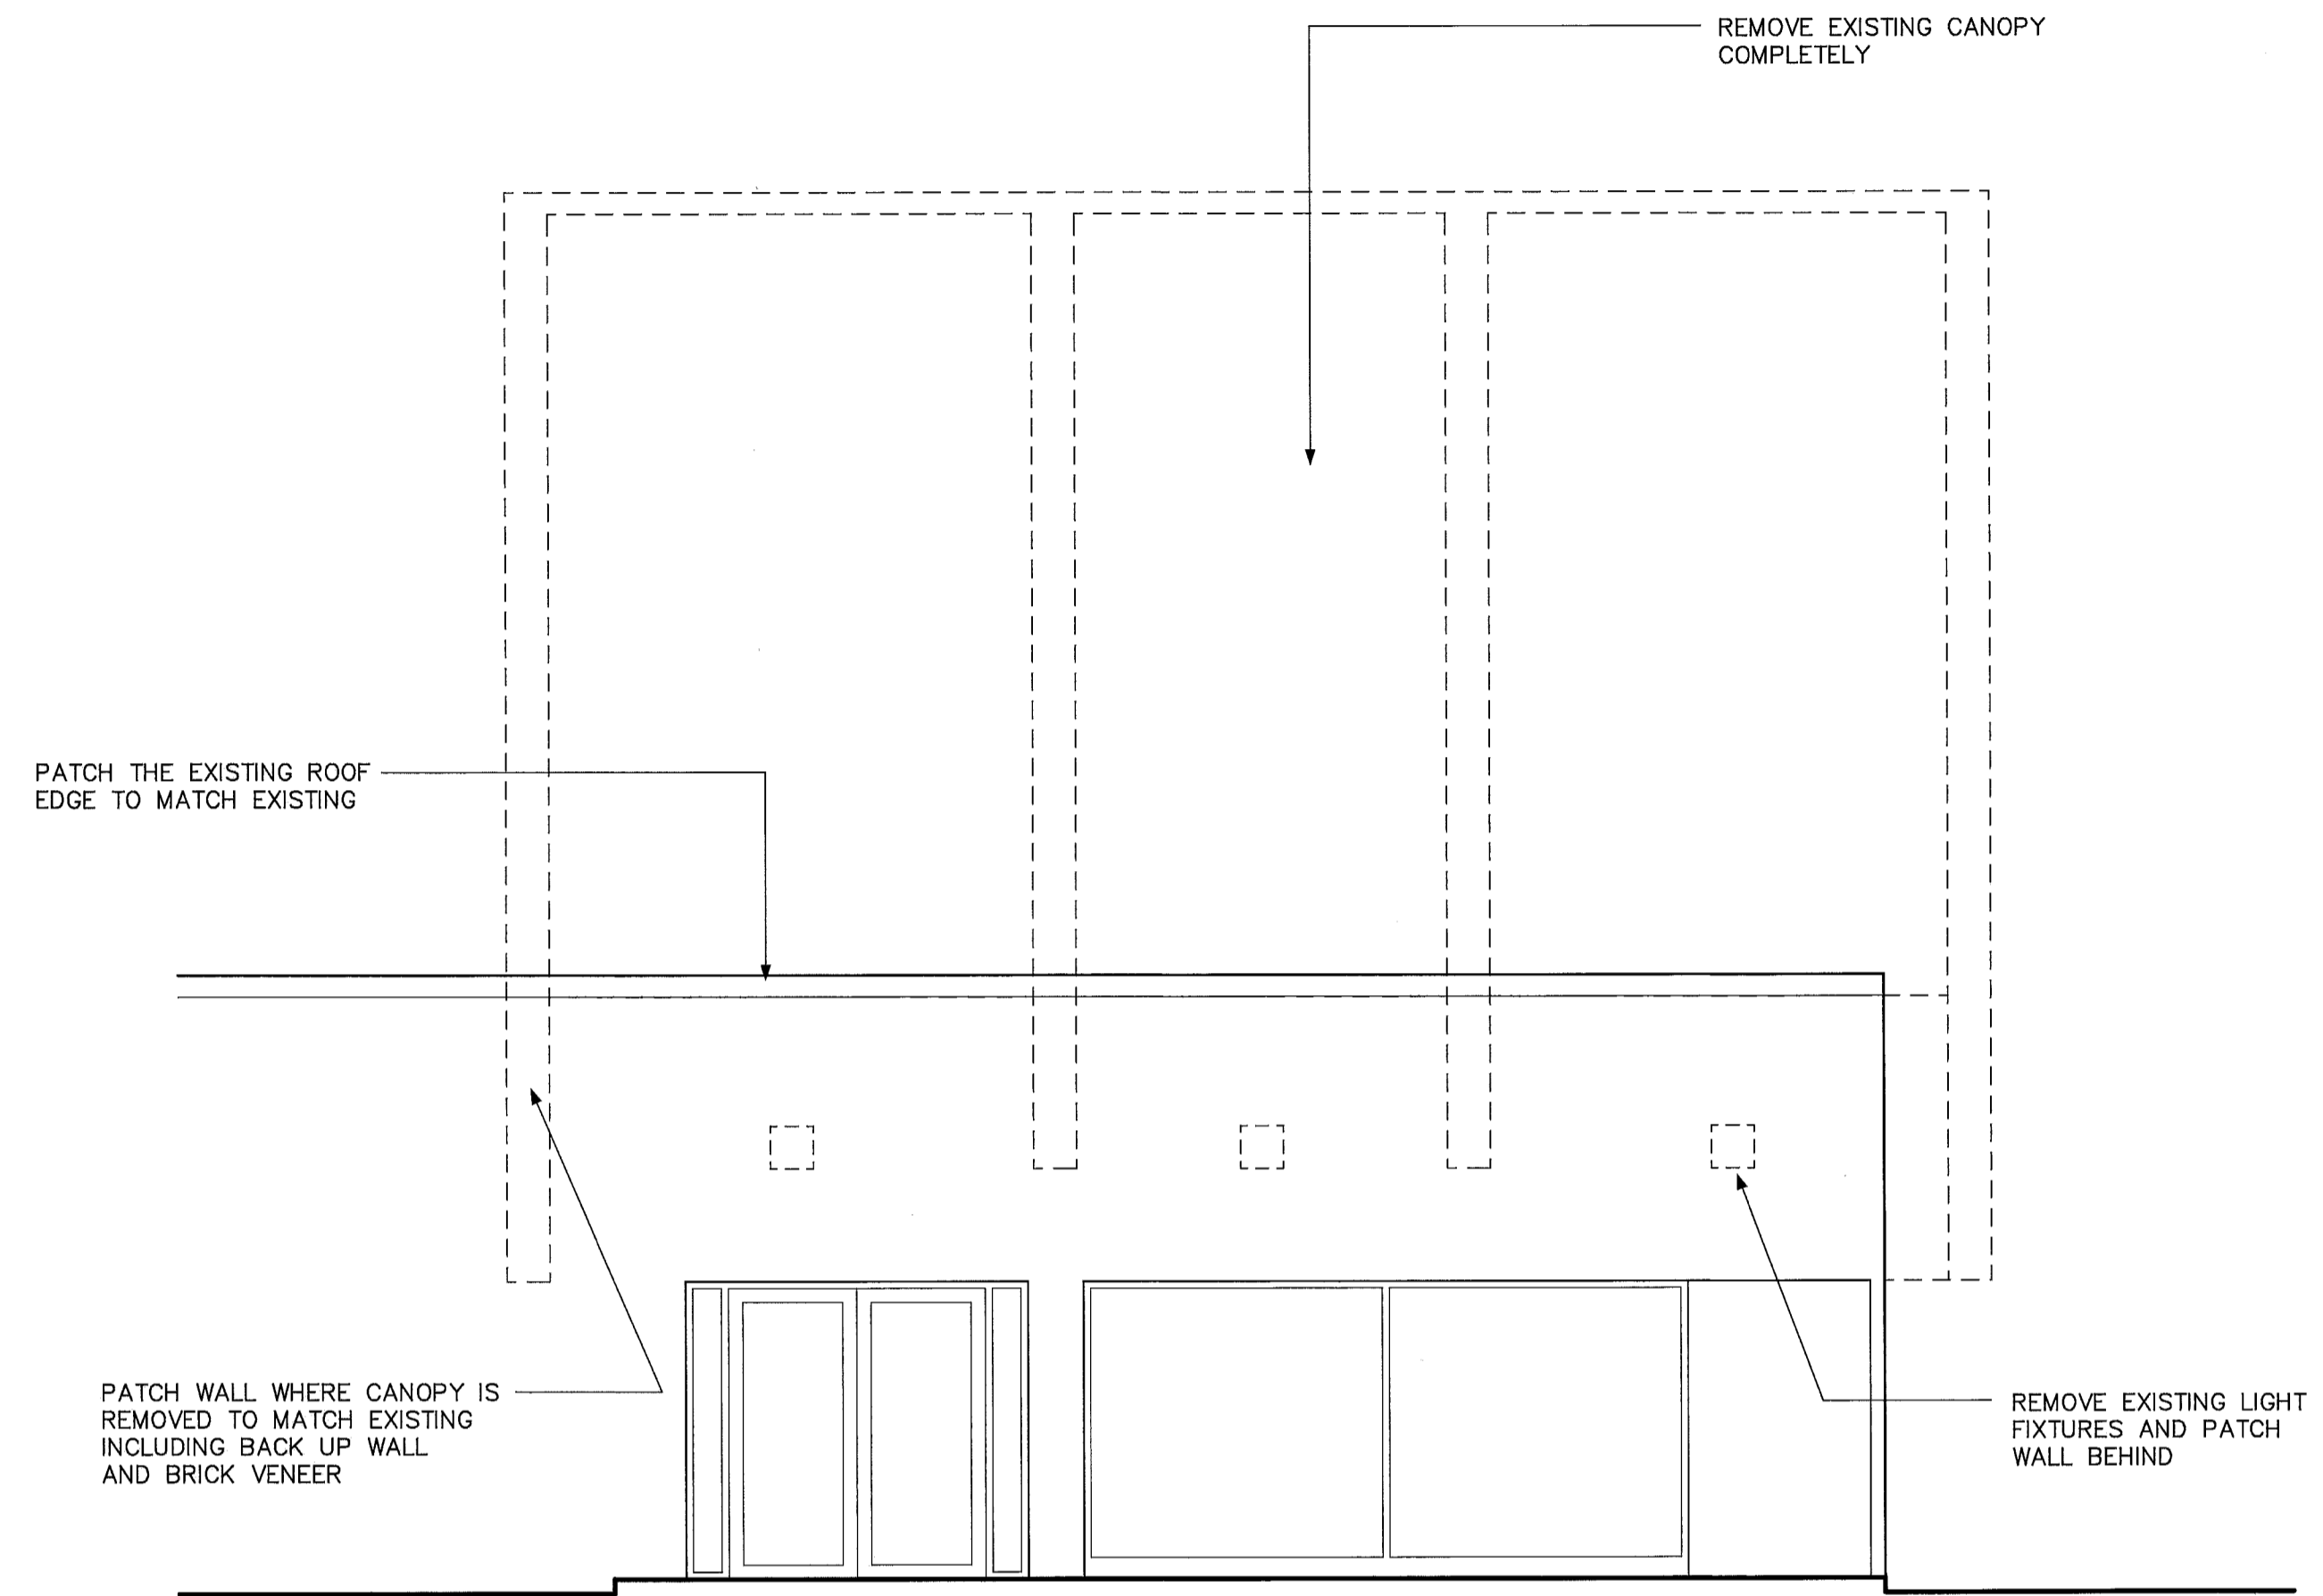

DEMOLITION ELEV.

1/4" = 1'-0"


B2

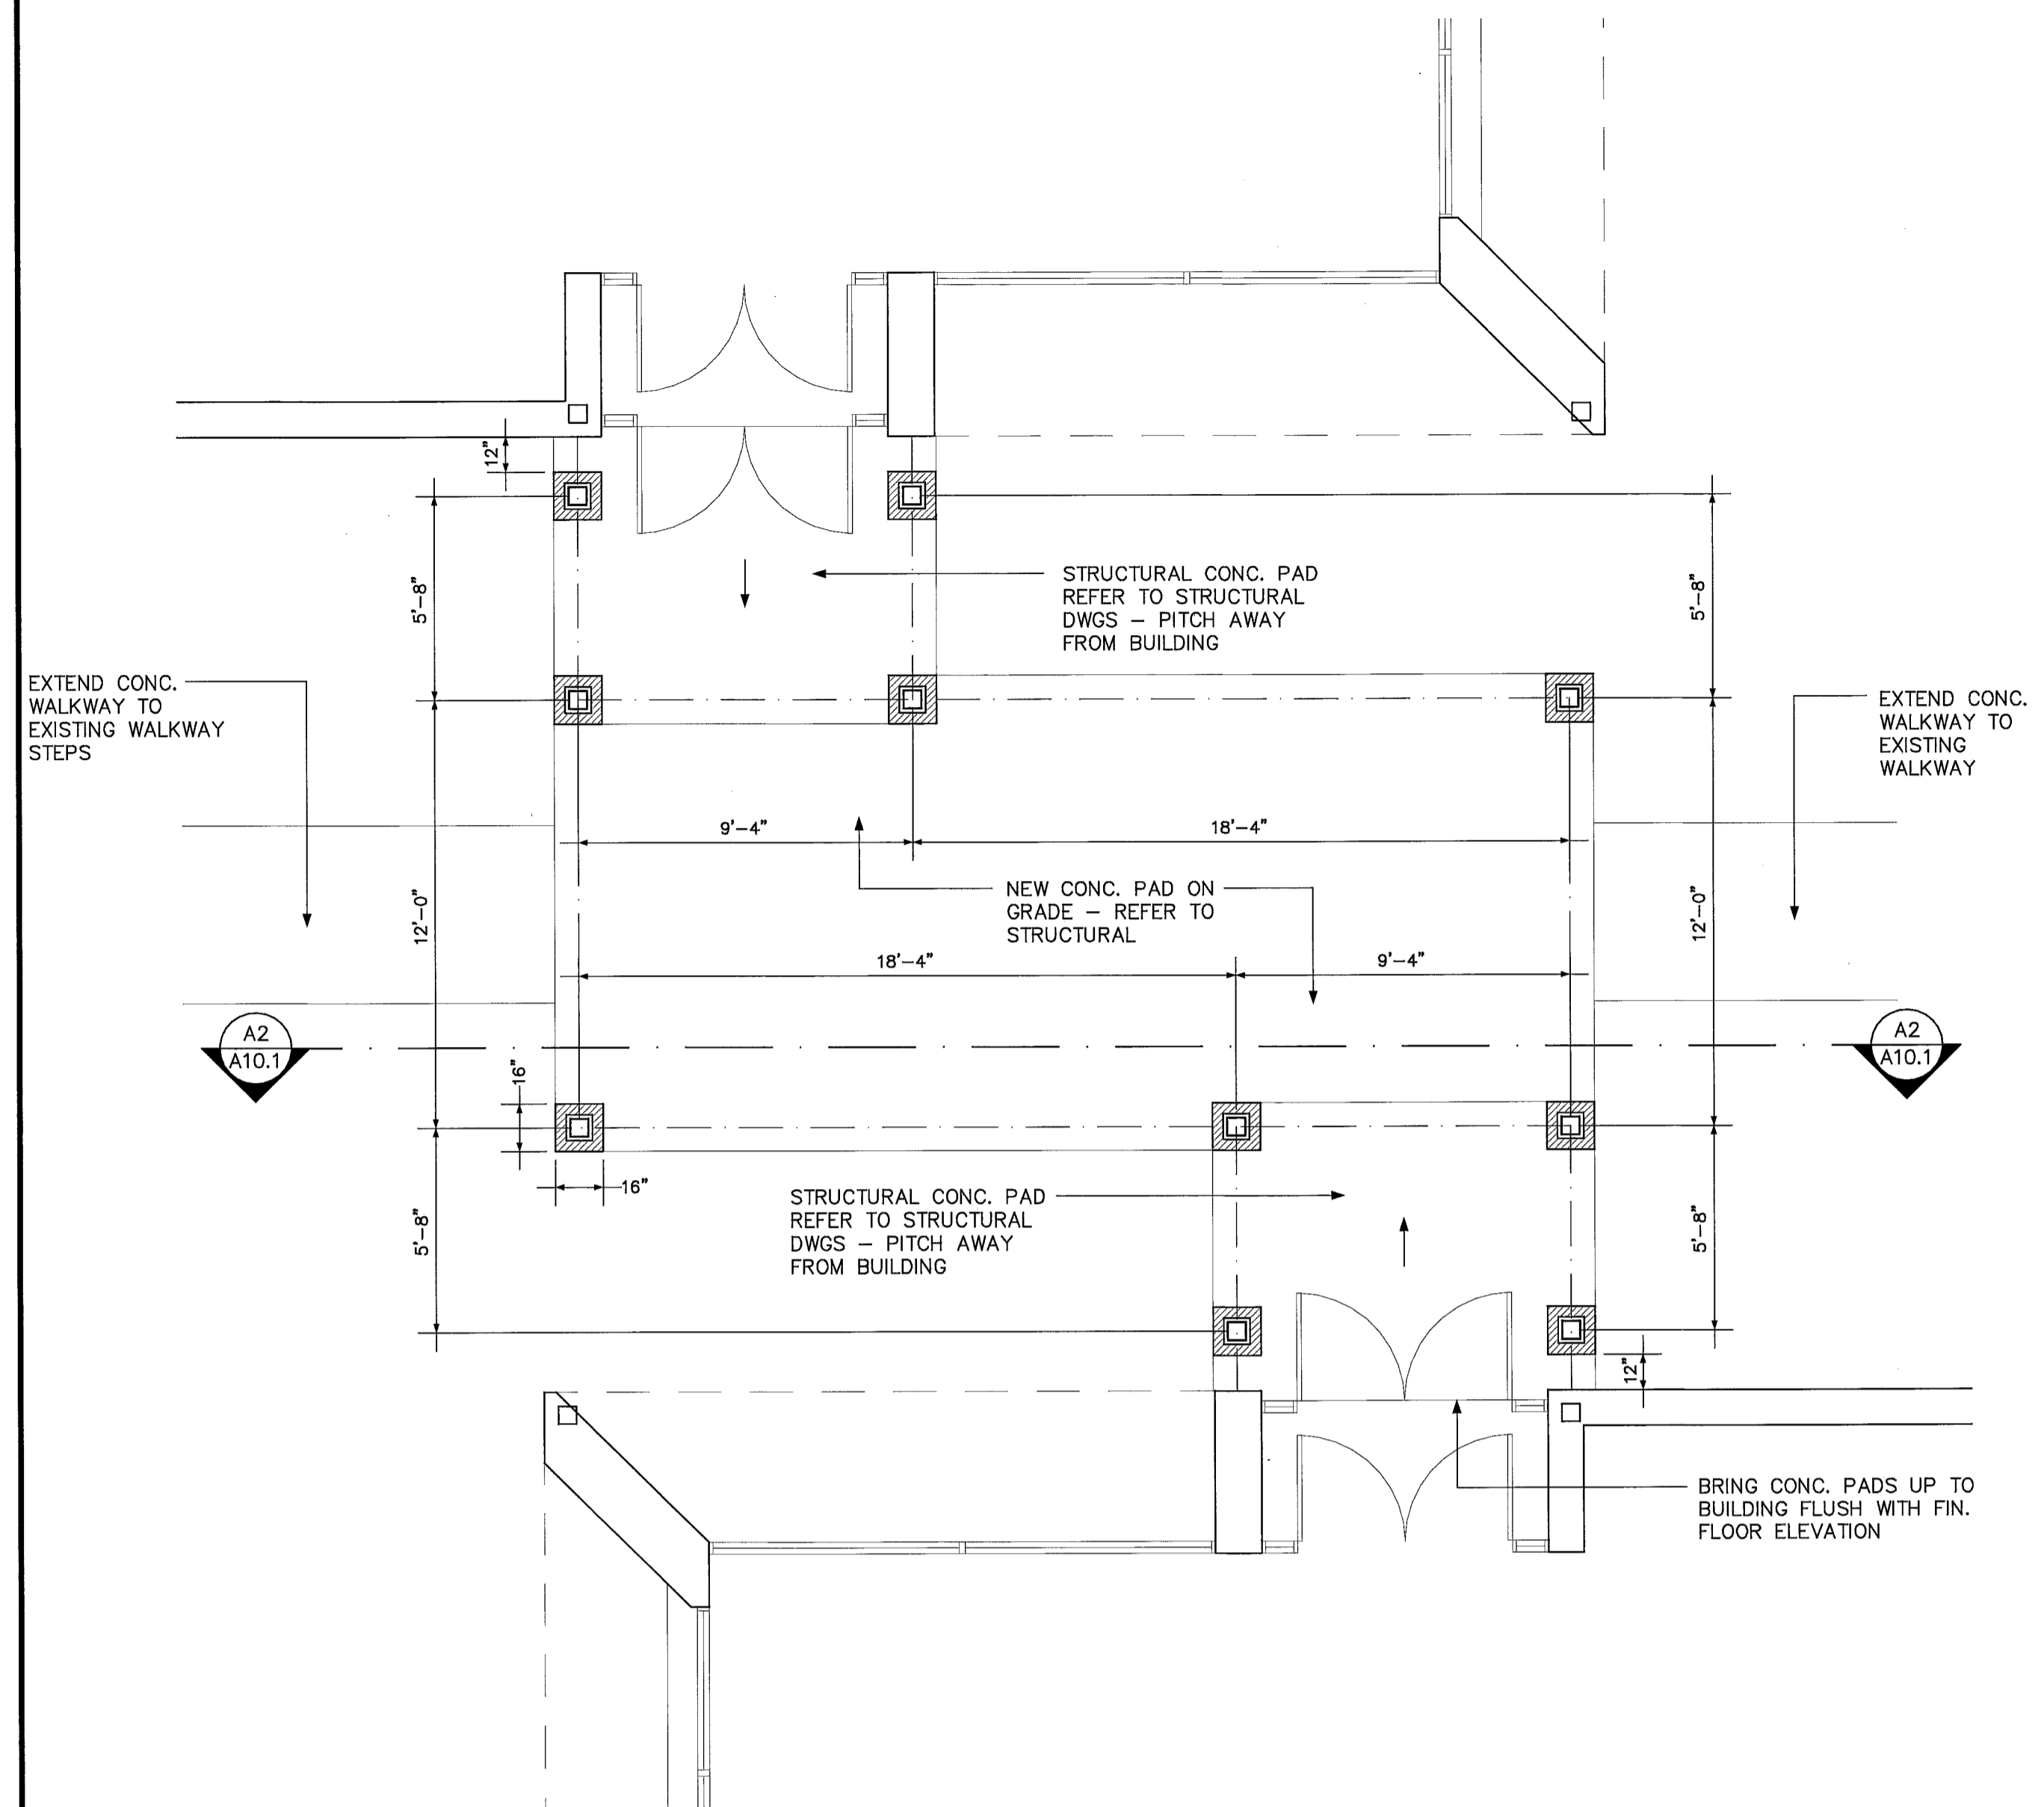

NEW PLAN LAYOUT

1/4" = 1'-0"


B1

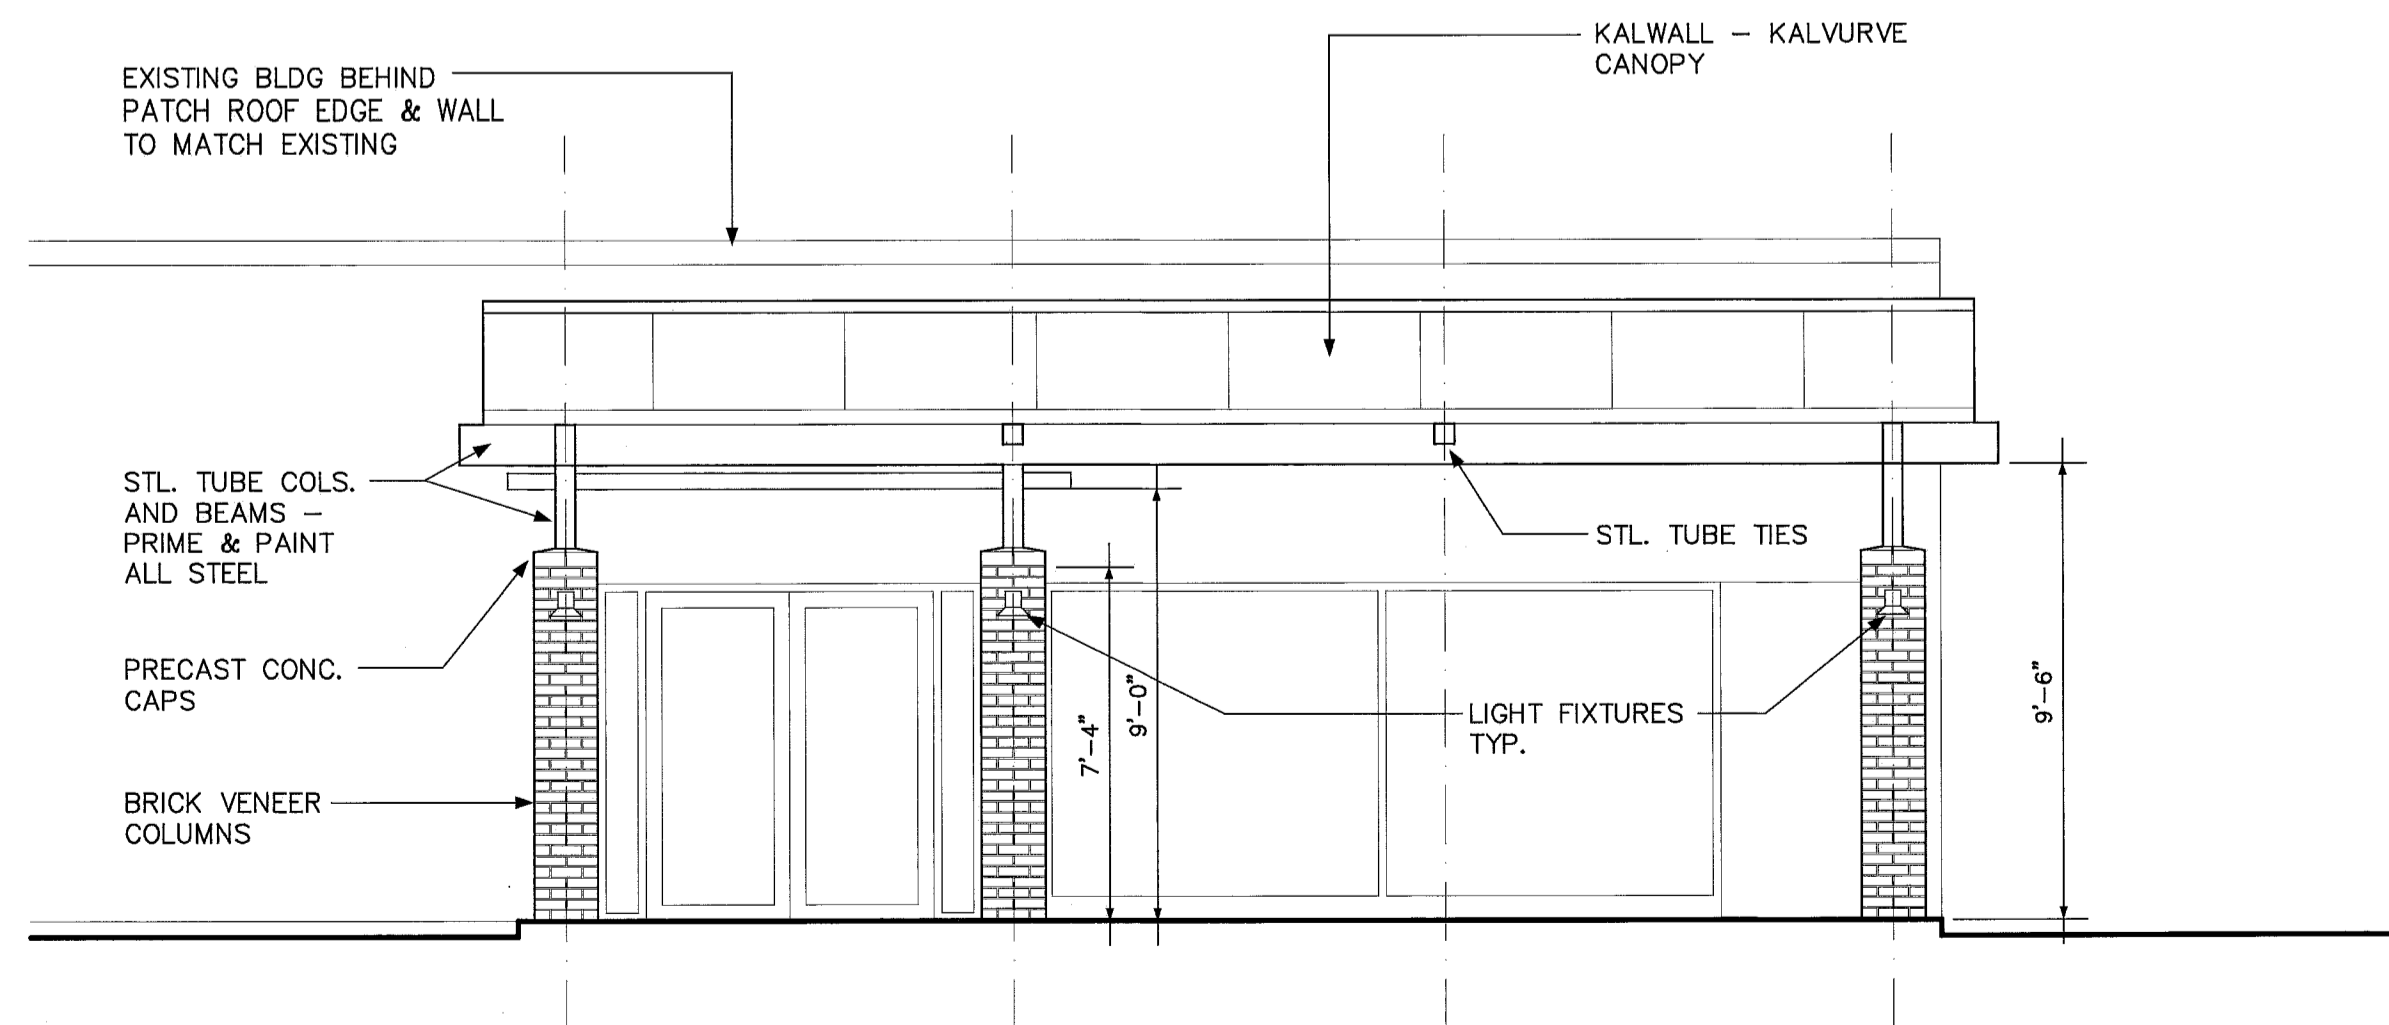

NEW ELEV. / SECTION

1/4" = 1'-0"

A2

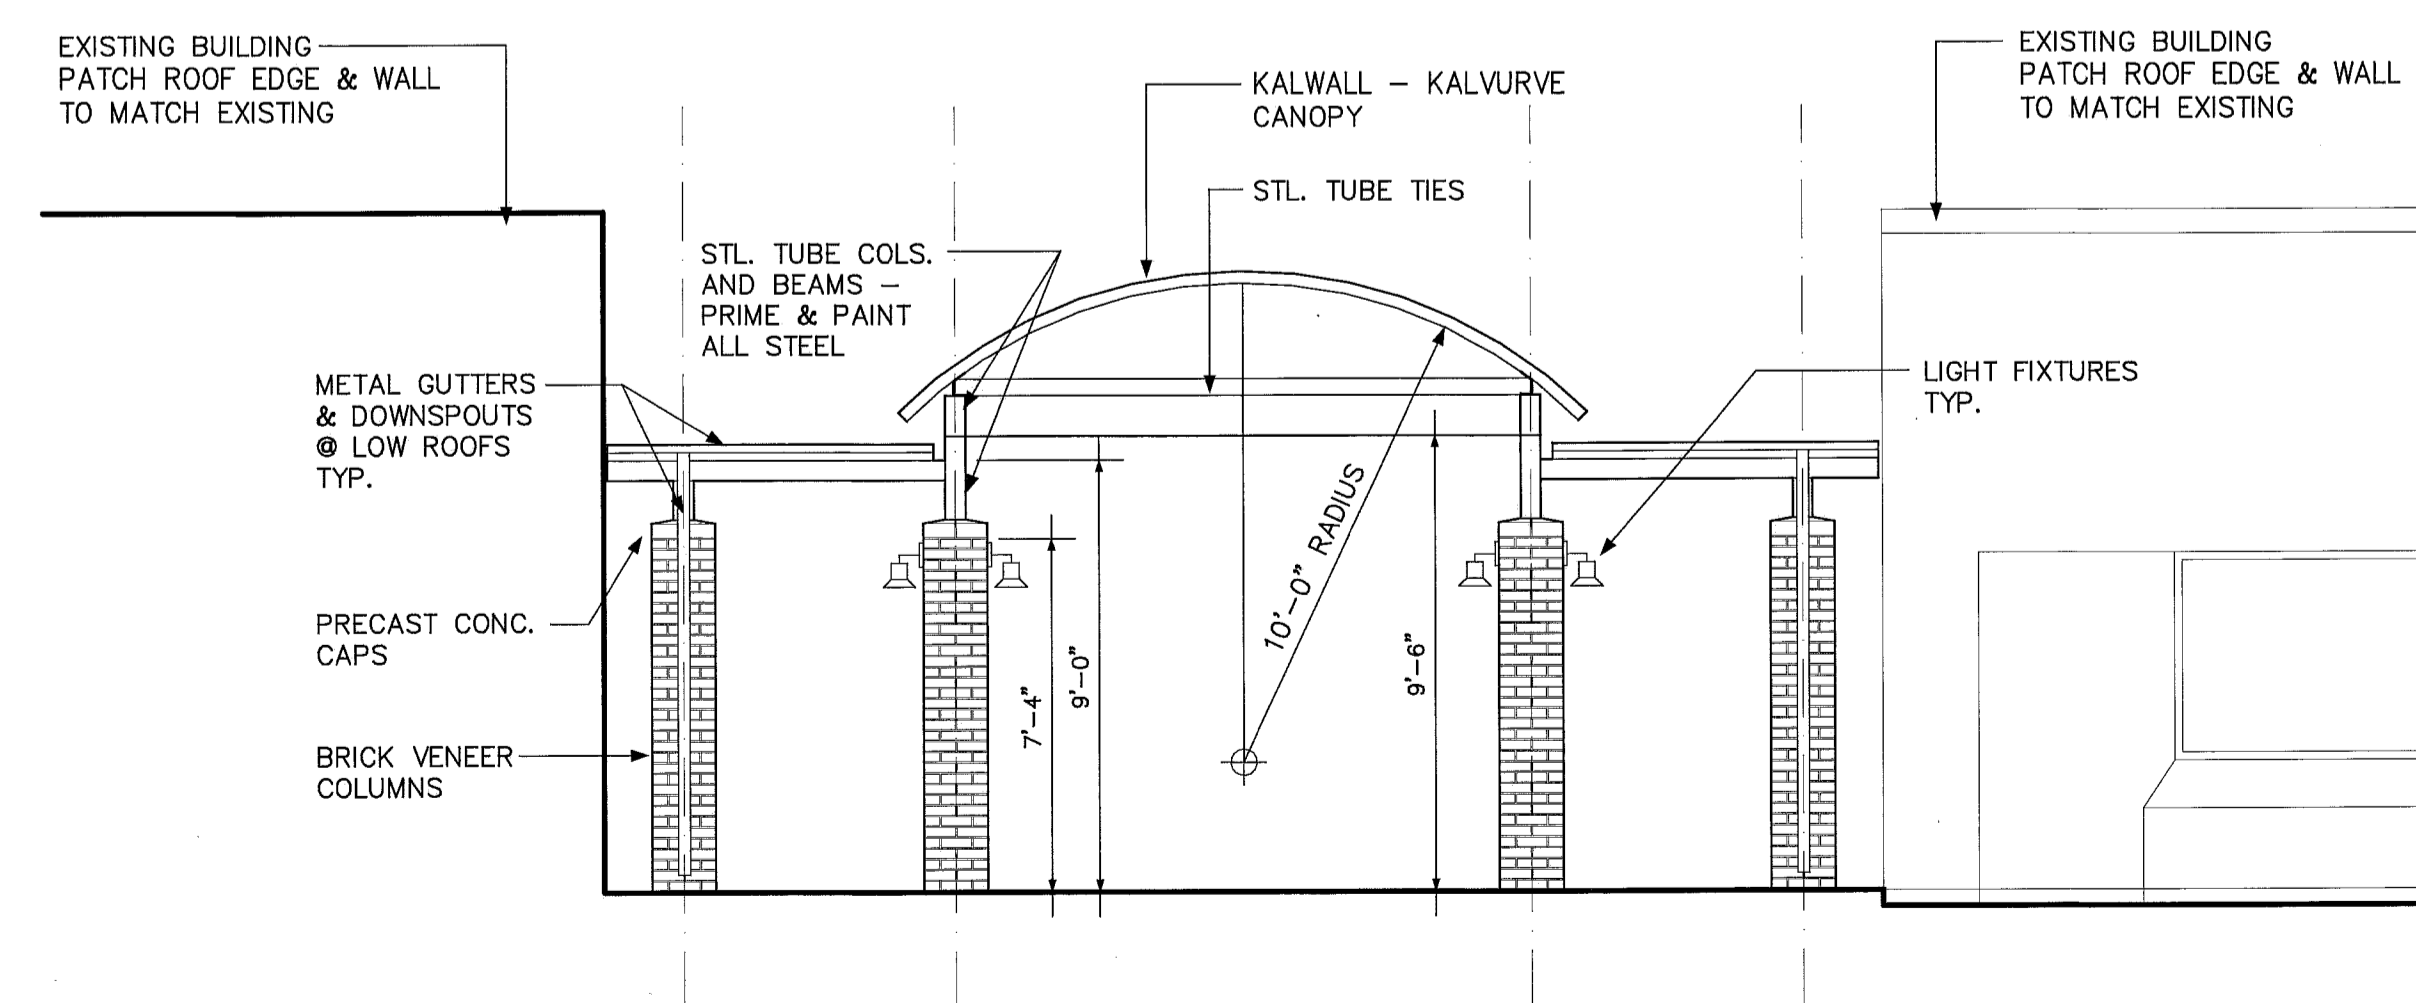

NEW ELEV. FRONT/BACK

1/4" = 1'-0"

A1