
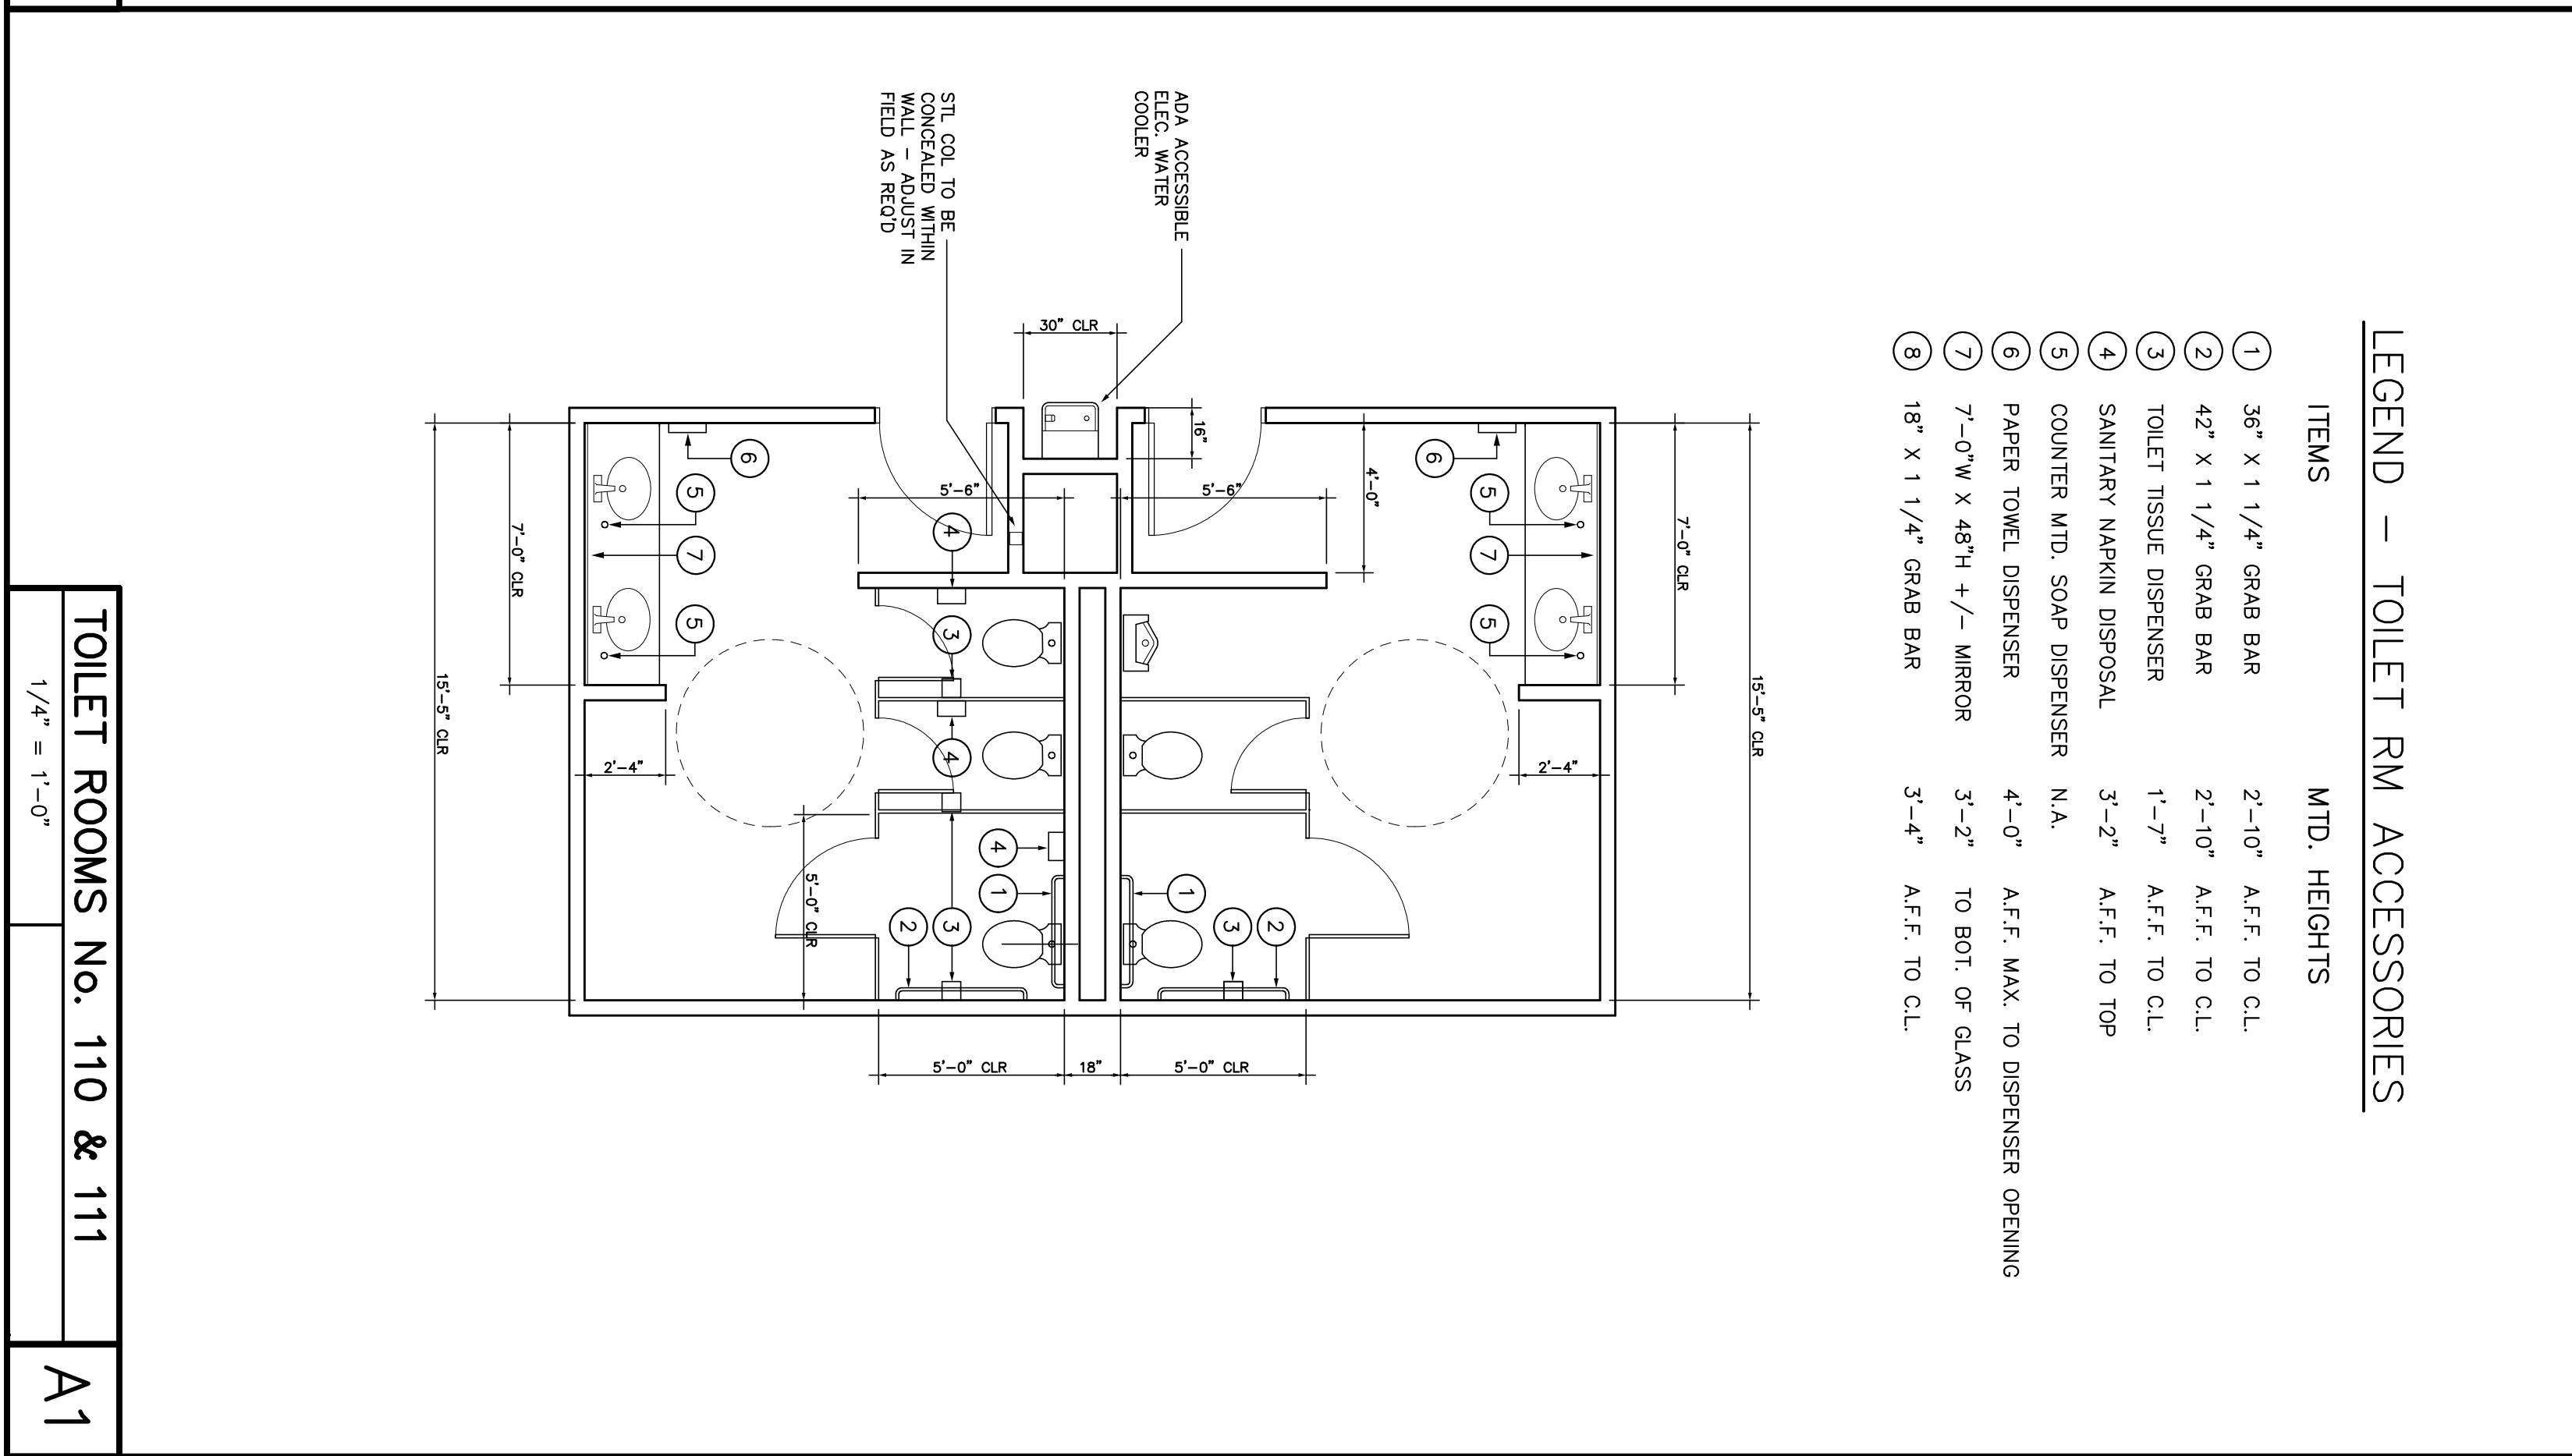
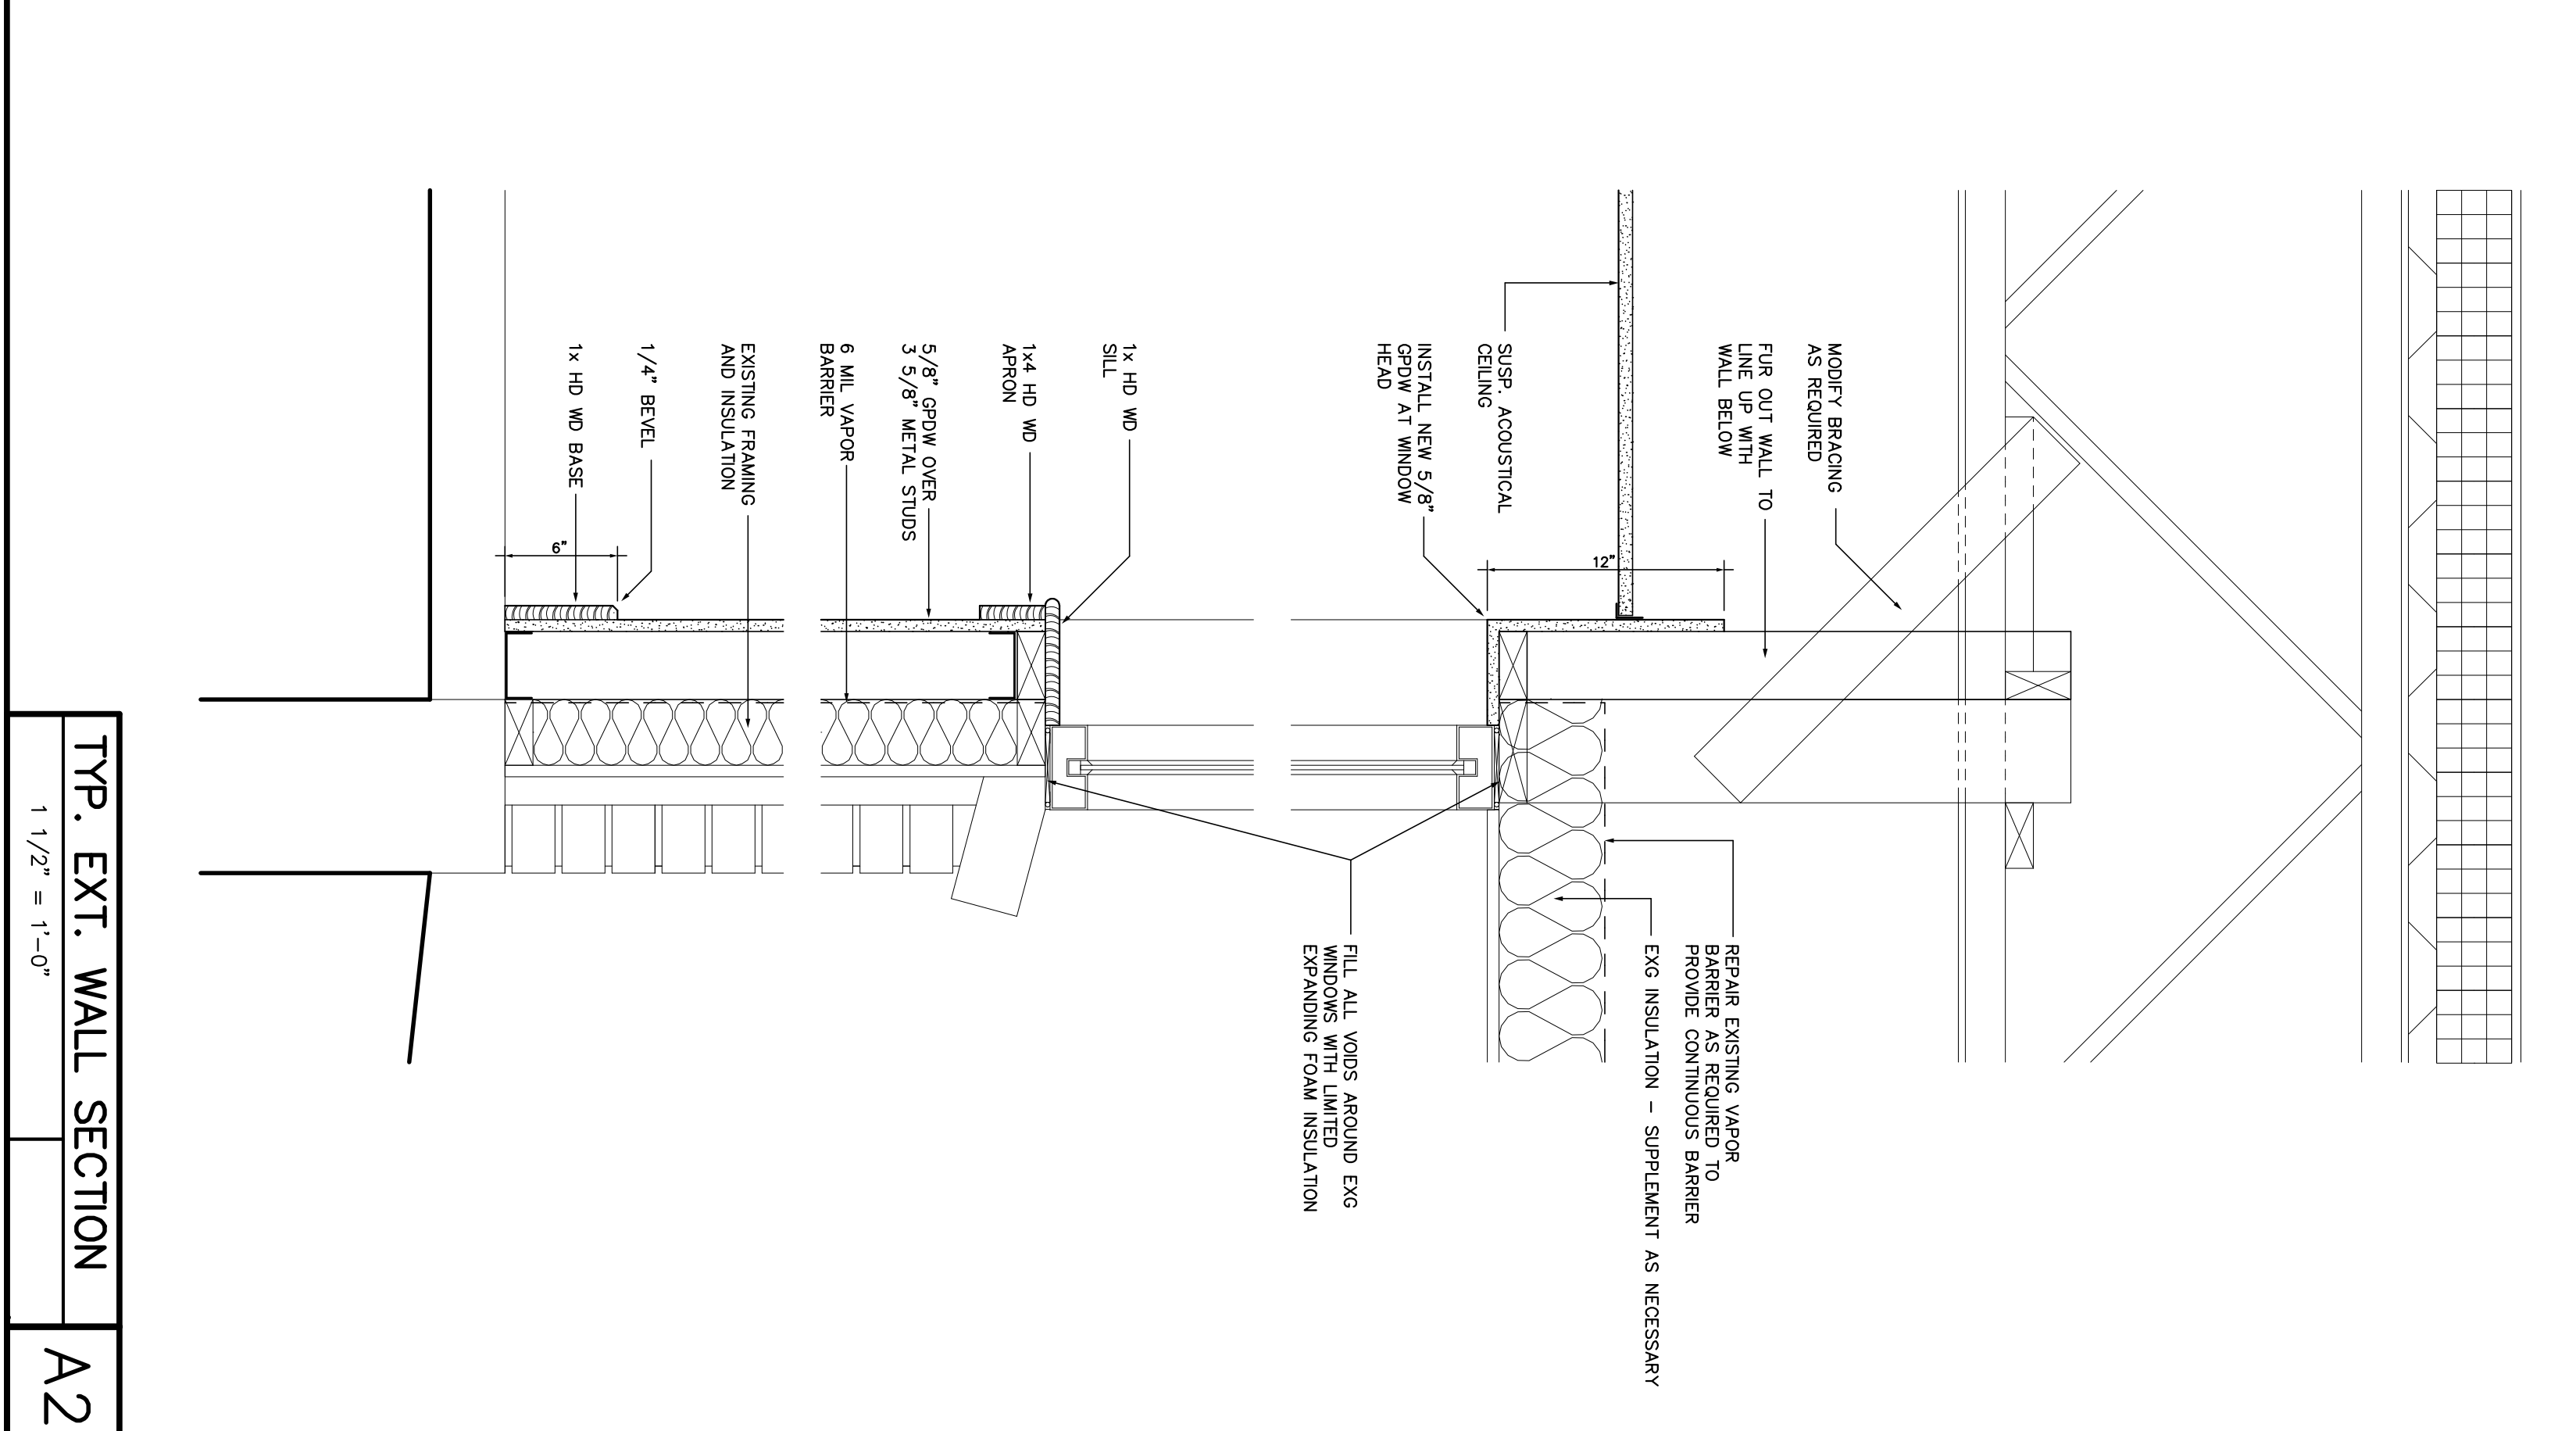
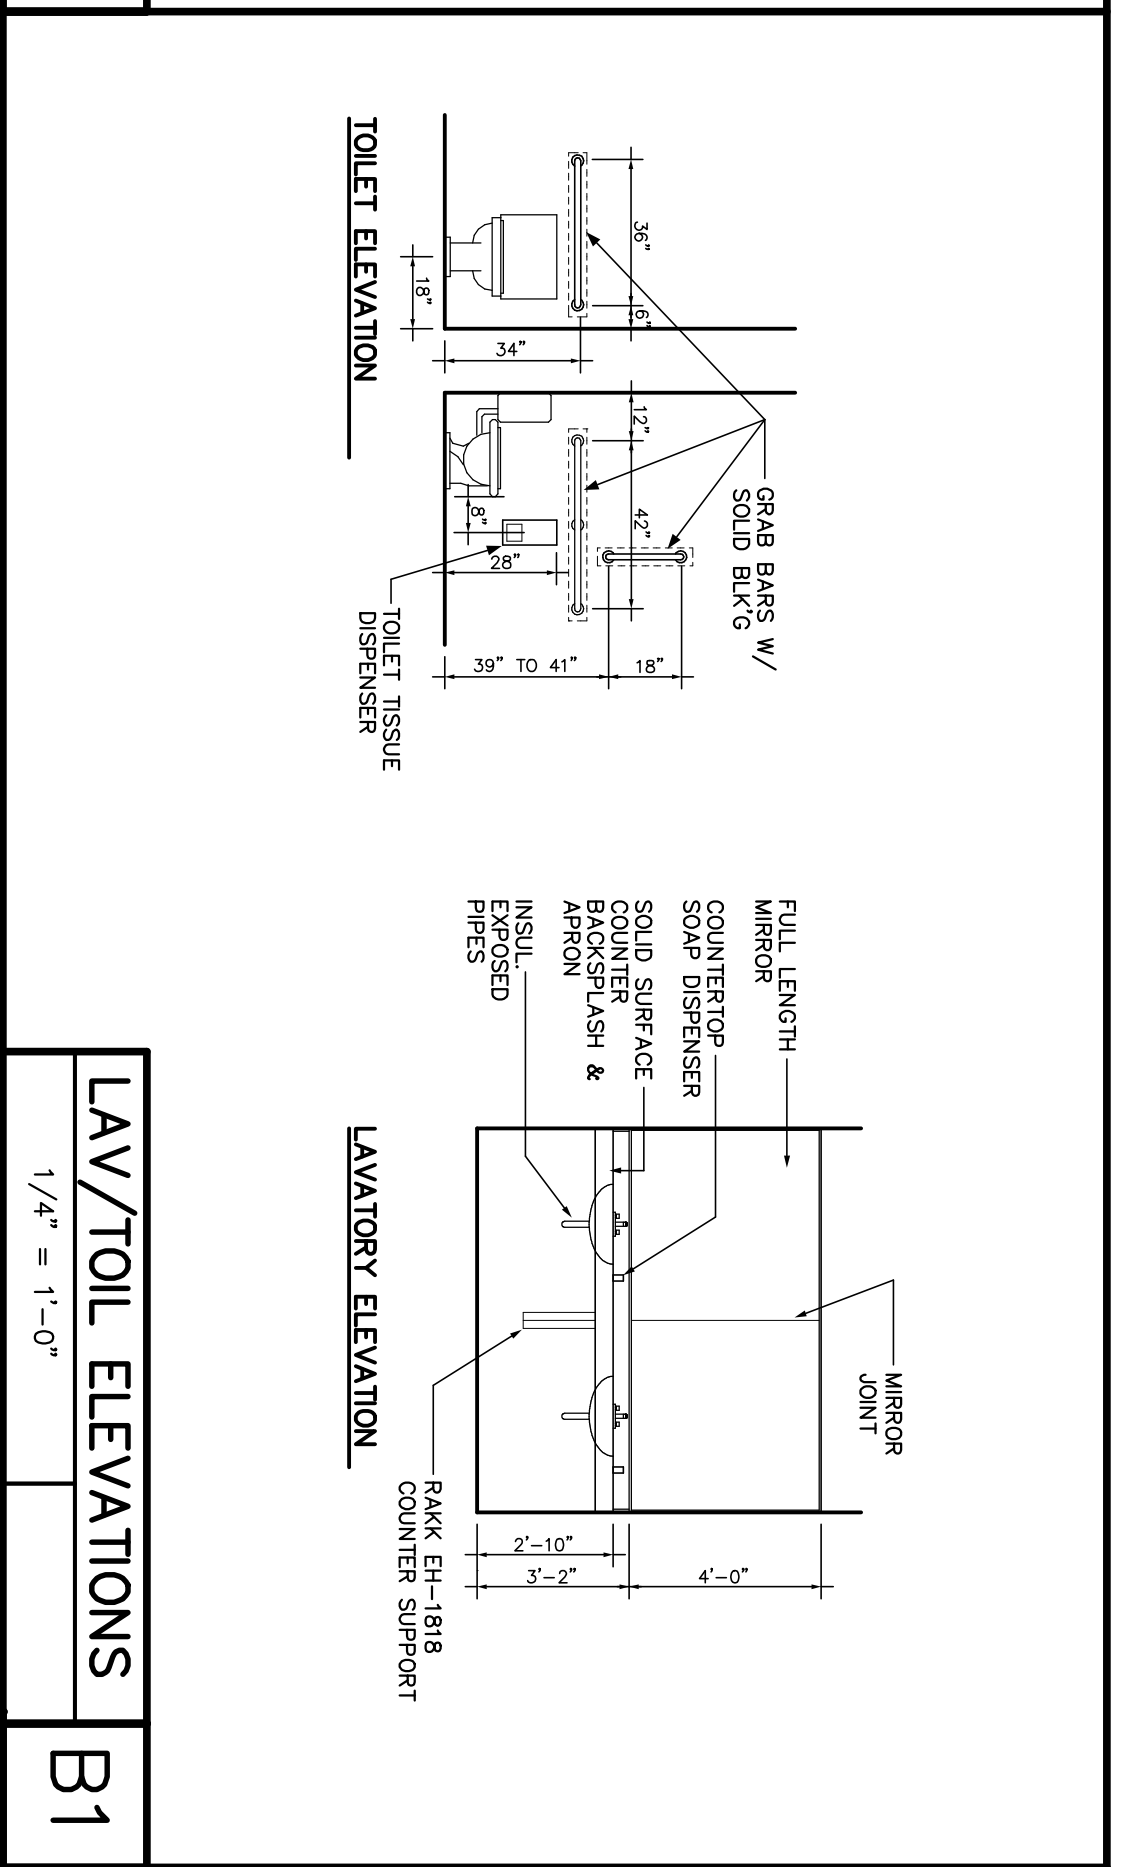
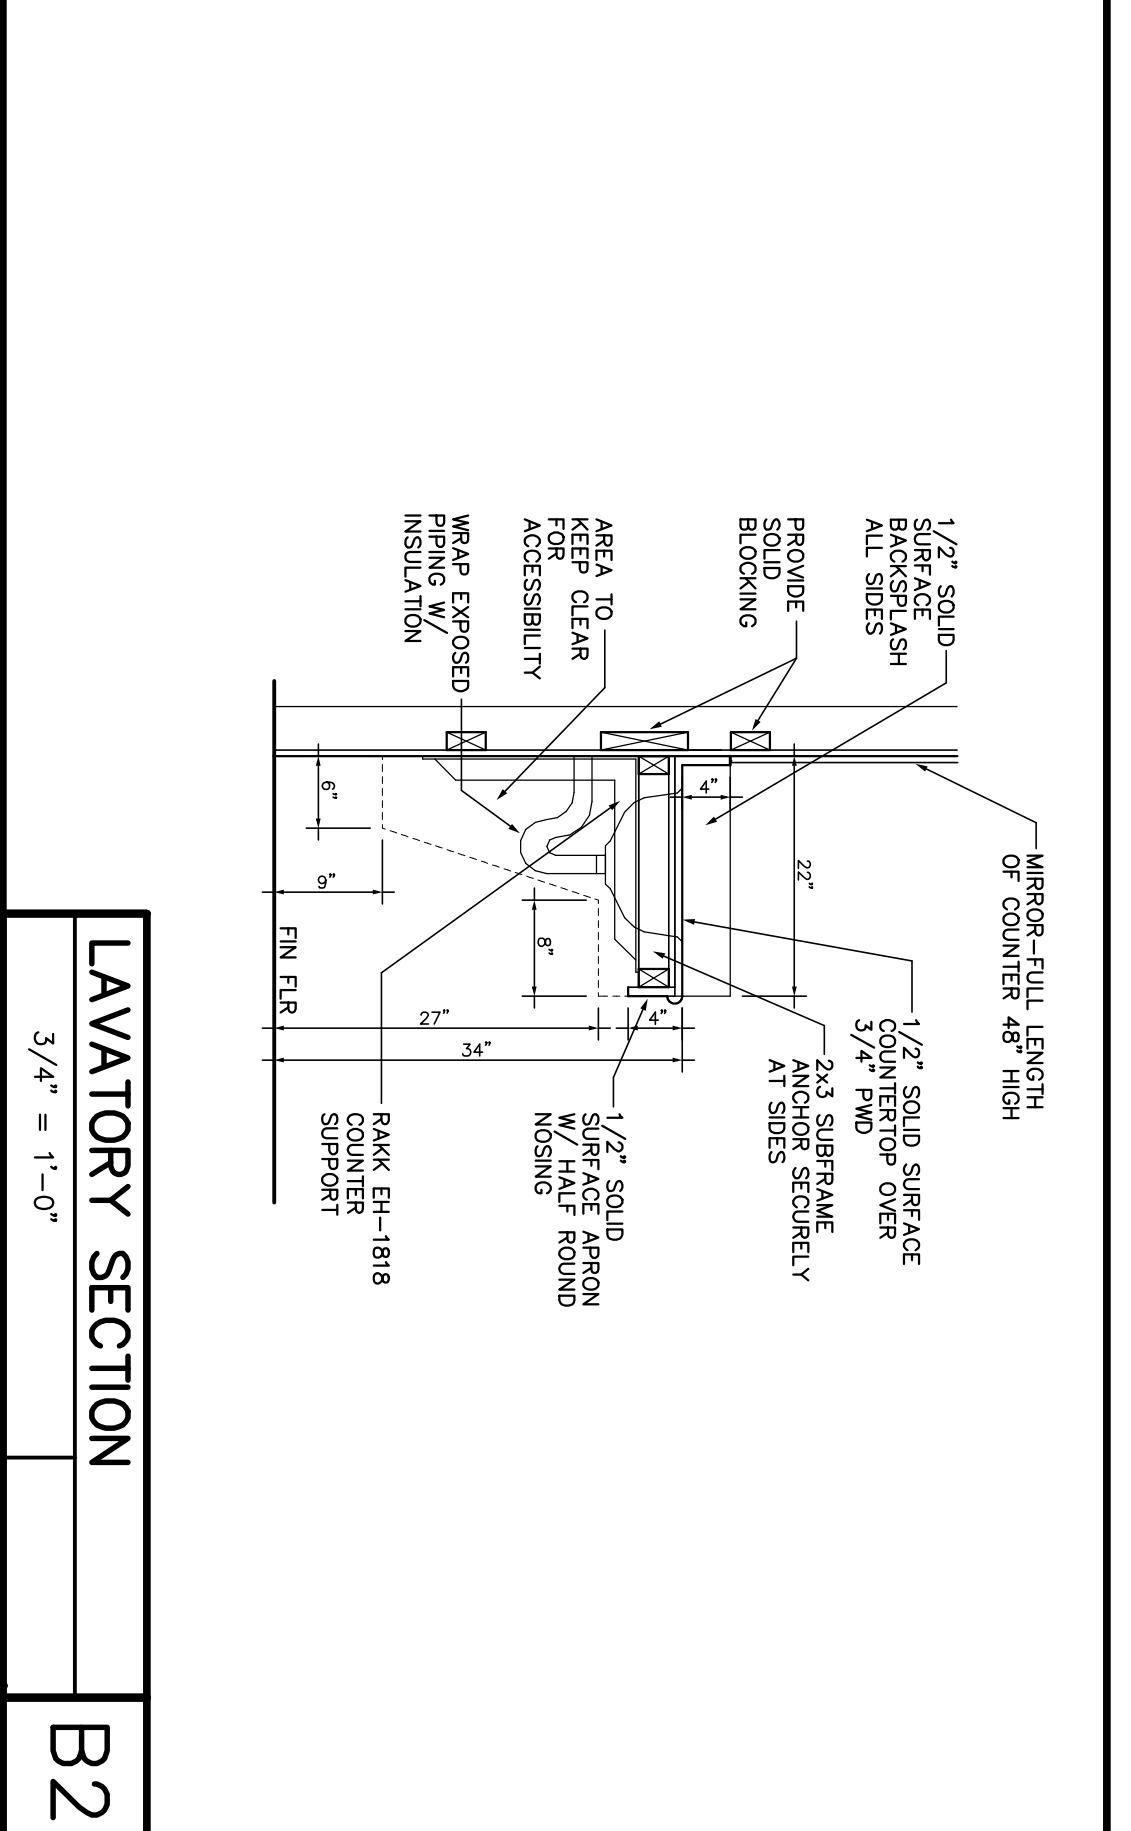


Mark	Date	Description
01-29-18		CONSTRUCTION DRAWINGS

Issue Dates

Drawing Title
**ENLARGED PLANS
 AND DETAILS**

Drawing Number
A90.1

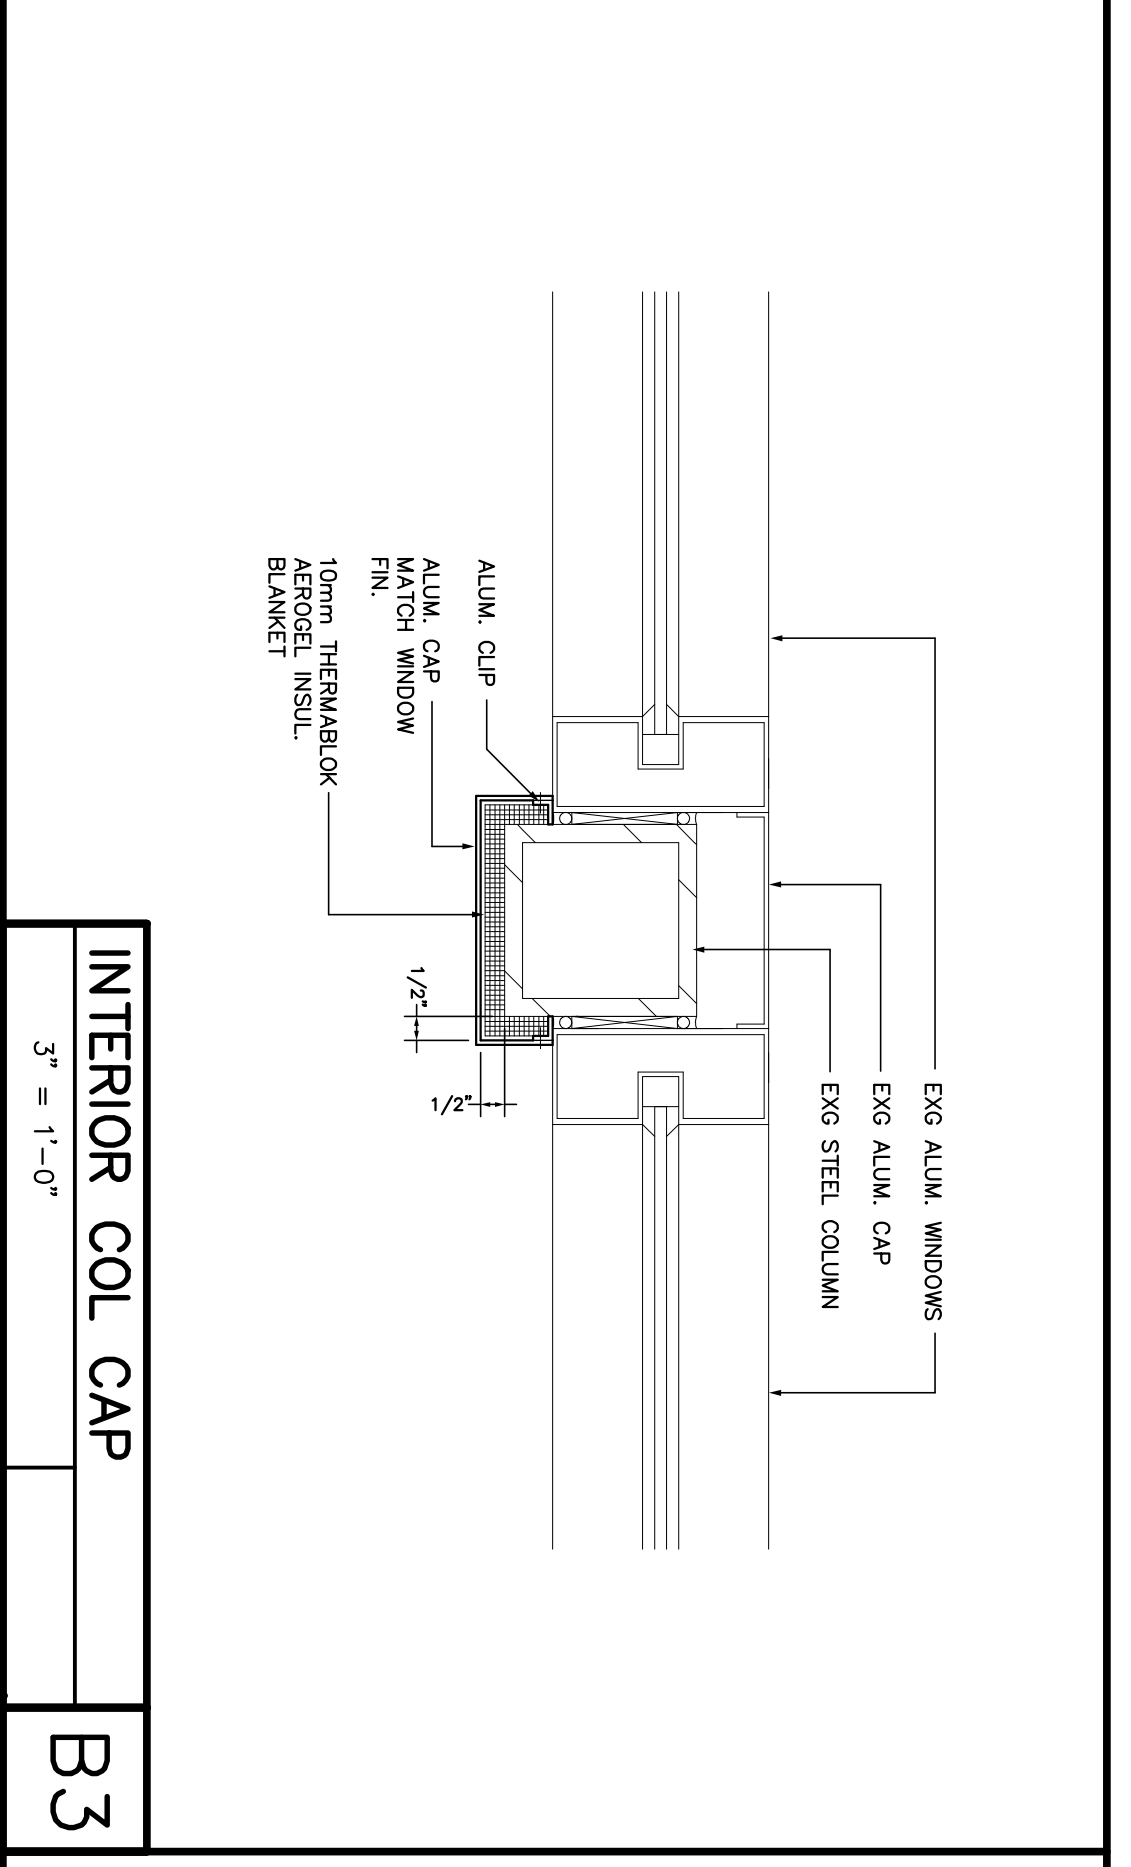

- LEGEND - TOILET RM ACCESSORIES**
- | ITEMS | MTD. HEIGHTS |
|-------------------------------|--|
| ① 36" X 1 1/4" GRAB BAR | 2'-10" A.F.F. TO CL. |
| ② 42" X 1 1/4" GRAB BAR | 2'-10" A.F.F. TO CL. |
| ③ TOILET TISSUE DISPENSER | 1'-7" A.F.F. TO CL. |
| ④ SANITARY NAPKIN DISPOSAL | 3'-2" A.F.F. TO TOP |
| ⑤ COUNTER MTD. SOAP DISPENSER | N.A. |
| ⑥ PAPER TOWEL DISPENSER | 4'-0" A.F.F. MAX. TO DISPENSER OPENING |
| ⑦ 7'-0" W X 48" H +/- MIRROR | 3'-2" TO BOT. OF GLASS |
| ⑧ 18" X 1 1/4" GRAB BAR | 3'-4" A.F.F. TO CL. |