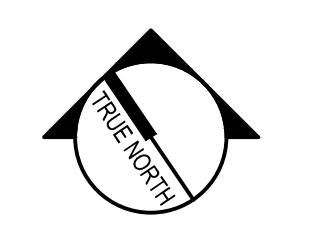
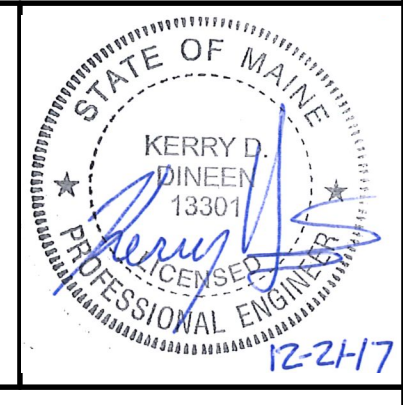
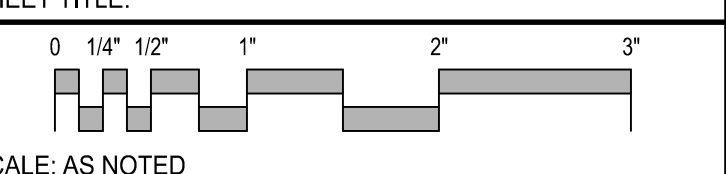


NOTE:
 1. SEE SHEET M001 FOR LEGEND AND ABBREVIATIONS.

KEYNOTE NUMBER	KEYNOTE DESCRIPTION
1	DISCONNECT FROM HP AND CAP EXISTING 3/4" HPWS&R
2	TAB CONTRACTOR TO PERFORM PRE-CONSTRUCTION. TAB ON ALL EXISTING SUPPLY AND RETURN GRILLES AND ASSOCIATED EQUIPMENT (EXHAUST FANS, AIR HANDLING UNITS, HEAT PUMPS, ETC.). REPORT FINDINGS TO OWNER AND ENGINEER PRIOR TO DEMOLITION.
3	EXISTING T-STAT TO BE RELOCATED. SEE MH102 FOR NEW LOCATION.

0	ISSUED FOR CONSTRUCTION	12-21-17
REV	DESCRIPTION	DATE
ISSUED FOR CONSTRUCTION 12-21-17		
CURRENT ISSUE STATUS:		
 		
PROJECT NORTH: SMRT Architects and Engineers 144 Fore Street Portland, Maine 04104 1.877.700.7678 www.smrtinc.com		
SMRT		
MAINE MEDICAL CENTER M.M.C. HUTCHINS DRIVE RENOVATION 102 HUTCHINS DRIVE, PORTLAND, ME SECOND FLOOR HVAC DUCTWORK DEMOLITION PLAN		
SHEET TITLE:		
		
SCALE: AS NOTED		
PROJECT MANAGER: RSC	PROJECT NO: 17123	
AVE OF RECORD: KDD		
JOB CAPTAIN: SDL		
DRAWN BY: CWF		
SMRT FILE: MD102-17123	SHEET NO.	
		MD102

SECOND FLOOR HVAC DUCTWORK DEMOLITION PLAN (A1)
 1/8" = 1'-0"