




- WALL FINISH NOTES:**
1. REFER TO ROOM FINISH SCHEDULE (ID10) FOR ADDITIONAL INFORMATION REGARDING TYPE AND LOCATION OF FINISHES.
 2. FINISHES AND FLOOR FINISH PATTERNS.
 3. REFER TO INTERIOR ELEVATIONS FOR ADDITIONAL INFORMATION REGARDING WALL FINISHES AND WALL TILE PATTERNS.
 4. HVAC GRILLES OR DIFFUSERS MOUNTED ON GWB SHALL BE FIELD PAINTED TO MATCH COLOR OF WALL.
 5. ELECTRICAL PANELS LOCATED OUTSIDE OF ELECTRICAL ROOMS OR CLOSETS, SHALL BE FIELD PAINTED TO MATCH THE COLOR OF THE WALL ON WHICH IT IS MOUNTED.
 6. ALL WALLS NOT INDICATED TO RECEIVE AN ACCENT COLOR SHALL BE PTD-1.
 7. ALL HM DOORS TO BE PTD-8, UNLESS NOTED OTHERWISE.
 8. ALL HM FRAMES, TRIM AND RAILINGS TO BE PTD-8, UNLESS NOTED OTHERWISE.
 9. ALL GWB CEILINGS AND SOFFITS SHALL BE PTD-1, UNLESS NOTED OTHERWISE.
 10. NIS ROOM TO RECEIVE NO FINISH NEW FINISHES

- WALL FINISH LEGEND:**
- ① PTD-1
 - ② PTD-2
 - ③ PTD-3
 - ④ PTD-4
 - ⑤ PTD-5
 - ⑥ PTD-6
 - ⑦ PTD-7

REV	DESCRIPTION	DATE
1	SUPPLEMENTAL INSTRUCTION 002	2-6-18
0	ISSUED FOR CONSTRUCTION	12-21-17

SUPPLEMENTAL INSTRUCTION 002
2-6-18

CURRENT ISSUE STATUS:

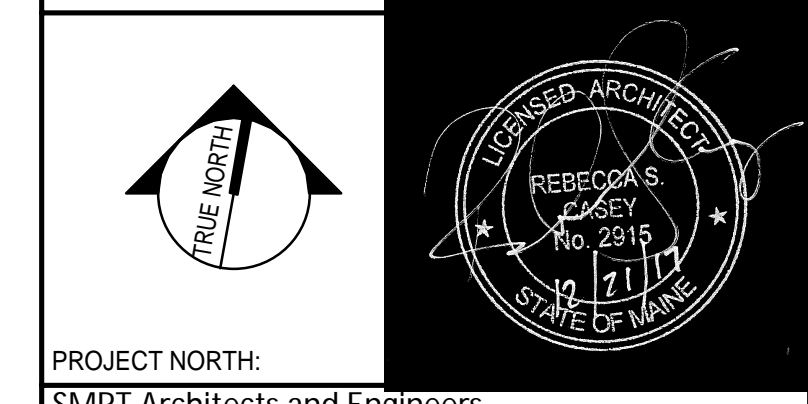

PROJECT NORTH:
SMRT Architects and Engineers
144 Fore Street/P.O. Box 618
Portland, Maine 04104



**MAINE MEDICAL CENTER
M.M.C. HUTCHINS DRIVE
RENOVATION**
PROJECT LOCATION

WALL FINISH PLAN - LEVEL 1



SCALE: AS NOTED

PROJECT MANAGER:	RSC	PROJECT NO.:	17123
AVE OF RECORD:	RSC		
JOB CAPTAIN:	SDL		
DRAWN BY:	NHM		
SMRT FILE:	ID111-17123	SHEET NO.:	ID111

FLOOR FINISH PLAN - LEVEL 1

3/32" = 1'-0" (A1)