



ROOF PLAN
1/4" = 1'-0"

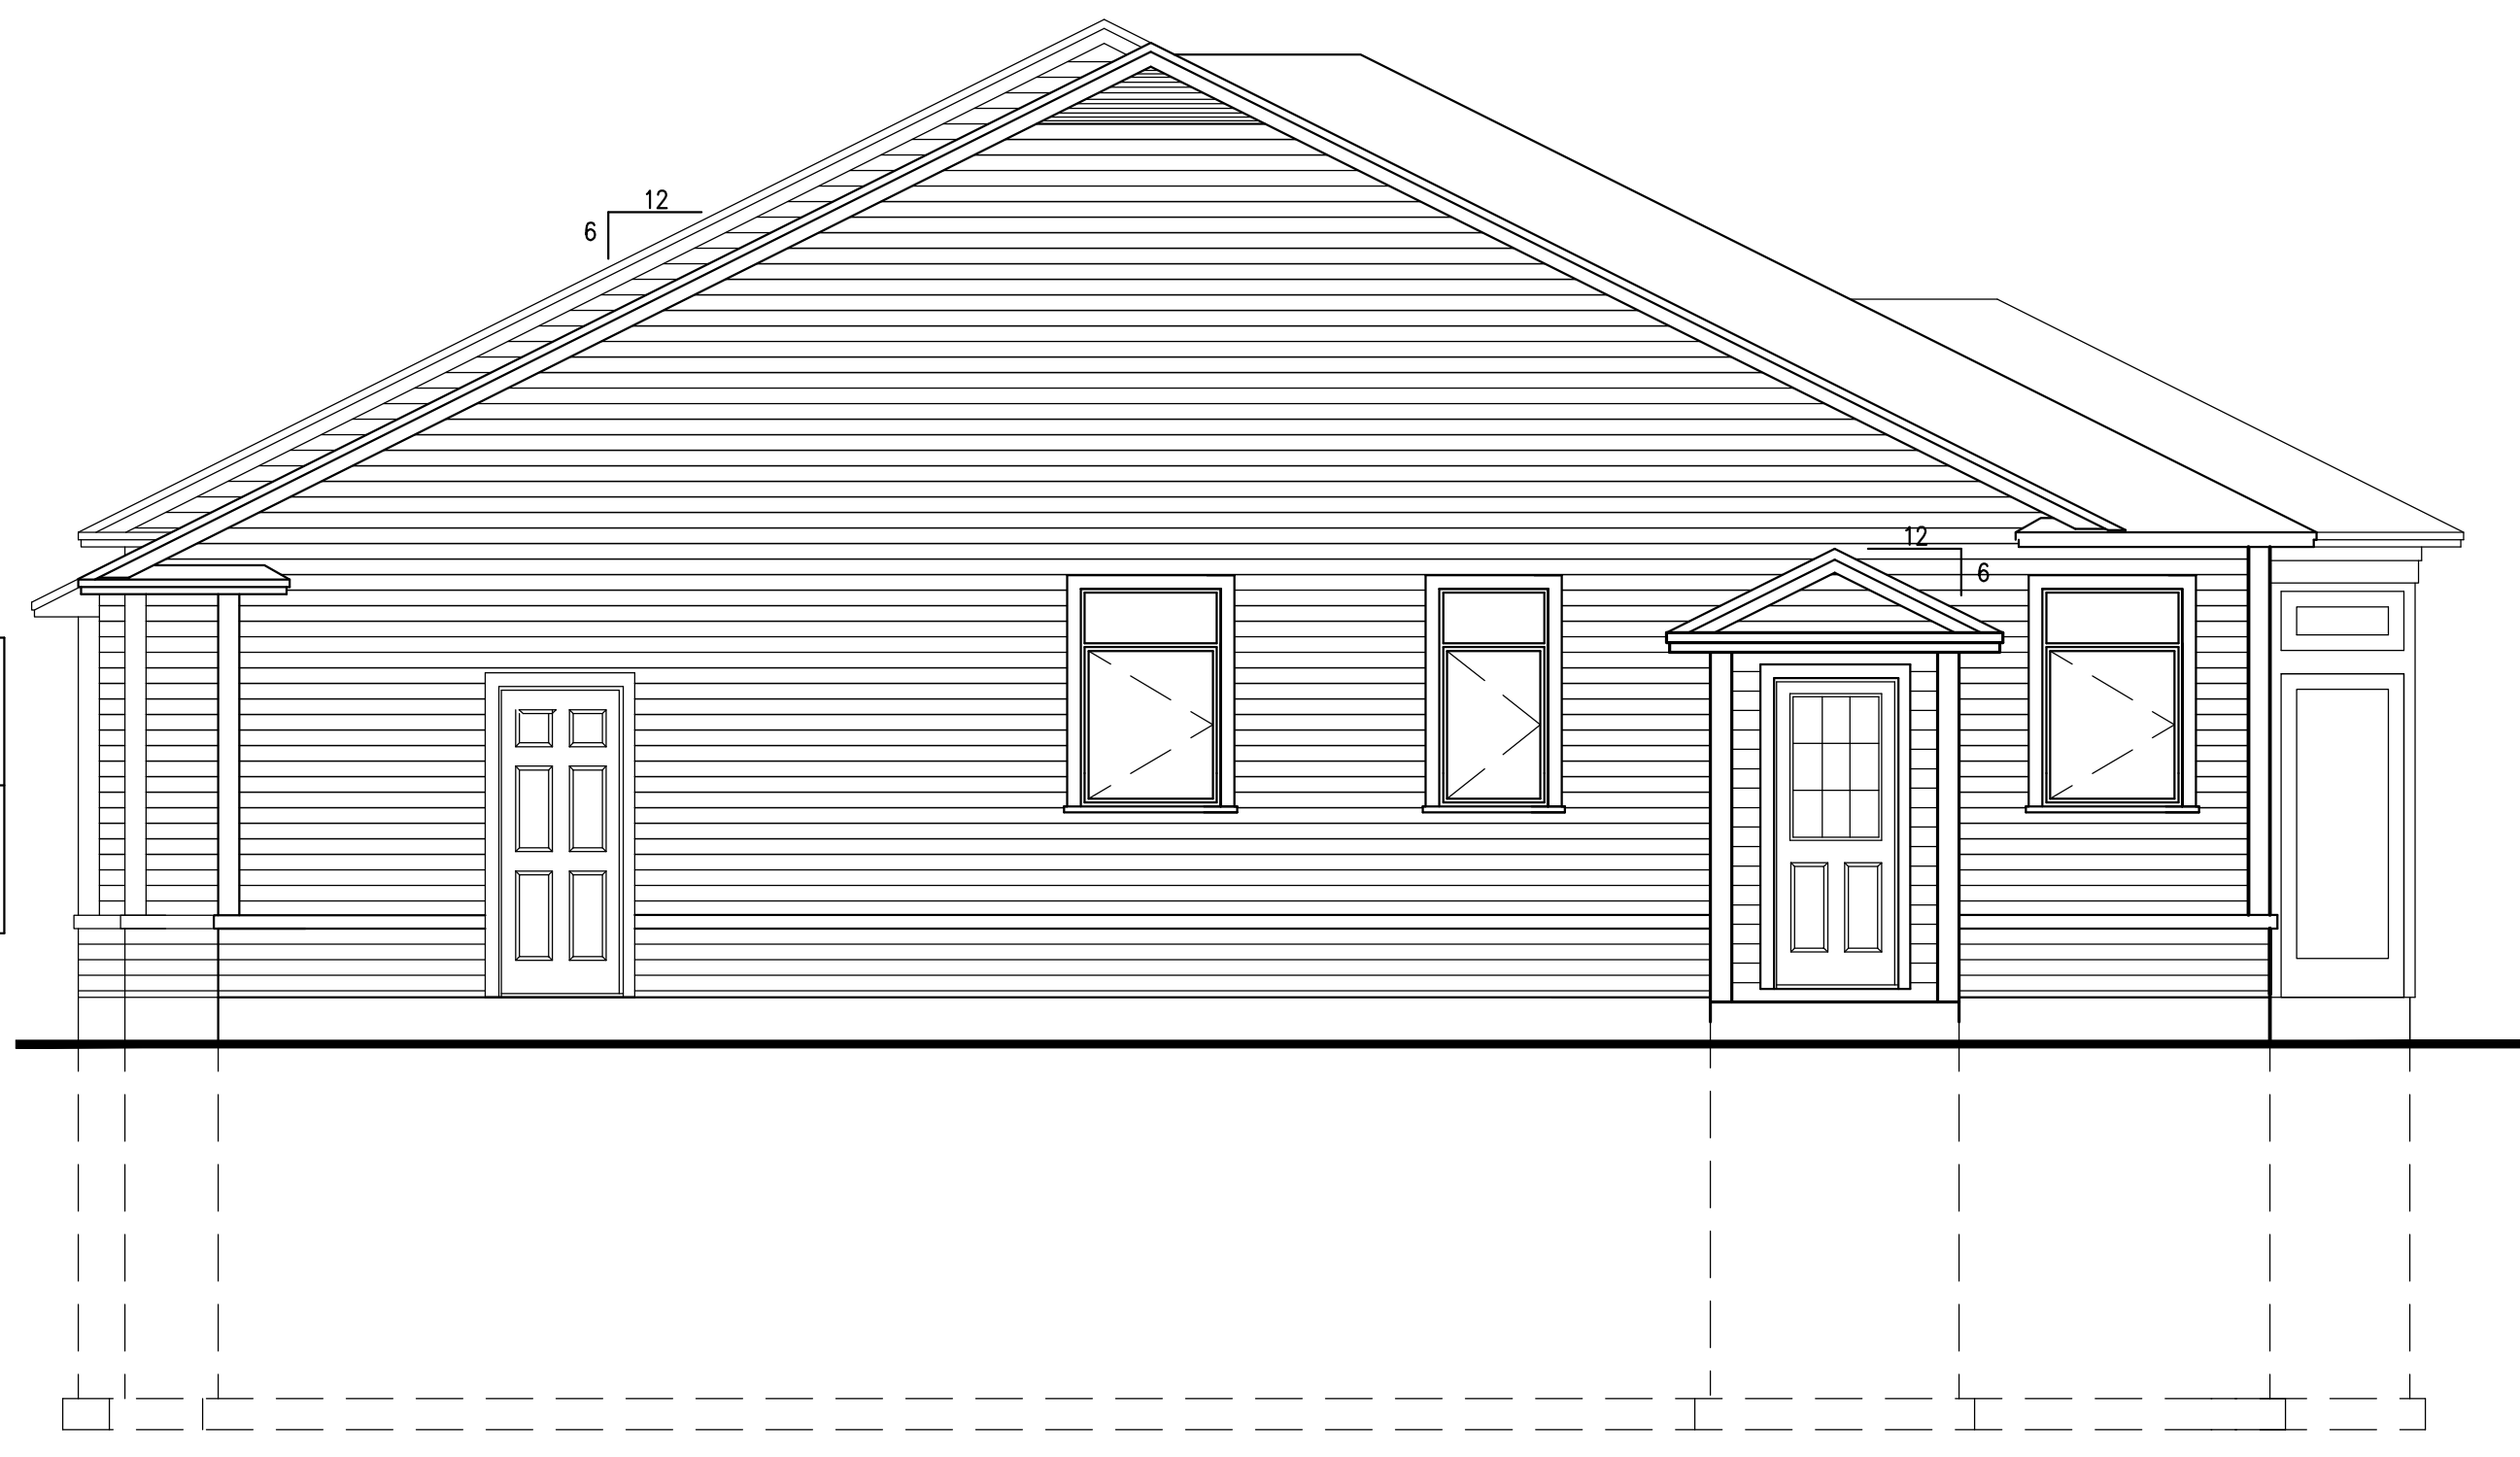

RIGHT SIDE ELEVATION
1/4" = 1'-0"

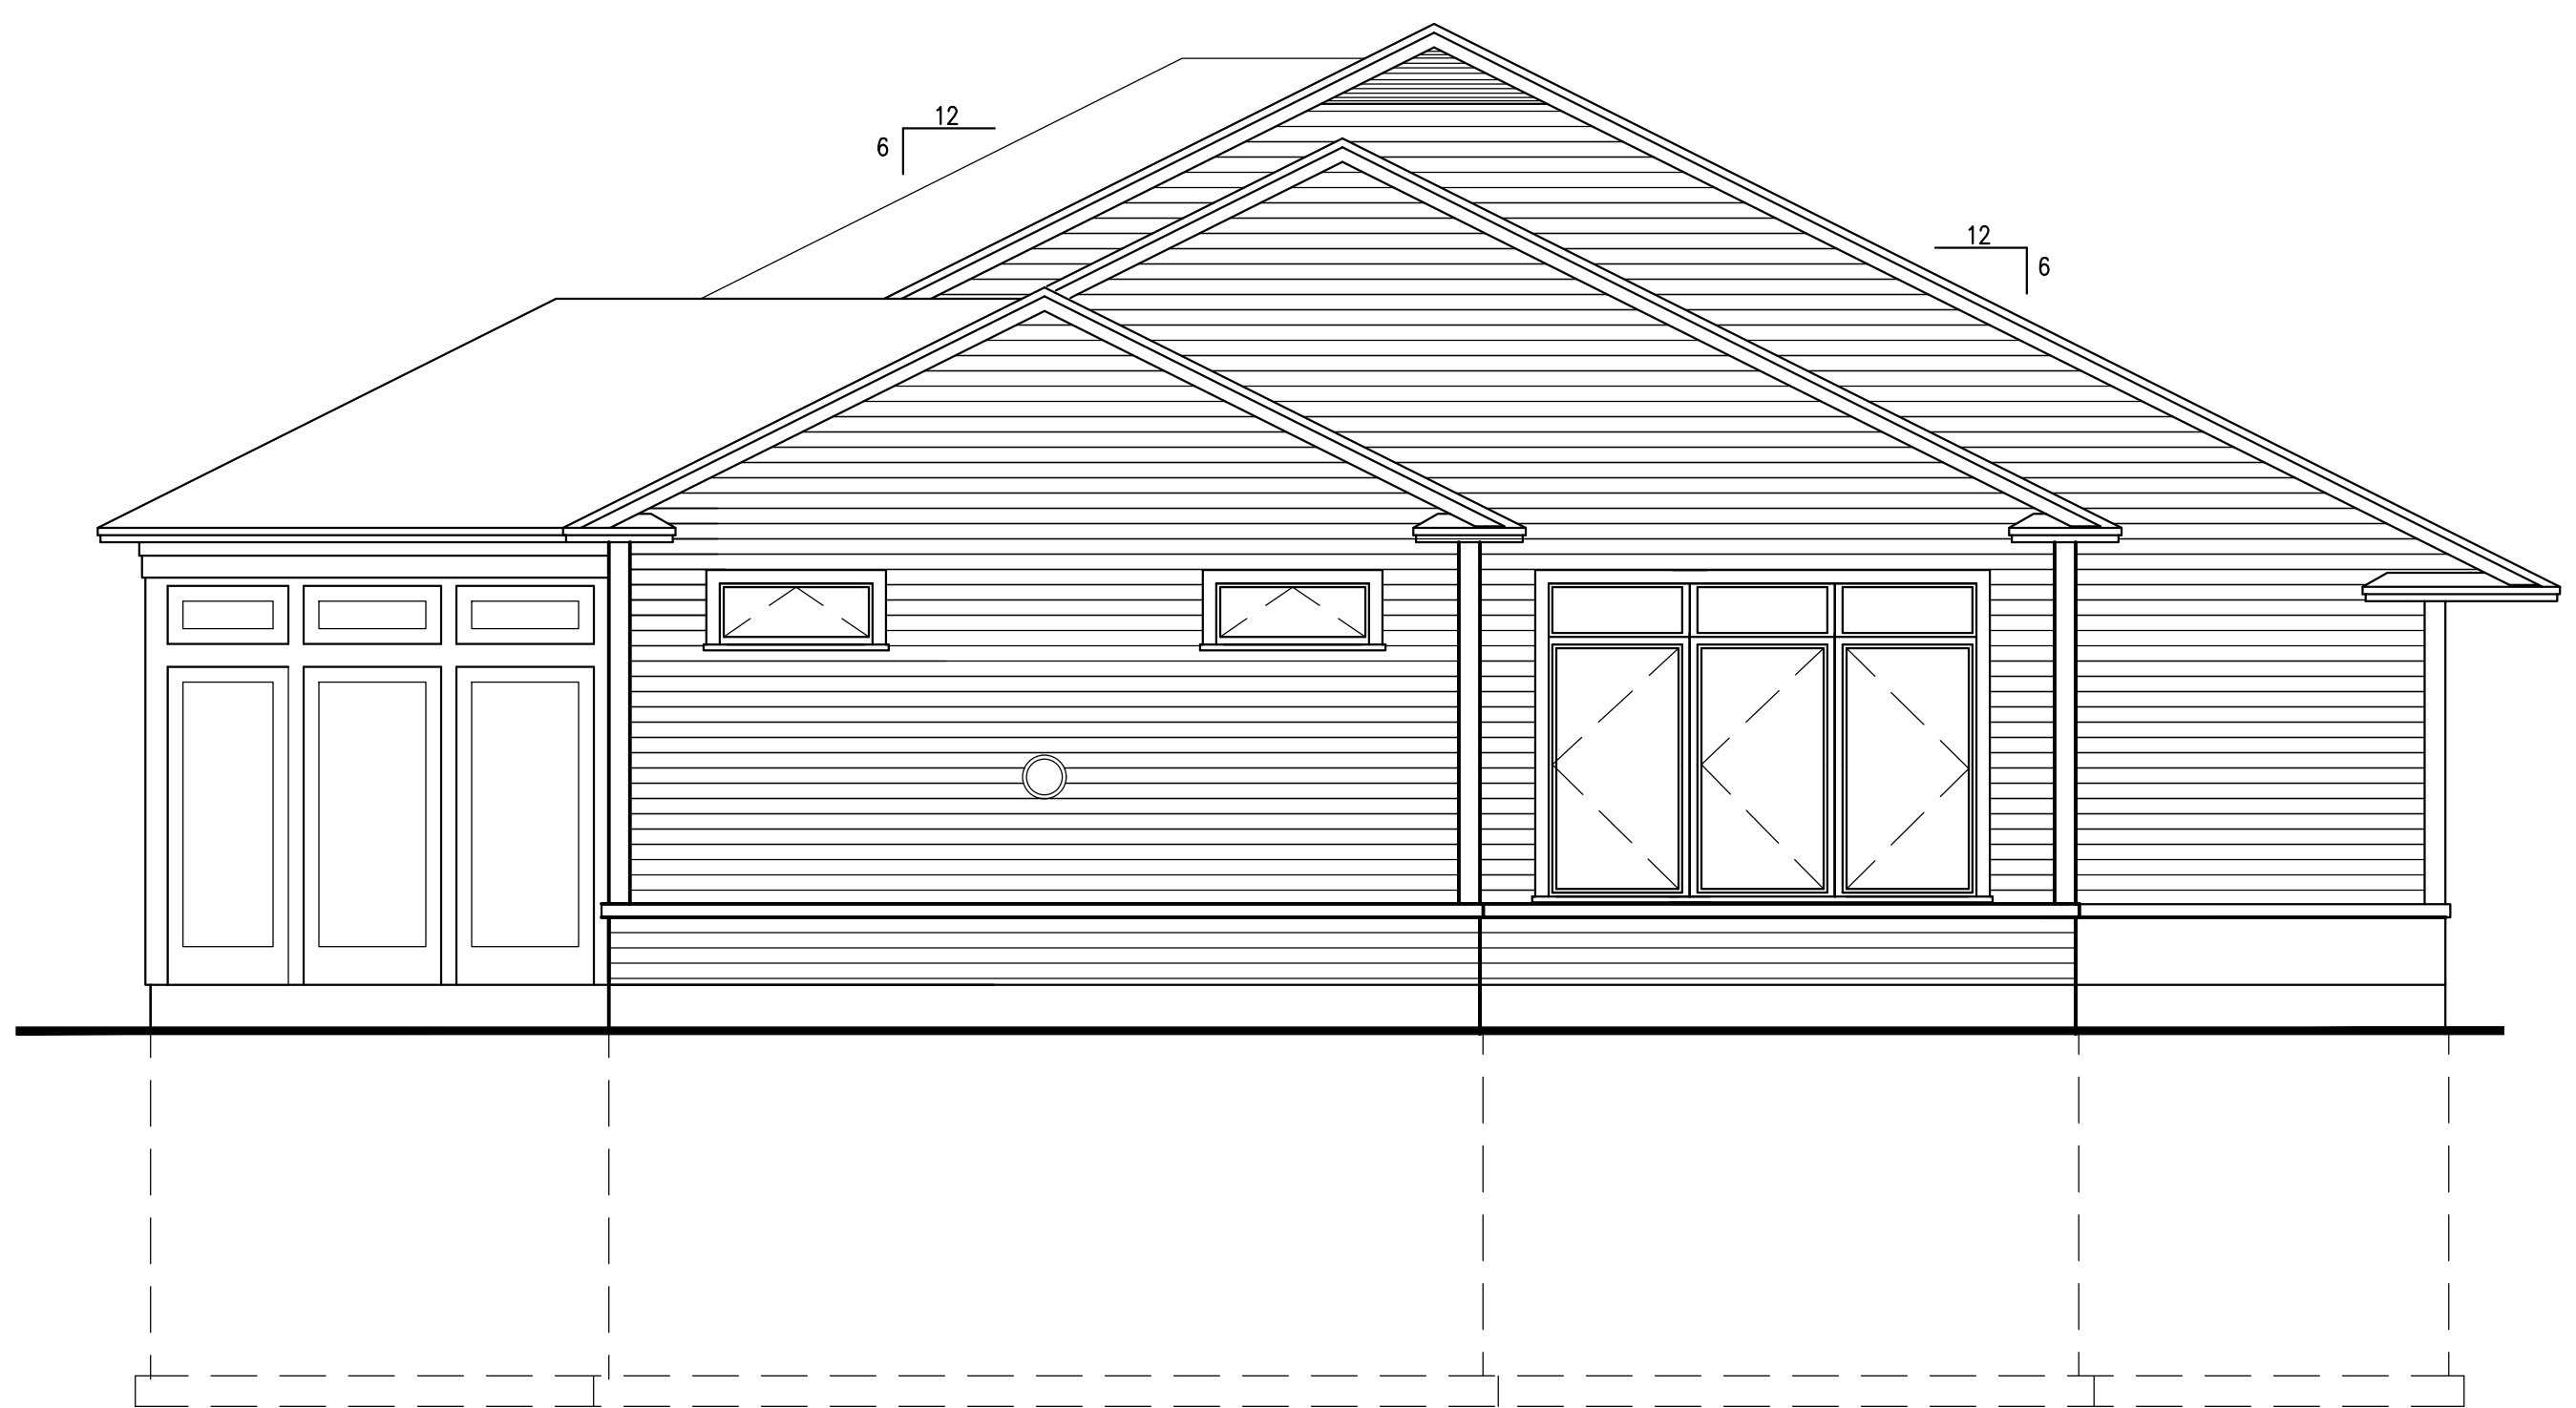

LEFT SIDE ELEVATION
1/4" = 1'-0"

ROBINOV RESIDENCE
PORTLAND, MAINE

DRAWINGS THIS SHEET
ELEVATIONS
ROOF PLAN

A3

12/09/15