




2 SECTION THRU STAIR
SCALE: 1/4" = 1' - 0"

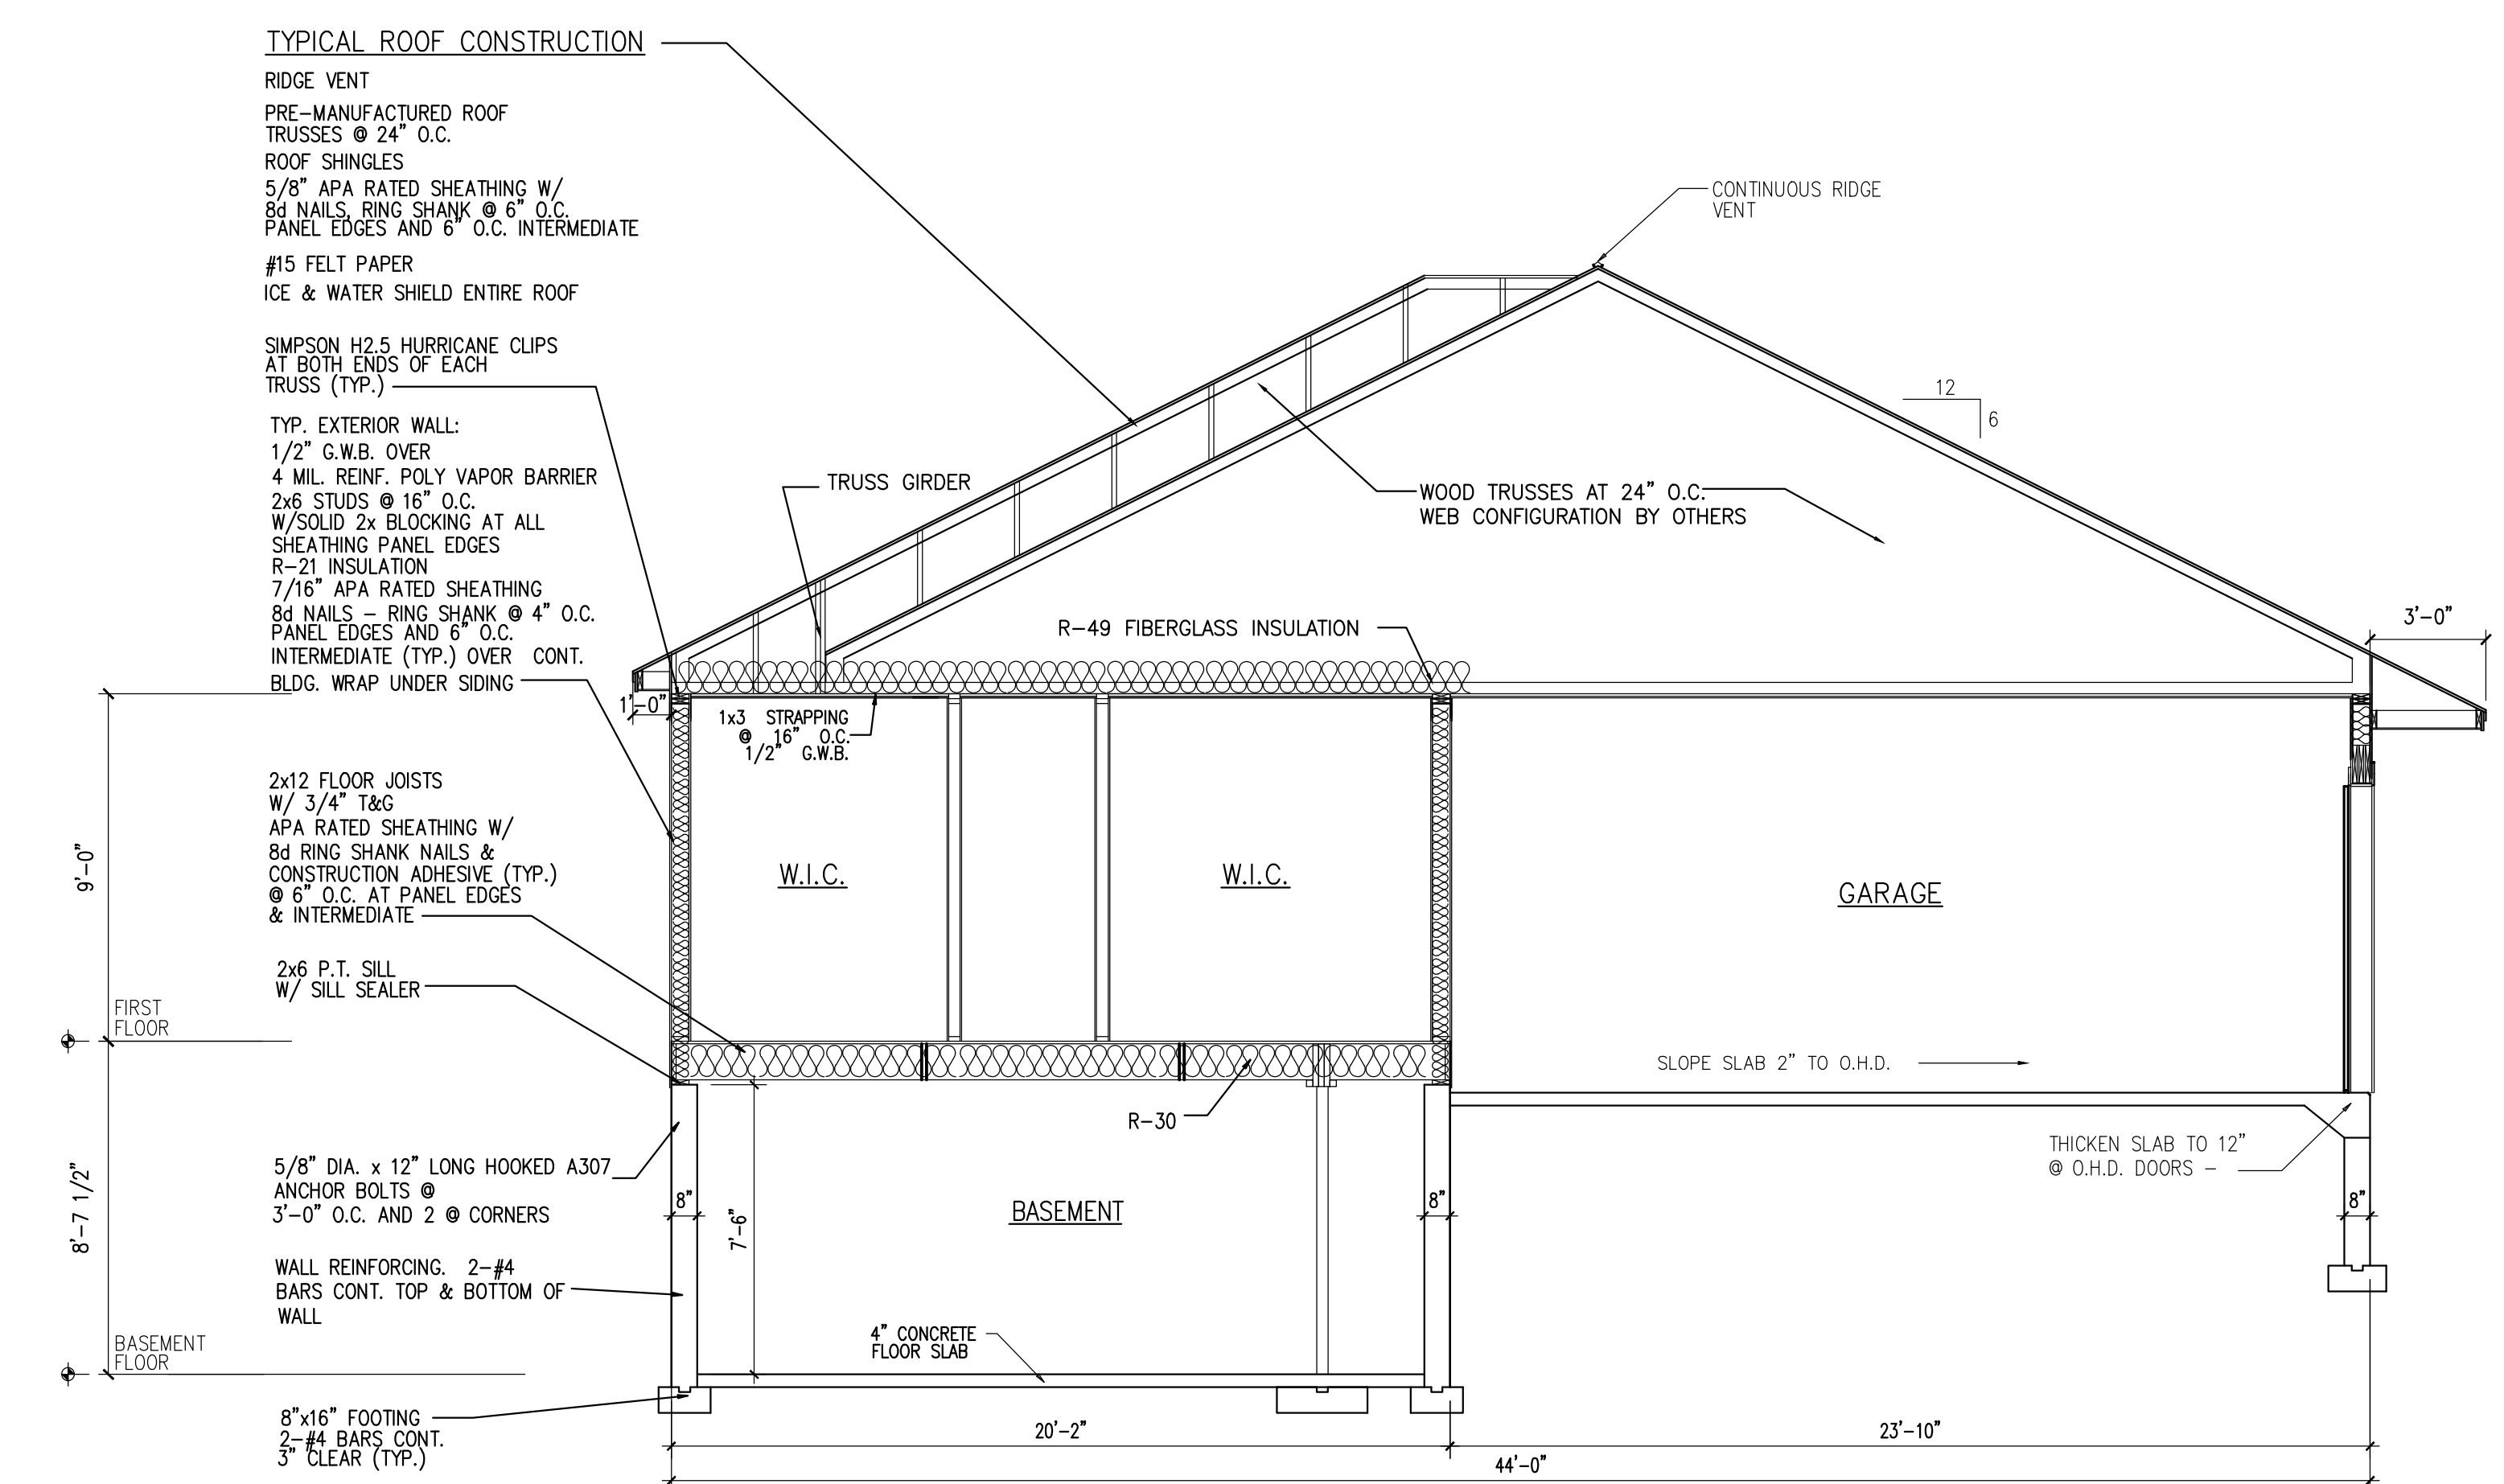

1 SECTION THRU GARAGE
SCALE: 1/4" = 1' - 0"

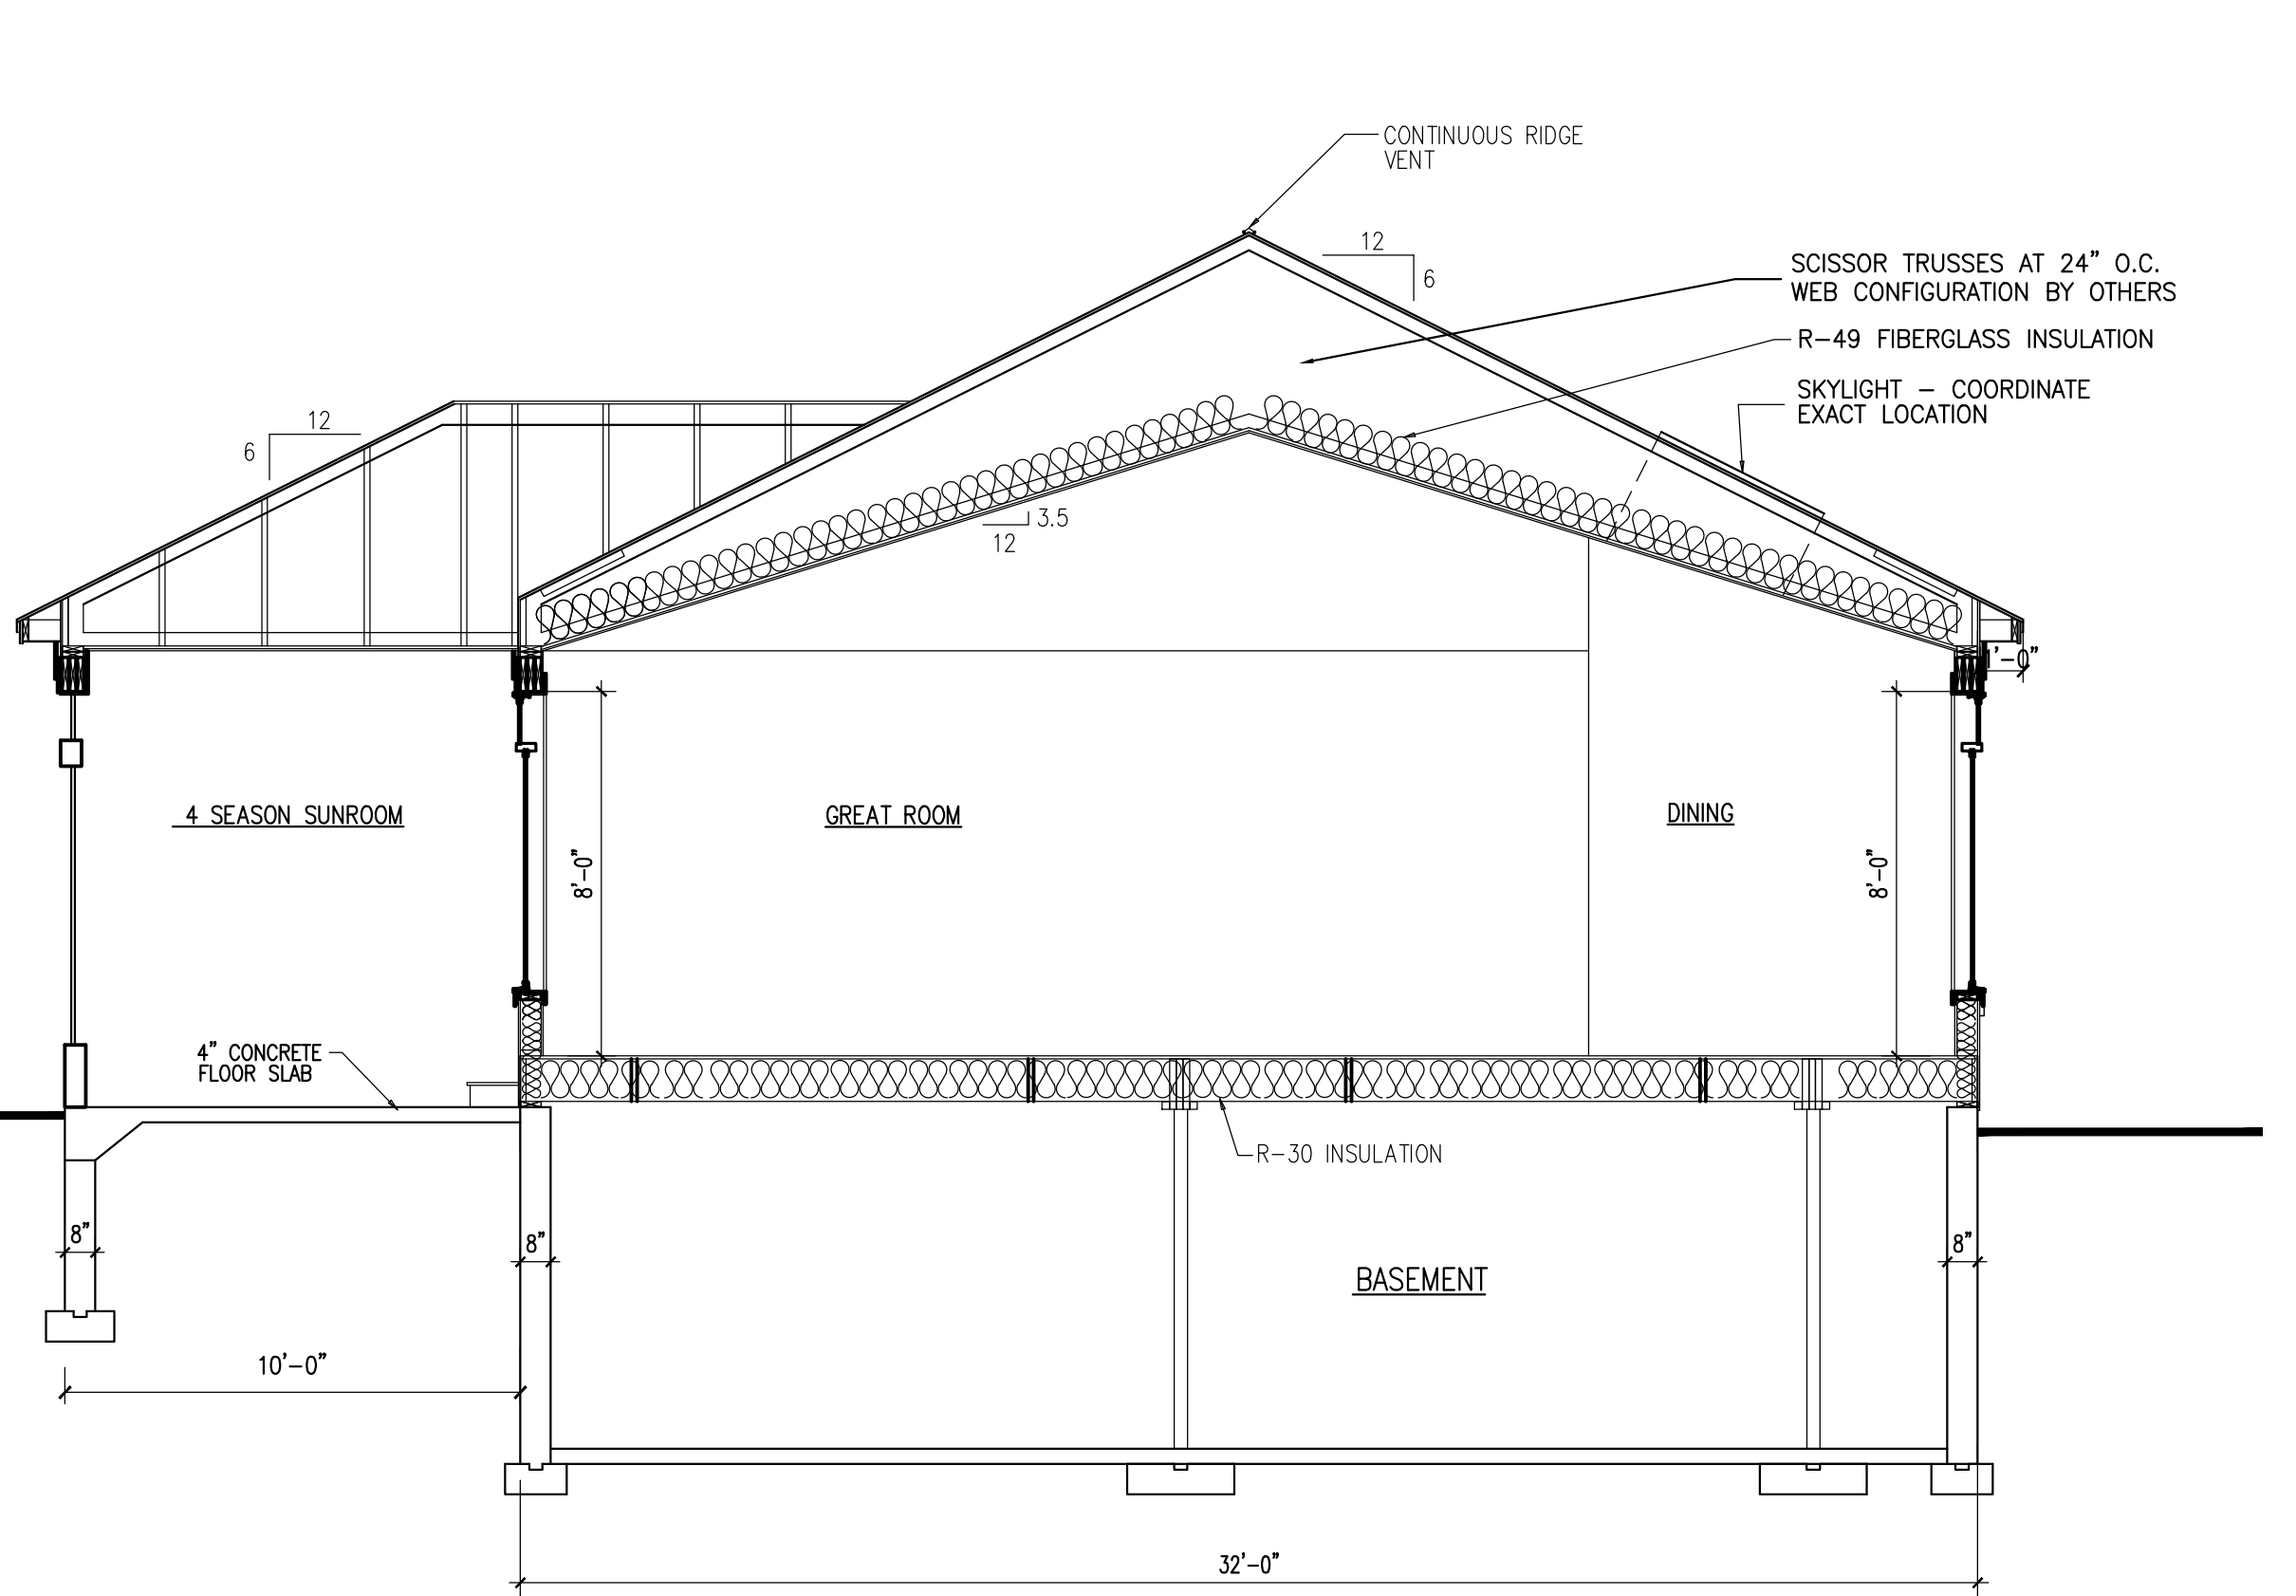

4 SECTION THRU HOUSE
SCALE: 1/4" = 1' - 0"

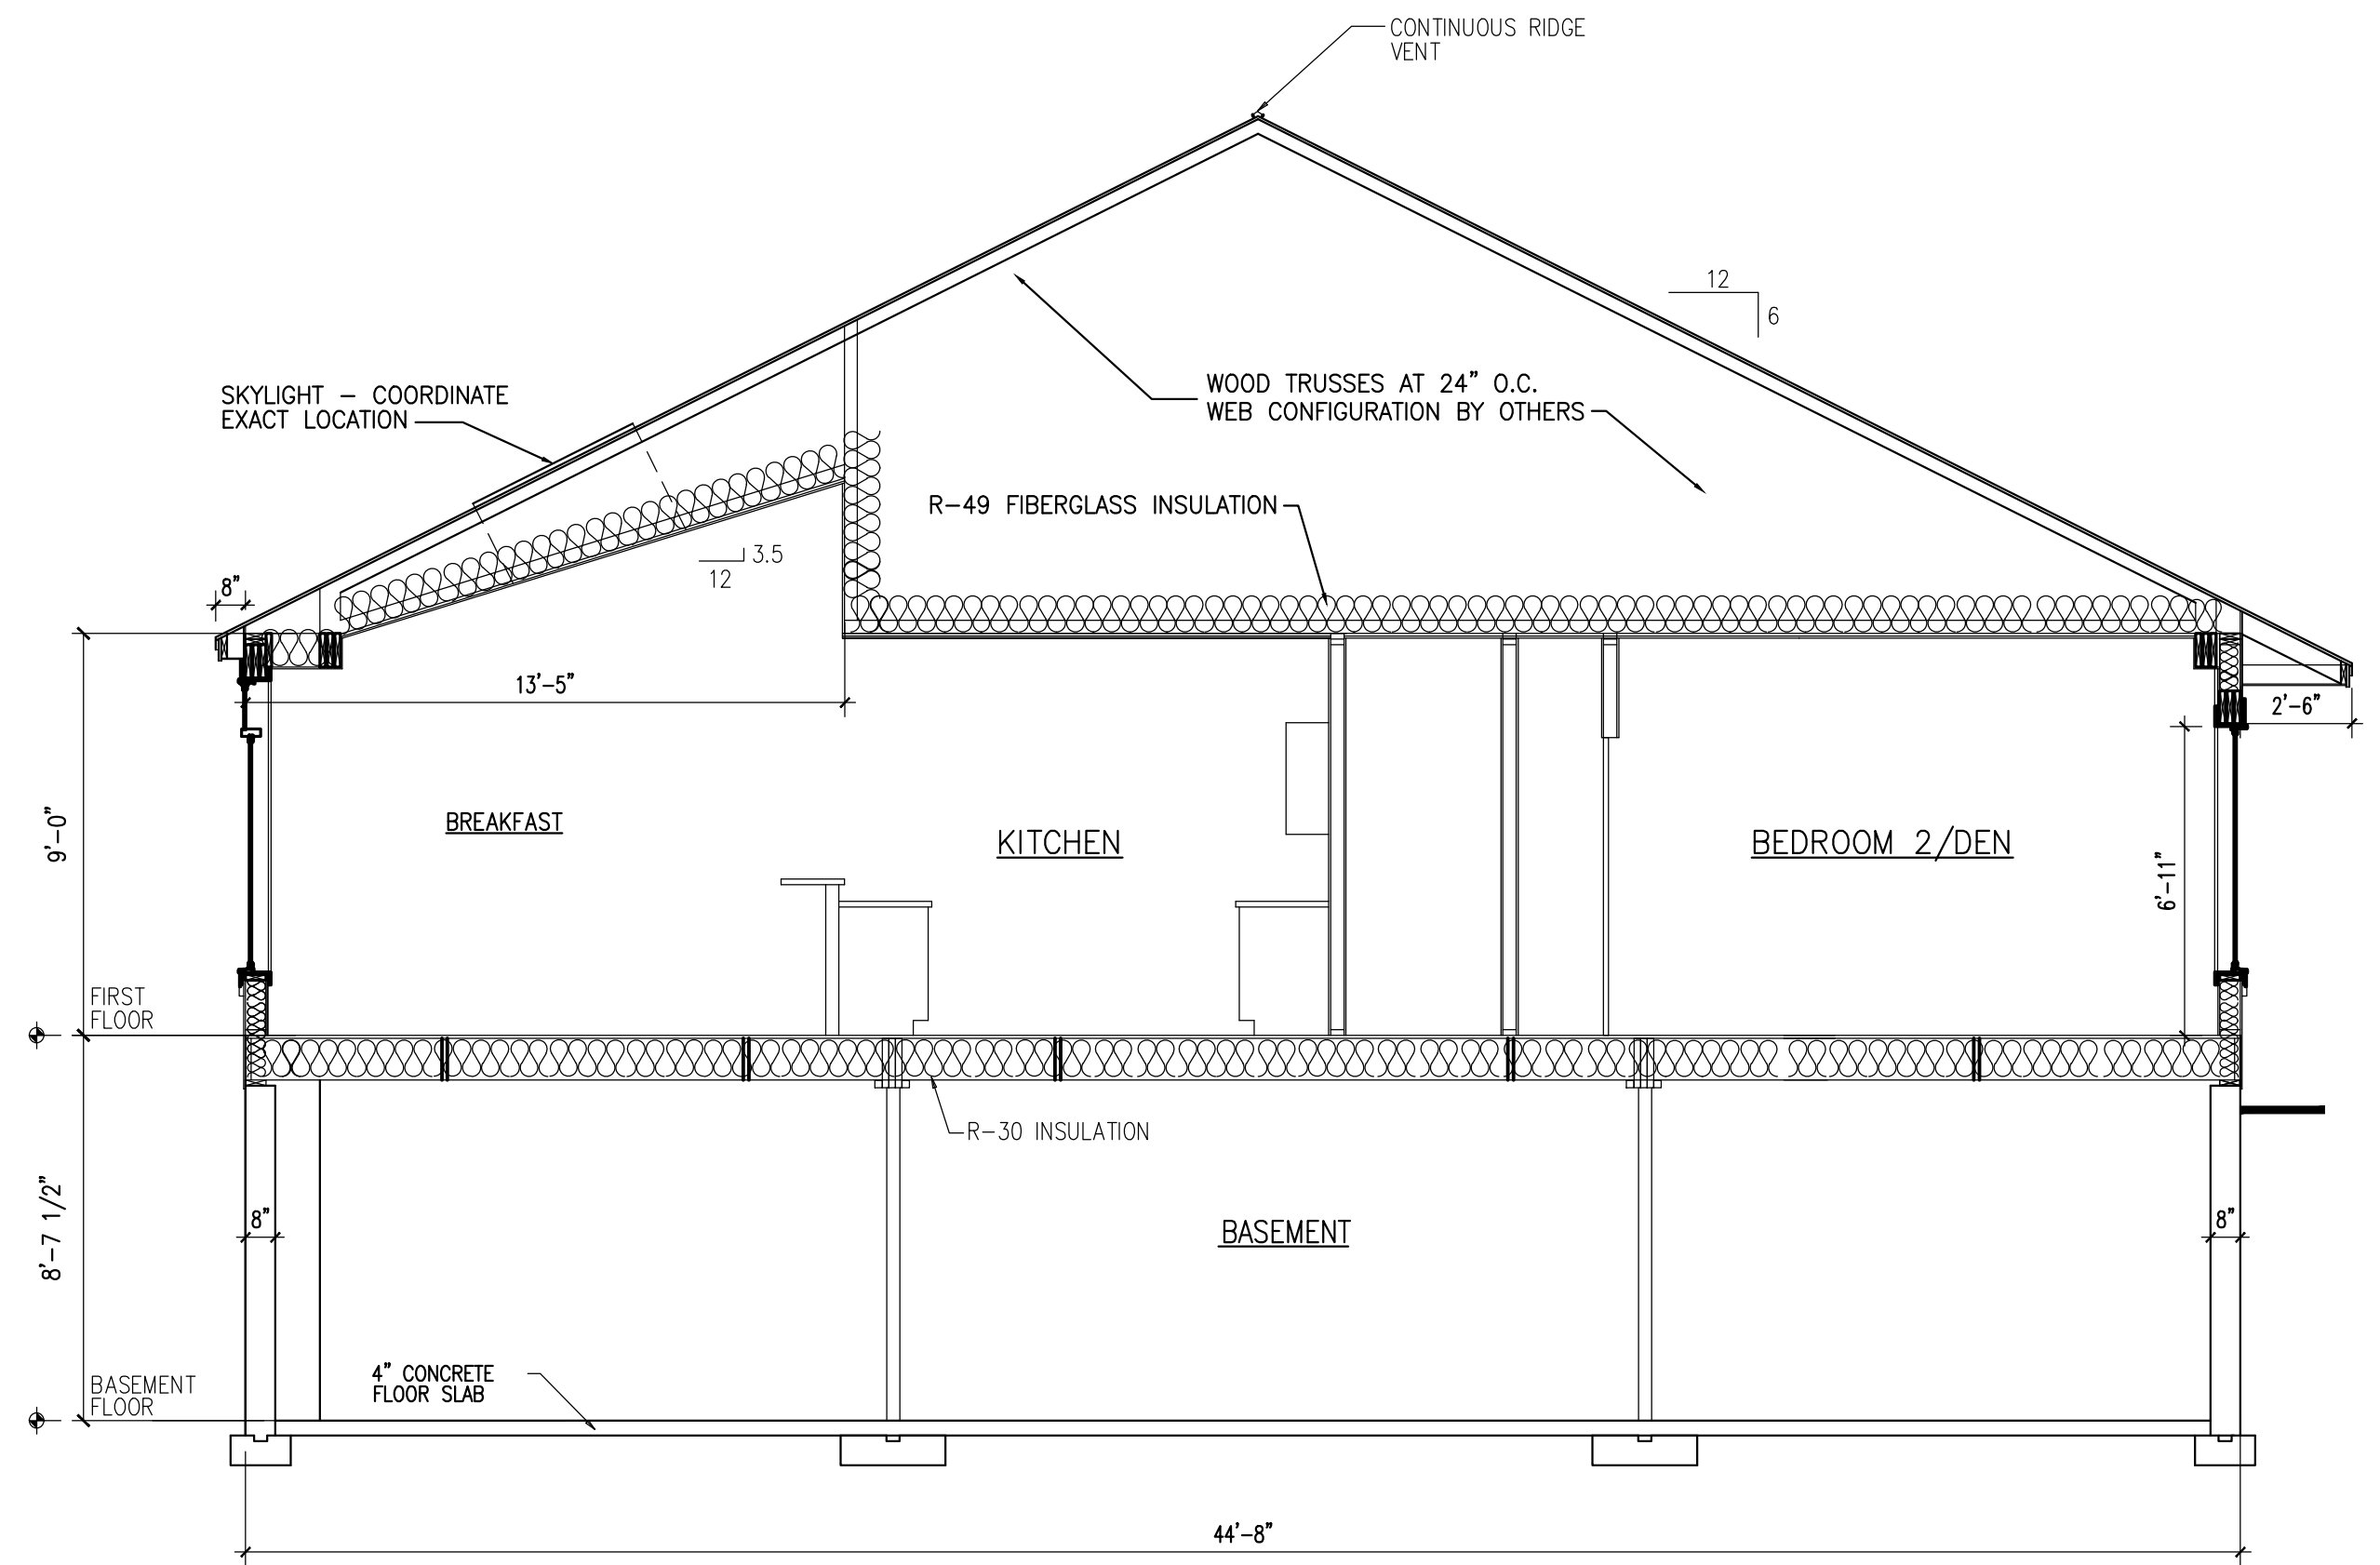

3 SECTION THRU HOUSE
SCALE: 1/4" = 1' - 0"

ROBINOV RESIDENCE
PORTLAND, MAINE

DRAWINGS THIS SHEET
BUILDING SECTIONS

A4