



**1 BUILDING SECTION**  
SCALE: 1/8" = 1'-0"

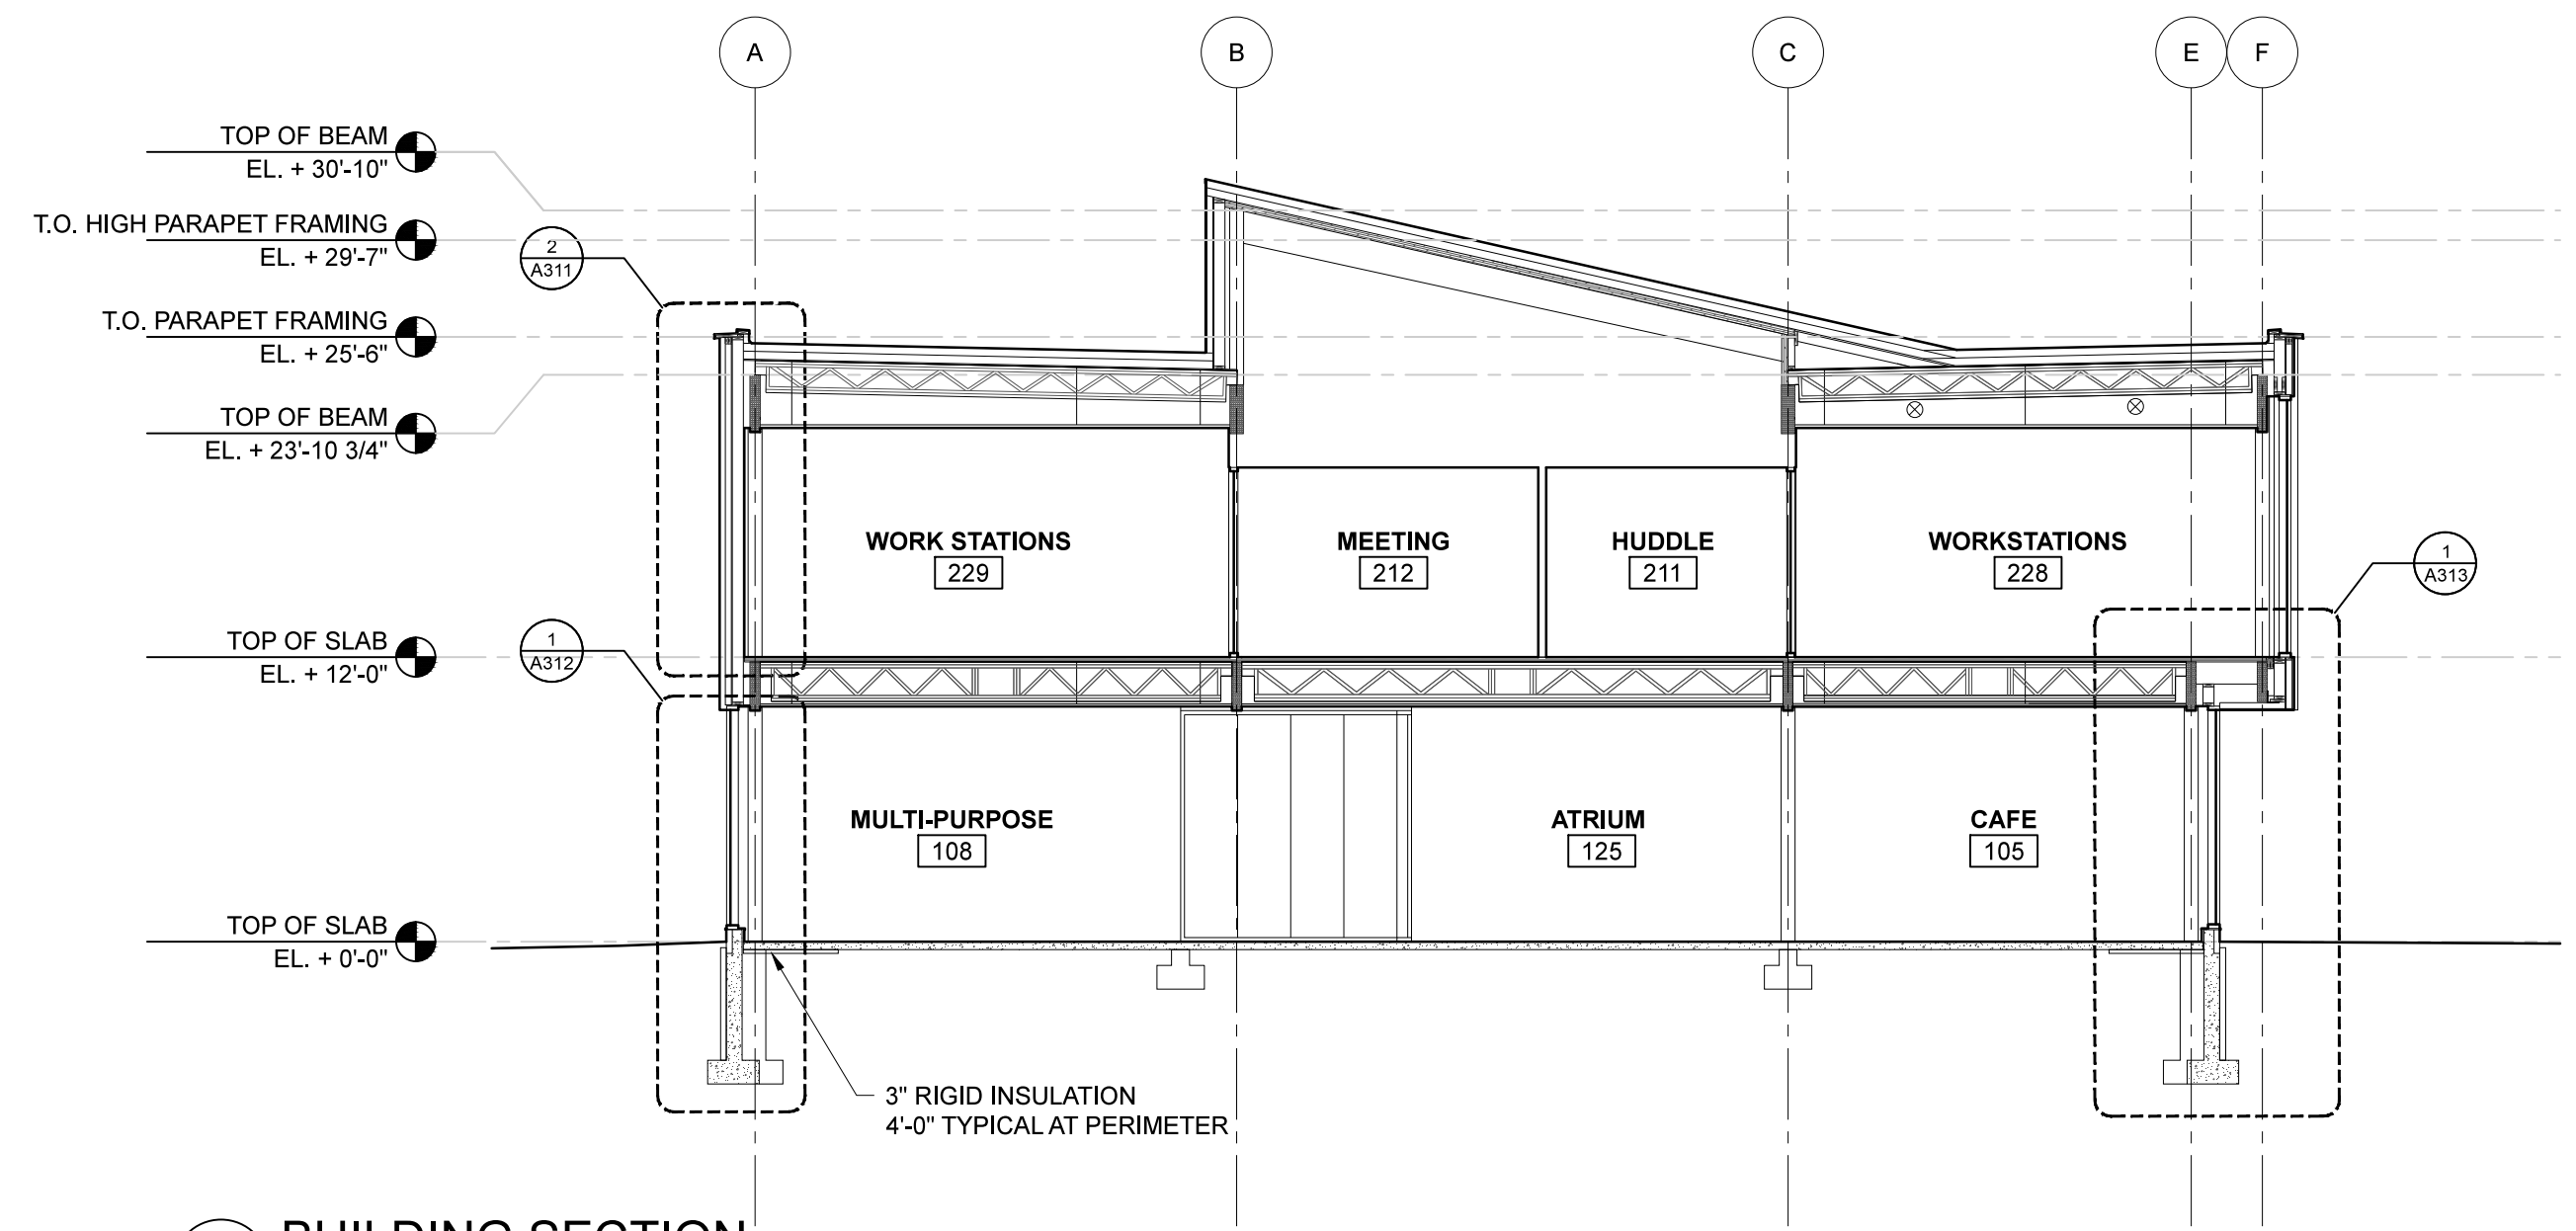


**2 BUILDING SECTION**  
SCALE: 1/8" = 1'-0"

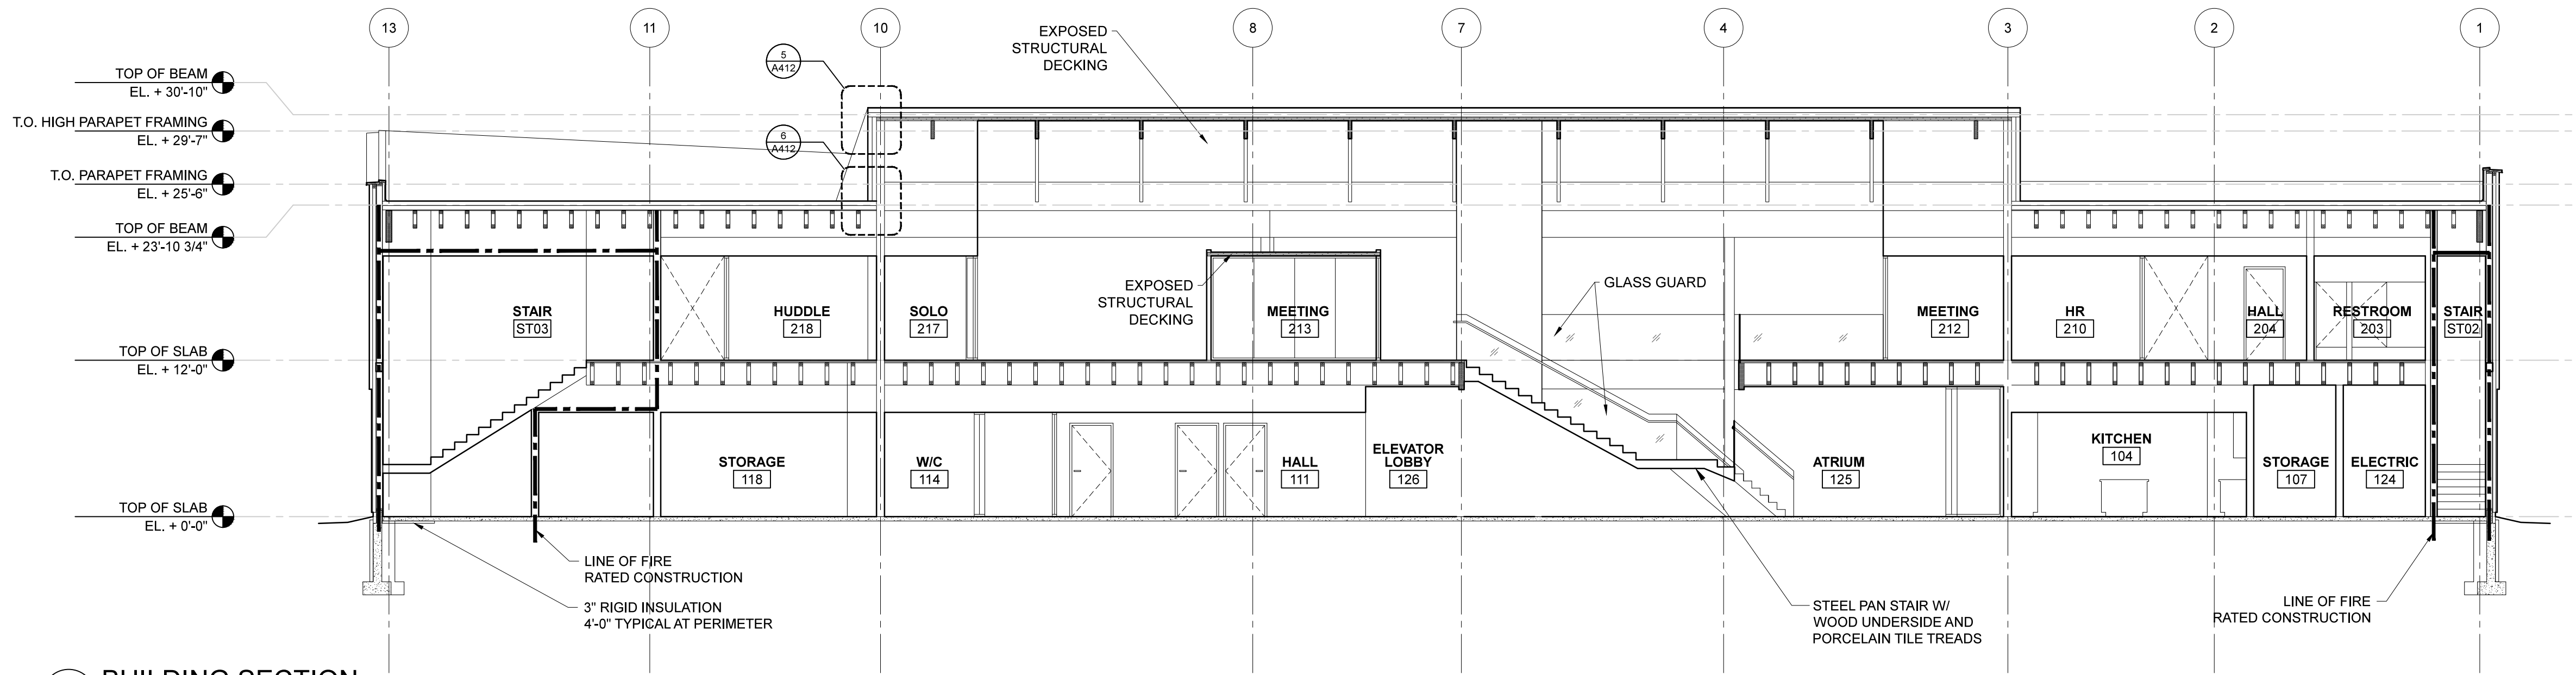

**3 BUILDING SECTION**  
SCALE: 1/8" = 1'-0"

**BUILDING SECTION KEY PLAN**

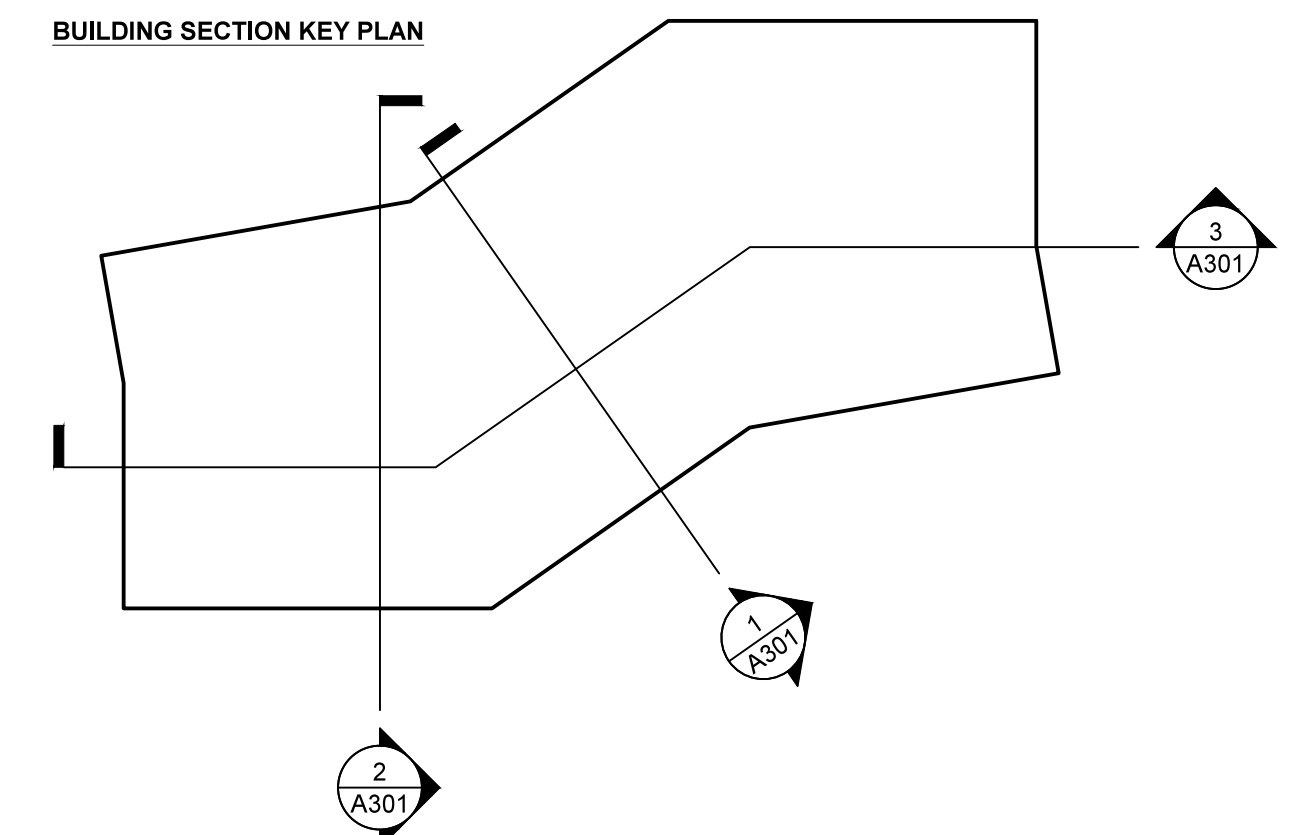


PROJECT NAME:

**PATRONS OXFORD OFFICES**

97 TECHNOLOGY PARK DRIVE  
PORTLAND, MAINE 04102  
UNITED STATES OF AMERICA

SEAL:

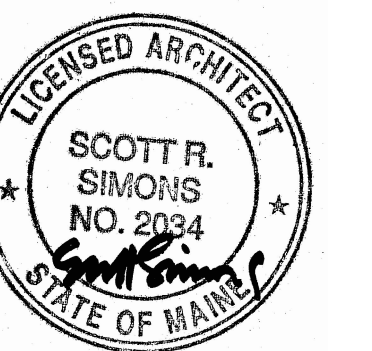

THIS DRAWING IS THE PROPERTY OF SCOTT SIMONS ARCHITECTS (SSA) AND IS NOT TO BE COPIED OR REPRODUCED IN PART OR WHOLE 2016 © SCOTT SIMONS ARCHITECTS, LLC

REVISION:

1	DATE
2	DATE
3	DATE
4	DATE
5	DATE
6	DATE

DATE OF ISSUE: 14 JANUARY 2016  
PROJECT NUMBER: 2105-0100 PATRONS OXFORD  
STATUS: CONSTRUCTION DOCUMENTS

**BUILDING SECTIONS**

**A301**