




1 ROOF EDGE @ METAL PANEL
SCALE: 3" = 1'-0"

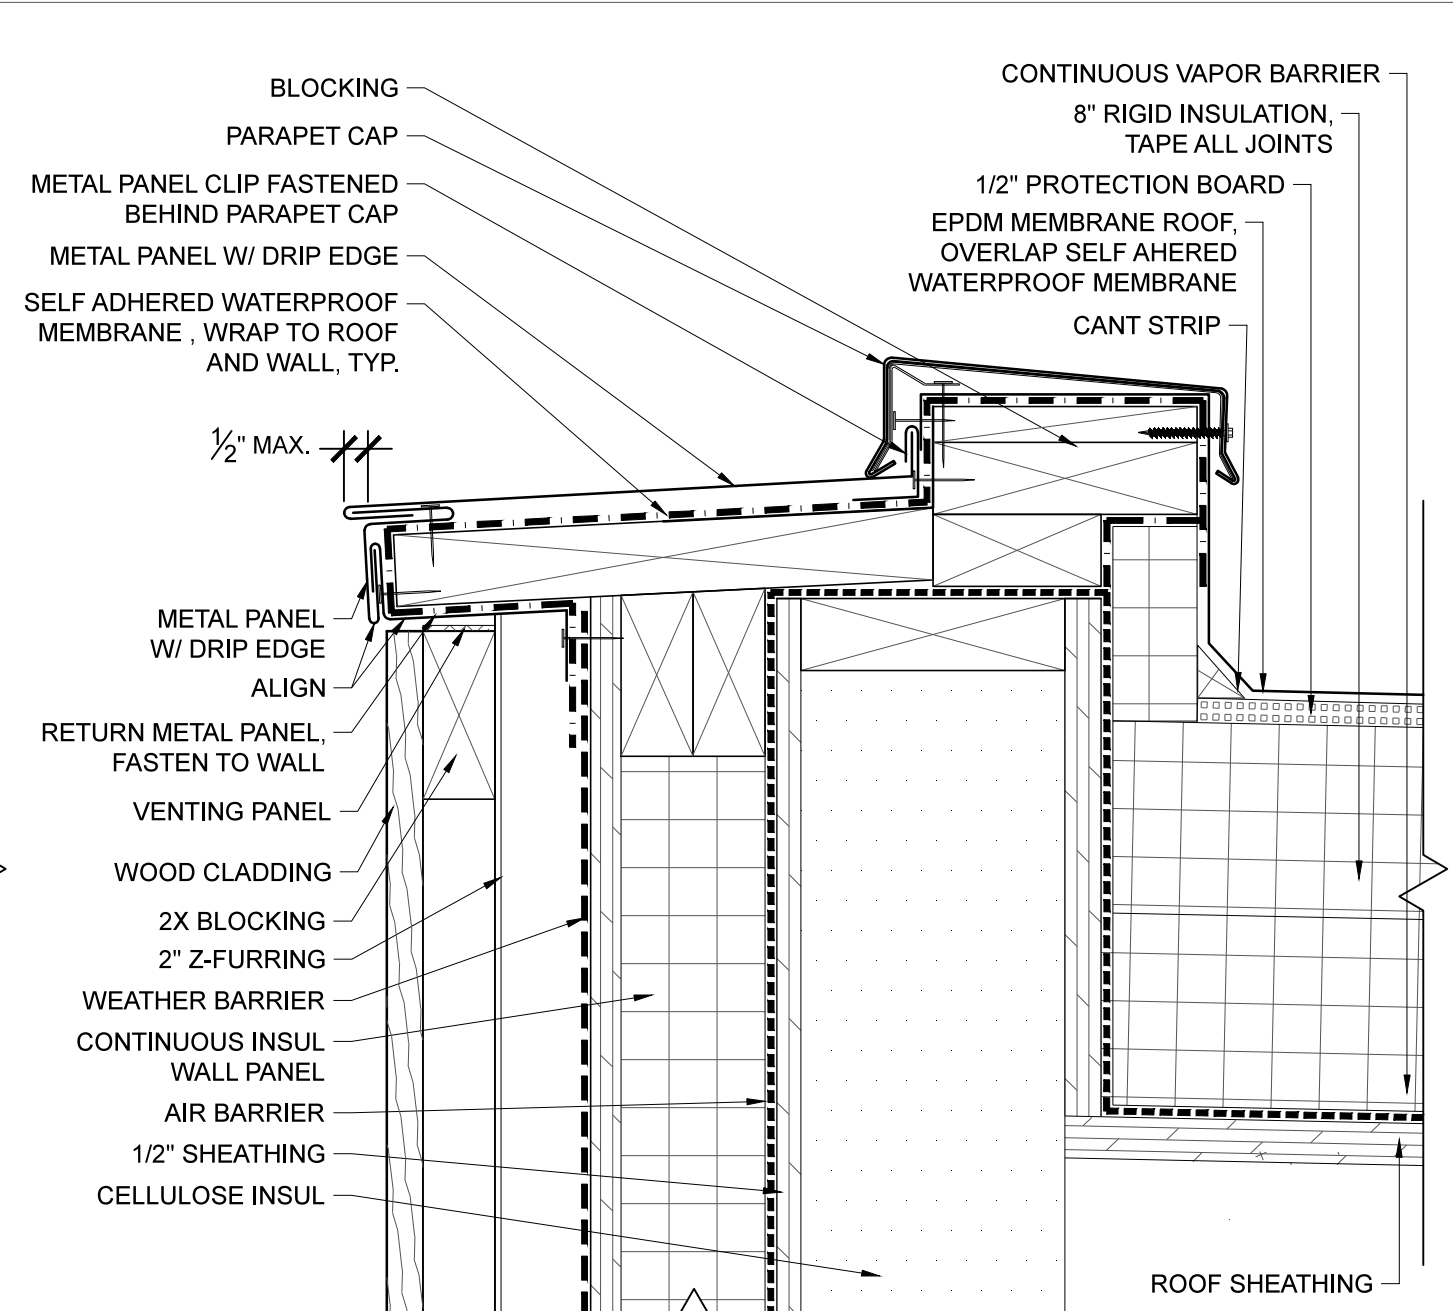


4 ROOF EDGE @ WOOD CLADDING
SCALE: 3" = 1'-0"

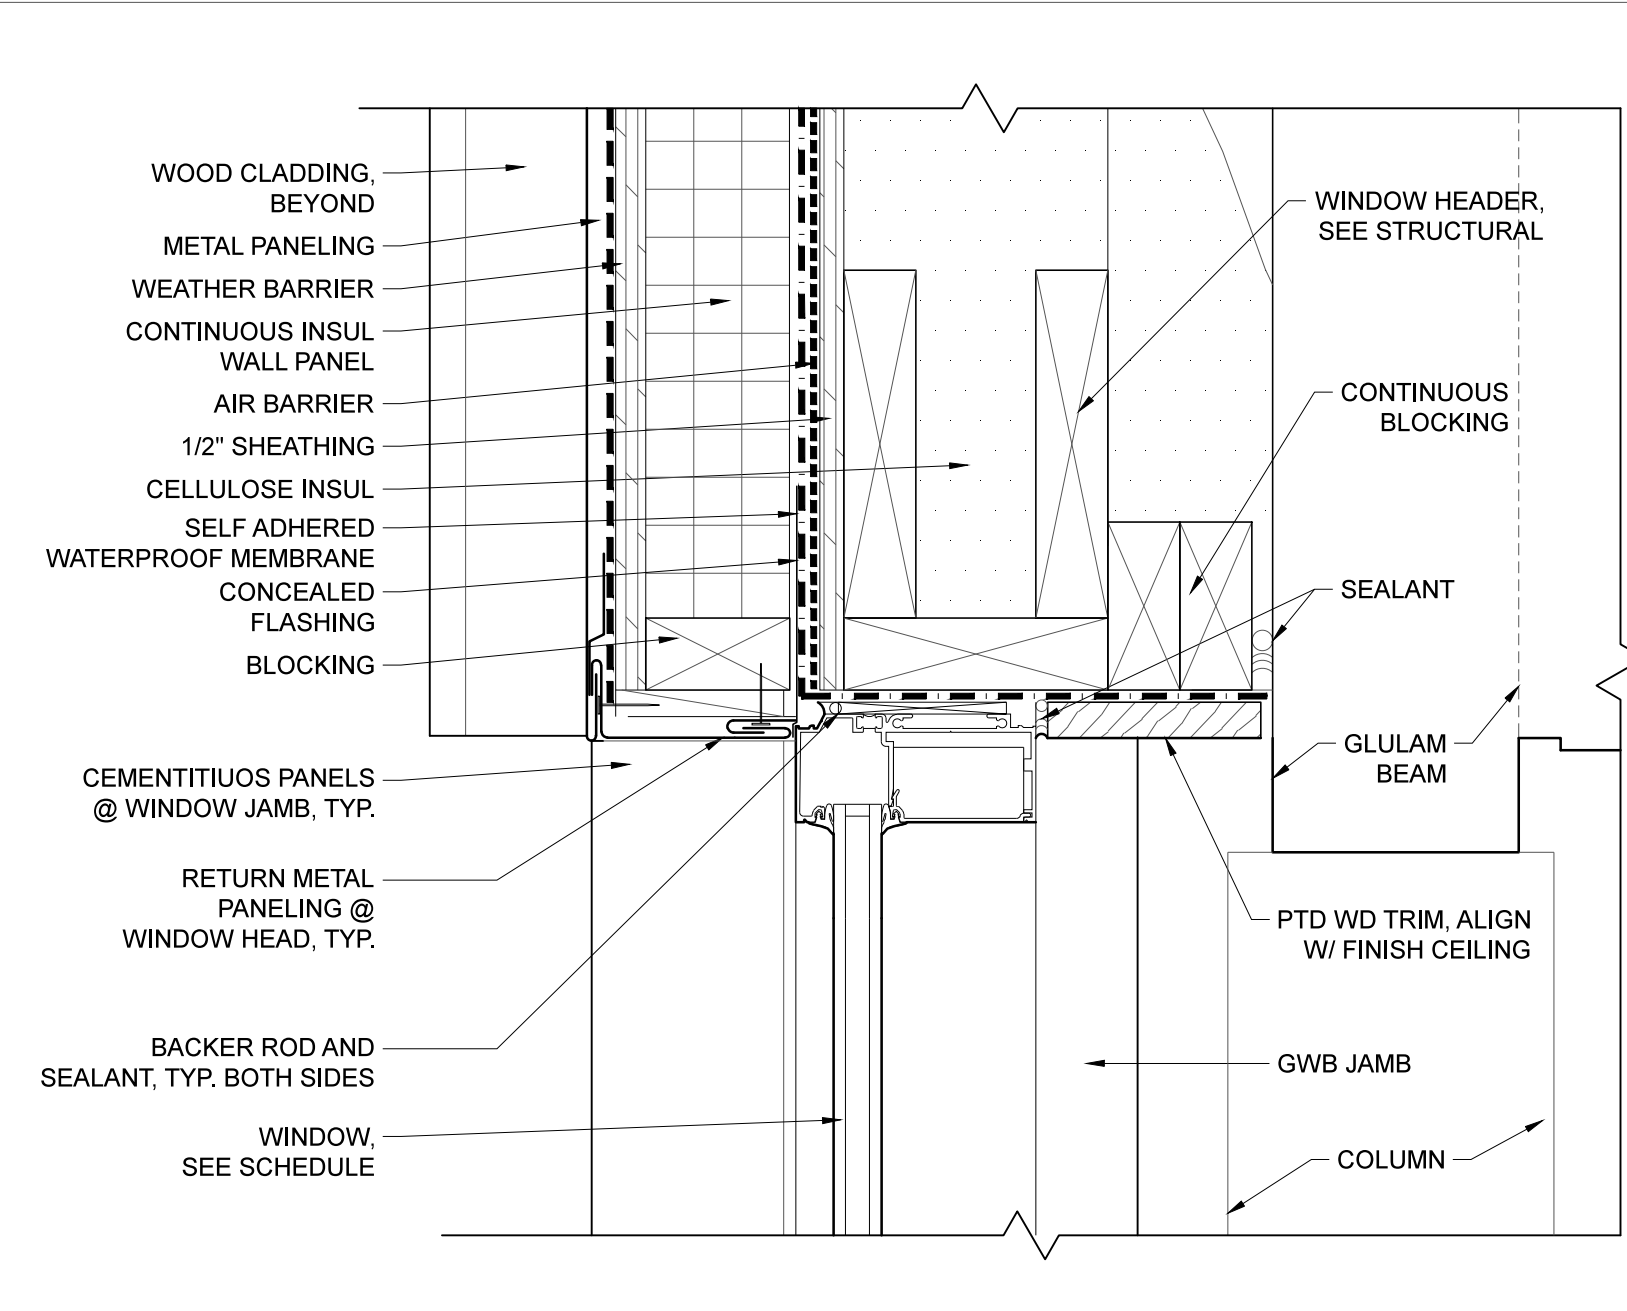


7 WINDOW HEAD, FIRST FLOOR, METAL PANEL
SCALE: 3" = 1'-0"

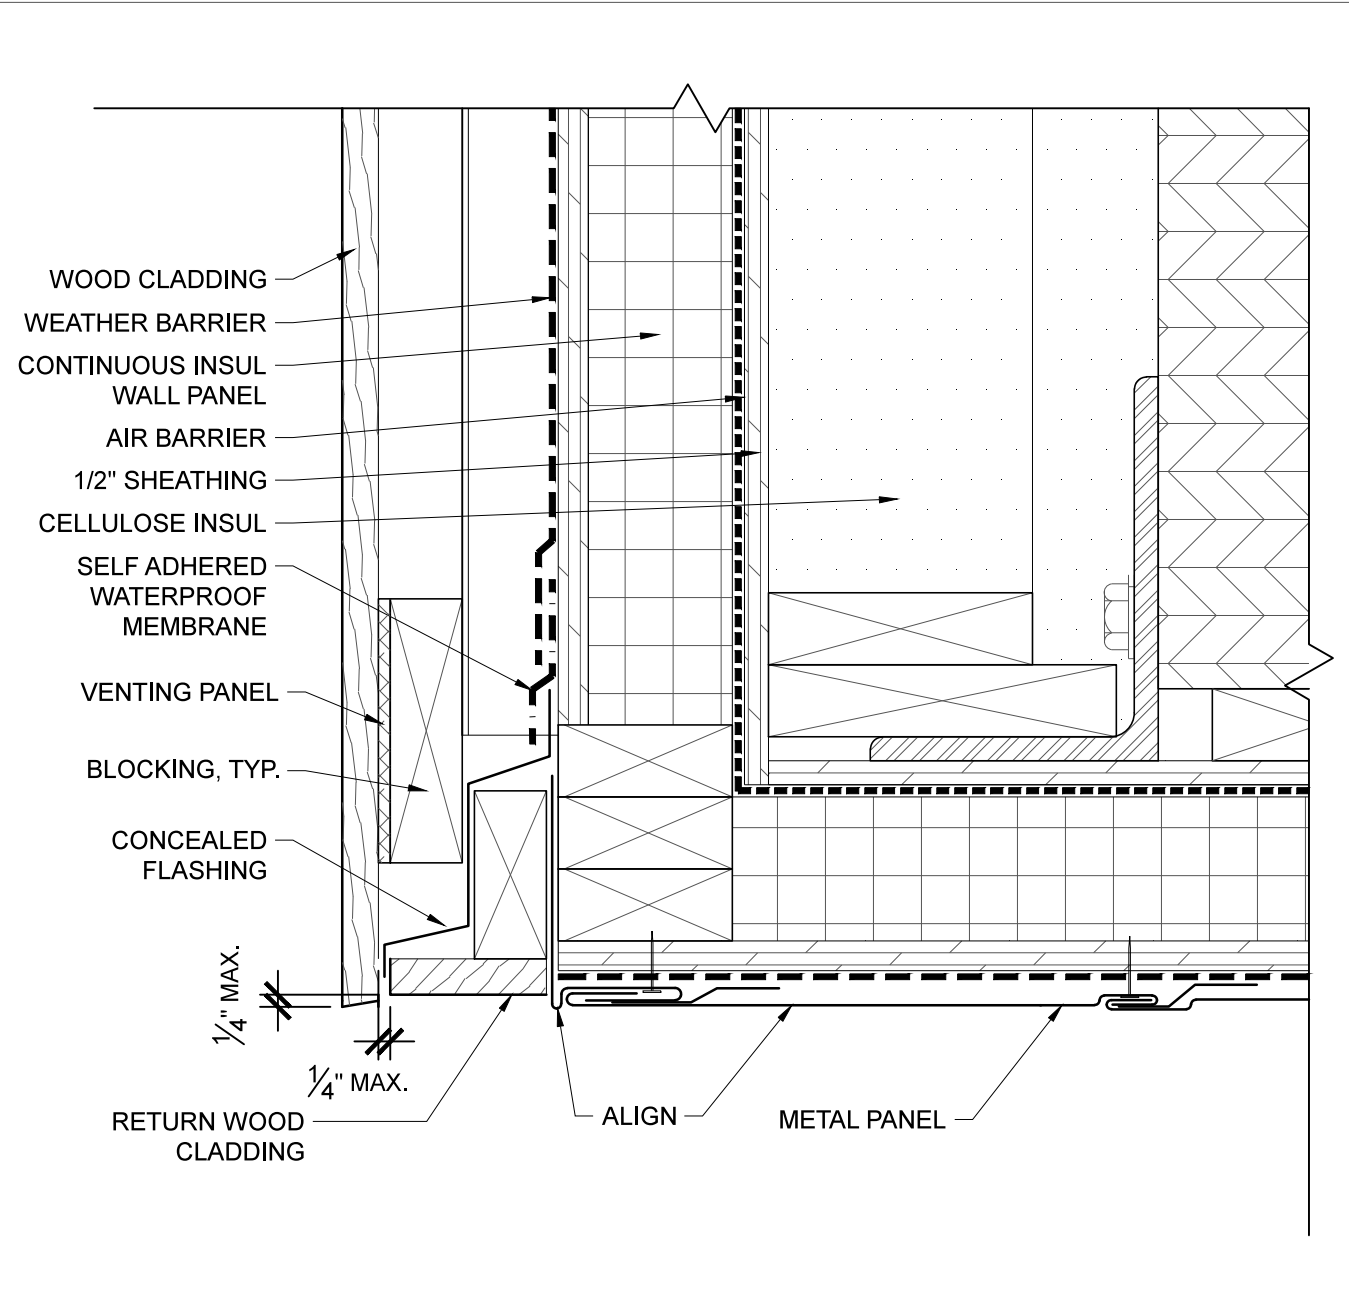


10 OVERHANG DETAIL
SCALE: 3" = 1'-0"

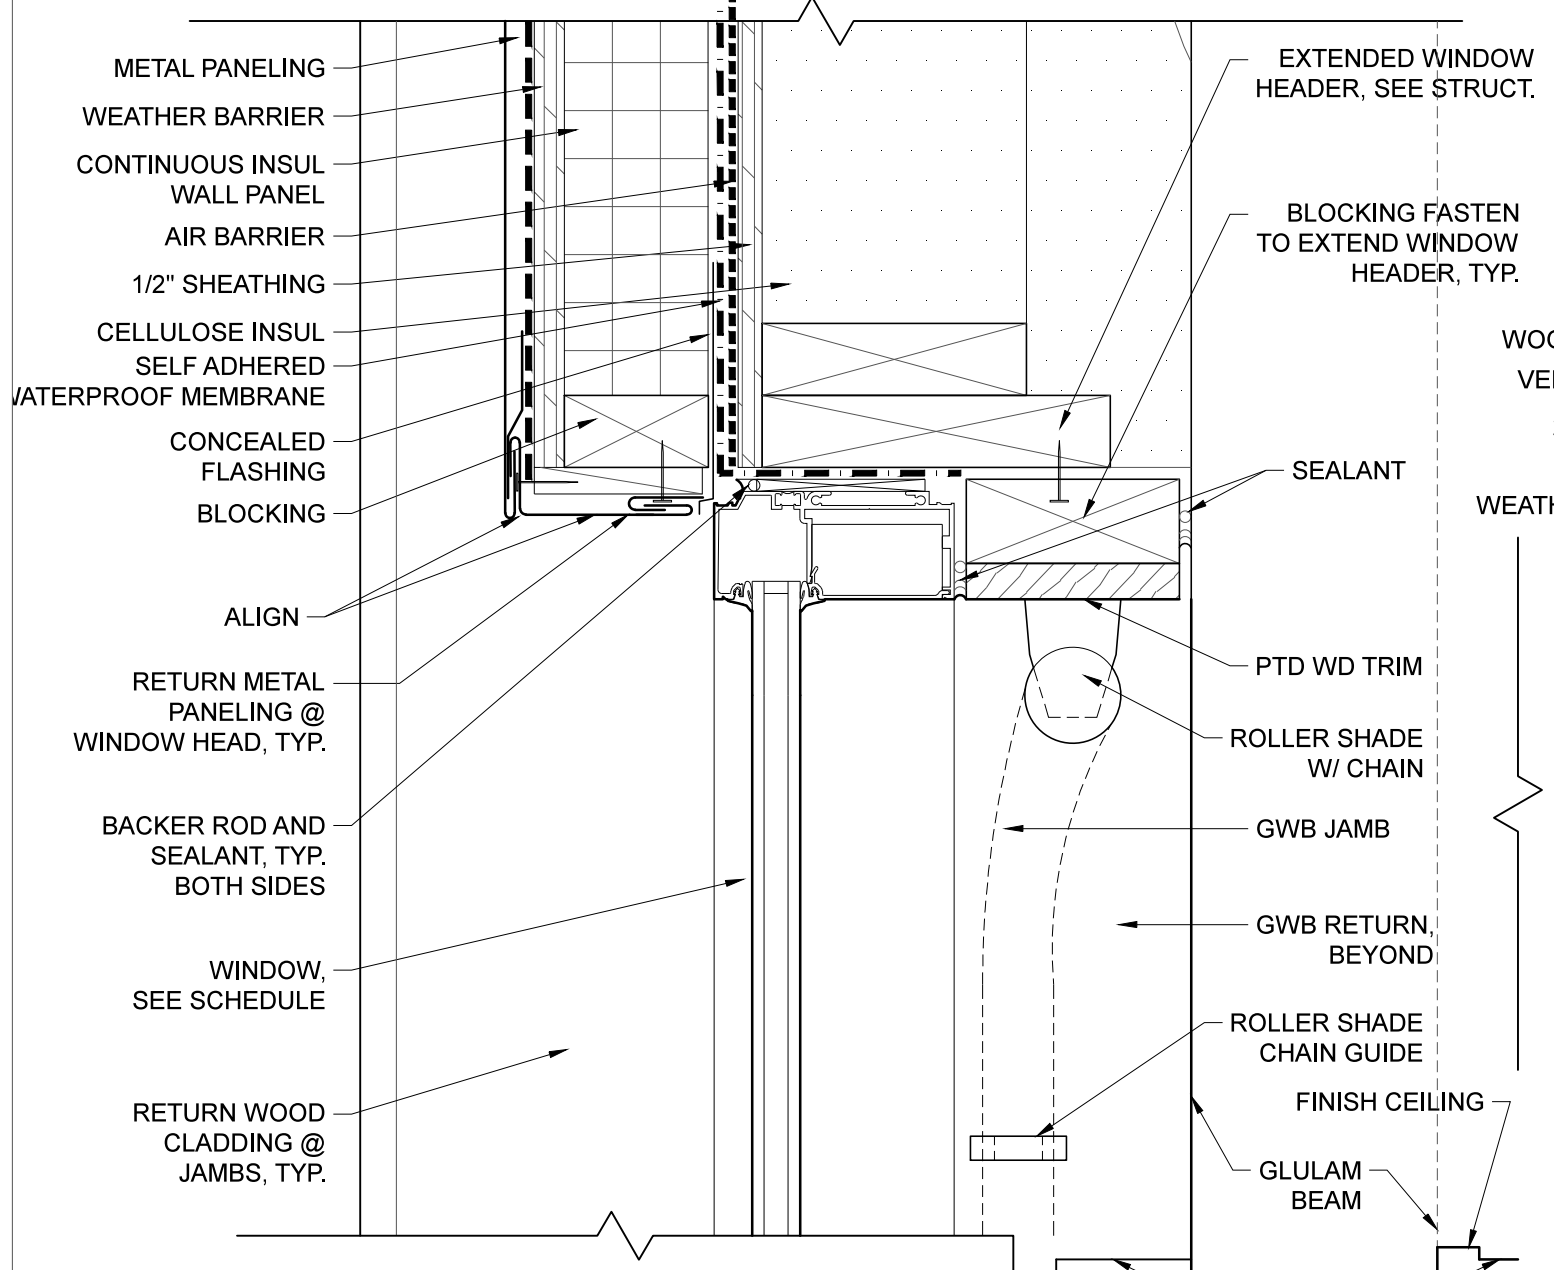


2 WINDOW HEAD, SECOND FLOOR
SCALE: 3" = 1'-0"

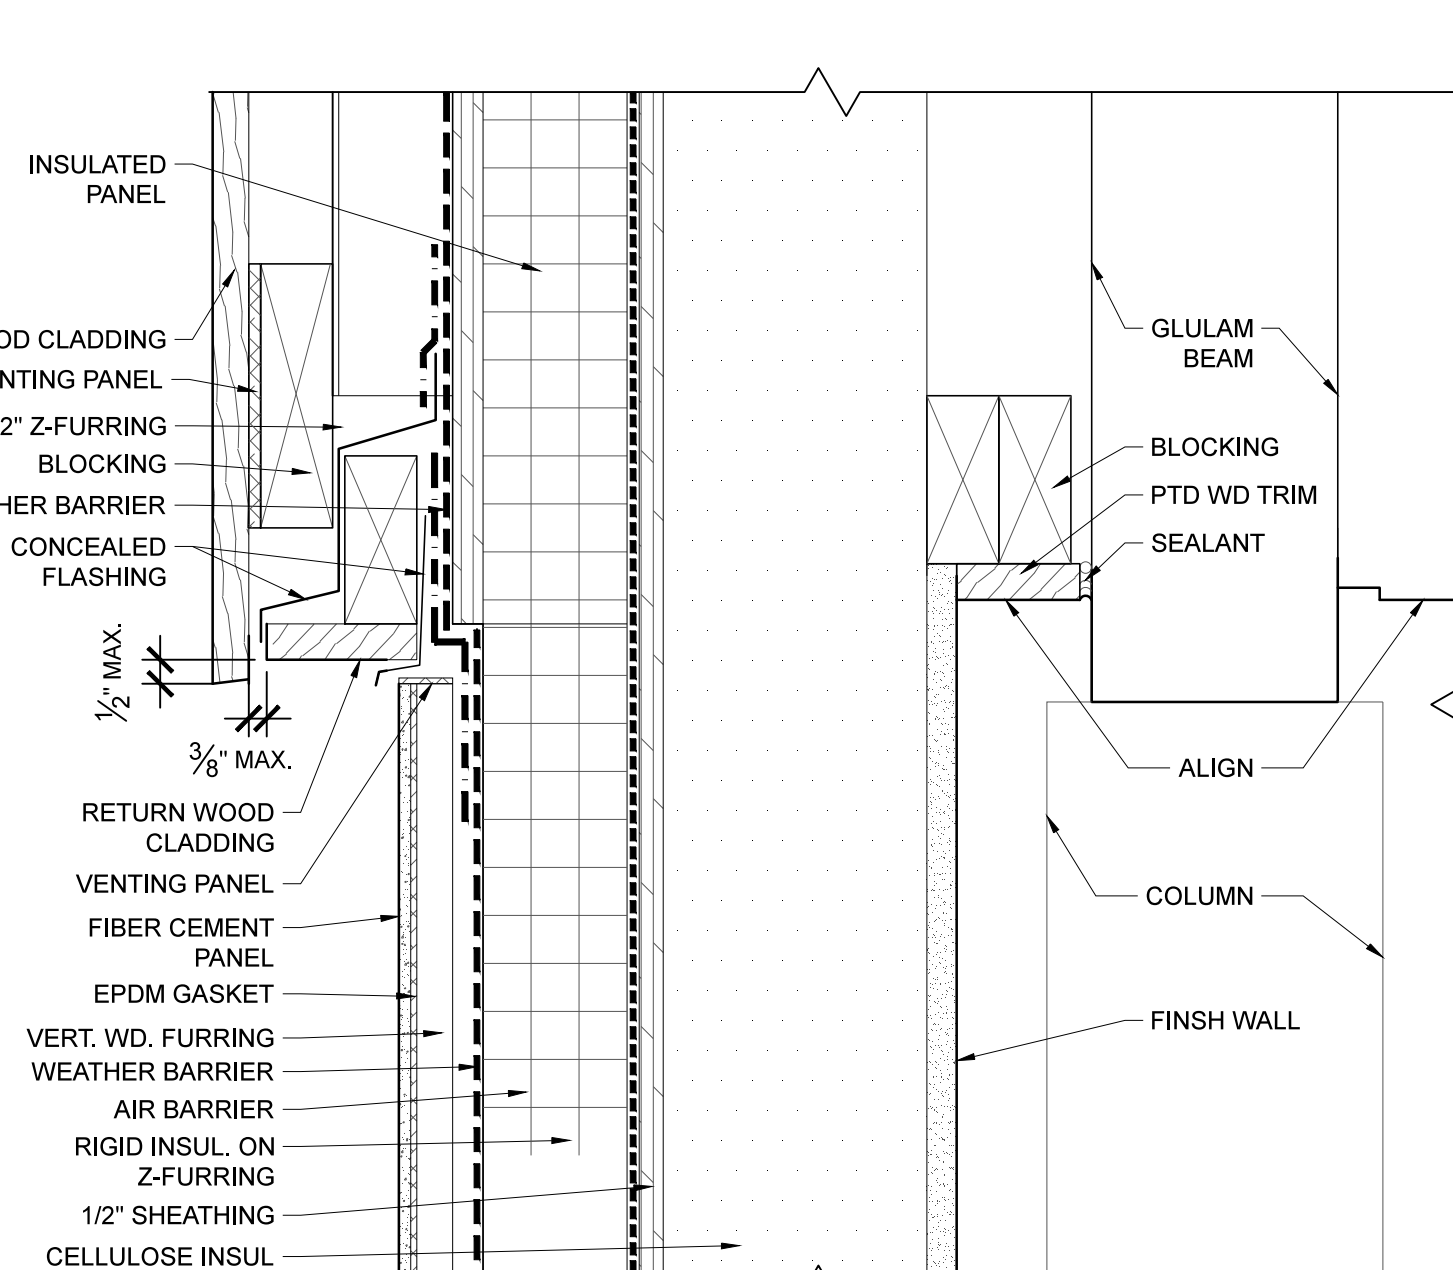


5 CLADDING TRANSITION
SCALE: 3" = 1'-0"

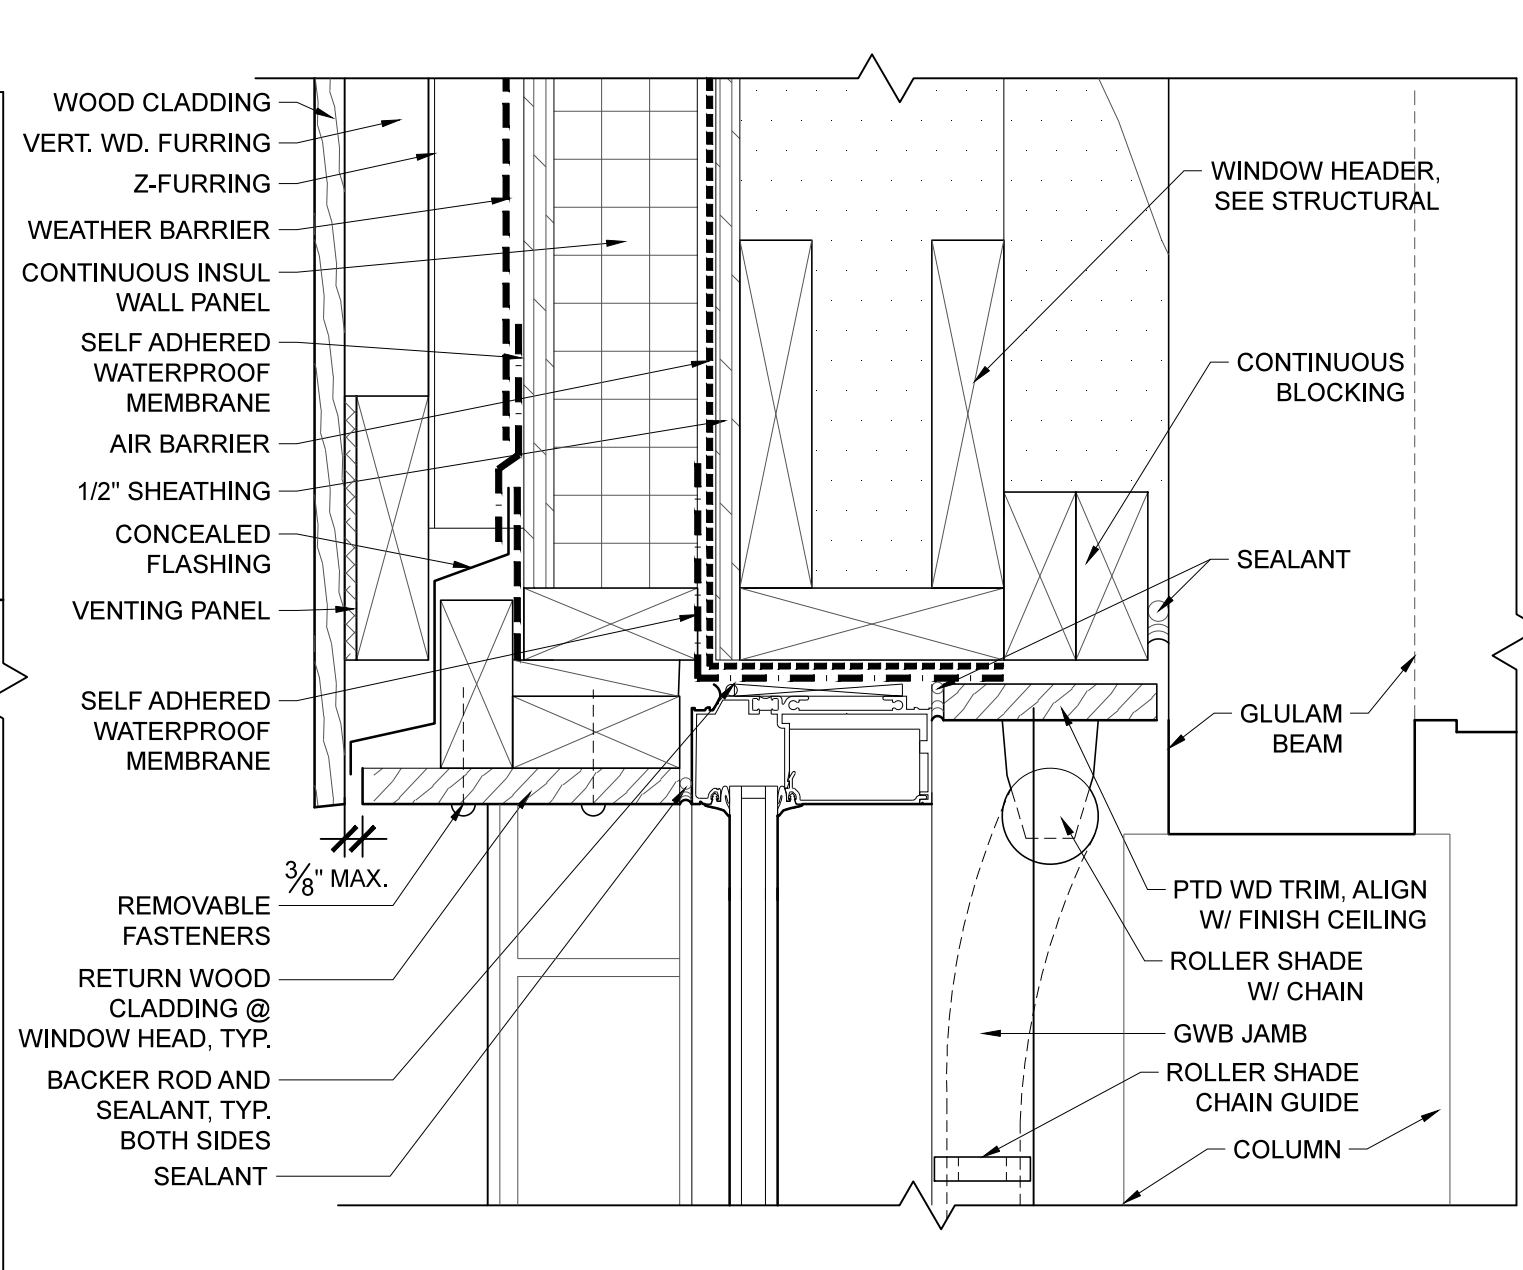


8 WINDOW HEAD, FIRST FLOOR, WOOD CLADDING
SCALE: 3" = 1'-0"

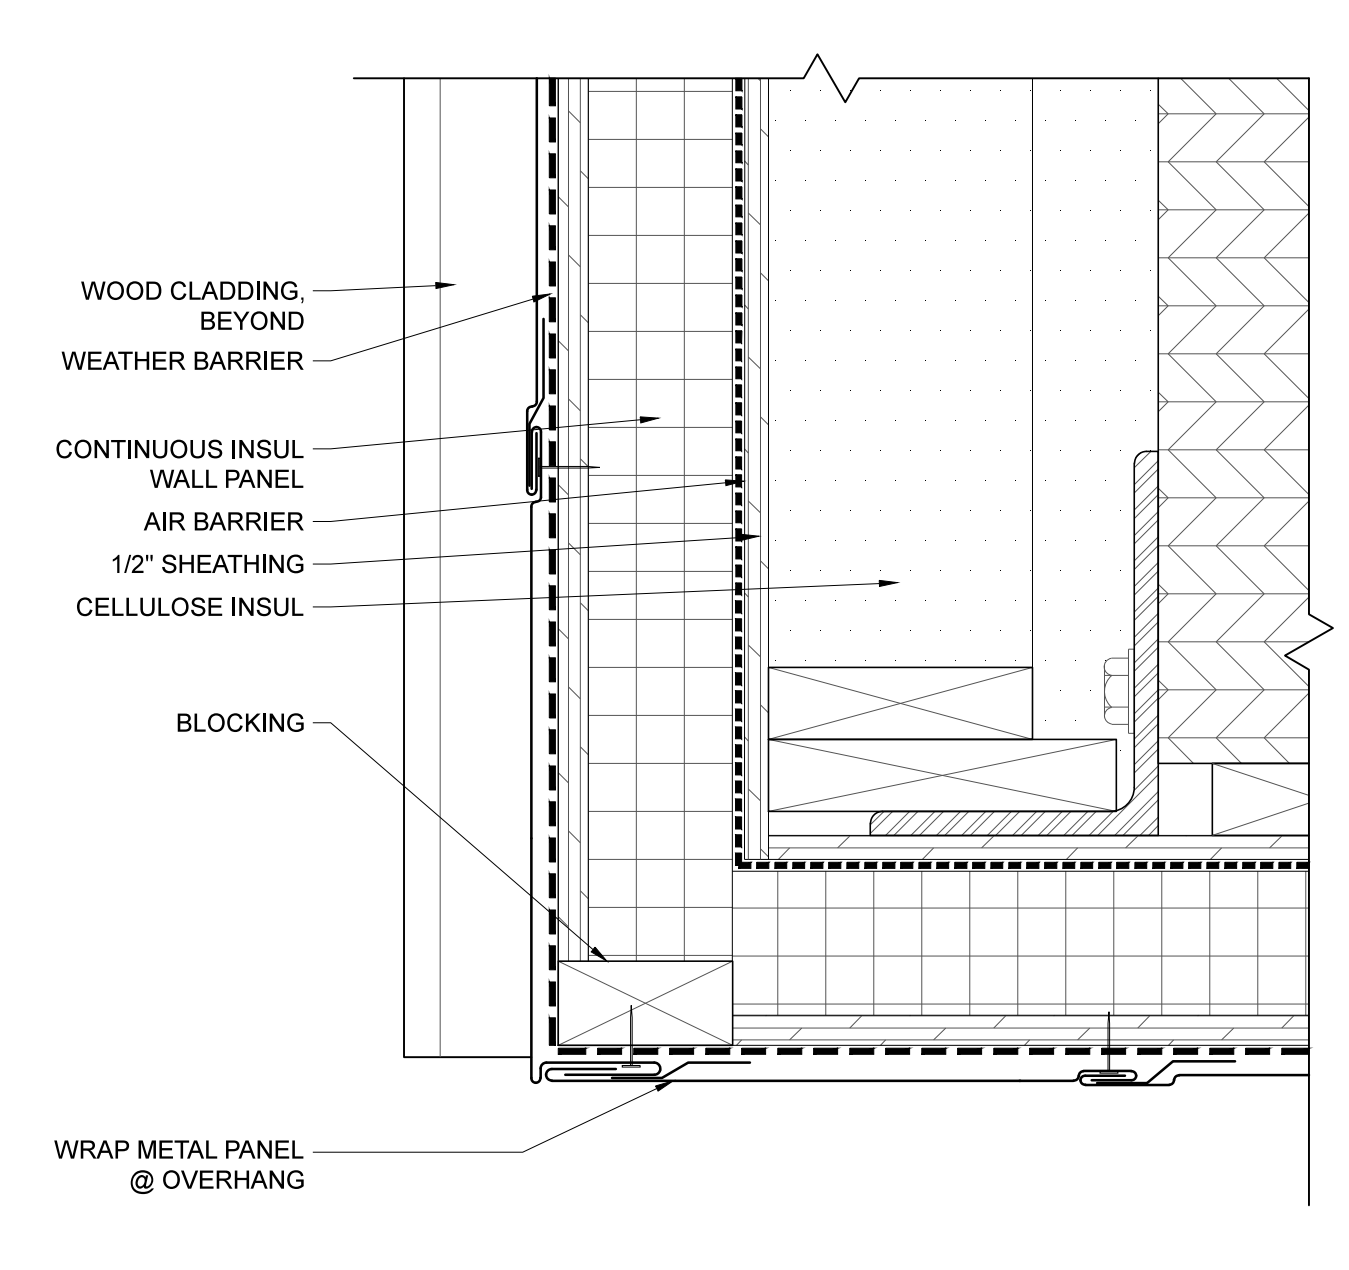


11 OVERHANG DETAIL
SCALE: 3" = 1'-0"

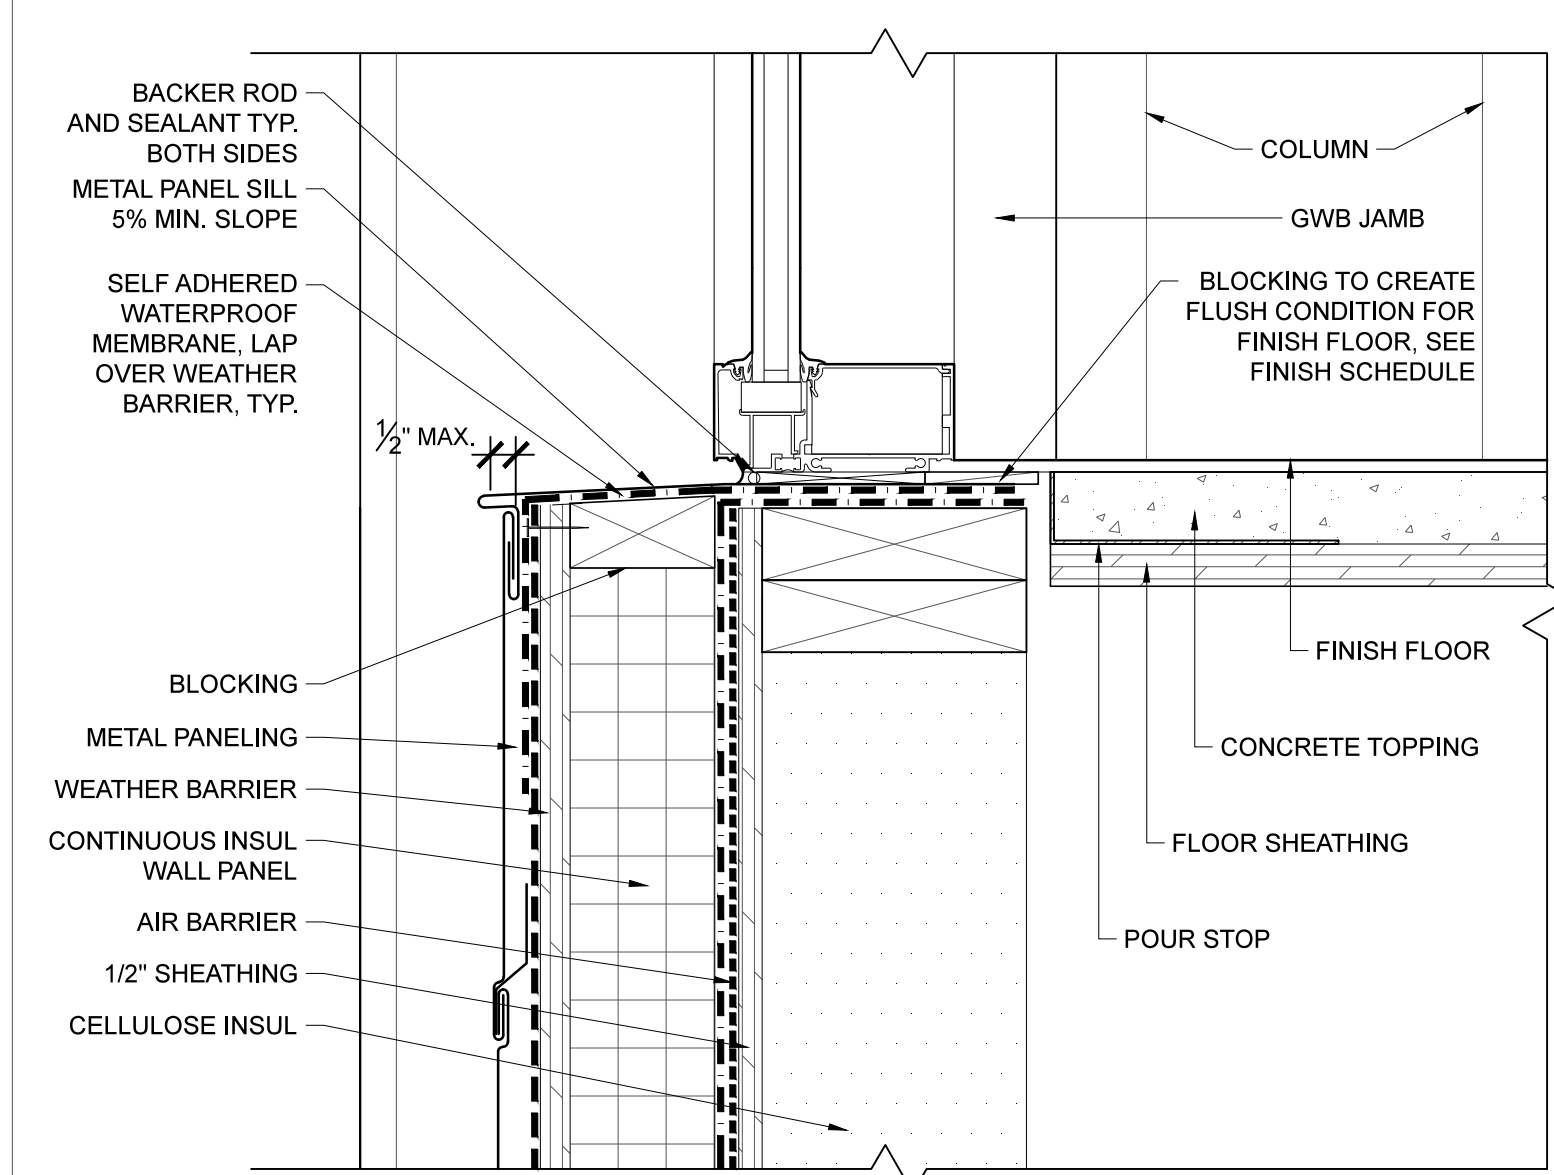


3 WINDOW SILL, SECOND FLOOR
SCALE: 3" = 1'-0"

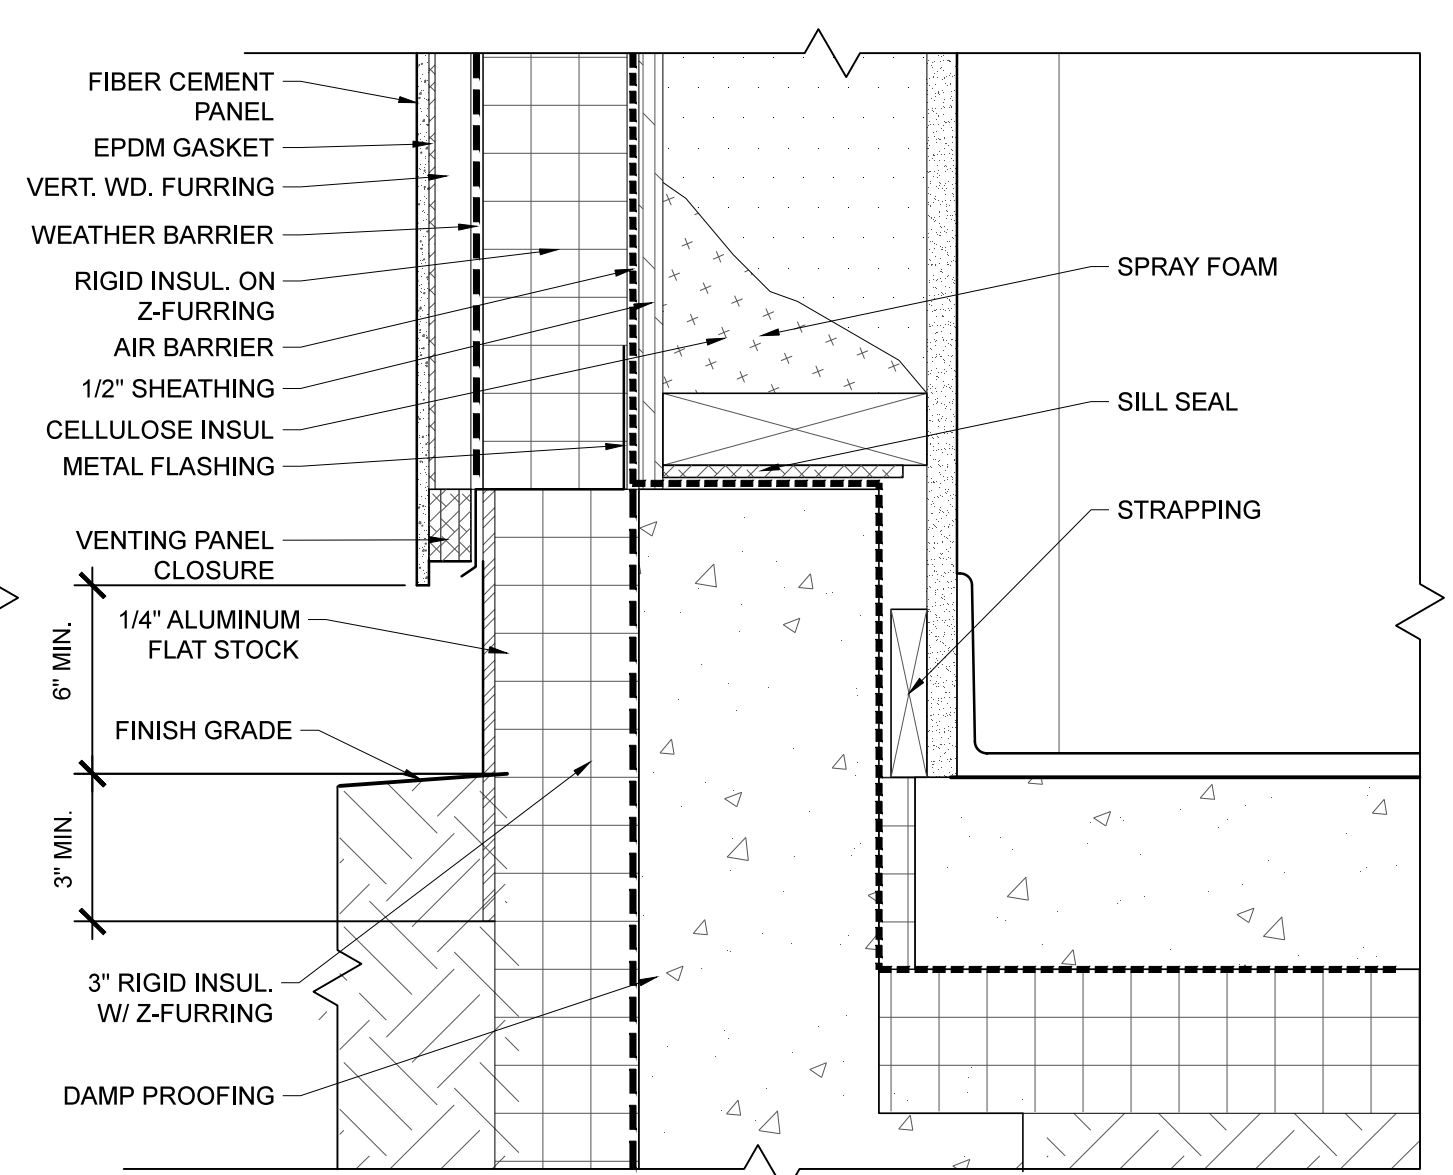

6 FOUNDATION DETAIL
SCALE: 3" = 1'-0"

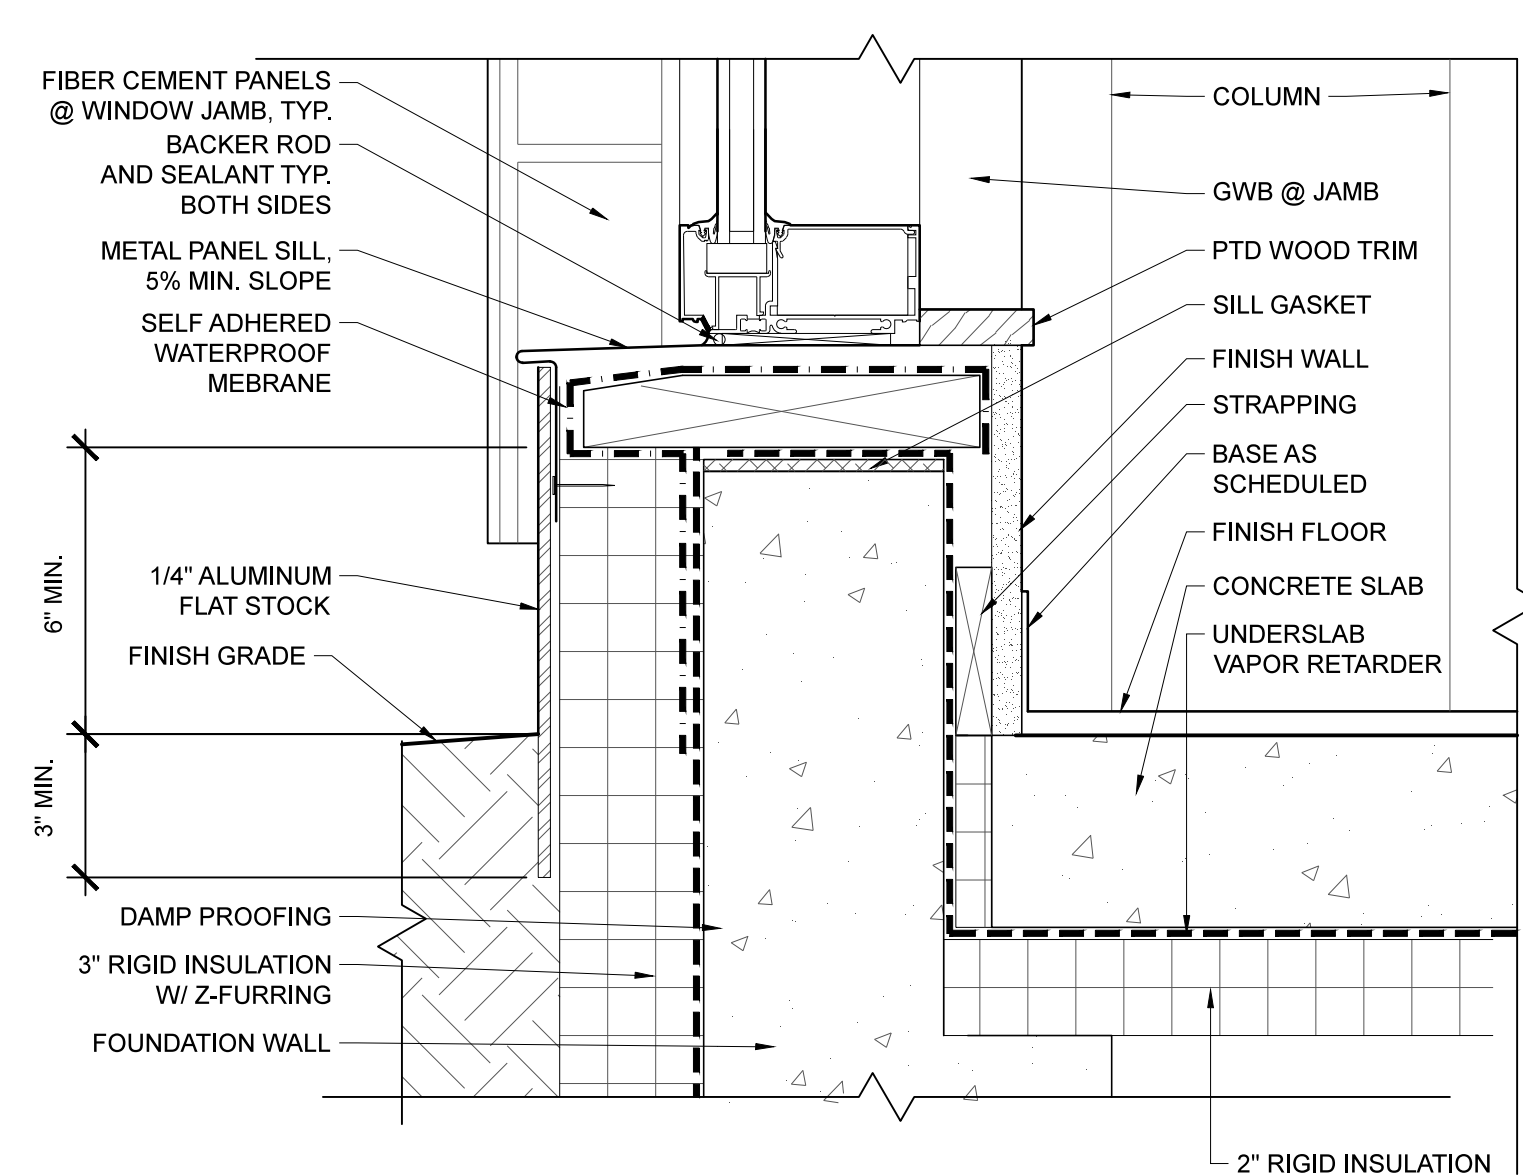


9 WINDOW SILL, FIRST FLOOR
SCALE: 3" = 1'-0"

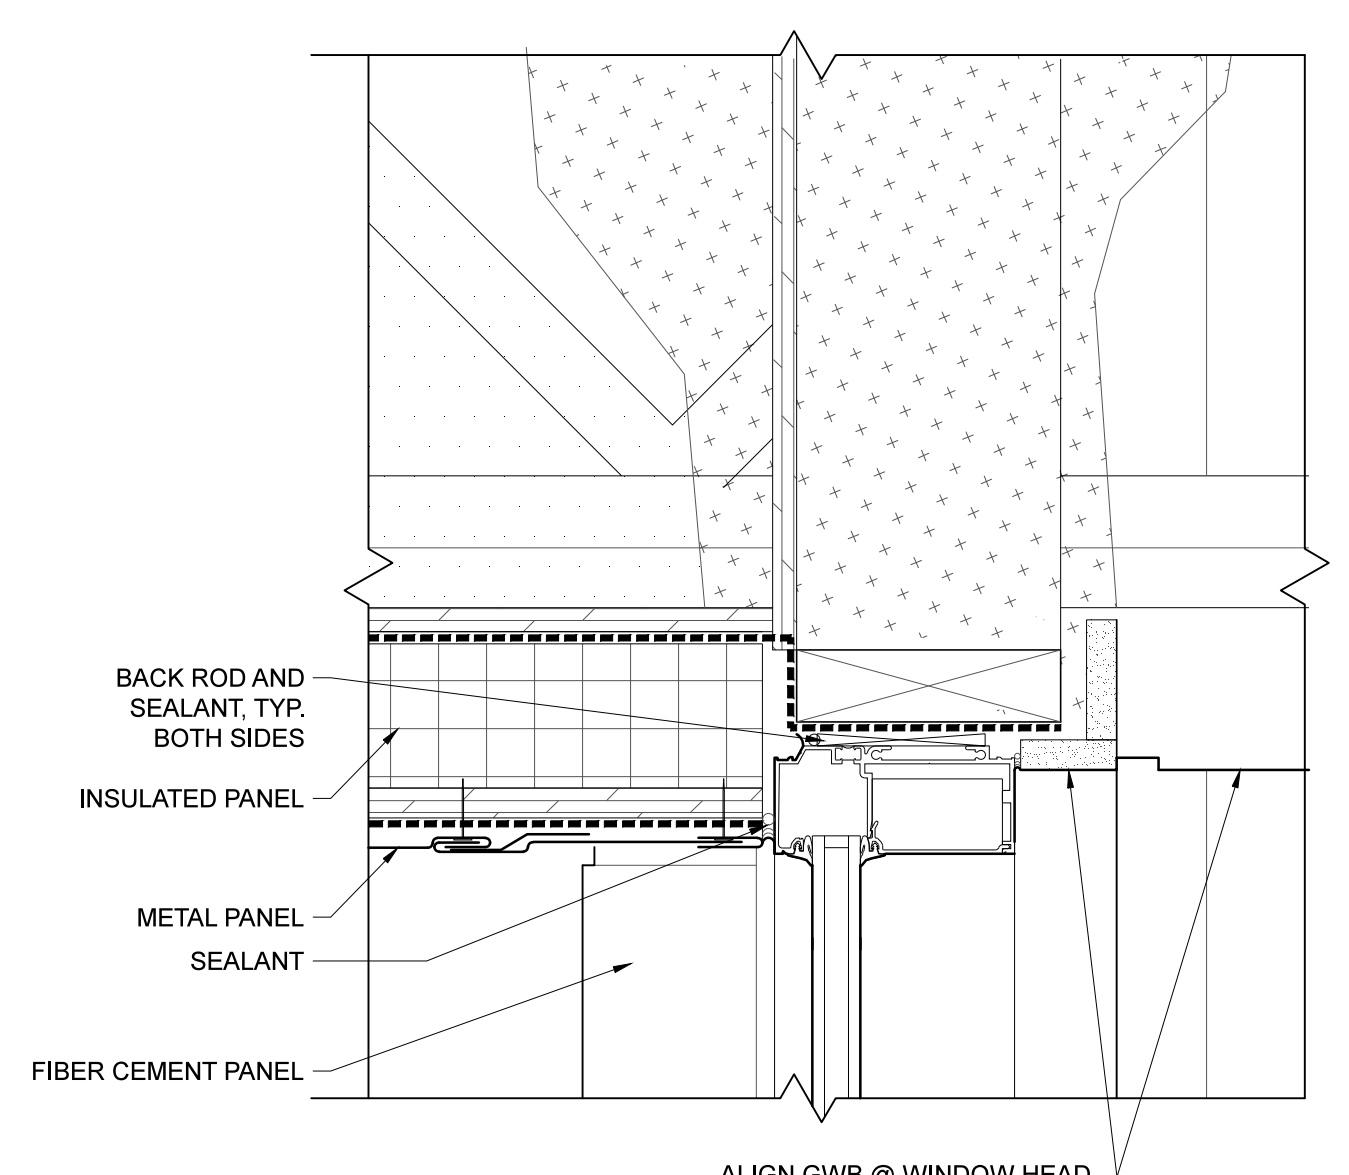

12 WINDOW HEAD @ OVERHANG
SCALE: 3" = 1'-0"

PROJECT NAME:
PATRONS OXFORD OFFICES
97 TECHNOLOGY PARK DRIVE
PORTLAND, MAINE 04102
UNITED STATES OF AMERICA

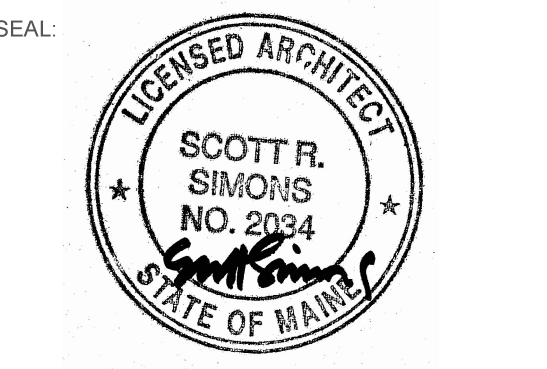

THIS DRAWING IS THE PROPERTY OF SCOTT SIMONS ARCHITECTS (SSA) AND IS NOT TO BE COPIED OR REPRODUCED IN PART OR WHOLE 2016 © SCOTT SIMONS ARCHITECTS, LLC

REVISION:

1	DATE
2	DATE
3	DATE
4	DATE
5	DATE
6	DATE

DATE OF ISSUE: 14 JANUARY 2016
PROJECT NUMBER: 2105-0100 PATRONS OXFORD
STATUS: CONSTRUCTION DOCUMENTS

SECTION DETAILS