




1 CLERESTORY ROOF EDGE AND WINDOW HEAD
SCALE: 3" = 1'-0"

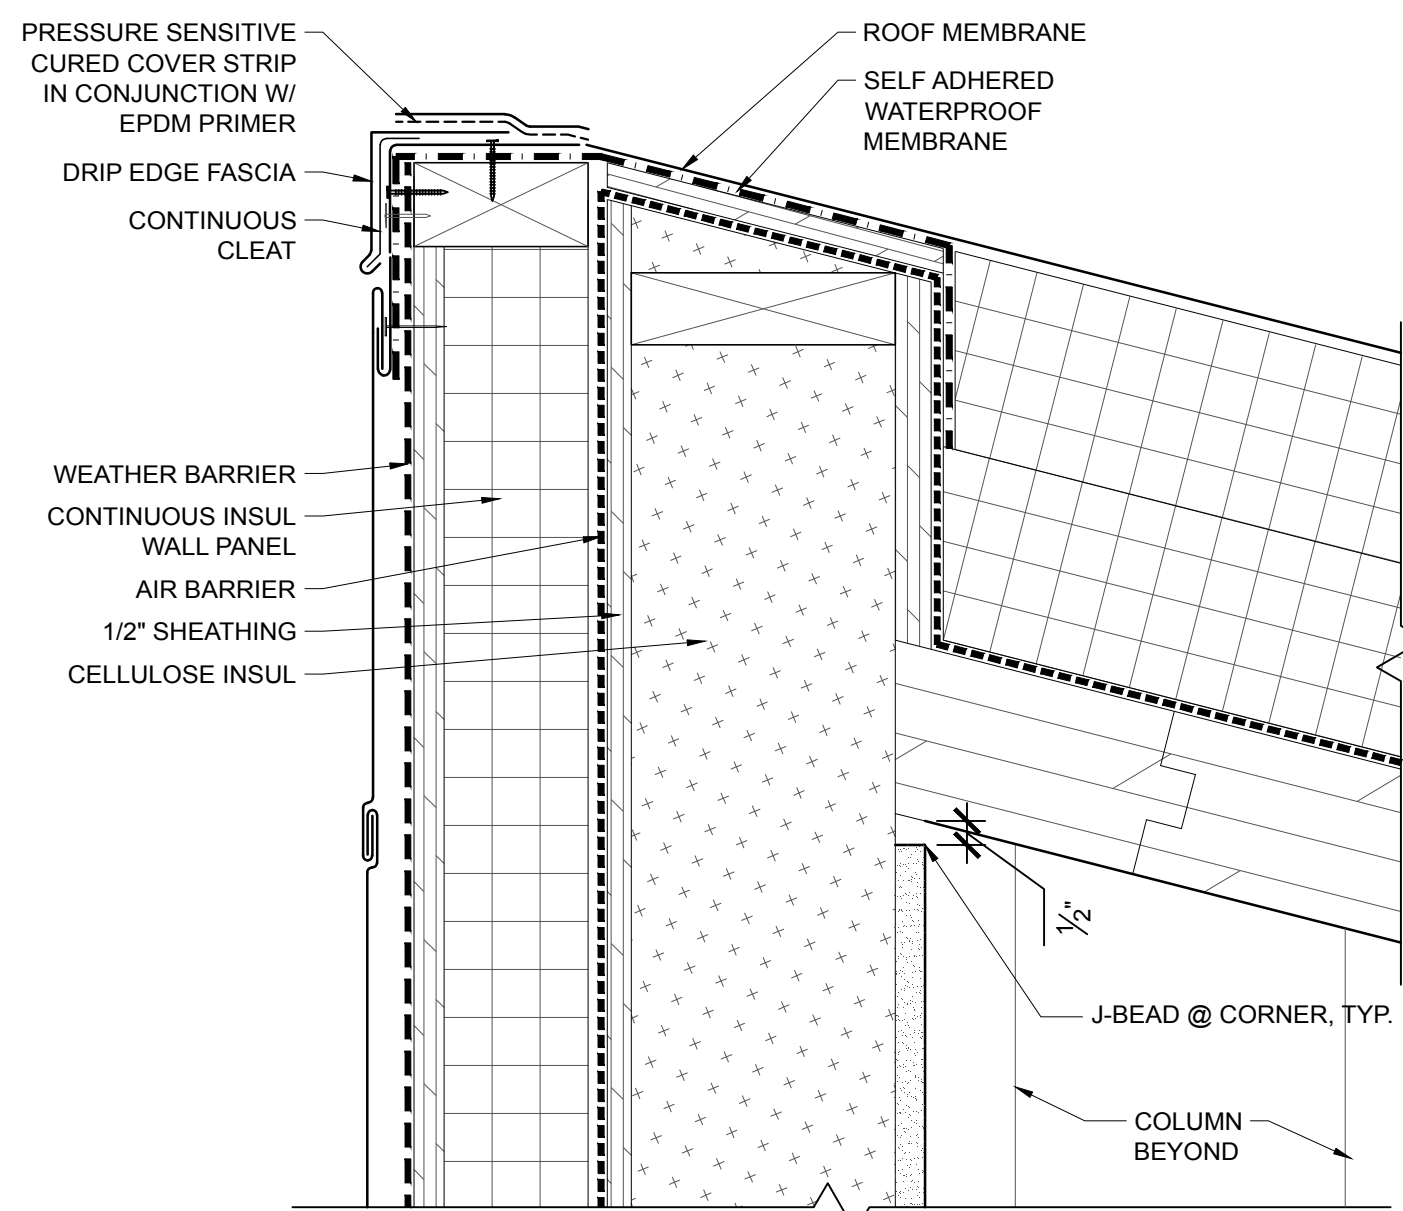


3 CLERESTORY ROOF EDGE AND WALL TERMINATION
SCALE: 3" = 1'-0"

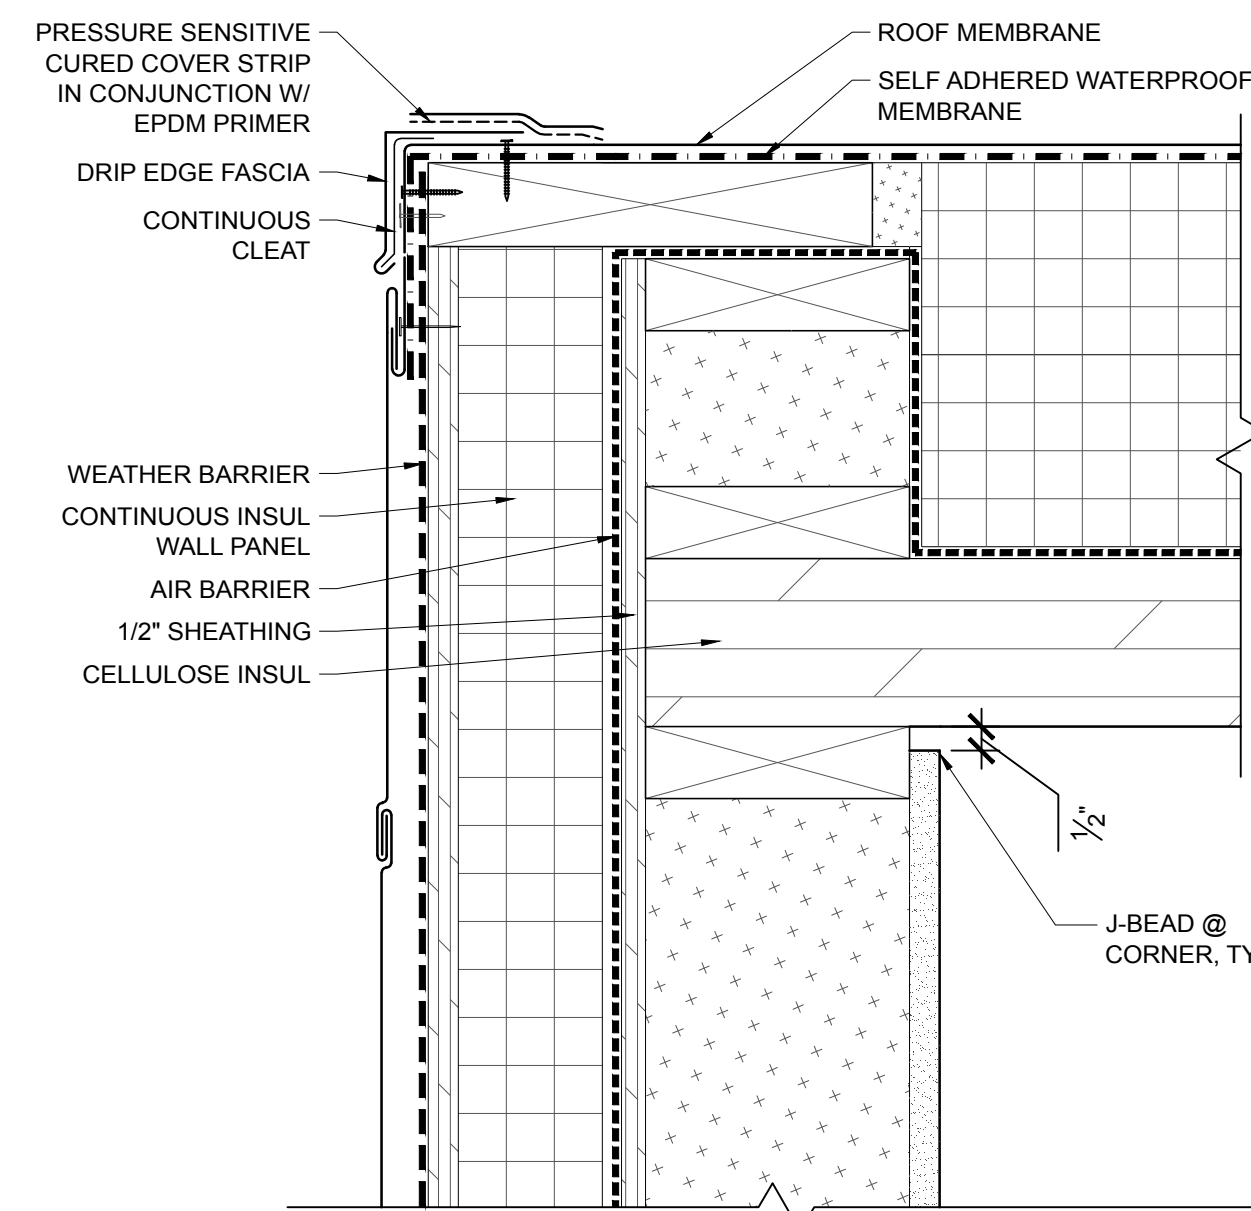


5 CLERESTORY SIDE WALL TERMINATION
SCALE: 3" = 1'-0"

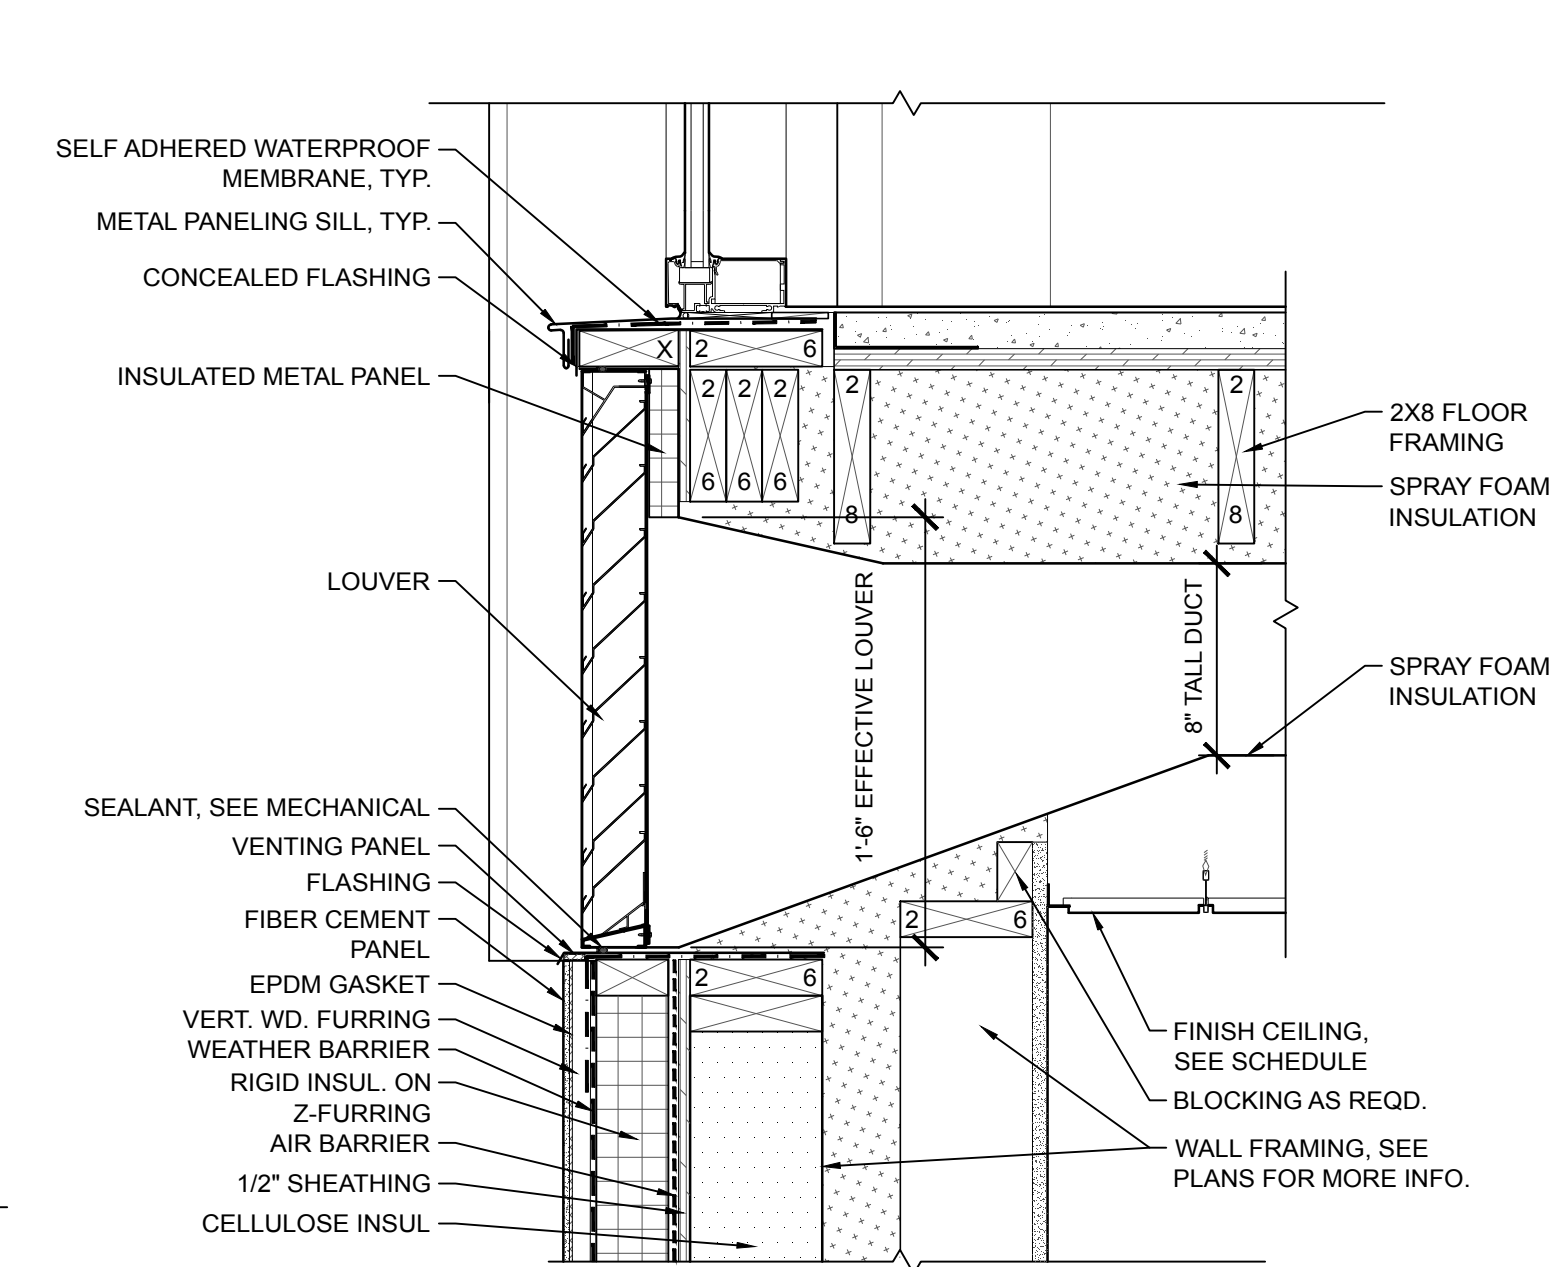


8 LOUVER SECTION DETAIL
SCALE: 1-1/2" = 1'-0"
NOTE: REFER TO MECHANICAL FOR MORE INFO.

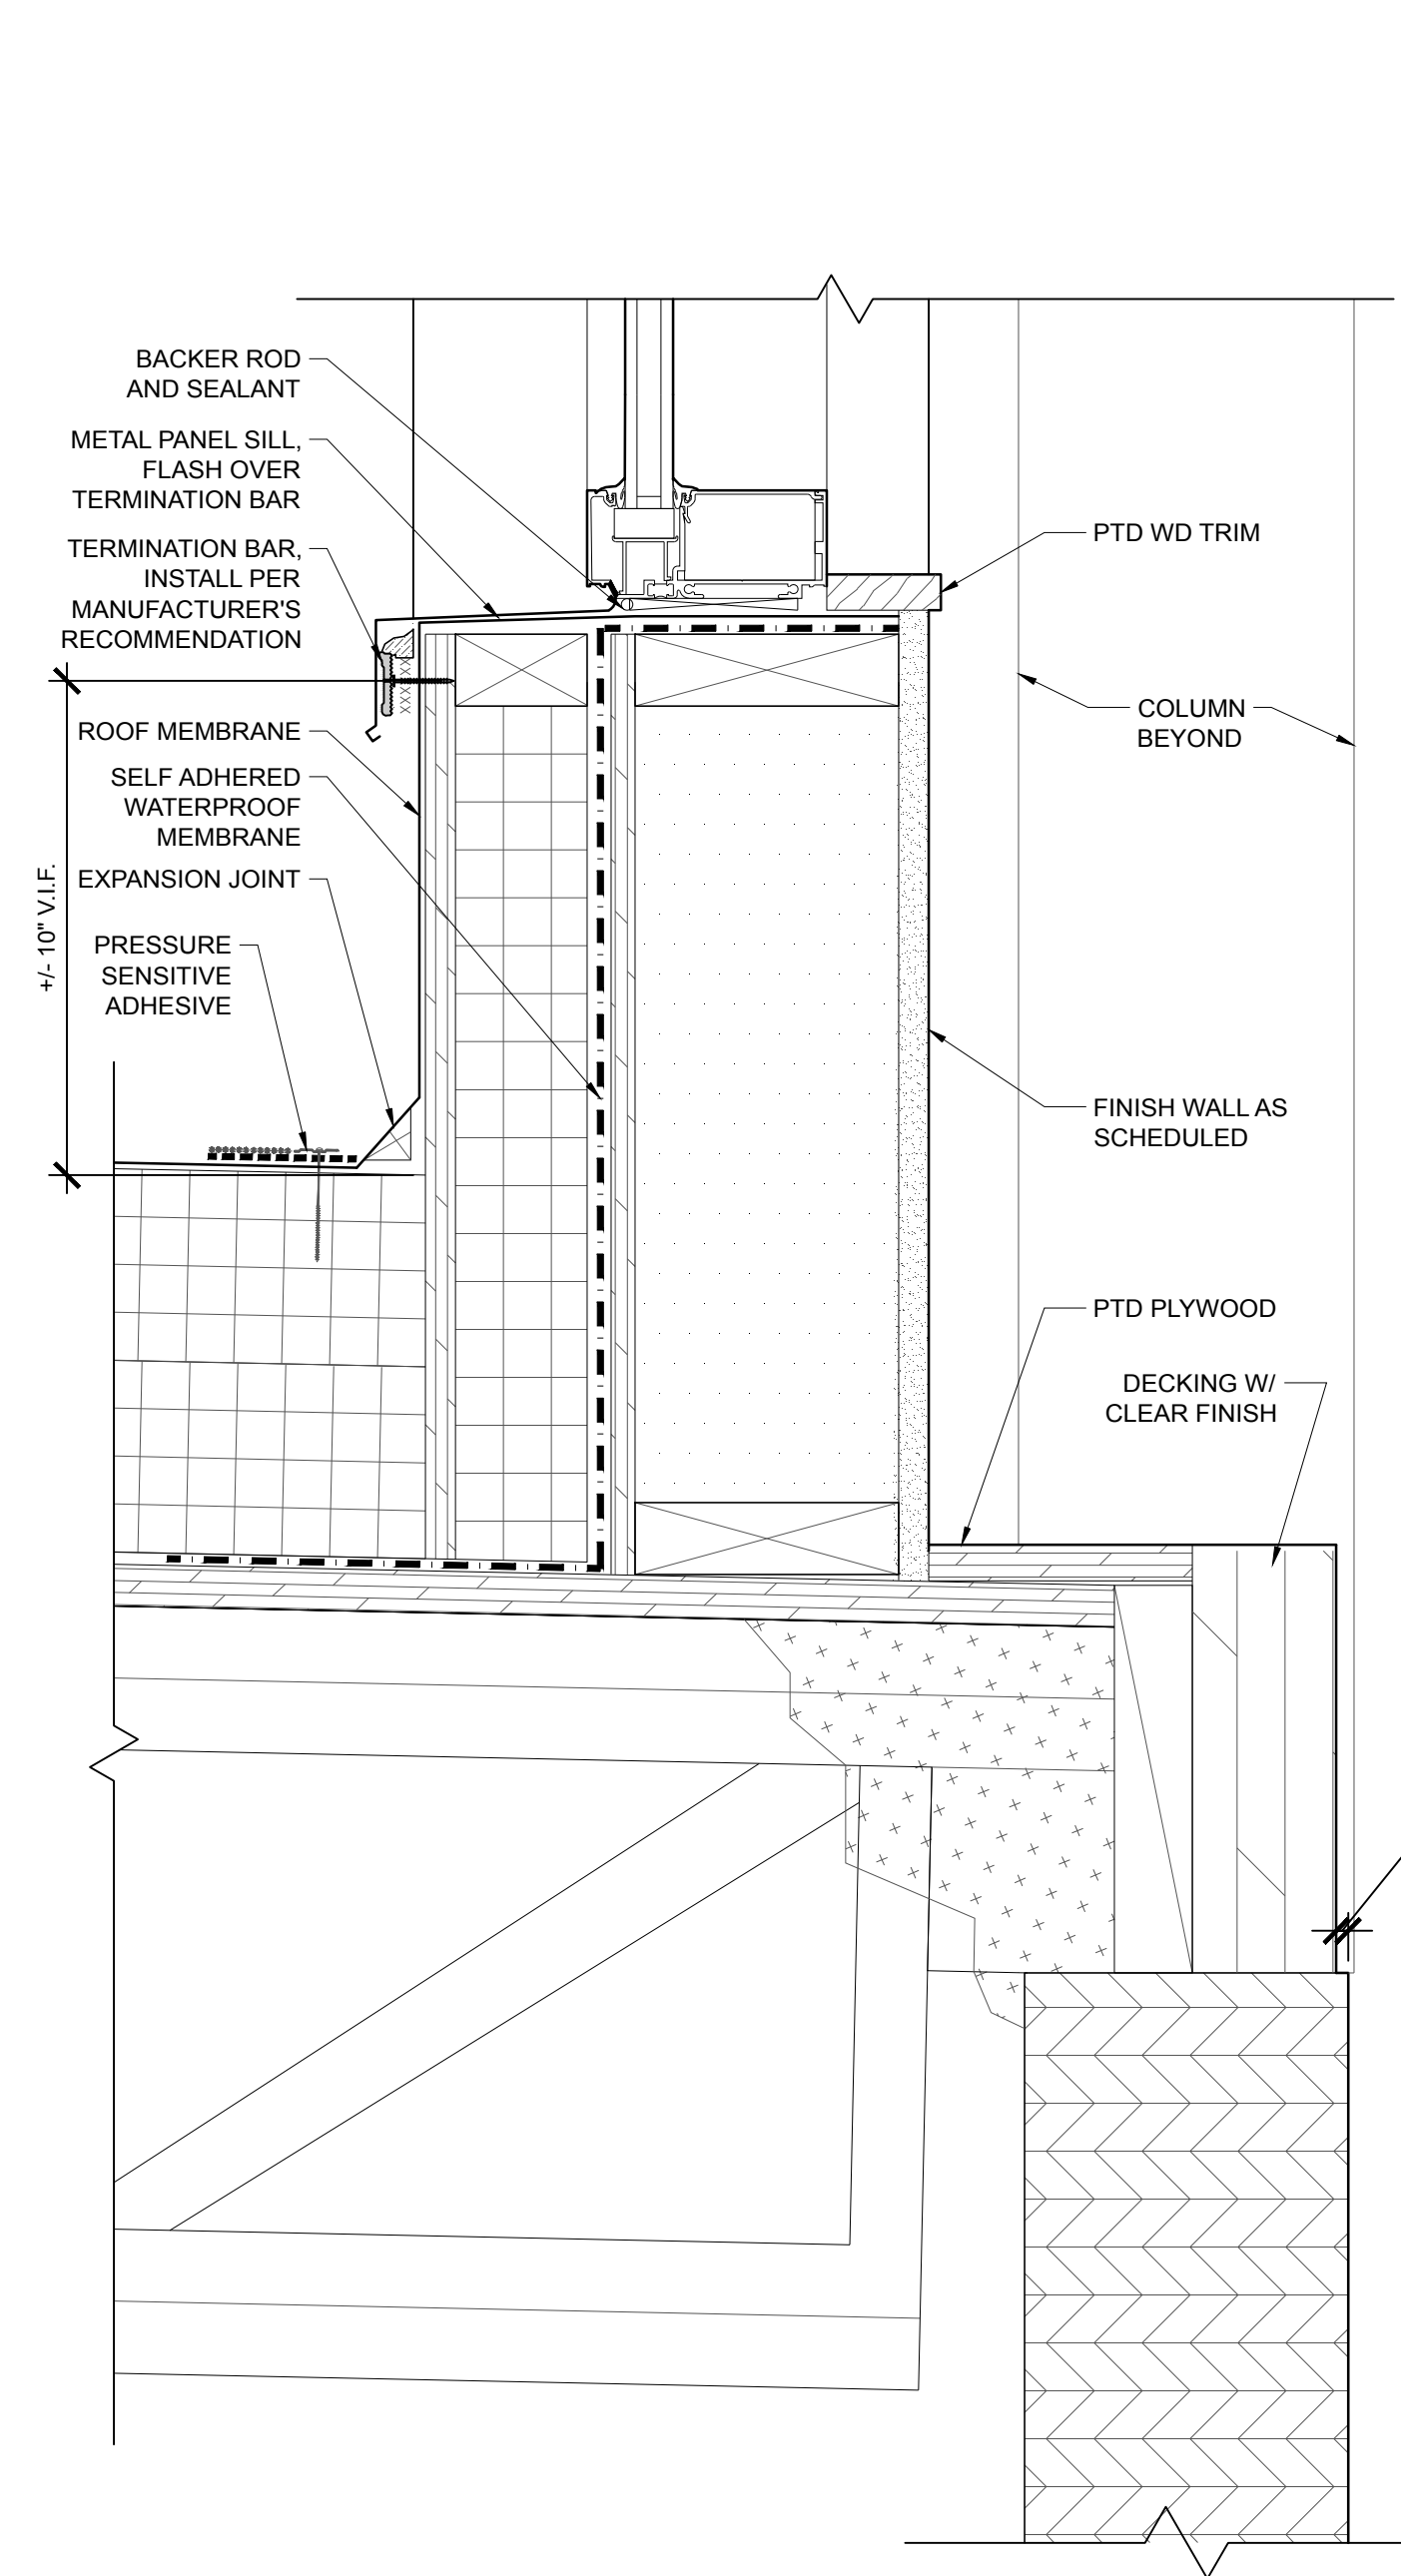


2 CLERESTORY SILL
SCALE: 3" = 1'-0"

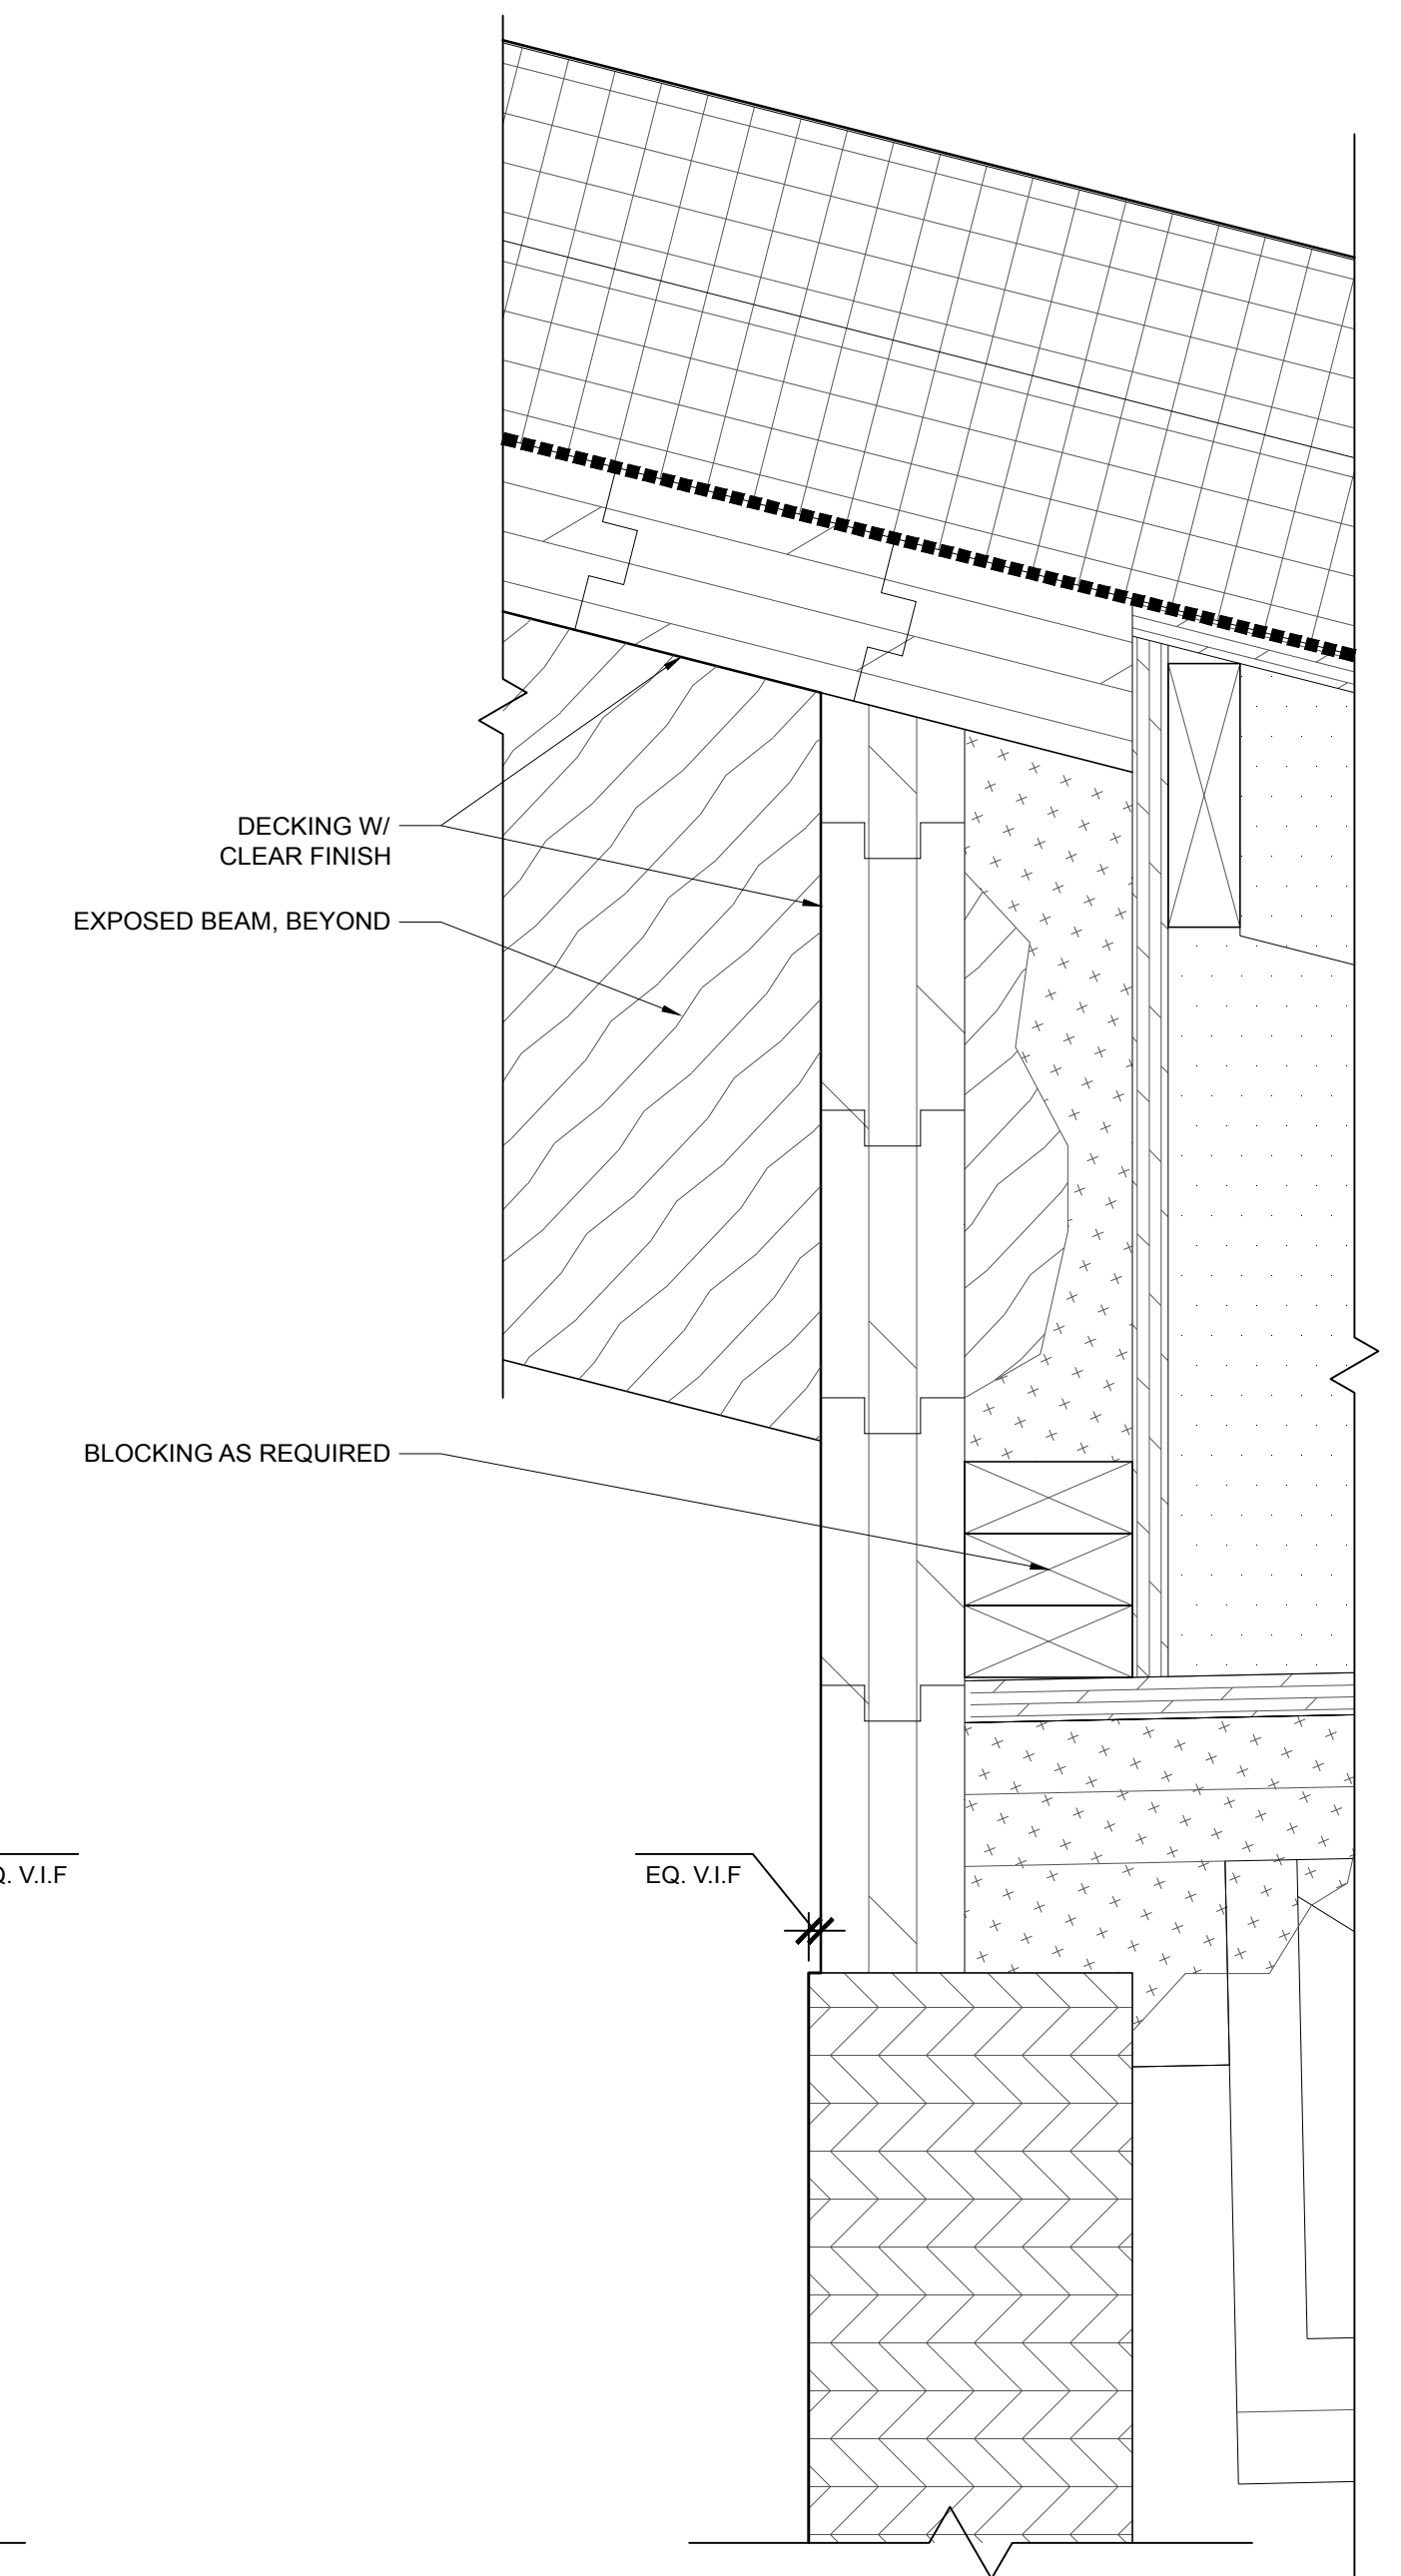


4 CLERESTORY SILL
SCALE: 3" = 1'-0"

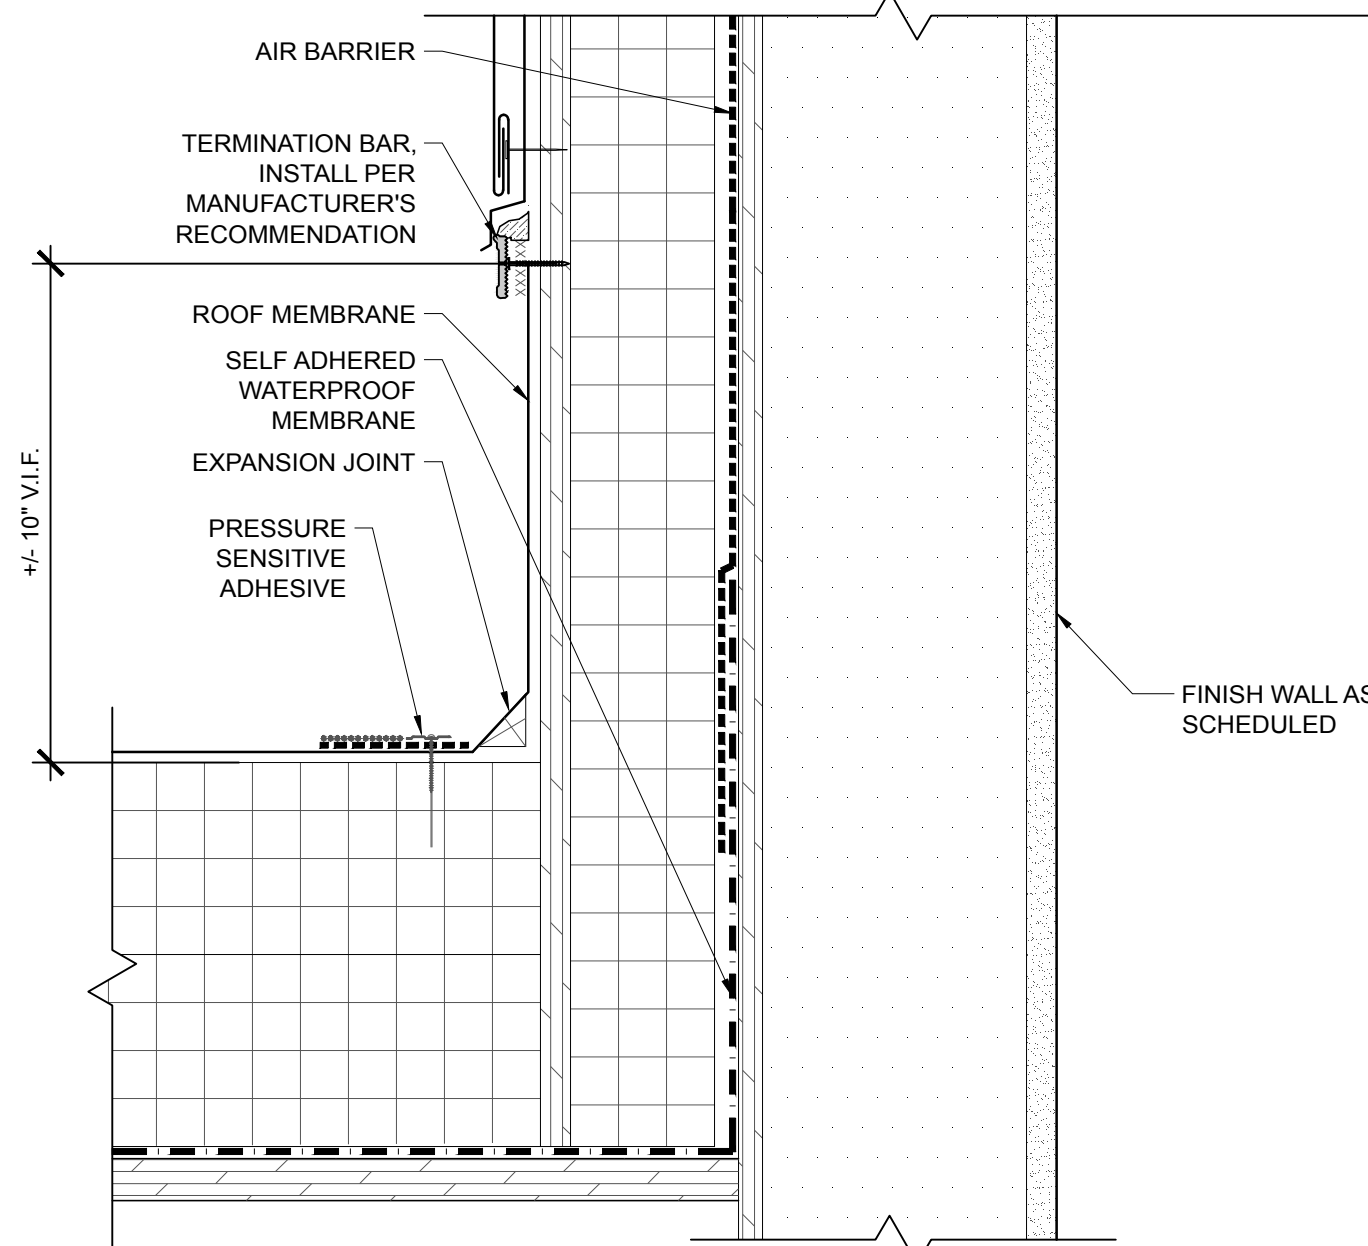

6 CLERESTORY SIDE WALL BASE TERMINATION
SCALE: 3" = 1'-0"

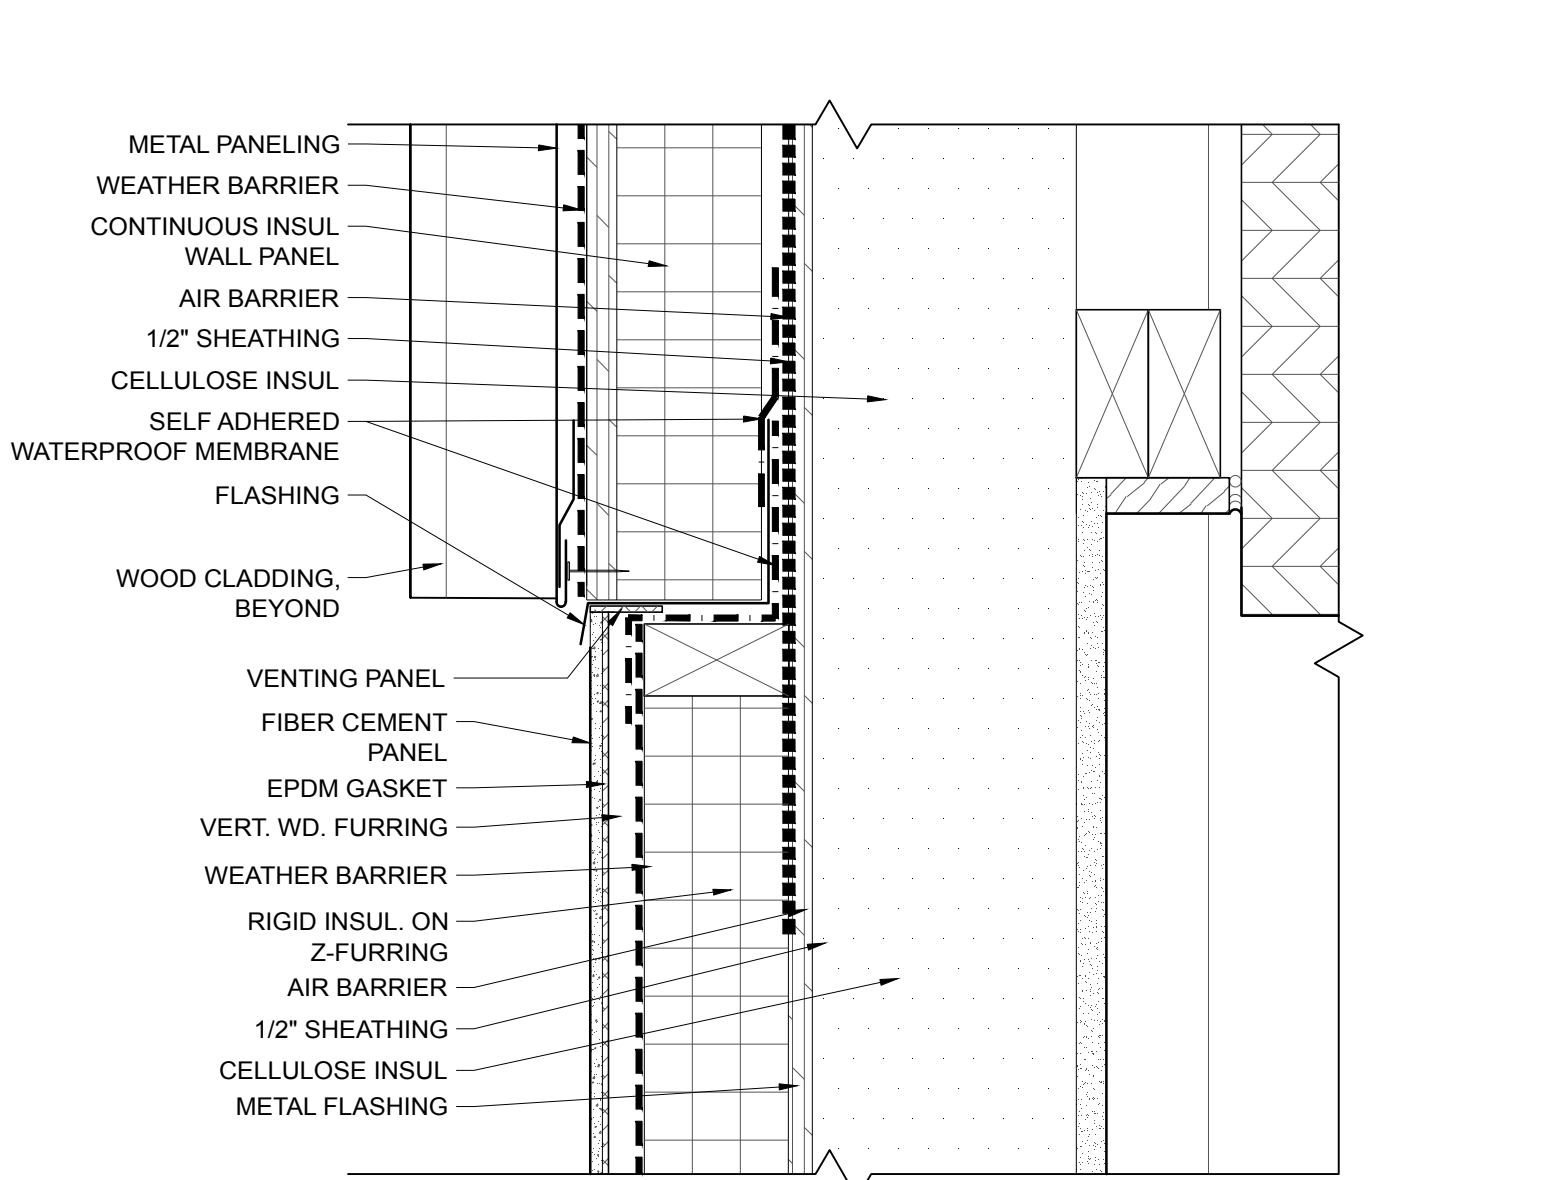

9 METAL PANELING @ FIBER CEMENT PANEL
SCALE: 3" = 1'-0"

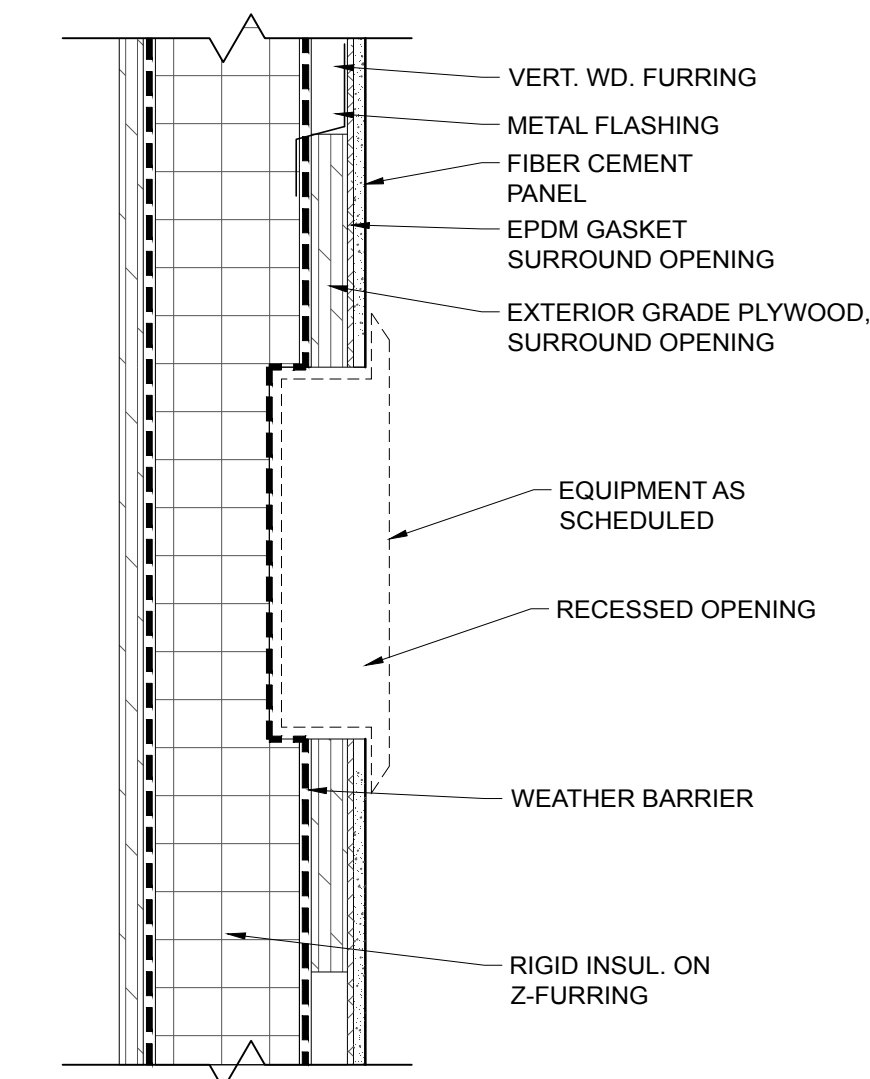


10 DETAIL OF EQUIPMENT IN RAINSCREEN, TYP.
SCALE: 3" = 1'-0"



75 York Street
Portland, Maine 04101
simonsarchitects.com
207.772.4656

PROJECT NAME:
PATRONS OXFORD OFFICES
97 TECHNOLOGY PARK DRIVE
PORTLAND, MAINE 04102
UNITED STATES OF AMERICA

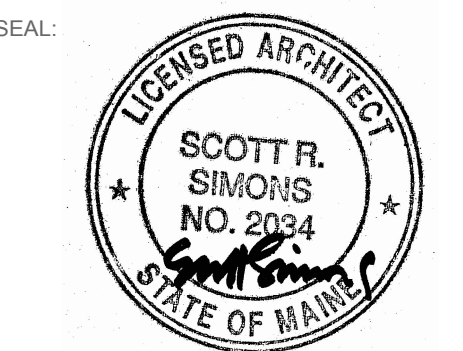

THIS DRAWING IS THE PROPERTY OF SCOTT SIMONS ARCHITECTS (SSA) AND IS NOT TO BE COPIED OR REPRODUCED IN PART OR WHOLE. 2016 © SCOTT SIMONS ARCHITECTS, LLC

REVISION:

NO.	DATE
1	DATE
2	DATE
3	DATE
4	DATE
5	DATE
6	DATE

DATE OF ISSUE: 14 JANUARY 2016
PROJECT NUMBER: 2105-0100 PATRONS OXFORD
STATUS: CONSTRUCTION DOCUMENTS

SECTION DETAILS