


THIS DRAWING IS THE PROPERTY OF SCOTT SIMONS ARCHITECTS (SSA) AND IS NOT TO BE COPIED OR REPRODUCED IN PART OR WHOLE 2016 © SCOTT SIMONS ARCHITECTS, LLC

REVISION:	DATE
1	DATE
2	DATE
3	DATE
4	DATE
5	DATE
6	DATE


DATE OF ISSUE: 14 JANUARY 2016
PROJECT NUMBER: 2105-0100 PATRONS OXFORD
STATUS: CONSTRUCTION DOCUMENTS

INTERIOR ELEVATIONS


A525

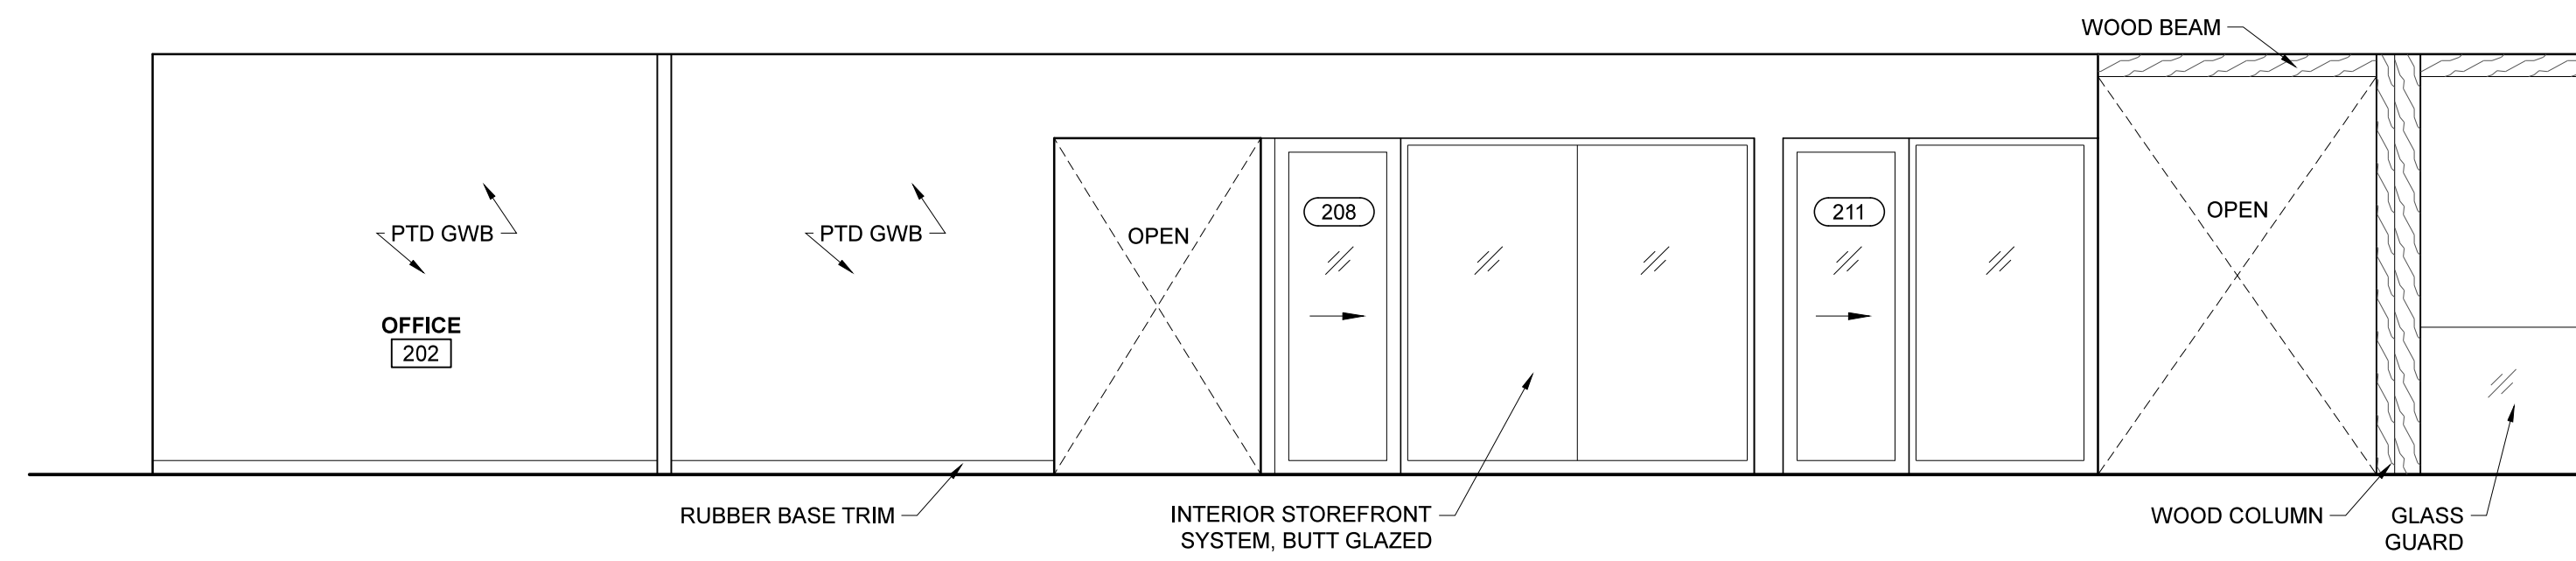


1 WEST CORE ELEVATION 1
SCALE: 1/4" = 1'-0"

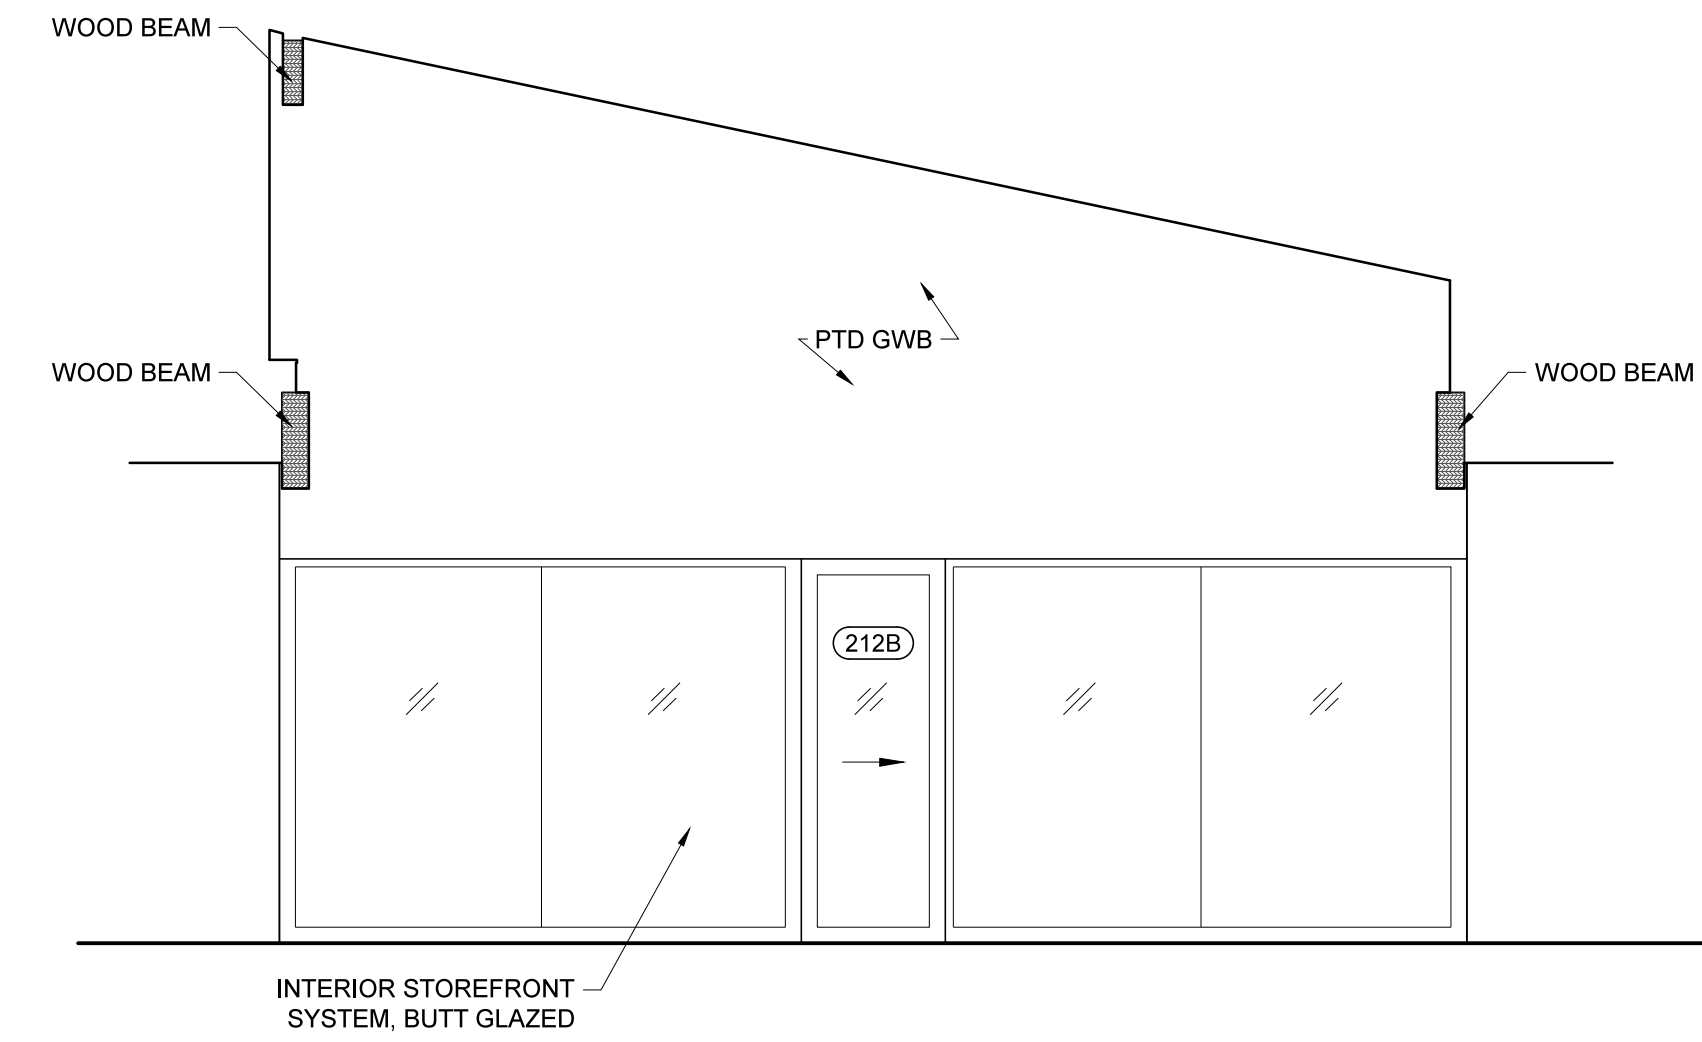


2 WEST CORE ELEVATION 2
SCALE: 1/4" = 1'-0"

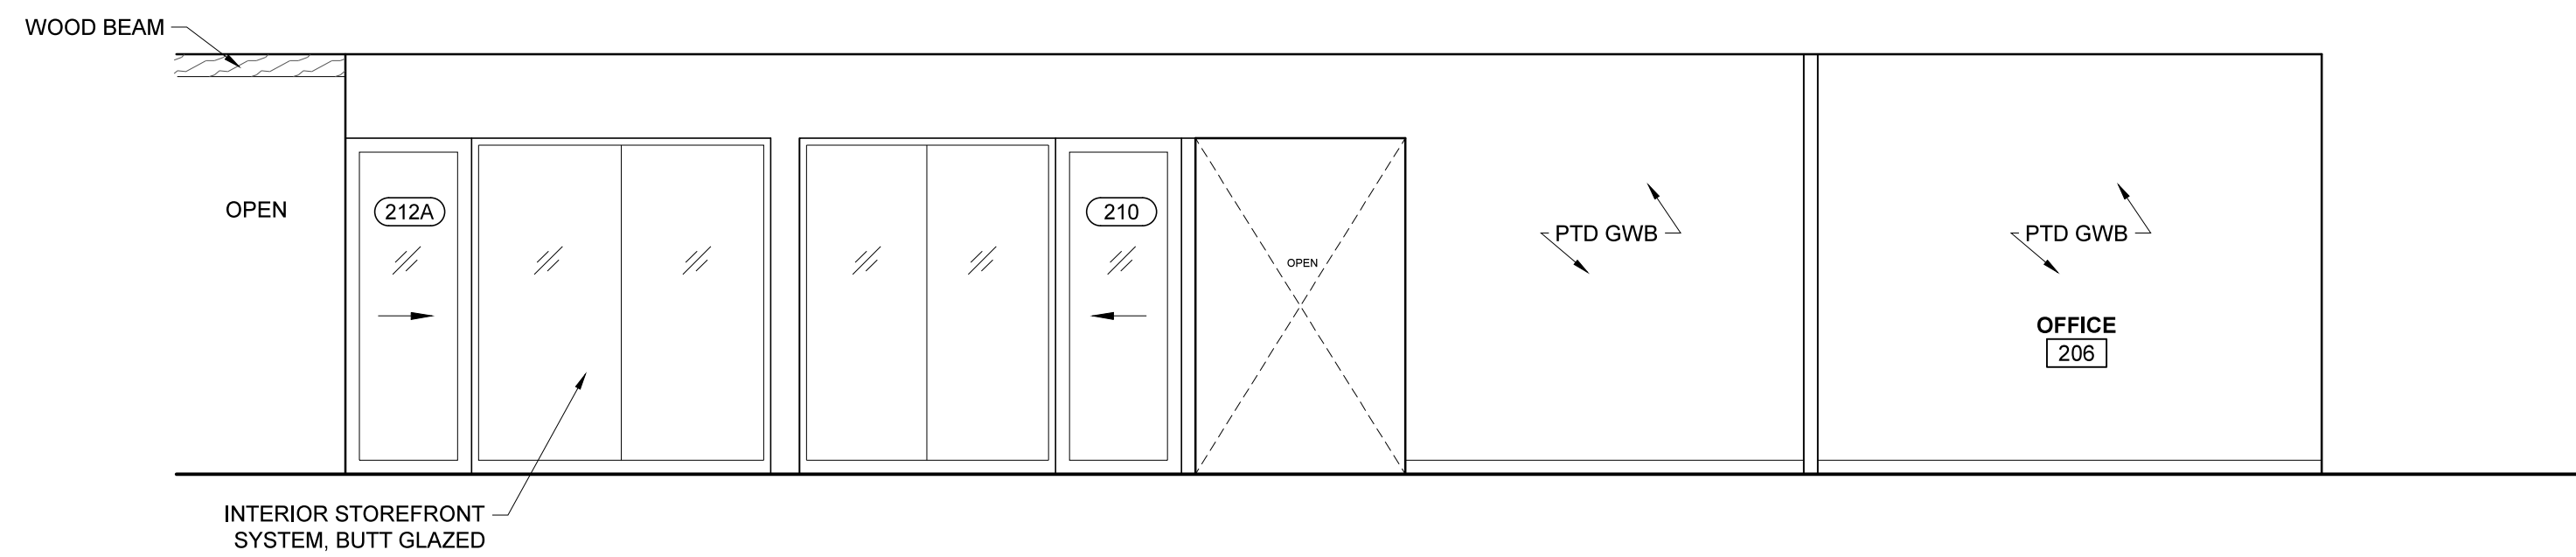


3 WEST CORE ELEVATION 3
SCALE: 1/4" = 1'-0"

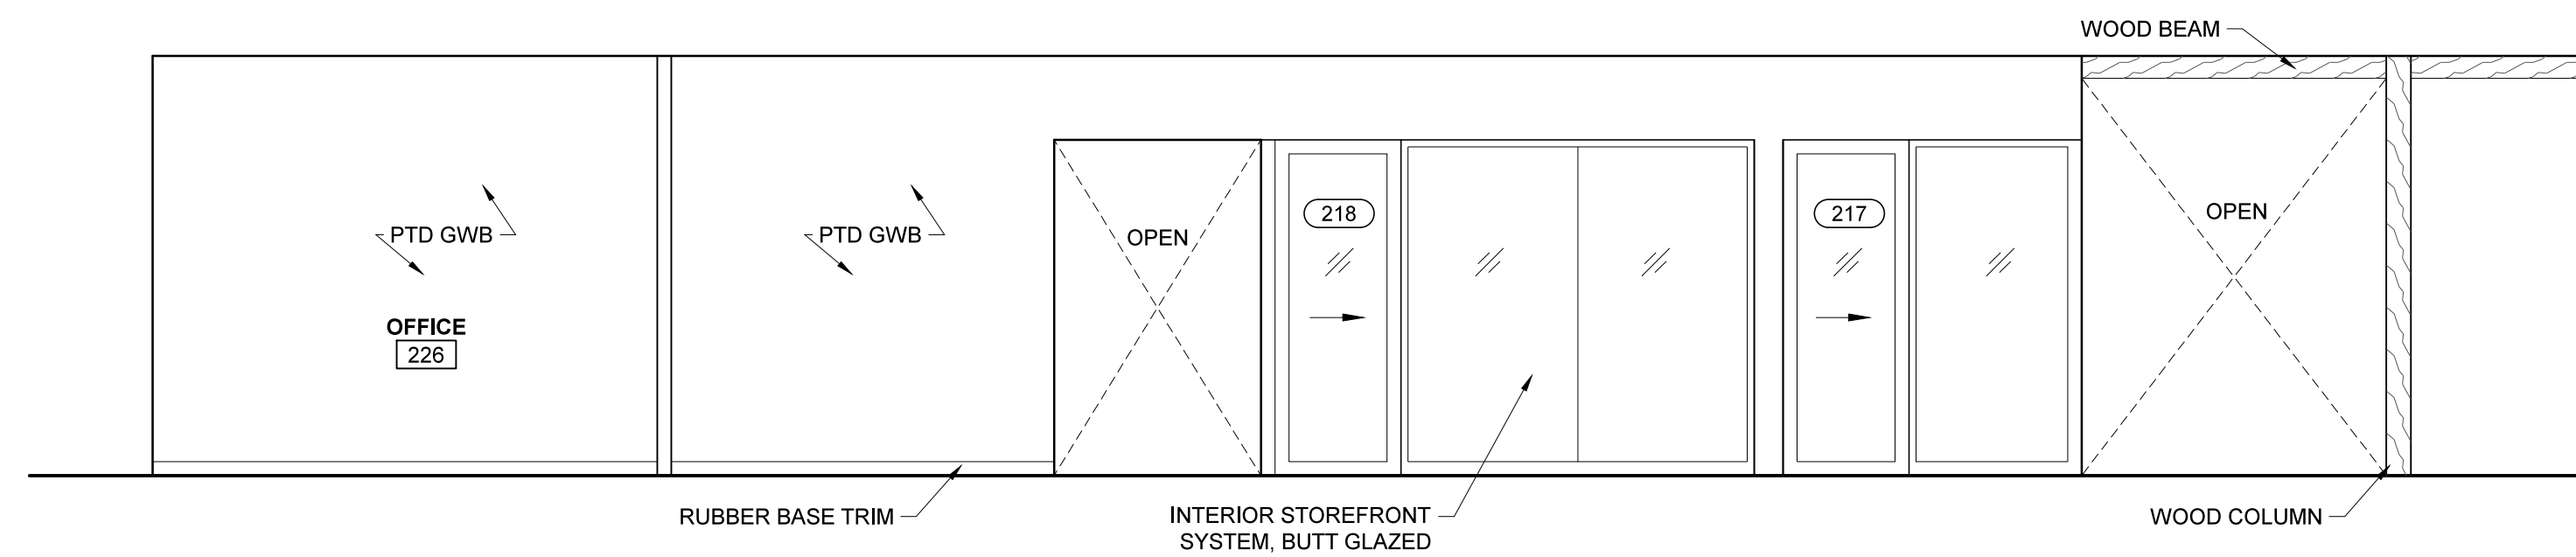

4 EAST CORE ELEVATION 1
SCALE: 1/4" = 1'-0"

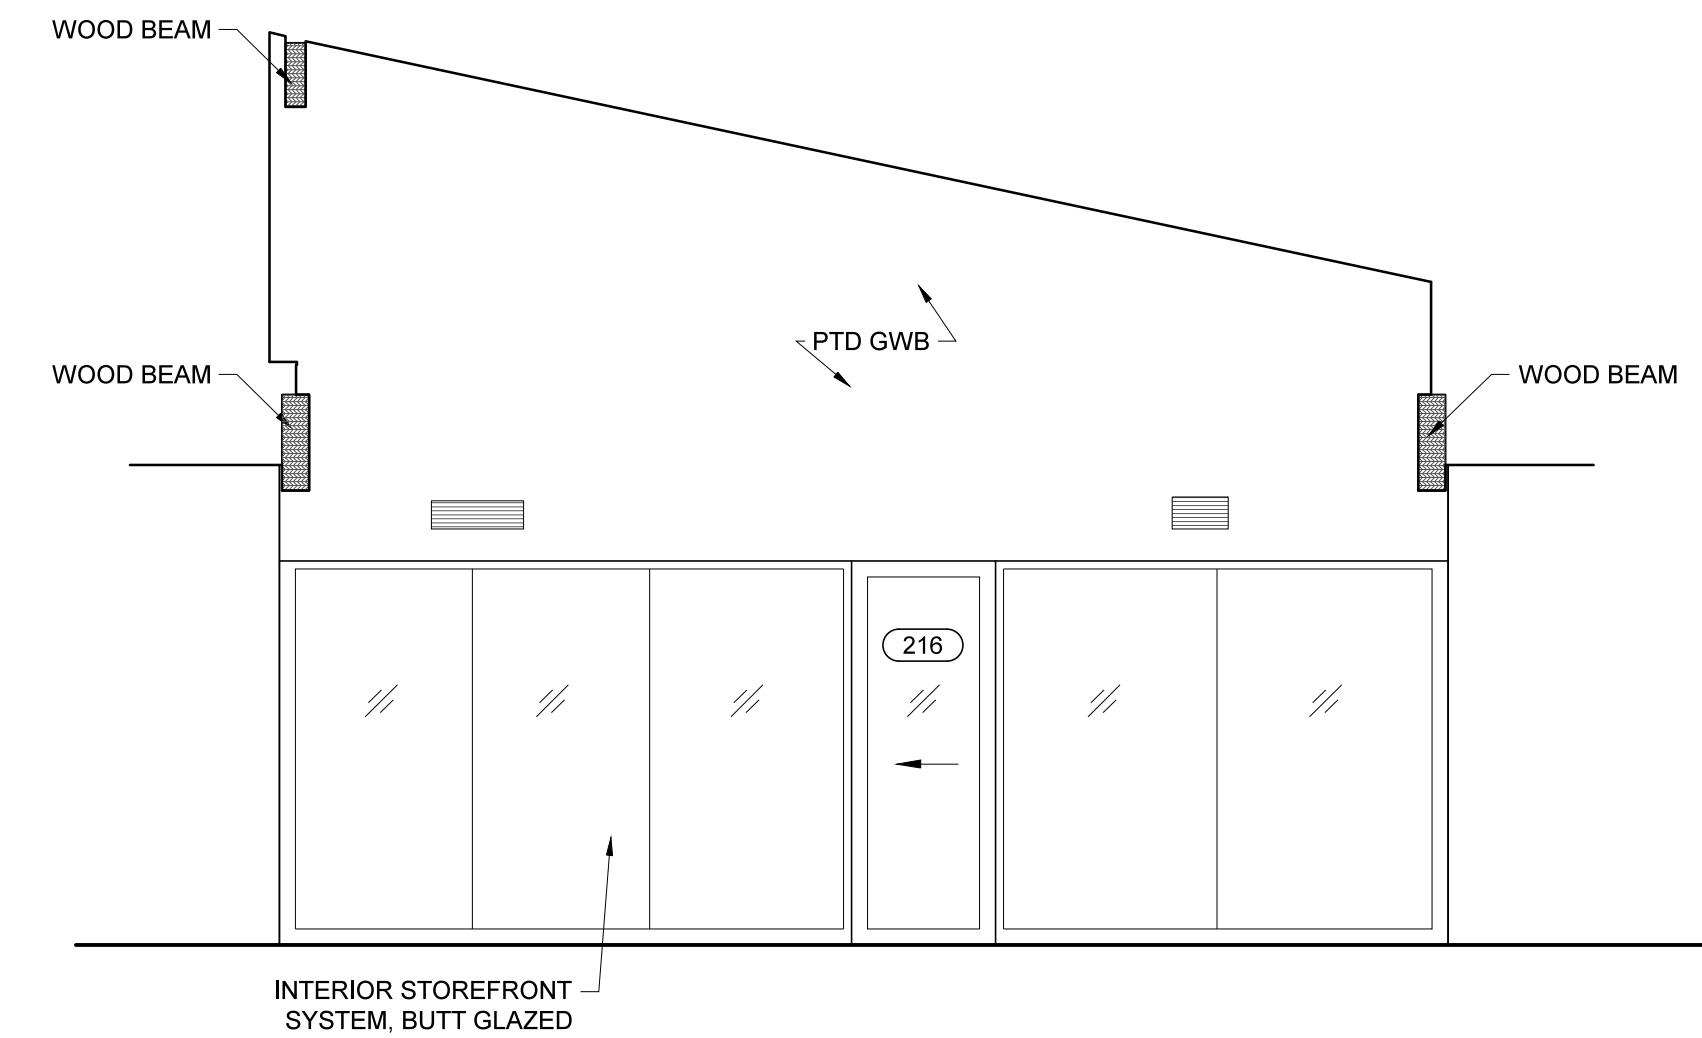

5 EAST CORE ELEVATION 2
SCALE: 1/4" = 1'-0"

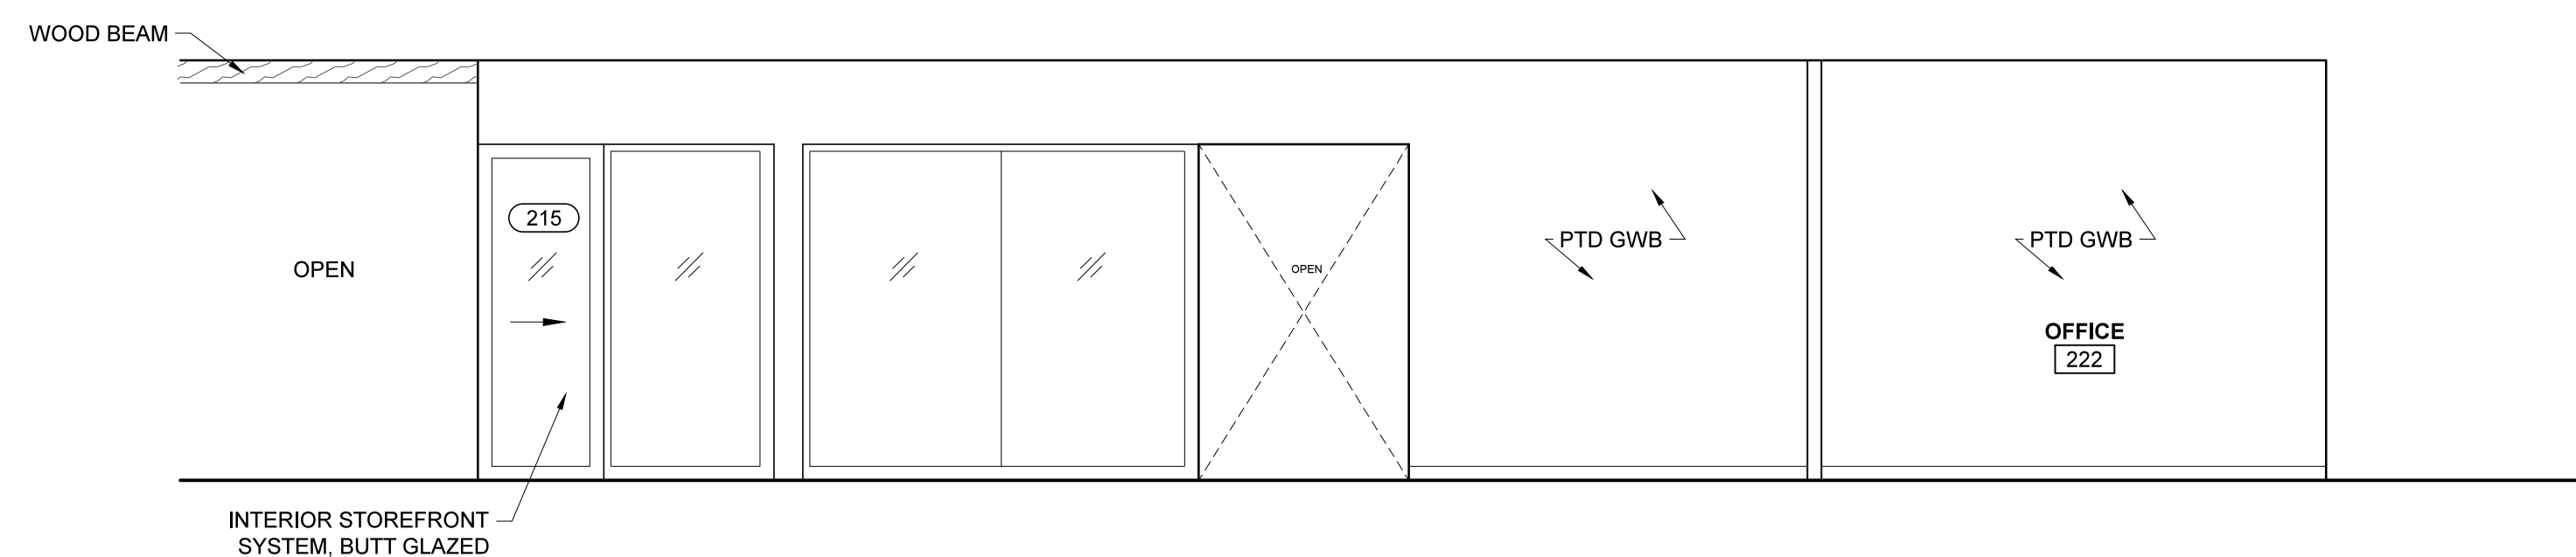

6 EAST CORE ELEVATION 3
SCALE: 1/4" = 1'-0"