

SIDE VIEW

MANUFACTURER'S RECOMMENDATIONS

FOUNDATION RECOMMENDATIONS PER THE IBC2009, ASCE 7- 05, AND BASED ON THE FOLLOWING ASSUMPTIONS:

- EXPOSURE B
- 2,500 PSI CONCRETE
- 8" SCH80 STEEL PIPE
- 100 MPH MAXIMUM WIND SPEEDS
- SOIL TYPE 2
- SOIL IS UNDISTURBED AROUND FOOTINGS
- 45° MAXIMUM TILT
- 50 PSF MAX. GROUND SNOW LOAD
- WEST DOWNWARD SLOPE OF 20° (SEE SHT. 3)




DIRECT POWER AND WATER

4000 VASSAR DRIVE NE
ALBUQUERQUE, NEW MEXICO 87107

TITLE: **TPM12-G-LG270S1K-HWV-SSH**

CUSTOMER:	REVISION ENERGY	DRAWN BY: WILL G.	DATE: 12-31-14
		ENGINEER: J.R.	SHEET: 1 OF 3
PROJECT:	EASTMAN CORNER SOLAR FARM		THIS DRAWING IS THE PROPERTY OF DPW SOLAR, AND CANNOT BE USED, COPIED, OR DISCLOSED WITHOUT PERMISSION. DO NOT SCALE DRAWING

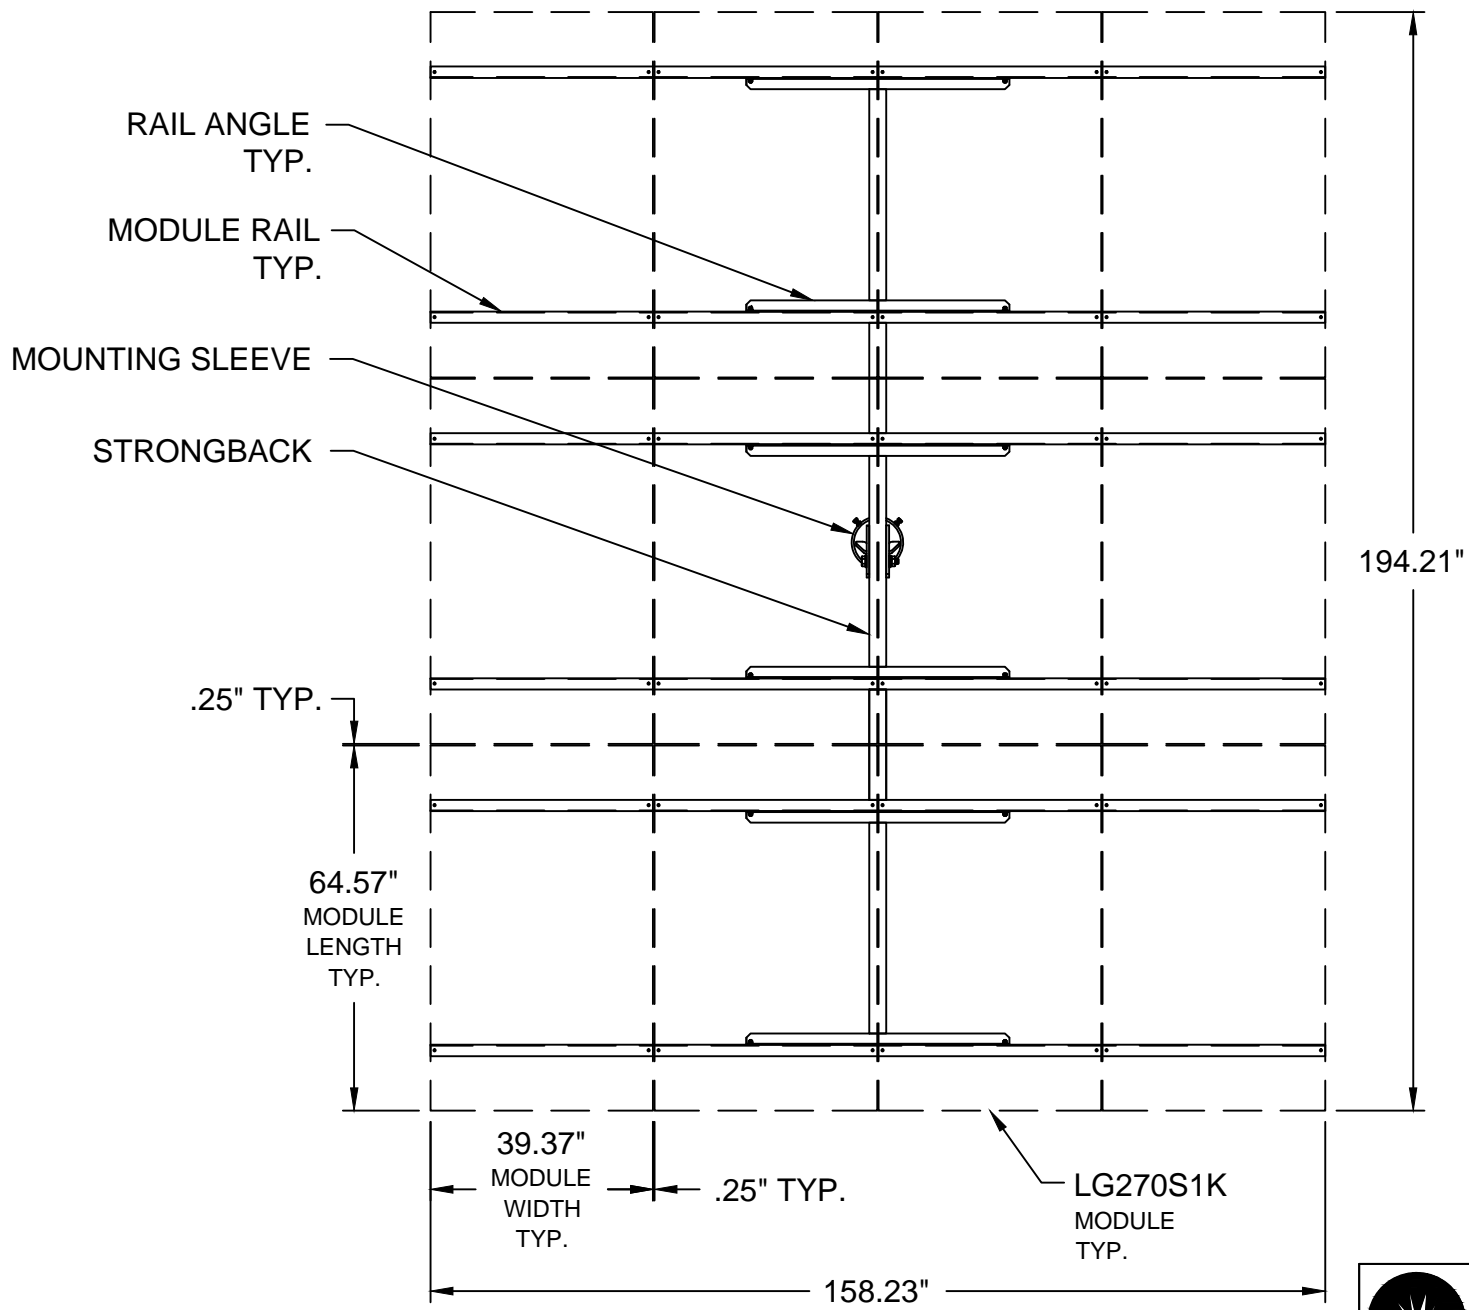


TOP VIEW
(PARTIAL)



DIRECT POWER AND WATER
4000 VASSAR DRIVE NE
ALBUQUERQUE, NEW MEXICO 87107

TITLE: **TPM12-G-LG270S1K-HWV-SSH**

CUSTOMER: REVISION ENERGY	DRAWN BY: WILL G.	DATE: 12-31-14
	ENGINEER: J.R.	SHEET: 2 OF 3
PROJECT: EASTMAN CORNER SOLAR FARM	THIS DRAWING IS THE PROPERTY OF DPW SOLAR, AND CANNOT BE USED, COPIED, OR DISCLOSED WITHOUT PERMISSION. DO NOT SCALE DRAWING	

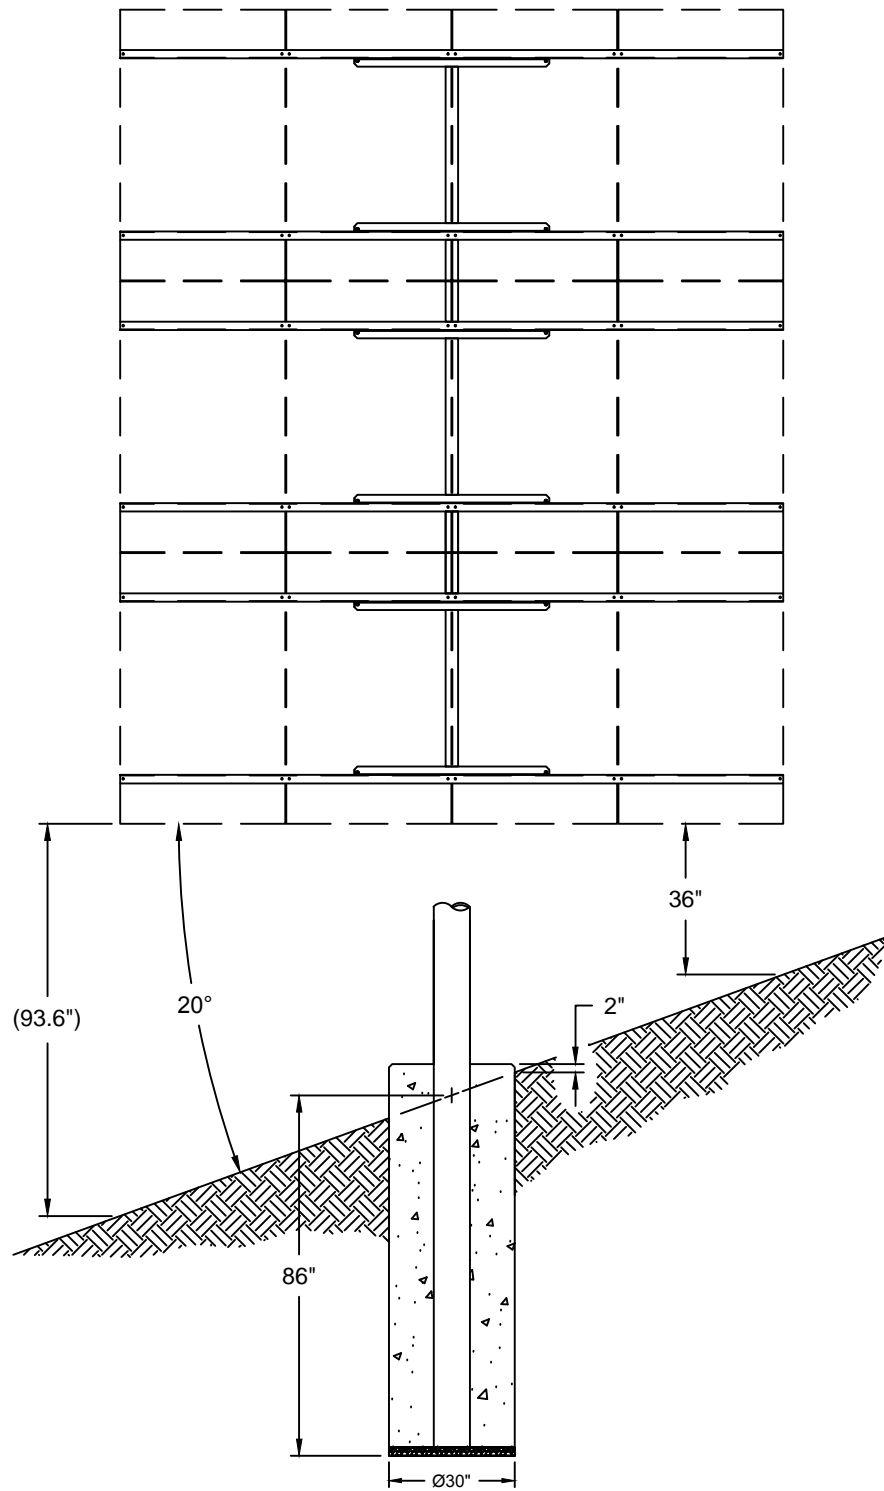

FRONT VIEW
(PARTIAL)



DIRECT POWER AND WATER
 4000 VASSAR DRIVE NE
 ALBUQUERQUE, NEW MEXICO 87107

TITLE: **TPM12-G-LG270S1K-HWV-SSH**

CUSTOMER:

REVISION
ENERGY

DRAWN BY:

WILL G.

DATE:

12-31-14

ENGINEER:

J.R.

SHEET:

3 OF 3

PROJECT:

EASTMAN CORNER
SOLAR FARM

THIS DRAWING IS THE PROPERTY OF DPW SOLAR,
 AND CANNOT BE USED, COPIED, OR DISCLOSED WITHOUT PERMISSION.
DO NOT SCALE DRAWING