


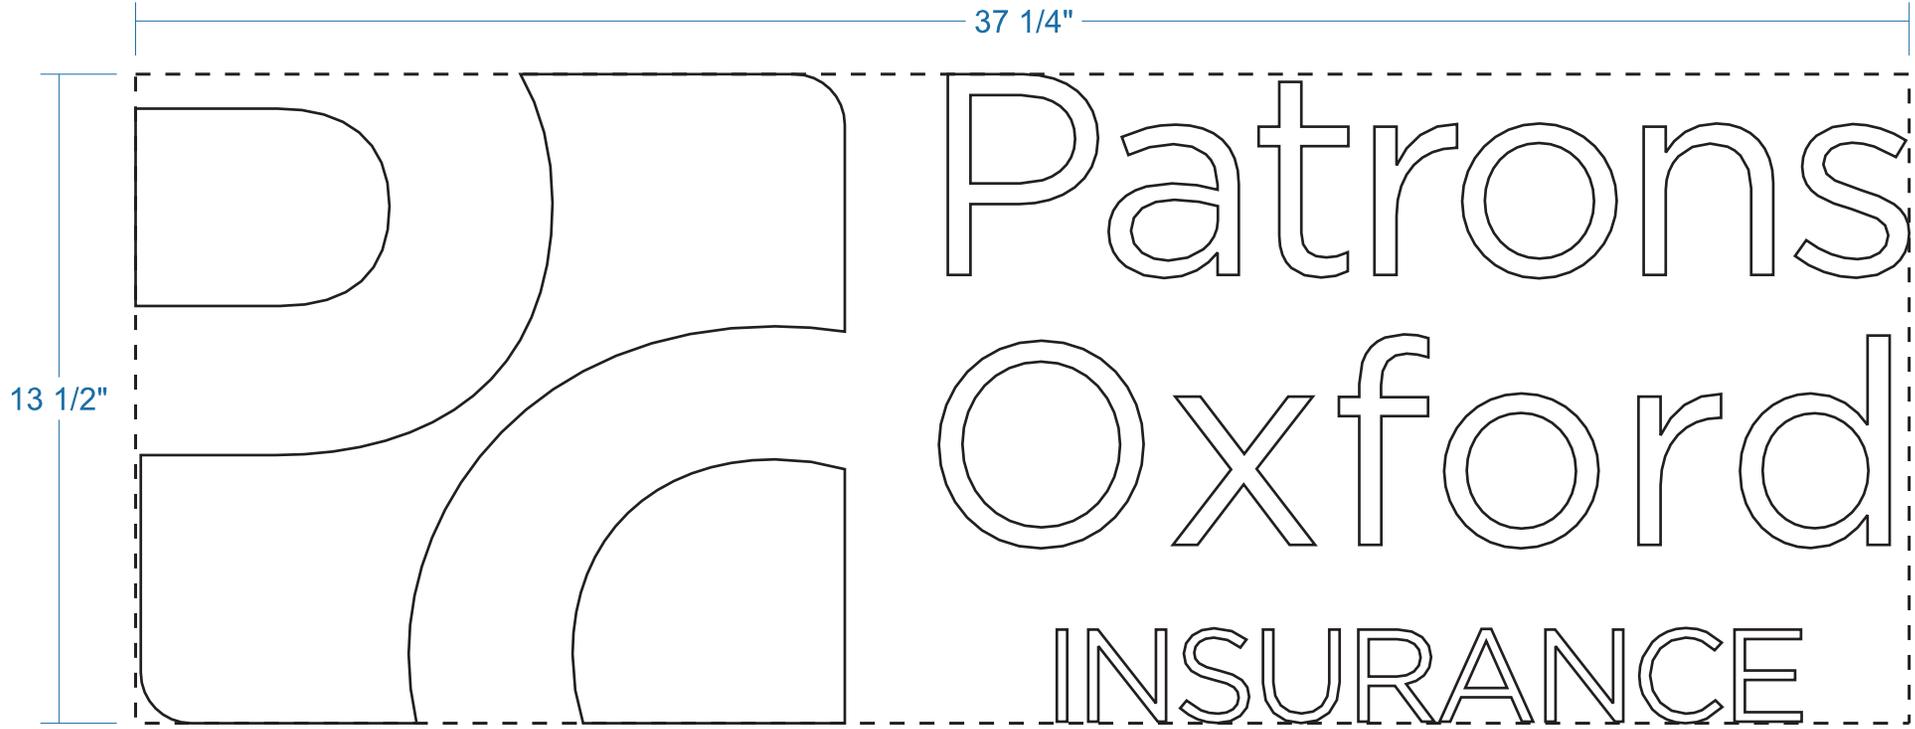

(2) SETS OF 1/2" BRUSHED ALUMINUM STUD MOUNTED LETTERS W/ 1/2" STANDOFFS



40A Manson Libby Road
 Scarborough, ME 04074
 Phone: 207-396-6111
 Fax: 207-396-6435

CLIENT	
ADDRESS	Portland Tech Park Rand Road Portland, Maine 04102

DRAWING NAME	DATE
Freestanding Sign.cdr	02/02/2017
SALES PERSON	DESIGNER
	Rayla
CLIENT SIGNATURE & APPROVAL DATE	

DATE	REVISION HISTORY

THIS DESIGN IS THE EXCLUSIVE PROPERTY OF BURR SIGNS. ALL PRODUCTION AND REPRODUCTION RIGHTS ARE RESERVED BY US.

THIS PRINT HAS BEEN DESIGNED FOR YOUR PERSONAL USE. IT MAY NOT BE SUBMITTED, USED OR EXHIBITED OUTSIDE OF YOUR COMPANY OR ORGANIZATION WITHOUT THE EXPRESSED WRITTEN PERMISSION OF BURR SIGNS.