

**CIVIL DETAILS 2**

REV	DESCRIPTION	DATE
1	DESIGNED BY: ACA/JUS	
2	CHECKED BY: DAS	
3	DRAWN BY: JBC	





DESIGNED BY: ACA/JUS  
CHECKED BY: DAS  
DRAWN BY: JBC

DATE: 10/2/2015

PROJECT: PORTLAND TECHNOLOGY PARK UPDATE & LCE 4 DEVELOPMENT

SCALE: AS NOTED

SHEET: 13 OF 17

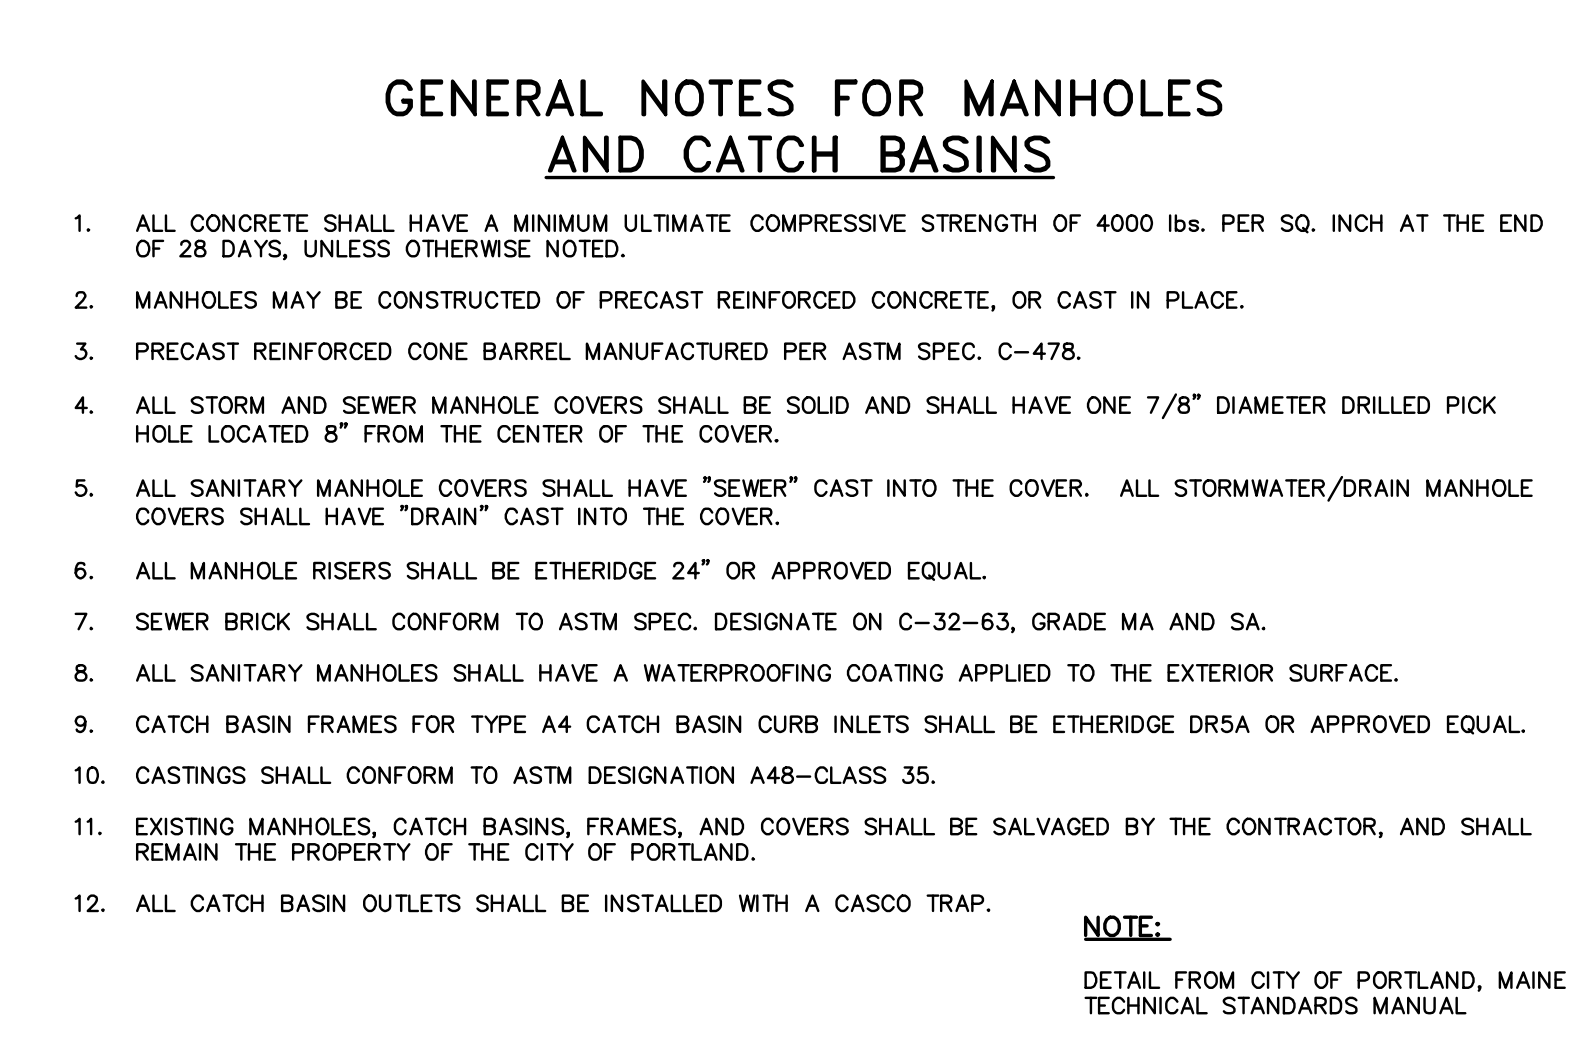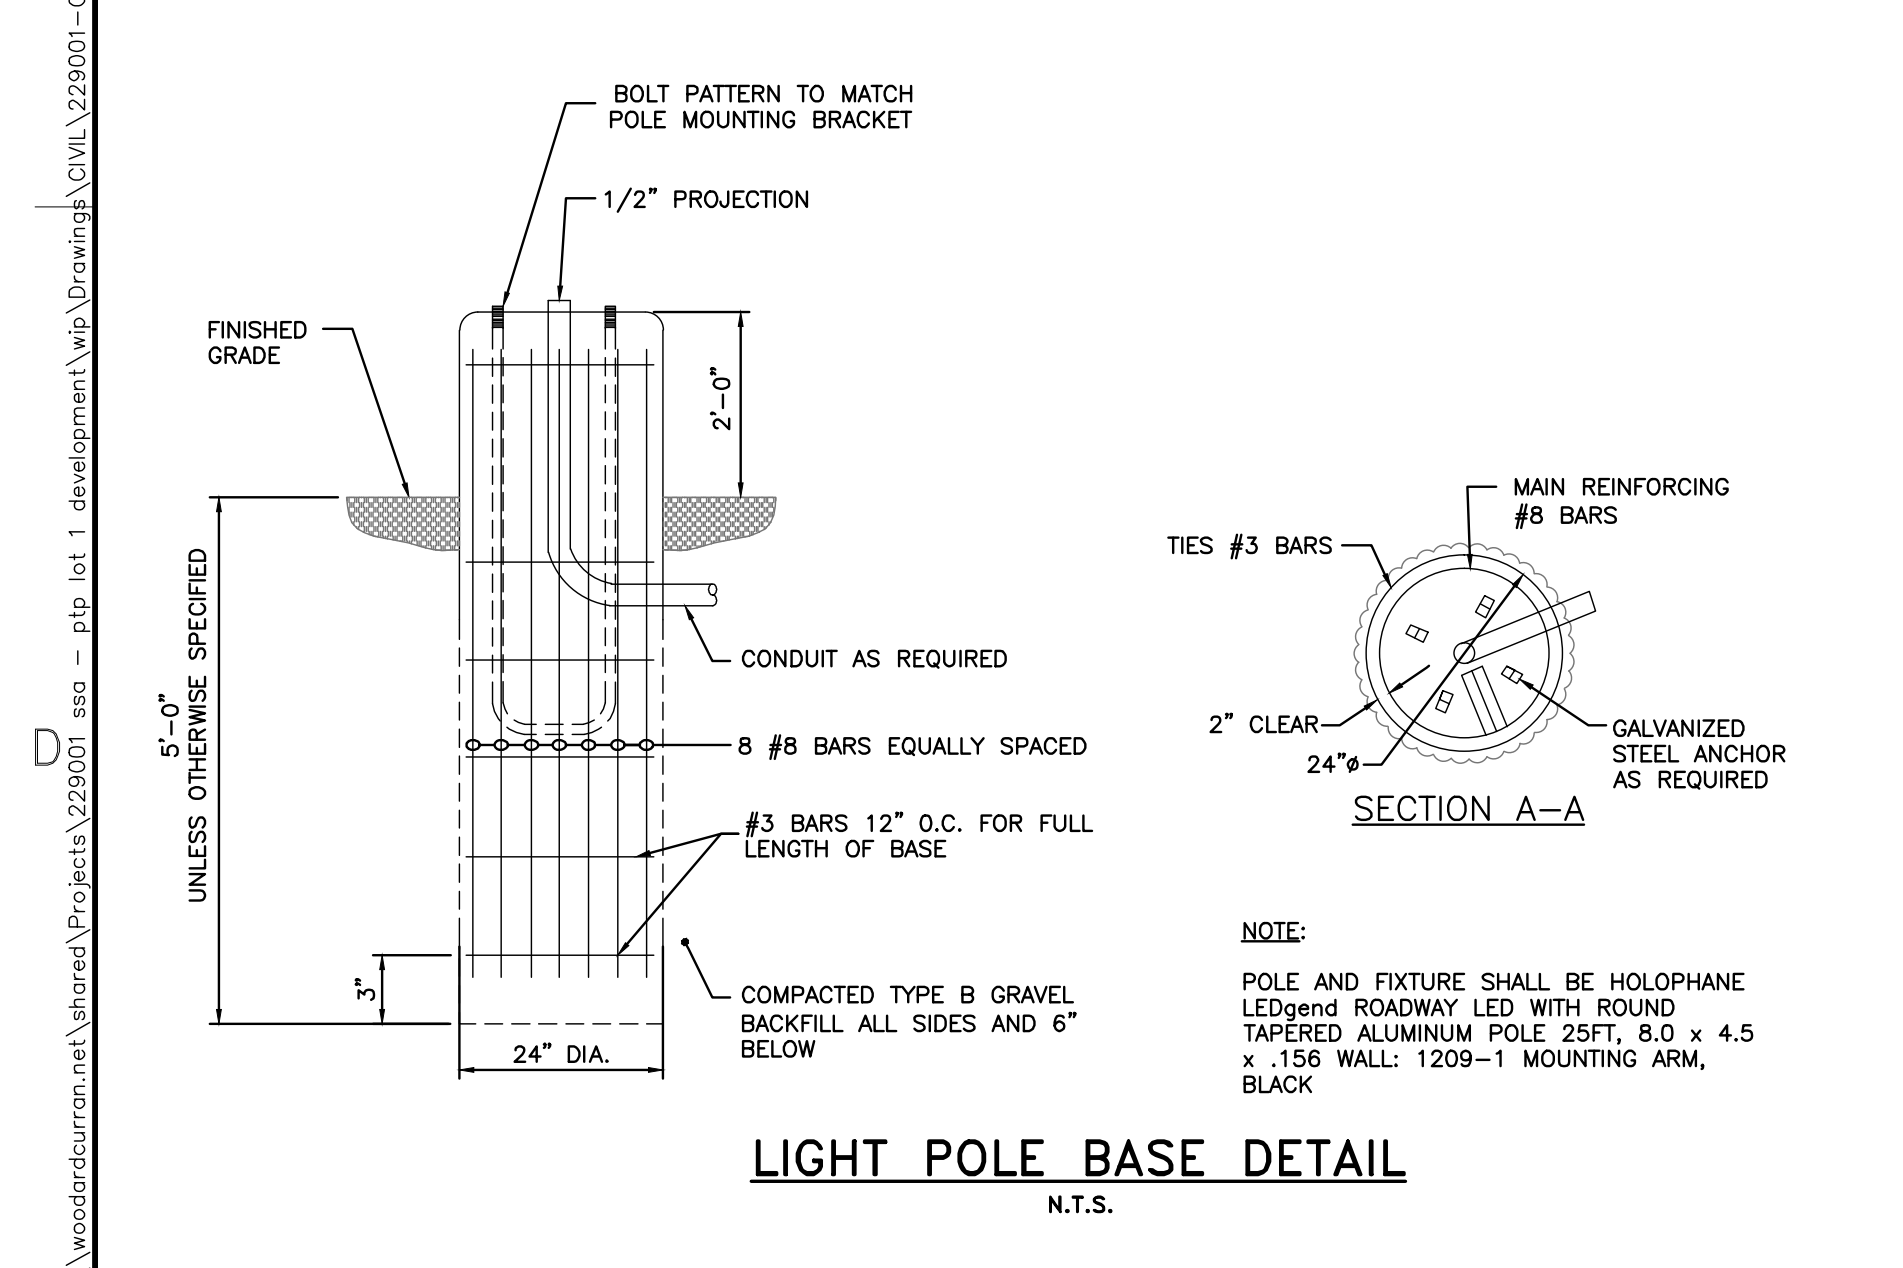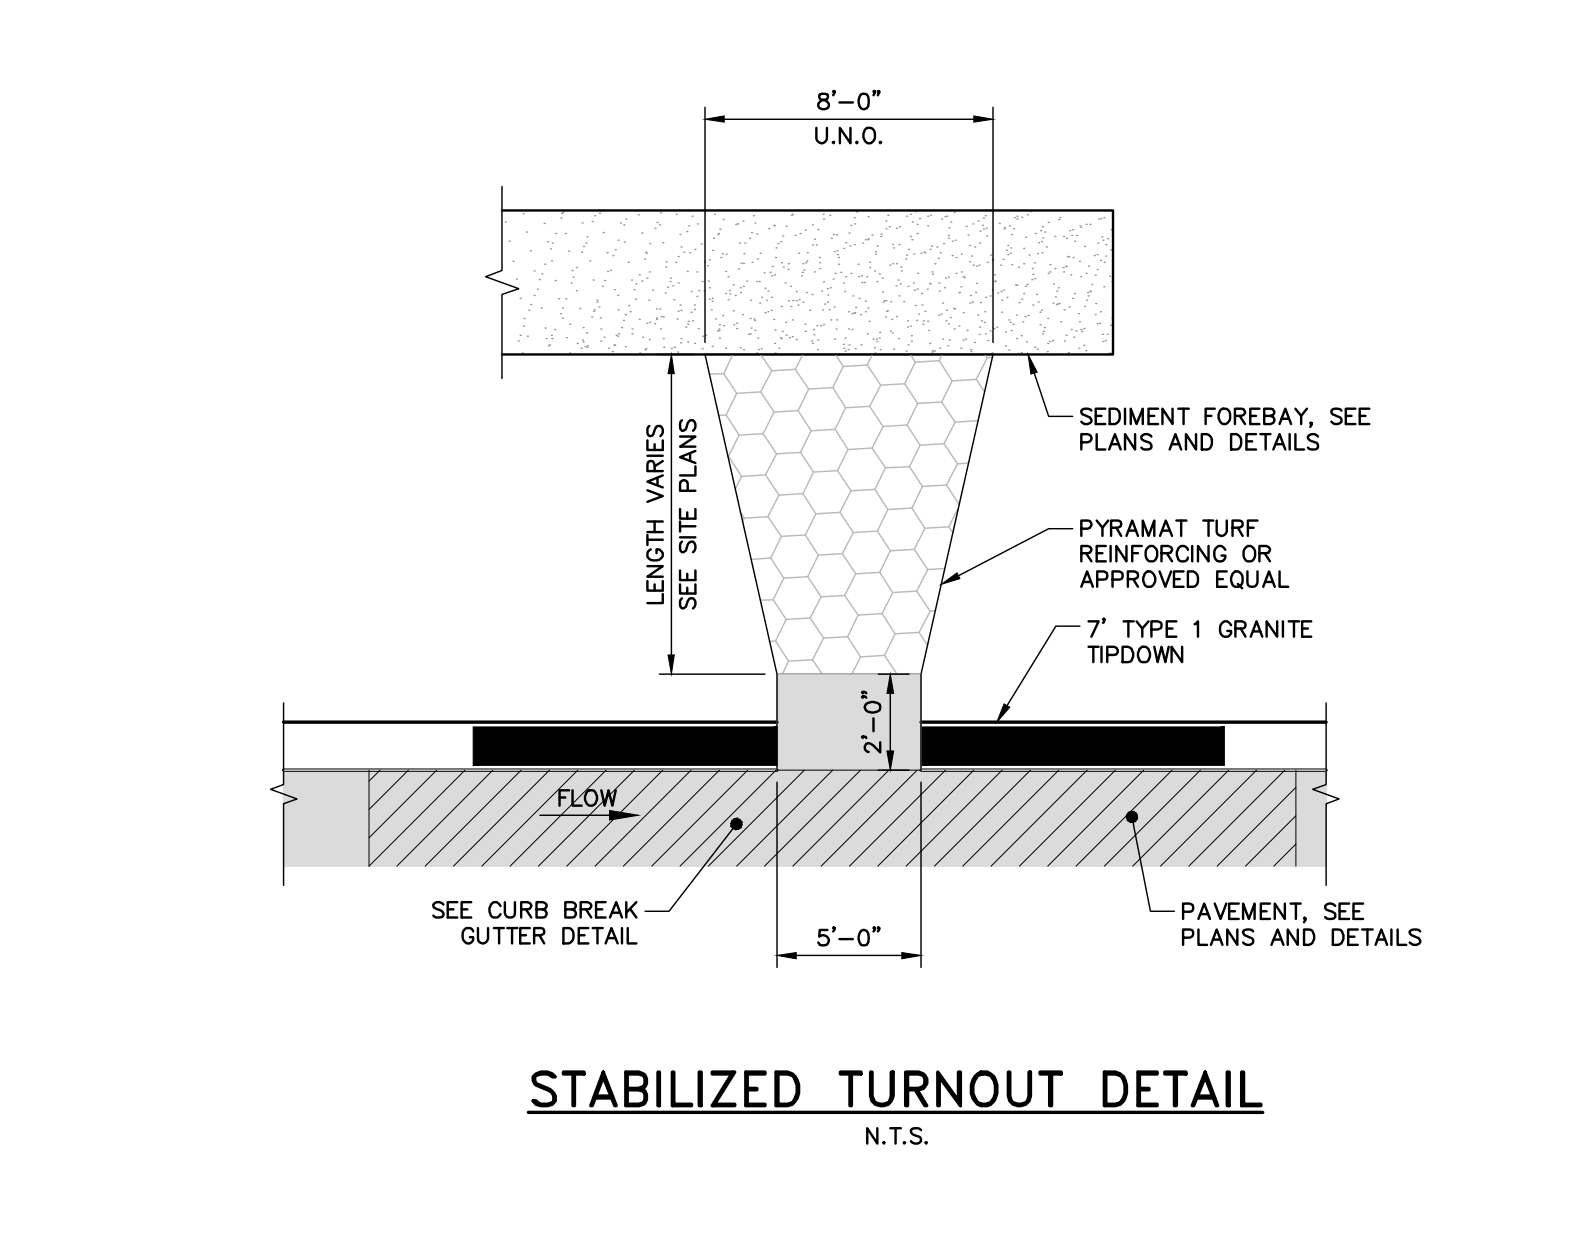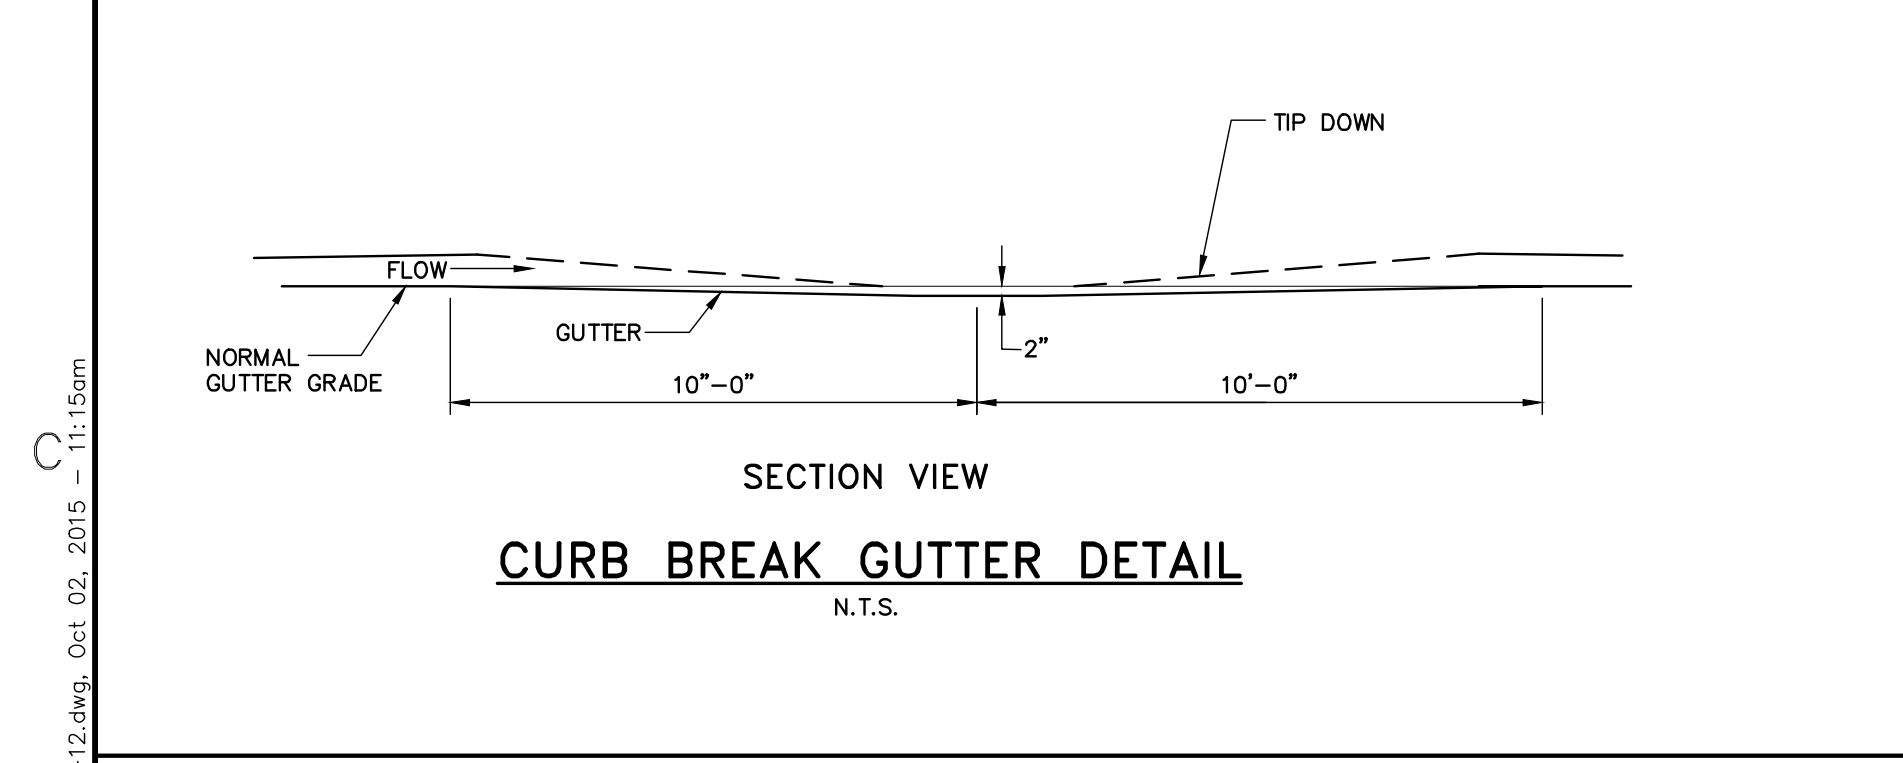

41 Hutchins Drive  
Portland, Maine 04102  
800.428.4282 | www.woodardcurran.com

WOODARD & CURRAN  
COMMITMENT & INTEGRITY DRIVE RESULTS

THIS DOCUMENT IS THE PROPERTY OF WOODARD & CURRAN INC. AND ITS CLIENT. IT IS TO BE USED ONLY FOR THE PROJECT AND AT THE LOCATION SPECIFIED HEREIN. IT IS NOT TO BE REPRODUCED, COPIED, OR TRANSMITTED IN ANY FORM OR BY ANY MEANS, ELECTRONIC OR MECHANICAL, INCLUDING PHOTOCOPYING, RECORDING, OR BY ANY INFORMATION STORAGE AND RETRIEVAL SYSTEM, WITHOUT THE WRITTEN PERMISSION OF WOODARD & CURRAN INC.

10/2/2015

CIVIL DETAILS 2

CITY OF PORTLAND  
ECONOMIC DEVELOPMENT OFFICE  
PORTLAND, MAINE  
& PATRONS OXFORD INSURANCE CO.

PORTLAND TECHNOLOGY PARK UPDATE  
& LCE 4 DEVELOPMENT

JOB NO.: 229001.01  
DATE: OCTOBER 2015  
SCALE: AS NOTED  
SHEET: 13 OF 17

**C-12**