

City of Portland, Maine – Building or Use Permit Application 389 Congress Street, 04101, Tel: (207) 874-8703, FAX: 874-8716

Location of Construction: 250 Roman Ave		Owner: Libby, Mark & Susan		Phone:		Permit No: 971304	
Owner Address: SAA Portland, ME 04102		Lessee/Buyer's Name:		Phone: 772-2993		Business Name:	
Contractor Name: Maine-Wide Construction, Inc.		Address: P.O. Box 2106 Augusta, ME		Phone: 04338-2106		<div style="border: 2px solid black; padding: 5px; text-align: center;"> PERMIT ISSUED Permit Issued: <div style="border: 1px solid black; padding: 5px; margin: 5px 0;"> DEC 16 1997 </div> CITY OF PORTLAND </div>	
Past Use: 1-fam		Proposed Use: Same 011		COST OF WORK: \$ 9,980.00		PERMIT FEE: \$ 70.00	
Proposed Project Description: Construct Attached Garage (22 x 24)		FIRE DEPT. <input type="checkbox"/> Approved <input type="checkbox"/> Denied		INSPECTION: Use Group: R3 Type: 5B BOCA 97		Zone: CBL: 272-B-016	
		Signature:		Signature:		Zoning Approval: Special Zone or Reviews: <input type="checkbox"/> Shoreland <input type="checkbox"/> Wetland <input type="checkbox"/> Flood Zone <input type="checkbox"/> Subdivision <input type="checkbox"/> Site Plan maj <input type="checkbox"/> minor <input type="checkbox"/> mm <input type="checkbox"/>	
		PEDESTRIAN ACTIVITIES DISTRICT (P.A.D.) Action: Approved <input type="checkbox"/> Approved with Conditions: <input type="checkbox"/> Denied <input type="checkbox"/>		Signature:		Date:	
Permit Taken By: Mary Gresik		Date Applied For: 08 December 1997					

1. This permit application does not preclude the Applicant(s) from meeting applicable State and Federal rules.
2. Building permits do not include plumbing, septic or electrical work.
3. Building permits are void if work is not started within six (6) months of the date of issuance. False information may invalidate a building permit and stop all work..

**PERMIT ISSUED
WITH REQUIREMENTS**

**PERMIT ISSUED
WITH REQUIREMENTS**

CERTIFICATION

I hereby certify that I am the owner of record of the named property, or that the proposed work is authorized by the owner of record and that I have been authorized by the owner to make this application as his authorized agent and I agree to conform to all applicable laws of this jurisdiction. In addition, if a permit for work described in the application is issued, I certify that the code official's authorized representative shall have the authority to enter all areas covered by such permit at any reasonable hour to enforce the provisions of the code(s) applicable to such permit

SIGNATURE OF APPLICANT <i>Mark Libby</i>		ADDRESS:		DATE: 08 December 1997		PHONE:	
RESPONSIBLE PERSON IN CHARGE OF WORK, TITLE						PHONE:	

Zoning Appeal

Variance
 Miscellaneous
 Conditional Use
 Interpretation
 Approved
 Denied

Historic Preservation

Not in District or Landmark
 Does Not Require Review
 Requires Review

Action:
 Approved
 Approved with Conditions
 Denied

Date: 12/16/97

CEO DISTRICT 4

2

4/22
3:45

Amy,

4/22
9:40

Thursday
1-0 of water

Jim Cormier

Maine-wide constr.

800-452-4940

Re: 250 Holm Ave

HENRY

Didn't know footings were poured.

Footings are poured!

Setback →

Face of wall →

Vicki

Jim Cormier
ME Wide Constr

800 452-1940

ft message
answering service

Re: Mark A. Bby

Amy

Mark A. Bby
800-5580

Question
(give report this way)

4/22
9:55

COMMENTS

12/17/97 message to owner/contractor regarding the need for 2x8 framing instead of the submitted 2x6 @ 11'-0" plus span.

4-21-98 Footings have been poured. No notice. Hole completely filled to top w/water.

4/24/98 Back filled frost wall.

5/5/98 Slab poured; wire mesh added.

9-24-98 Job is all complete

Inspection Record

Type

Date

Foundation: _____

Framing: _____

Plumbing: _____

Final: _____

Other: _____

PERMIT: SUED
WITH REQUIREMENTS

BUILDING PERMIT REPORT

PERMIT ISSUED
WITH REQUIREMENTS

DATE: 16 Dec, 97

ADDRESS: 250 Adlon Ave

REASON FOR PERMIT: To Construct a 22'x24' attached garage

BUILDING OWNER: Libby, Mark & Susan

CONTRACTOR: Maine Wide Const.

PERMIT APPLICANT: Mark Libby APPROVAL: X1, X2, X5, X8, X10, X20 ~~DENIED~~


USE GROUP R-3 (U) BOCA 1996 CONSTRUCTION TYPE 5B

CONDITION(S) OF APPROVAL

- X1. This permit does not excuse the applicant from meeting applicable State and Federal rules and laws.
- X2. Before concrete for foundation is placed, approvals from the Development Review Coordinator and Inspection Services must be obtained. (A 24 hour notice is required prior to inspection)
3. Precaution must be taken to protect concrete from freezing.
4. It is strongly recommended that a registered land surveyor check all foundation forms before concrete is placed. This is done to verify that the proper setbacks are maintained.
- X5. Private garages located beneath habitable rooms in occupancies in Use Group R-1, R-2, R-3 or I-1 shall be separated from adjacent interior spaces by fire partitions and floor/ceiling assembly which are constructed with not less than 1-hour fire resisting rating. Private garages attached side-by-side to rooms in the above occupancies shall be completely separated from the interior spaces and the attic area by means of 1/2 inch gypsum board or the equivalent applied to the garage means of 1/2 inch gypsum board or the equivalent applied to the garage side. (Chapter 4 Section 407.0 of the BOCA/1996)
6. All chimneys and vents shall be installed and maintained as per Chapter 12 of the City's Mechanical Code. (The BOCA National Mechanical Code/1993).
7. Sound transmission control in residential building shall be done in accordance with Chapter 12 section 1214.0 of the city's building code.
- X8. Guardrails & Handrails: A guardrail system is a system of building components located near the open sides of elevated walking surfaces for the purpose of minimizing the possibility of an accidental fall from the walking surface to the lower level. Minimum height all Use Groups 42", except Use Group R which is 36". In occupancies in Use Group A, B, I-4, I-1, I-2 M and R and public garages and open parking structures, open guards shall have balusters or be of solid material such that a sphere with a diameter of 4" cannot pass through any opening. Guards shall not have an ornamental pattern that would provide a ladder effect. (Handrails shall be a minimum of 34" but not more than 38". Use Group R-3 shall not be less than 30", but not more than 38".)
9. Headroom in habitable space is a minimum of 7'6".
- X10. Stair construction in Use Group R-3 & R-4 is a minimum of 10" tread and 7 3/4" maximum rise. All other Use group minimum 11" tread, 7" maximum rise.
11. The minimum headroom in all parts of a stairway shall not be less than 80 inches. (6' 8")
12. Every sleeping room below the fourth story in buildings of use Groups R and I-1 shall have at least one operable window or exterior door approved for emergency egress or rescue. The units must be operable from the inside without the use of special knowledge or separate tools. Where windows are provided as means of egress or rescue they shall have a sill height not more than 44 inches (1118mm) above the floor. All egress or rescue windows from sleeping rooms shall have a minimum net clear opening height dimension of 24 inches (610mm). The minimum net clear opening width dimension shall be 20 inches (508mm), and a minimum net clear opening of 5.7 sq. ft.
13. Each apartment shall have access to two (2) separate, remote and approved means of egress. A single exit is acceptable when it exits directly from the apartment to the building exterior with no communications to other apartment units.
14. All vertical openings shall be enclosed with construction having a fire rating of at least one (1) hour, including fire doors with self closer's.
15. The boiler shall be protected by enclosing with (1) hour fire-rated construction including fire doors and ceiling, or by providing automatic extinguishment.
16. All single and multiple station smoke detectors shall be of an approved type and shall be installed in accordance with the provisions of the City's Building Code Chapter 9, Section 19, 920.3.2 (BOCA National Building Code/1996), and NFPA 101 Chapter 18 & 19. (Smoke detectors shall be installed and maintained at the following locations):
 - In the immediate vicinity of bedrooms
 - In all bedrooms

In each story within a dwelling unit, including basements
In addition to the required AC primary power source, required smoke detectors in occupancies in Use Groups R-2, R-3 and I-1 shall receive power from a battery when the AC primary power source is interrupted. (Interconnection is required)

- 17. A portable fire extinguisher shall be located as per NFPA #10. They shall bear the label of an approved agency and be of an approved type.
- 18. The Fire Alarm System shall be maintained to NFPA #72 Standard.
- 19. The Sprinkler System shall maintained to NFPA #13 Standard.
- 20. All exit signs, lights, and means of egress lighting shall be done in accordance with Chapter 10 Section & Subsections 1023. & 1024. Of the City's building code. (The BOCA National Building Code/1996)
- 21. No construction or demolition work shall begin until you have obtained permits for dumpsters or containers. A work Stop Order shall be issued if this requirement is not met.
- 22. Section 25-135 of the Municipal Code for the City of Portland states, "No person or utility shall be granted a permit to excavate or open any street or sidewalk from the time of November 15 of each year to April 15 of the following year".
- 23. The builder of a facility to which Section 4594-C of the Maine State Human Rights Act Title 5 MRSA refers, shall obtain a certification from a design professional that the plans commencing construction of the facility, the builder shall submit the certification to the Division of Inspection Services.
- 24. This permit does not excuse the applicant from obtaining any license which may be needed from the City Clerk's office.
- 25. Ventilation shall meet the requirements of Chapter 12 Sections 1210. of the City's Building Code.
- 26. All electrical, plumbing and HVAC permits must be obtained by a Master Licensed holders of their trade.
- 27. All requirements must be met before a final Certificate of Occupancy is issued.
- *28. All building elements shall meet the fastening schedule as per Table 2305.2 of the City's Building Code. (The BOCA National Building Code/1996).
- 29. Ventilation of spaces within a building shall be done in accordance with the City's Mechanical Code (The BOCA National Mechanical Code/1993).
- *30. The proposed 2"x6" rafters @ 16" O.C. span of 11' plus will NOT meet the City's building Code - 2"x8" @ 16" on center will be the minimum required.
- 31. _____
- 32. _____
- 33. _____
- 34. _____

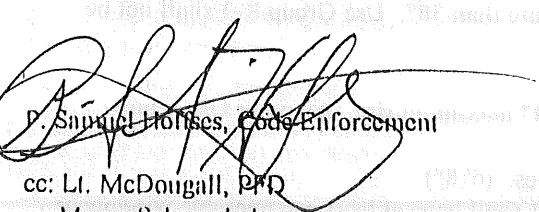
P. Samuel Holmes, Code Enforcement

cc: Lt. McDougall, PFD
Marge Schmuckal

Applicant: Mark Libby
Address: 250 Holm Ave

Date: 12/15/97
C-B-L: 272-B-16 to 9

CHECK-LIST AGAINST ZONING ORDINANCE

Date - Existing - 1964

Zone Location - R-3

Interior or corner lot -

Proposed Use/Work - construct attached garage 22x24

Sewage Disposal - private field

Lot Street Frontage -

Front Yard - 25' req - 40' shown

Rear Yard - 25' req - 35' shown

Side Yard - 8' req - 10' shown

Projections - none shown

Width of Lot - 75' req - 100'+ shown

Height - 1 story shown

Lot Area - 6,500[#] req 21,631[#]

Lot Coverage Impervious Surface - 25% MAX or 5407.75[#] MAX

Area per Family -

Off-street Parking - 2 shown req

Loading Bays -

Site Plan - N/A

Shoreland Zoning/ Stream Protection -

Flood Plains - N/A


12x16 = 192
22x26 = 572
26x28 = 728
12x20 = 240
New 22x24 = 528

2260[#]

MARK + SUSAN LIBBY 772-2993
250 Holm Ave
Portland


272-B-17

PERMIT ISSUED
WITH REQUIREMENTS

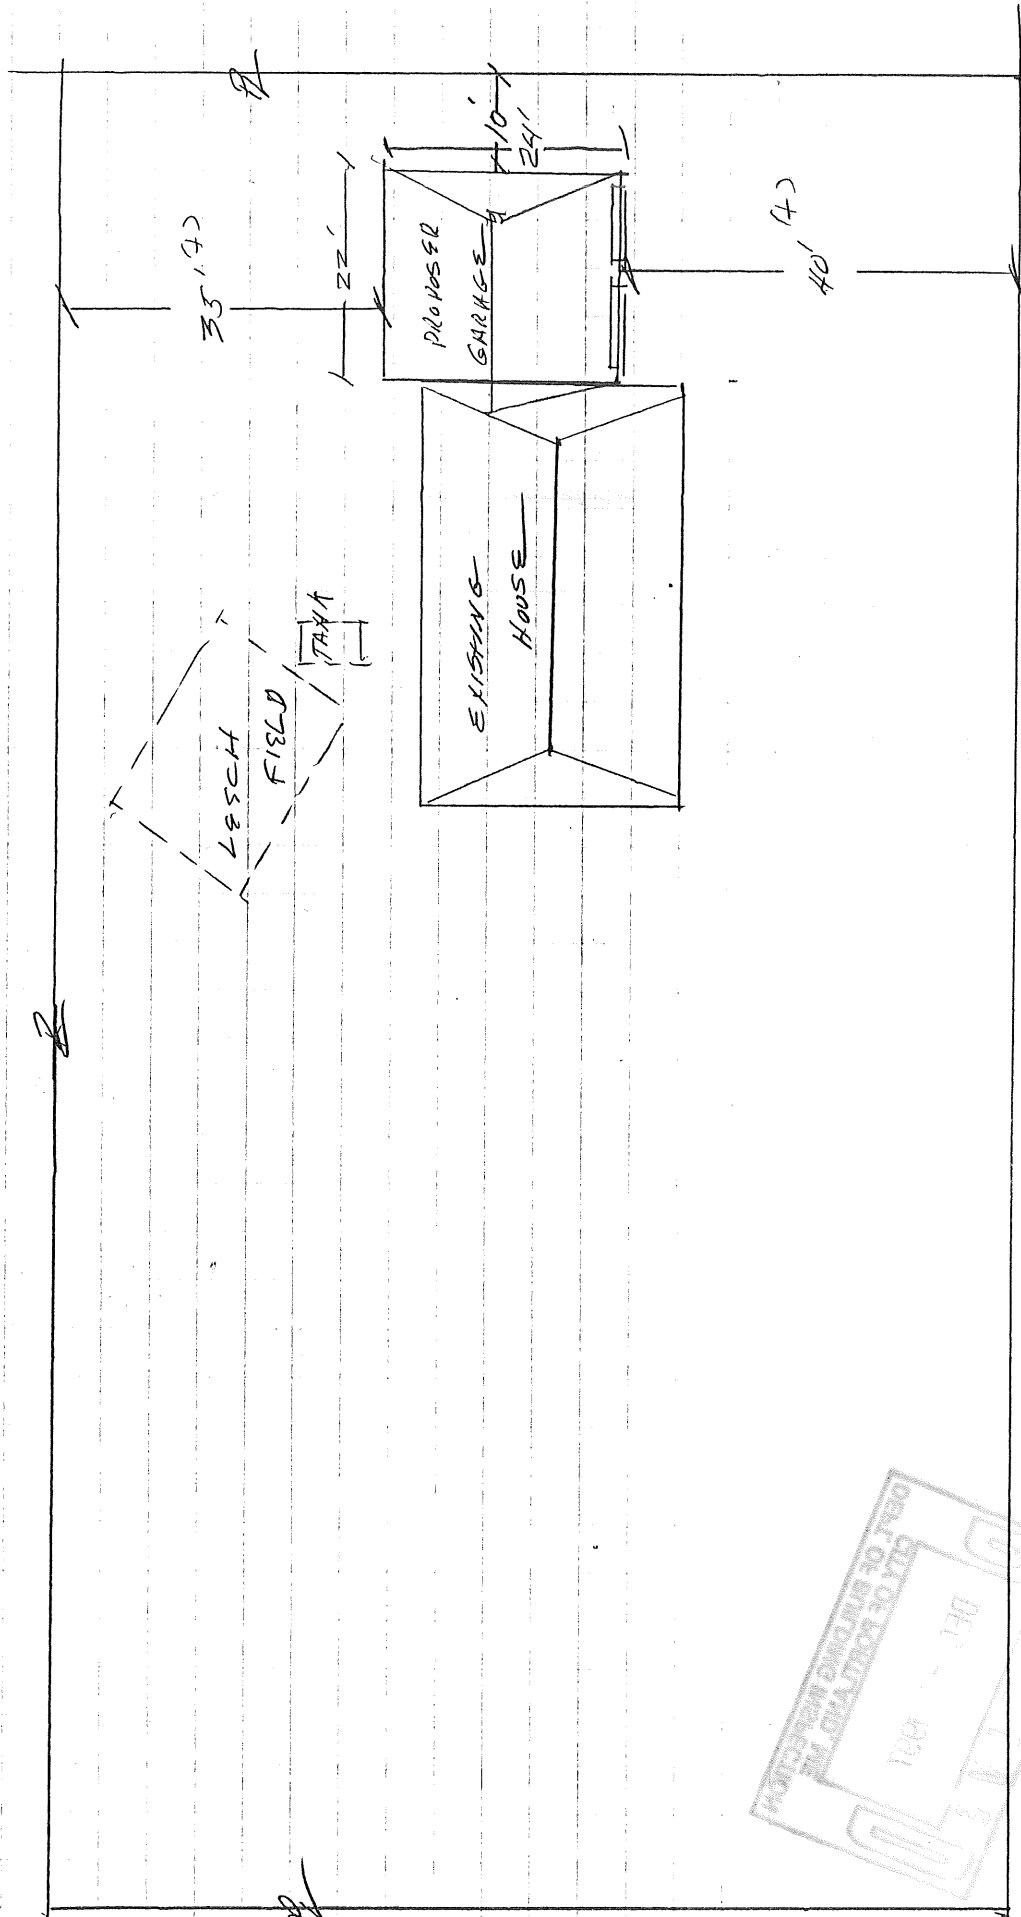


250 HOLM AVE

SCALE 1" = 20'

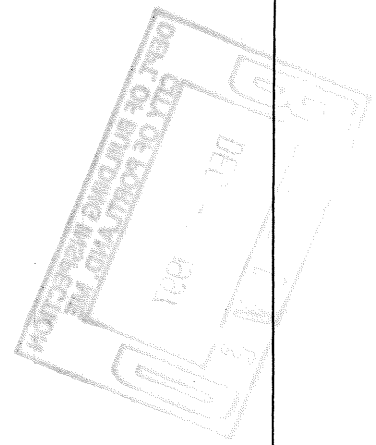

MARK & SUSAN LIBBY 772-2993
 250 Holm Ave
 Portland
 # 272-B-17

CROSS SECTION

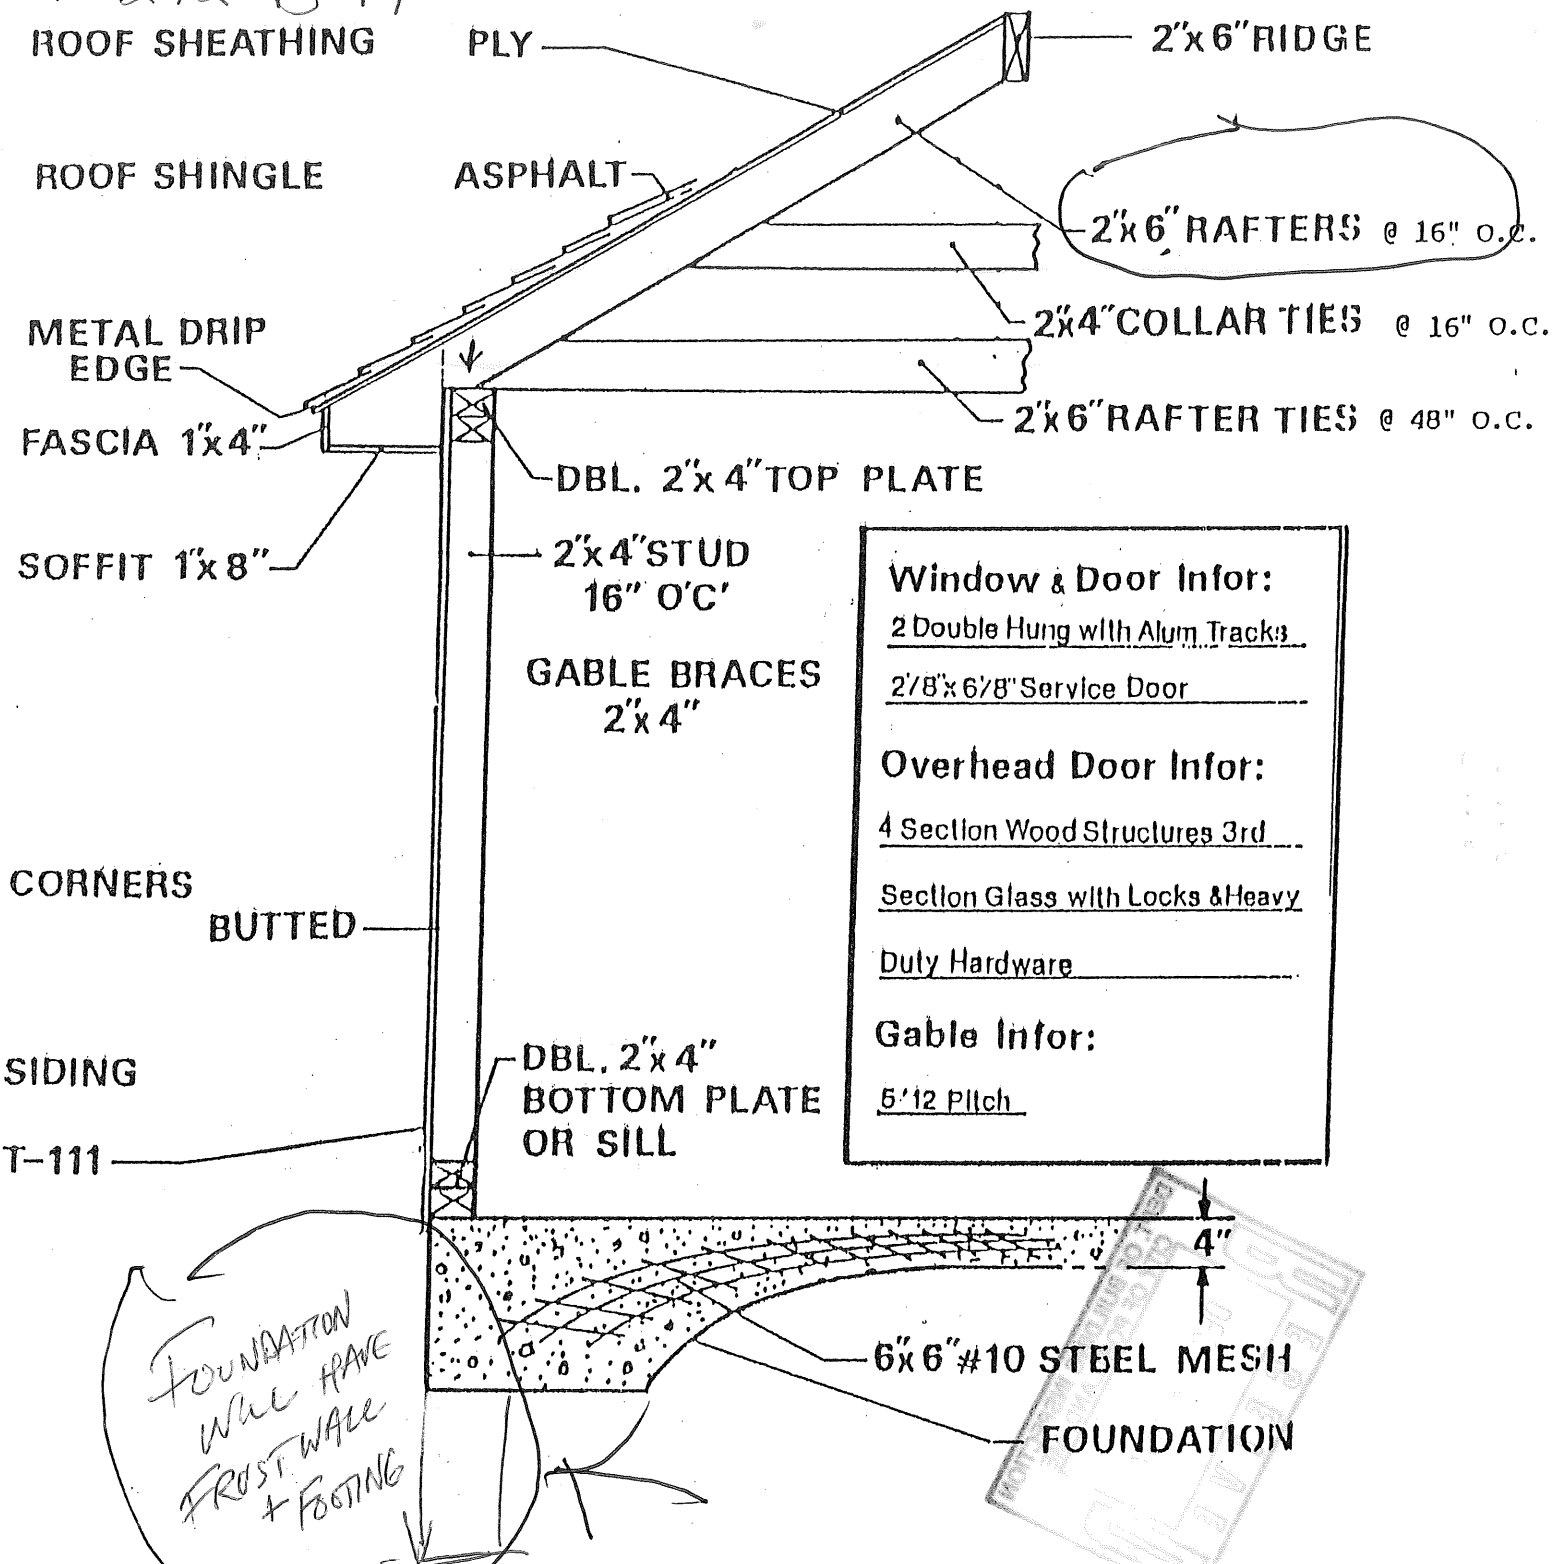


Window & Door Infor:
2 Double Hung with Alum Tracks
2'8" x 6'8" Service Door

Overhead Door Infor:
4 Section Wood Structures 3rd
Section Glass with Locks & Heavy
Duty Hardware

Gable Infor:
5'12 Pitch

*FOUNDATION
 WILL HAVE
 FROST WALL
 + FOOTING*

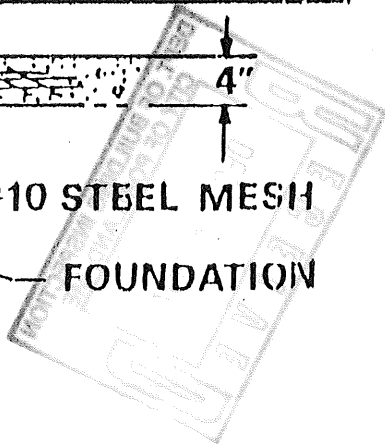

Maine-Wide Construction, Inc.
 P.O. Box 2109 Ph. 1-800/452-1940
 Augusta, ME 04330-2109

DEPT. OF BUILDING INSPECTION
 CITY OF PORTLAND, ME
 DEC - 8 1997
 RECEIVED

Maine-Wide Construction, Inc.
 P.O. Box 2100 Portland, ME 04103-2100
 August 1997 0433-2100