




**2 DOCK FLOOR STRIPING DETAIL**  
1/8" = 1'-0"  
NOTE: OWNER FURNISHED ITEM. DETAIL SHOWN FOR OWNER CONVENIENCE ONLY

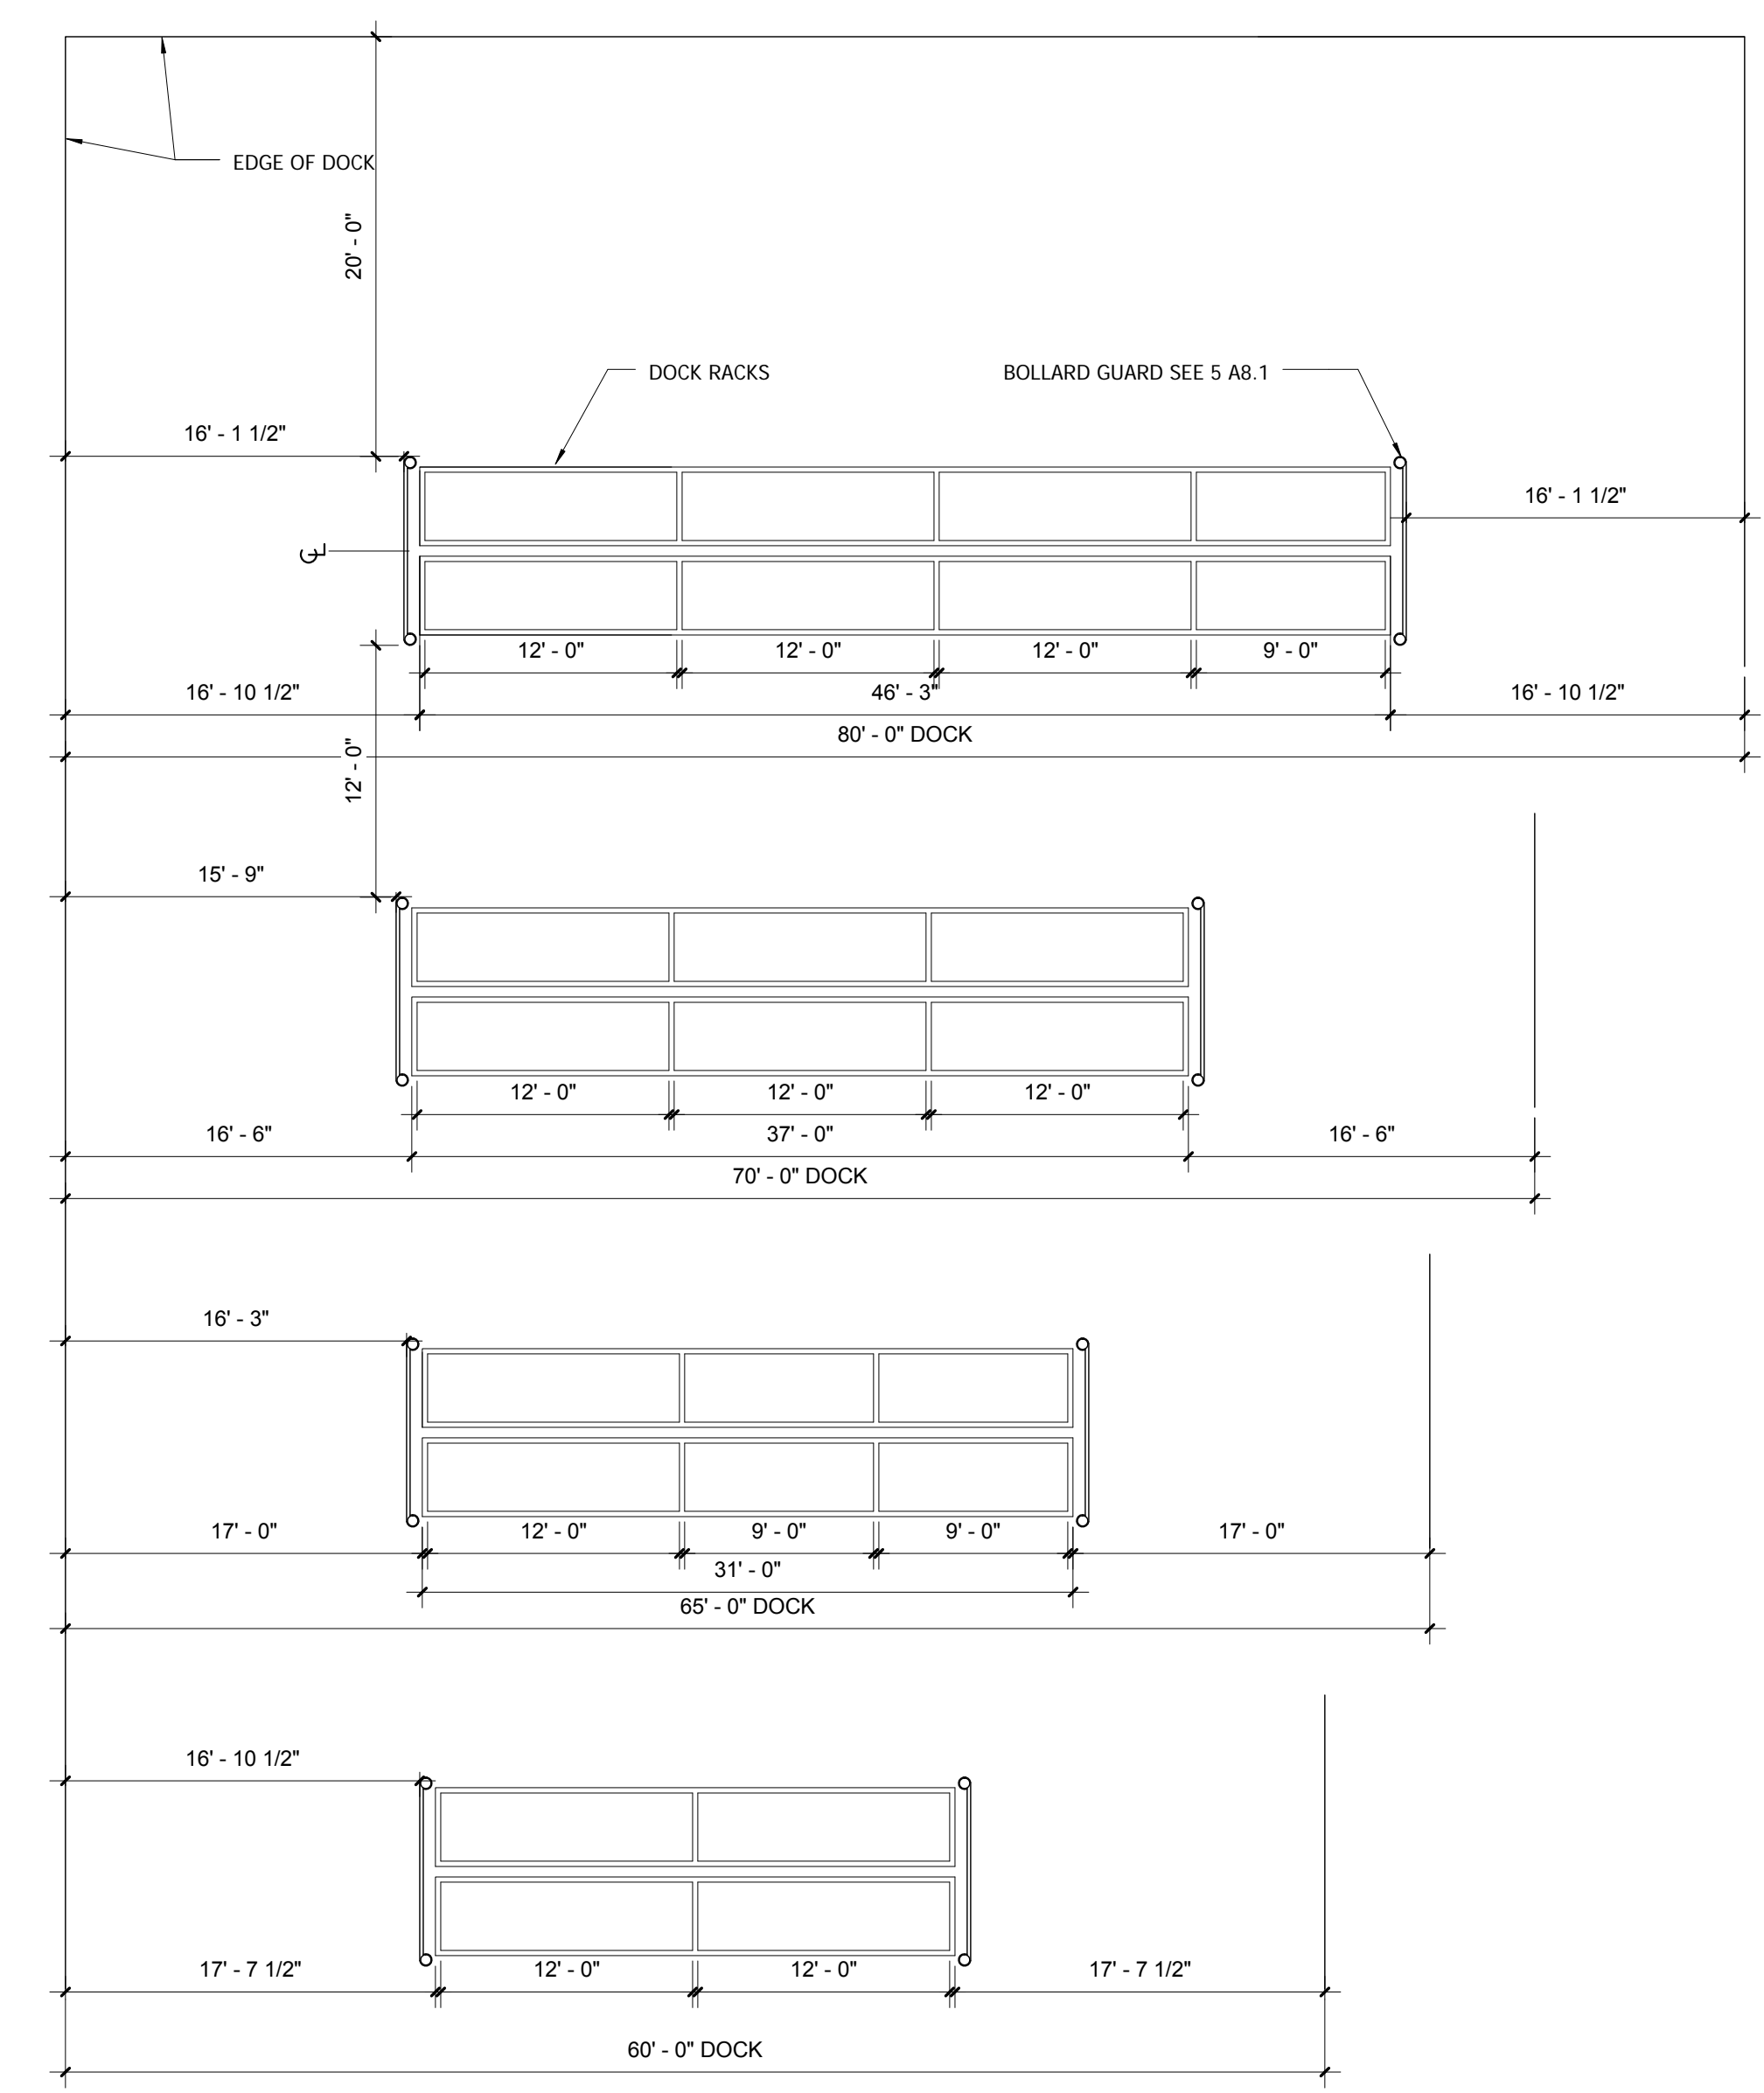


**1 DOCK SHELVING DETAIL**  
1/8" = 1'-0"  
NOTE: OWNER FURNISHED ITEM. DETAIL SHOWN FOR OWNER CONVENIENCE ONLY

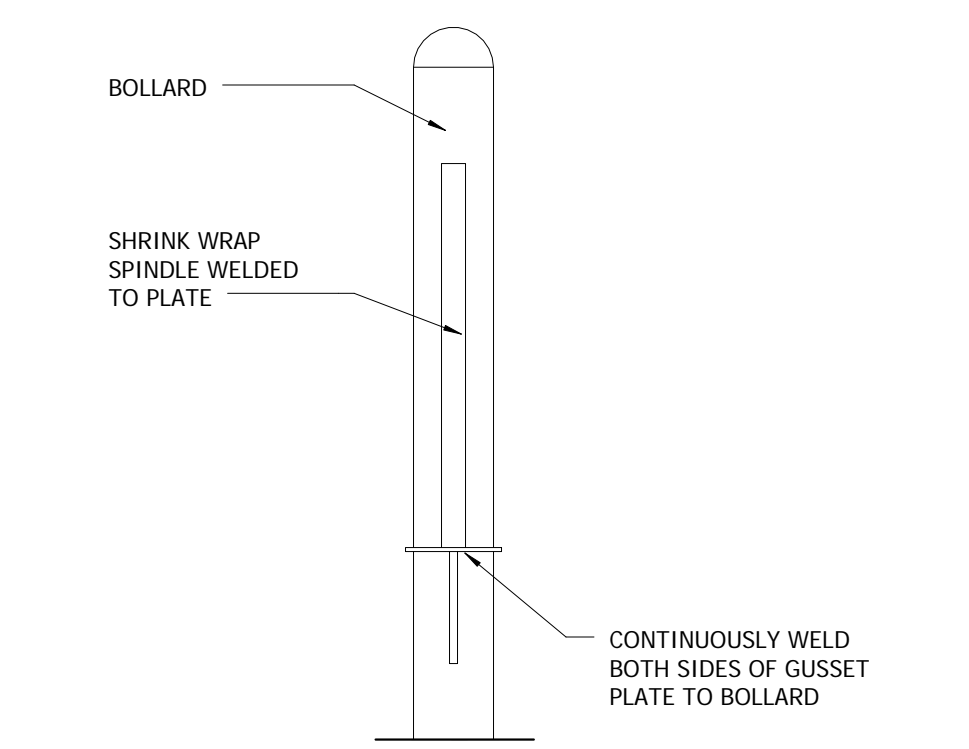

**FRONT ELEVATION**

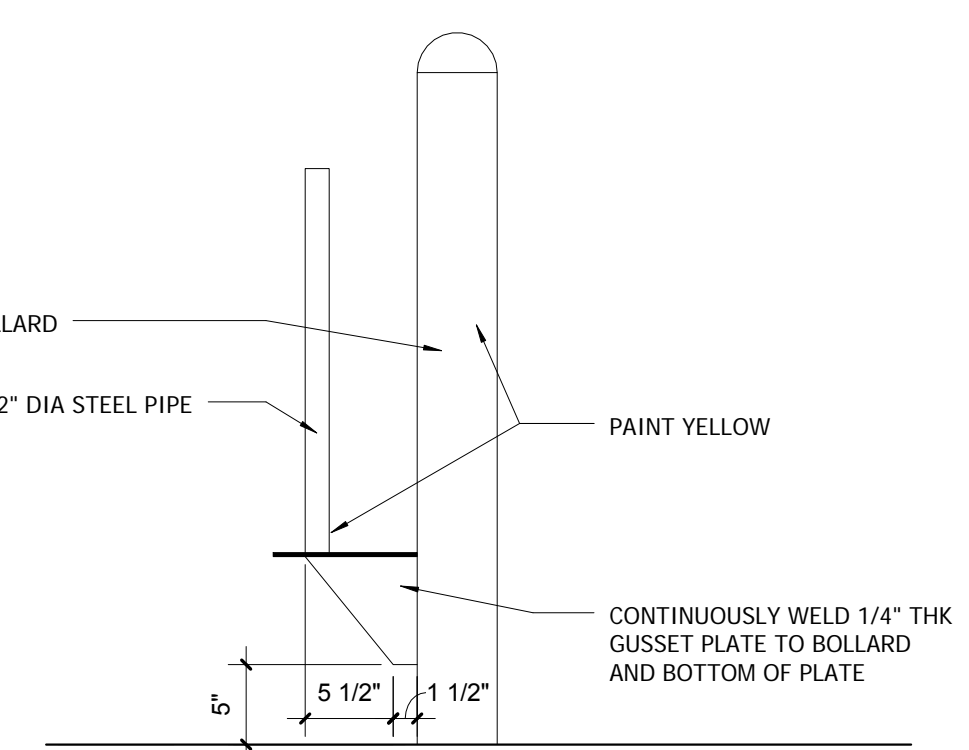


**SIDE ELEVATION**

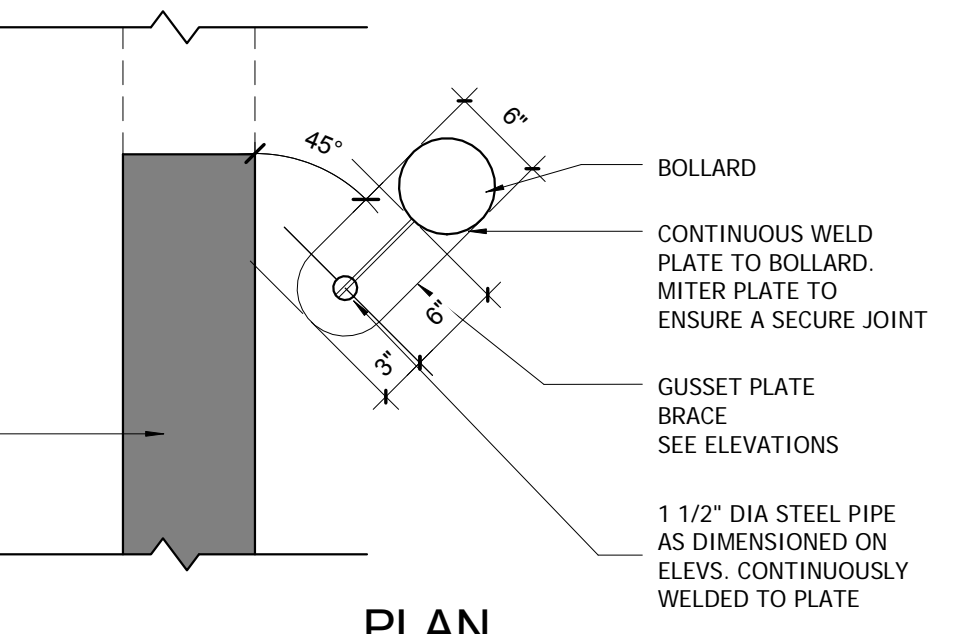


**PLAN**

**4 RAIN CURTAIN HOLDER DETAIL**  
1" = 1'-0"

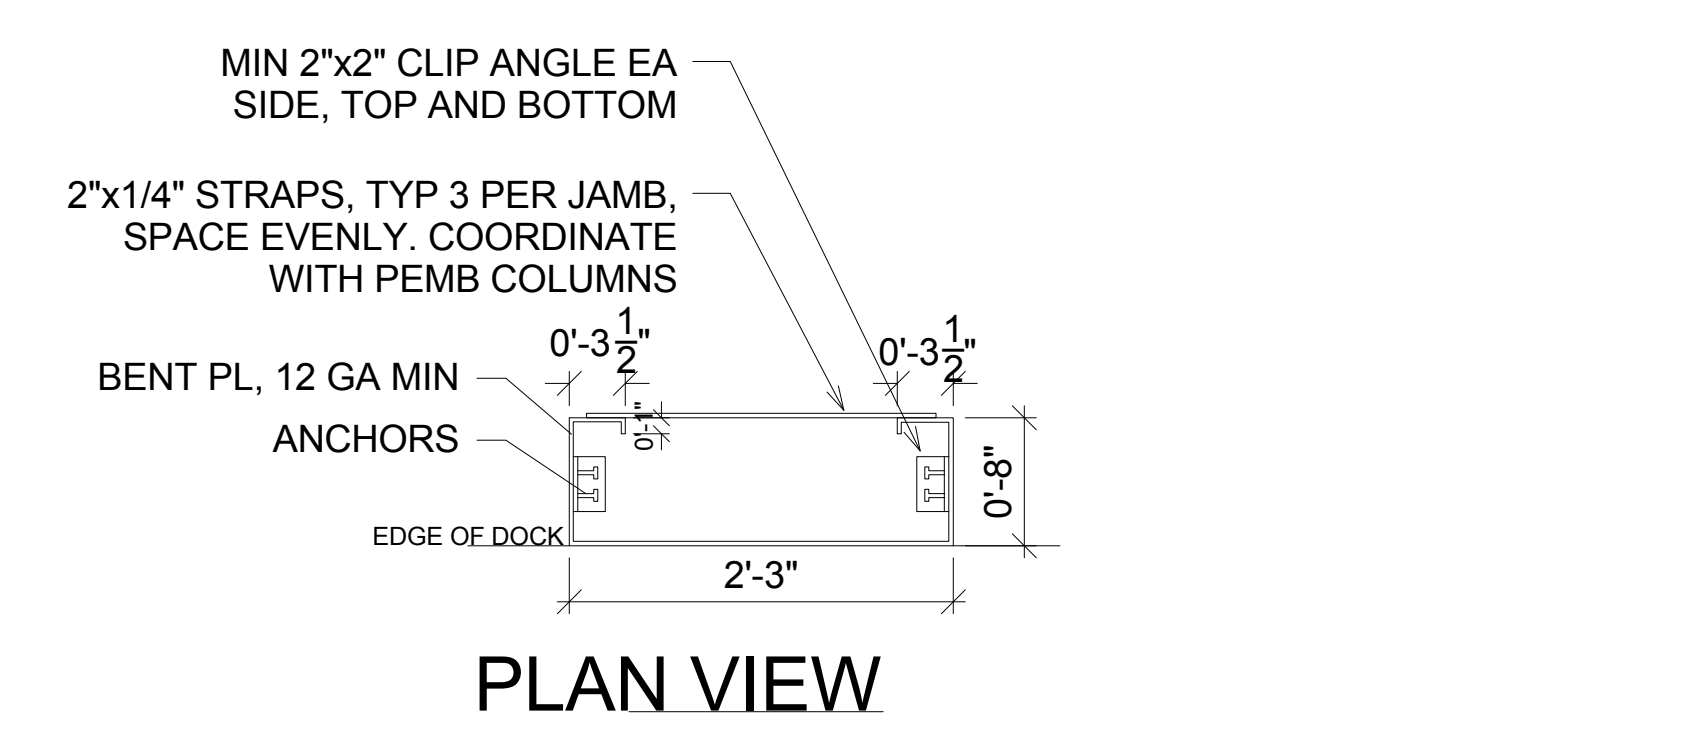


**PLAN VIEW**

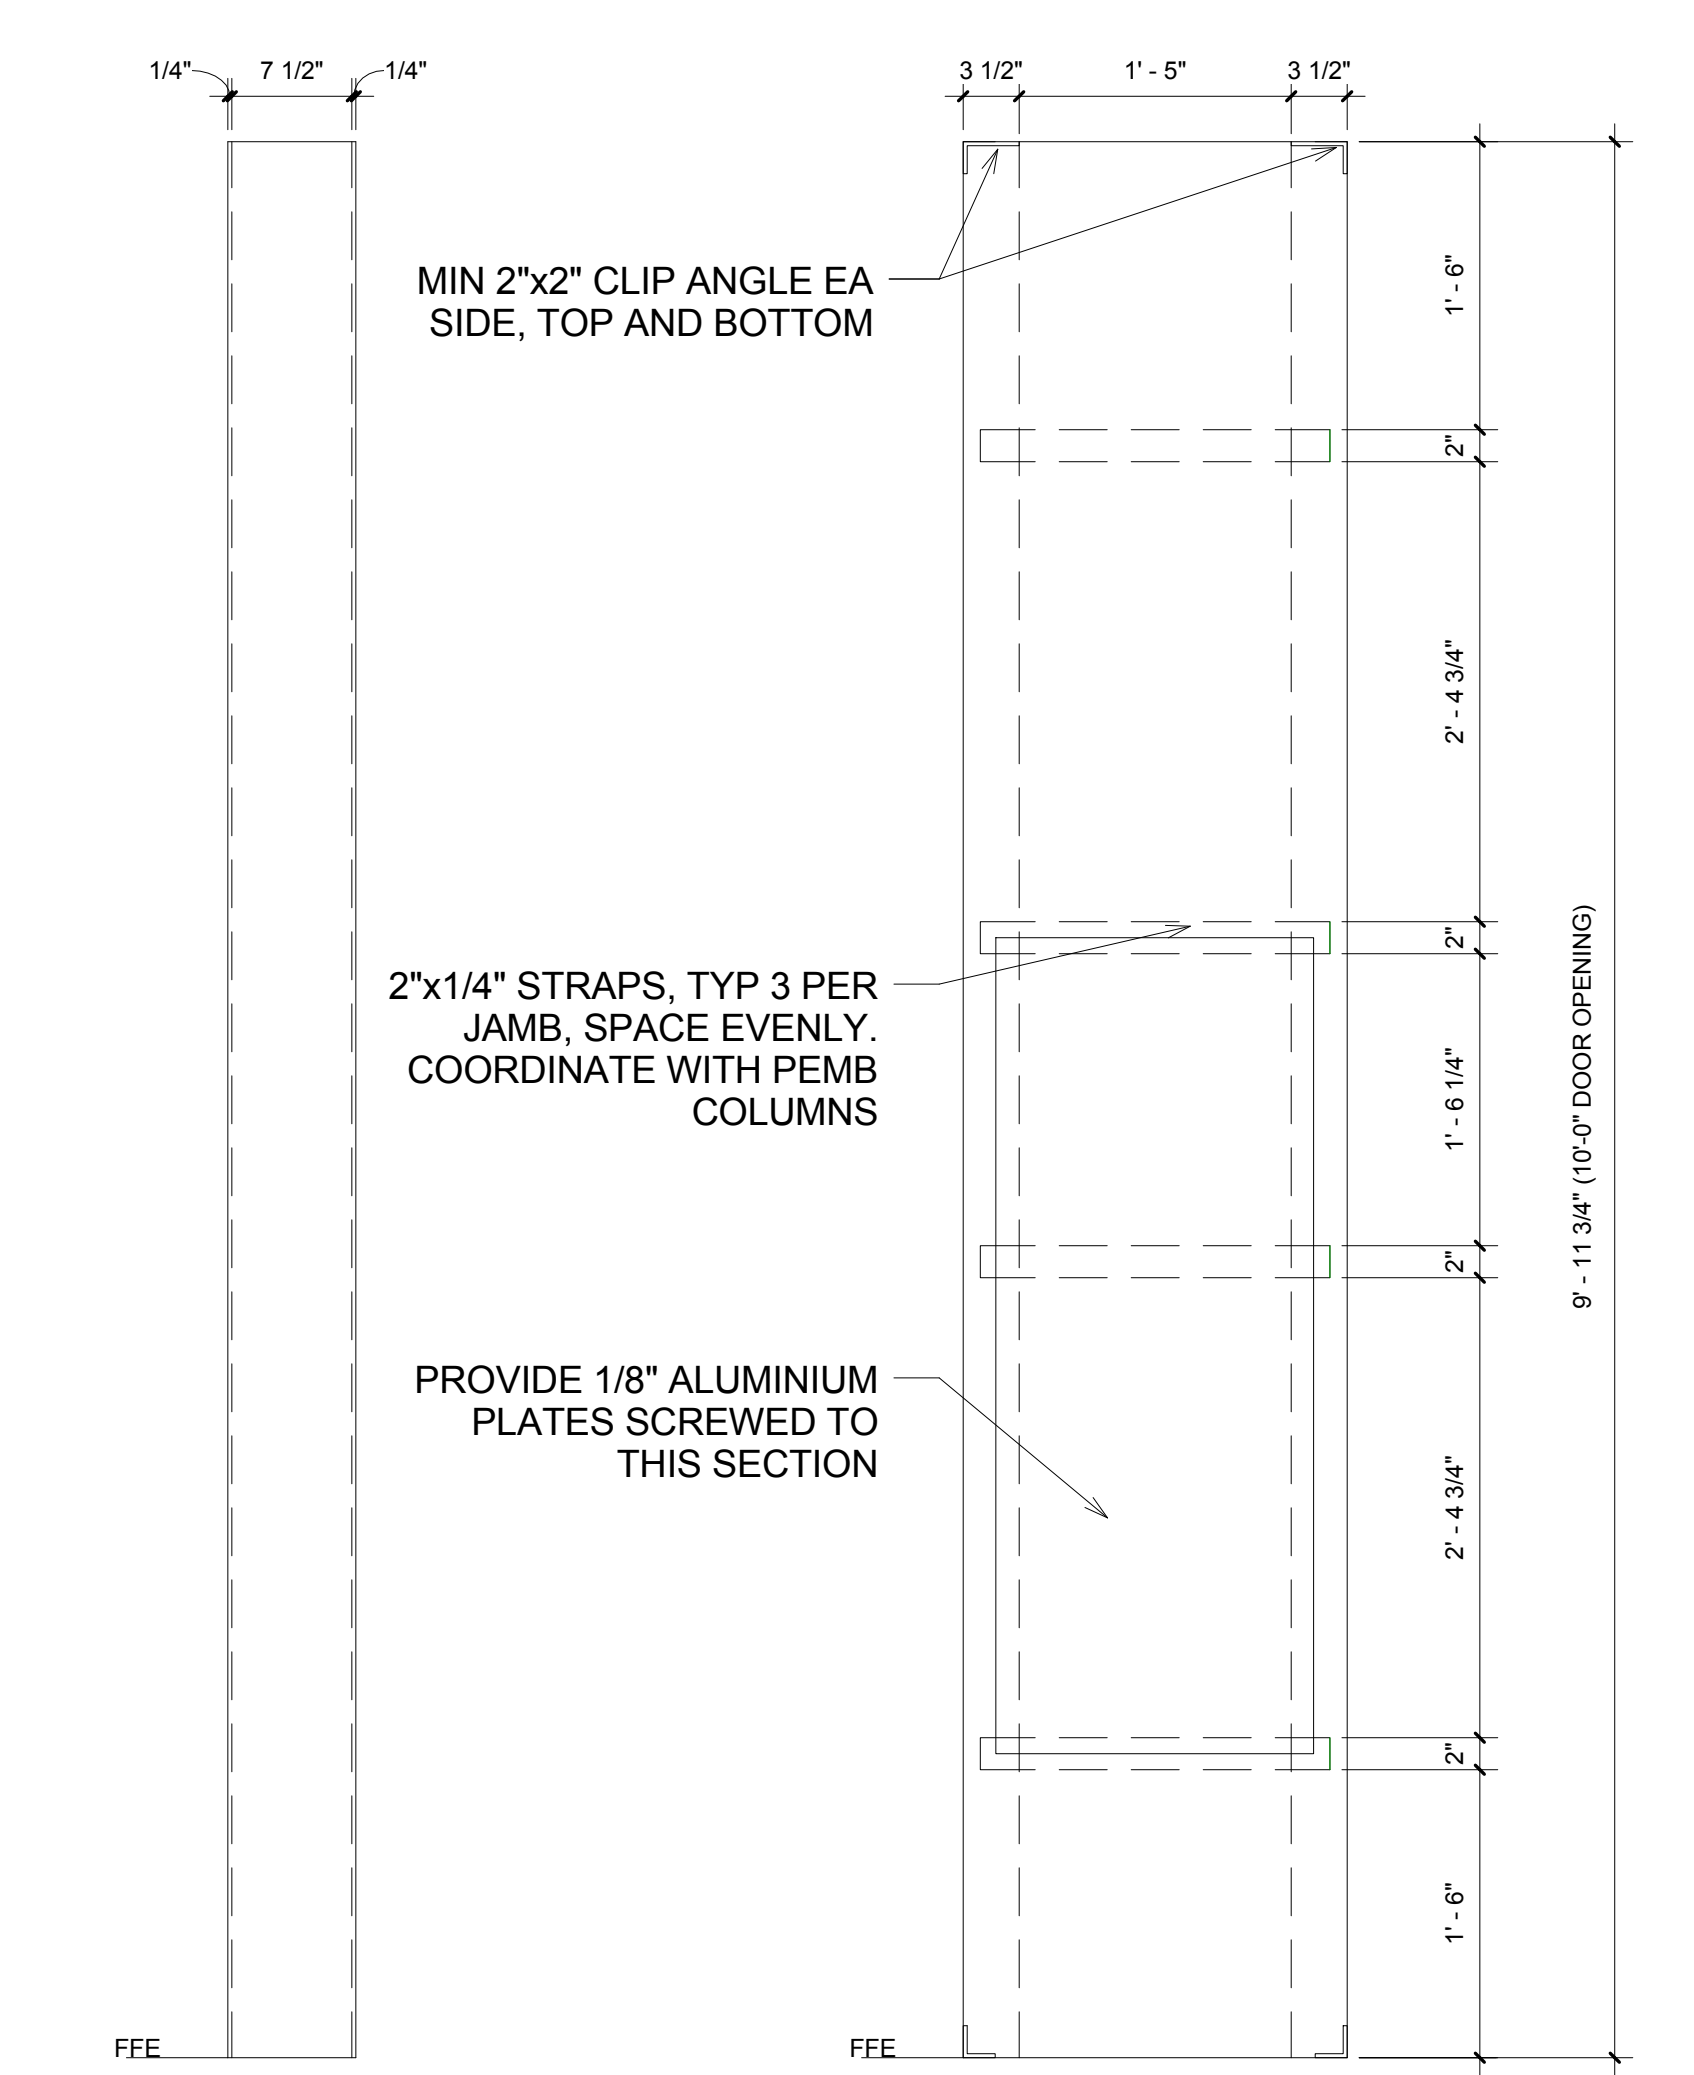


**FRONT VIEW**


**7 SUPERJAMB DETAIL**  
1" = 1'-0"

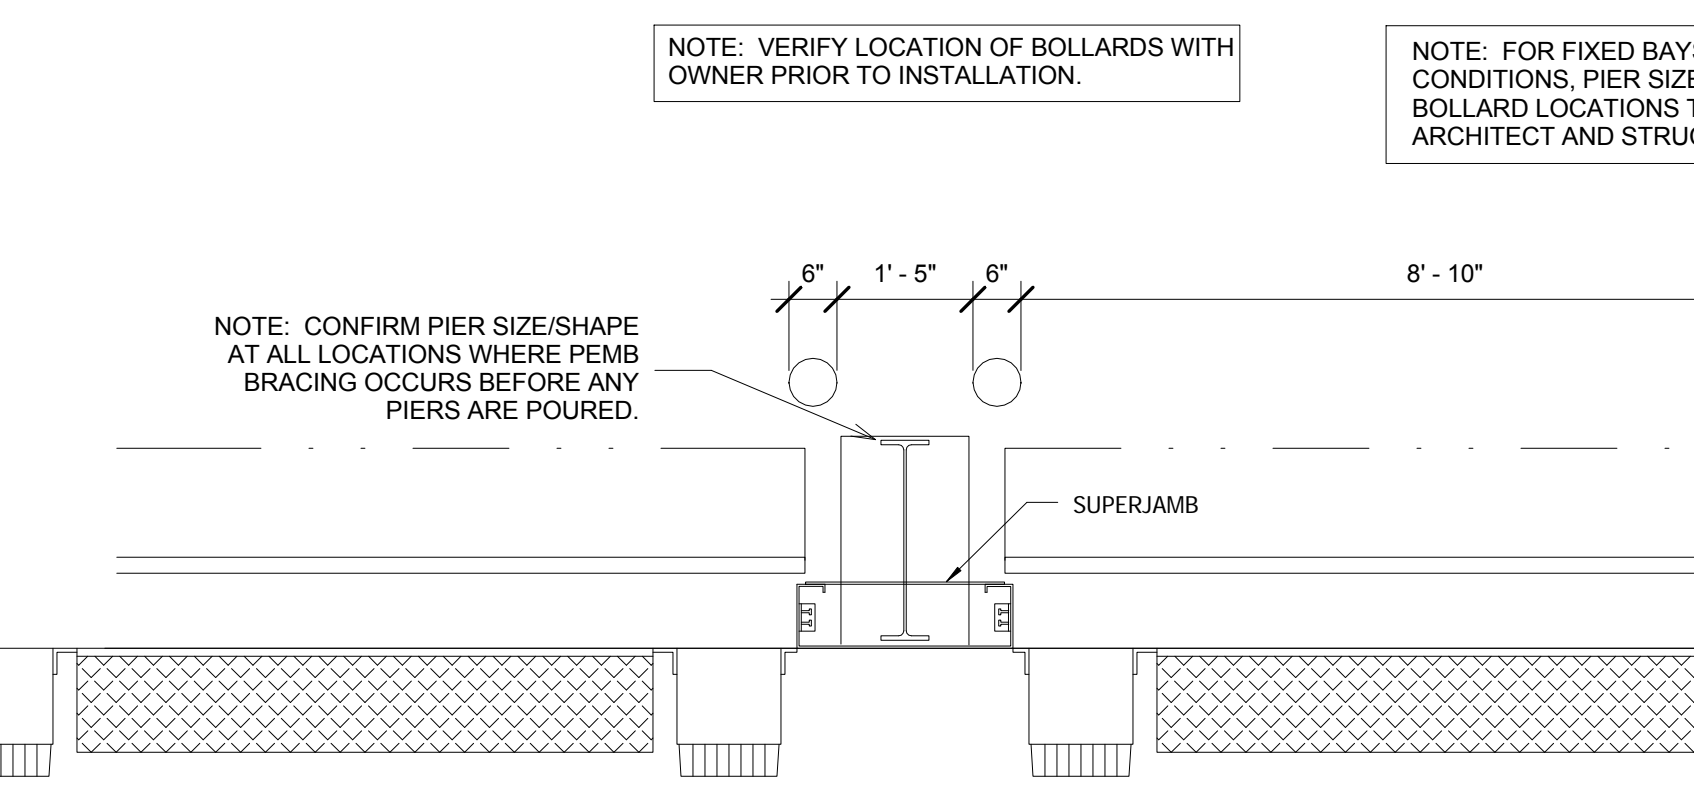

**6 TYPICAL DOCK BOLLARD LAYOUT**  
1/2" = 1'-0"


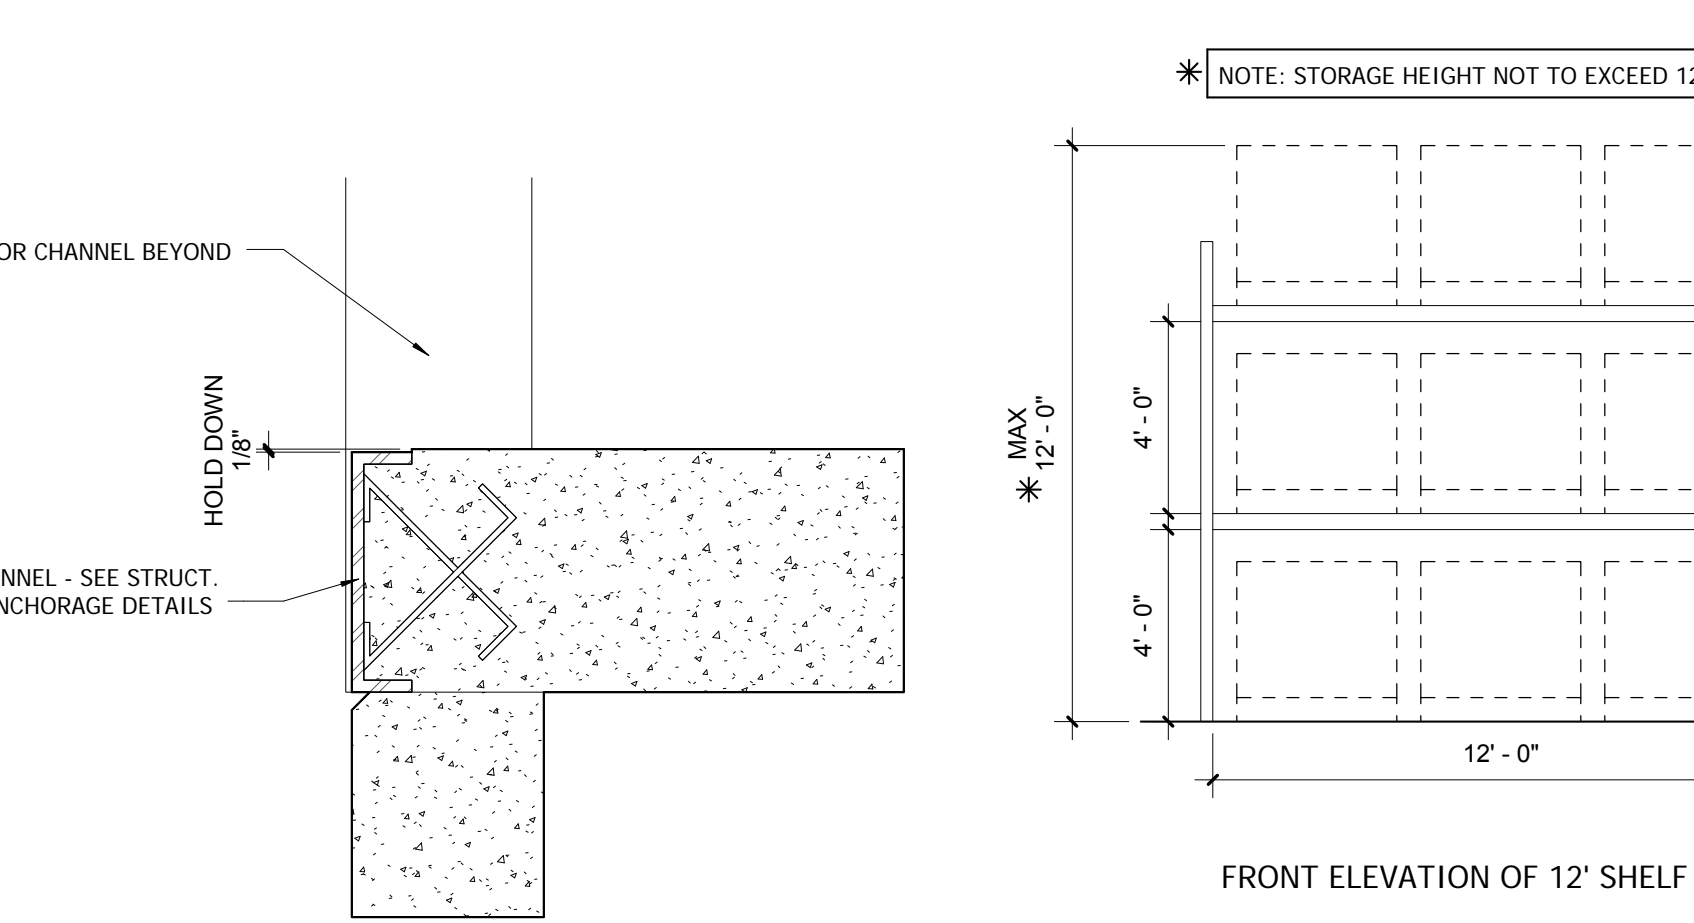


**5 DOCK EDGE DETAIL**  
1 1/2" = 1'-0"

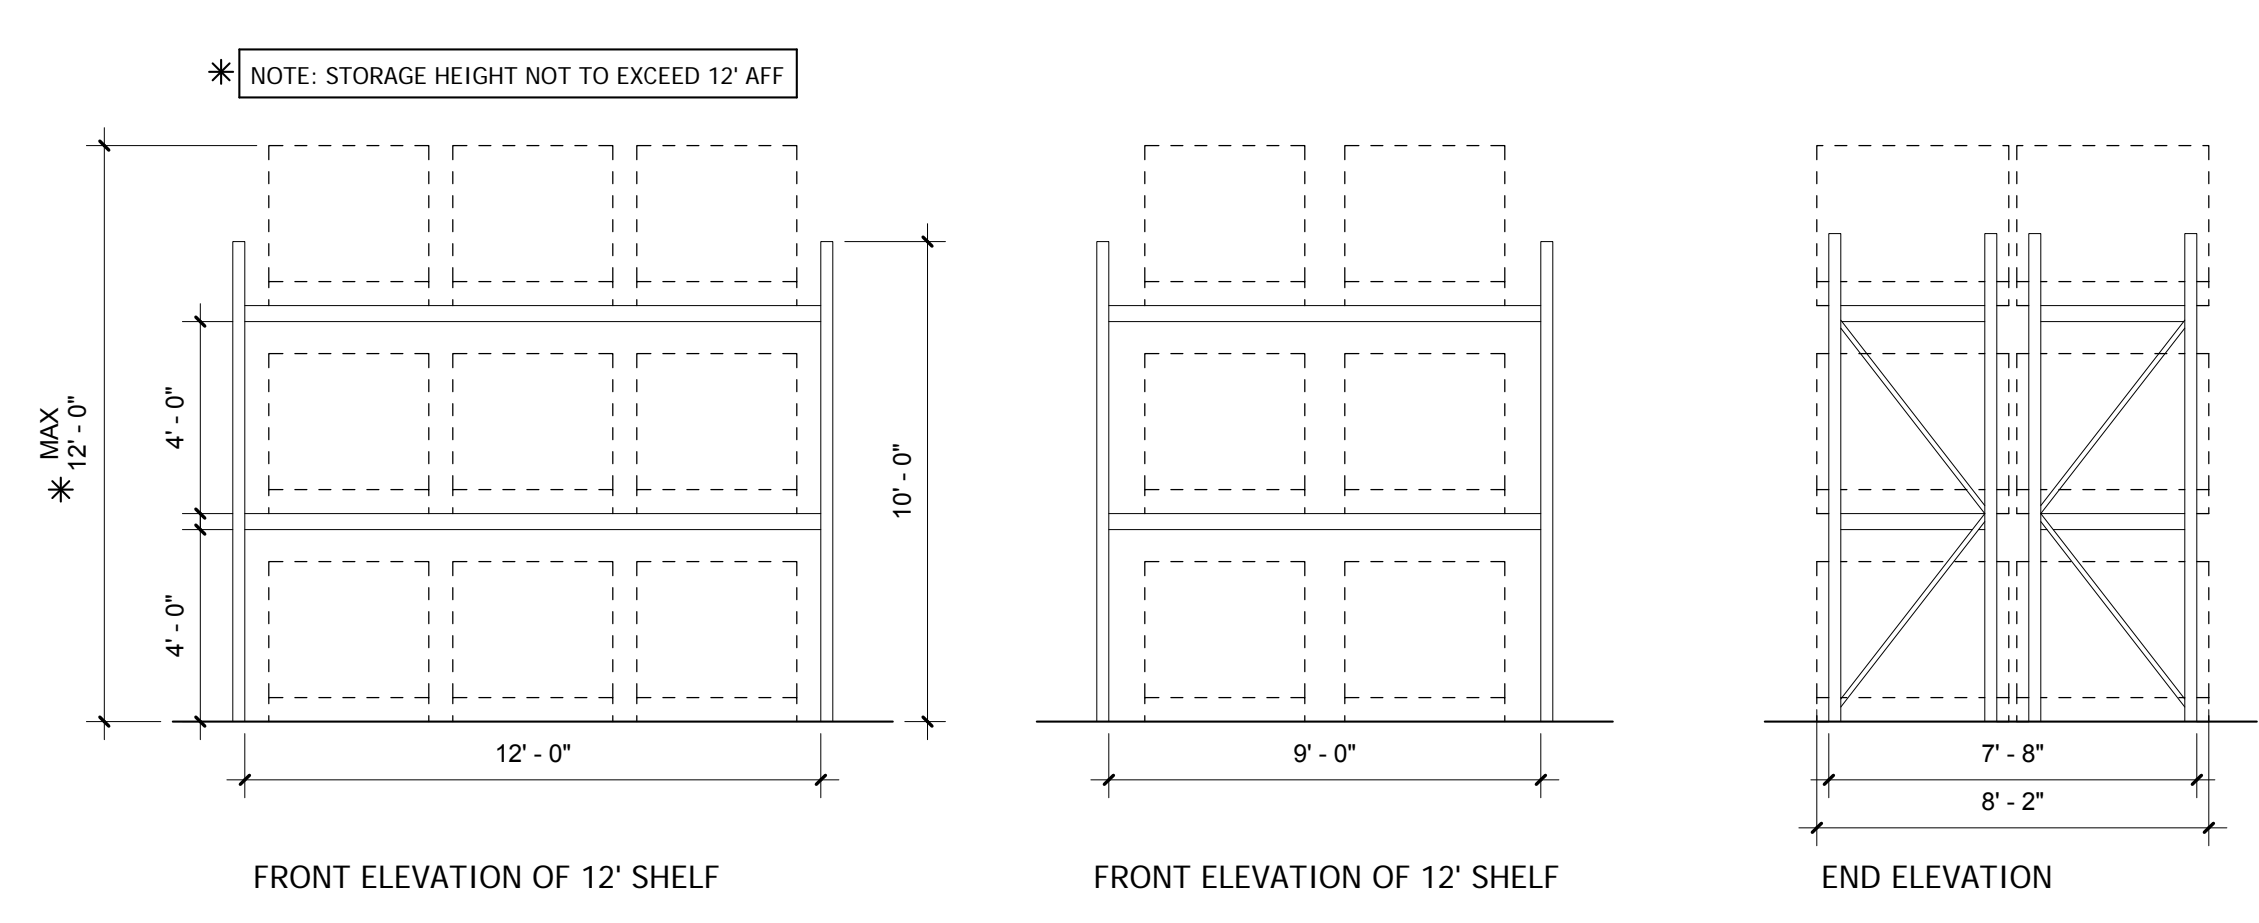


**3 DOCK SHELVING ELEVATION**  
1/4" = 1'-0"


NOTE: OWNER FURNISHED ITEM. DETAIL SHOWN FOR OWNER CONVENIENCE ONLY

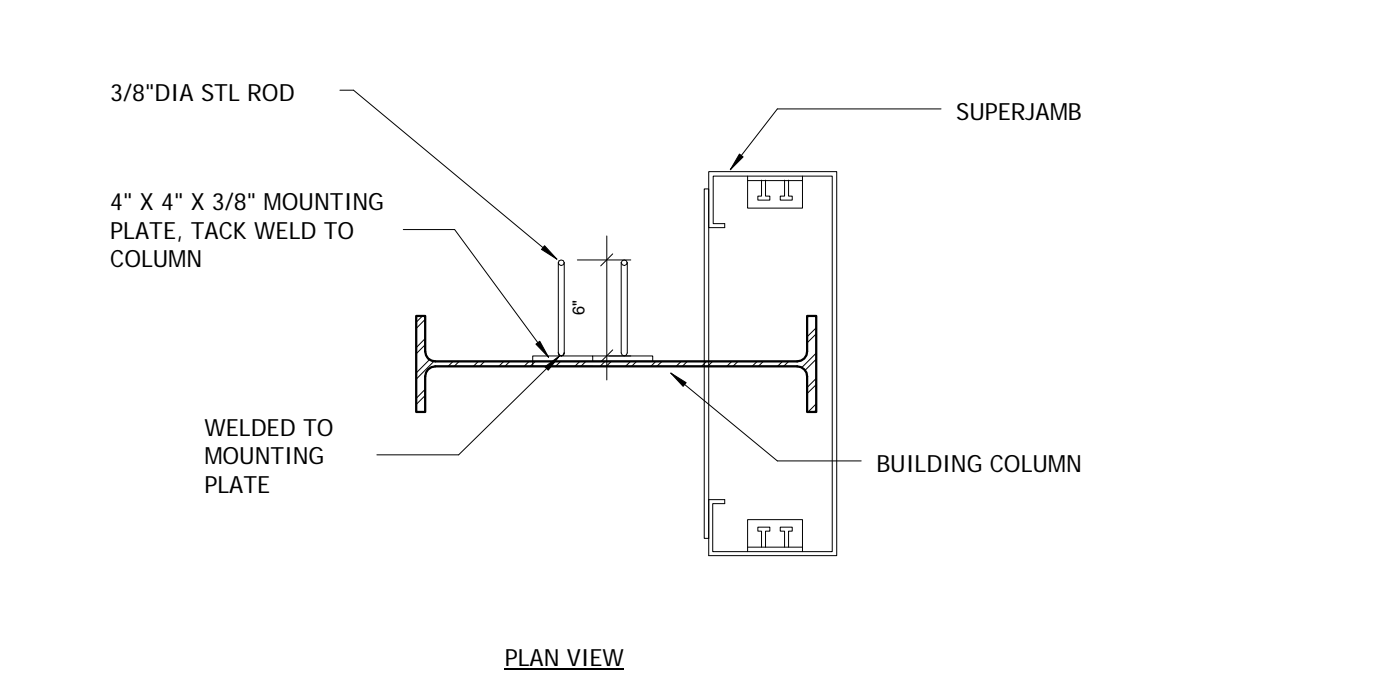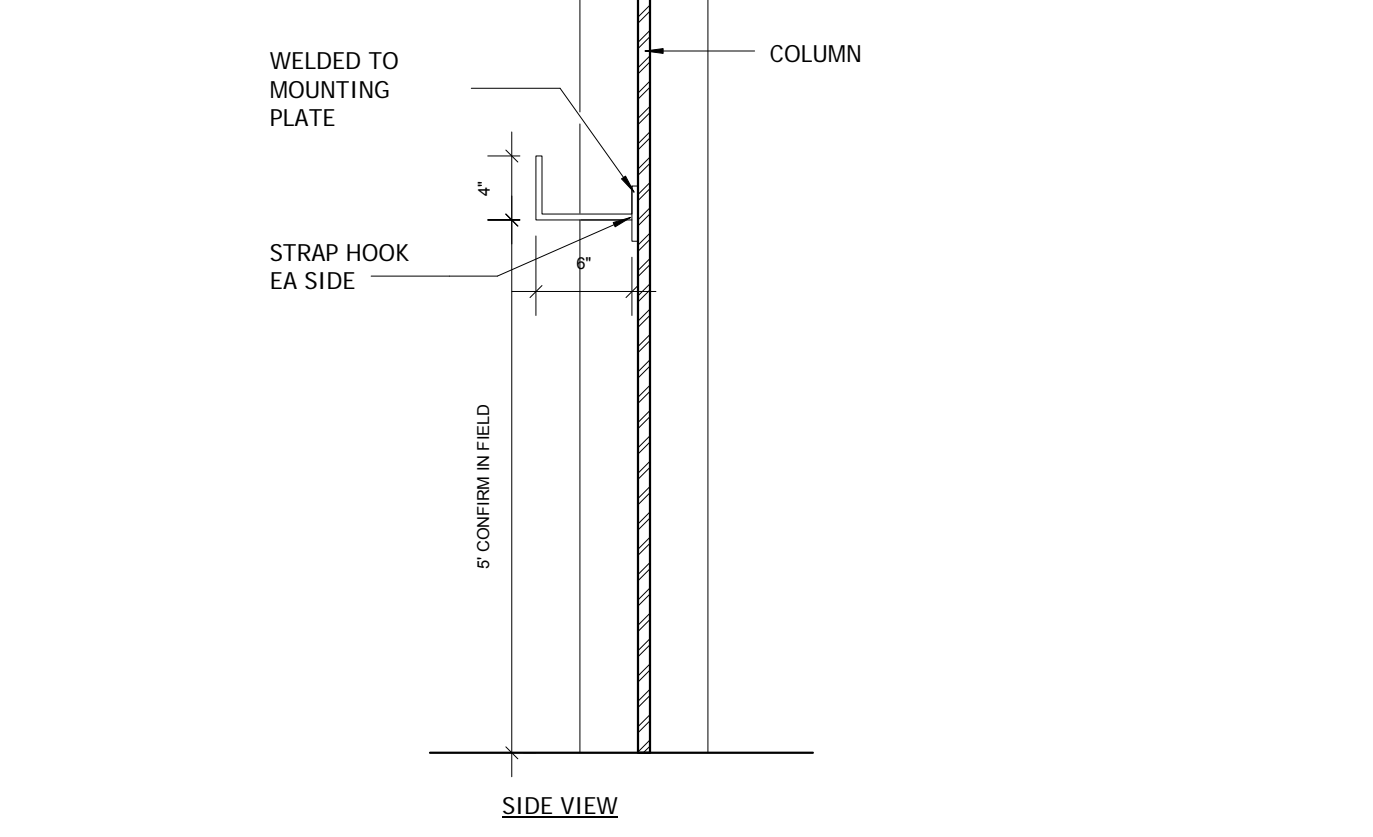


**10 STRAP HOOK DETAIL**  
1" = 1'-0"

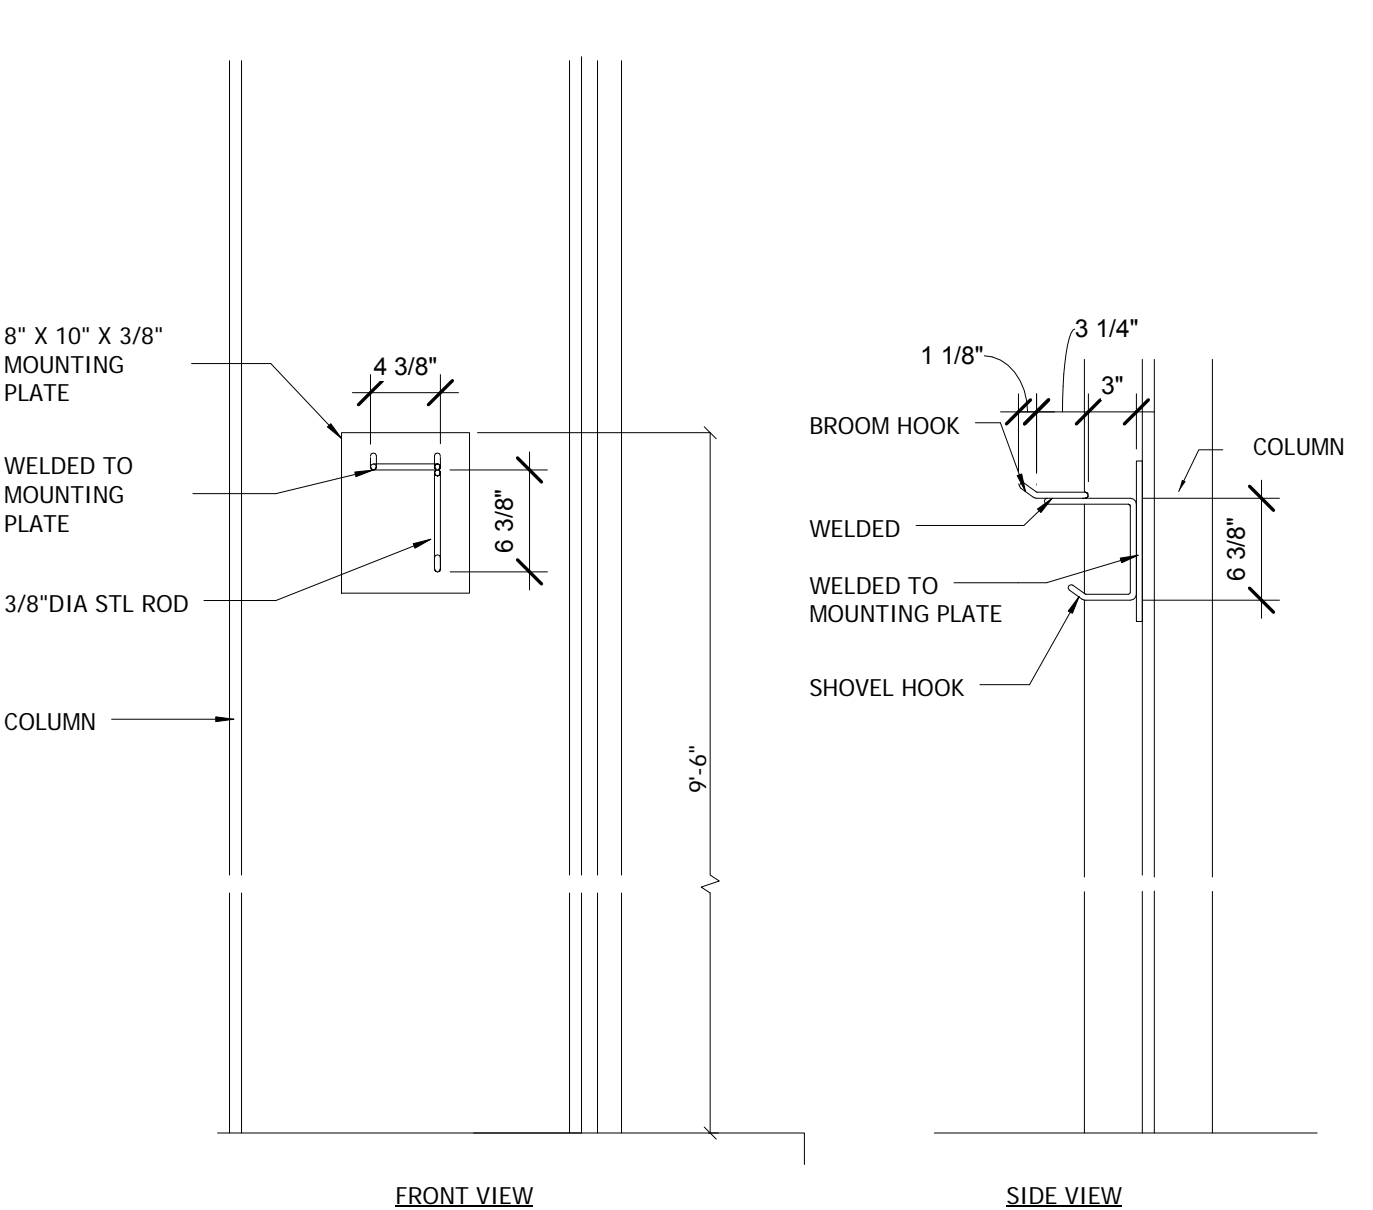

**9 BROOM / SHOVEL HOOK DETAIL**  
1" = 1'-0"

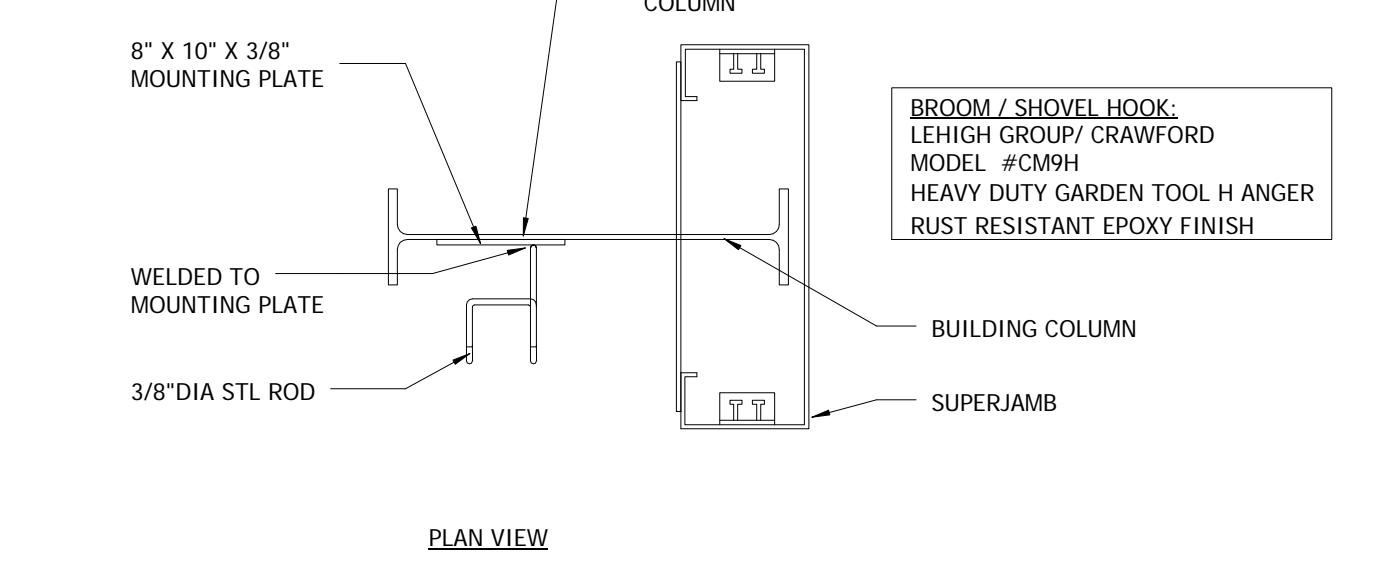

**9 BROOM / SHOVEL HOOK DETAIL**  
1" = 1'-0"

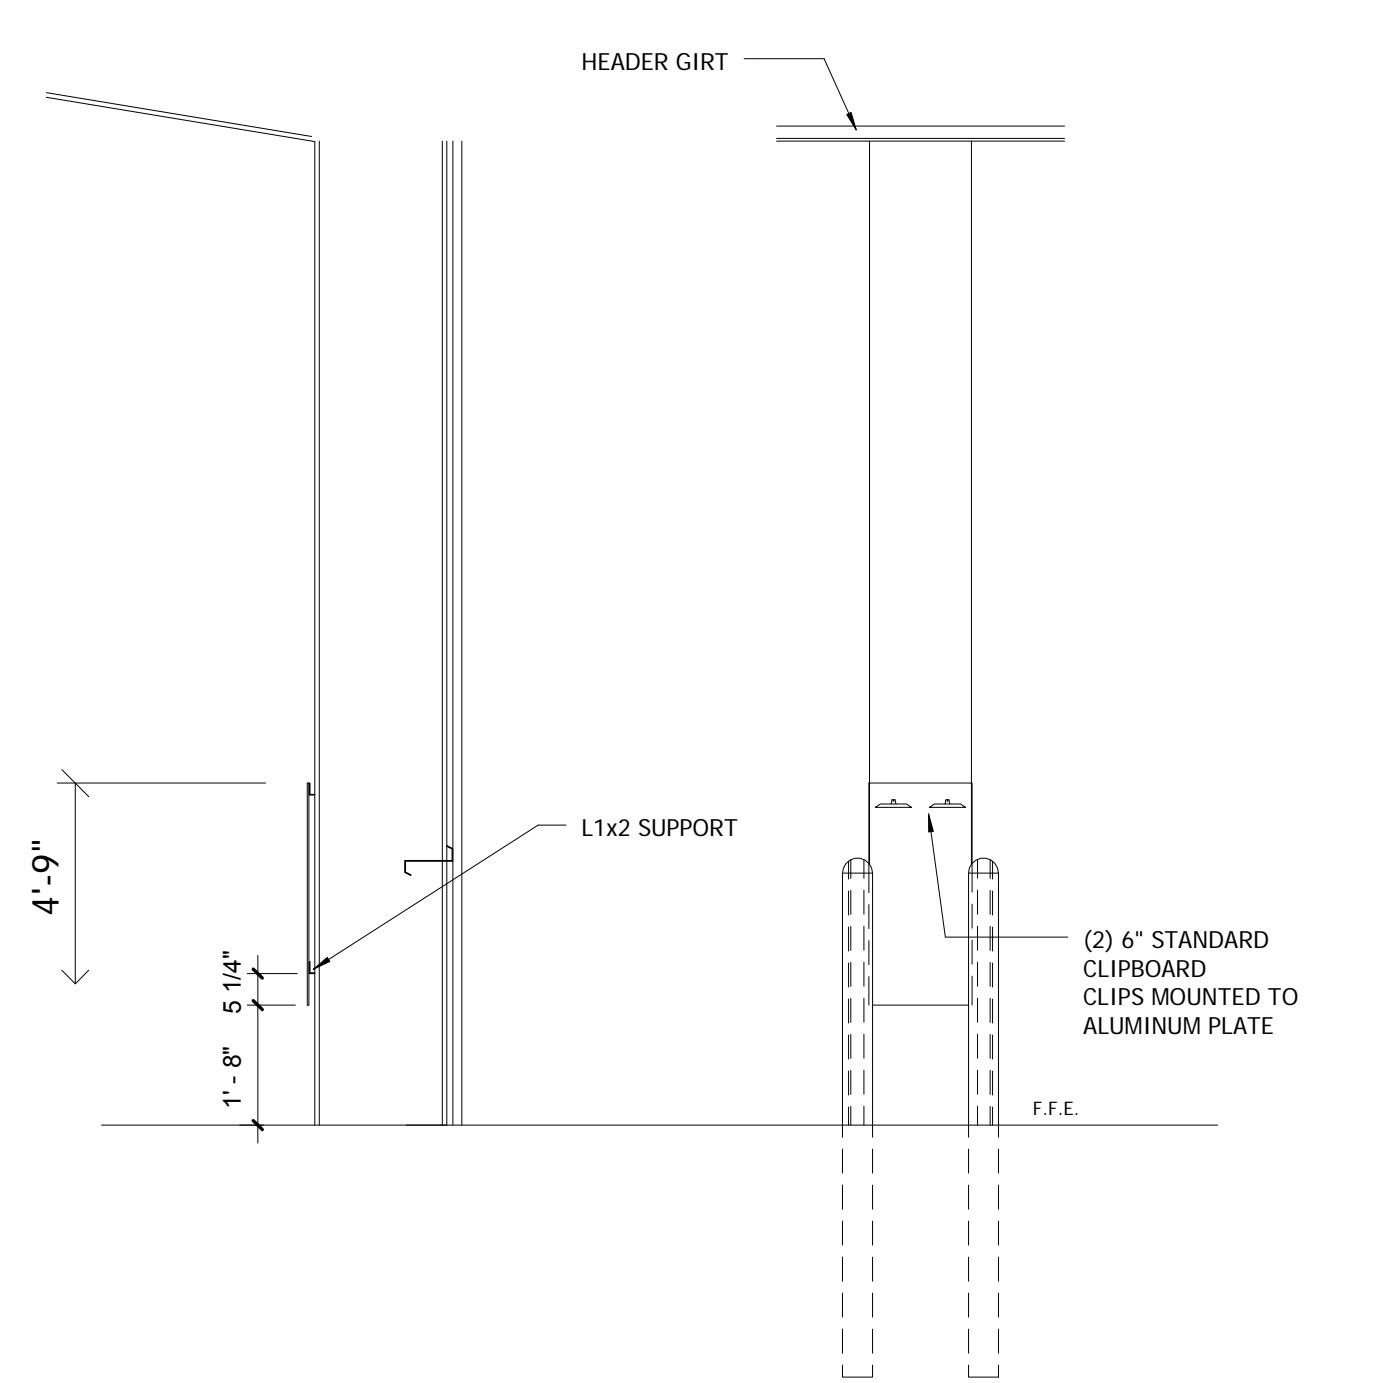

**8 MANIFEST CLIPS DETAIL**  
3/8" = 1'-0"