




A BARRIER FREE PARKING SIGN DETAIL (IN GRASS)
N.T.S.

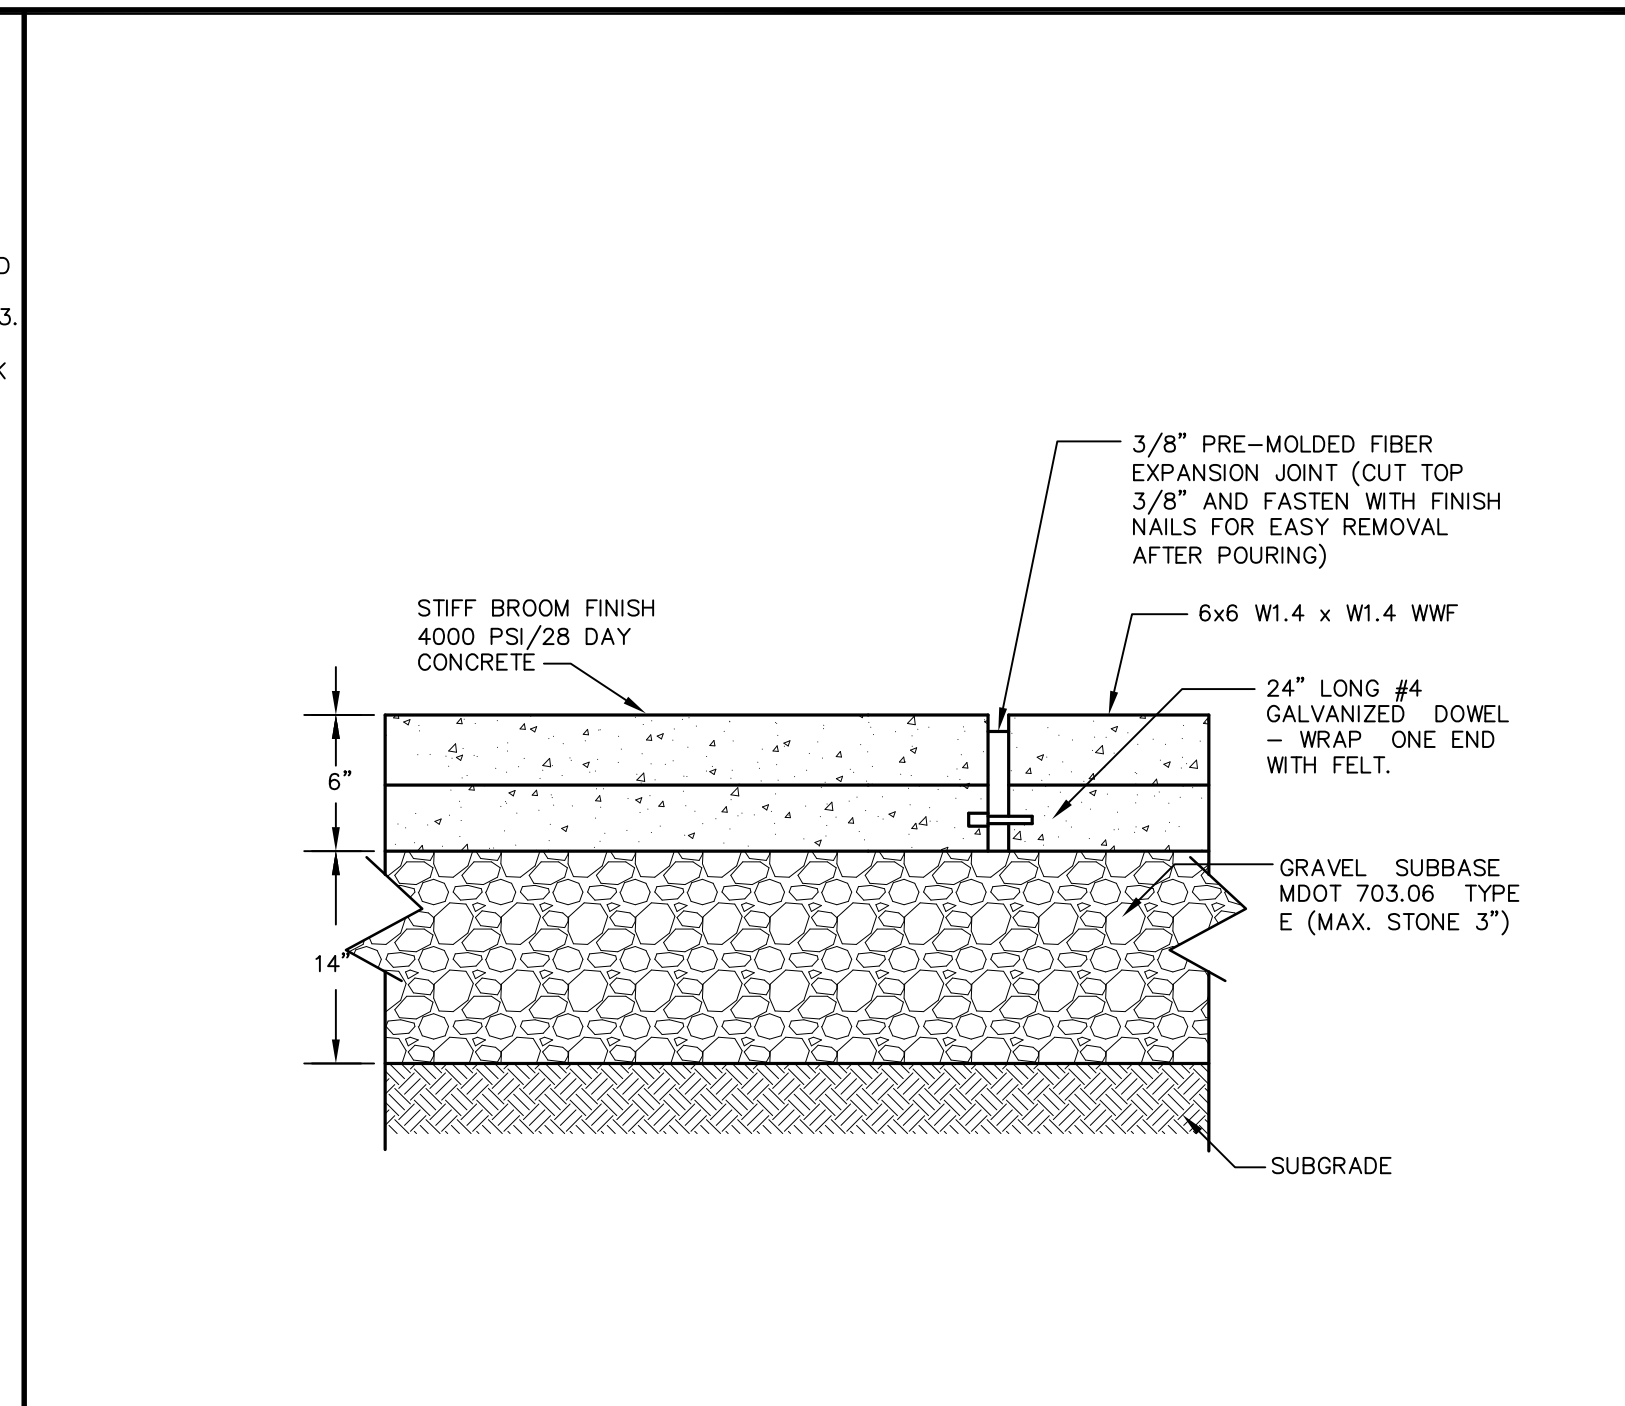


B CONCRETE PAD DETAIL
N.T.S.

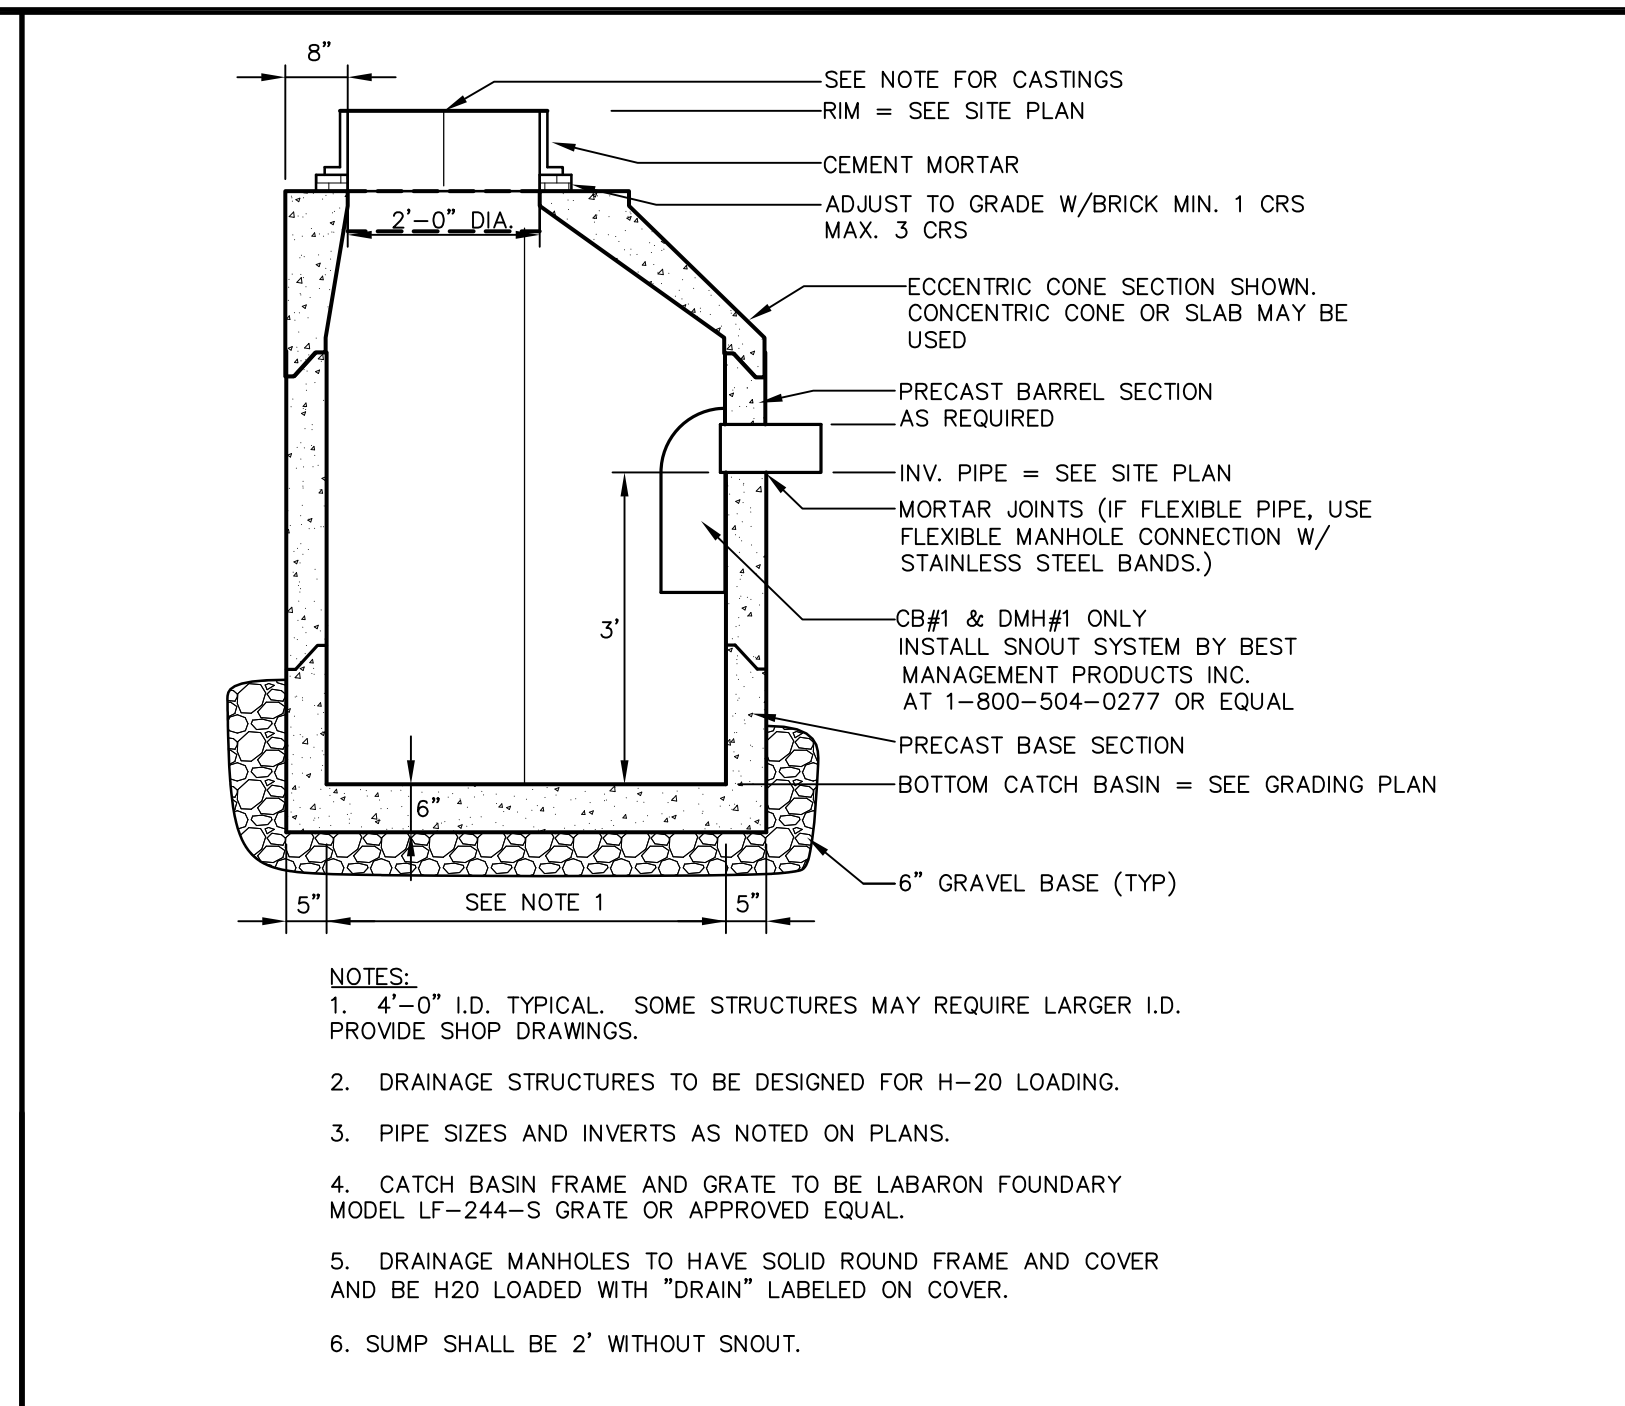


C CATCH BASIN OR DRAINAGE MANHOLE
N.T.S.

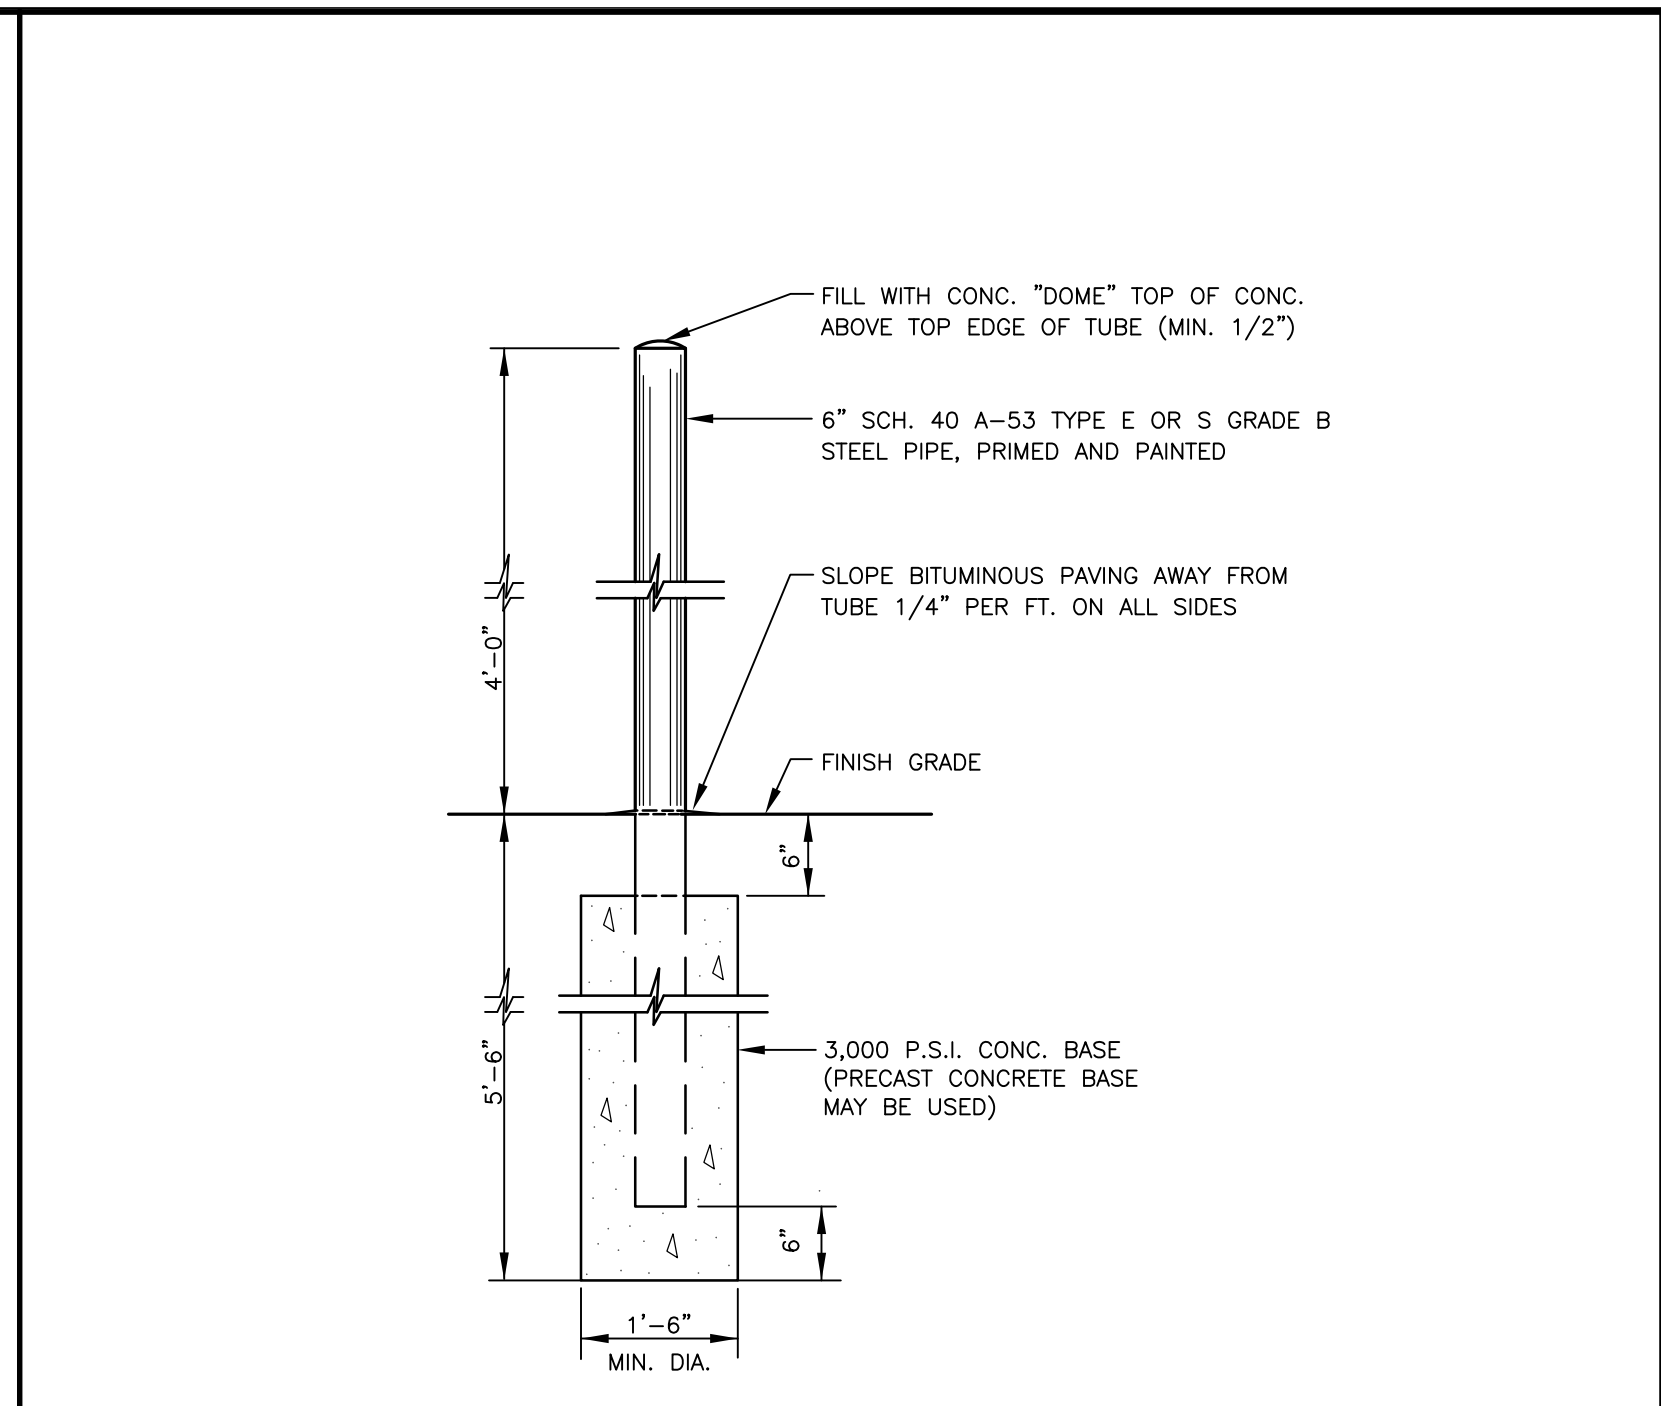


D TYPICAL BOLLARD DETAIL
N.T.S.

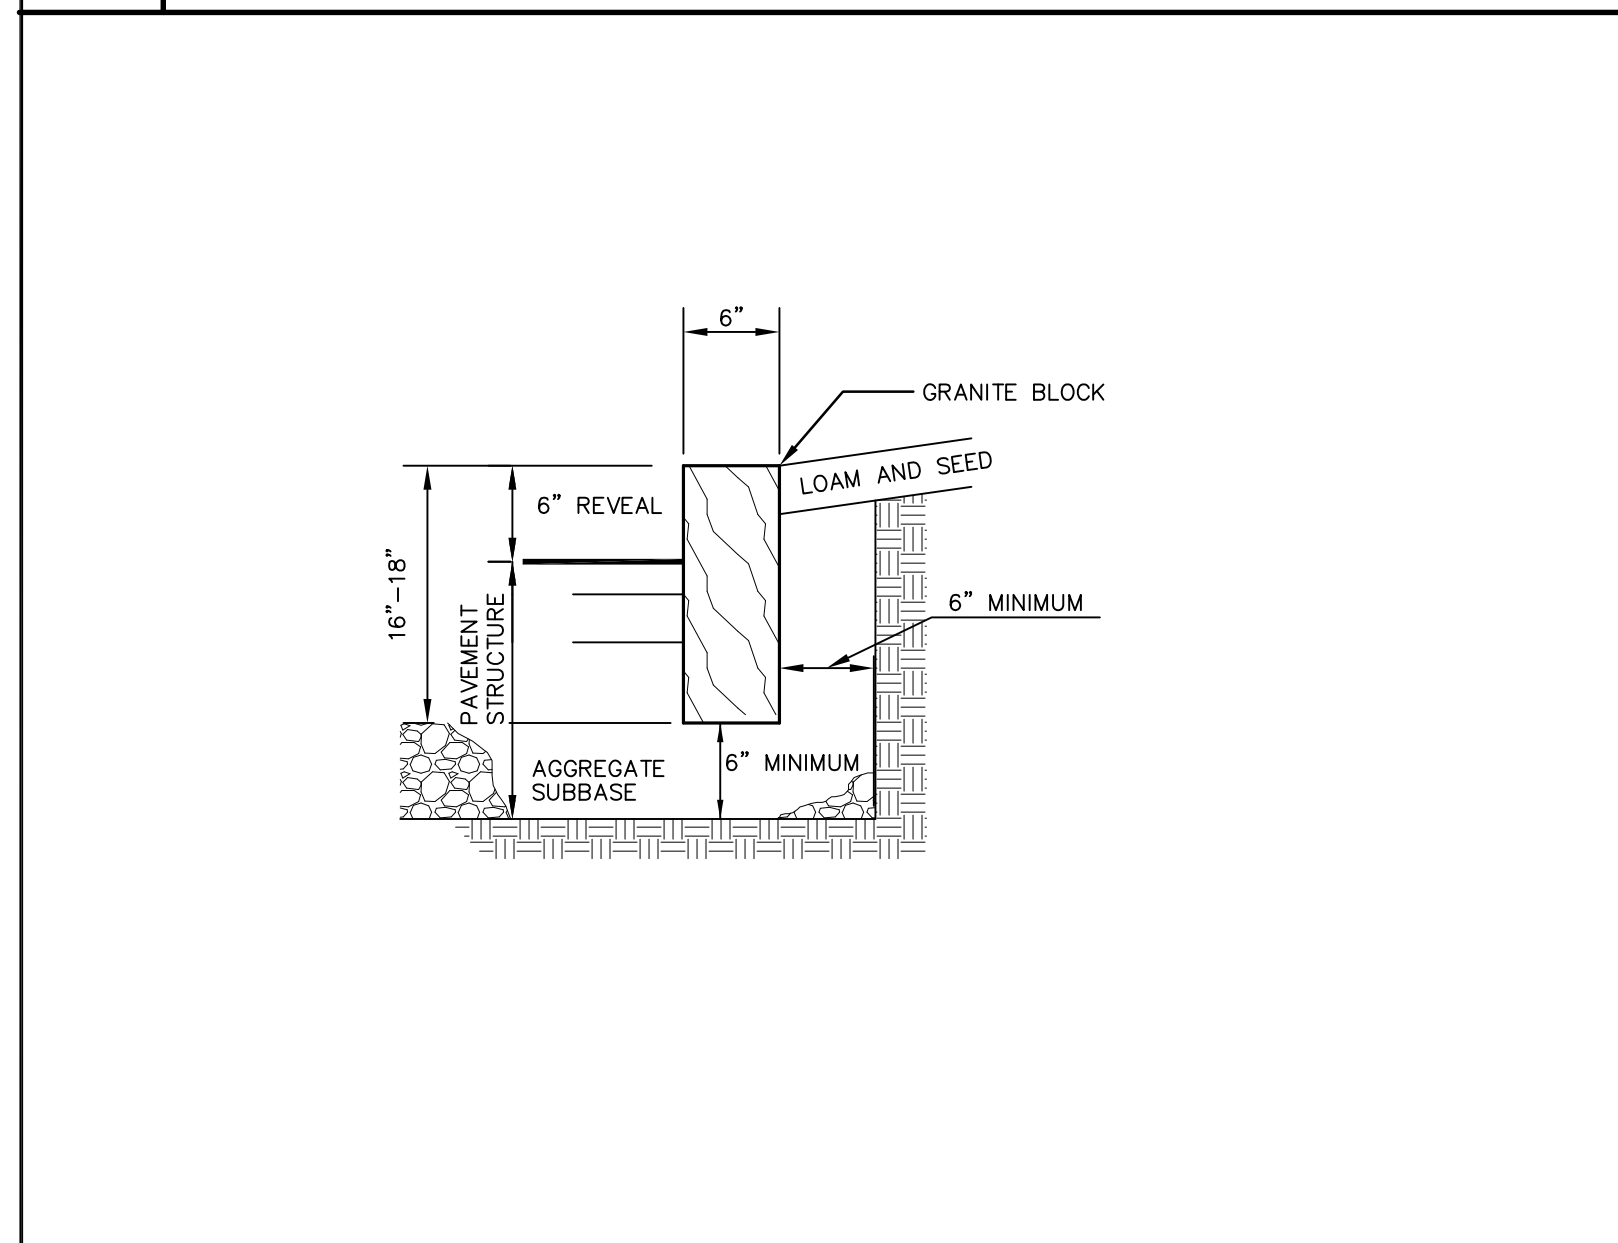


E VERTICAL GRANITE CURB
N.T.S.

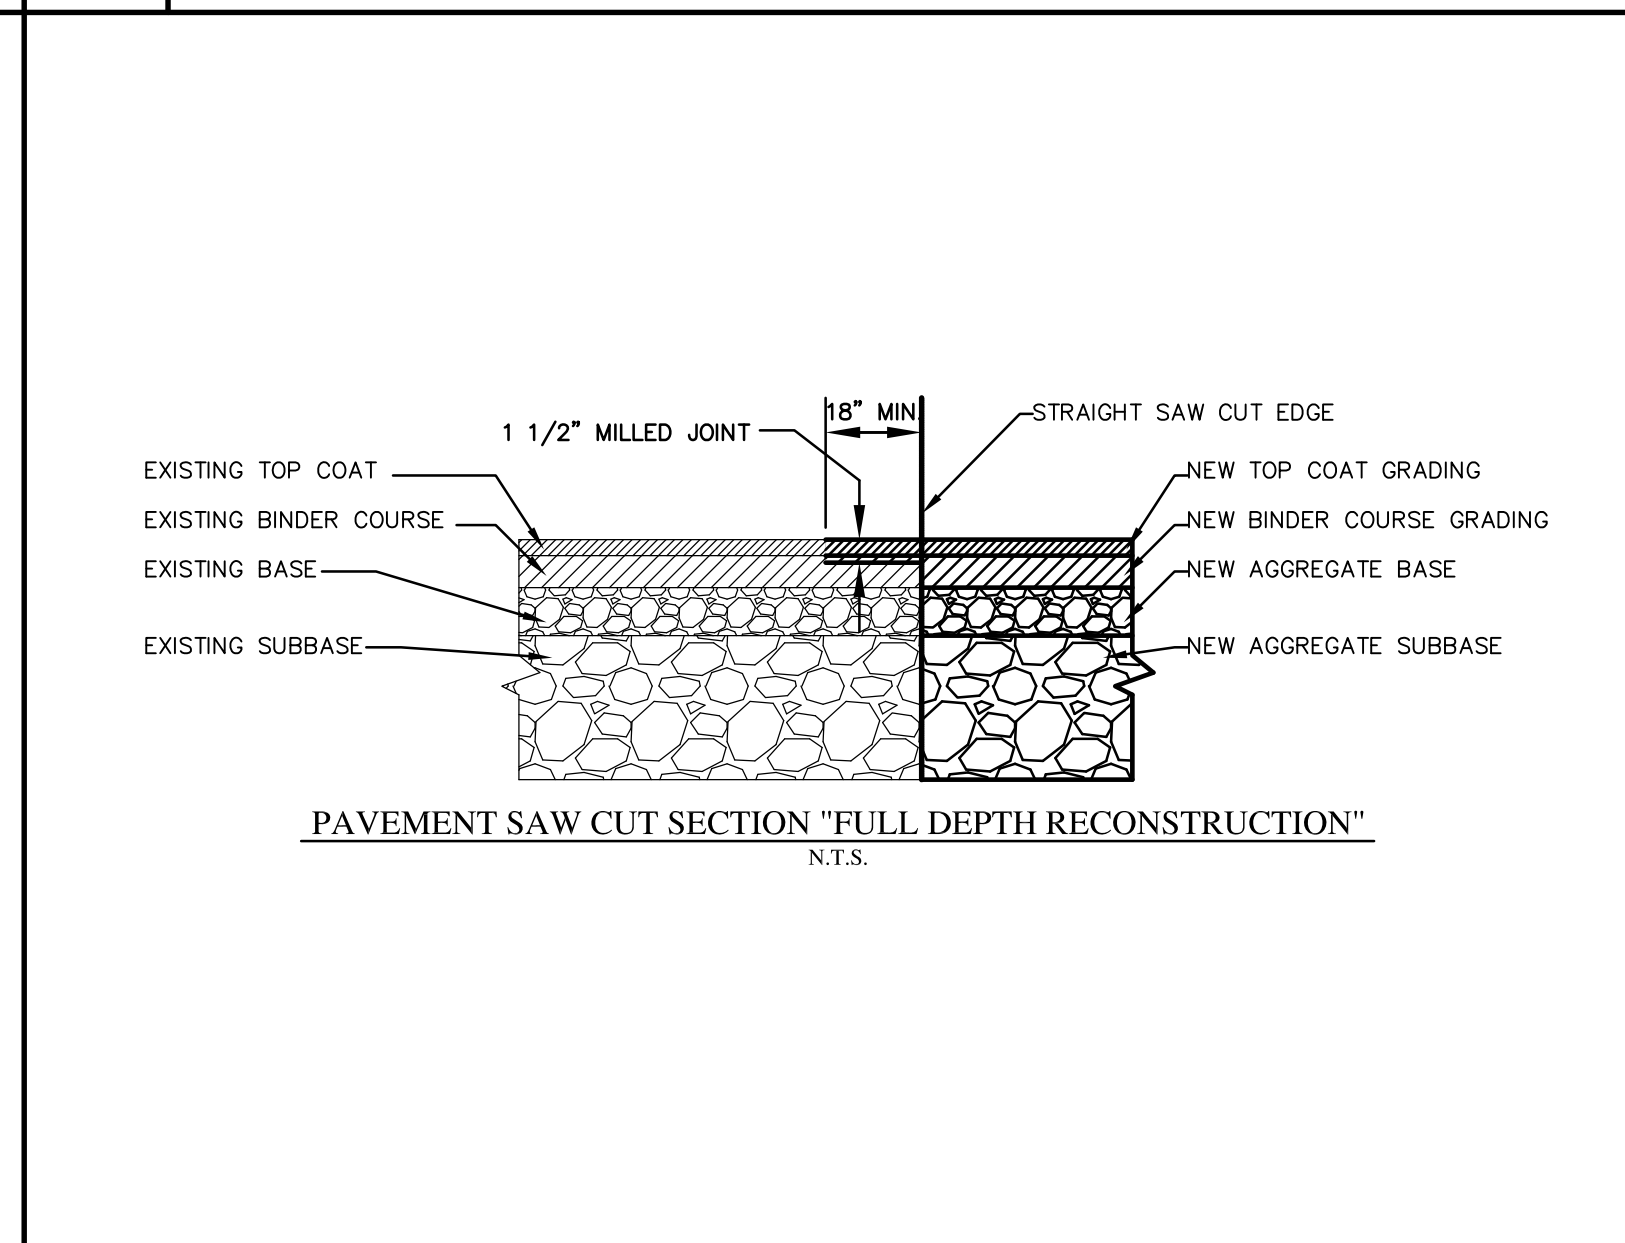


F PAVEMENT SAW CUT DETAILS
N.T.S.

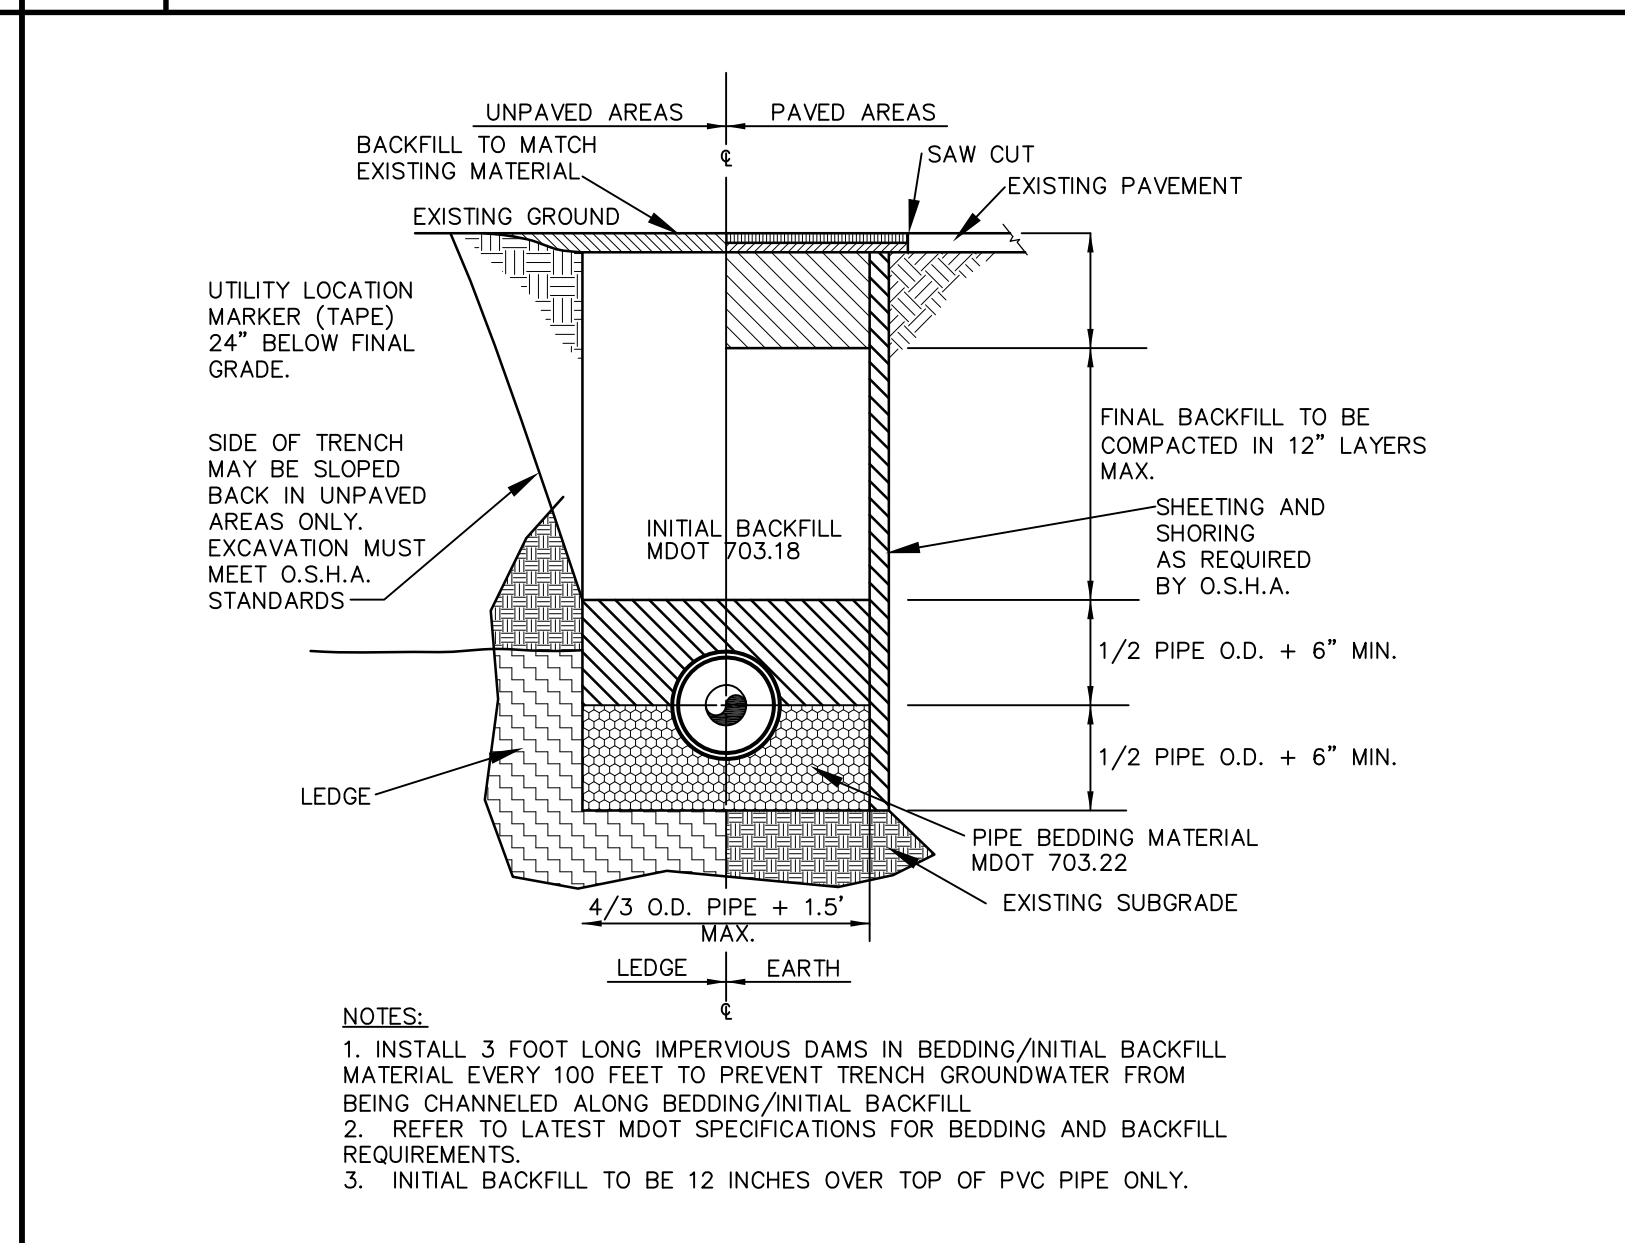

G TYPICAL PIPE TRENCH DETAIL
N.T.S.

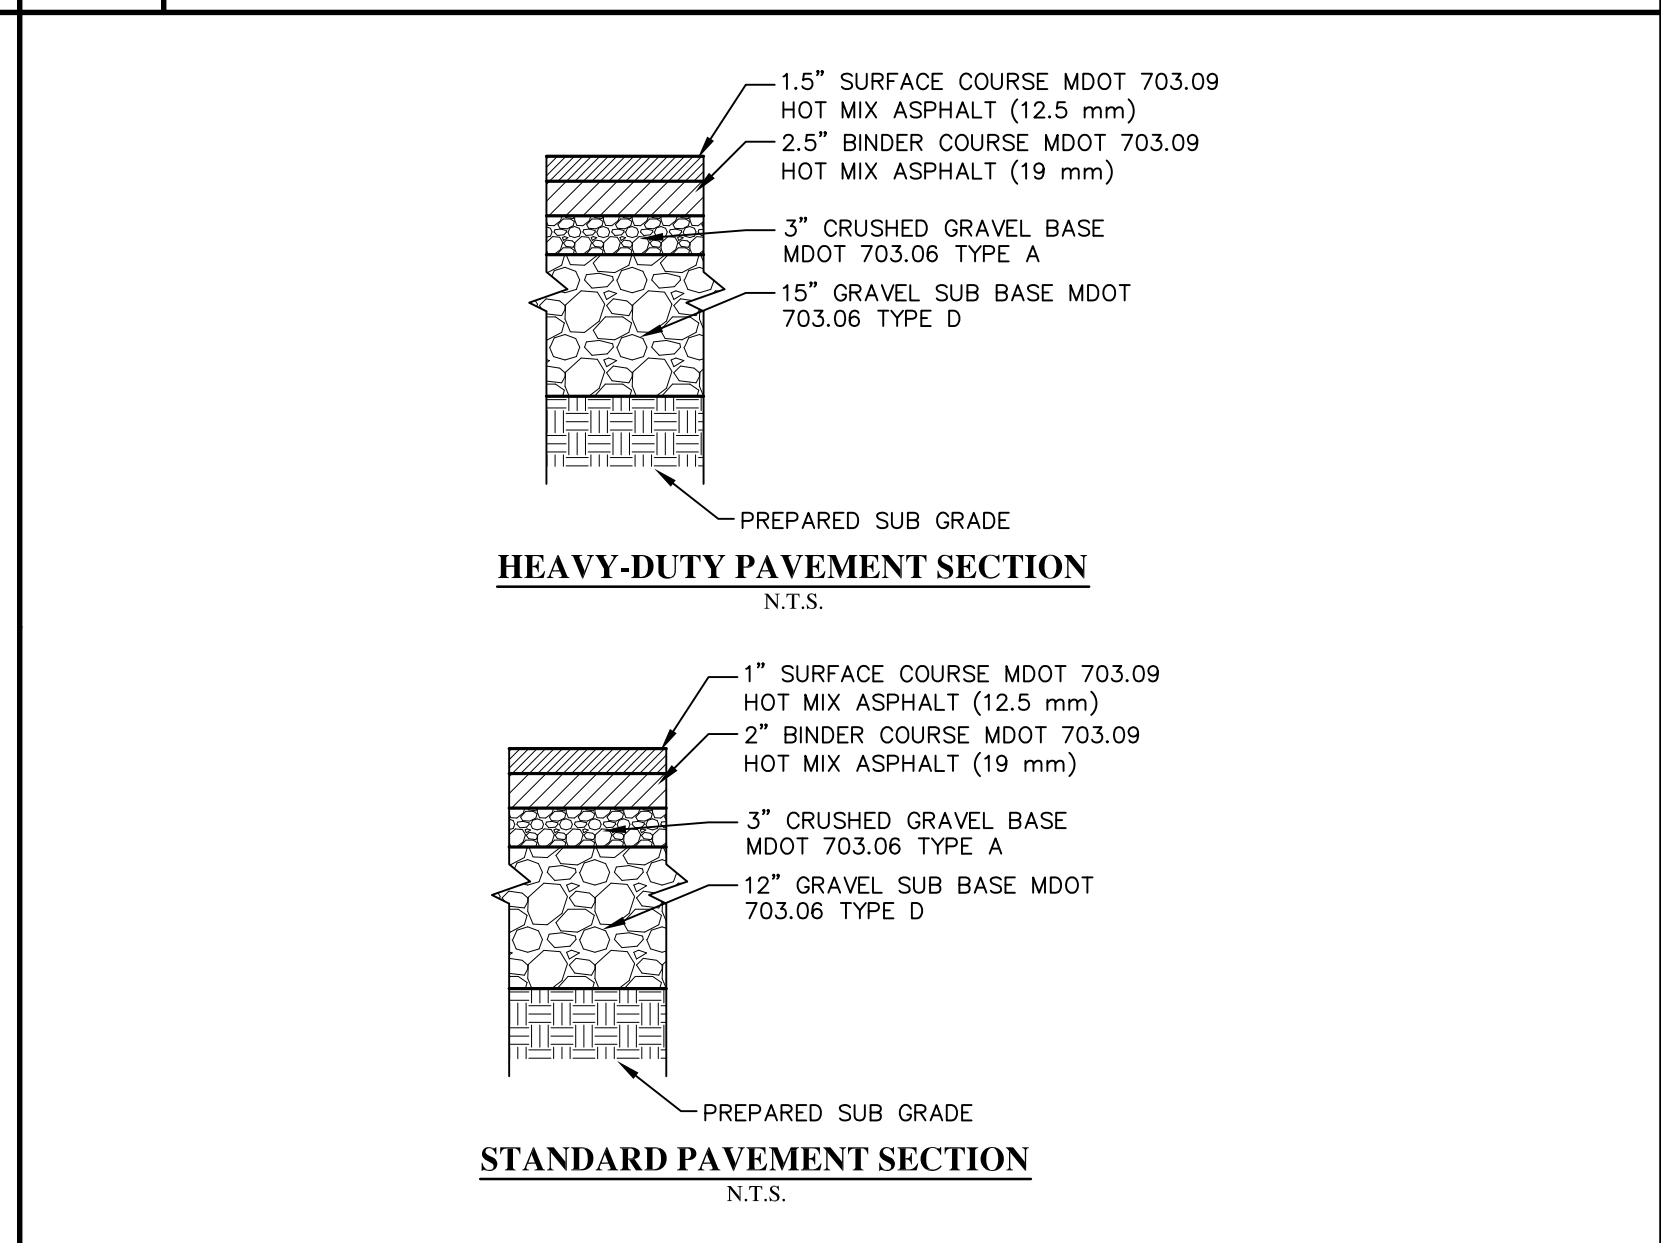

H TYPICAL PAVEMENT SECTIONS
N.T.S.

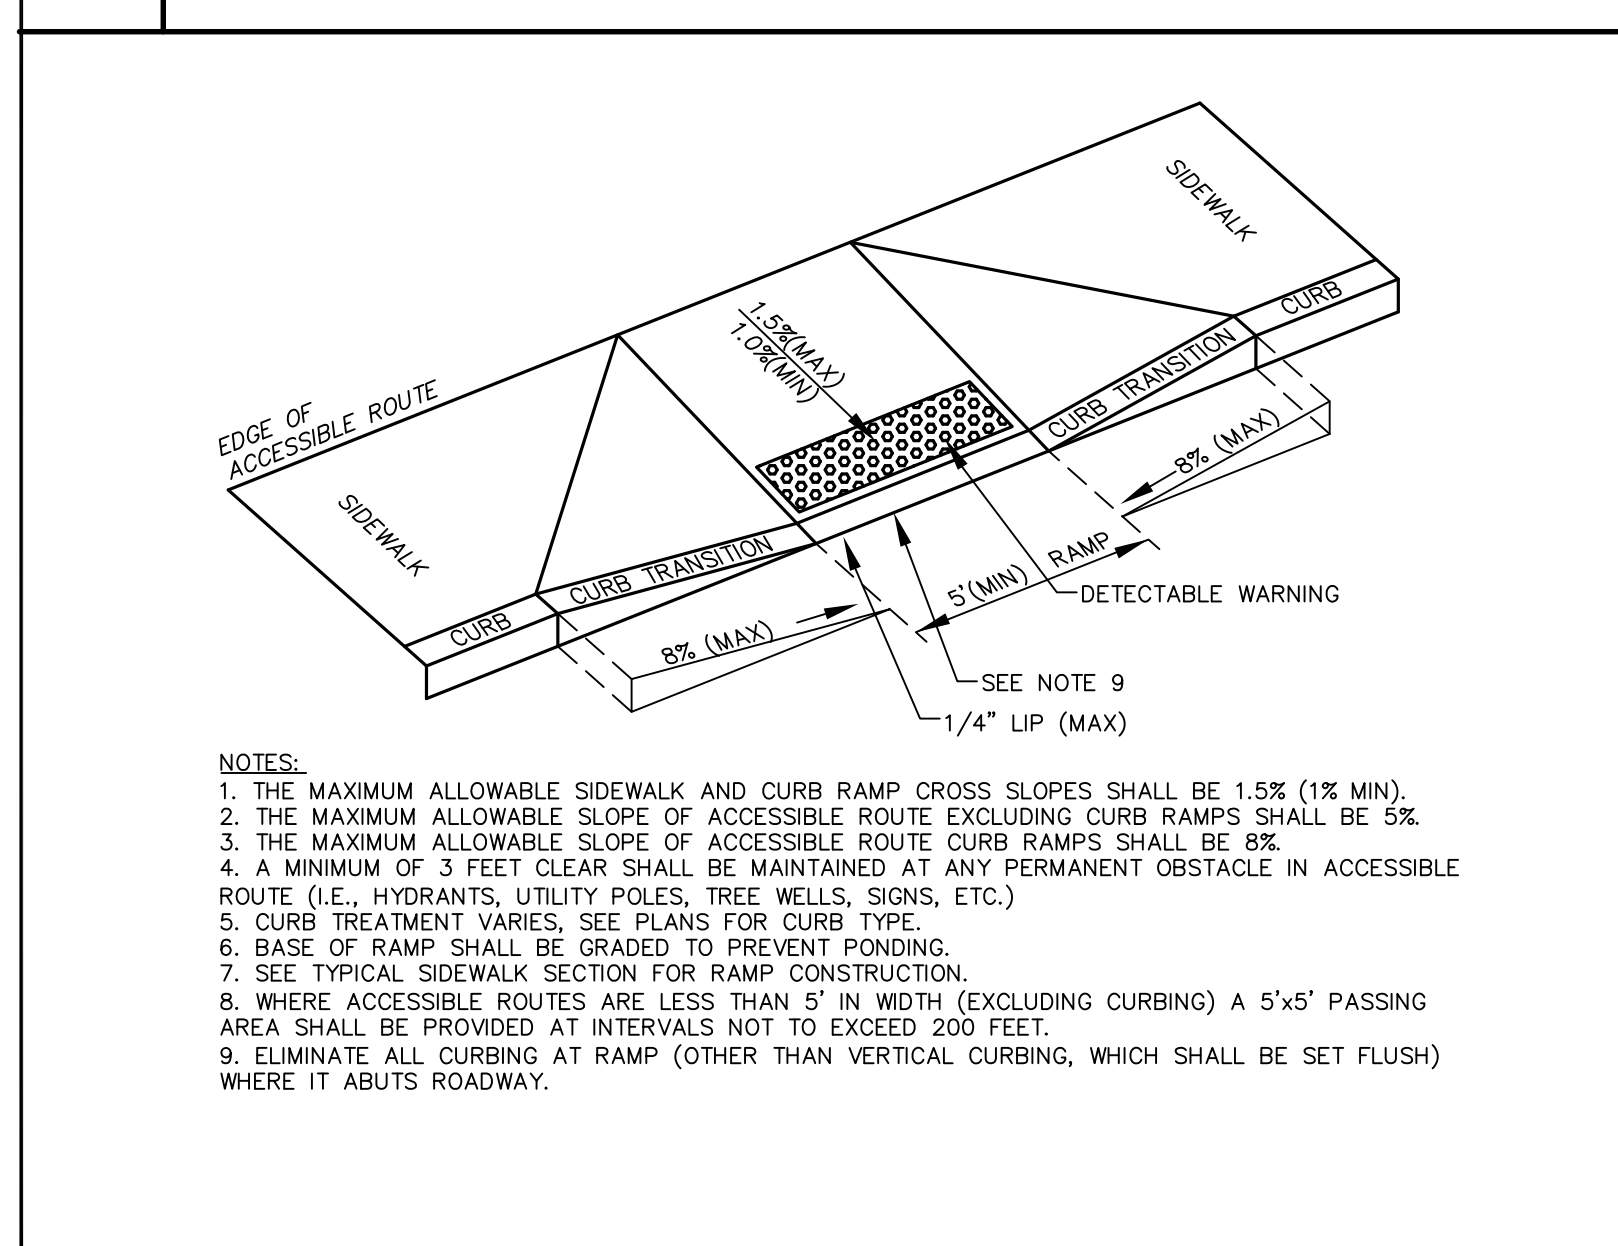

I TIP DOWN SIDEWALK RAMP
N.T.S.

J

K

<p>TITLE: SITE DEVELOPMENT DETAILS</p>		
<p>PROJECT: PROPOSED BUILDING EXPANSION 185 RAND ROAD, PORTLAND, ME 04102</p>		
<p>OWNER: OLD DOMINION FREIGHT LINES, INC. 500 OLD DOMINION WAY, THOMASVILLE, NC 27360</p>		
<p>FIELD WK: JJM/MC</p>	<p>SCALE: NTS</p>	<p>SHEET:</p>
<p>DRN BY: RPL</p>	<p>JOB #: 2454</p>	C5
<p>CHD BY: CYN</p>	<p>MAP/LOT: 254/A007001</p>	
<p>DATE: 02/26/14</p>	<p>FILE: 2454-COVER-DET</p>	