



ISSUED FOR CONSTRUCTION

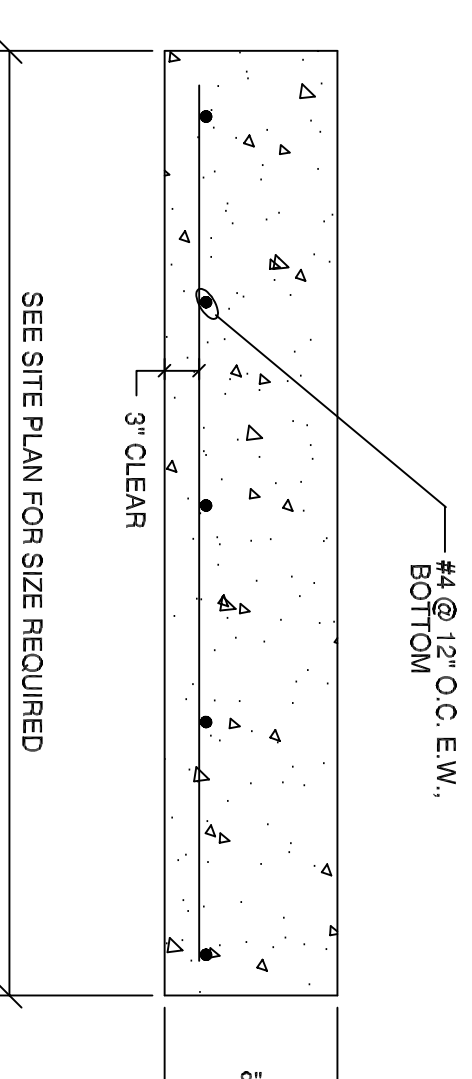


TYPICAL EXTERIOR CONCRETE PAD DETAIL
N.T.S.

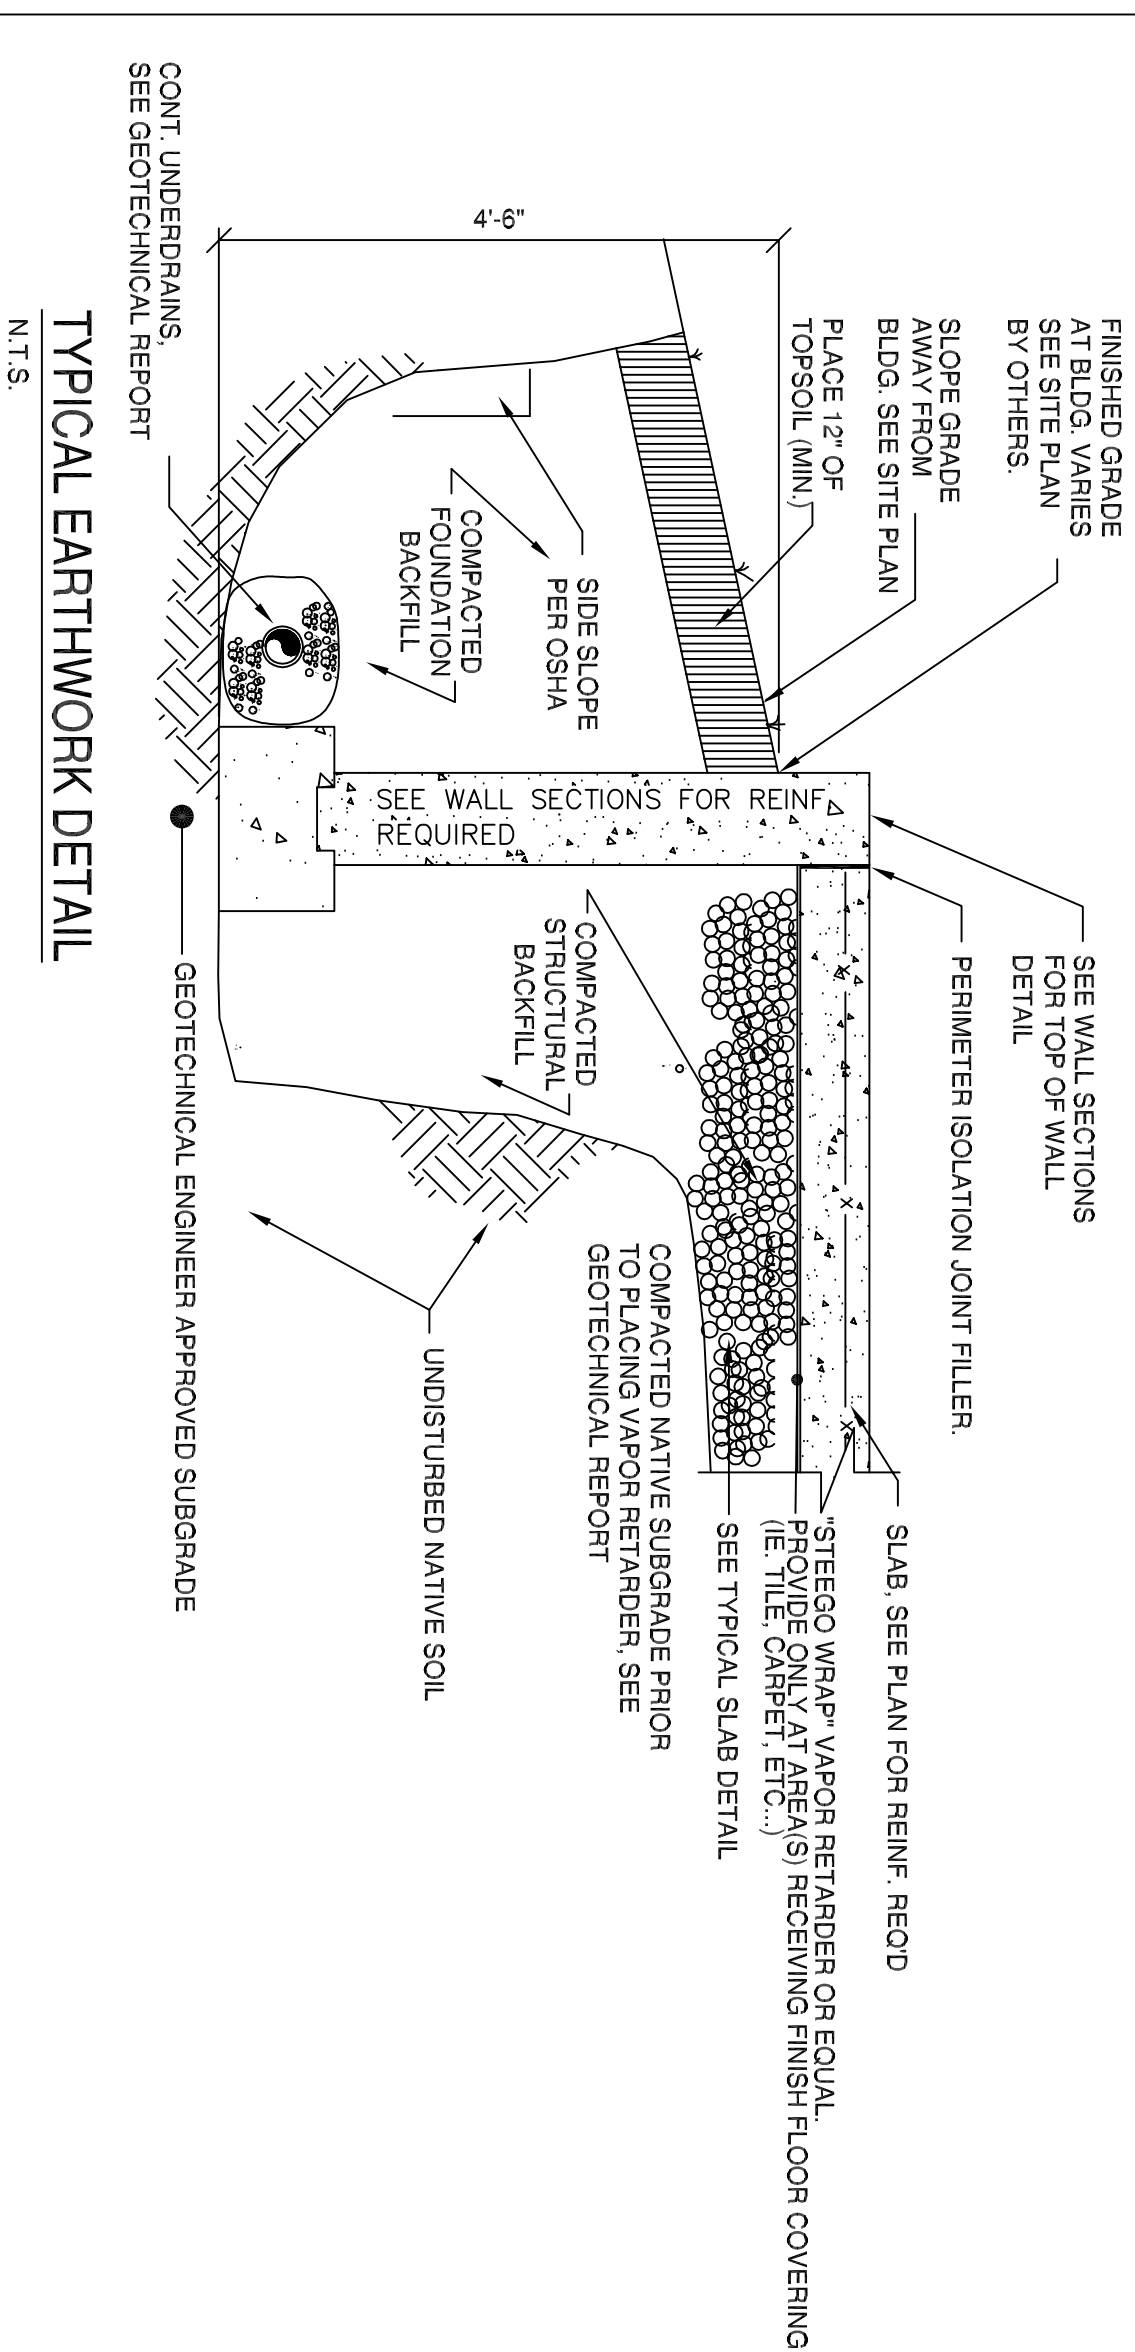


TYPICAL EARTHWORK DETAIL
N.T.S.

REV:	BY:	DATE:	STATUS:


THIS PLAN SHALL NOT BE MODIFIED WITHOUT WRITTEN PERMISSION FROM SRG ENGINEERING, INC. ANY ALTERATIONS, AUTHORIZED OR OTHERWISE, SHALL BE AT THE USER'S SOLE RISK AND WITHOUT LIABILITY TO SRG ENGINEERING, INC.

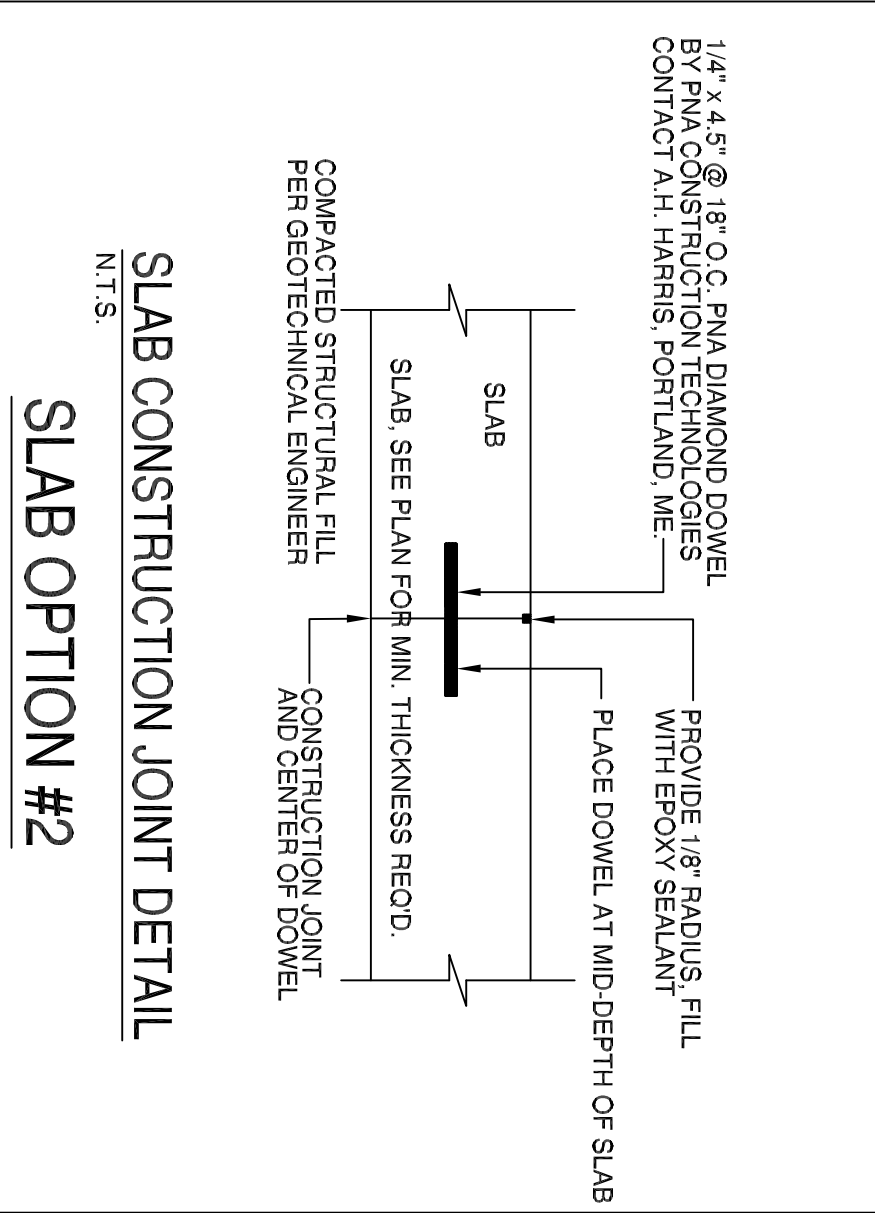


SLAB CONSTRUCTION JOINT DETAIL
SLAB OPTION #2
N.T.S.

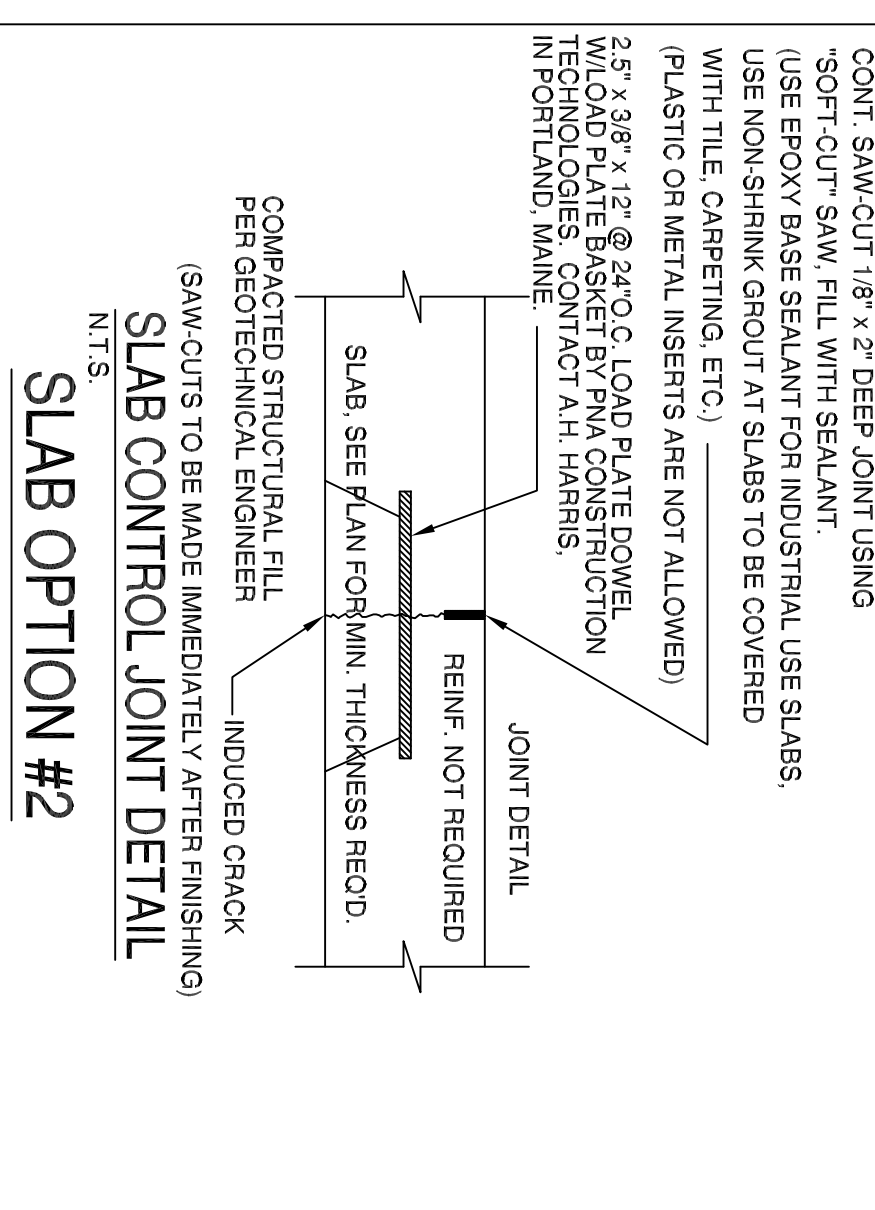


SLAB CONTROL JOINT DETAIL
SLAB OPTION #2
N.T.S.

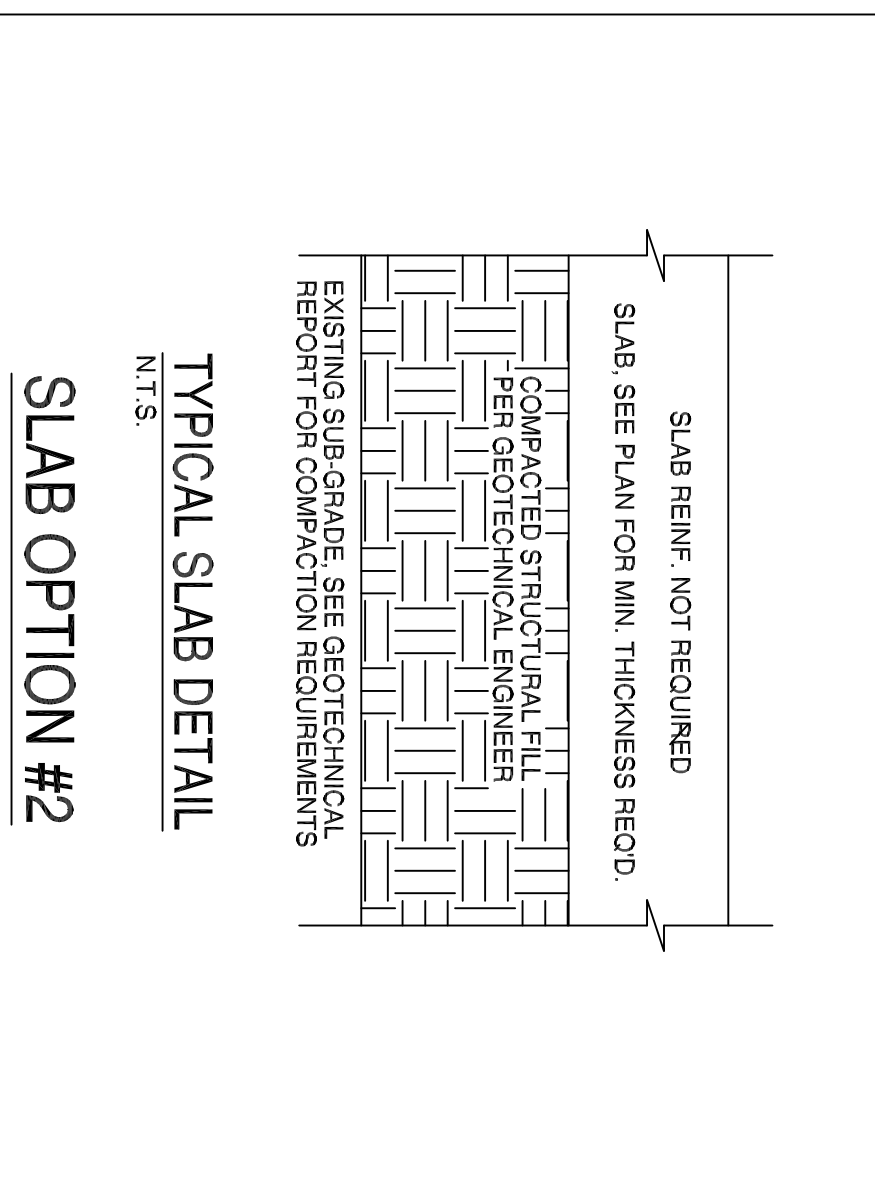


TYPICAL SLAB DETAIL
SLAB OPTION #2
N.T.S.

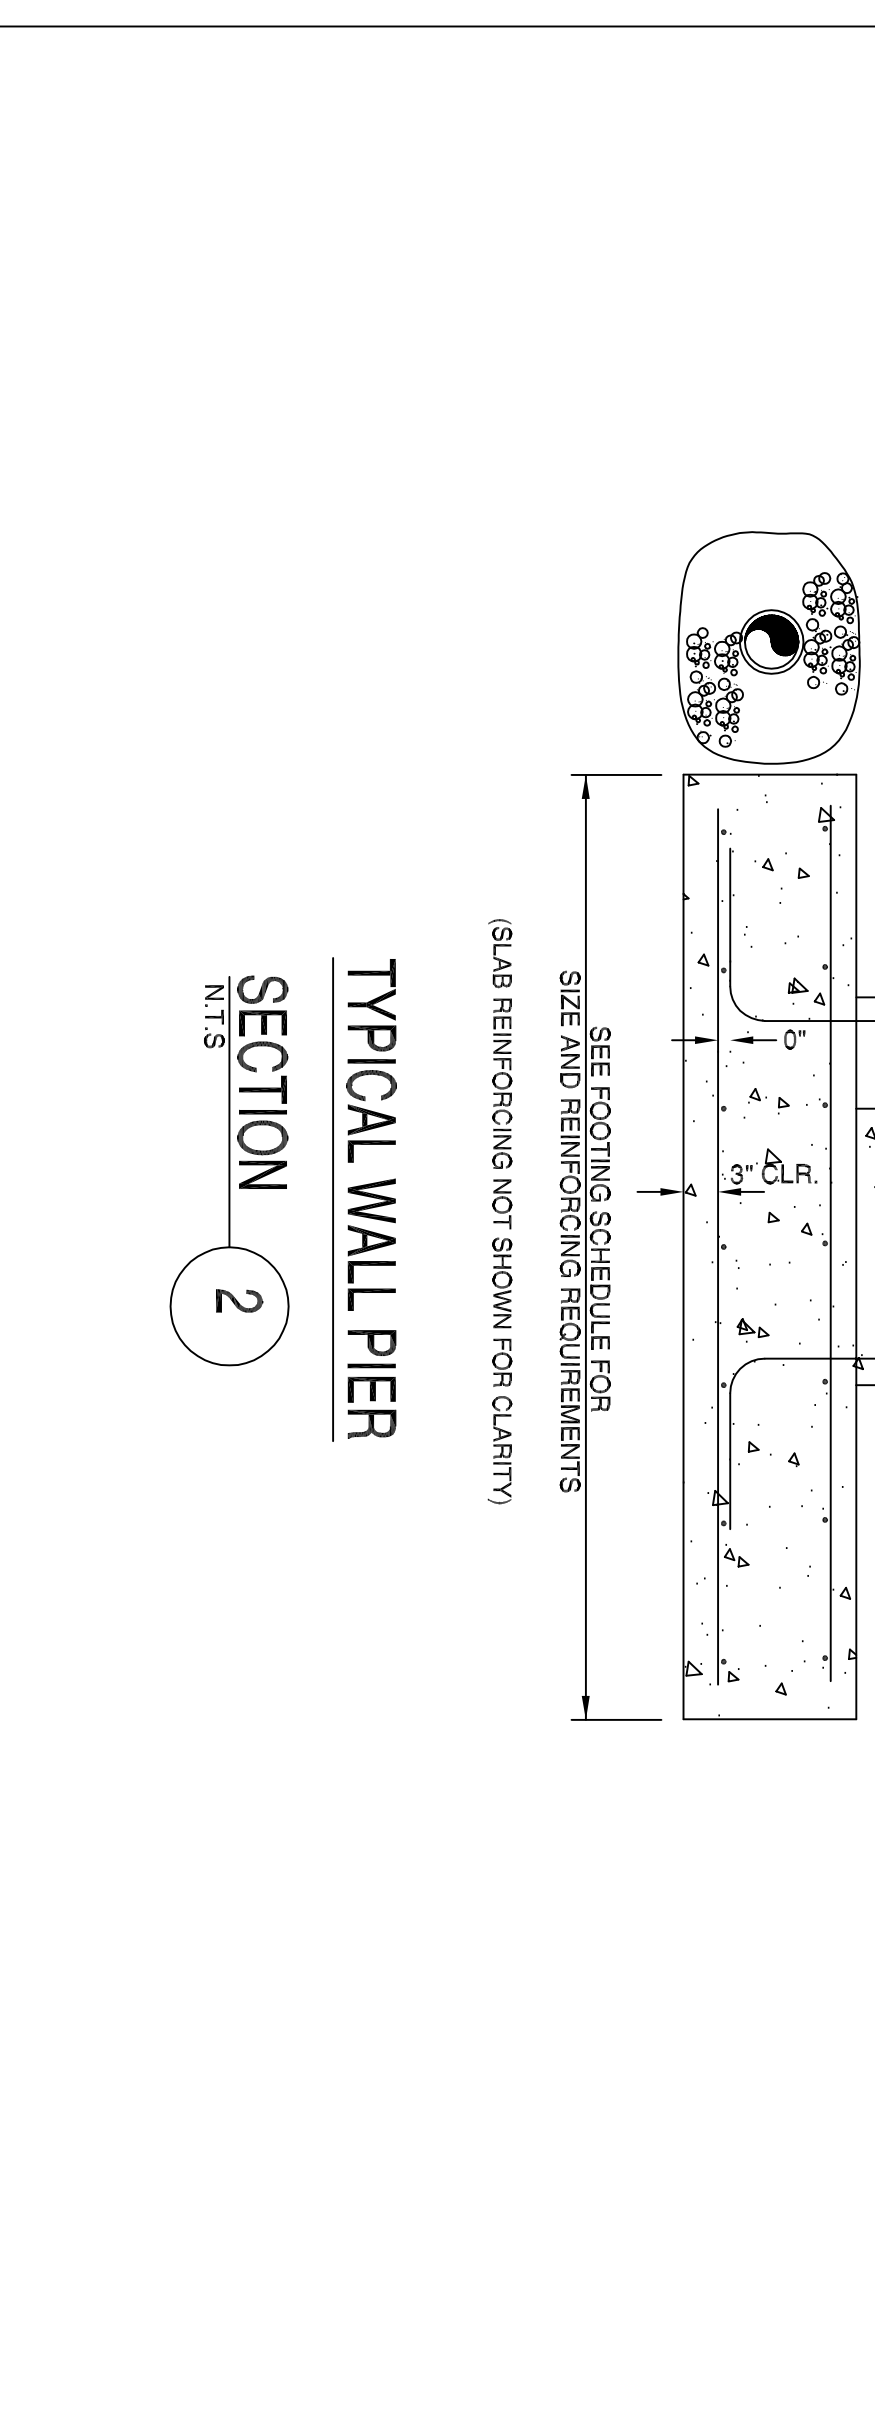


TYPICAL WALL PIER SECTION
SECTION 2
N.T.S.

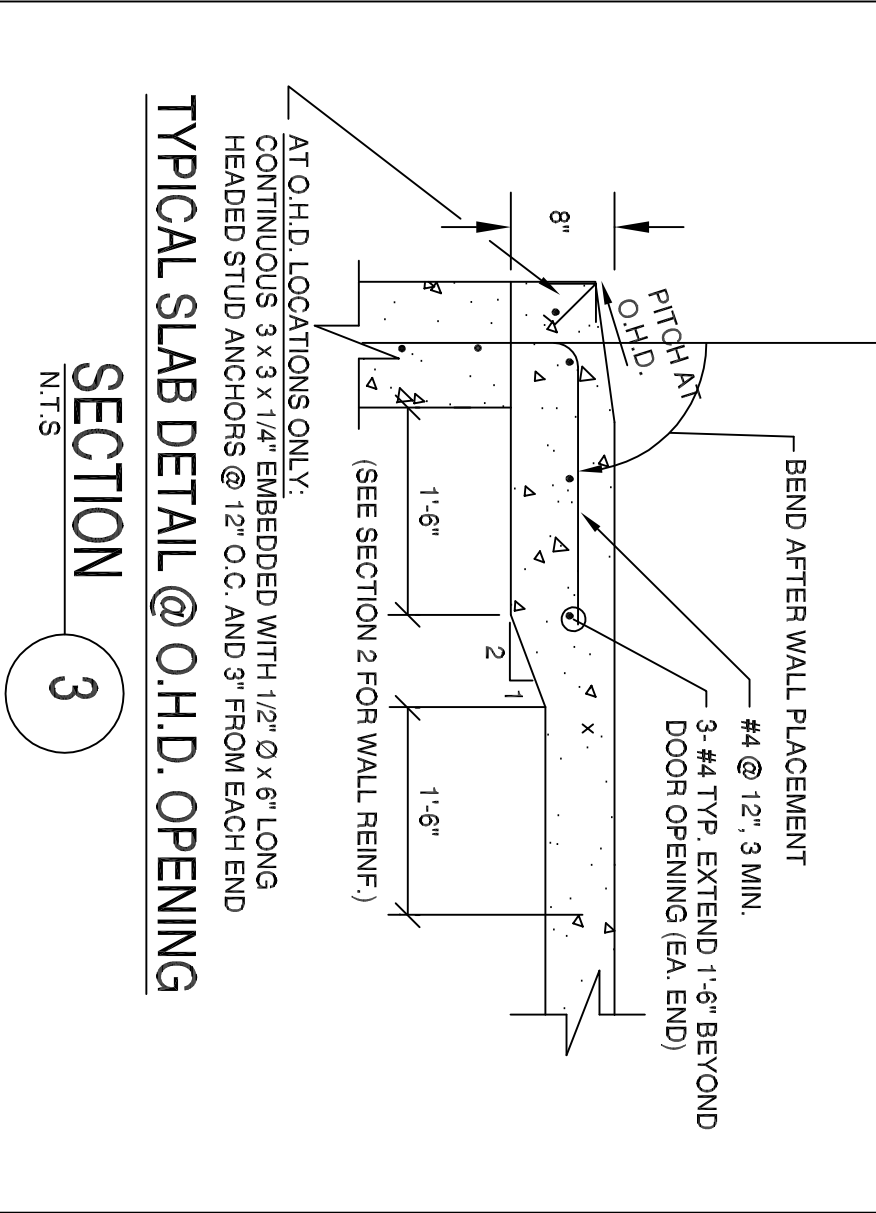


TYPICAL SLAB DETAIL @ O.H.D. OPENING SECTION 3
N.T.S.

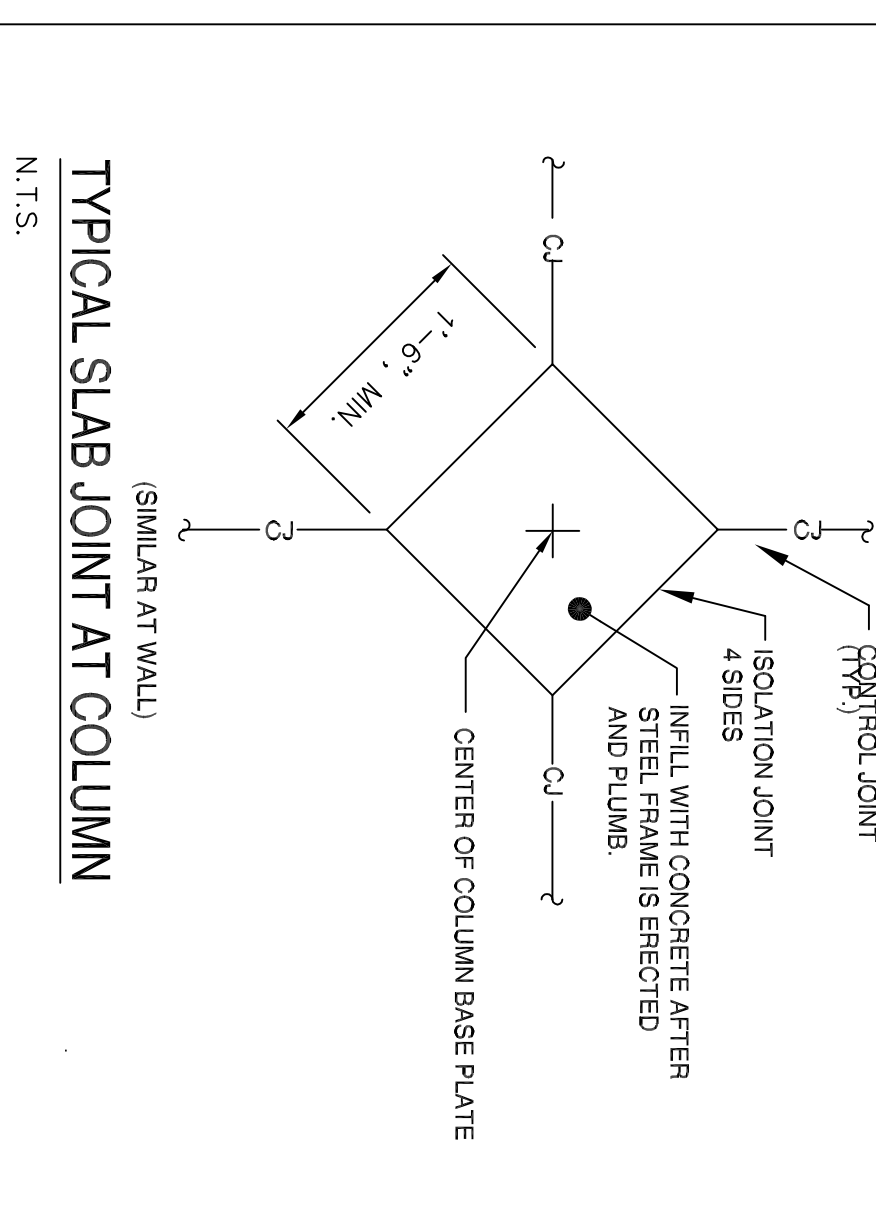


TYPICAL SLAB JOINT AT COLUMN (SIMILAR AT WALL)
N.T.S.

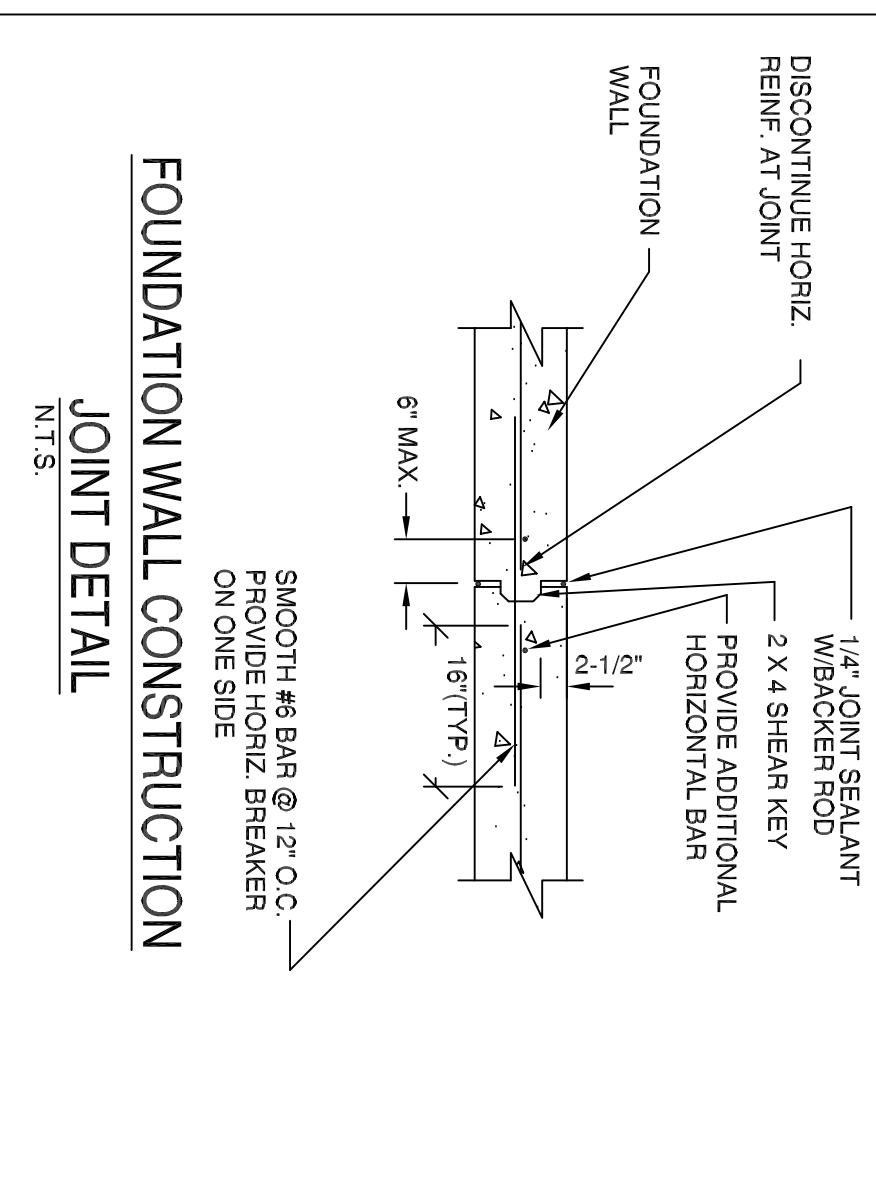

FOUNDATION WALL CONSTRUCTION JOINT DETAIL
N.T.S.

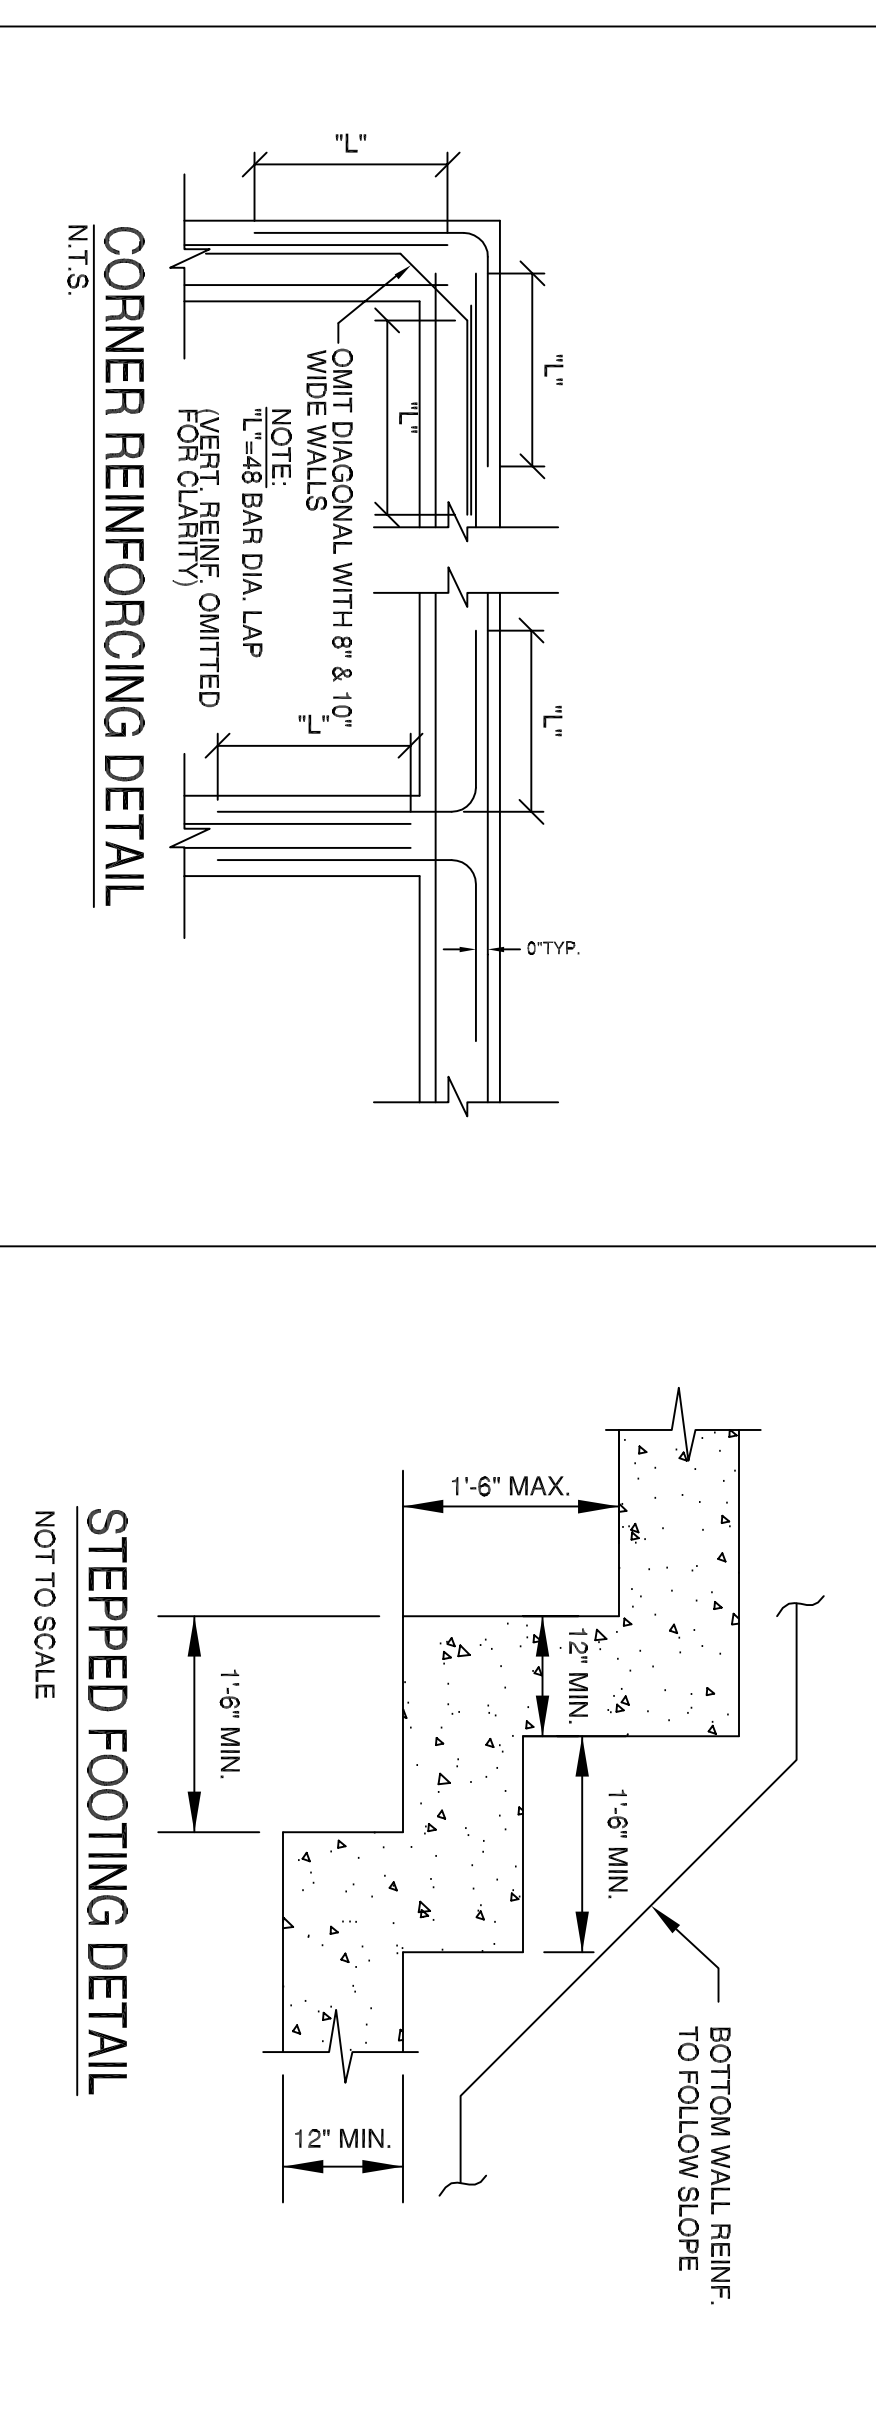


STEPPED FOOTING DETAIL
NOT TO SCALE

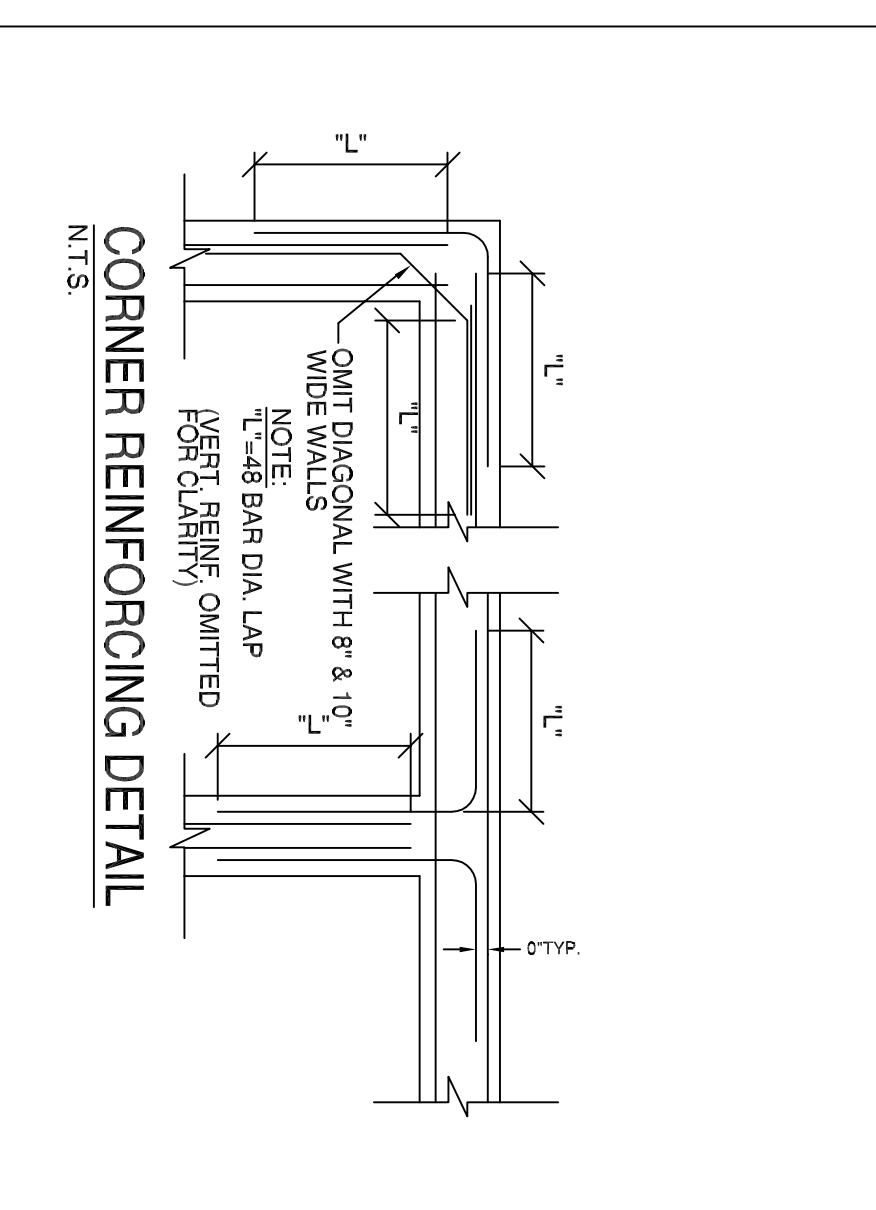


CORNER REINFORCING DETAIL
N.T.S.


PROJECT NO.	EOR	DESIGN	CHKD	DRAWN
04-107	SRG	SRG	SRG	SRG

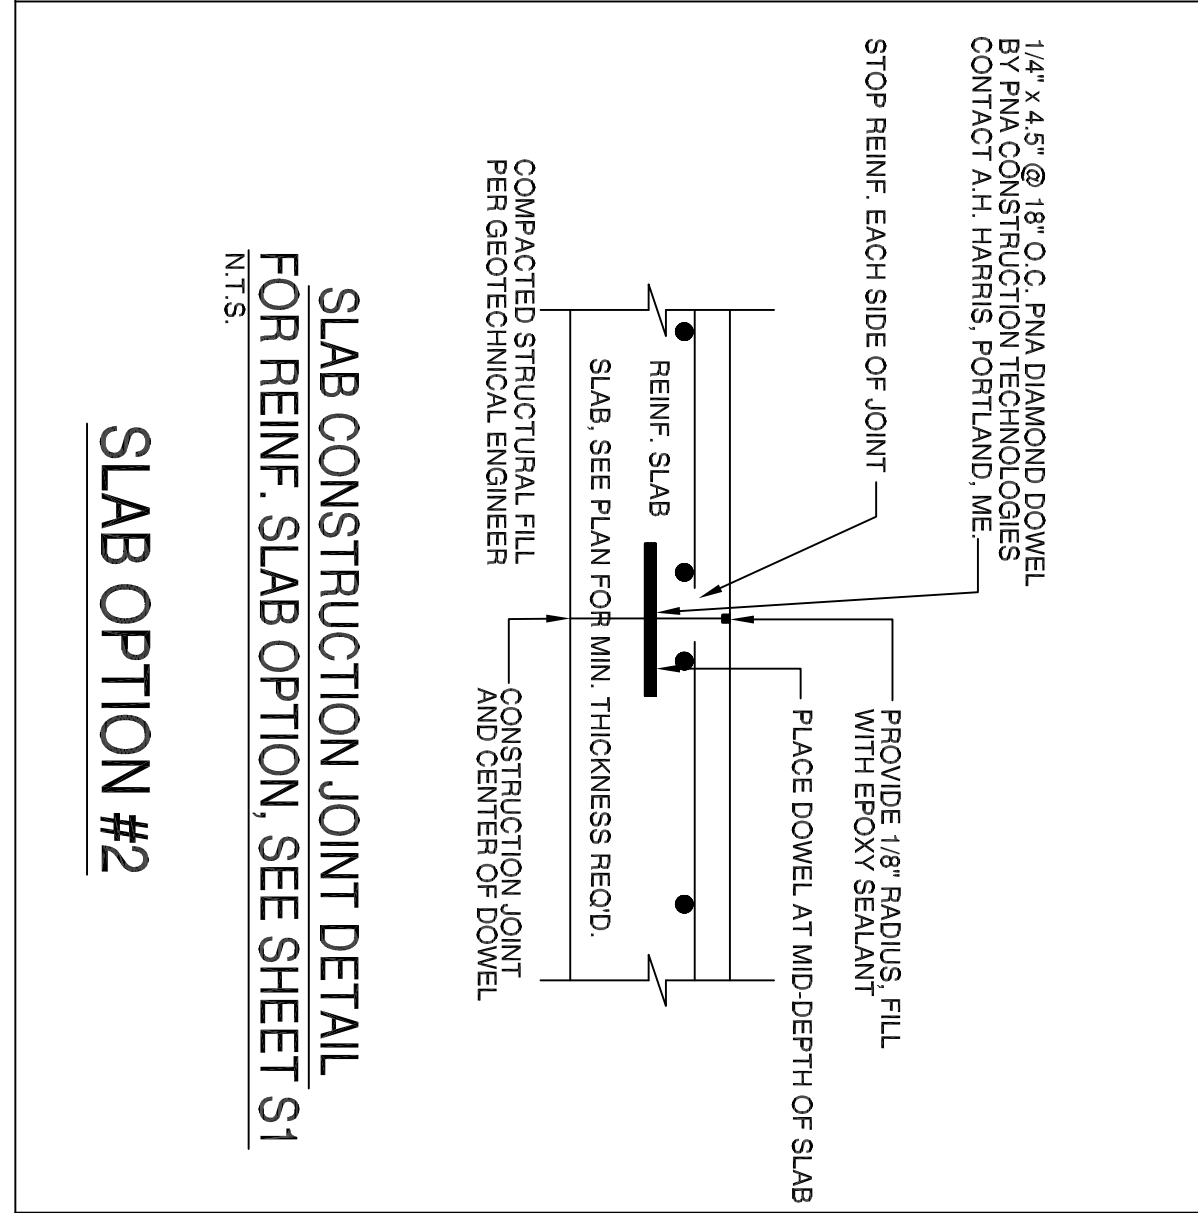


SLAB CONSTRUCTION JOINT DETAIL FOR REINF. SLAB OPTION, SEE SHEET S1
SLAB OPTION #2
N.T.S.

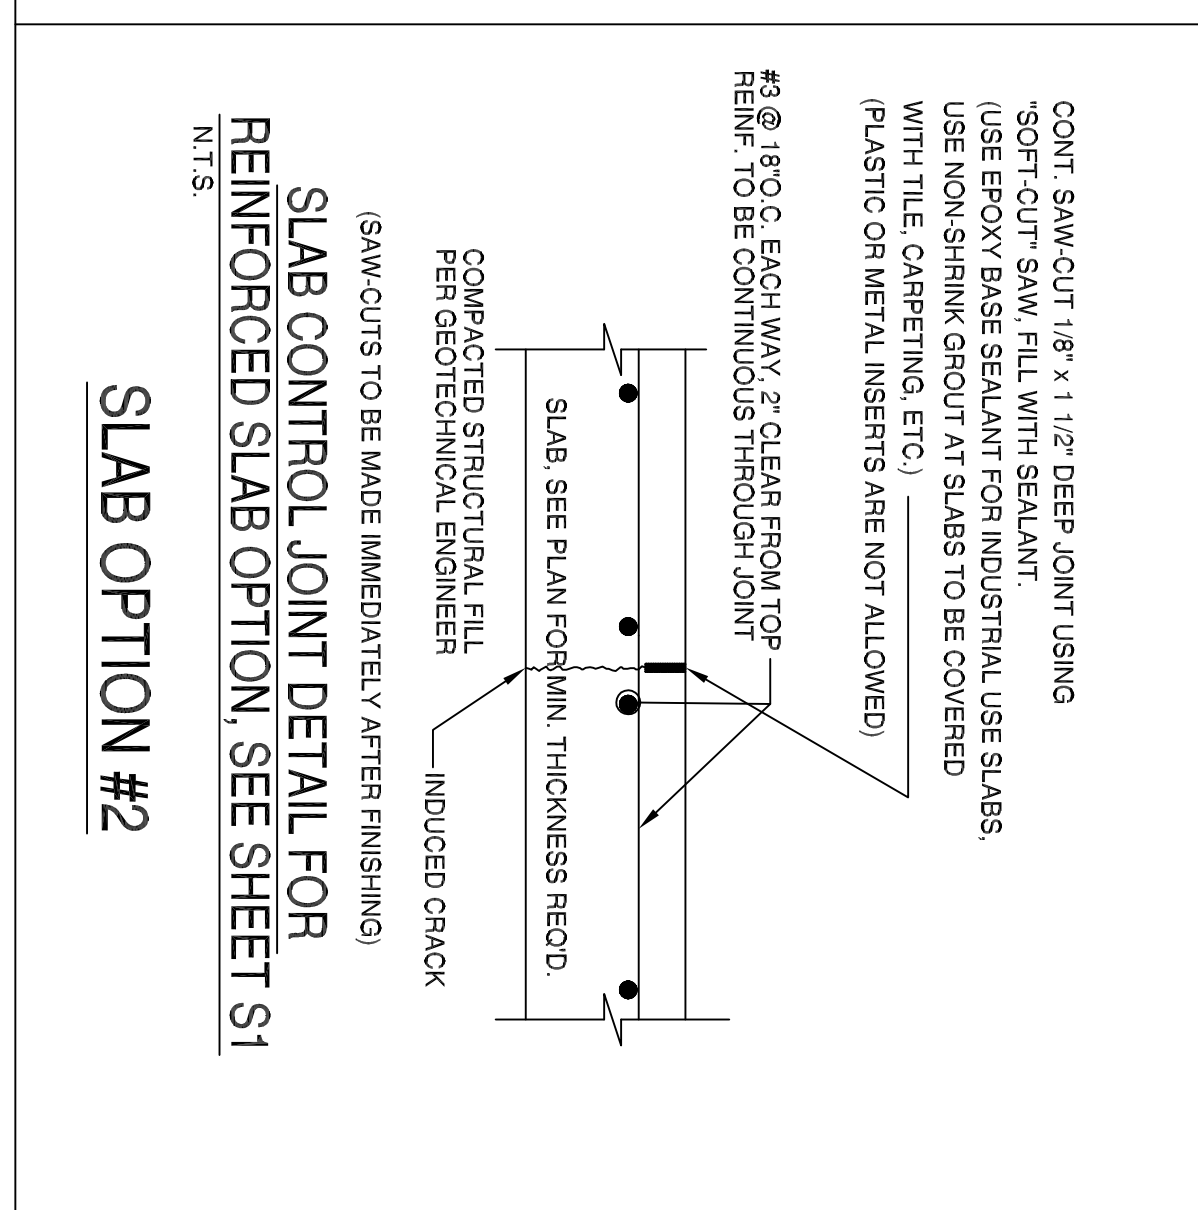


SLAB CONTROL JOINT DETAIL FOR REINFORCED SLAB OPTION, SEE SHEET S1
SLAB OPTION #2
N.T.S.

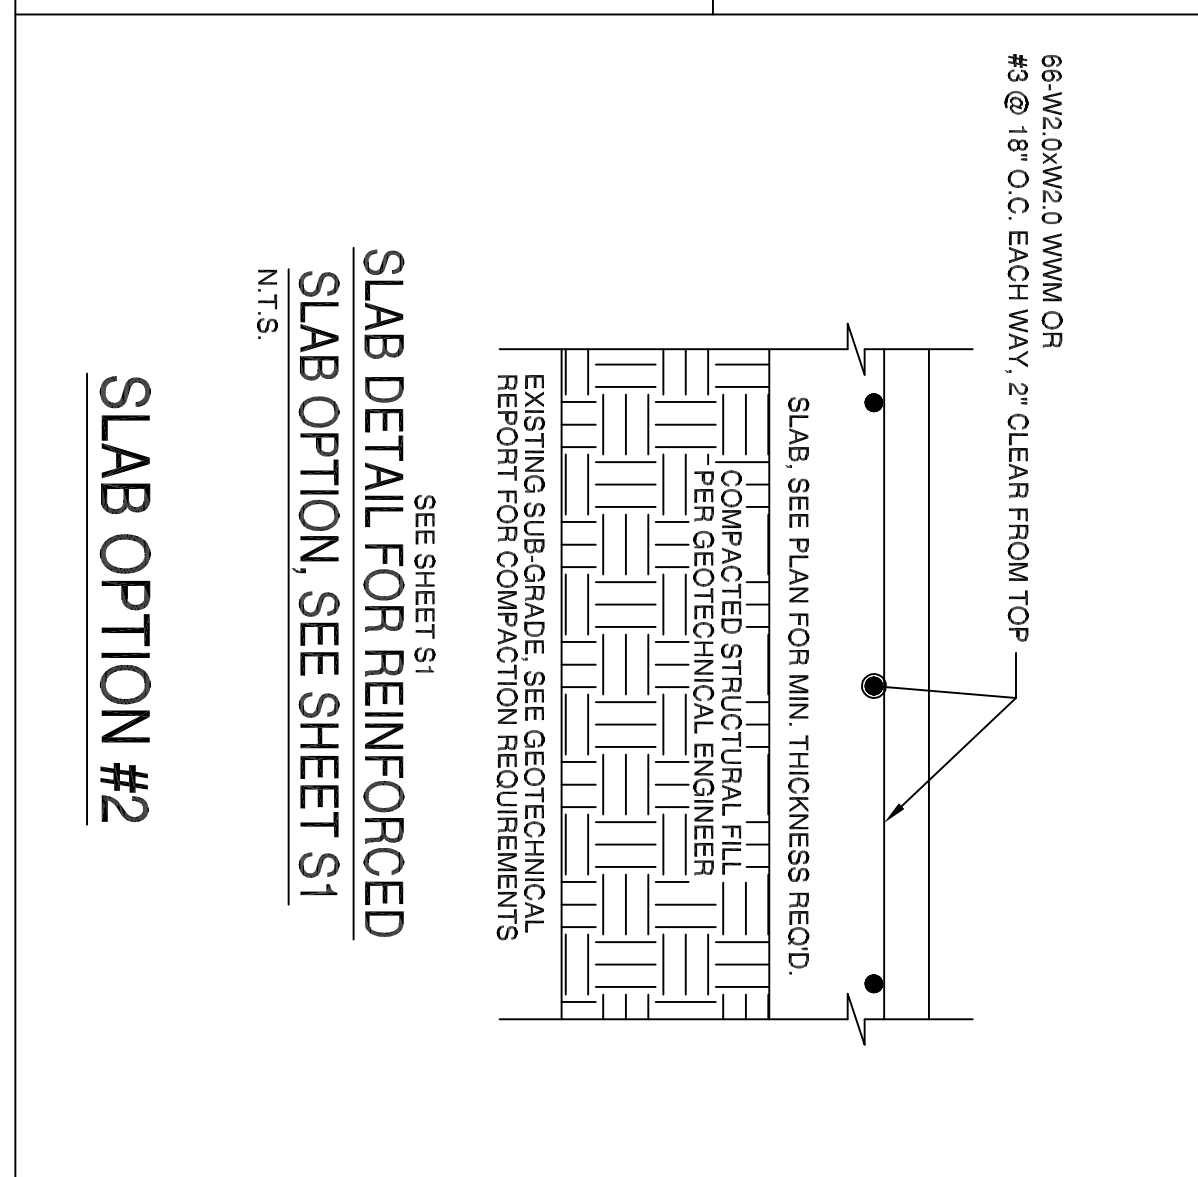

SLAB DETAIL FOR REINFORCED SLAB OPTION, SEE SHEET S1
SLAB OPTION #2
N.T.S.

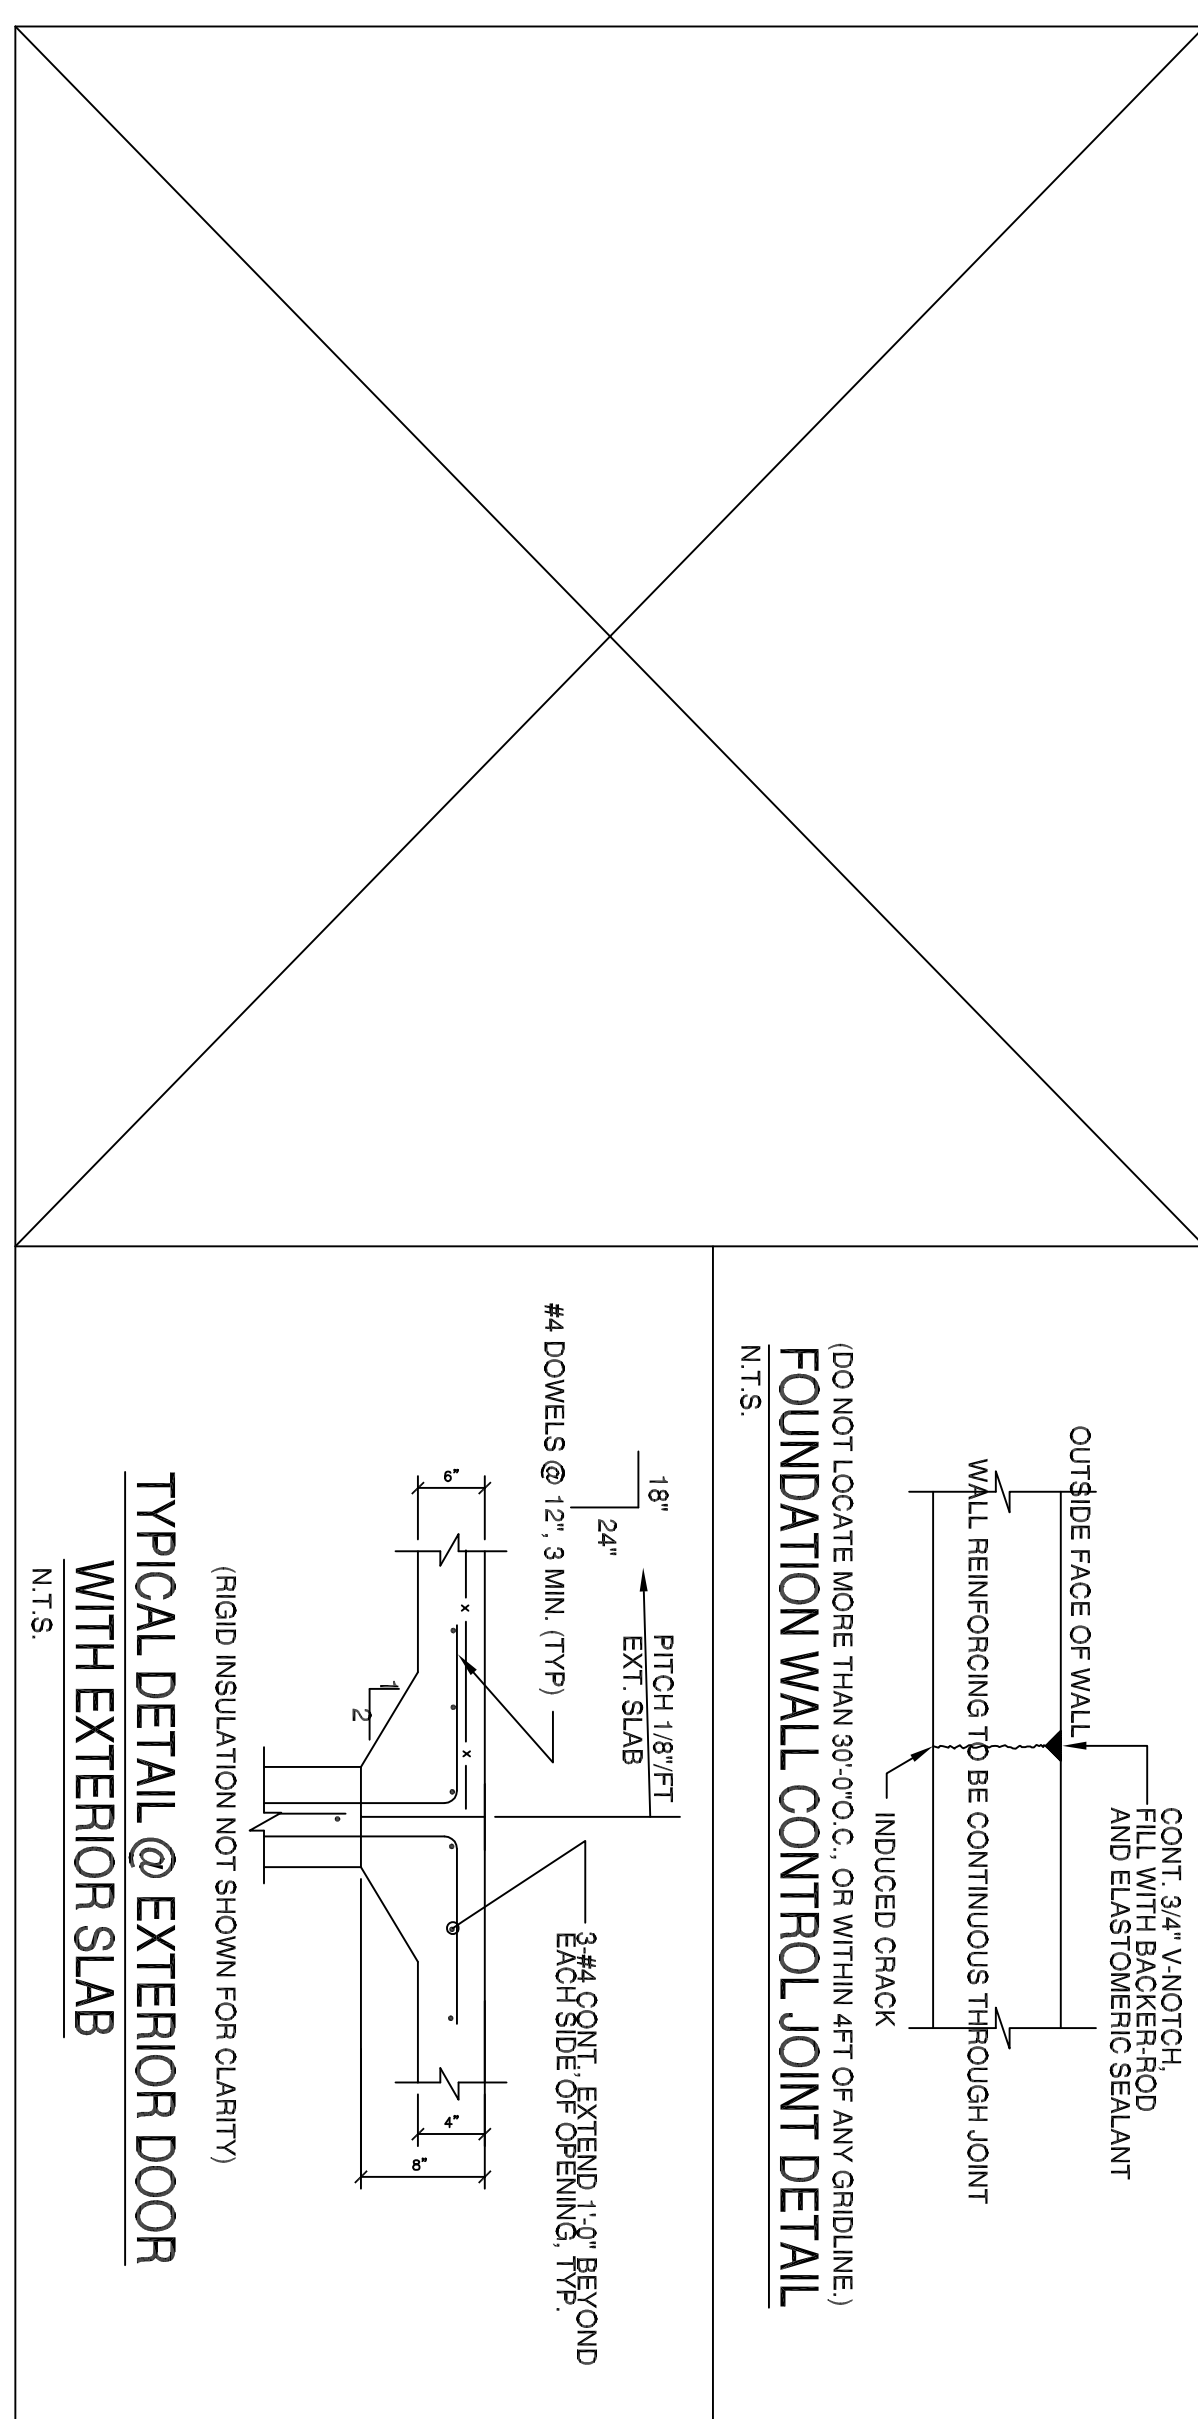

FOUNDATION WALL CONTROL JOINT DETAIL
N.T.S.

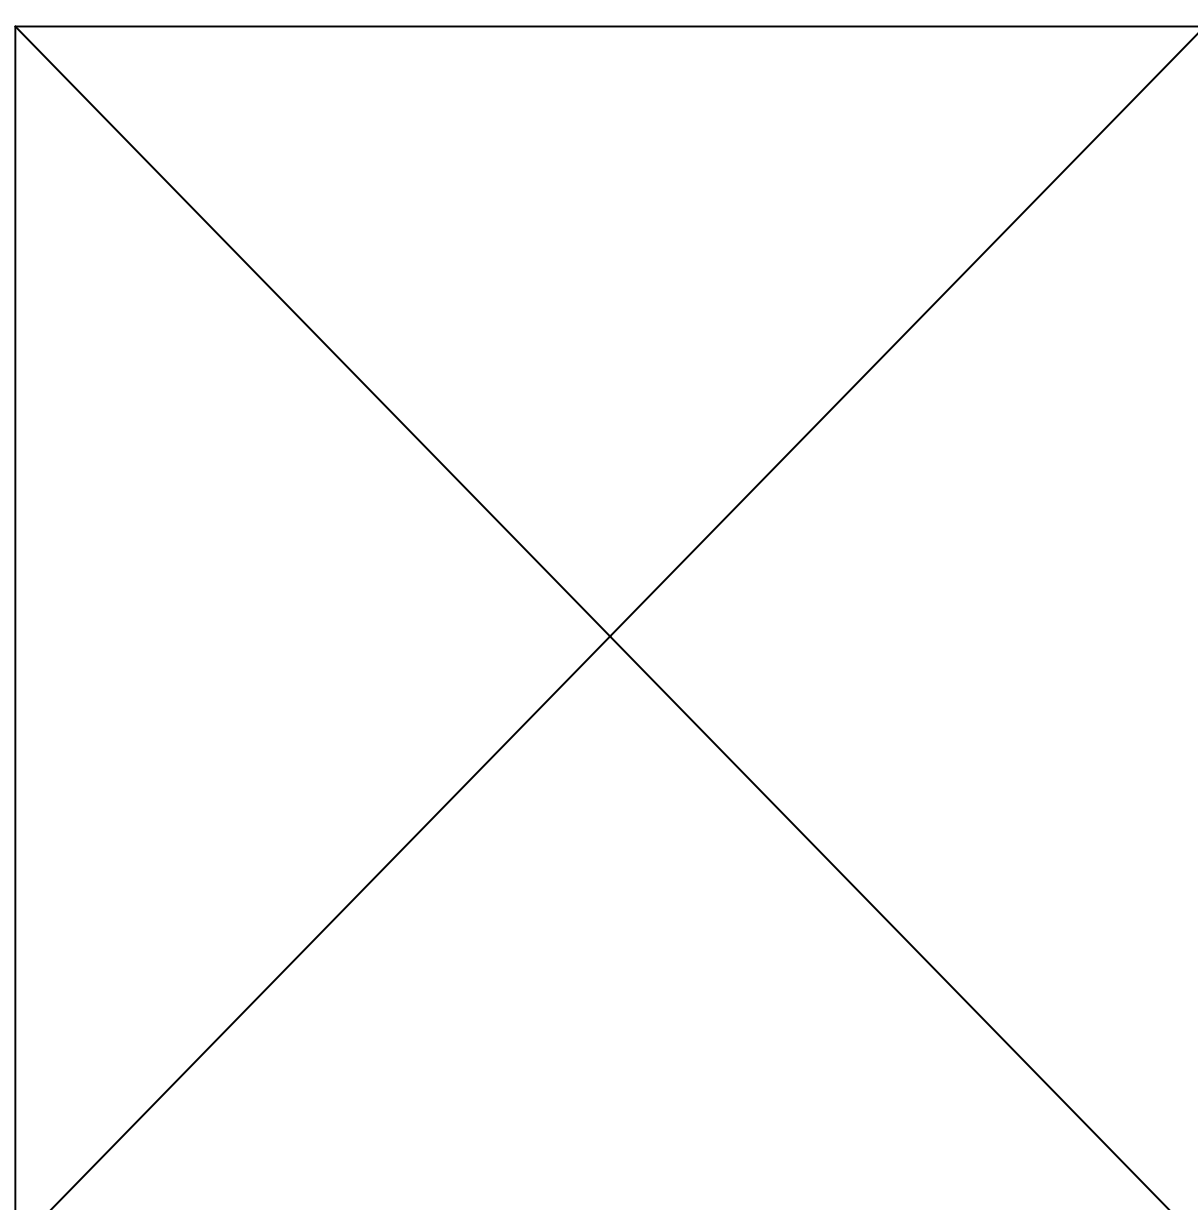

TYPICAL DETAIL @ EXTERIOR DOOR WITH EXTERIOR SLAB
N.T.S.

DATE:	SCALE:
08-10-04	NONE

FOUNDATION DETAILS OF MOTION INDUSTRIES PORTLAND, MAINE FOR PATCO CONSTRUCTION, INC. SANFORD, MAINE

DATE:	SCALE:
08-10-04	NONE

SHEET S2 OF 2