


N. 120.005




610.30

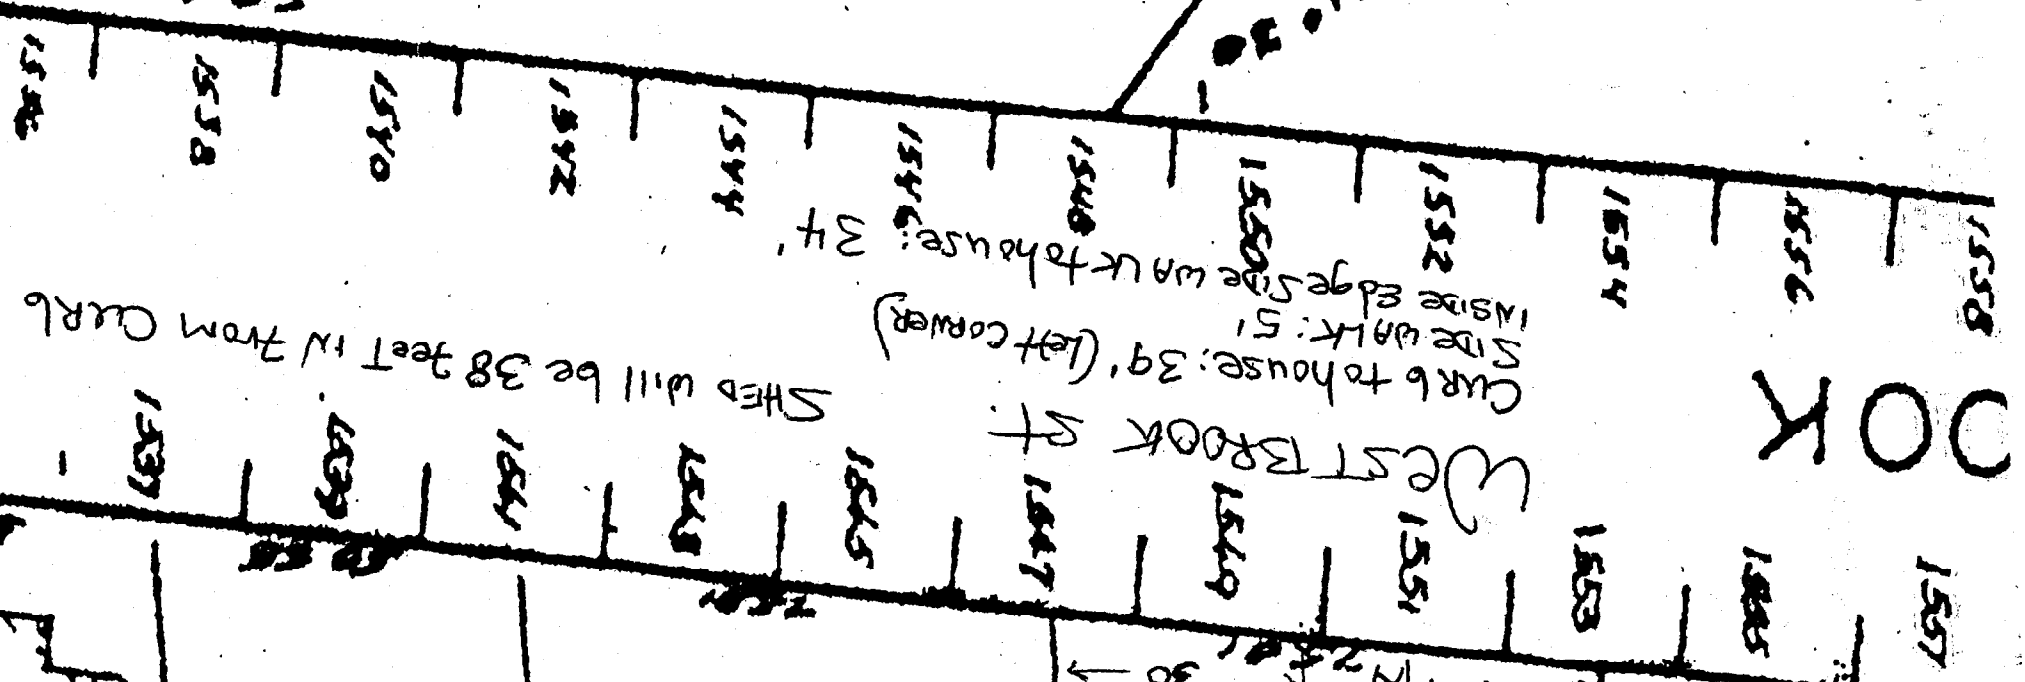

DOX

WEST BROOK ST.

Carb to house: 39' (left corner)
 Side walk: 5'
 Inside edge side walk to house: 34'
 SHED will be 38 feet in from Carb

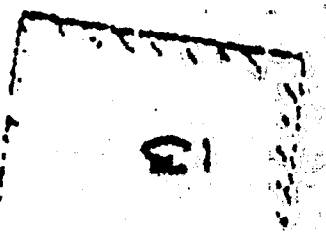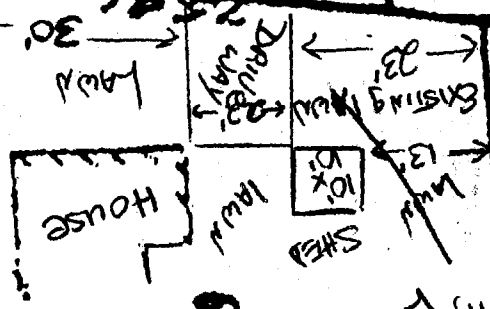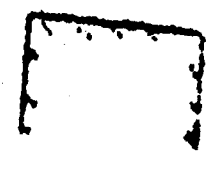

19825

19725

19650

1549 WEST BROOK ST.

265'

538'

540'

557'

Fields

75'

75'

SHEET 248-A

SWAN ST.

WESTBROOK STREET

STREET

BUTTON WOOD LANE

UNDERWOOD STREET

SHEET 257-D

STREET

No 256

SHEET 238-A

CITY OF PORTLAND
ASSESSORS PLAN
SCALE 1" = 50'

